


PLANS

NOT

TO


SCALE

FED. ROAD DIST. NO.	STATE	FED. AID PROJECT NUMBERS		STATE NO.	SHEET NO.	TOTAL SHEETS
		CONST. NO.	R/W NO.			
8	MONT.		F 153 (7)	1153-07	3	9

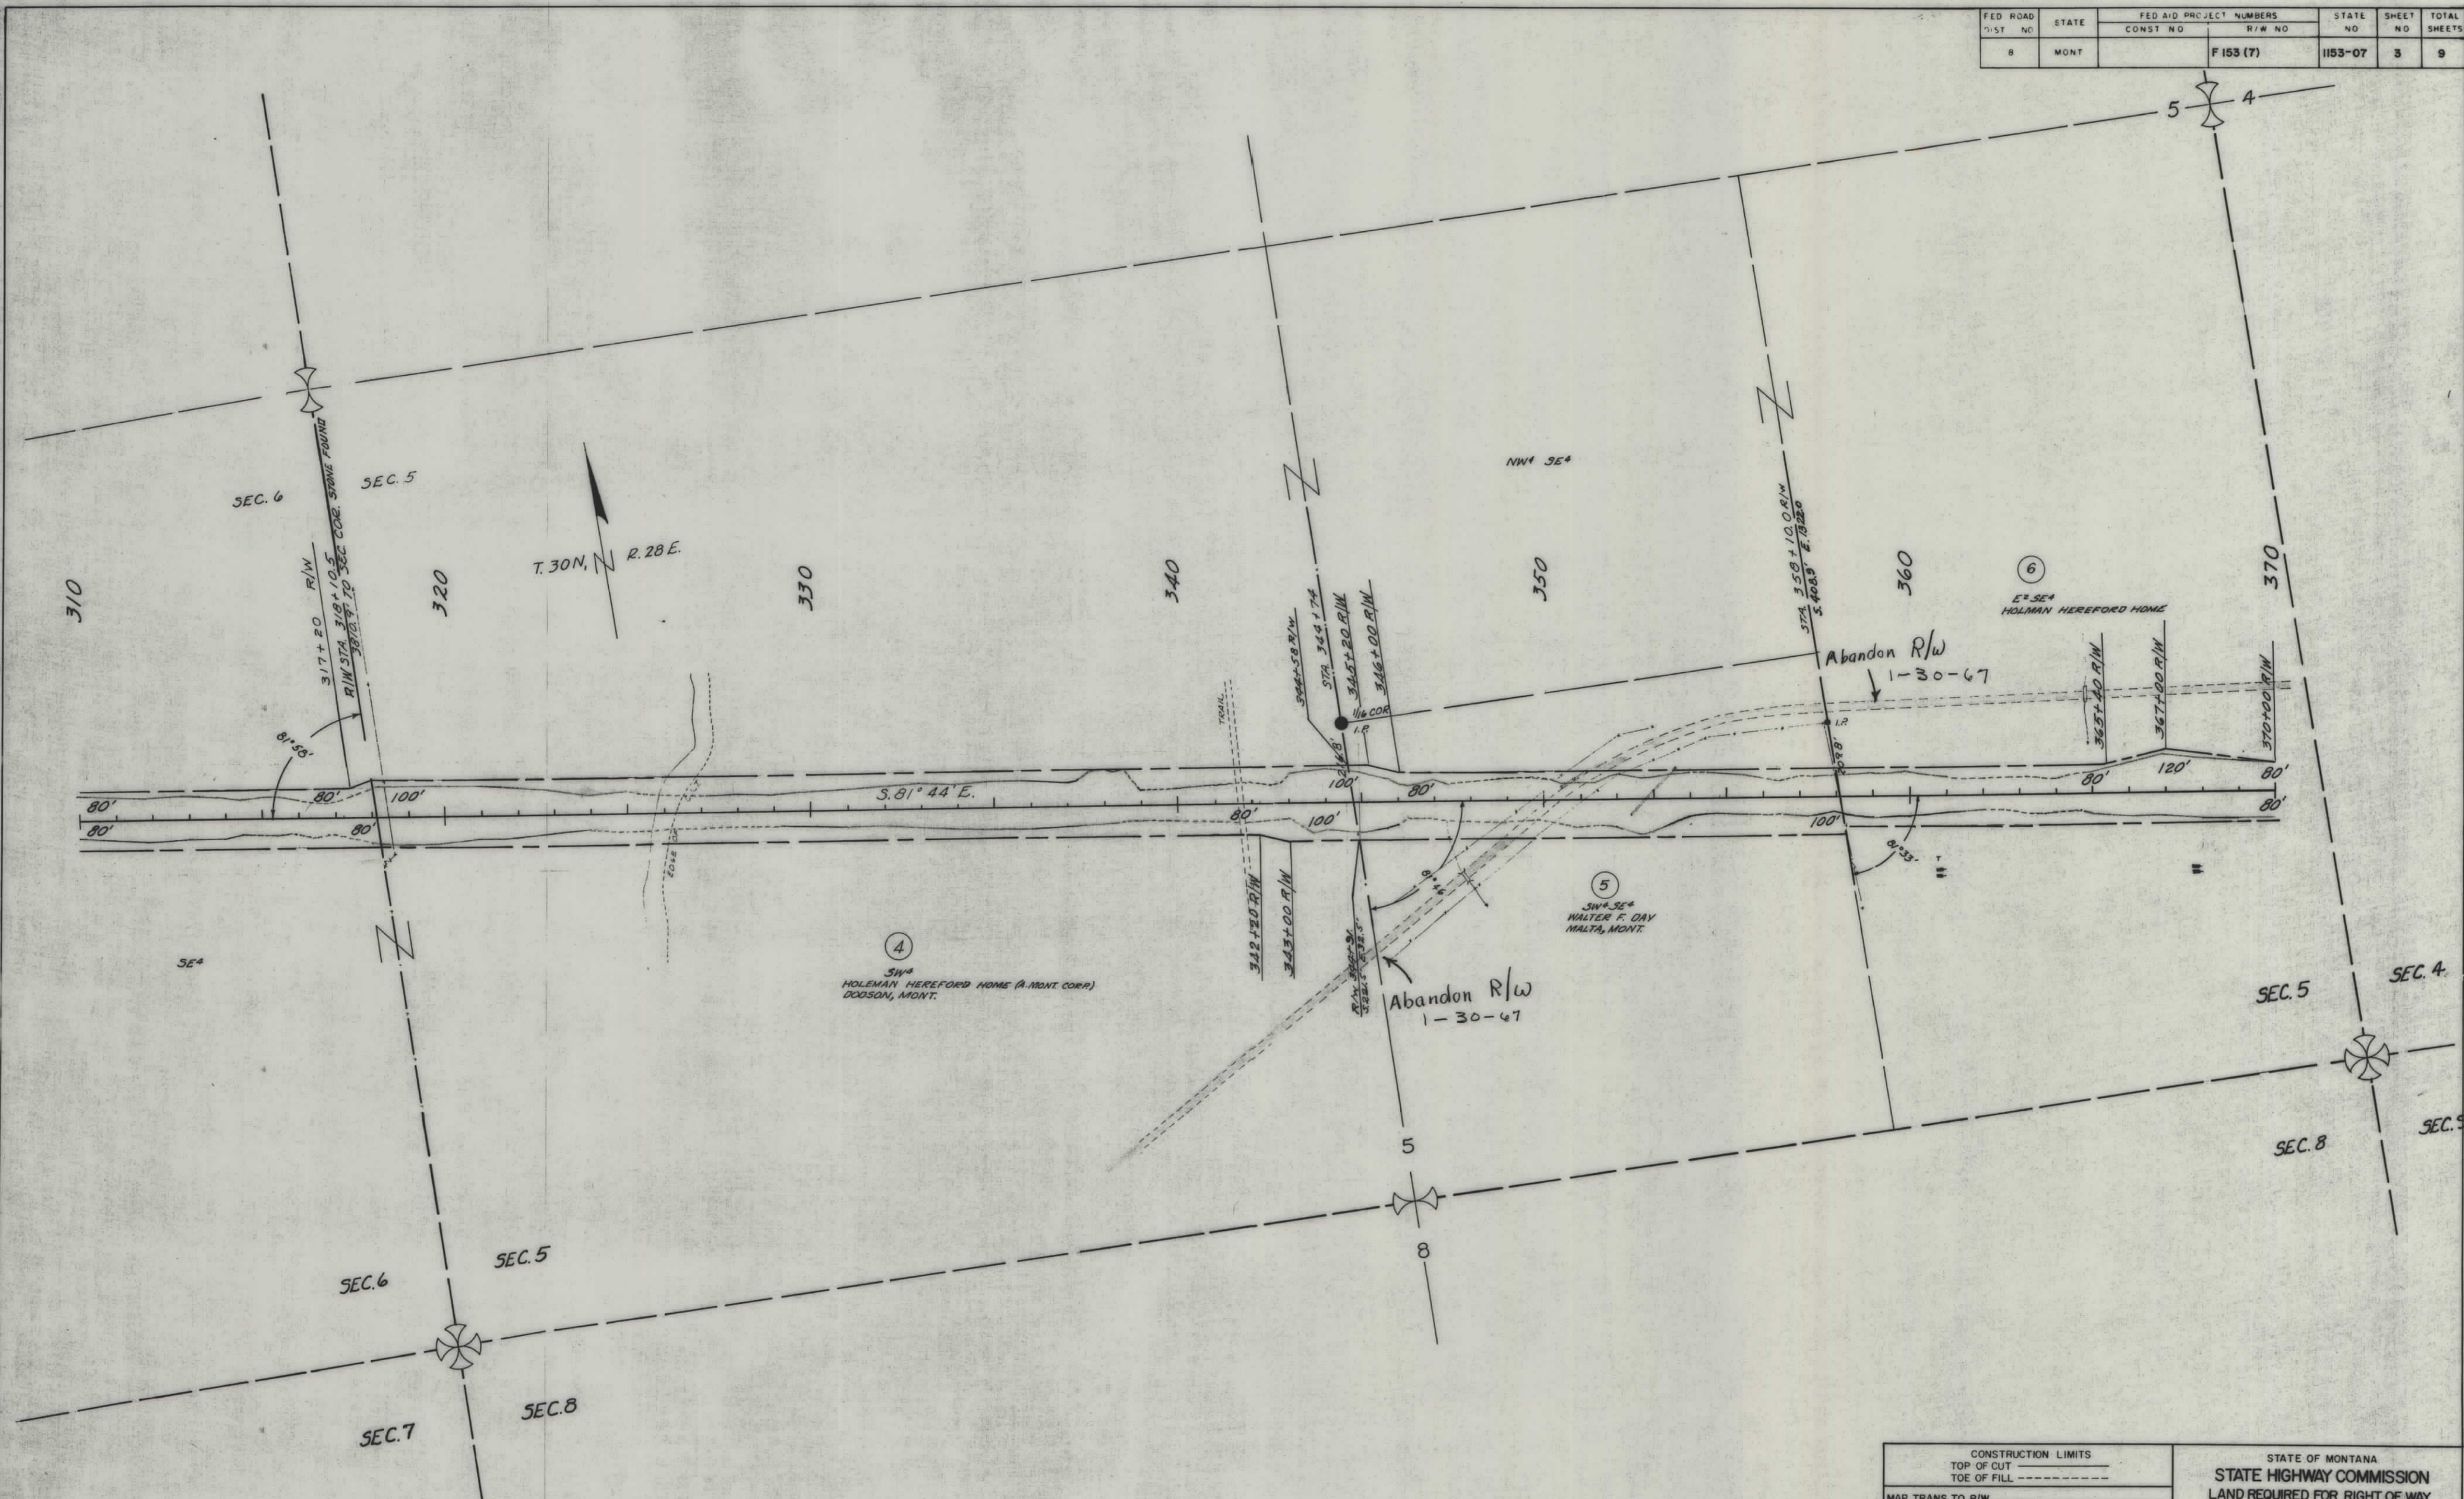


CONSTRUCTION LIMITS		STATE OF MONTANA	
TOP OF CUT	TOE OF FILL	STATE HIGHWAY COMMISSION	
MAP TRANS. TO R/W		LAND REQUIRED FOR RIGHT OF WAY	
MAP REVISED		PHILLIPS COUNTY	
B.P.R. APPROVAL 10/30/61		SCALE 1"=200' MAP COMPLETED	

FED. ROAD DIST. NO.	STATE	FED. AID PROJECT NUMBERS		STATE NO.	SHEET NO.	TOTAL SHEETS
		CONST. NO.	R/W NO.			
8	MONT.		F 153 (7)	1153-07	4	9

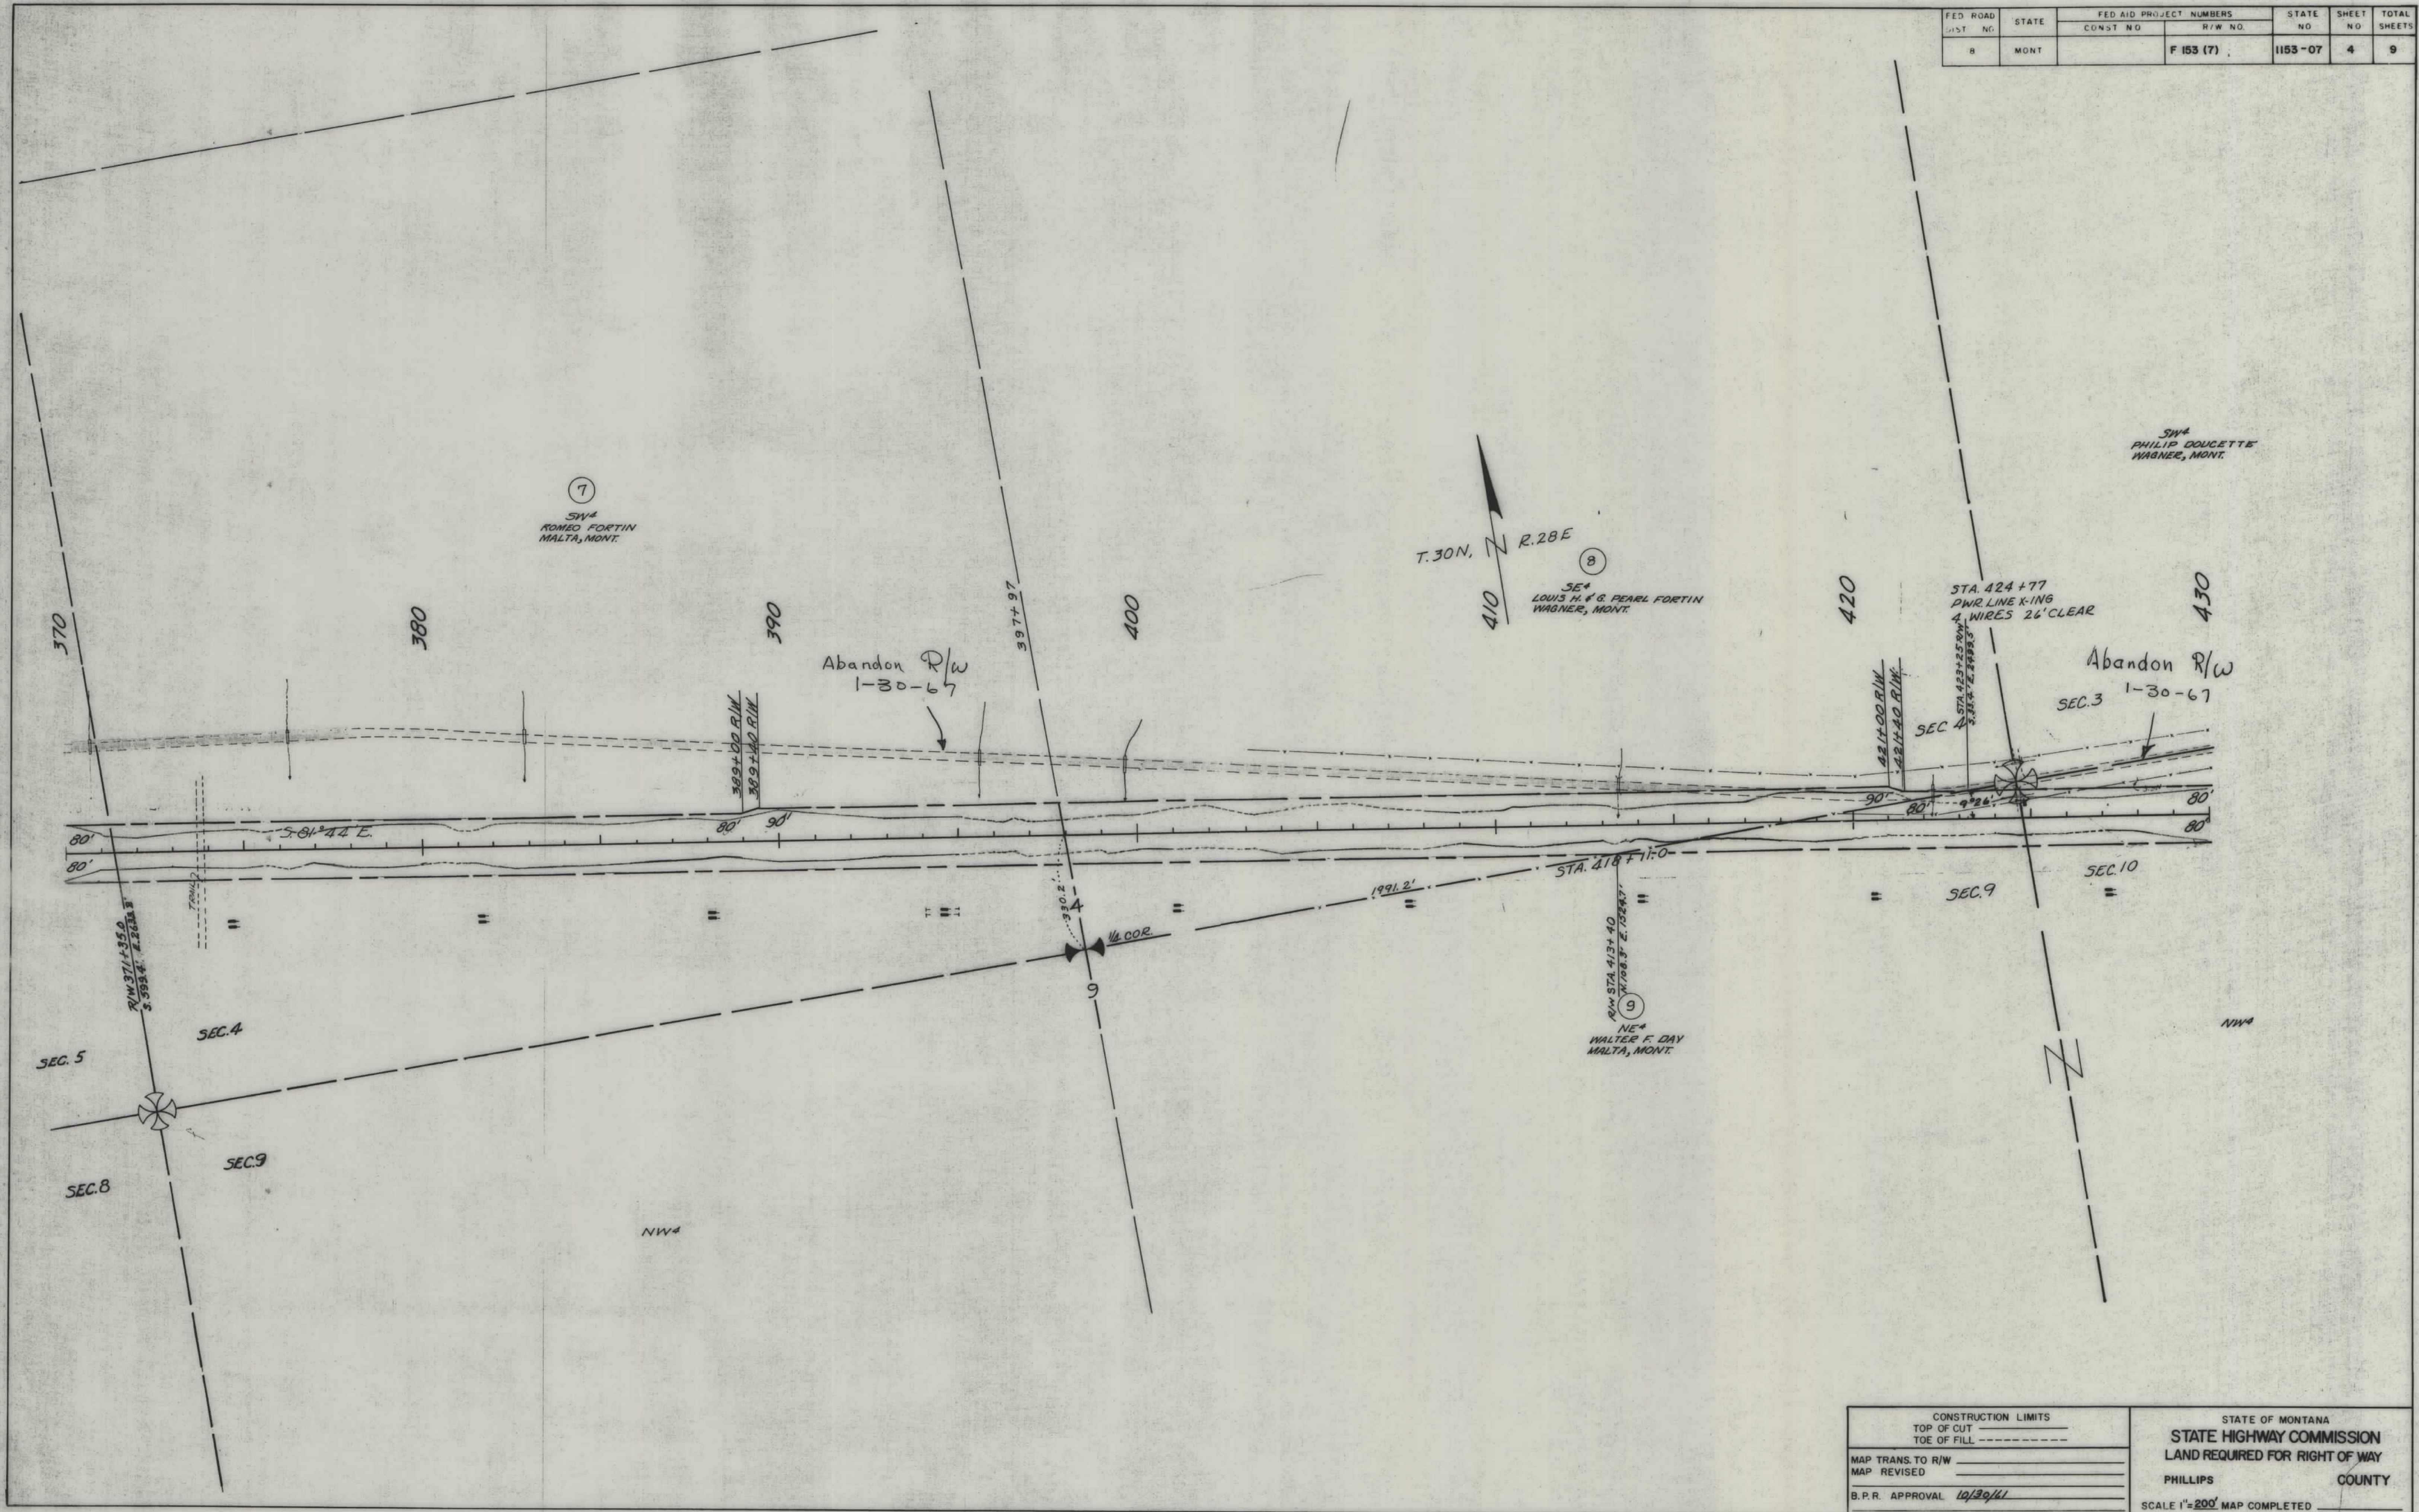

CONSTRUCTION LIMITS TOP OF CUT _____ TOE OF FILL _____		STATE OF MONTANA STATE HIGHWAY COMMISSION LAND REQUIRED FOR RIGHT OF WAY	
MAP TRANS. TO R/W _____ MAP REVISED _____		PHILLIPS COUNTY	
B.P.R. APPROVAL 10/29/41		SCALE 1"=200' MAP COMPLETED _____	


FED ROAD DIST NO	STATE	FED AID PROJECT NUMBERS		STATE NO	SHEET NO	TOTAL SHEETS
		CONST NO	R-W NO			
8	MONT		F 153 (7)	1153-07	7	9

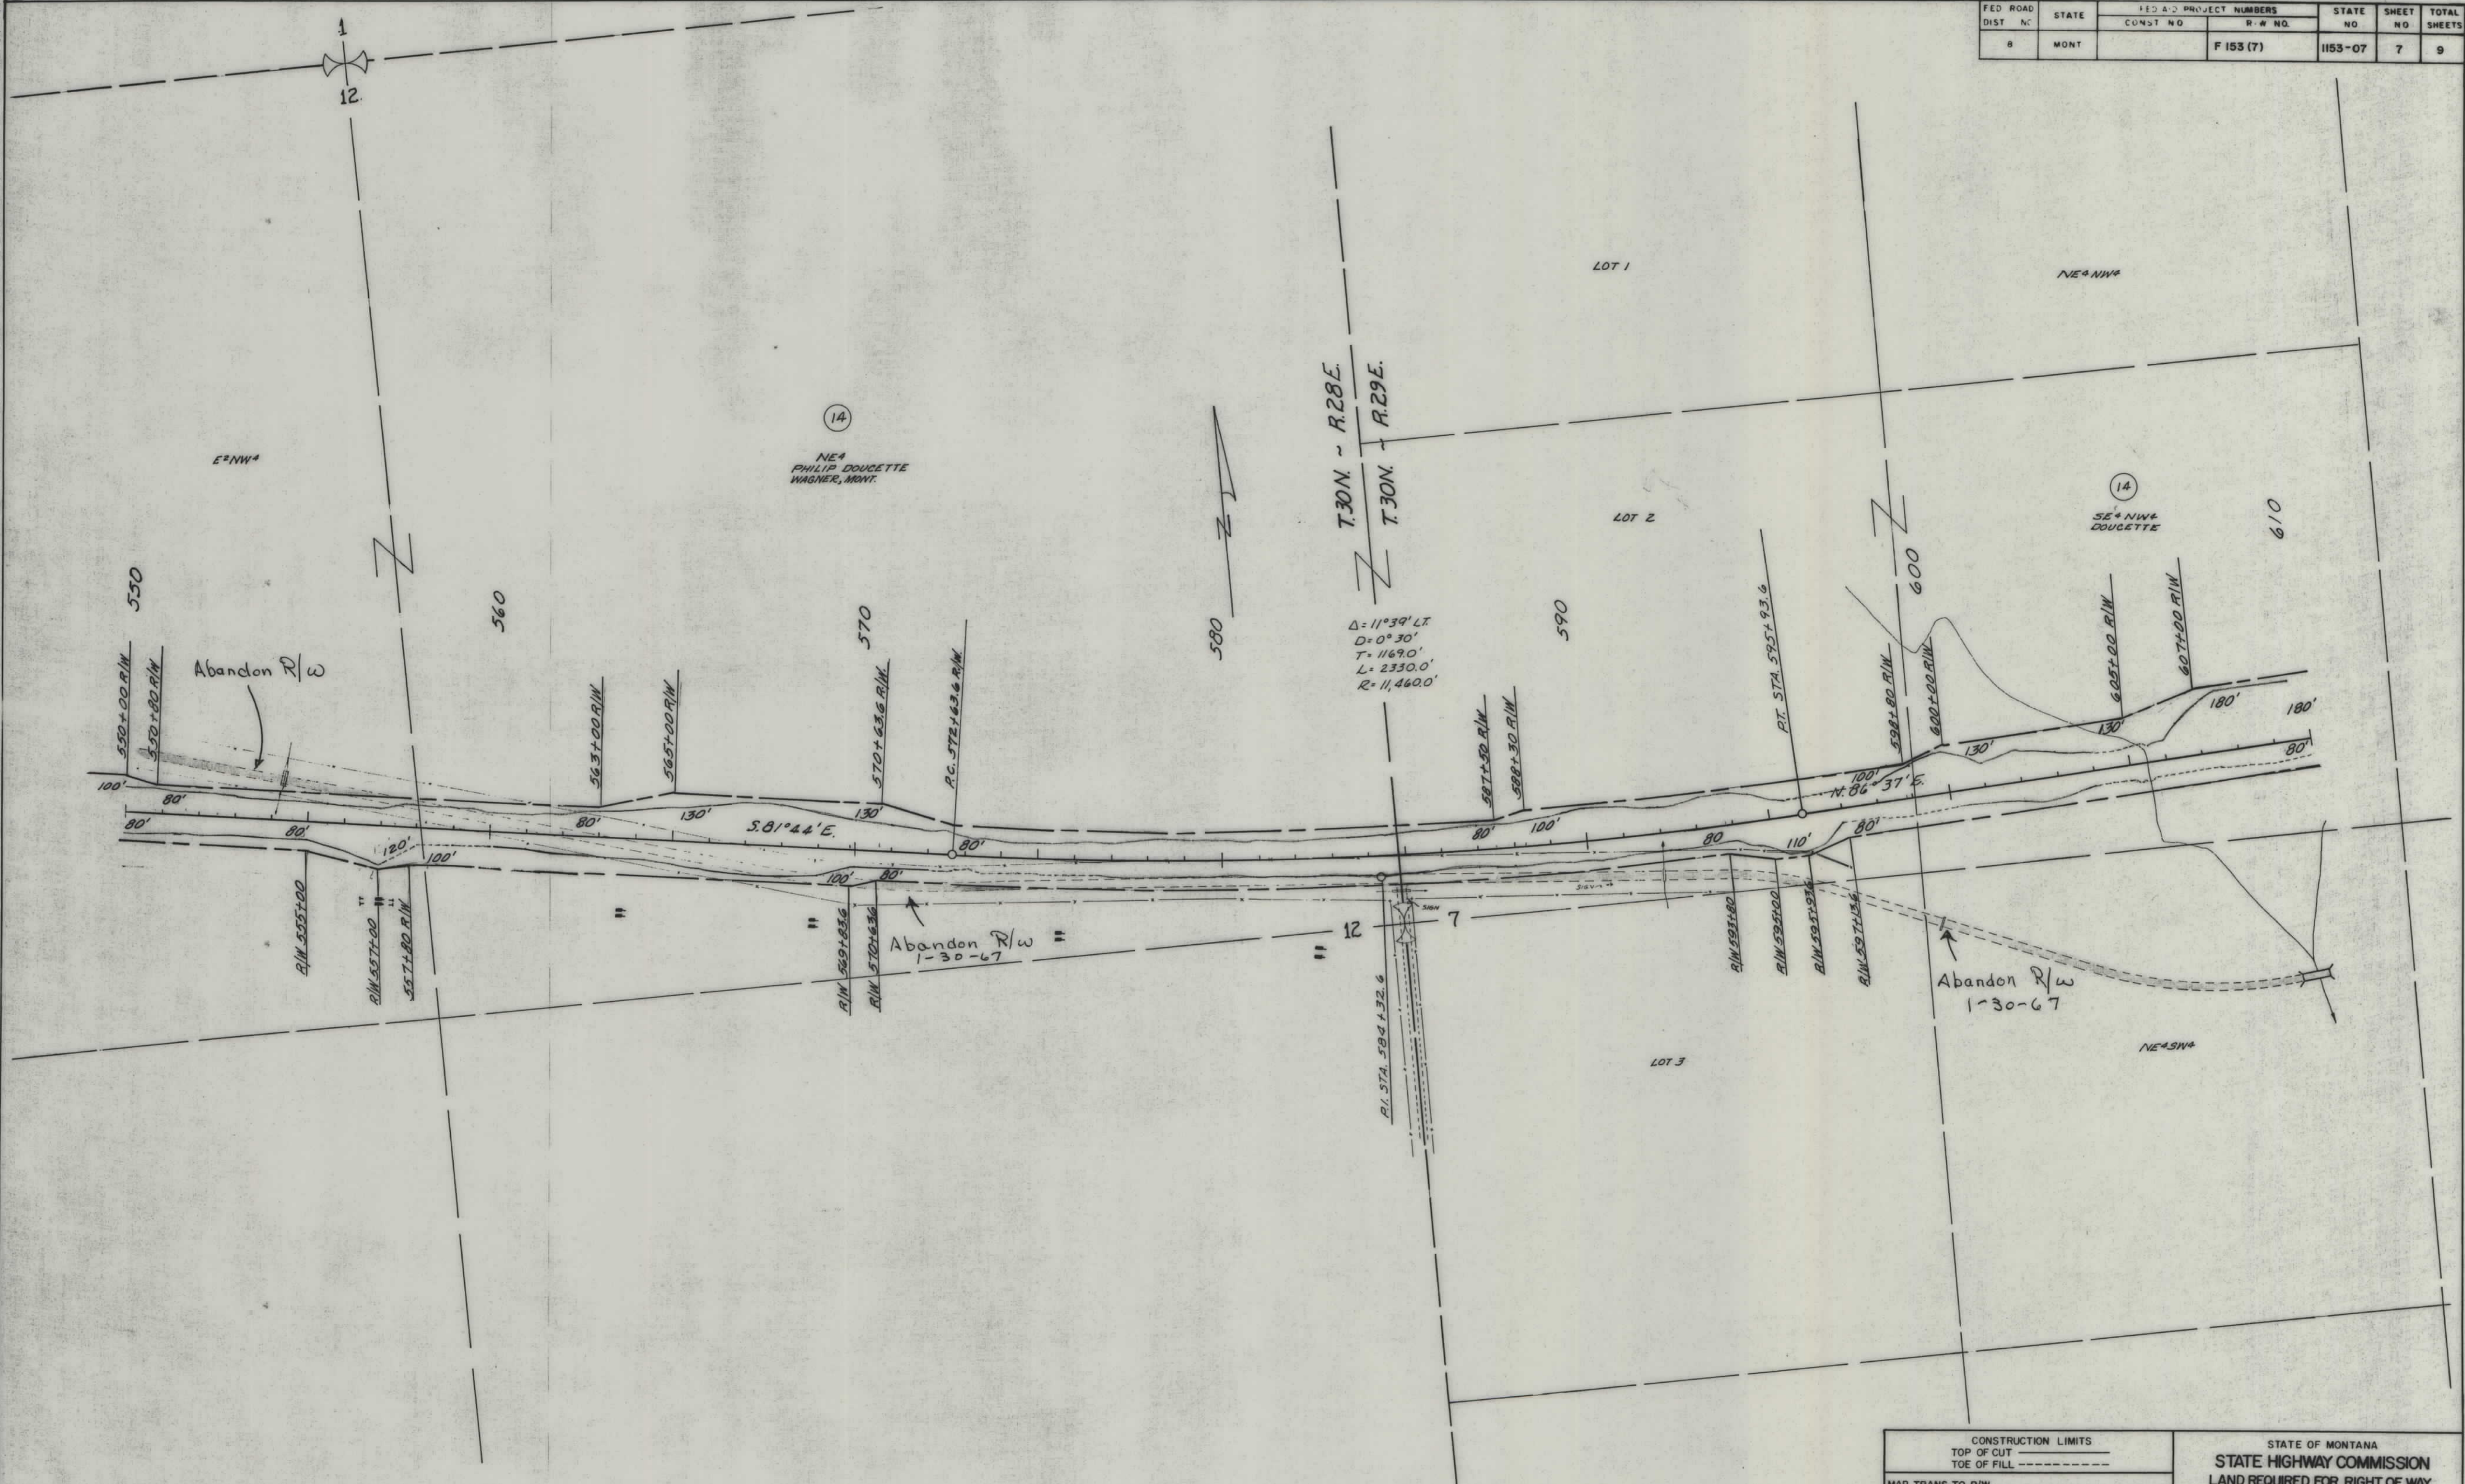

CONSTRUCTION LIMITS
TOP OF CUT
TOE OF FILL
MAP TRANS TO R/W
MAP REVISED
B.P.R. APPROVAL 10/30/11

STATE OF MONTANA
 STATE HIGHWAY COMMISSION
 LAND REQUIRED FOR RIGHT OF WAY
 PHILLIPS COUNTY
 SCALE 1"=200' MAP COMPLETED

FED. ROAD DIST. NO.	STATE	FED. AID PROJECT NUMBERS		STATE NO.	SHEET NO.	TOTAL SHEETS
		CONST. NO.	R/W NO.			
8	MONT.		F 153 (7)	1153-07	8	9

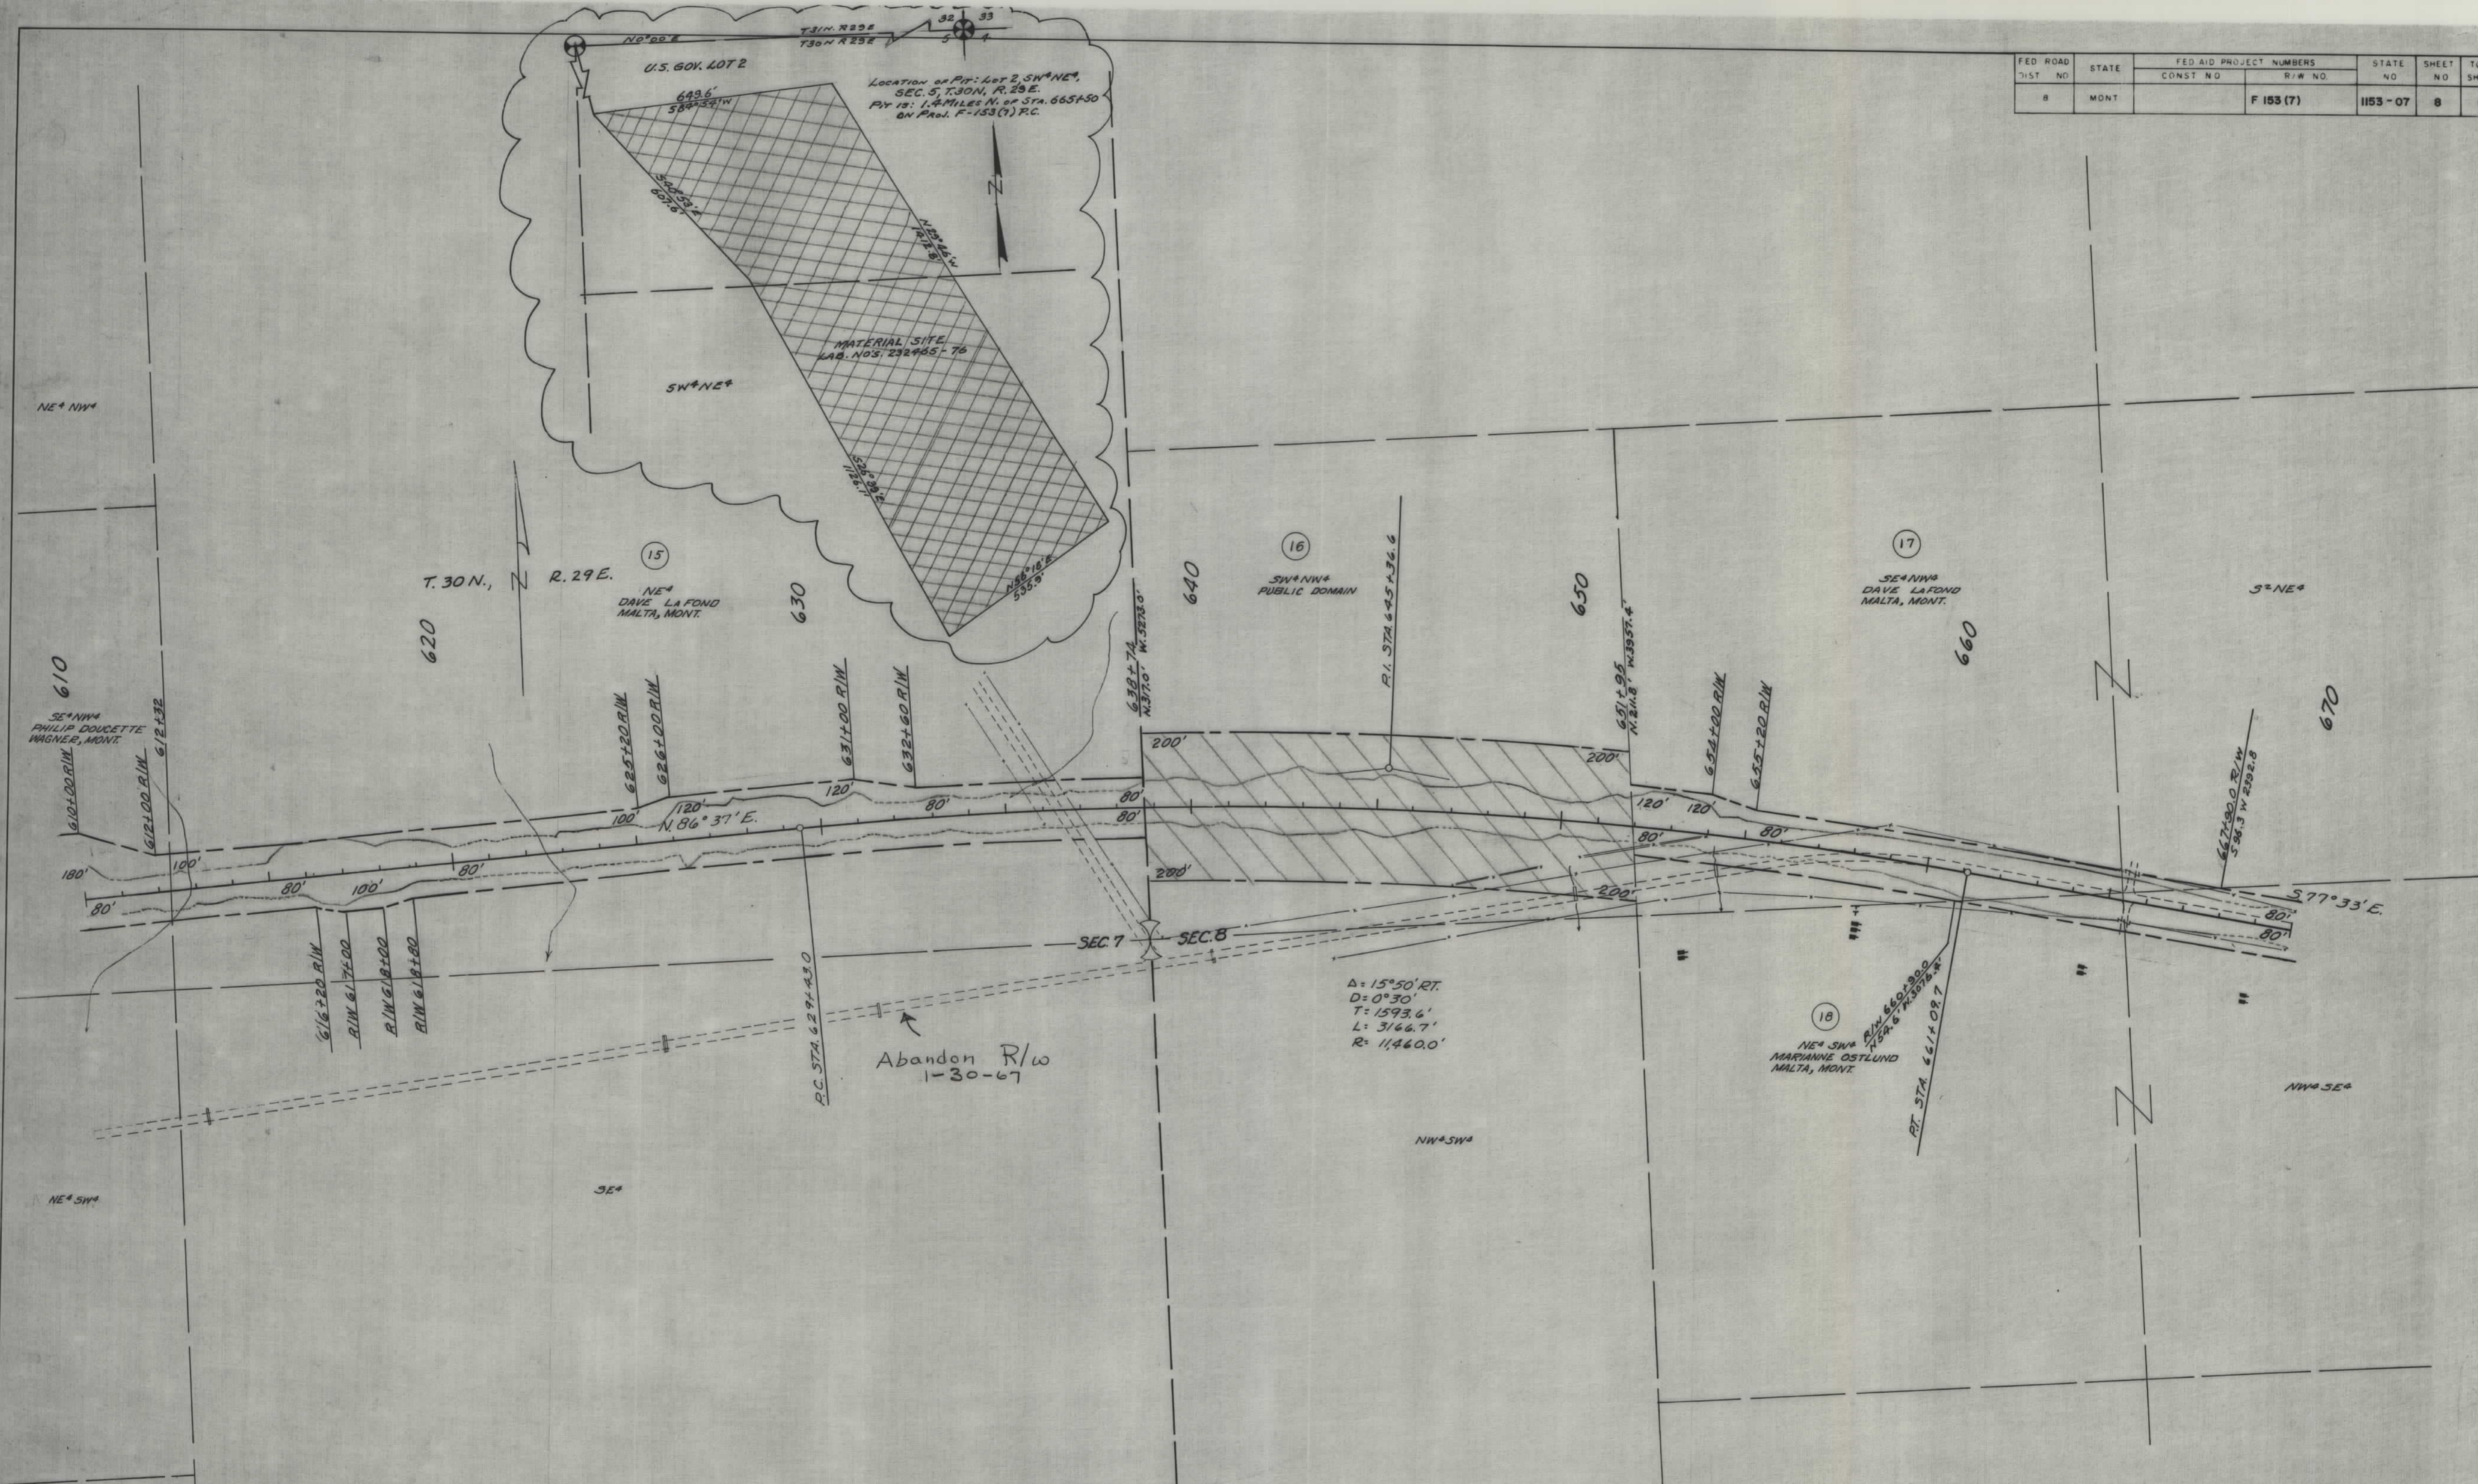

CONSTRUCTION LIMITS		STATE OF MONTANA	
TOP OF CUT		STATE HIGHWAY COMMISSION	
TOE OF FILL		LAND REQUIRED FOR RIGHT OF WAY	
MAP TRANS. TO R/W		PHILLIPS	COUNTY
MAP REVISED			
B.P.R. APPROVAL	10/20/61		

SCALE 1"=200' MAP COMPLETED

