


PLANS
NOT
TO
SCALE

G.N. Ry R/W is from the E of North track.
14.0' between track &'s.

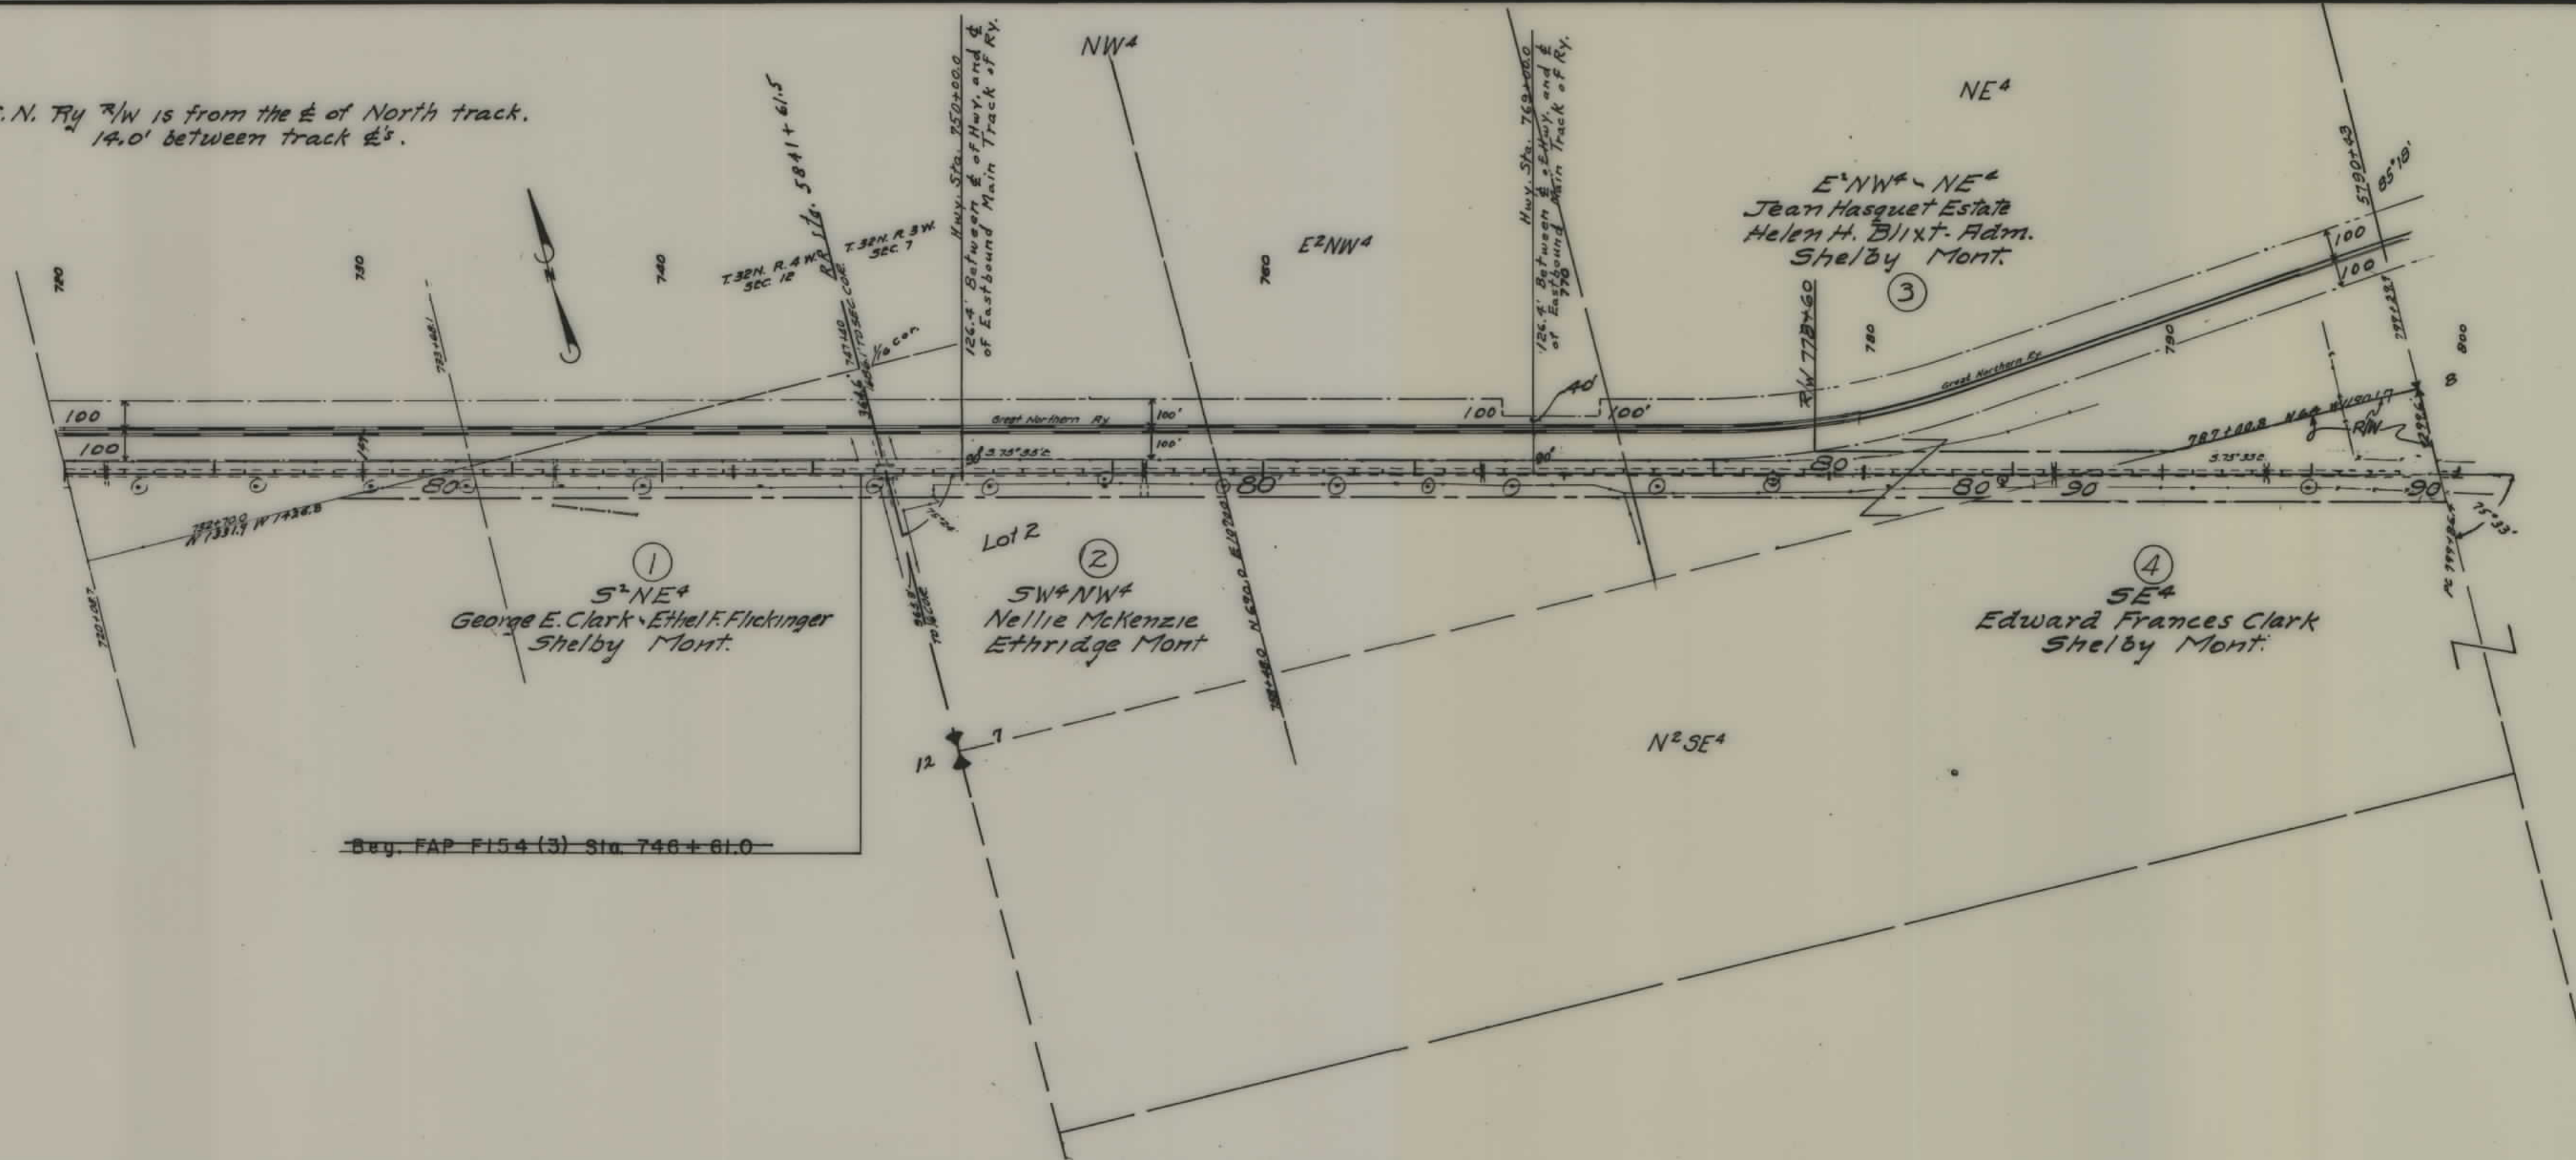

FED. ROAD DIST. NO.	STATE	FED. AID PROJ. NO.	R/W	SHEET NO.	TOTAL SHEETS
1	MONT.	F1543	1154 (23)	1	6

STATE OF MONTANA
STATE HIGHWAY COMMISSION
PLAT SHOWING LAND
REQUIRED FOR RIGHT OF WAY
TOOLE COUNTY

SCALE 1"=400' MAP COMPLETED May 2 1951
DESCRIPTIONS WRITTEN BY Shelton DATE 2/25/51
DESCRIPTIONS CHECKED BY Poole DATE 3/1/51
APPROVED BY _____ PLANS DEPT.
APPROVED BY _____ R/W ENGINEER

FED. ROAD DIST. NO.	STATE	FED. AID PROJ. NO.	R/W	SHEET NO.	TOTAL SHEETS
1	MONT	F154(3)	154(03)	3	6

G.N. Ry R/W is from the E of North track.
14.0' between track &'s.

NE⁴
Ursula Bett Allen
% J.S. Allen 324 Clark St.
Billings Mont.

Quit Claim Deed to
R.D. Phillips on 3-85

W²
Jean Hasquet Est.

⑩
N² & SW⁴
Jean Hasquet Est.

SE⁴
Margaret H. Murray
% Jerry Murray
Shelby Mont.

STATE OF MONTANA
STATE HIGHWAY COMMISSION

PLAT SHOWING LAND
REQUIRED FOR RIGHT OF WAY

TOOLE COUNTY


SCALE 1" = 400' MAP COMPLETED May 2 1951

DESCRIPTIONS WRITTEN BY Shelton DATE 2/25/51

DESCRIPTIONS CHECKED BY Poole DATE 3/1/51

APPROVED BY _____

APPROVED BY _____ R/W ENGINEER

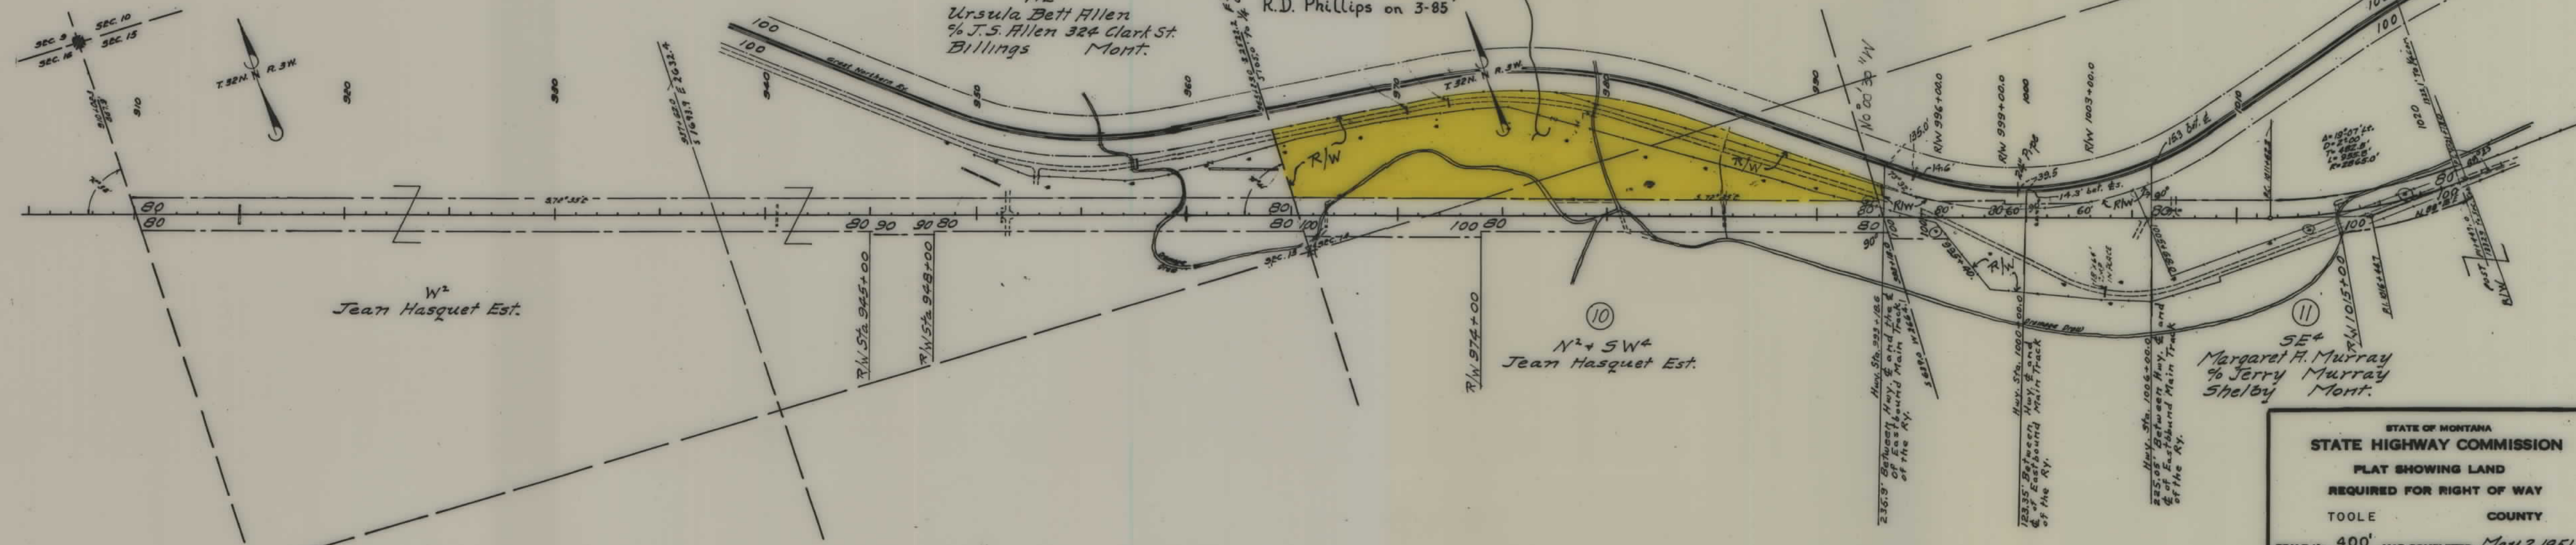

FED. ROAD DIST. NO.	STATE	FED. AID PROJ. NO.	R/W	SHEET NO.	TOTAL SHEETS
1	MONT.	FI54(3)	1154(03)	4	6

02342

DEPARTMENT OF THE INTERIOR - Bureau of Land Management
Land Office - Billings, Montana

I hereby certify that the right of way represented hereon in the SE $\frac{1}{4}$ SW $\frac{1}{4}$ Section 18, T. 32 N., R. 2 W., M. P. M. Toole county, affects only unappropriated and unreserved public domain.

May 11, 1951

William Riddell
WILLIAM RIDDELL, Manager



G.N. Ry R/W is from the $\frac{1}{2}$ of North track.
14.0' between track $\frac{1}{2}$'s.

N $\frac{1}{2}$ SE $\frac{1}{4}$ & SE $\frac{1}{4}$ SE $\frac{1}{4}$
Jean Hasquet Est.
Shelby Mont.

NW $\frac{1}{4}$ SW $\frac{1}{4}$ (Lot 3)
Thomas H. Daley
Shelby Mont.

SW $\frac{1}{4}$ SW $\frac{1}{4}$ (Lot 4)
C.B. Stalmaker
Shelby Mont.

SE $\frac{1}{4}$ SW $\frac{1}{4}$
U.S. Gov.
Lessee - J.S. Murray
Shelby Mont.

NE $\frac{1}{4}$ NE $\frac{1}{4}$
Cedar B. & Jane Aronow
Shelby Mont.

SW $\frac{1}{4}$ & SW $\frac{1}{4}$ SE $\frac{1}{4}$
Margaret A. Murray
& Jerry Murray
Shelby Mont.

STATE OF MONTANA
STATE HIGHWAY COMMISSION
PLAT SHOWING LAND
REQUIRED FOR RIGHT OF WAY
TOOLE COUNTY


SCALE 1" = 400' MAP COMPLETED May 2 1951

DESCRIPTIONS WRITTEN BY Shelton DATE 2/25/51

DESCRIPTIONS CHECKED BY Peole DATE 3/1/51


APPROVED BY _____

APPROVED BY _____ R/W ENGINEER

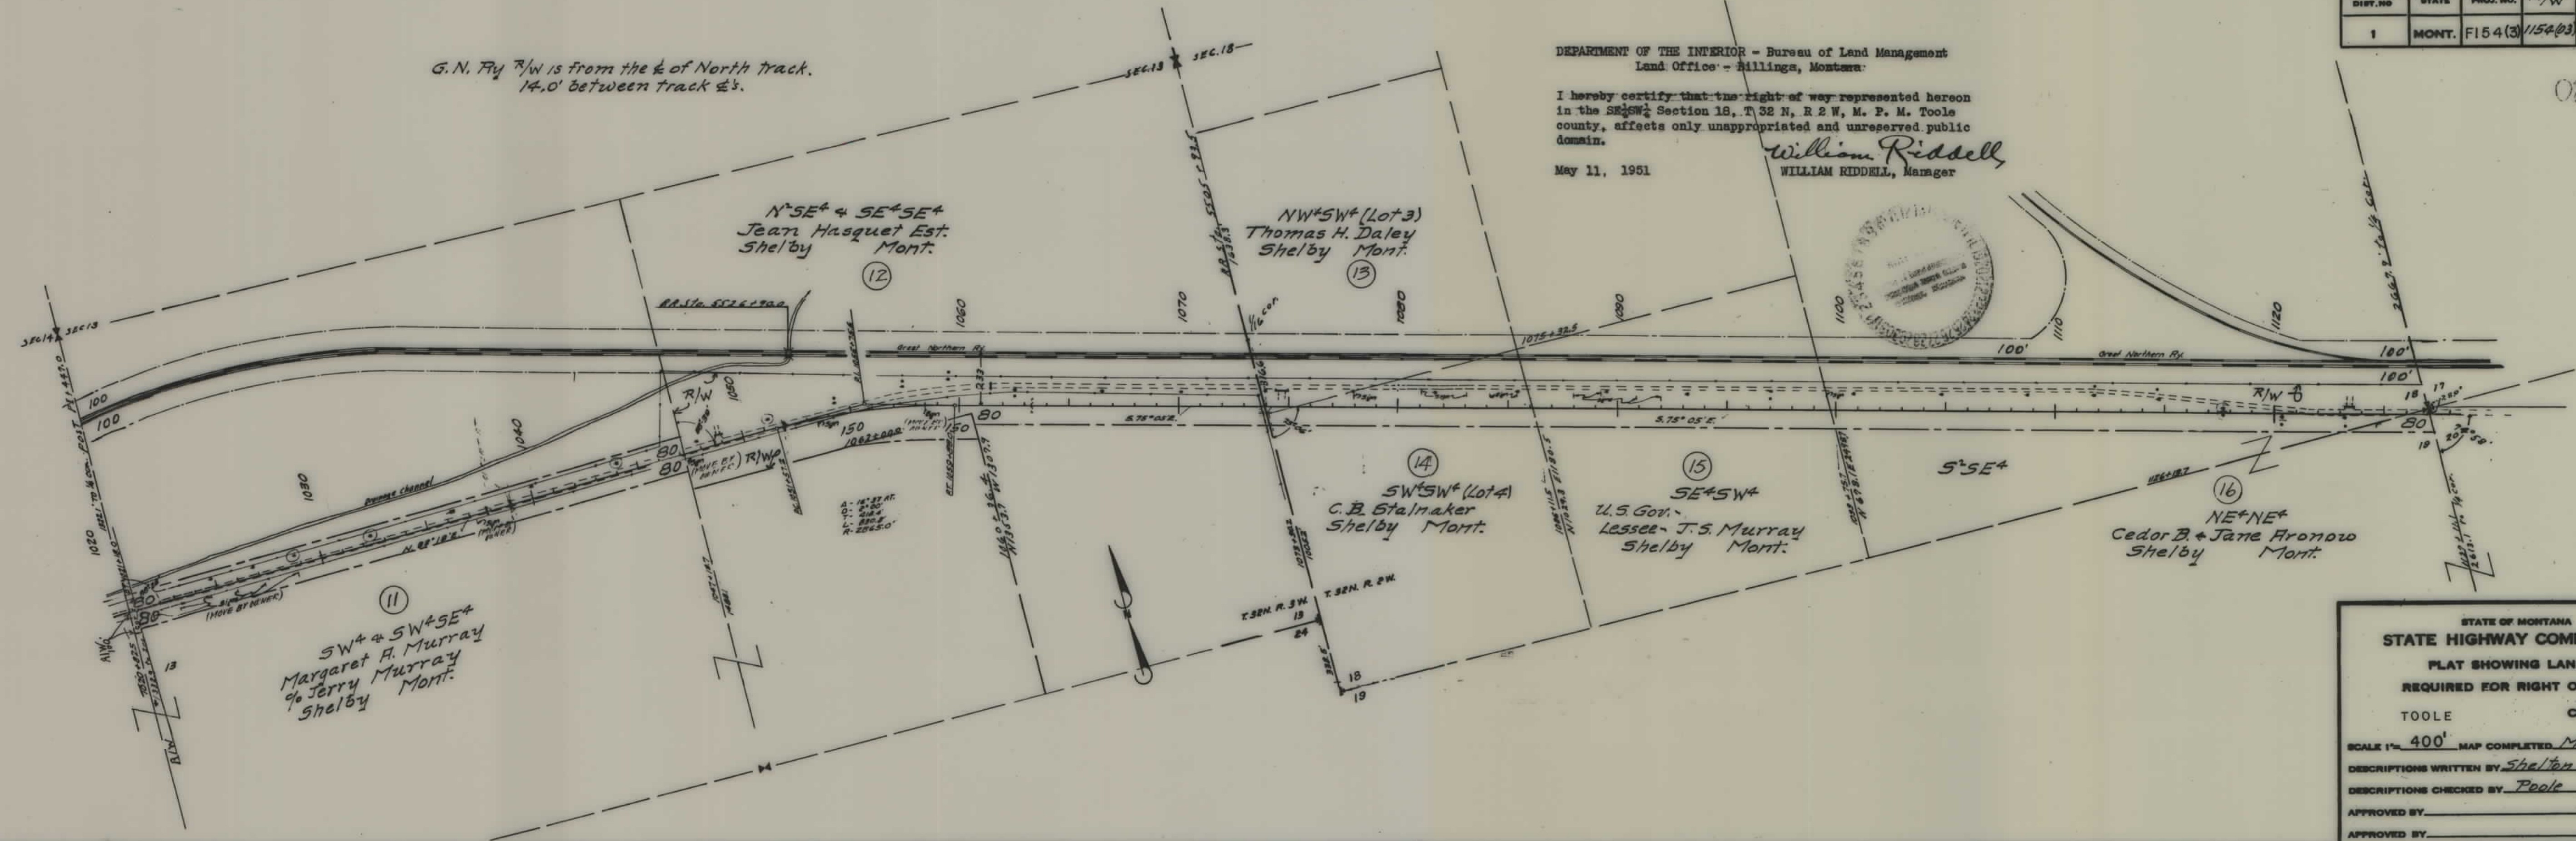

FED. ROAD DIST. NO.	STATE	FED. AID PROJ. NO.	R/W	SHEET NO.	TOTAL SHEETS
1	MONT.	FI54(3)	1154(03)	5	6

G. N. Ry R/W is from the North track & 14.0' between track & b.

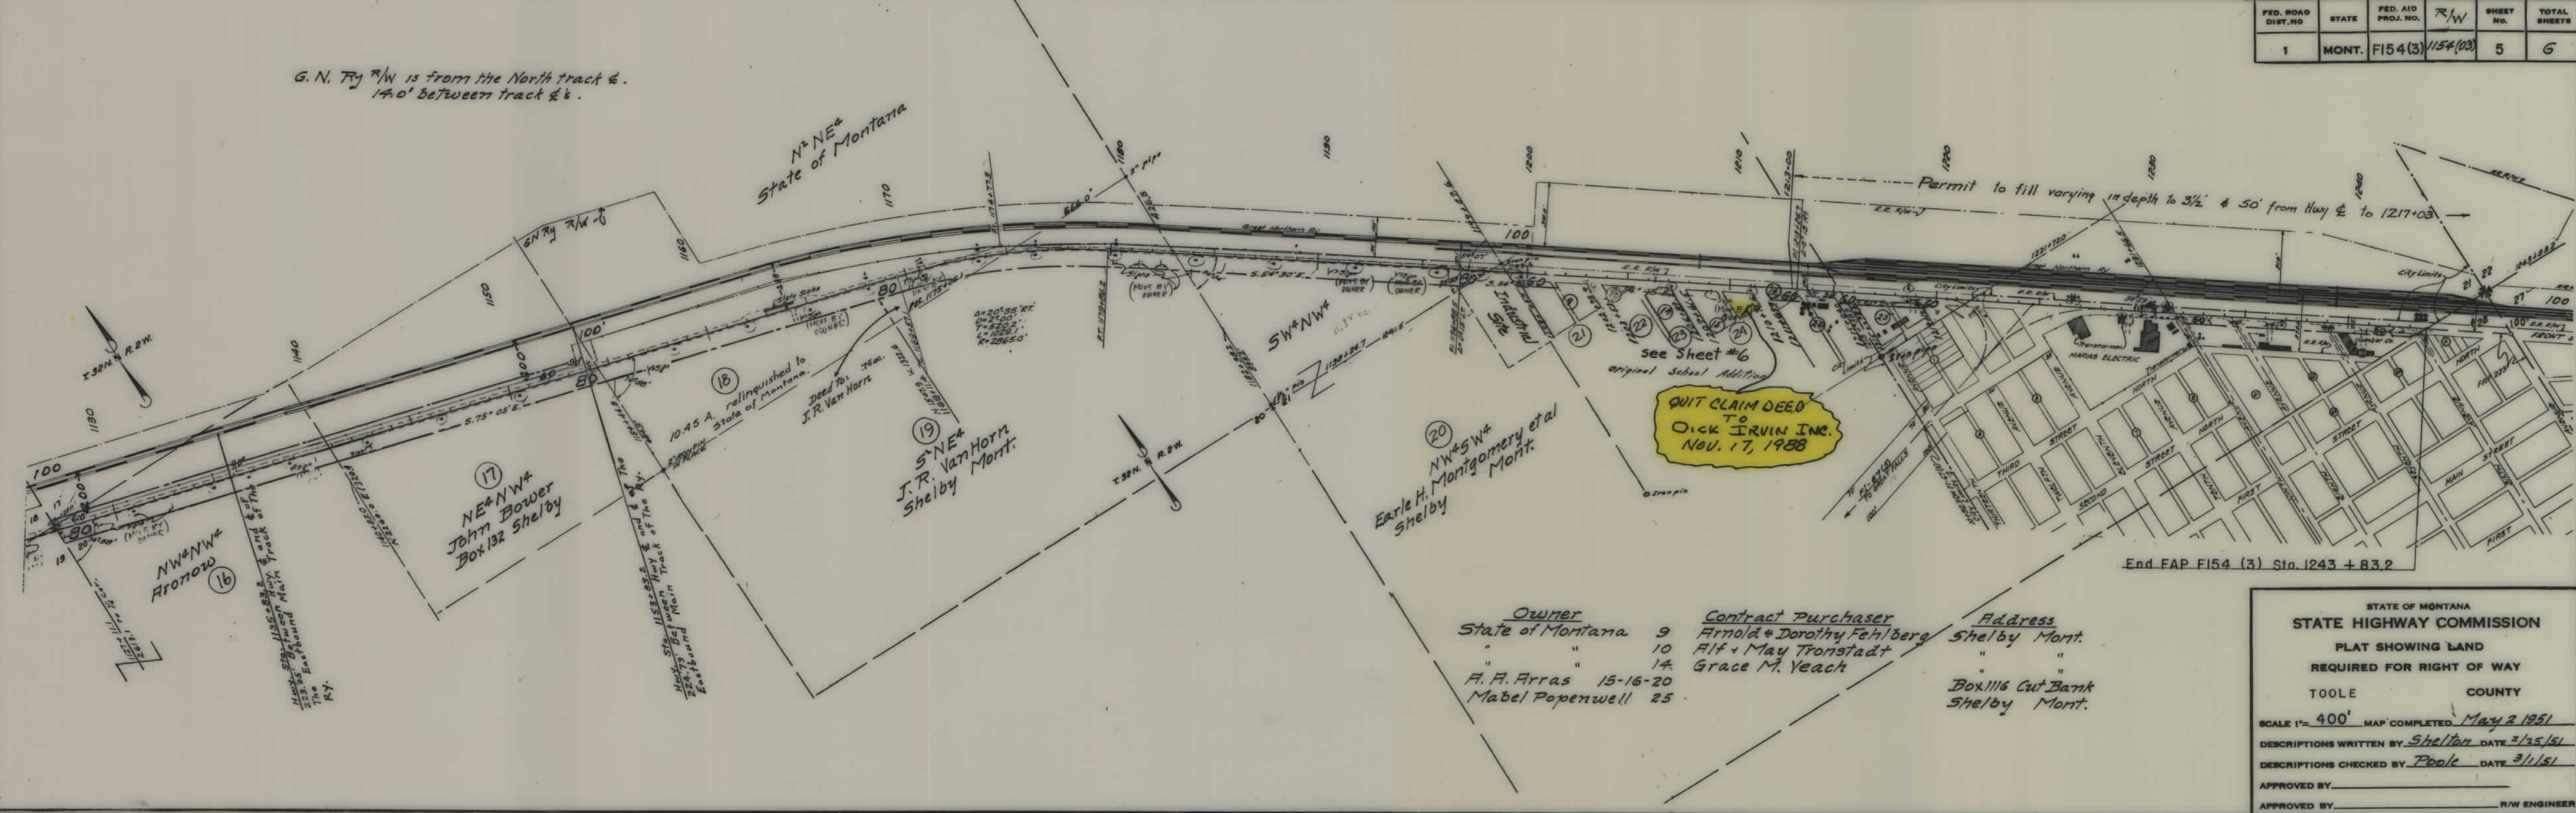

OWNER	Contract Purchaser	Address
State of Montana 9	Arnold & Dorothy Fehlberg	Shelby Mont.
" 10	Alf & May Tronstadt	" "
" 14	Grace M. Yeach	" "
A. F. Arras 15-16-20		Box 116 Cut Bank
Mabel Popenwell 25		Shelby Mont.

STATE OF MONTANA
STATE HIGHWAY COMMISSION
PLAT SHOWING LAND
REQUIRED FOR RIGHT OF WAY
TOOLE COUNTY
SCALE 1"= 400' MAP COMPLETED May 2 1951
DESCRIPTIONS WRITTEN BY Shelton DATE 2/25/51
DESCRIPTIONS CHECKED BY Poole DATE 3/1/51
APPROVED BY _____
APPROVED BY _____ R/W ENGINEER

