



PLANS
NOT
TO
SCALE

FED. ROAD DIST. NO.	STATE	F.R.P.	SHEET NO.	TOTAL SHEETS
1	MONT.	154-B	1	3

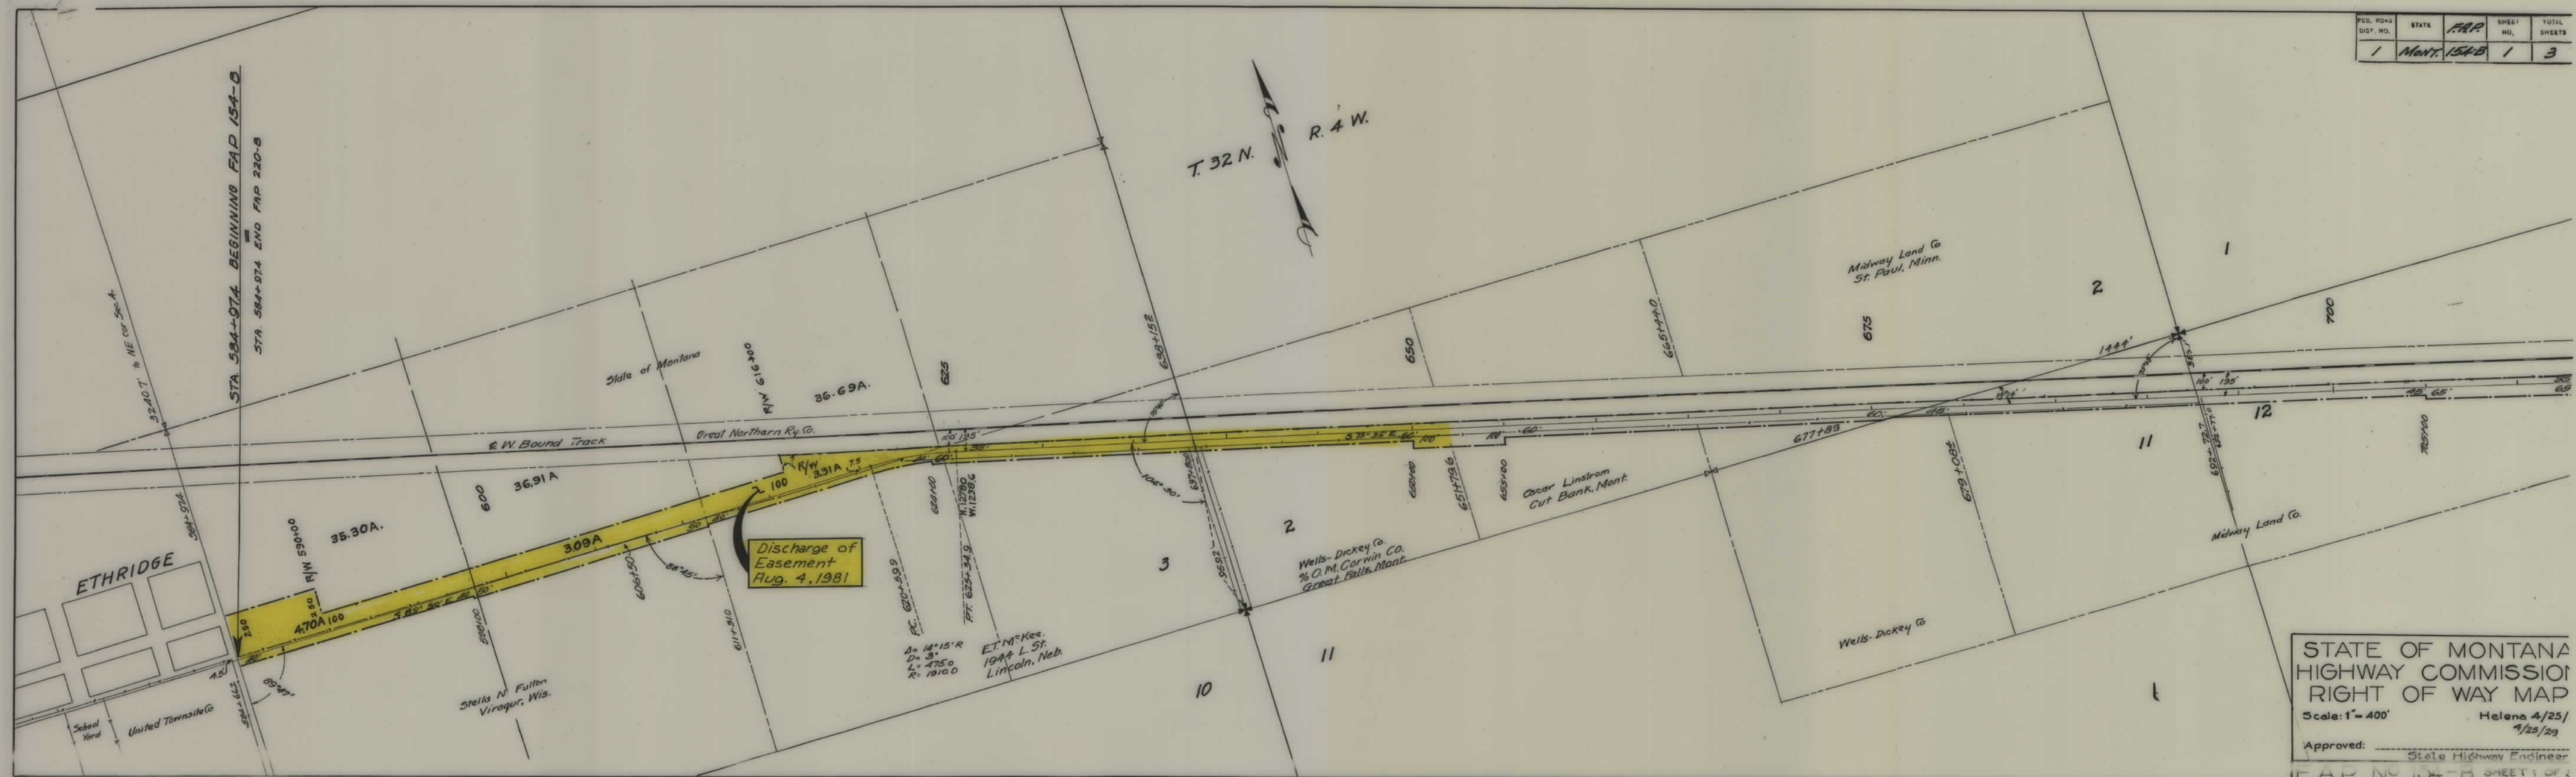

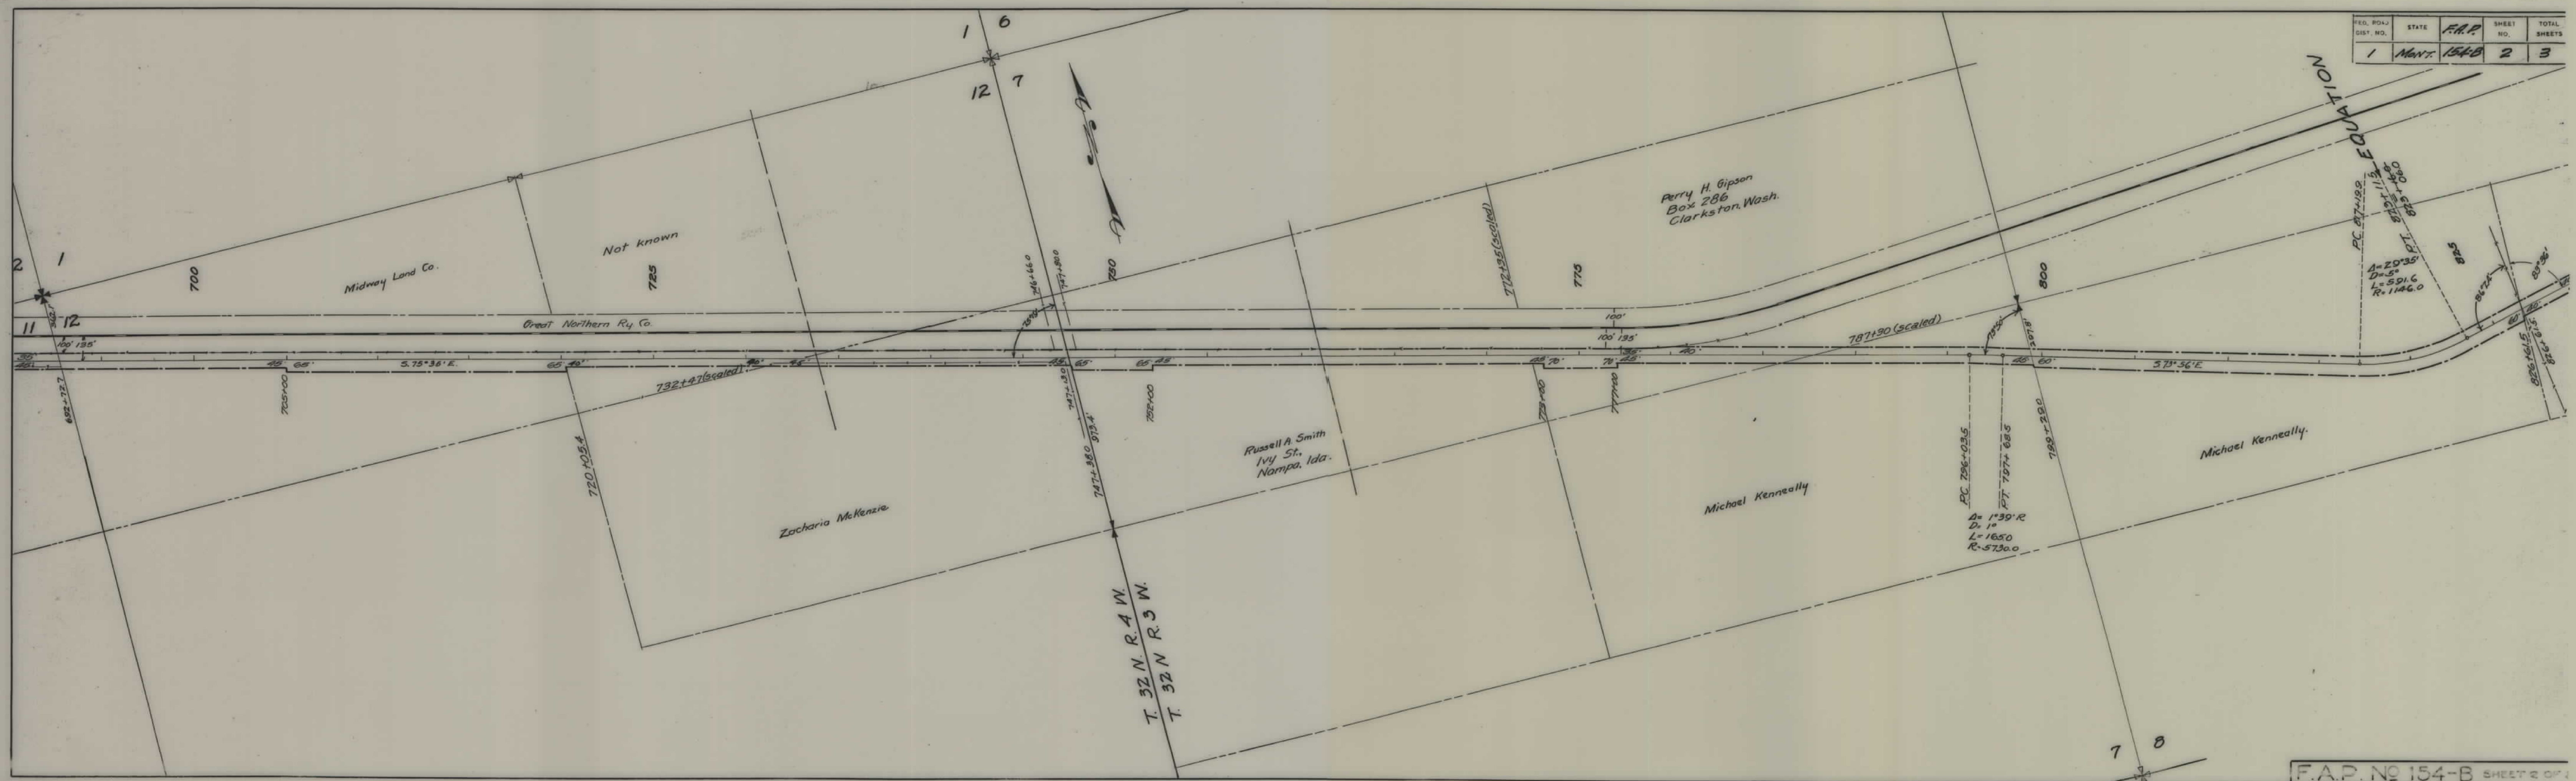

FED. ROAD DIST. NO.	STATE	F.A.P. NO.	SHEET NO.	TOTAL SHEETS
1	Mont.	154-B	2	3

FED. ROAD DIST. NO.	STATE	F.A.P. NO.	SHEET NO.	TOTAL SHEETS
1	Mont.	154-B	3	3

