


PLANS
NOT
TO
SCALE

FED. ROAD DIST. NO.	STATE	FED. AID PROJ. NO.	R/W NO.	SHEET NO.	TOTAL SHEETS
8	MONT.	F156(9)	1156-03	2	7

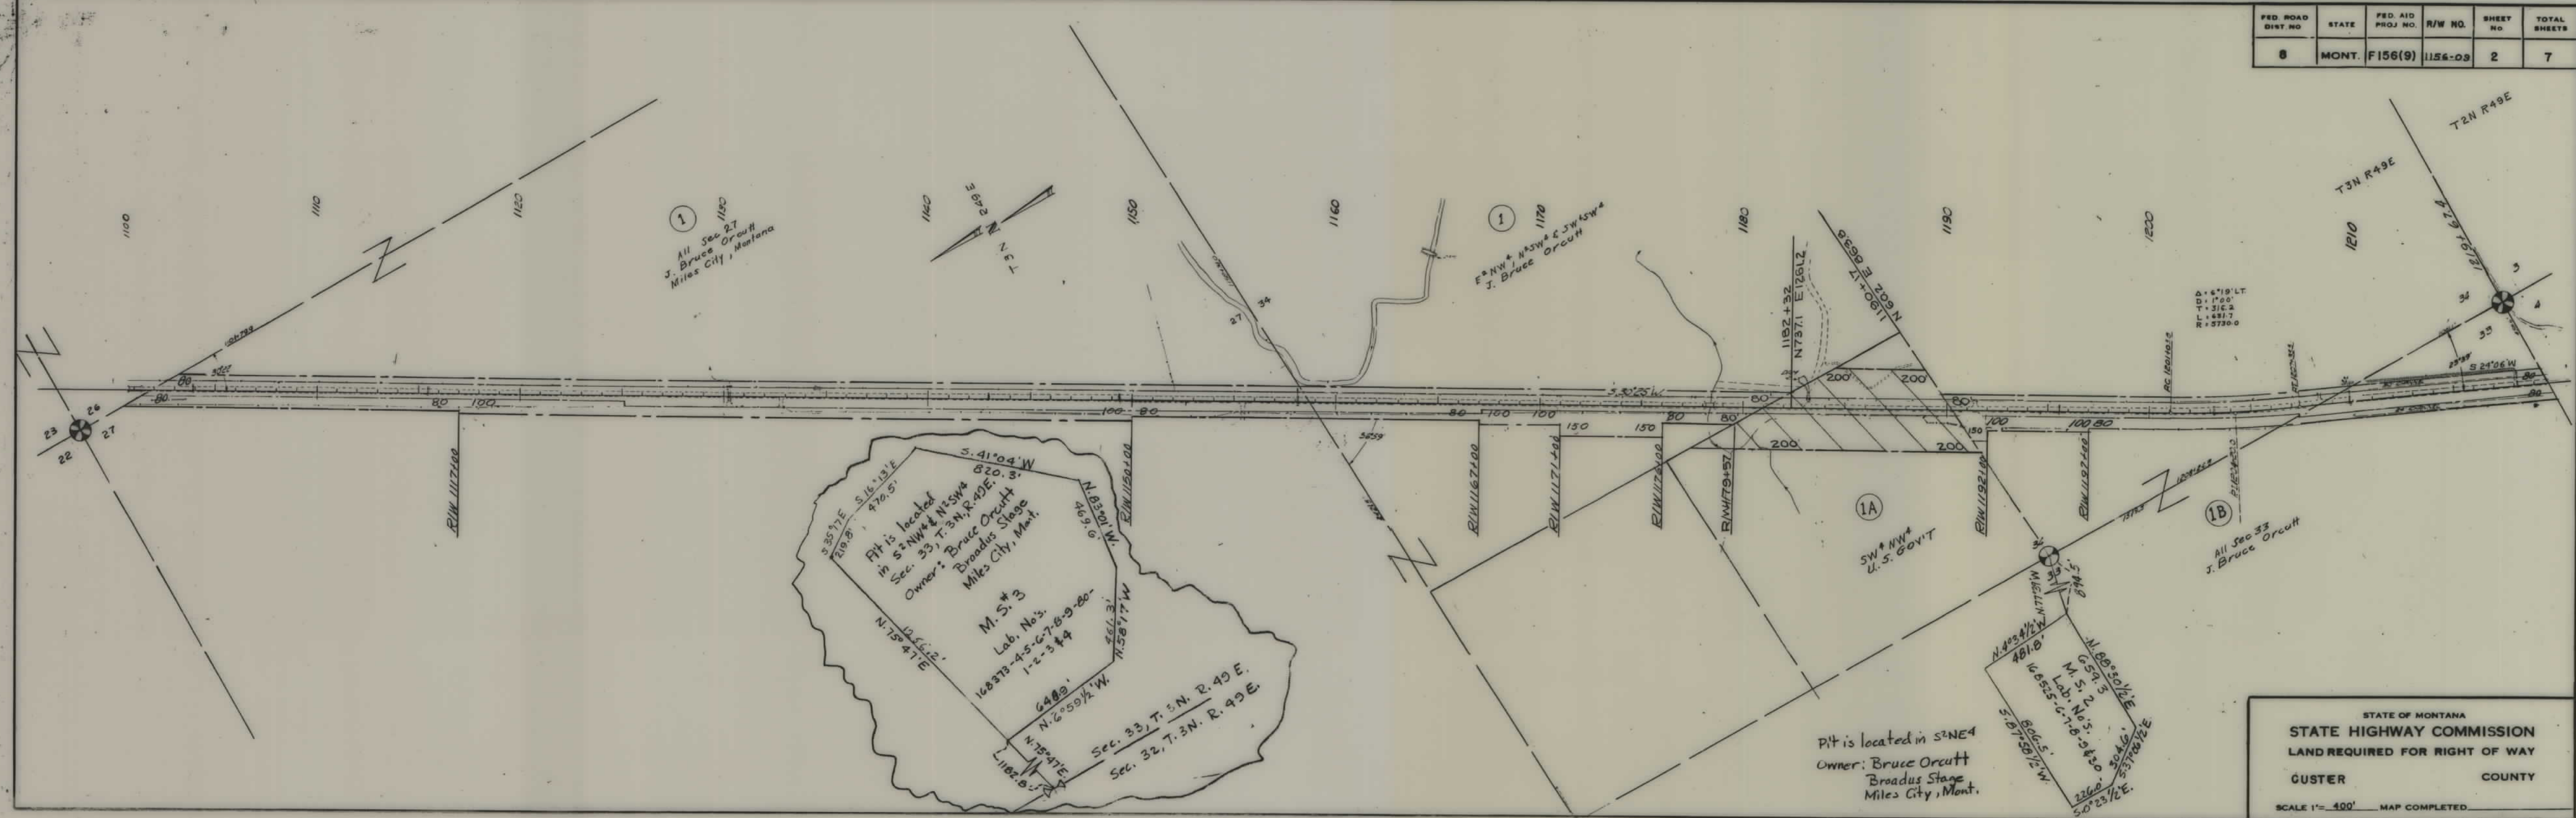

STATE OF MONTANA
STATE HIGHWAY COMMISSION
 LAND REQUIRED FOR RIGHT OF WAY
 CUSTER COUNTY
 SCALE 1" = 400' MAP COMPLETED

R/W COPY-

DEPARTMENT OF THE INTERIOR
LAND OFFICE


MONTANA 023437
BUREAU OF LAND MANAGEMENT
BILLINGS, MONTANA

FED. ROAD DIST. NO.	STATE	FED. AID PROJ. NO.	R/W NO.	SHEET NO.	TOTAL SHEETS
8	MONT.	F156(9)		3	7

I hereby certify that the right of way represented hereon in hatching in the SW $\frac{1}{4}$ NW $\frac{1}{4}$ Section ³⁴ 26, Township 3 North, Range 49 East, and in the SE $\frac{1}{4}$ SE $\frac{1}{4}$ Section 8, Township 2 North, Range 49 East, affects only unappropriated and unreserved public land.

December 21, 1956


Theo. E. Anshder
THEO. E. ANSHDER, Manager

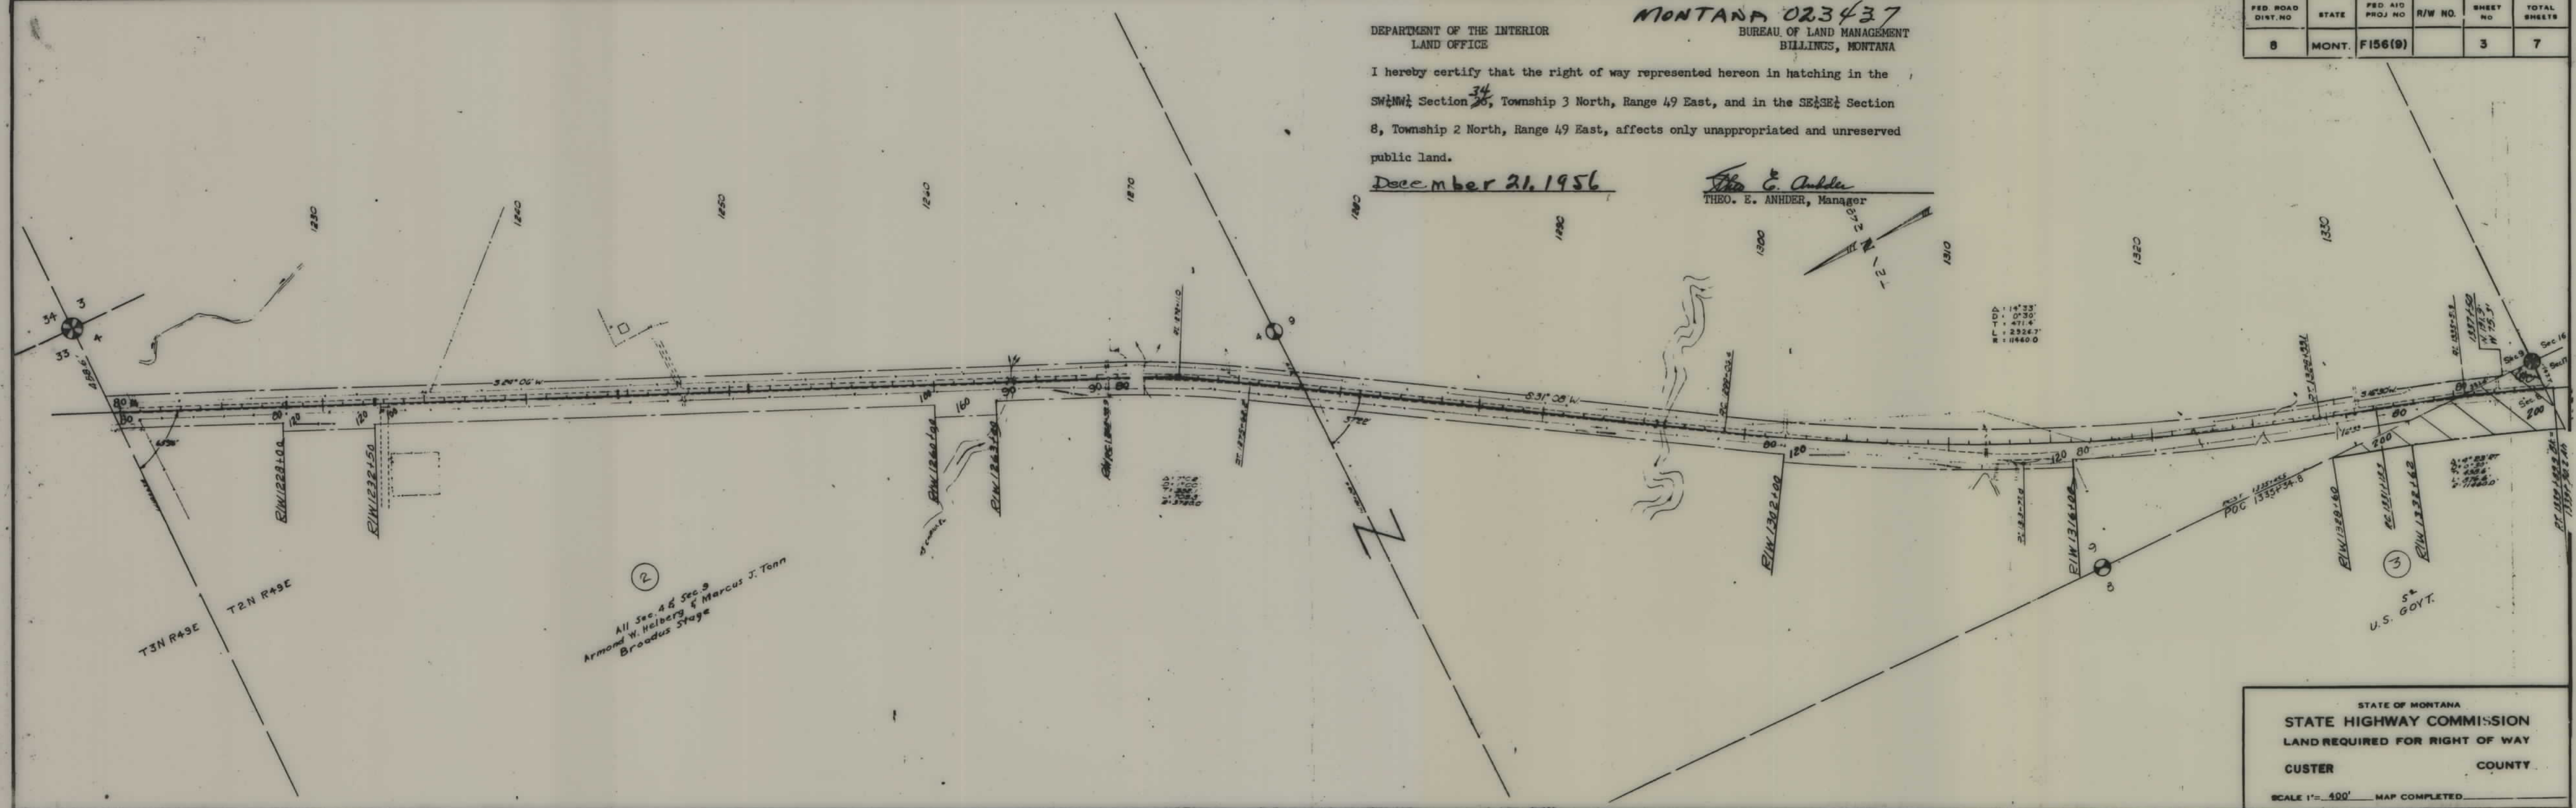

(2)
All Sec. 4 & 8 Sec. 9
Armond W. Helberg & Marcus J. Tonn
Broadus Stage


STATE OF MONTANA
STATE HIGHWAY COMMISSION
LAND REQUIRED FOR RIGHT OF WAY
CUSTER COUNTY
SCALE 1"=400' MAP COMPLETED

FED. ROAD DIST. NO.	STATE	FED. AID PROJ. NO.	R/W NO.	SHEET NO.	TOTAL SHEETS
8	MONT.	F156(9)	1156-09	3	7

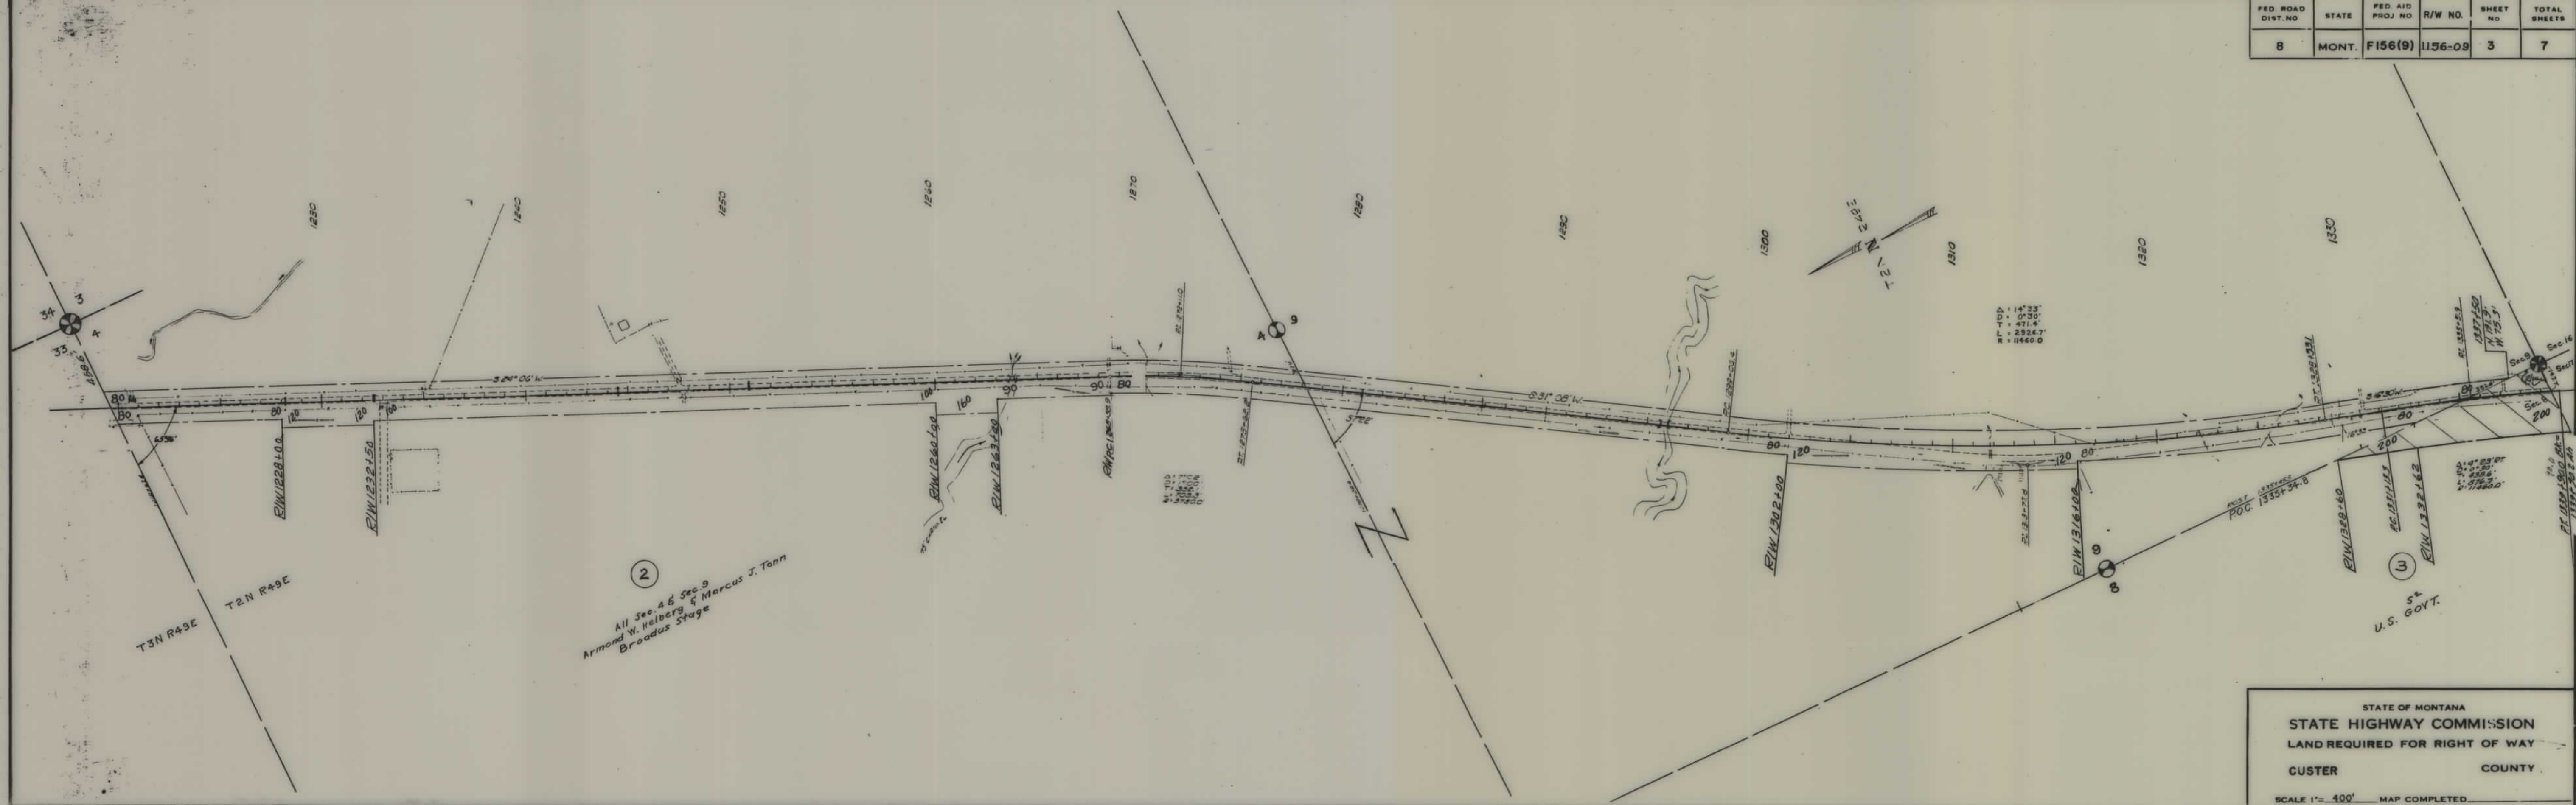


STATE OF MONTANA
 STATE HIGHWAY COMMISSION
 LAND REQUIRED FOR RIGHT OF WAY
 CUSTER COUNTY
 SCALE 1" = 400' MAP COMPLETED

FED. ROAD DIST. NO.	STATE	FED. AID PROJ. NO.	R/W NO.	SHEET NO.	TOTAL SHEETS
8	MONT.	F 156 (9)	1156-09	5	7

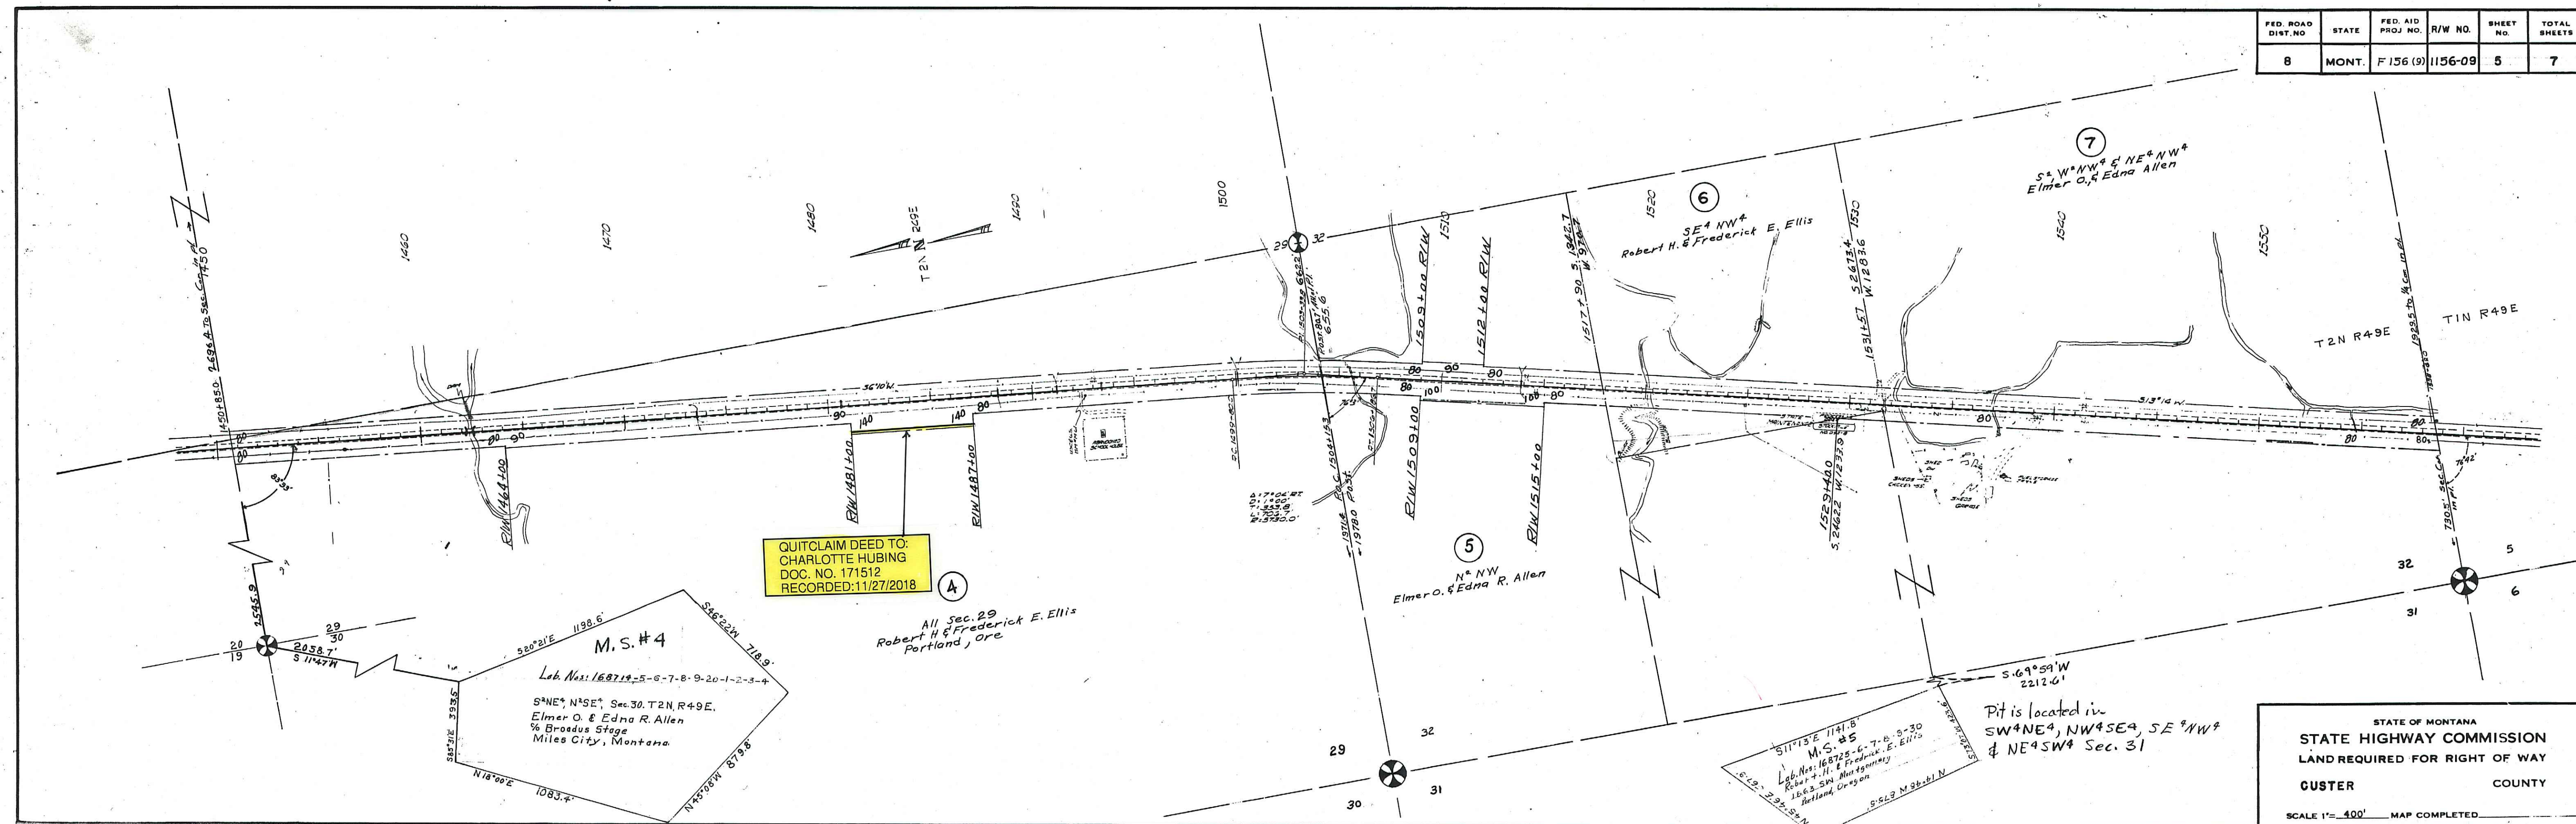

FED. ROAD DIST. NO.	STATE	FED. AID PROJ. NO.	R/W NO.	SHEET NO.	TOTAL SHEETS
8	MONT.	F 156 (9)	1156-09	6	7

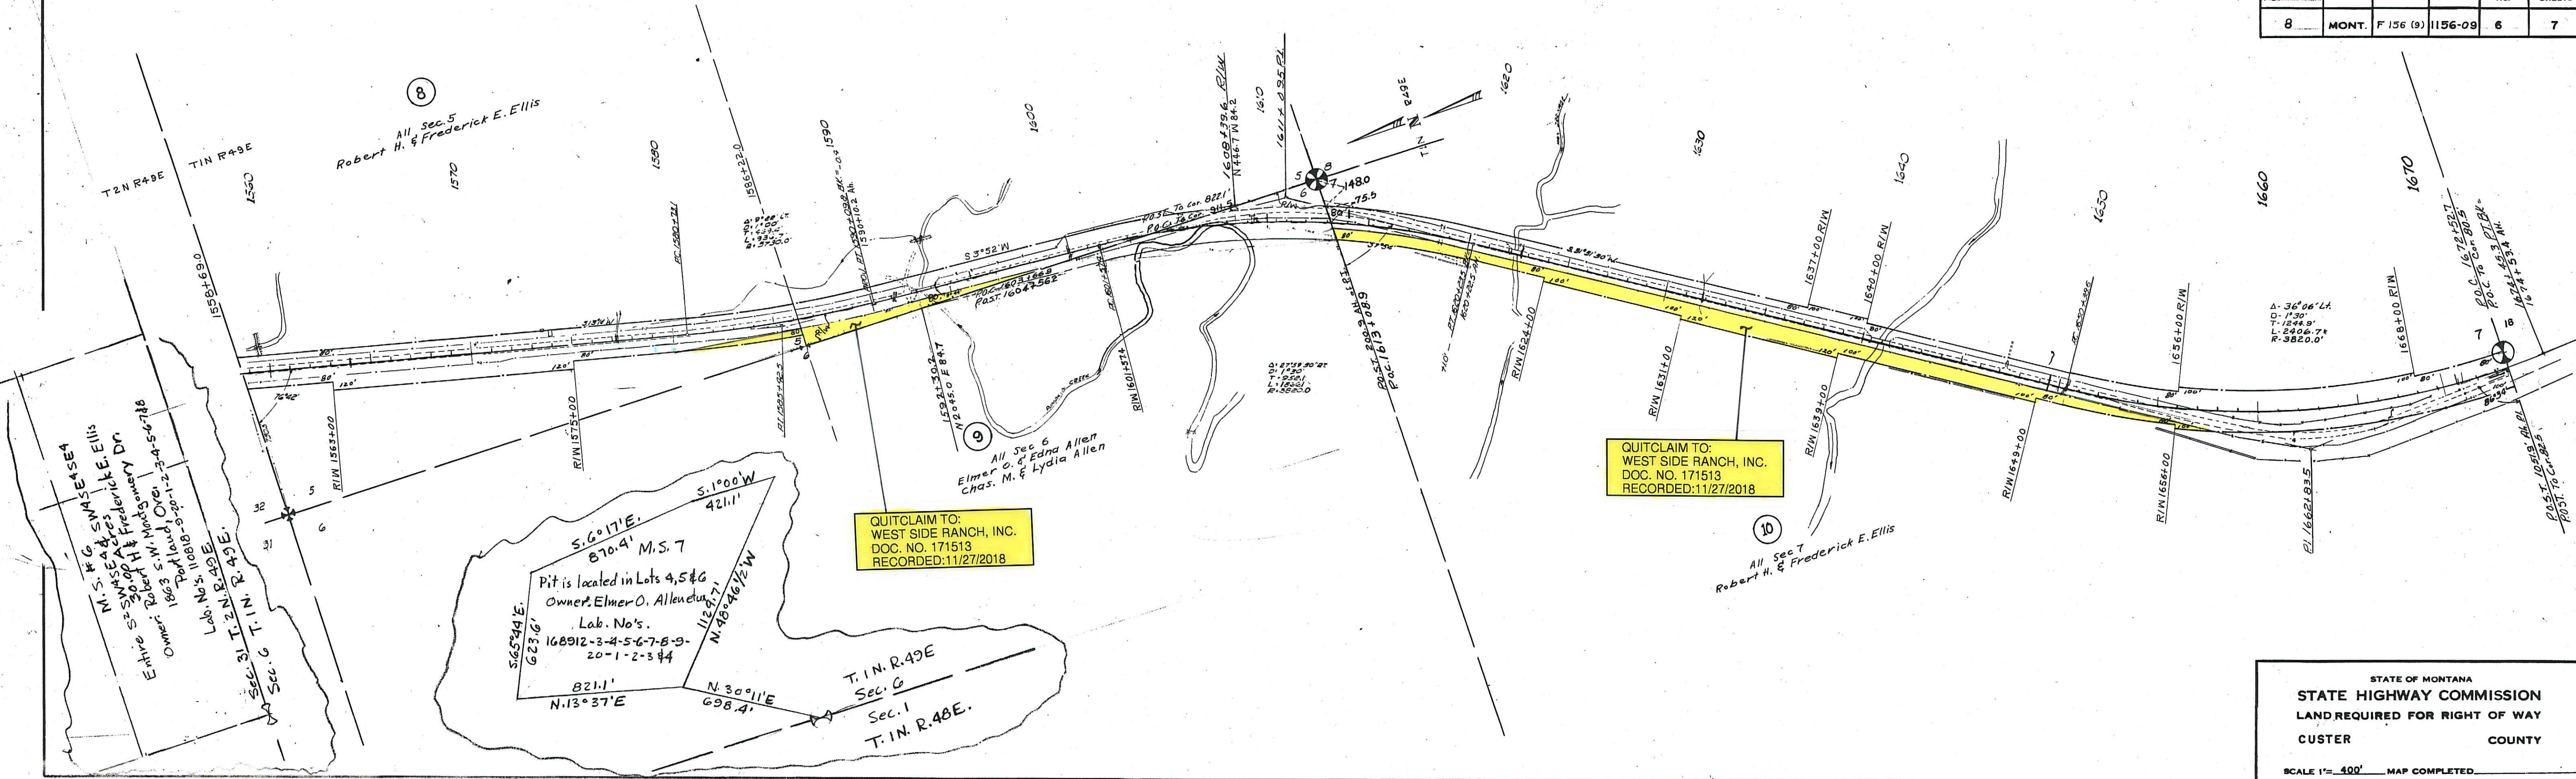

FED. ROAD DIST. NO.	STATE	FED. AID PROJ. NO.	R/W NO.	SHEET NO.	TOTAL SHEETS
8	MONT.	F156(9)	1156-09	7	7

