

PLANS
NOT
TO
SCALE

FED. ROAD DIST. NO.	STATE	FED. AID PROJ. NO.	R/W NO.	SHEET NO.	TOTAL SHEETS
8	MONT.	F-157(13)	1157-13	1	5



DEPARTMENT OF THE INTERIOR - BUREAU OF LAND MANAGEMENT
LAND OFFICE - BILLINGS, MONTANA

I HEREBY CERTIFY that the right of way represented hereon in hatching in the ~~SE 1/4~~ Section 24, and in the ~~SE 1/4~~ Section 25, Township 17 North, Range 38 East., Montana P.M., affects only unappropriated and unreserved public domain.


February 3, 1956

Orval G. Hadley
ORVAL G. HADLEY, Manager

STATE HIGHWAY COMMISSION
LAND REQUIRED FOR RIGHT OF WAY
GARFIELD COUNTY


SCALE 1" = 400' MAP COMPLETED JAN. 23, 1956

FED. ROAD DIST. NO.	STATE	FED. AID PROJ. NO.	R/W NO.	SHEET NO.	TOTAL SHEETS
8	MONT.	F-157(13)	1157-13	1	5

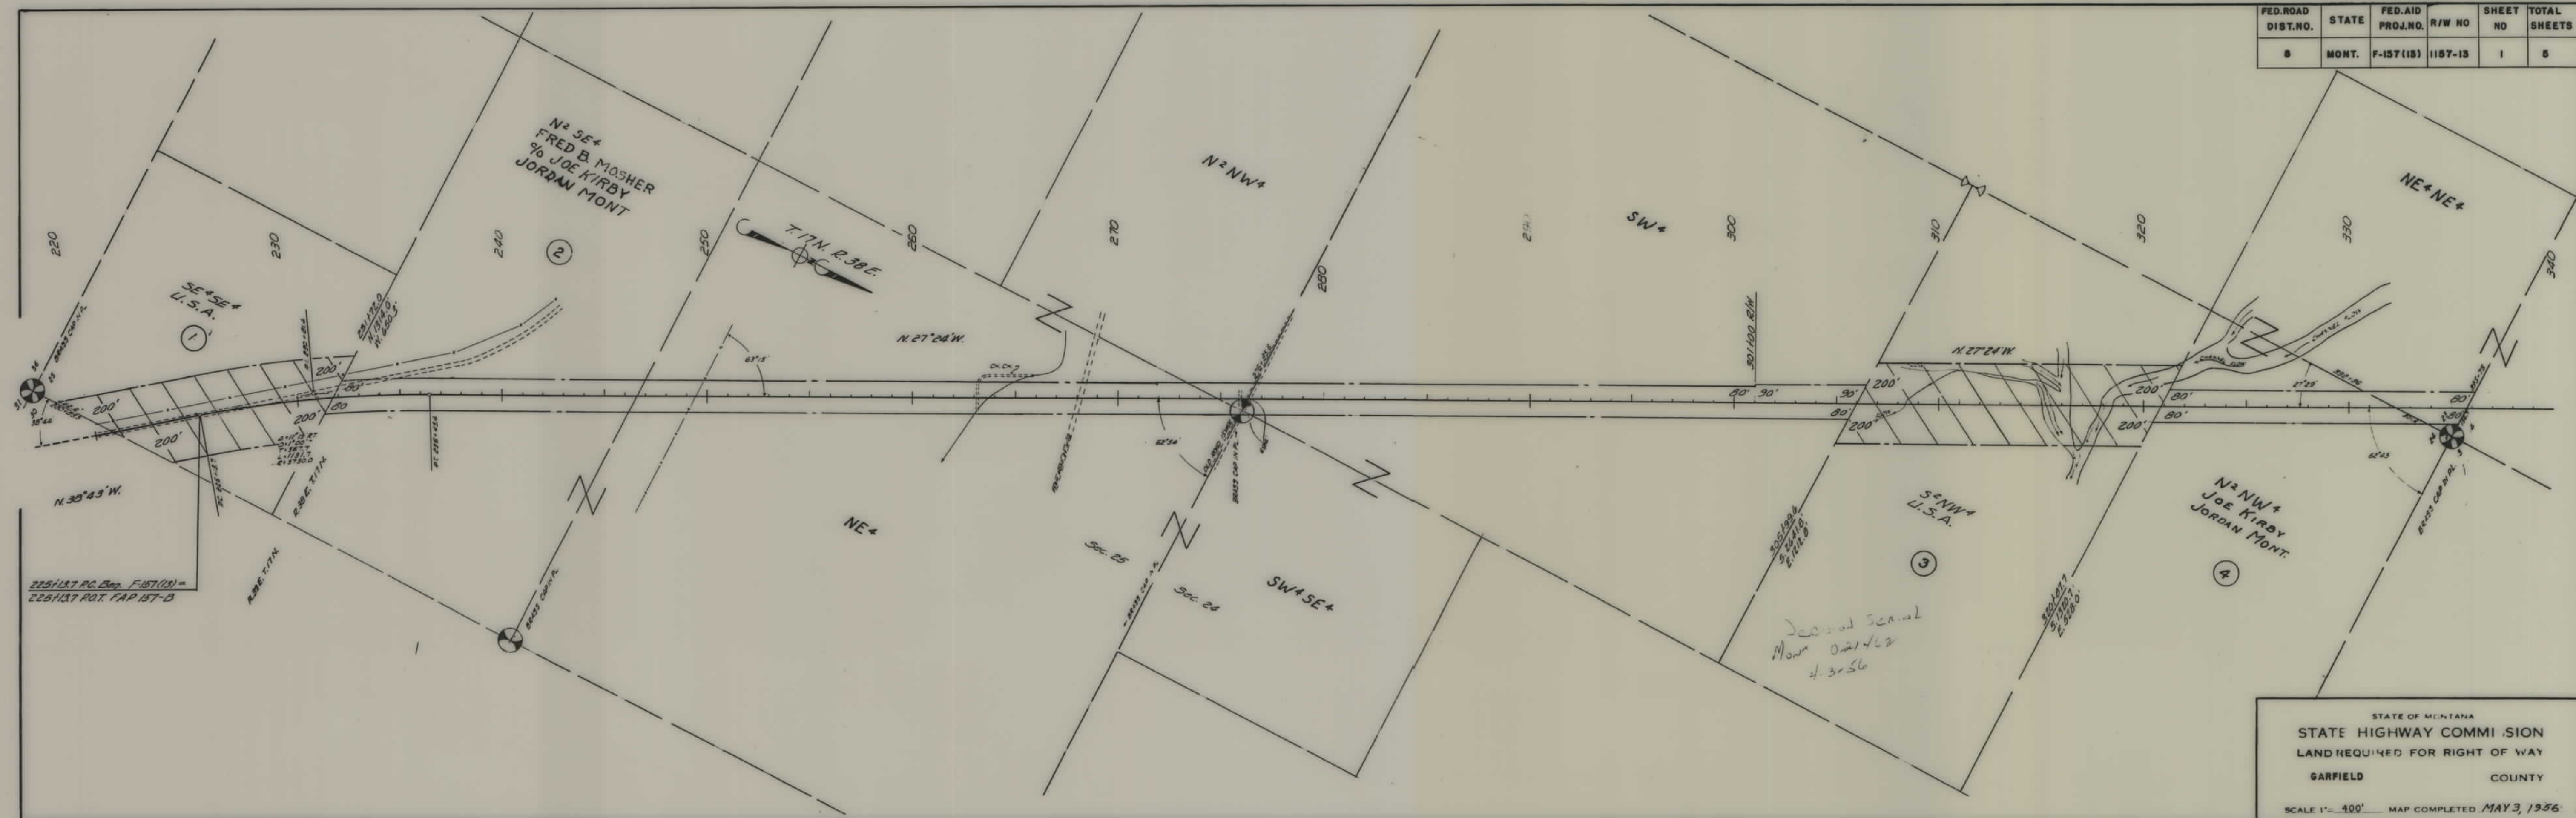


STATE OF MONTANA
 STATE HIGHWAY COMMISSION
 LAND REQUIRED FOR RIGHT OF WAY
 GARFIELD COUNTY
 SCALE 1" = 400' MAP COMPLETED MAY 3, 1936

MON	F-157(13)	1157(13)	2	5
-----	-----------	----------	---	---

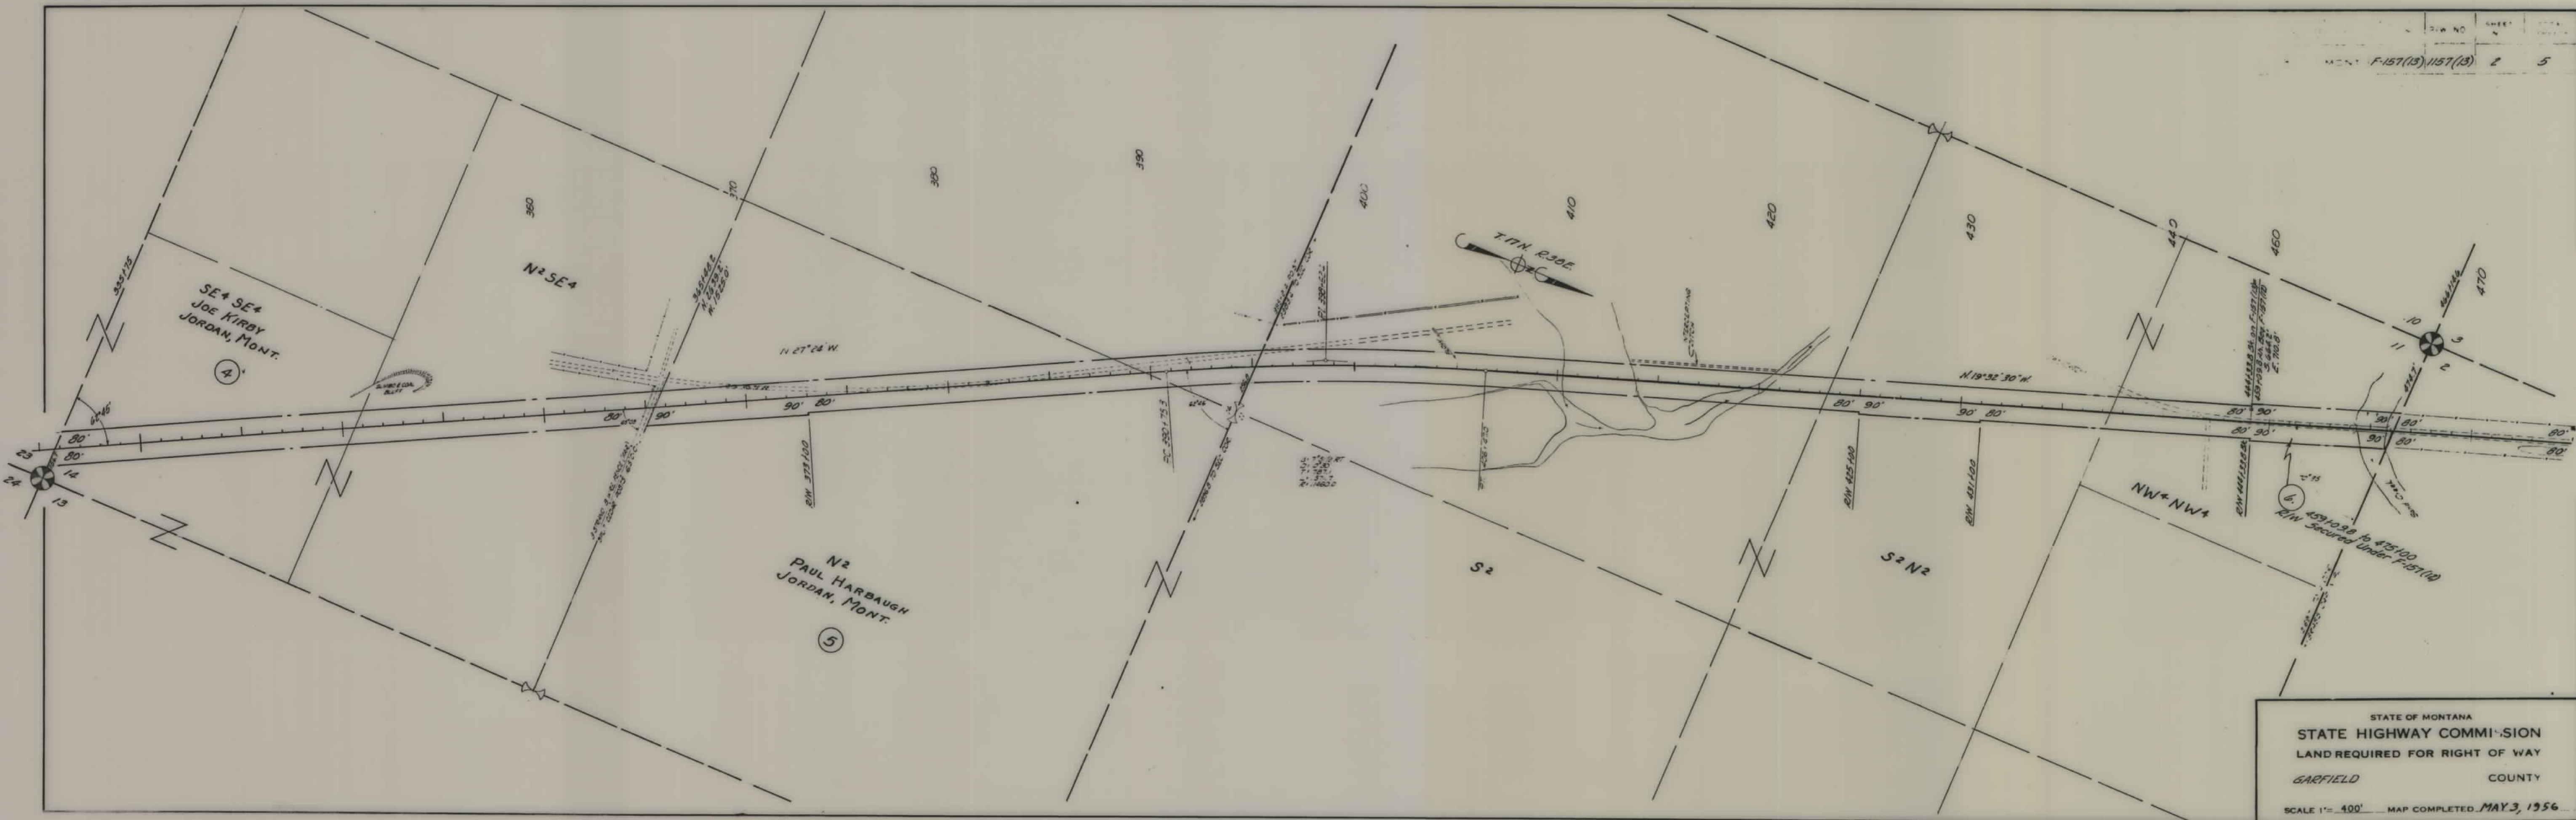

STATE OF MONTANA
 STATE HIGHWAY COMMISSION
 LAND REQUIRED FOR RIGHT OF WAY
 GARFIELD COUNTY
 SCALE 1" = 400' MAP COMPLETED MAY 3, 1956

FED. ROAD DIST. NO.	STATE	FED. AID PROJ. NO.	R/W NO.	SHEET NO.	TOTAL SHEETS
8	MONT.	F-157(13)	1157-13	4	5

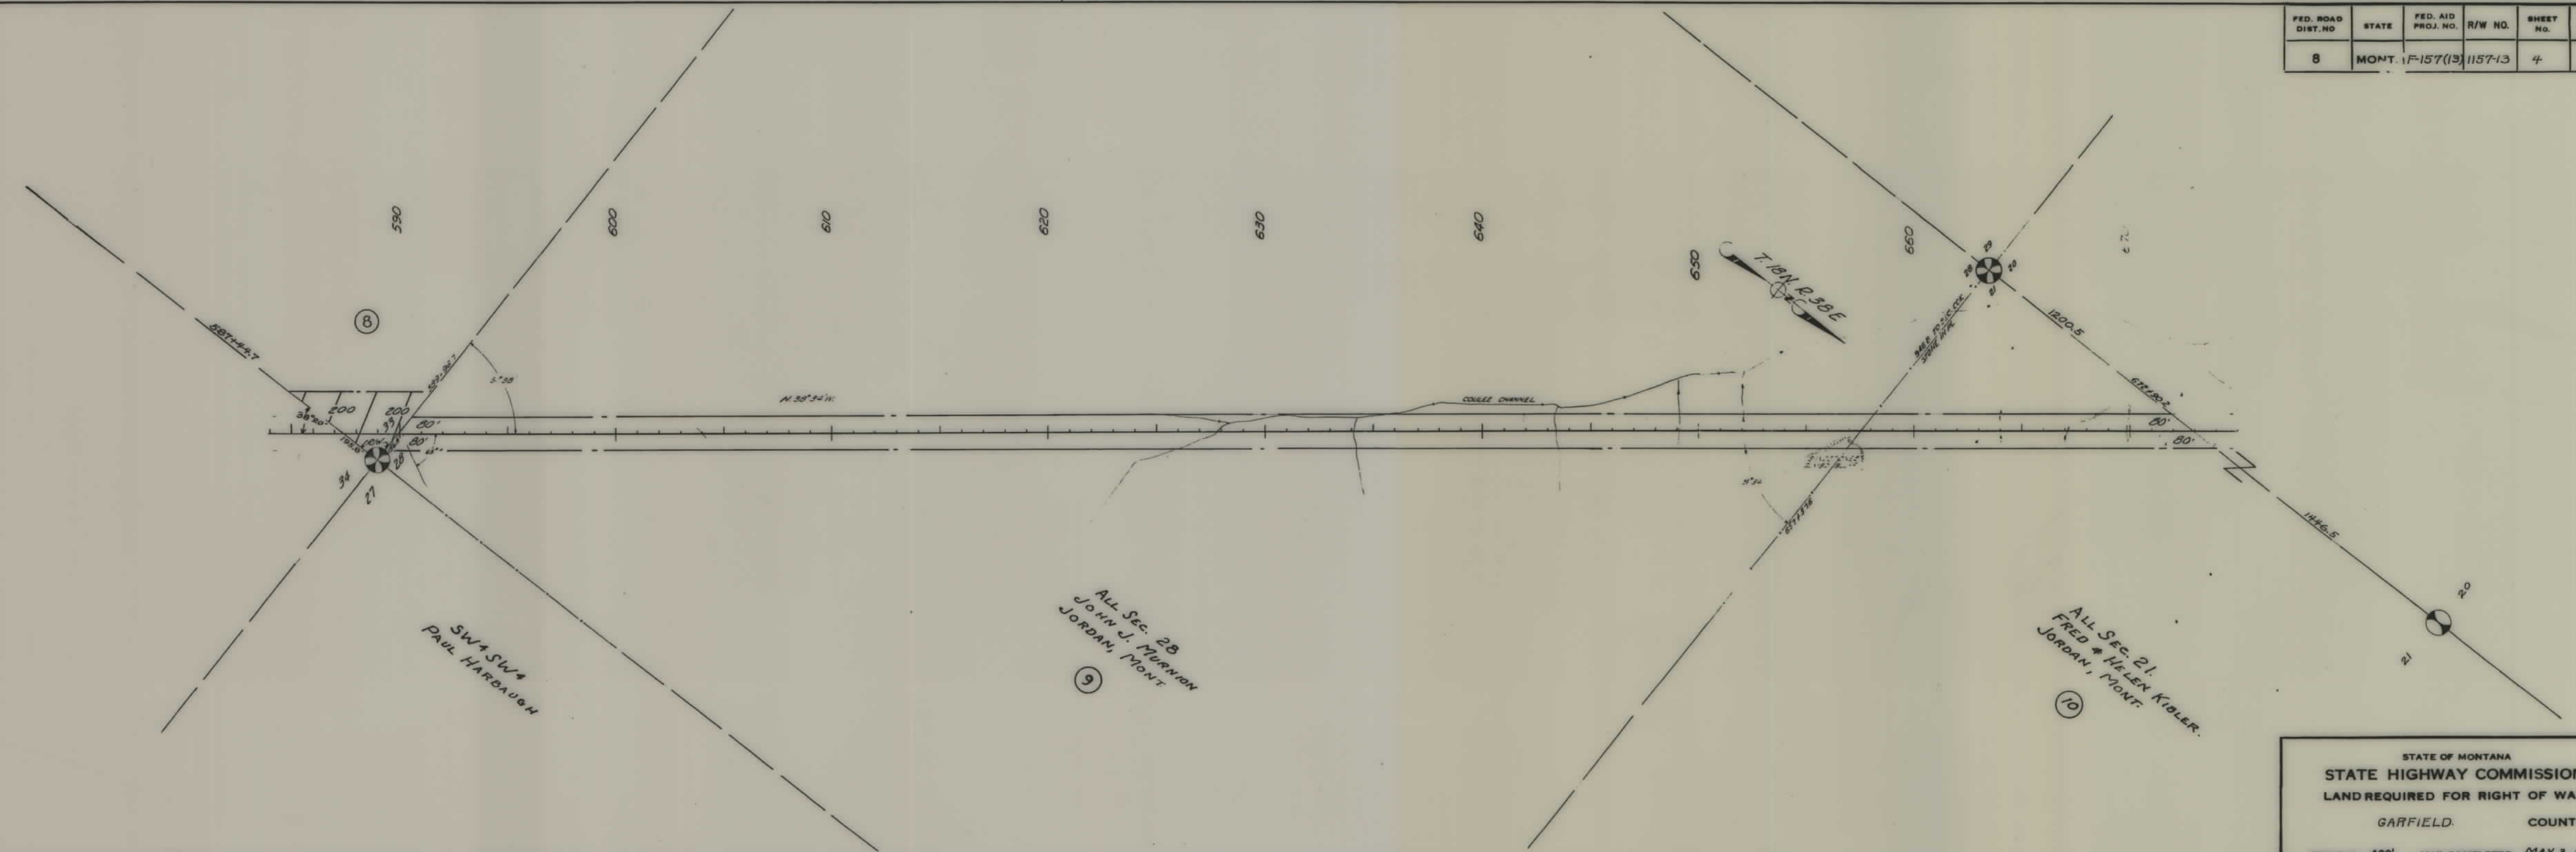


SW & SW of
PAUL HARBAUGH

ALL SEC. 28
JOHN J. MURNION
JORDAN, MONT.

ALL SEC. 21
FRED & HELEN KIDLER
JORDAN, MONT.

STATE OF MONTANA
STATE HIGHWAY COMMISSION
LAND REQUIRED FOR RIGHT OF WAY
GARFIELD COUNTY
SCALE 1"= 400' MAP COMPLETED MAY 3, 1956

FED. ROAD DIST. NO.	STATE	FED. AID PROJ. NO.	R/W NO.	SHEET NO.	TOTAL SHEETS
8	MONT.	F-157(13)	1157-13	5	5

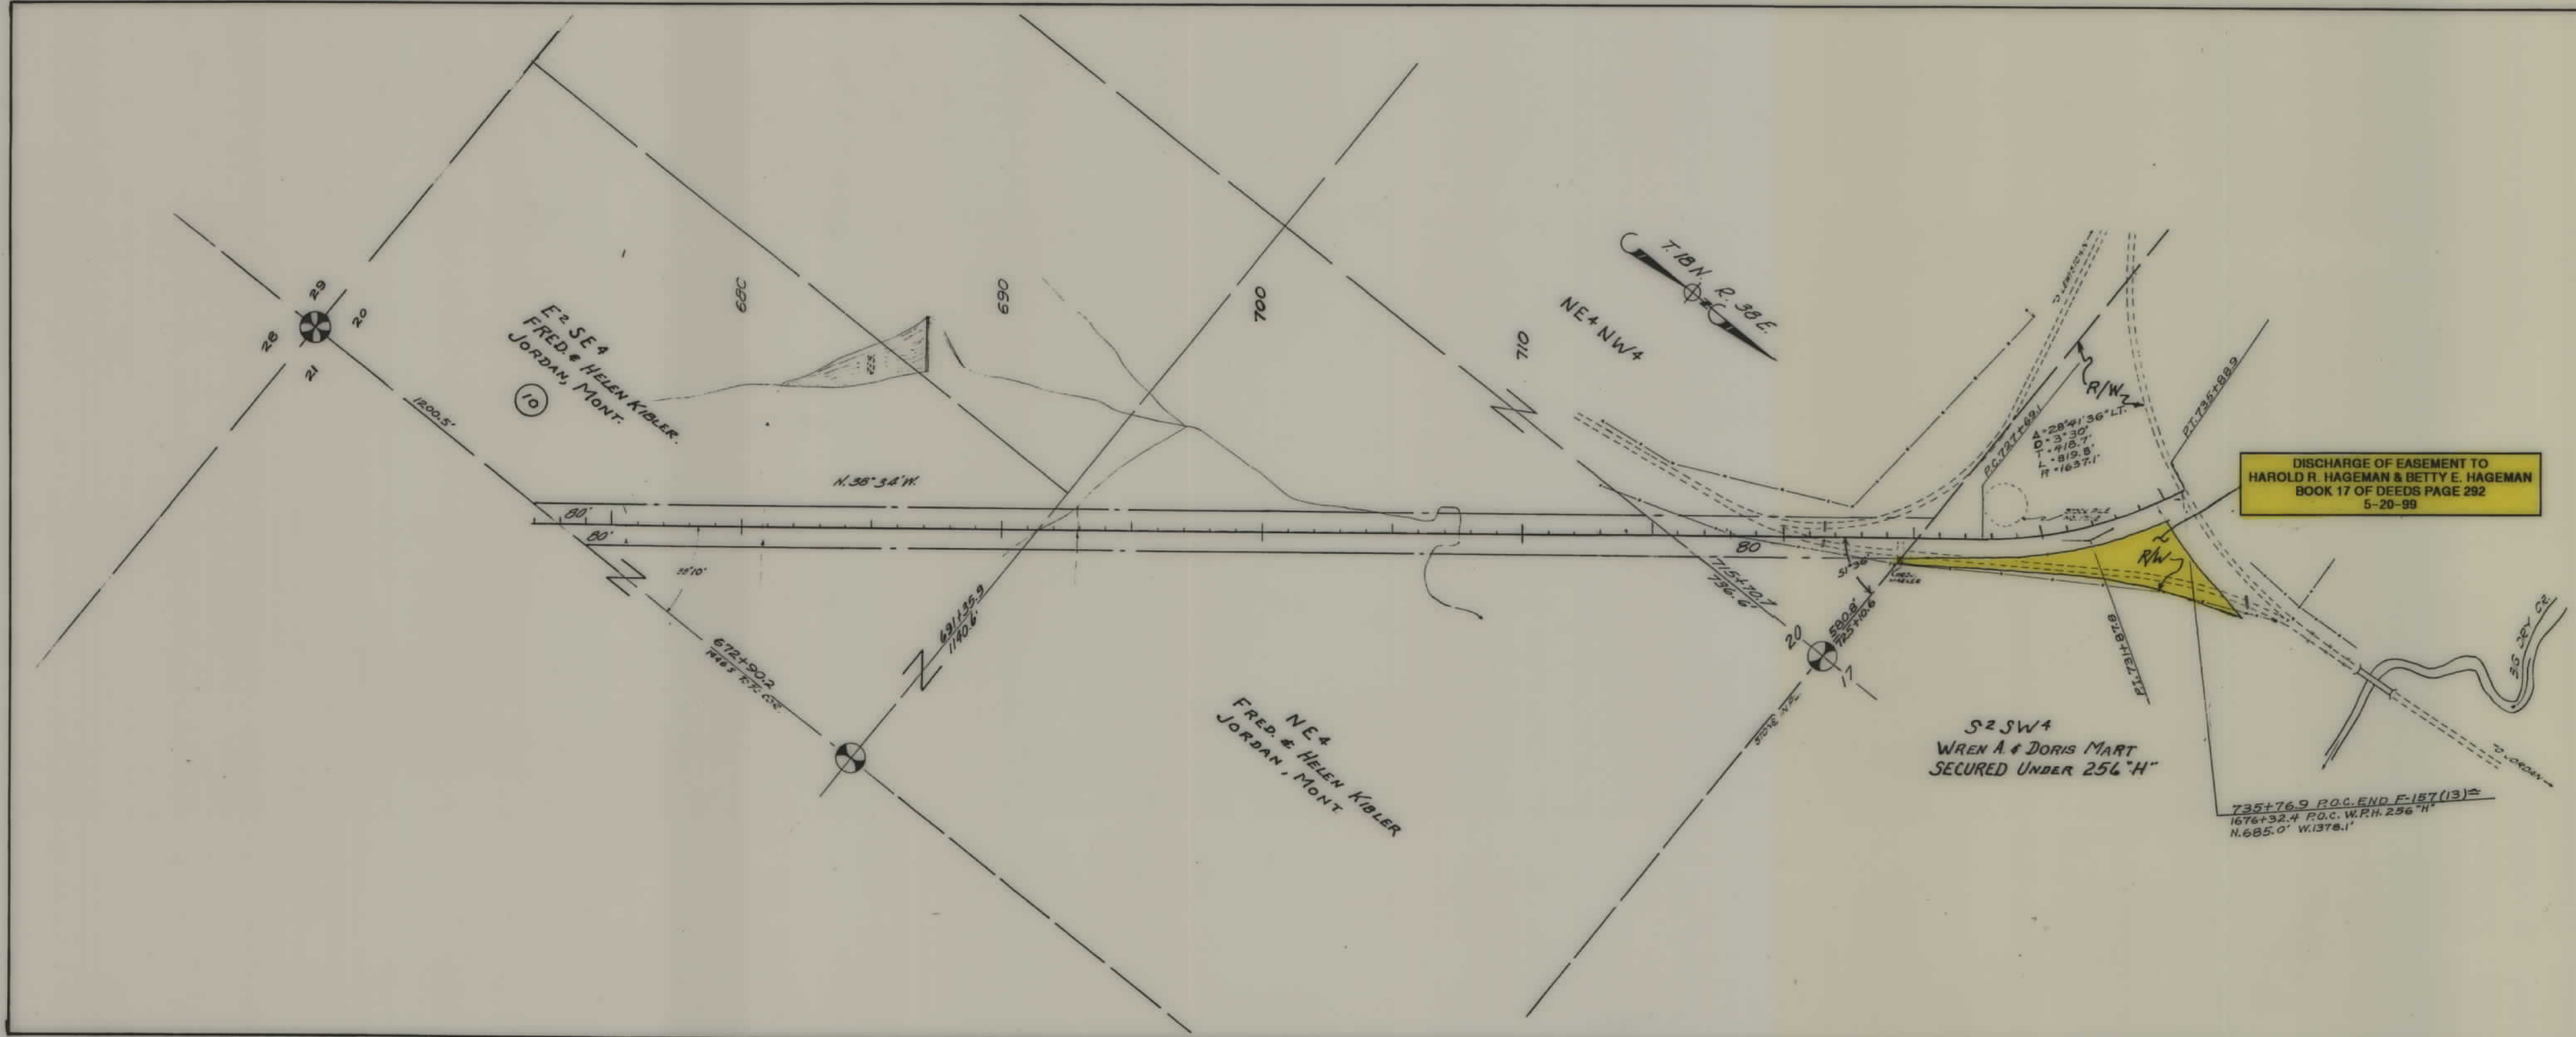

STATE OF MONTANA
 STATE HIGHWAY COMMISSION
 LAND REQUIRED FOR RIGHT OF WAY
 GARFIELD COUNTY
 SCALE 1"=400' MAP COMPLETED