


PLANS
NOT
TO
SCALE

- Parcel No. 1 Public-Former Tongue River Overflow, City of Miles City
- 2 East 50' of lot 7 Block 3 of Gordon's Addition
Odette F. White, 703 4th St. Miles City, Mont.
- 3 Part of the SW 1/4 Sec. 28
Odette F. White (Walden) Valley View Ranch, Miles City, Mont.
- MILWAUKEE PARK ADDITION
- 4 Part of Lots 3, 4, & 5 Block 29
W. A. & Alice Mousseau, 701 Tatro St. Miles City, Mont.
- 5 West 1/2 of Lots 1 & 2 Block 29
Wm. Cass & Herman Anderson, 613 Tatro St. Miles City, Mont.
- 6 Lots 6, 7, 8, 9, 10, & 11 Block 29
City of Miles City
- 7 Lots 12 & 13 Block 26
Helen M. Hopper, 2618 Glenwood Lane, Billings, Mont.
- 8 Lots 14, 15, 16, & 17 Block 26
Anna Ella Everson 2019 McCullough, Missoula, Mont.
- 9 Part of Lots 9, 10, & 11 Block 26
Rexa Gresens, 600 Felton St. Miles City, Mont.

- Parcel No. 10 MILWAUKEE PARK ADDITION
Lots 1 & 2, Block 25
John Bachmeyer, 115 N 10th Miles City, Mont.
- 11 Lot 11, Block 25
John Bachmeyer, 115 N 10th St. Miles City, Mont.
- 12 Lots 21 & 22, Block 17
John Bachmeyer, 115 N 10th, Miles City, Mont.
- 13 Part of Lots 19 & 20 Block 17
Harry A. Allen, 519 Felton, Miles City, Mont.
- 14 Lot 18 & Part of Lots 19 & 20 Block 17
Harry A. Allen, 519 Felton, Miles City, Mont.
- 15 Part of Lots 1, 2, & 3 Block 17
Cortland K. Gaer, Miles City, Mont.
- 16 Part of Lots 4 & 5
Cortland K. Gaer, Miles City, Mont.
- 17 Lot 6, Block 17
George Spranel, Rt 1 Box 782, Miles City, Mont.
- 18 Lots 7, 8, 9, 10, & 11 Block 17
John & R. Anderson, Box 266, Miles City, Mont.
- 19 Lots 1, 2, & 3 Block 18
Wilbur Draper, Del Paso Heights, Calif.

FED. ROAD DIST. NO.	STATE	FED. AID PROJ. NO.	R/W NO.	SHEET NO.	TOTAL SHEETS
8	MONT.	F157 (14)	1157-14	1	4


- Parcel No. 20 MILWAUKEE PARK ADDITION
Lots 7, 8, 9, 10, 11, 12, 13, 14, 15, 16, 17, 18, 19, & 20 Block 12
Custer County
- 21 Lots 1, 2, 3, 4, 5, & 6 Block 11
Custer County
- 22 Lots 1, 2, 5, 6, 7, 8, 9, 10, 11, 12, & 13 Block 9
Custer County
- 23 Lots 3 & 4 Block 9
John A. Aye

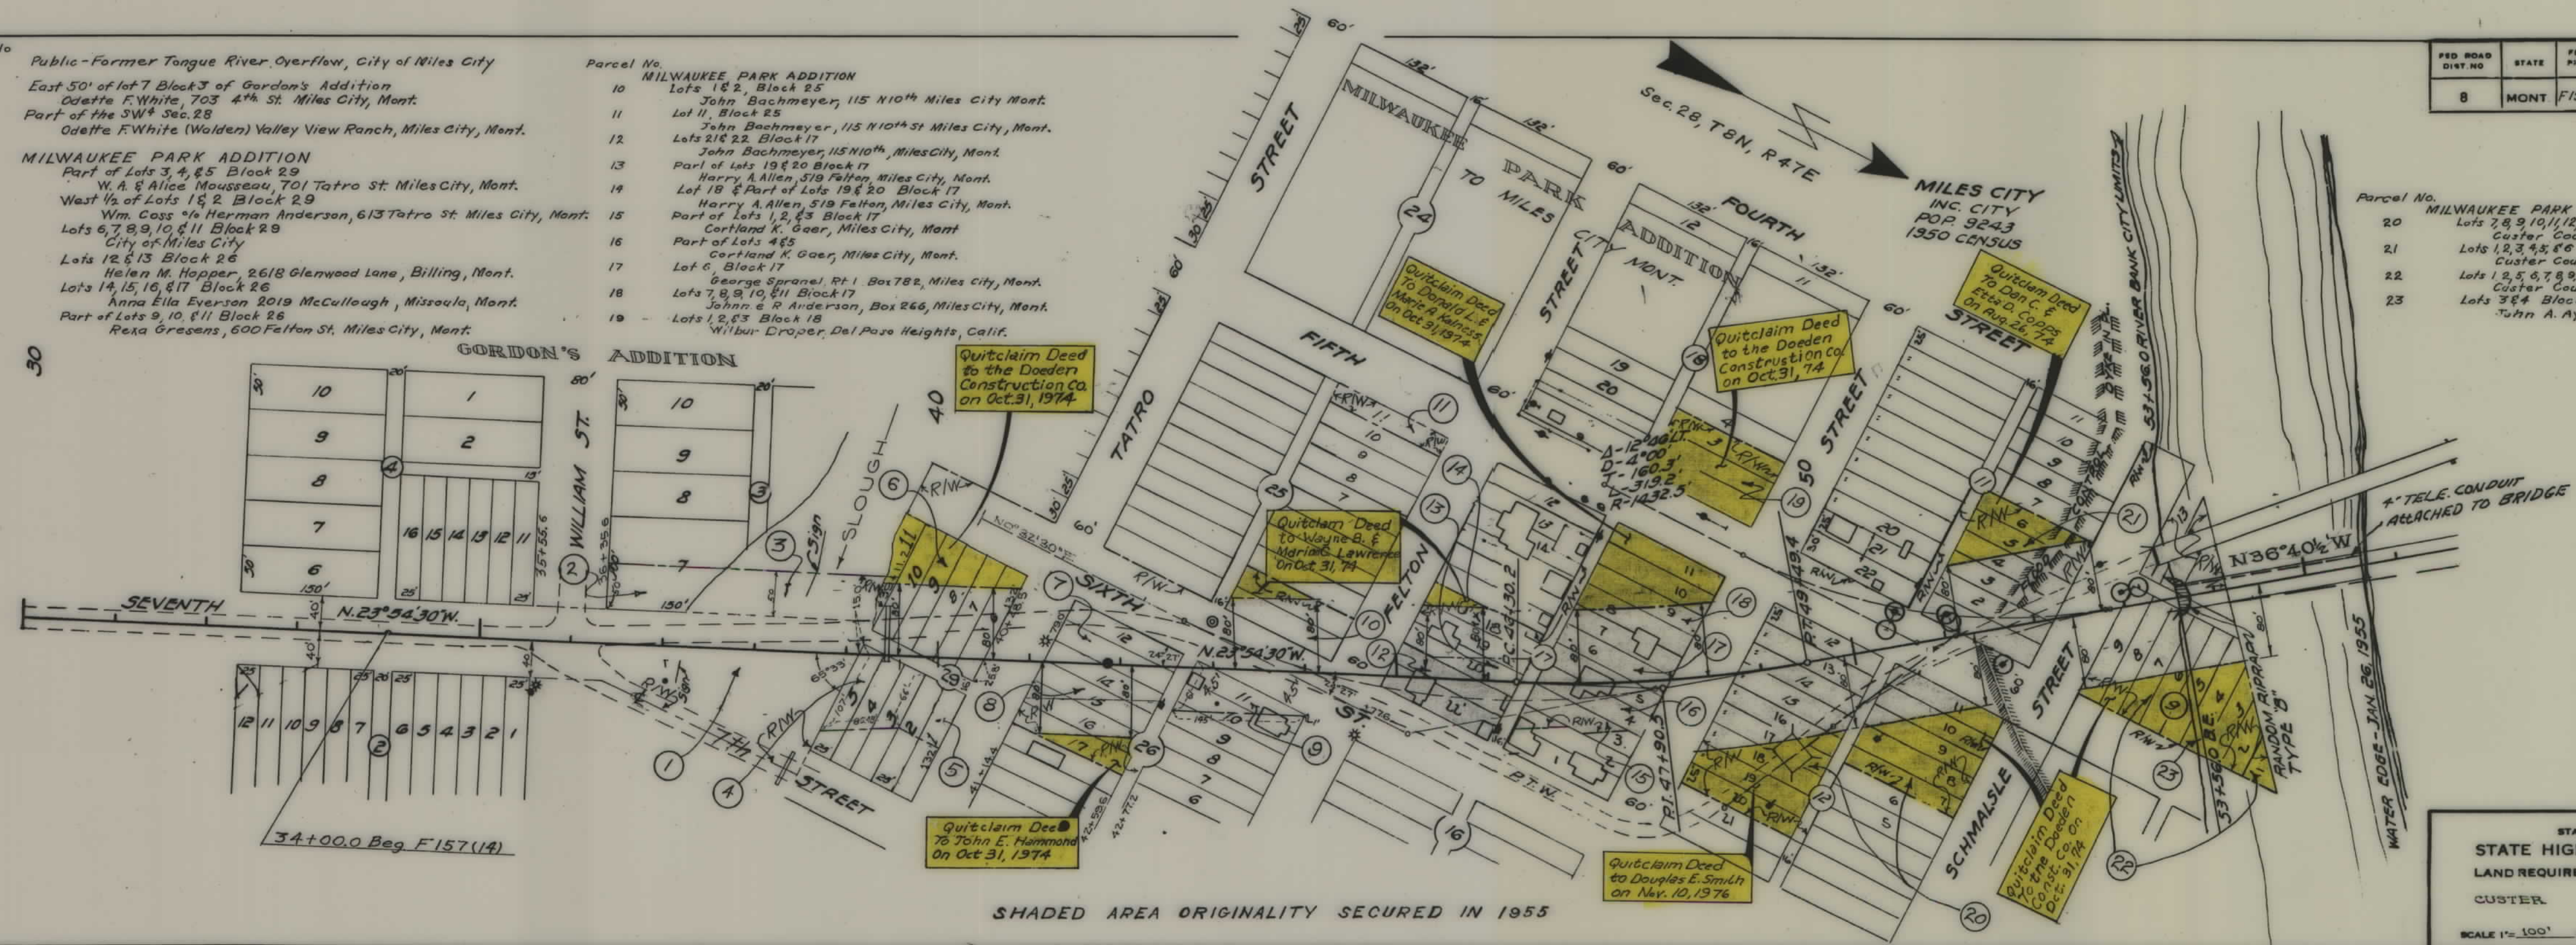

SHADED AREA ORIGINALITY SECURED IN 1955


STATE OF MONTANA
STATE HIGHWAY COMMISSION
LAND REQUIRED FOR RIGHT OF WAY
CUSTER COUNTY
SCALE 1"=100' MAP COMPLETED April 9, 1957

FED. ROAD DIST. NO.	STATE	FED. AID PROJ. NO.	R/W NO.	SHEET NO.	TOTAL SHEETS
8	MONT.	F-157(14)	1157-14	2	4

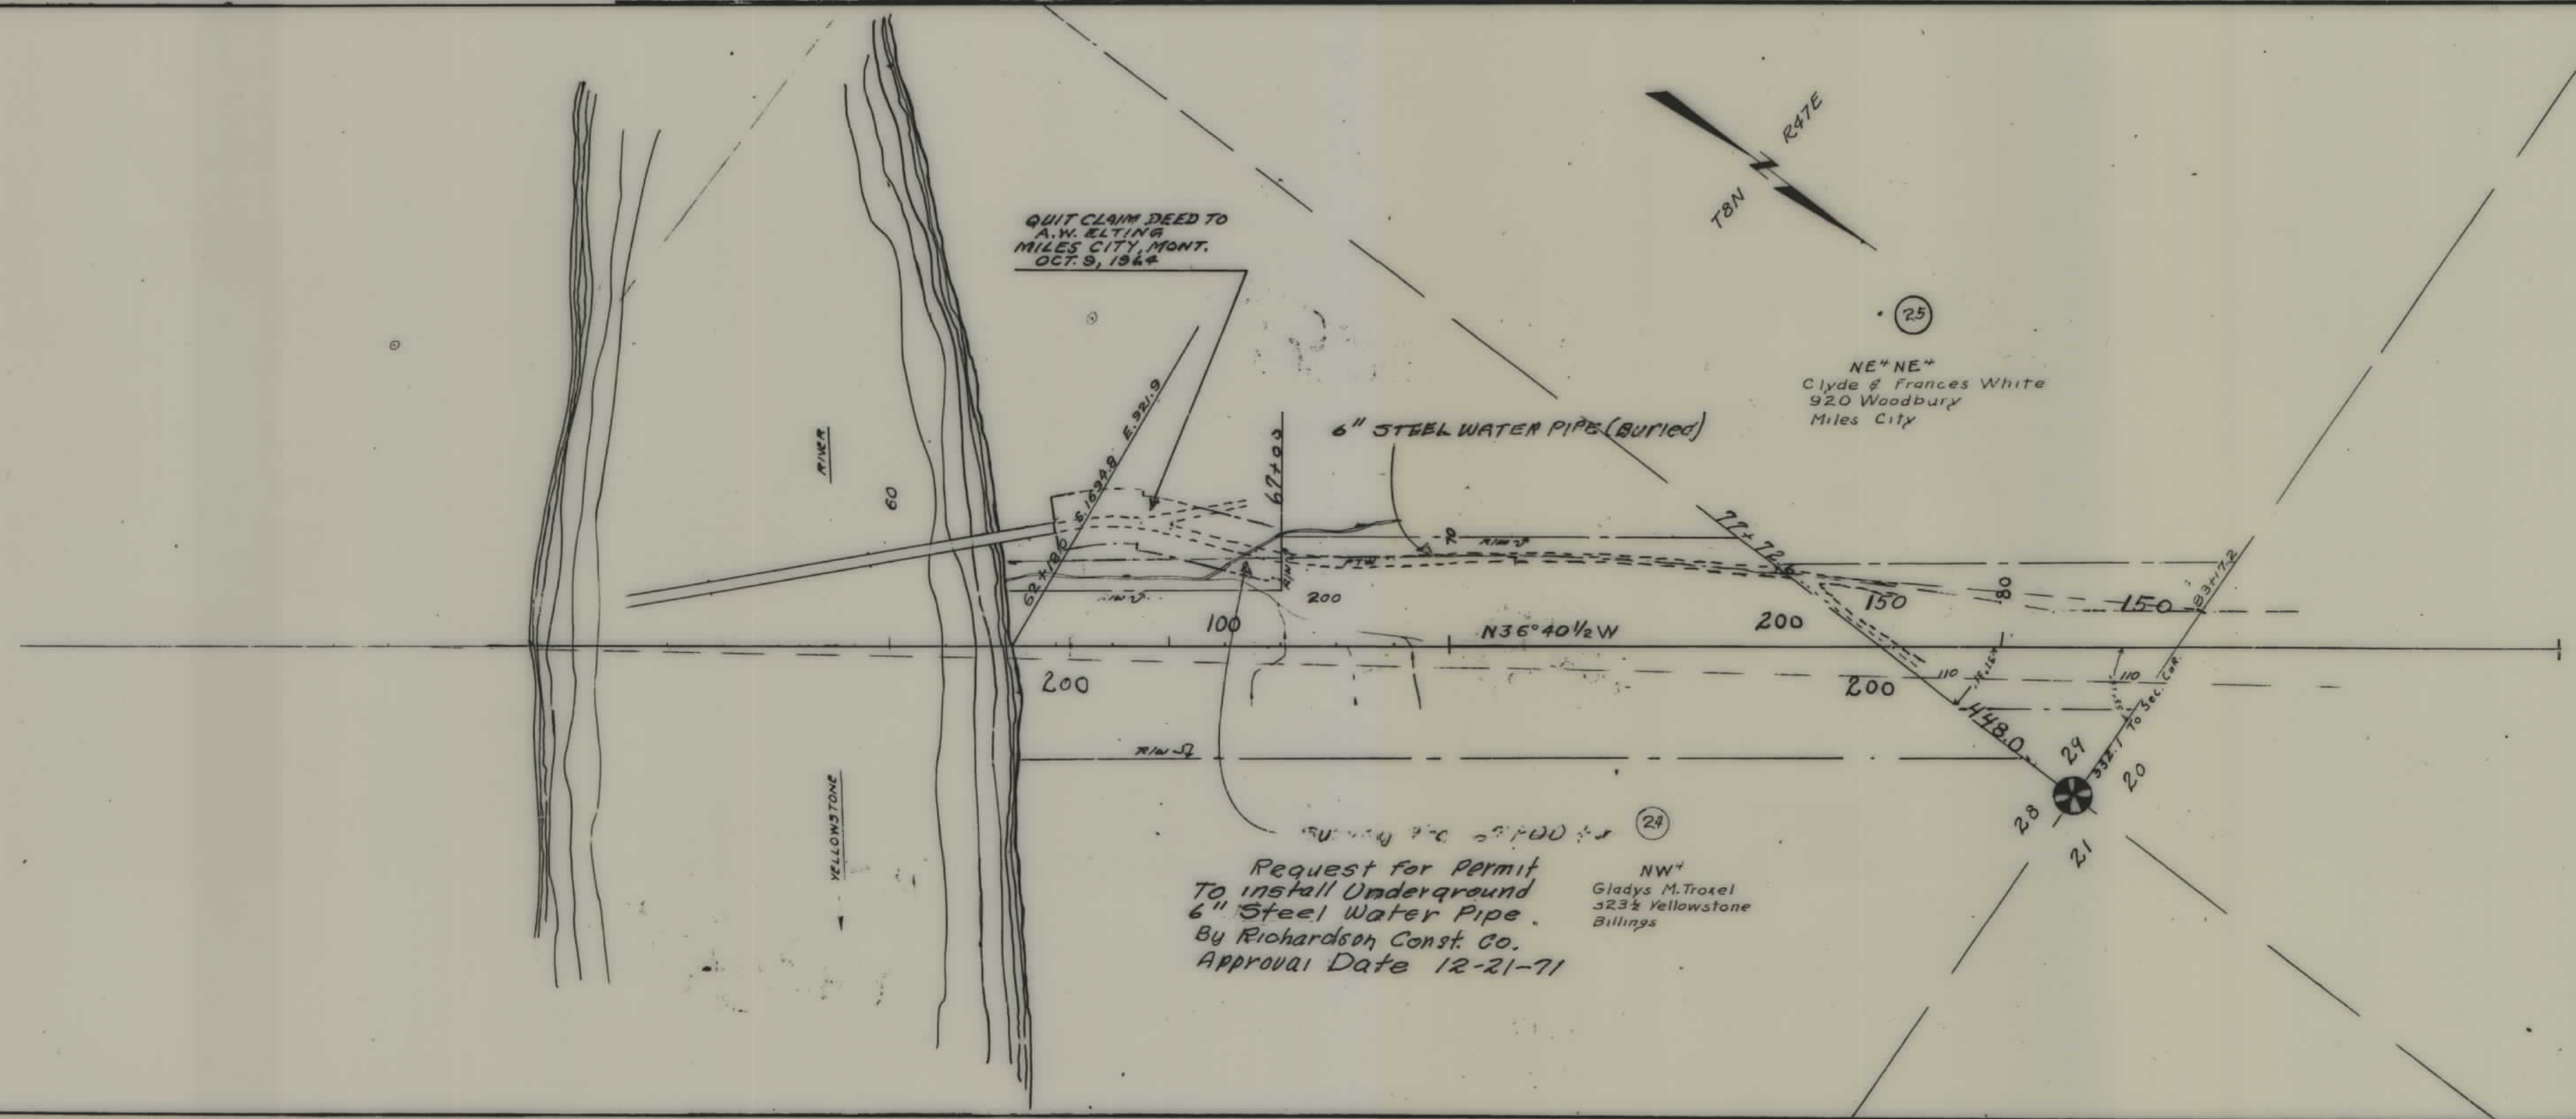

STATE OF MONTANA
 STATE HIGHWAY COMMISSION
 LAND REQUIRED FOR RIGHT OF WAY
 CUSTER COUNTY
 SCALE 1" = 200' MAP COMPLETED 11 Oct. 55

FED. ROAD DIST. NO.	STATE	FED. AID PROJ. NO.	R/W NO.	SHEET NO.	TOTAL SHEETS
8	MONT.	F-FG-157(14)	1157-14	3	4

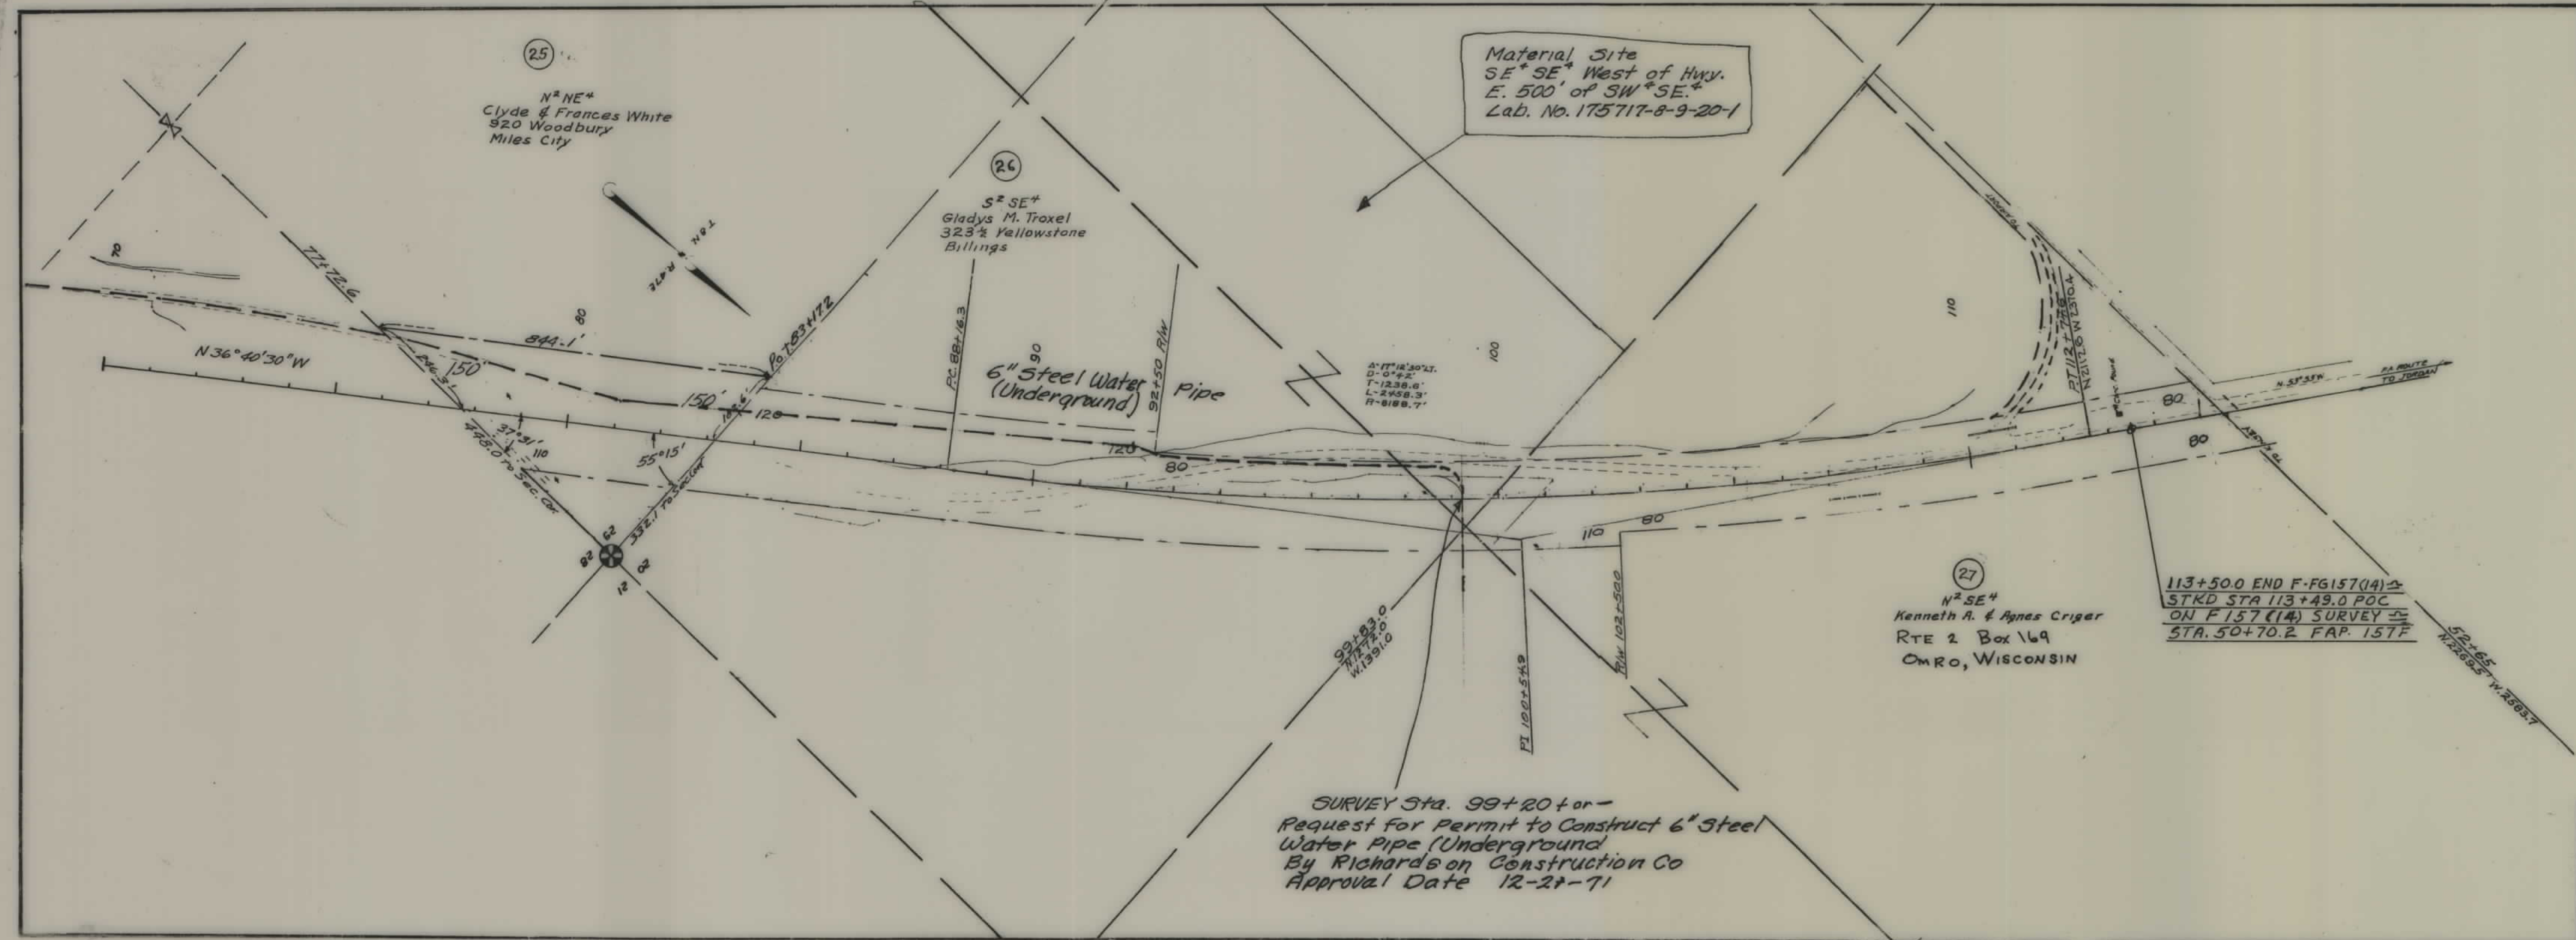

FED. ROAD DIST. NO.	STATE	FED. AID PROJ. NO.	R/W NO.	SHEET NO.	TOTAL SHEETS
8	MONT.	F-FG 157(14)	1157-14	4	4

