

PLANS

NOT

TO

SCALE

FED. ROAD DIST. NO.	STATE	FED. AID PROJECT NUMBERS		STATE NO.	SHEET NO.	TOTAL SHEETS
		CONST. NO.	R/W NO.			
8	MONT.		F-157 (17)	1157-17	1	10

MILES CITY-JORDAN

STA. 113+50 BEG. F-157 (17)
STA. 113+50 END. F-157 (14)
STA. 50+74.2 ON FAP 157-F

NW 1/4 SE 1/4
YELLOWSTONE REALTY CO.
% RICHARDSON CONST. CO.
MILES CITY, MONT.

SE 1/4 NW 1/4, W 1/4 NW 1/4, & NE 1/4 SW 1/4-SEC. 20
NE 1/4, SEC. 19
CITY OF MILES CITY, MONT.


STKD. & PROJ.
A - 6° 28' RT.
D - 0° 30'
T - 647.4'
L - 1293.3'
R - 11460.0'

CONSTRUCTION LIMITS
TOP OF CUT
TOE OF FILL
MAP TRANS. TO R/W
MAP REVISED
B.P.R. APPROVAL 6/12/62

STATE OF MONTANA
STATE HIGHWAY COMMISSION
LAND REQUIRED FOR RIGHT OF WAY
CUSTER COUNTY


SCALE 1"=200' MAP COMPLETED

FED. ROAD DIST. NO.	STATE	FED. AID PROJECT NUMBERS		STATE NO.	SHEET NO.	TOTAL SHEETS
		CONST. NO.	R/W NO.			
8	MONT.		F-157(17)	1157-07	2	10

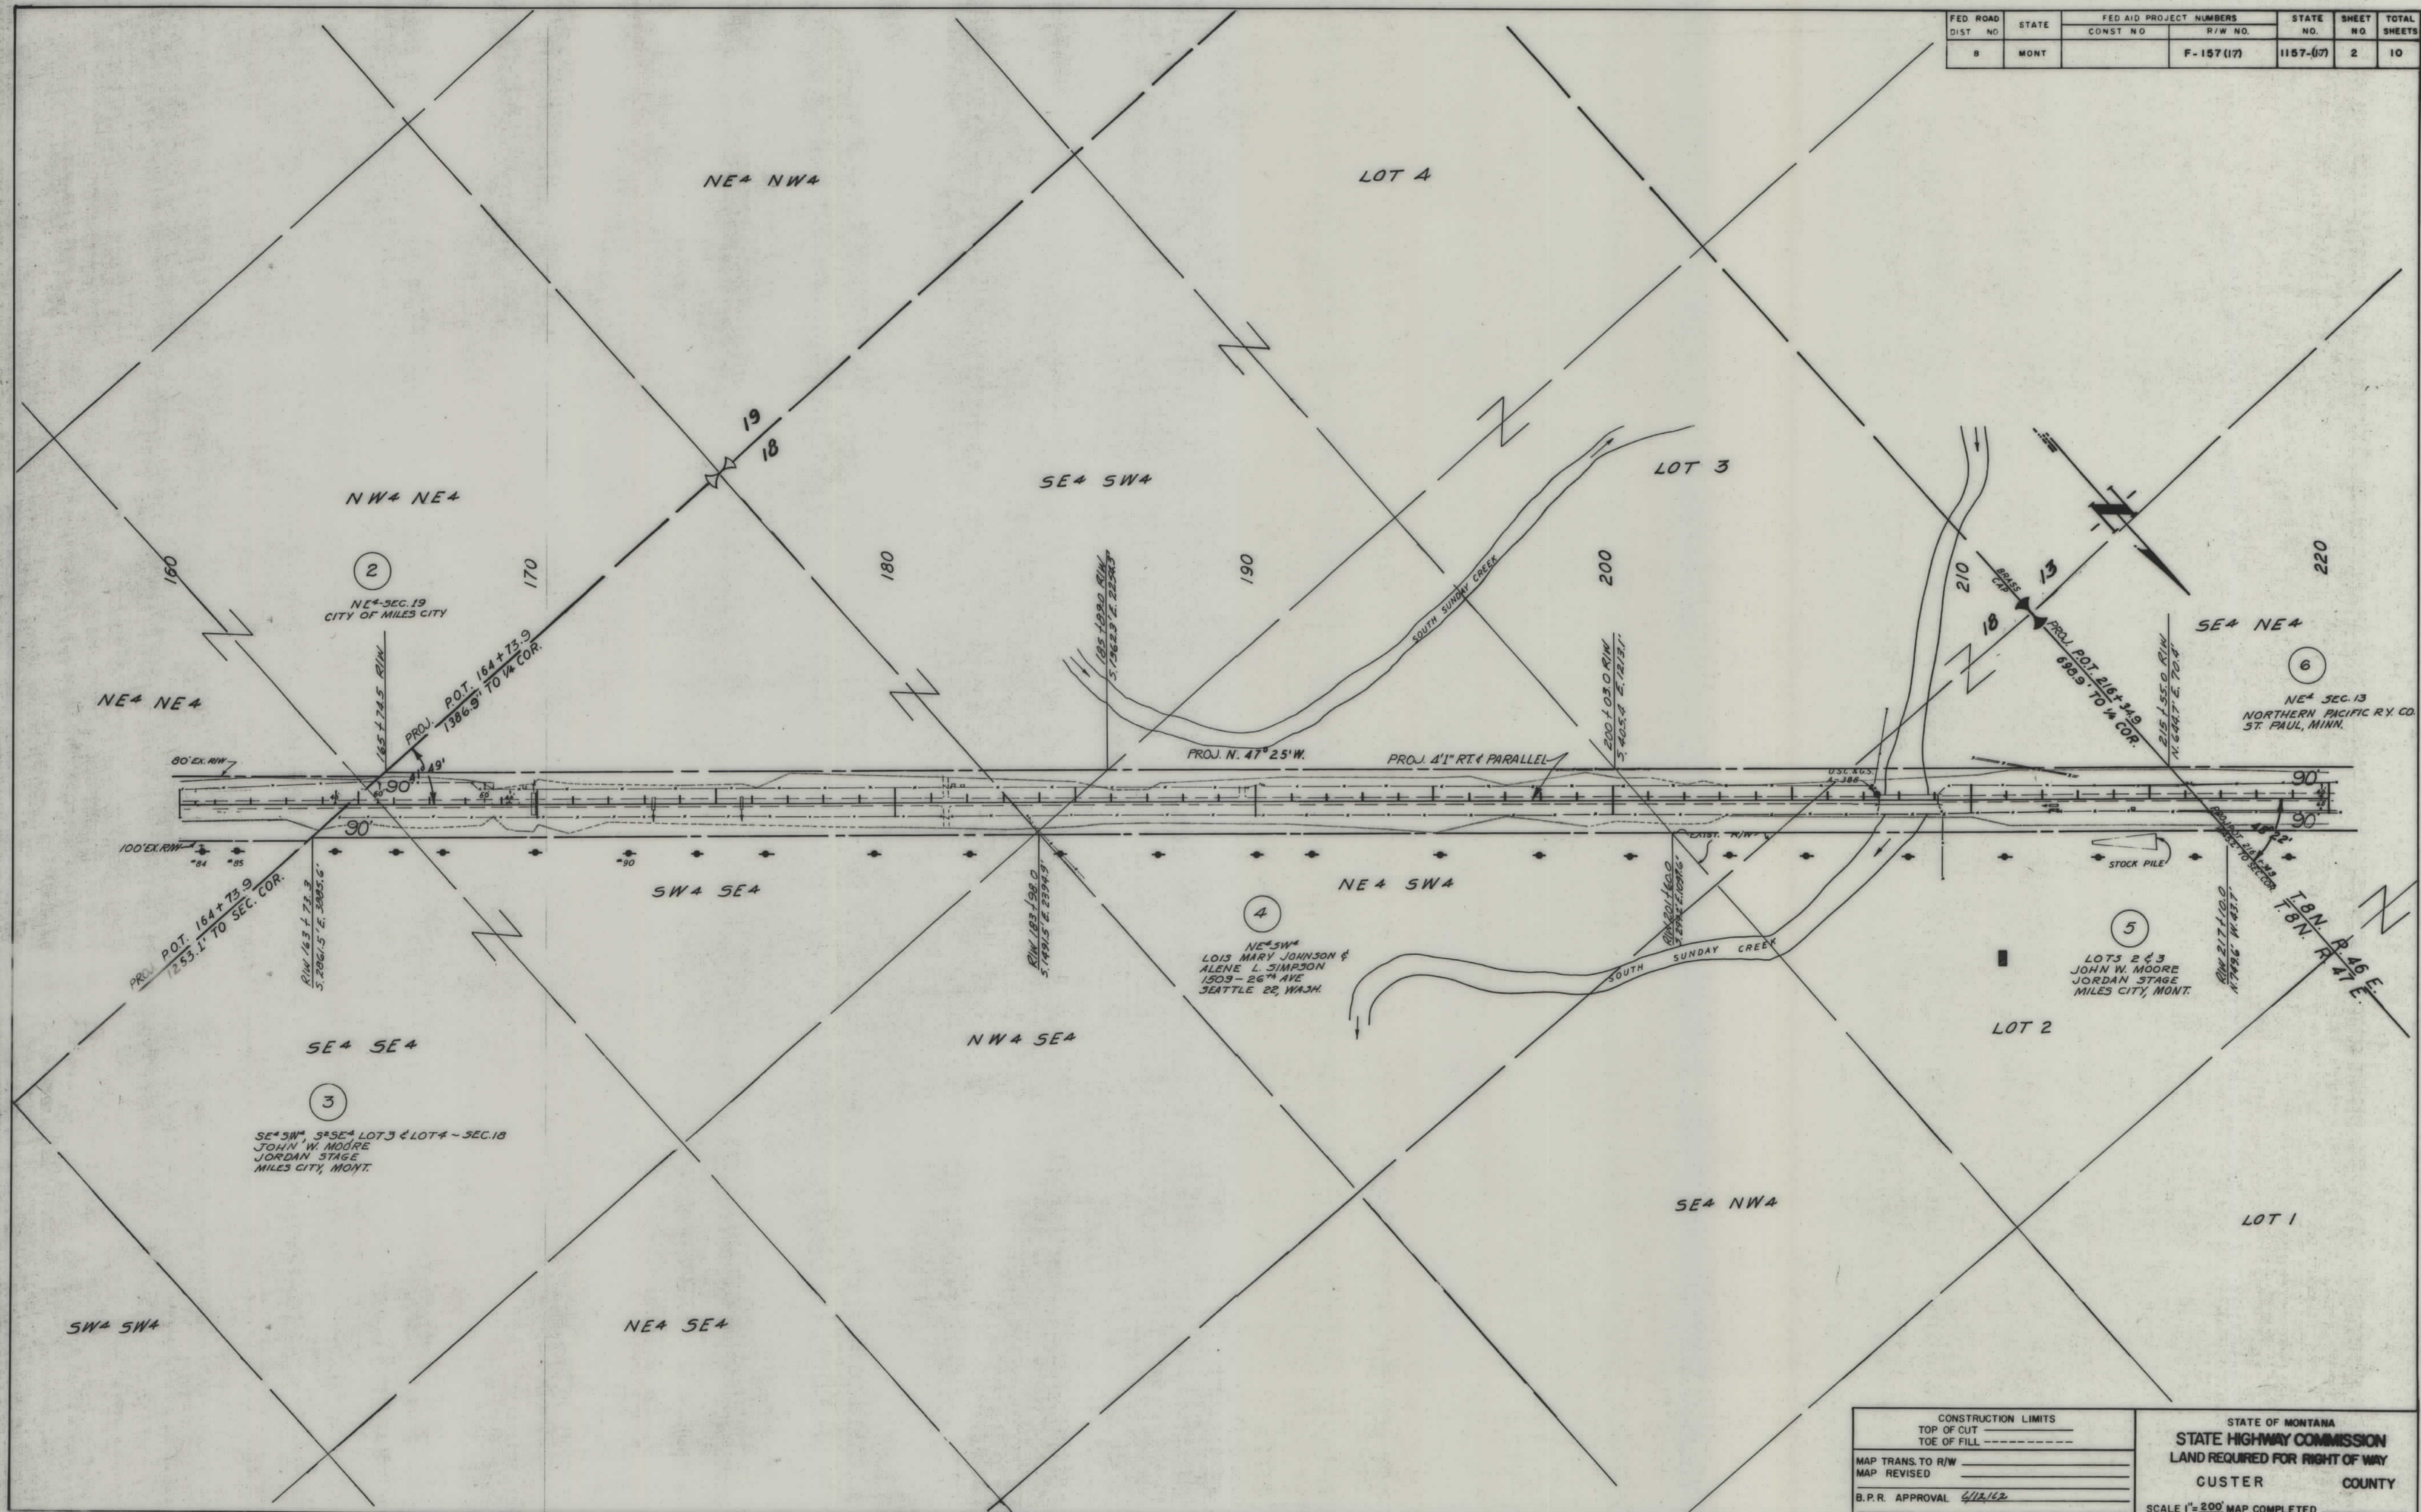


CONSTRUCTION LIMITS TOP OF CUT ----- TOE OF FILL -----		STATE OF MONTANA STATE HIGHWAY COMMISSION LAND REQUIRED FOR RIGHT OF WAY CUSTER COUNTY SCALE 1"=200' MAP COMPLETED
MAP TRANS. TO R/W _____		
MAP REVISED _____		
B.P.R. APPROVAL 6/12/62		

FED ROAD DIST NO	STATE	FED AID PROJECT NUMBERS		STATE NO	SHEET NO	TOTAL SHEETS
		CONST NO	R/W NO			
8	MONT		F-157(17)	1157-(17)	4	10

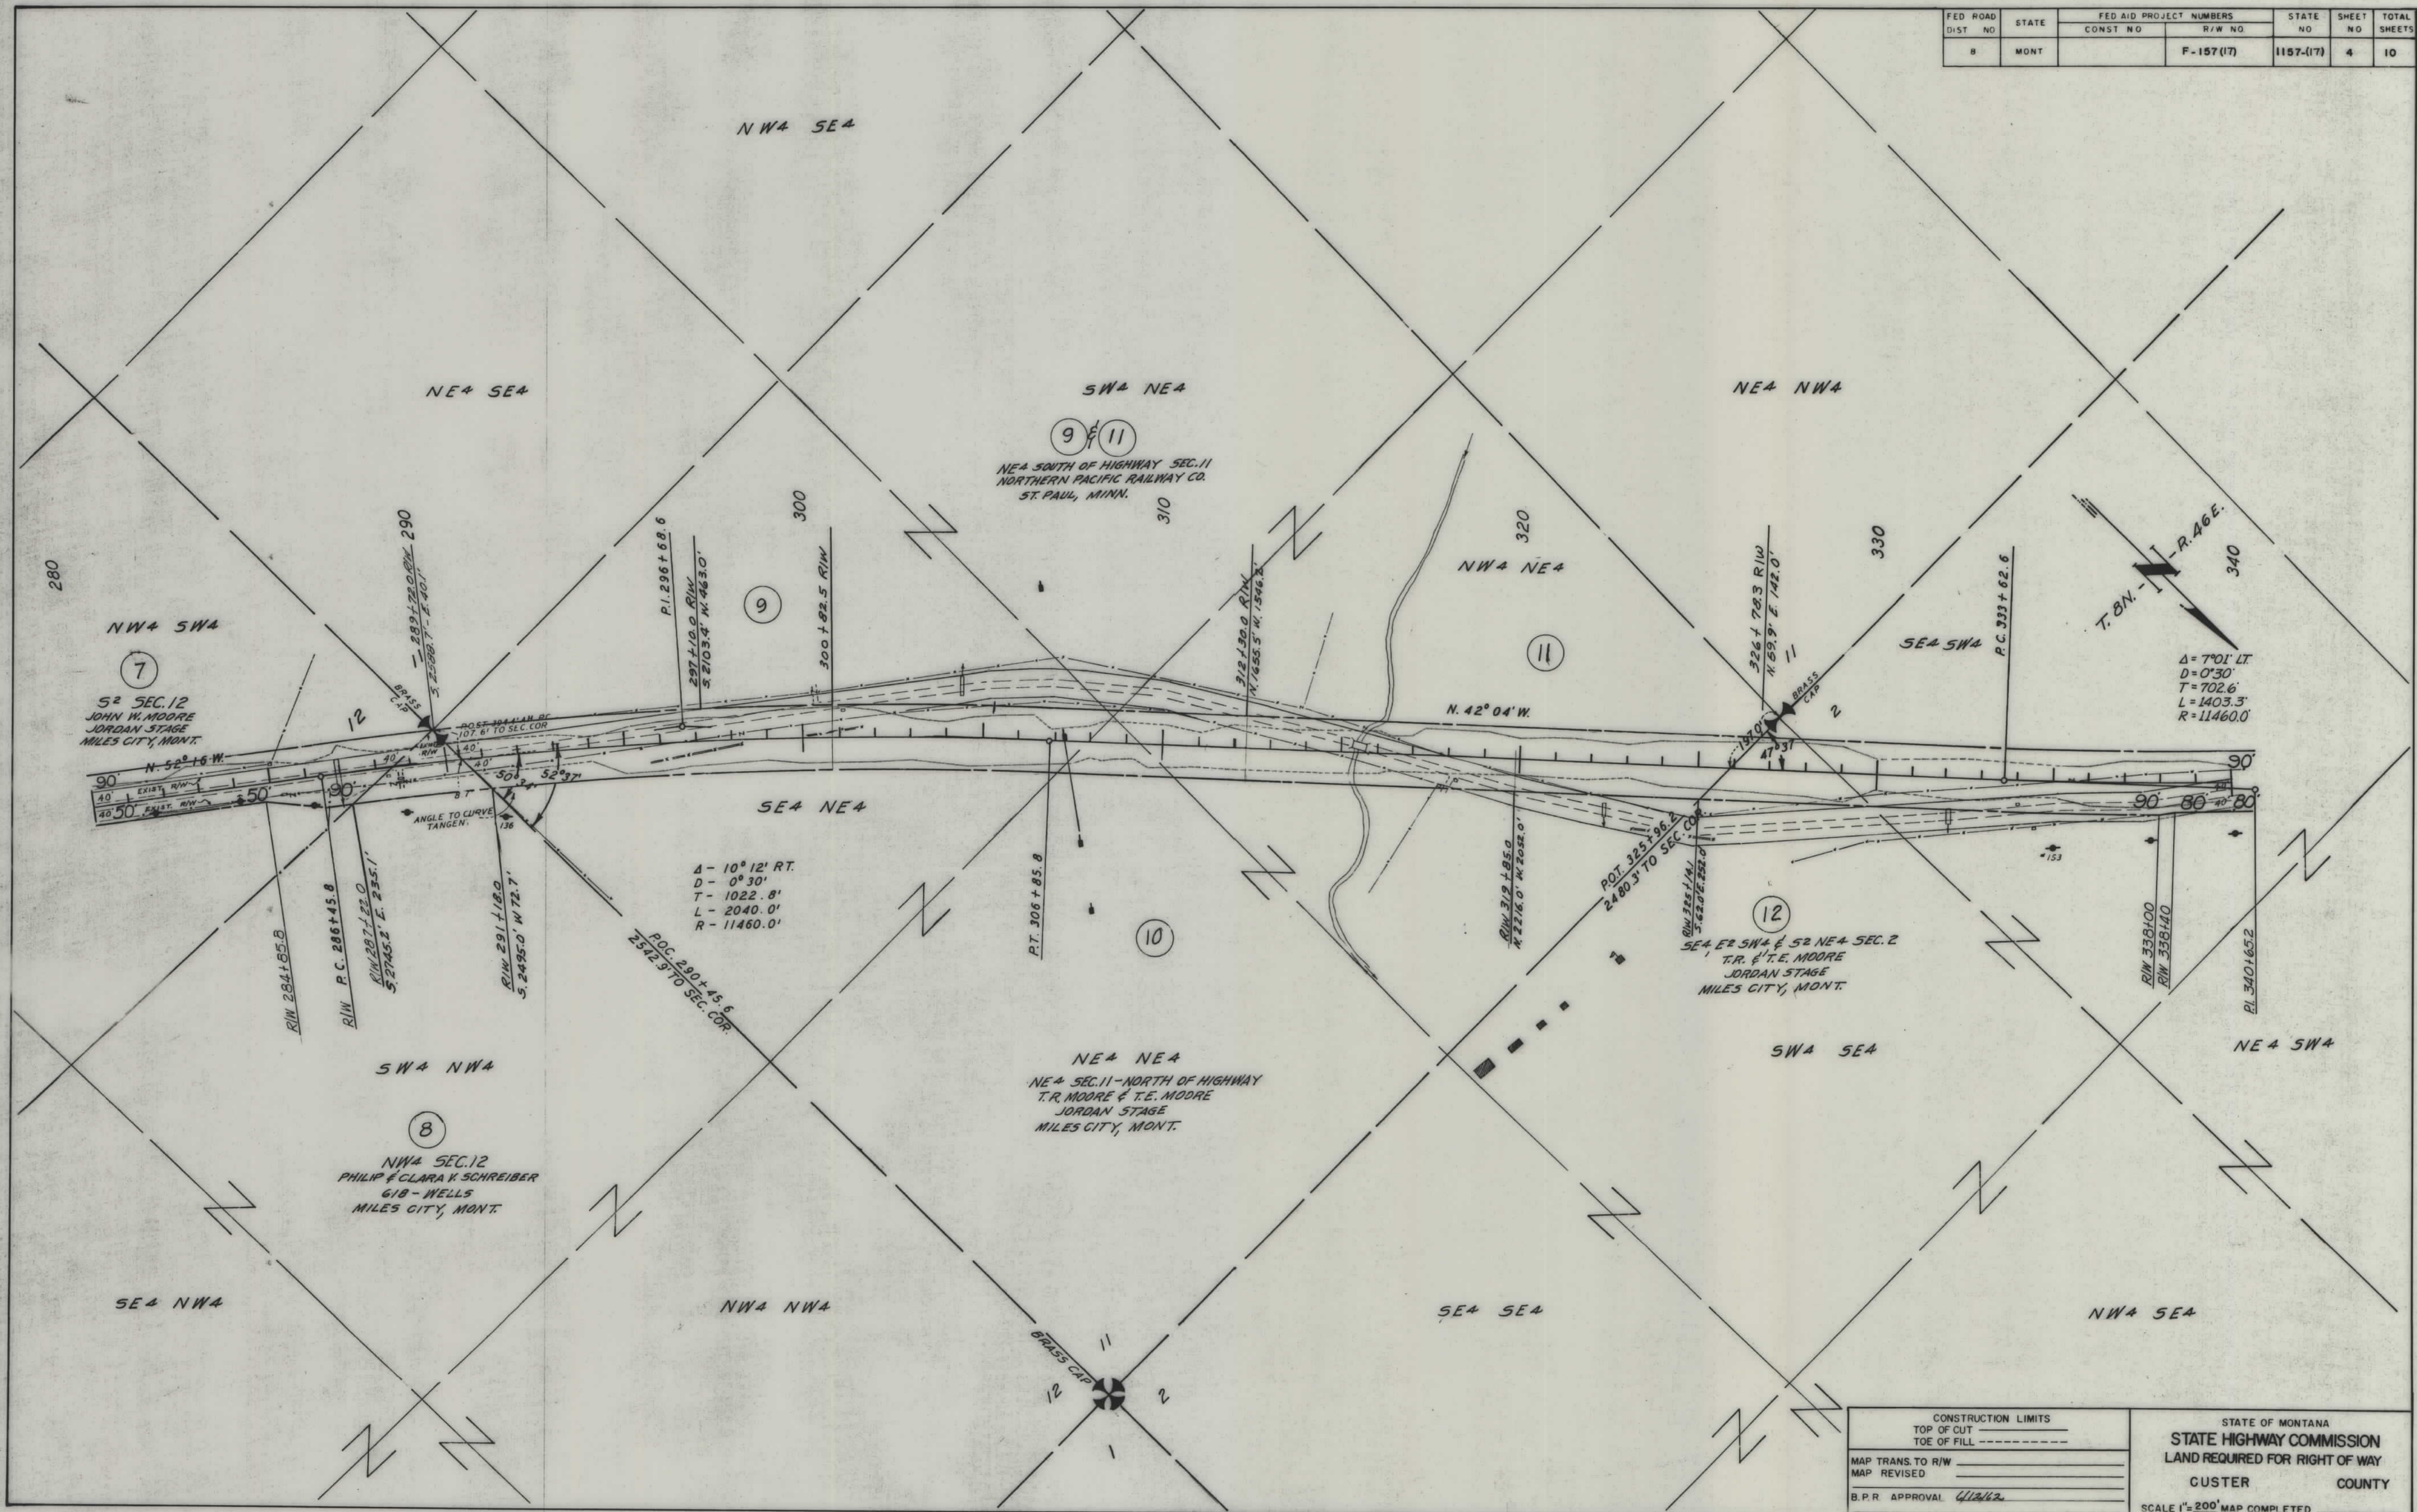


CONSTRUCTION LIMITS		STATE OF MONTANA	
TOP OF CUT		STATE HIGHWAY COMMISSION	
TOE OF FILL		LAND REQUIRED FOR RIGHT OF WAY	
MAP TRANS. TO R/W		CUSTER COUNTY	
MAP REVISED		SCALE 1"=200' MAP COMPLETED	
B.P.R. APPROVAL 4/12/12			

FED. ROAD DIST. NO.	STATE	FED. AID PROJECT NUMBERS		STATE NO.	SHEET NO.	TOTAL SHEETS
		CONST. NO.	R/W NO.			
8	MONT.		F-157(17)	1157-(17)	5	10

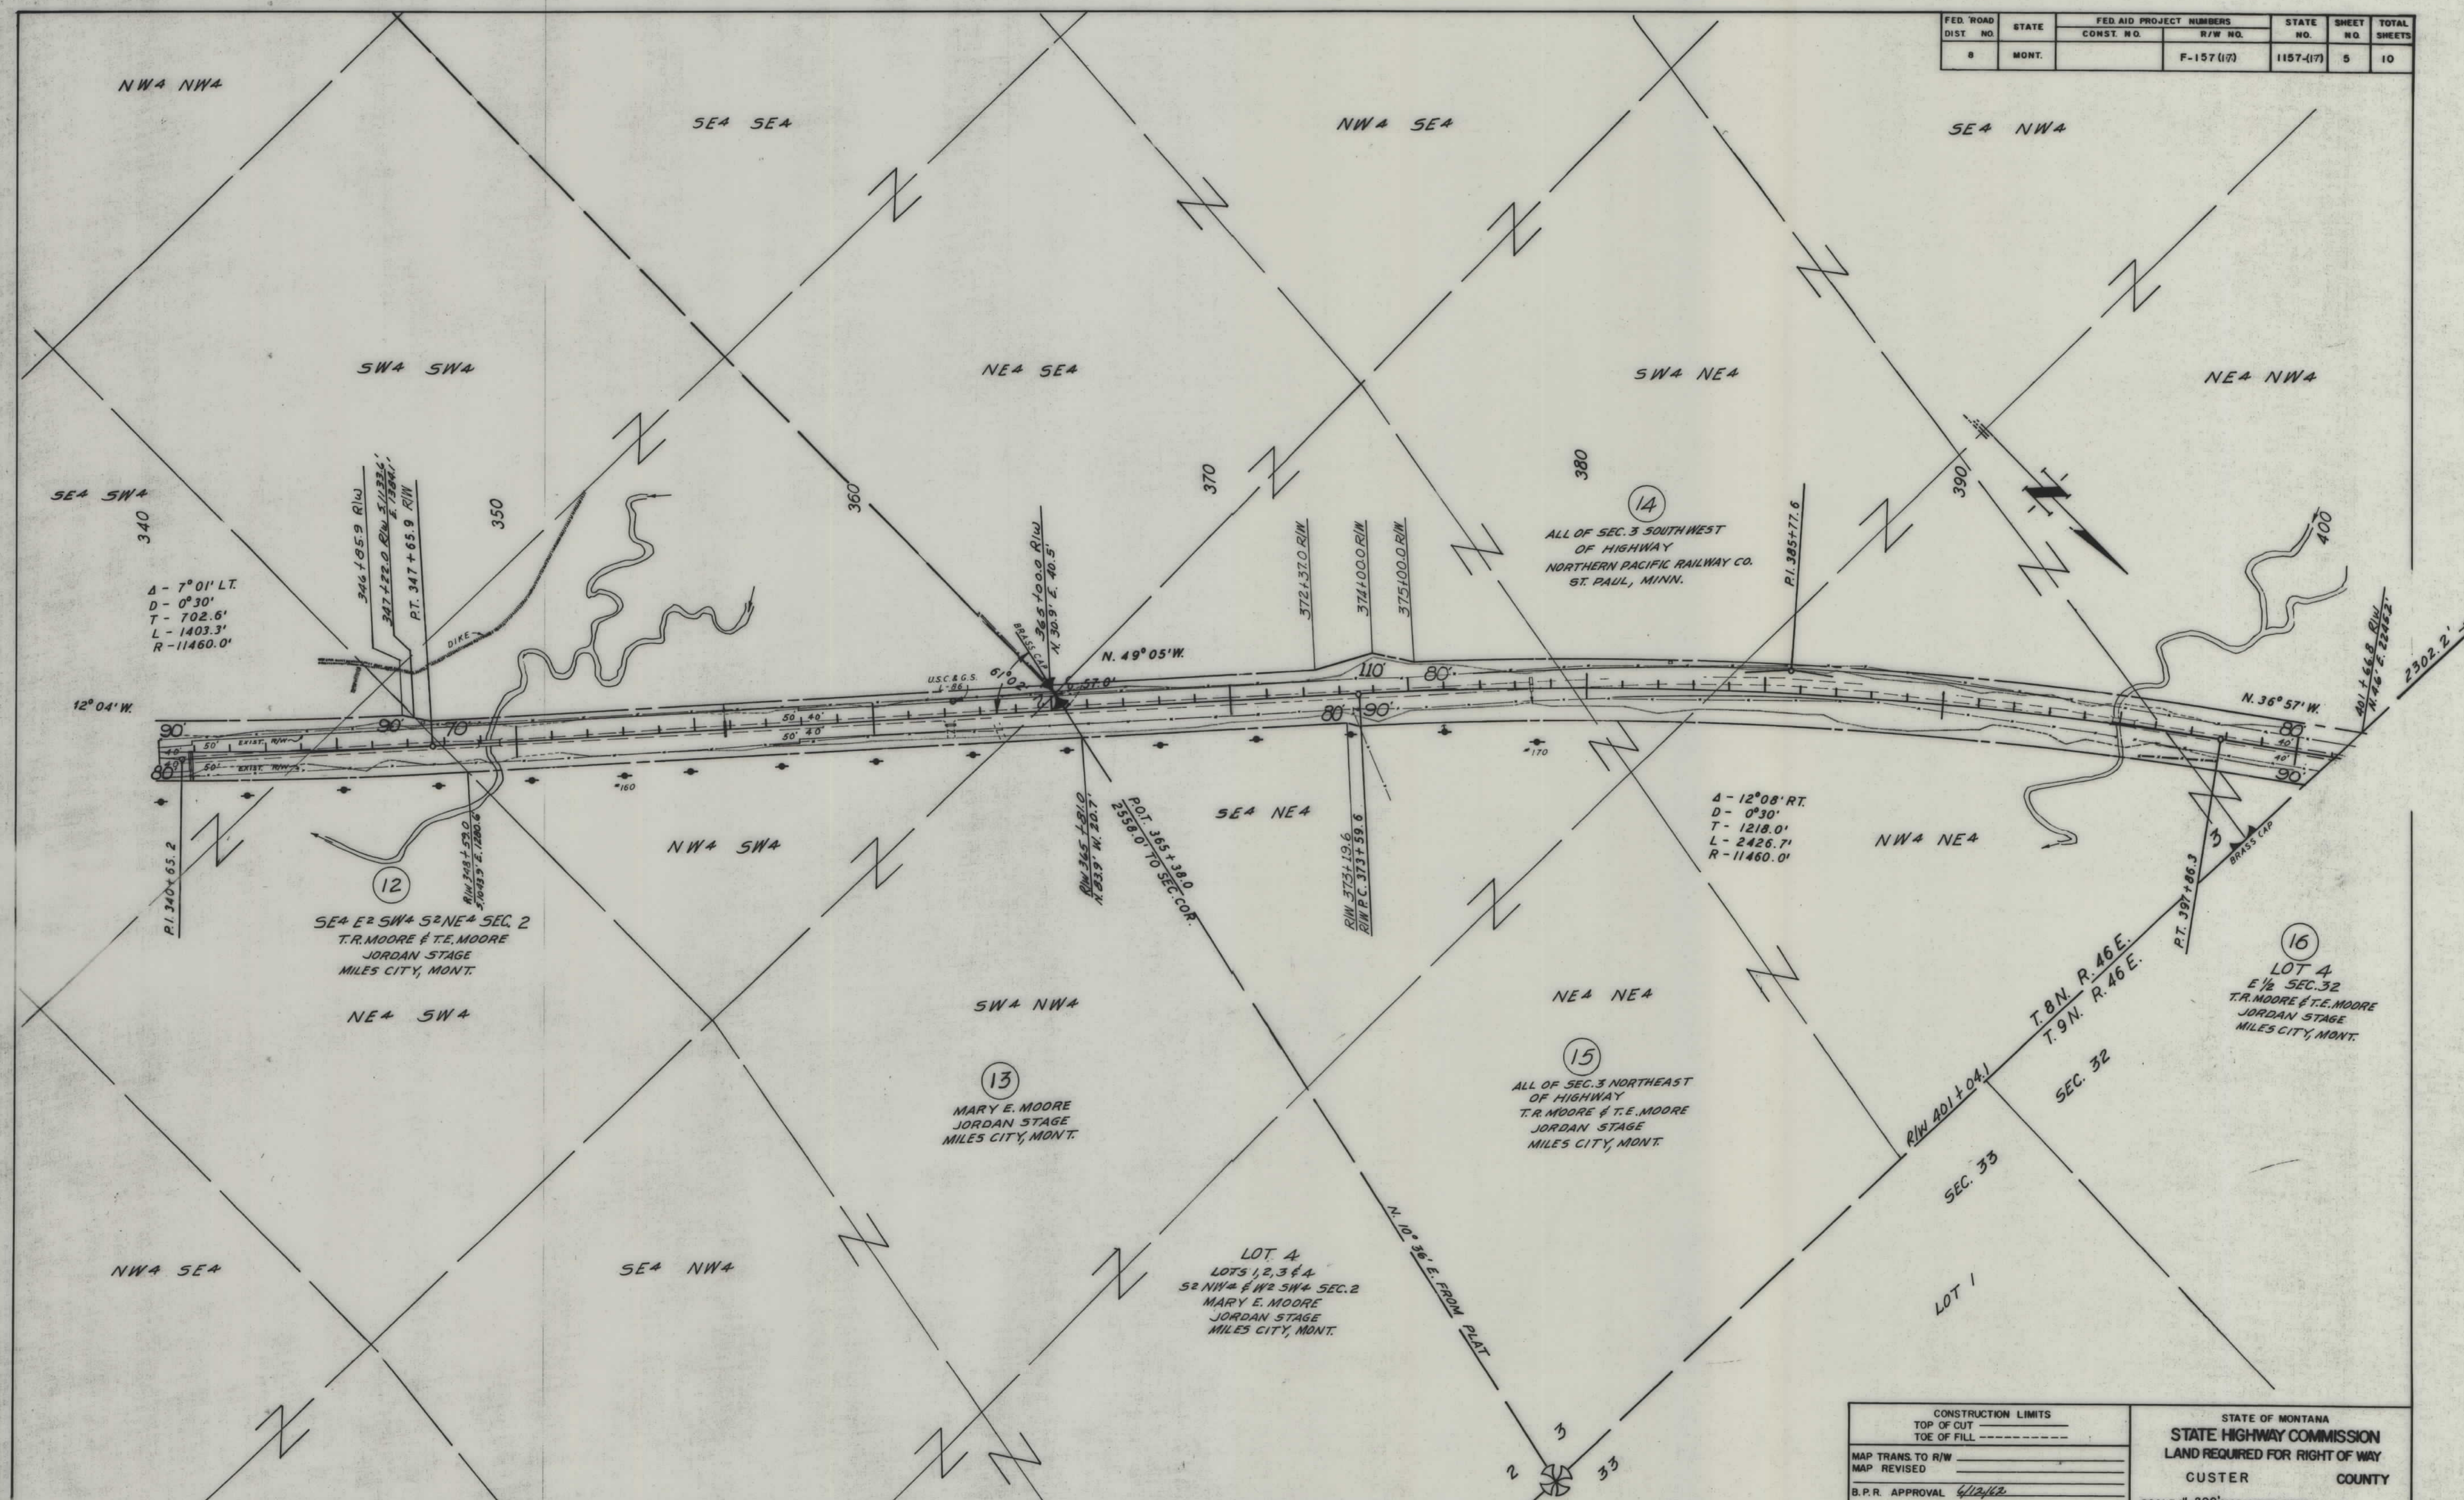


CONSTRUCTION LIMITS		STATE OF MONTANA STATE HIGHWAY COMMISSION LAND REQUIRED FOR RIGHT OF WAY CUSTER COUNTY SCALE 1"=200' MAP COMPLETED _____
TOP OF CUT _____		
TOE OF FILL -----		
MAP TRANS. TO R/W _____		
MAP REVISED _____		
B.P.R. APPROVAL 6/12/62		

FED. ROAD DIST. NO.	STATE	FED. AID PROJECT NUMBERS		STATE NO.	SHEET NO.	TOTAL SHEETS
		CONSTR. NO.	R/W NO.			
8	MONT.		F-157(17)	1157-1(17)	6	10

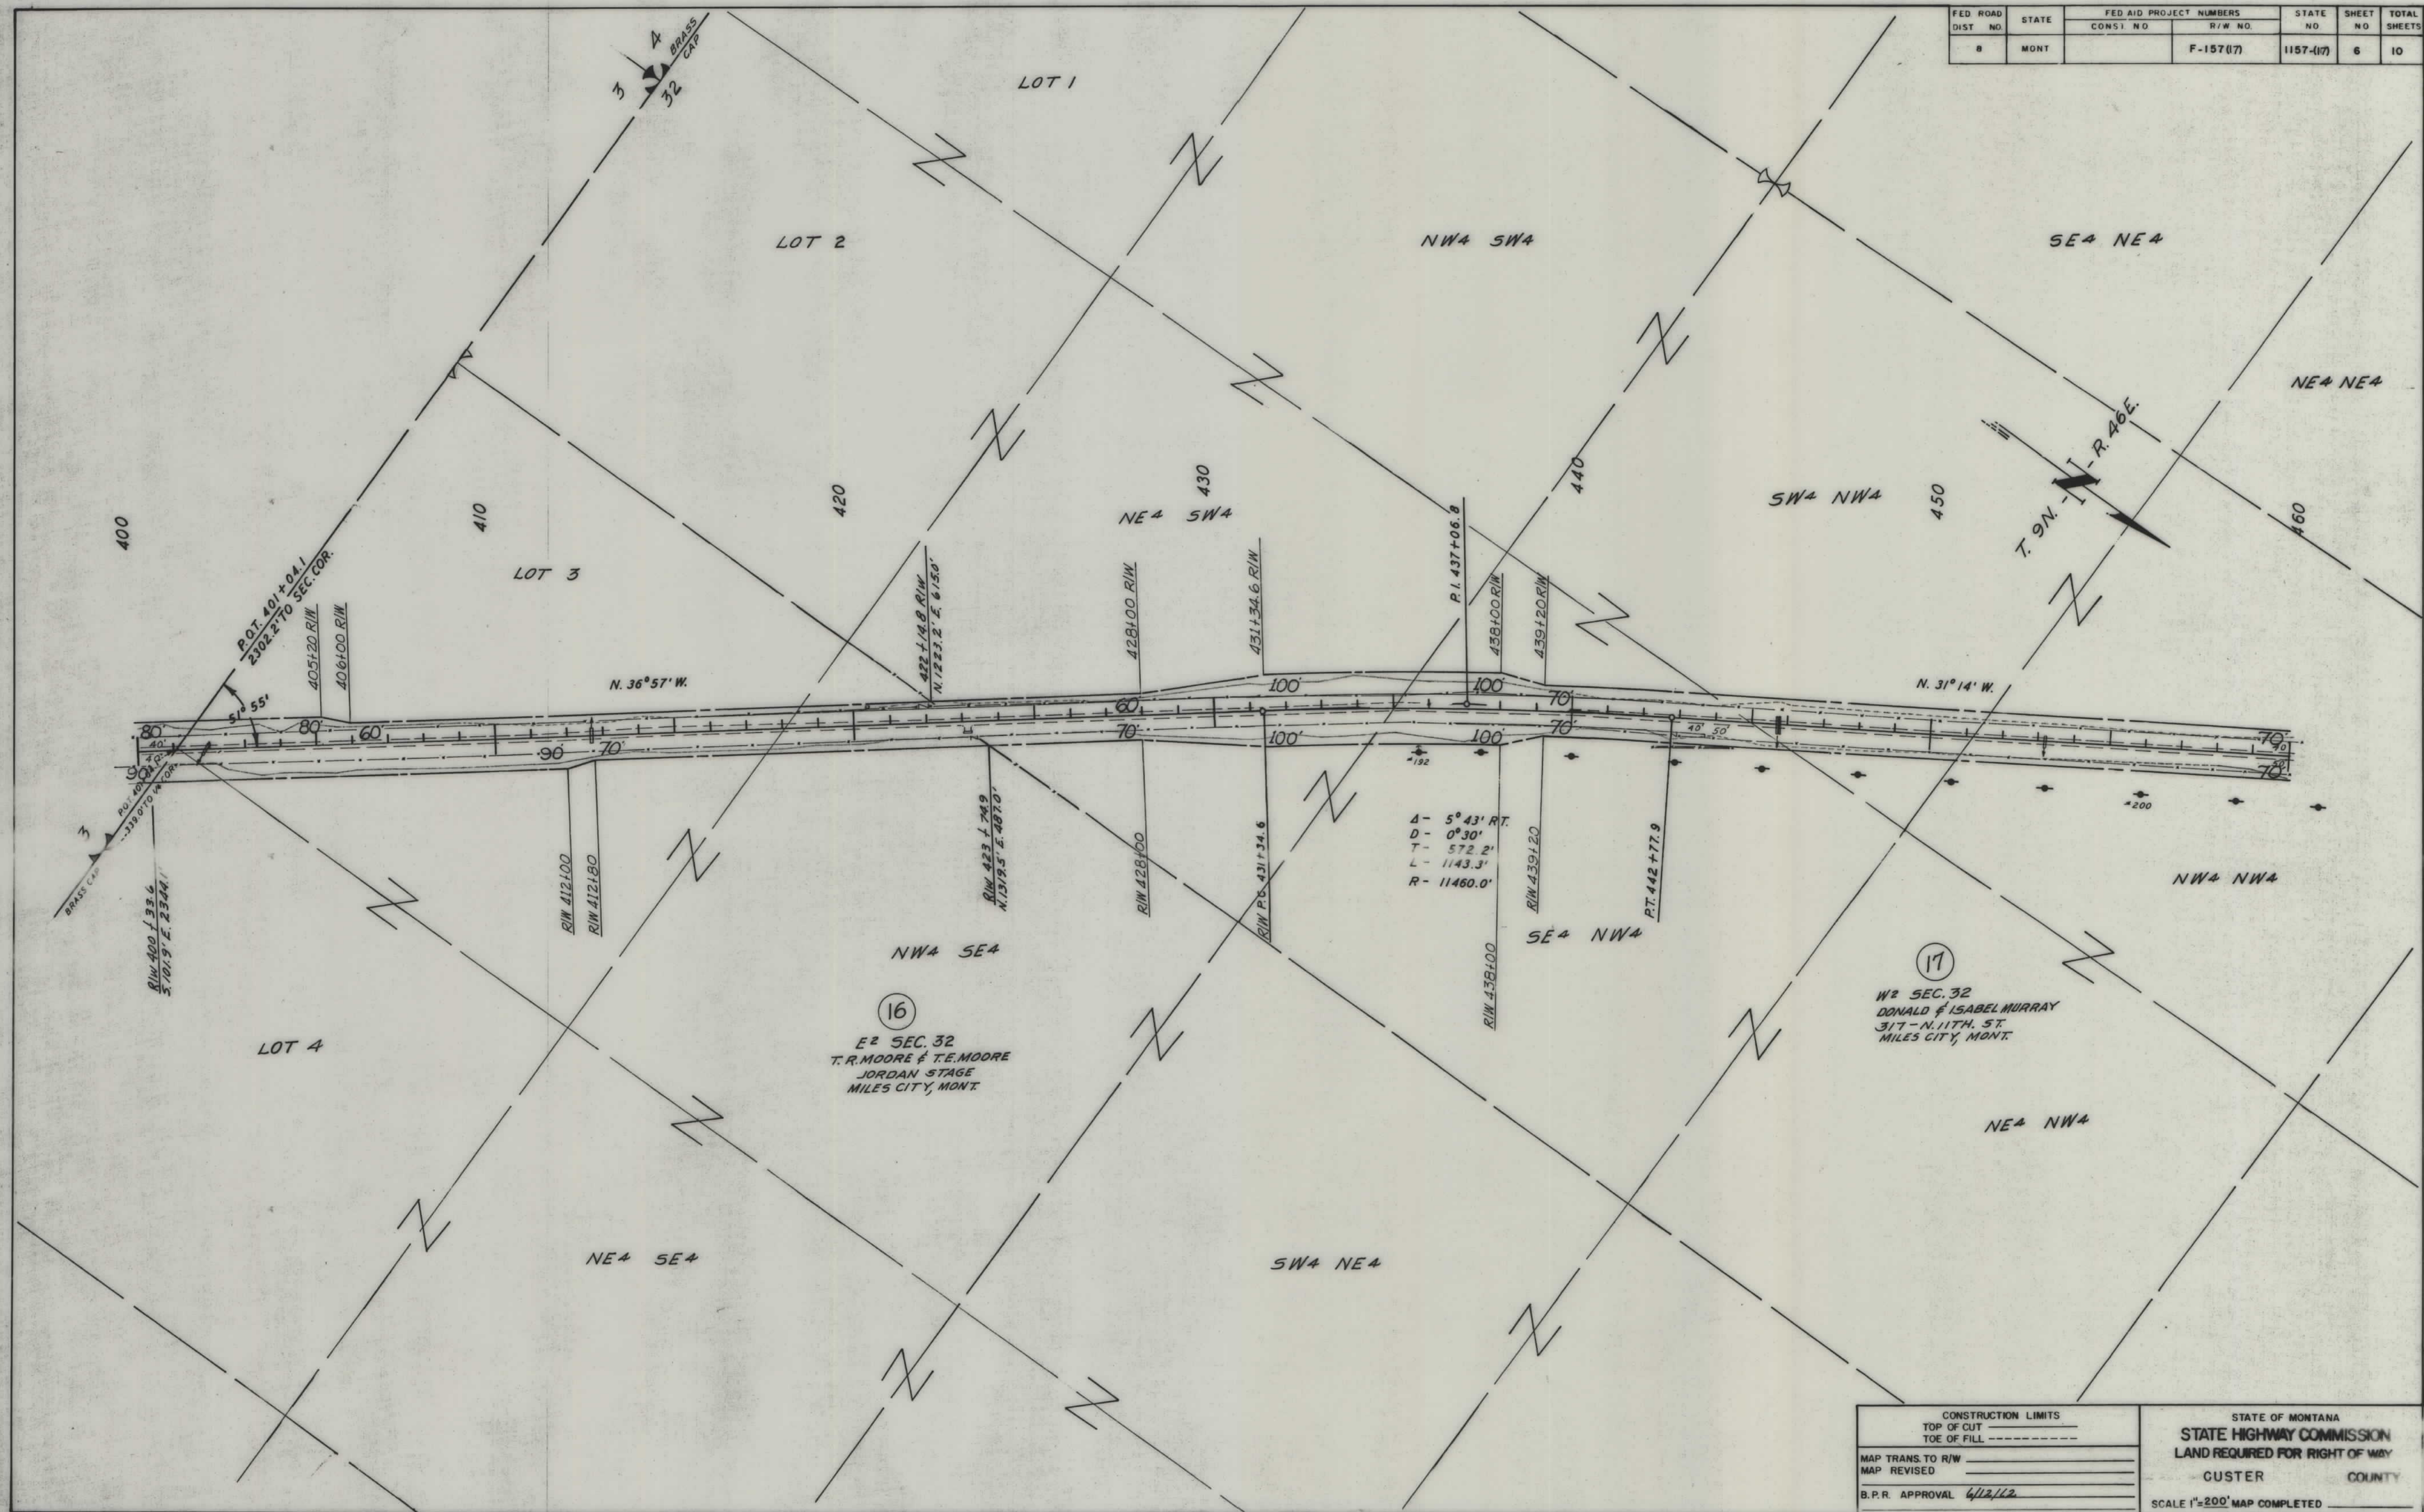


FED. ROAD DIST. NO.	STATE	FED. AID PROJECT NUMBERS		STATE NO.	SHEET NO.	TOTAL SHEETS
		CONST. NO.	R/W NO.			
8	MONT.		F-157(7)	1157-(17)	8	10

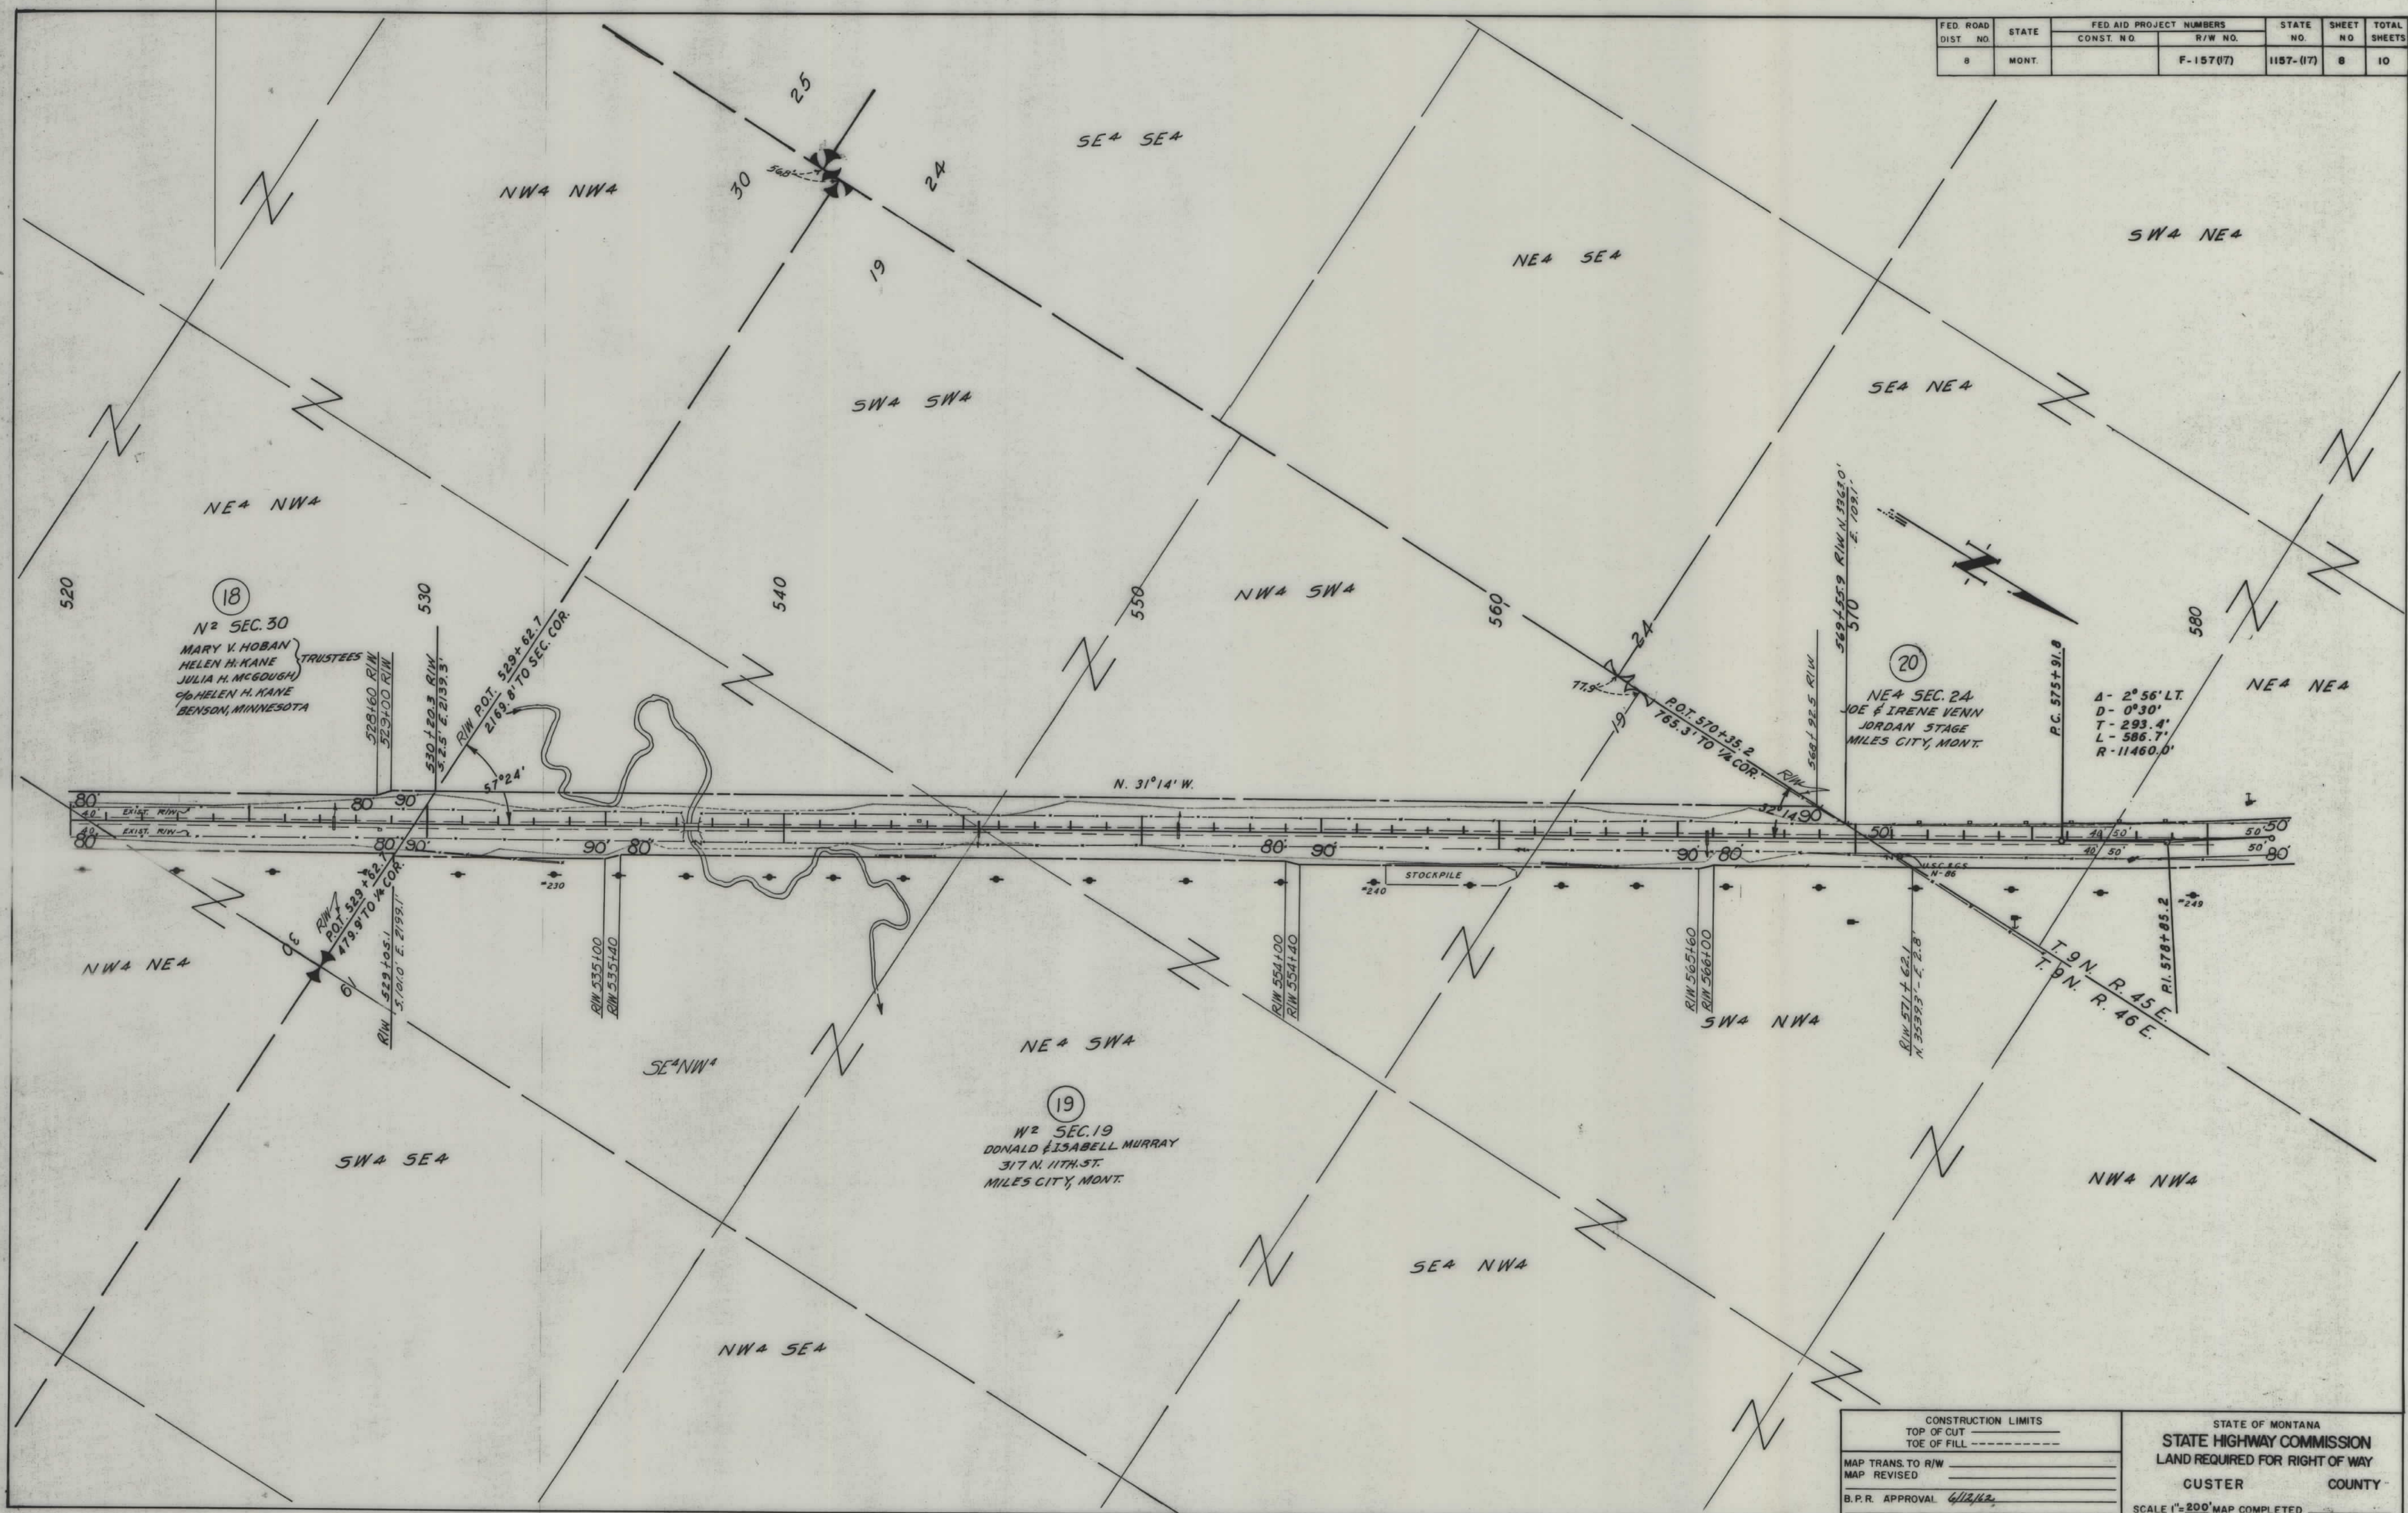

CONSTRUCTION LIMITS TOP OF CUT _____ TOE OF FILL _____		STATE OF MONTANA STATE HIGHWAY COMMISSION LAND REQUIRED FOR RIGHT OF WAY CUSTER COUNTY SCALE 1"=200' MAP COMPLETED _____
MAP TRANS. TO R/W _____		
MAP REVISED _____		
B.P.R. APPROVAL <u>6/12/62</u>		

PLAN
SHEET
MISSING

FED. ROAD DIST. NO.	STATE	FED. AID PROJECT NUMBERS		STATE NO.	SHEET NO.	TOTAL SHEETS
		CONST. NO.	PLAN NO.			
8	MONT.		F-157(17)	1157-1(17)	10	10

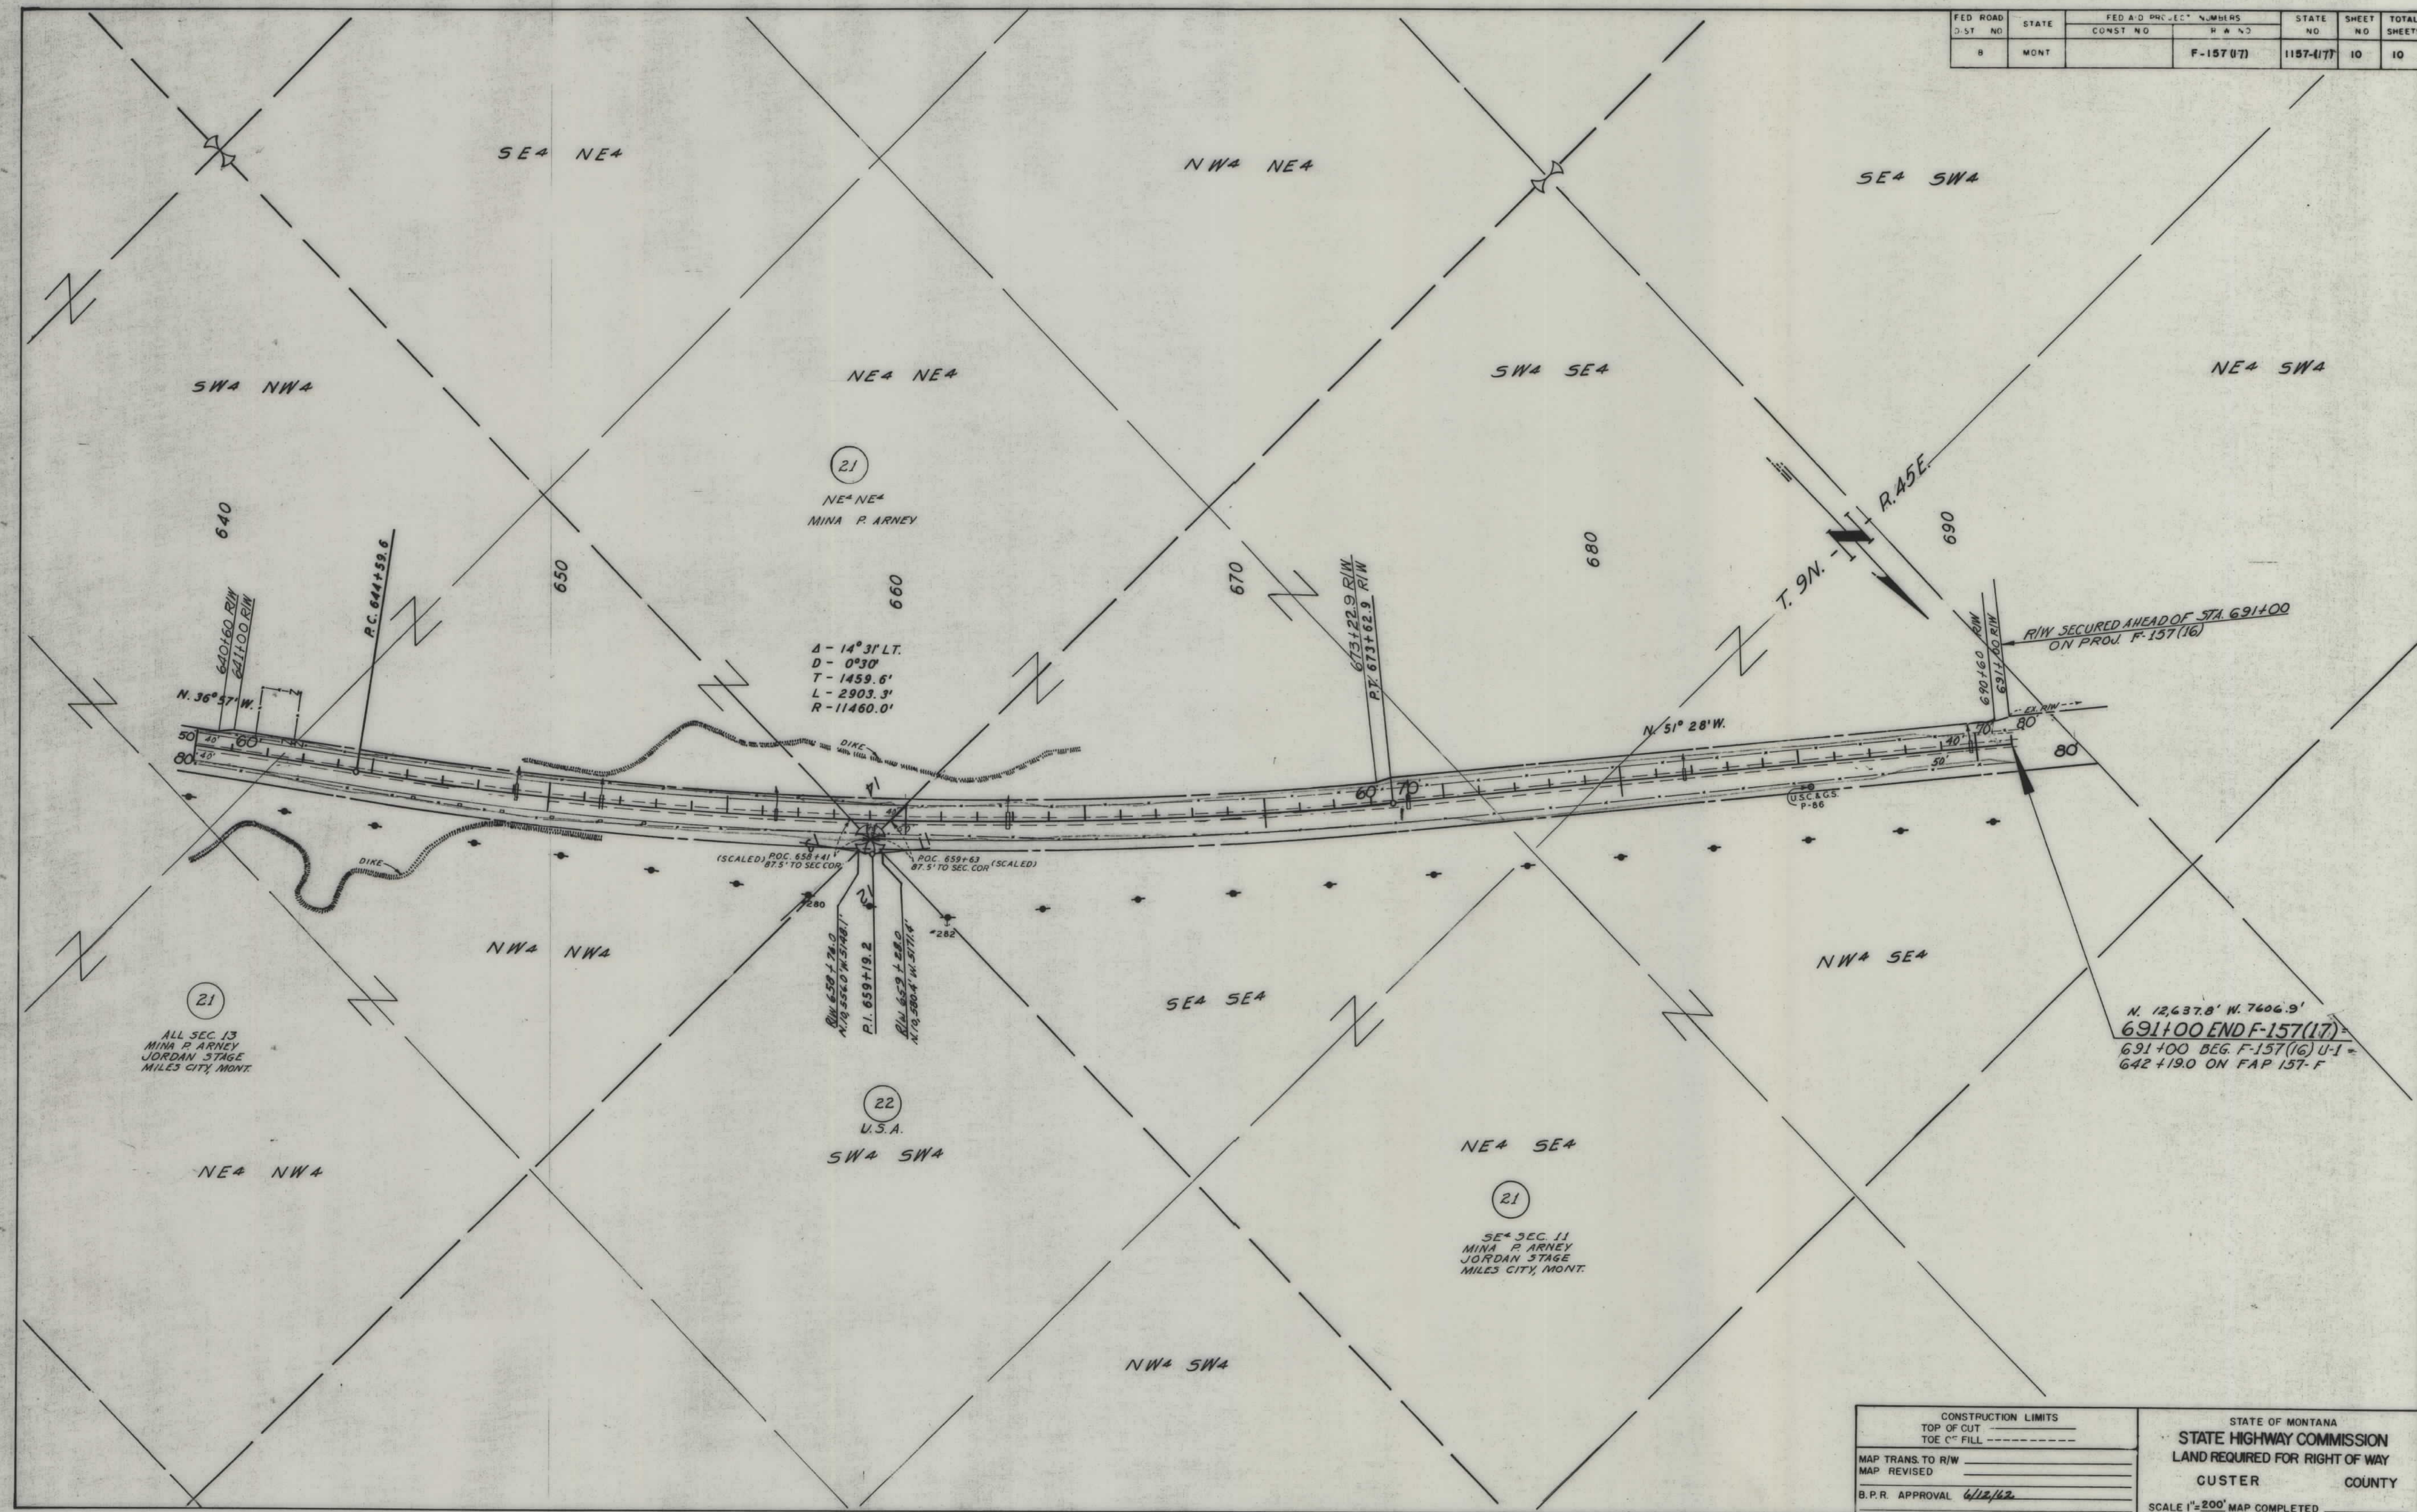

CONSTRUCTION LIMITS		STATE OF MONTANA	
TOP OF CUT		STATE HIGHWAY COMMISSION	
TOE OF FILL		LAND REQUIRED FOR RIGHT OF WAY	
MAP TRANS. TO R/W		CUSTER COUNTY	
MAP REVISED		SCALE 1"=200' MAP COMPLETED	
B.P.R. APPROVAL 6/12/62			