

PLANS

NOT


TO

SCALE

OWNERSHIPS								
PARCEL	NAME	ADDRESS	TOTAL AREA	GROSS R/W AREA	P.T.W. AREA	AREA TO BE ACQUIRED	REMAINDER	
							LEFT	RIGHT
1	STATE OF MONTANA		316.22	0.44		0.44	315.78	
2	LESTER L. & ADELE H. JENS	TERRY, MONT.	279.52	8.77		8.77	184.24	86.49
3	N. P. RY. CO.		* 640.00	23.47	4.67	18.80	* 219.46	397.07

* INCLUDES R.R. & P.T.W. R/W IN SEC. 35 ONLY.

FED. ROAD DIST. NO.	STATE OF	FED. AID PROJECT NUMBERS		STATE NO.	SHEET NO.	TOTAL SHEETS
		CONST. NO.	R/W NO.			
8	MONTANA		F-158 (9)	1158-09	2	3

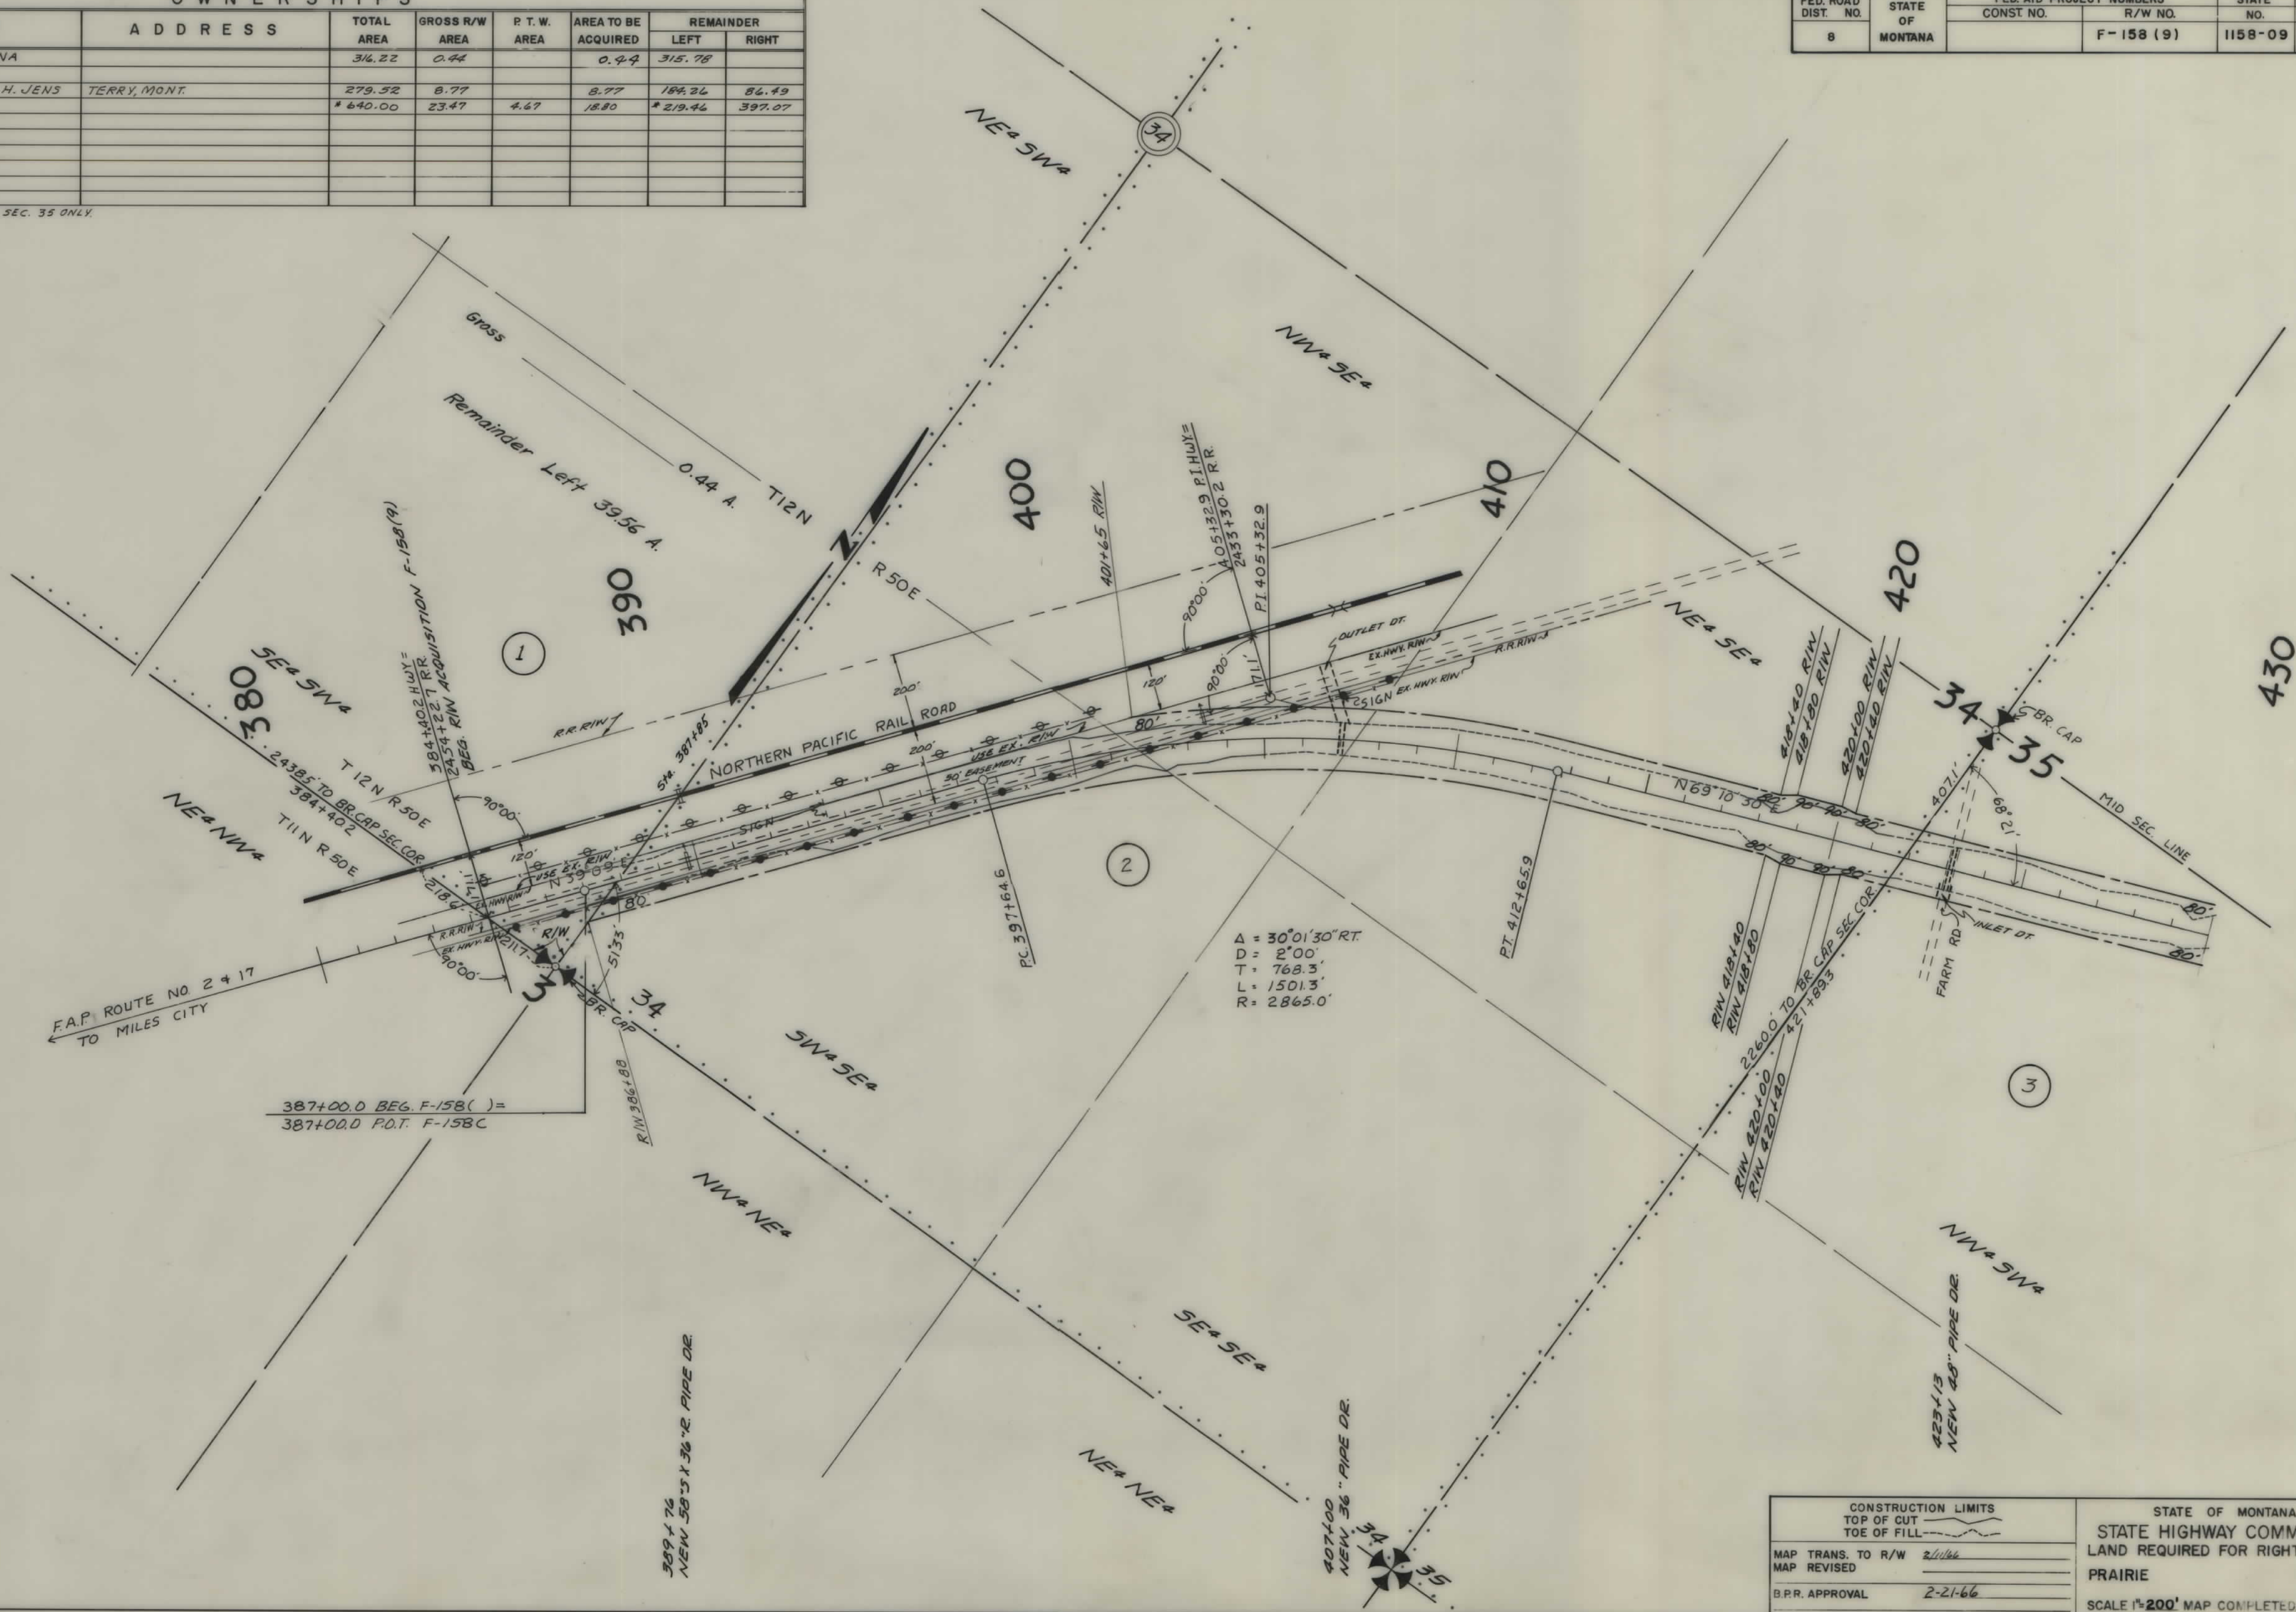

CONSTRUCTION LIMITS TOP OF CUT TOE OF FILL		STATE OF MONTANA STATE HIGHWAY COMMISSION LAND REQUIRED FOR RIGHT OF WAY PRAIRIE COUNTY	
MAP TRANS. TO R/W	2/1/66	SCALE 1"=200' MAP COMPLETED	
MAP REVISED			
B.P.R. APPROVAL	2-21-66		

