


PLANS
NOT
TO
SCALE

FED. ROAD DIST. NO.	STATE	FED. AID PROJ. NO.	R/W NO.	SHEET NO.	TOTAL SHEETS
8	MONT.	154(1)	3154-01	1	2

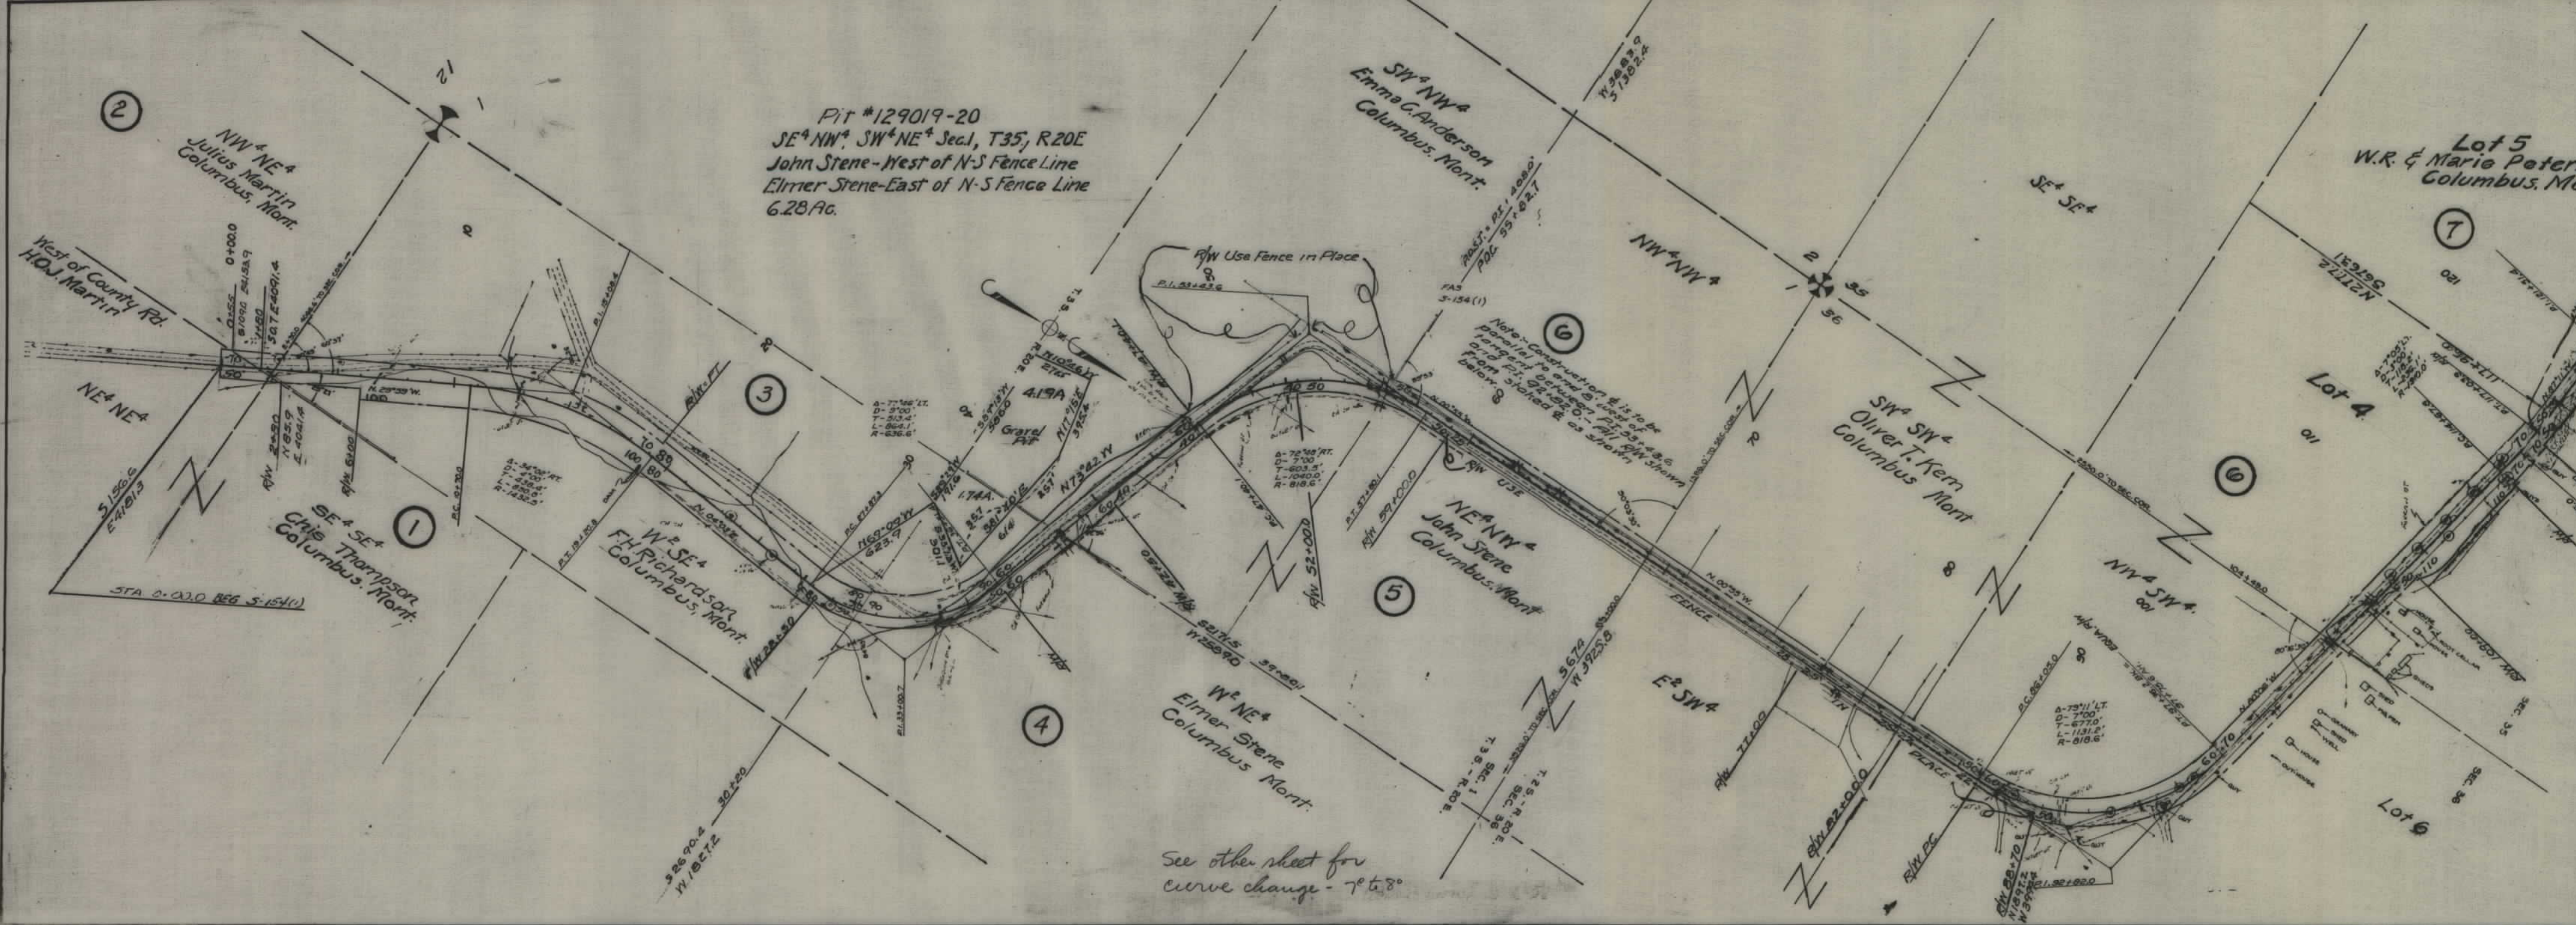


STATE OF MONTANA
STATE HIGHWAY COMMISSION
PLAT SHOWING LAND
REQUIRED FOR RIGHT OF WAY
STILLWATER COUNTY

SCALE 1"=400' MAP COMPLETED 7/23/52
DESCRIPTIONS WRITTEN BY L.W.B. DATE 7/16/52
DESCRIPTIONS CHECKED BY D.I.N. DATE 7/16/52

APPROVED BY Malcolm Bowden R/W ENGINEER

FED. ROAD DIST. NO.	STATE	FED. AID PROJ. NO.	R/W No.	SHEET NO.	TOTAL SHEETS
8	MONT.	154(1)	3154-0	1	2

Note 9/12/52
 This map is for possible reference
 Do not use otherwise -
 M.B.
 H

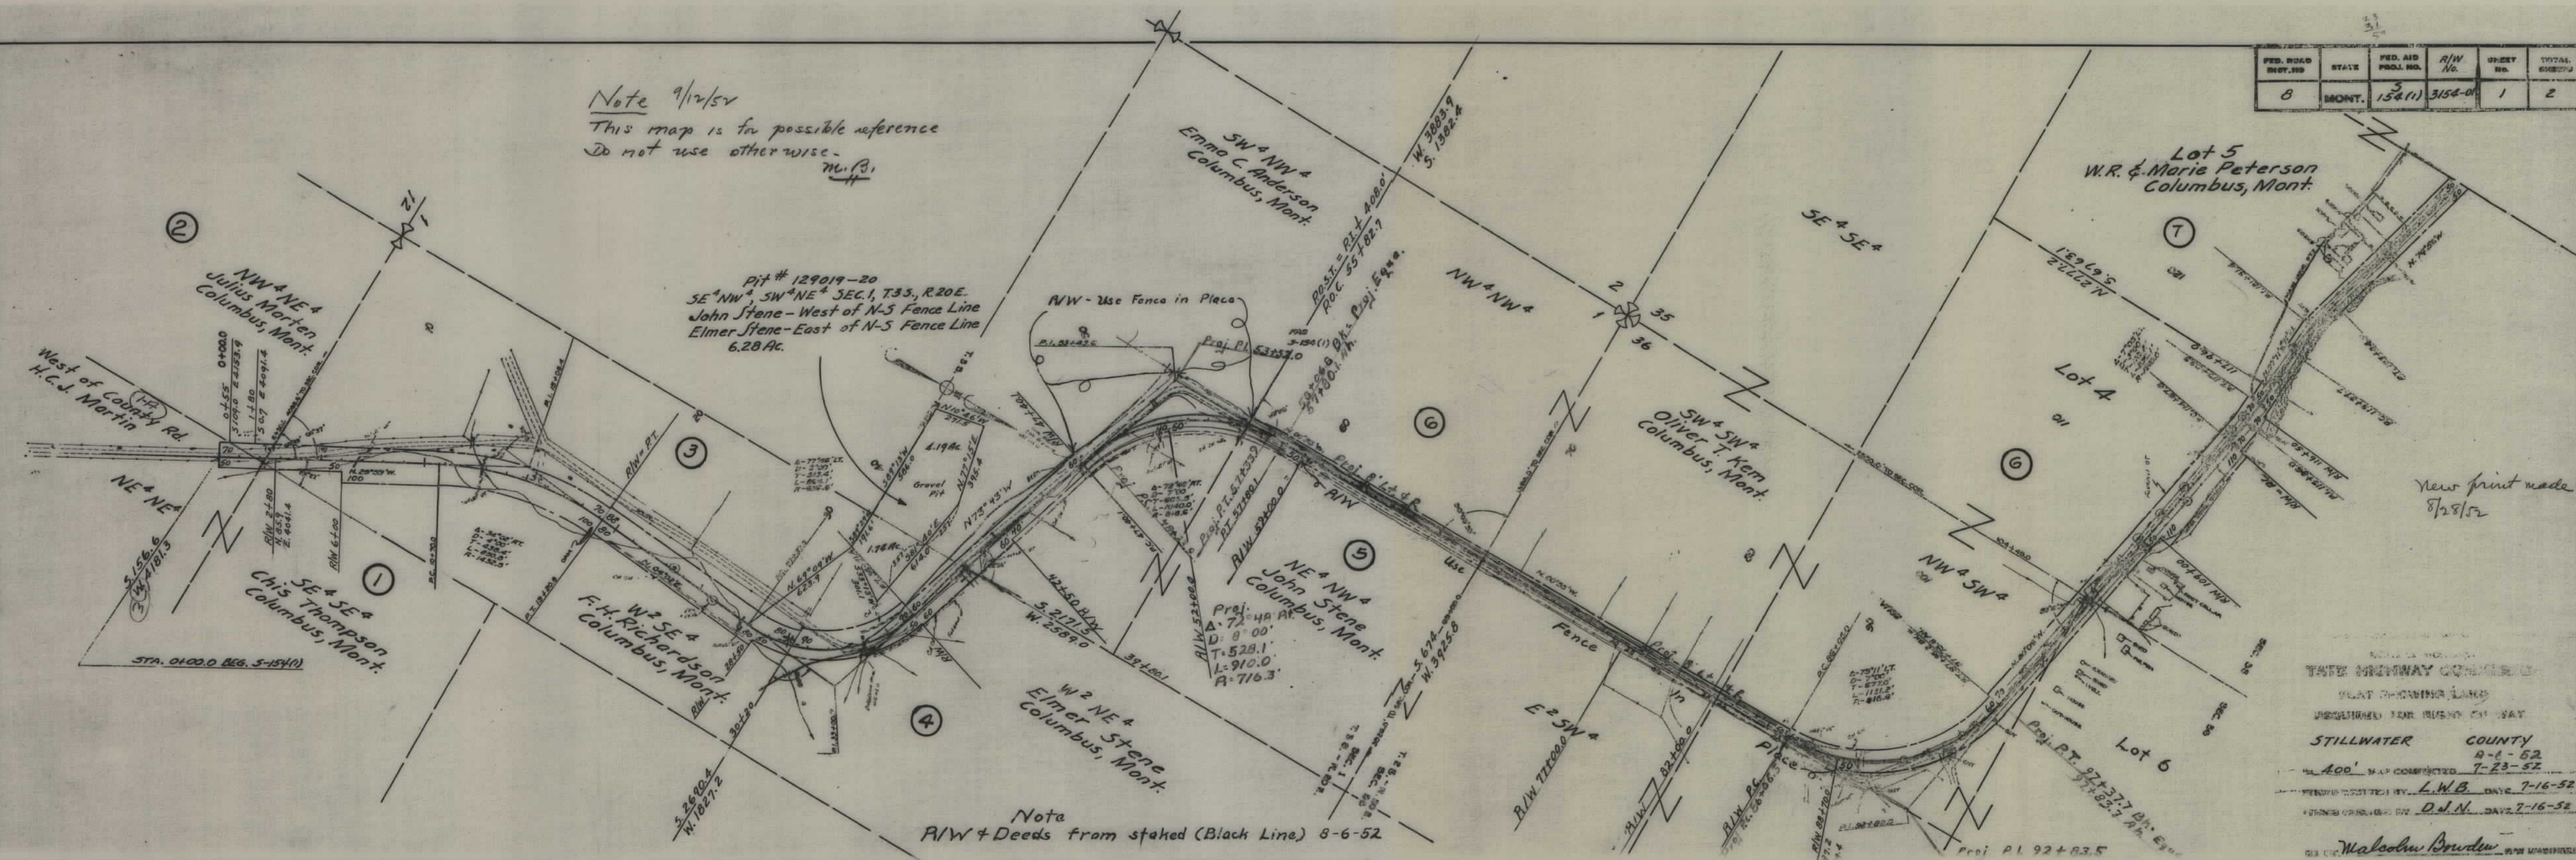


New print made 8/28/52

Note
 R/W & Deeds from staked (Black Line) 8-6-52

STATE HIGHWAY COMMISSION
 PLAT RECORDING LAND
 UNRECORDED FROM RECORD ON WAY
 STILLWATER COUNTY
 A-6-52
 400' MAP COMPILED 7-23-52
 FIELD NOTES BY L.W.B. DATE 7-16-52
 PLAT COMPILED BY D.J.N. DATE 7-16-52
 Wm. B. Bowden

FED. ROAD DIST. NO.	STATE	FED. AID PROJ. NO.	R/W No.	SHEET NO.	TOTAL SHEETS
8	MONT.	154(1)	3154-01	2	2

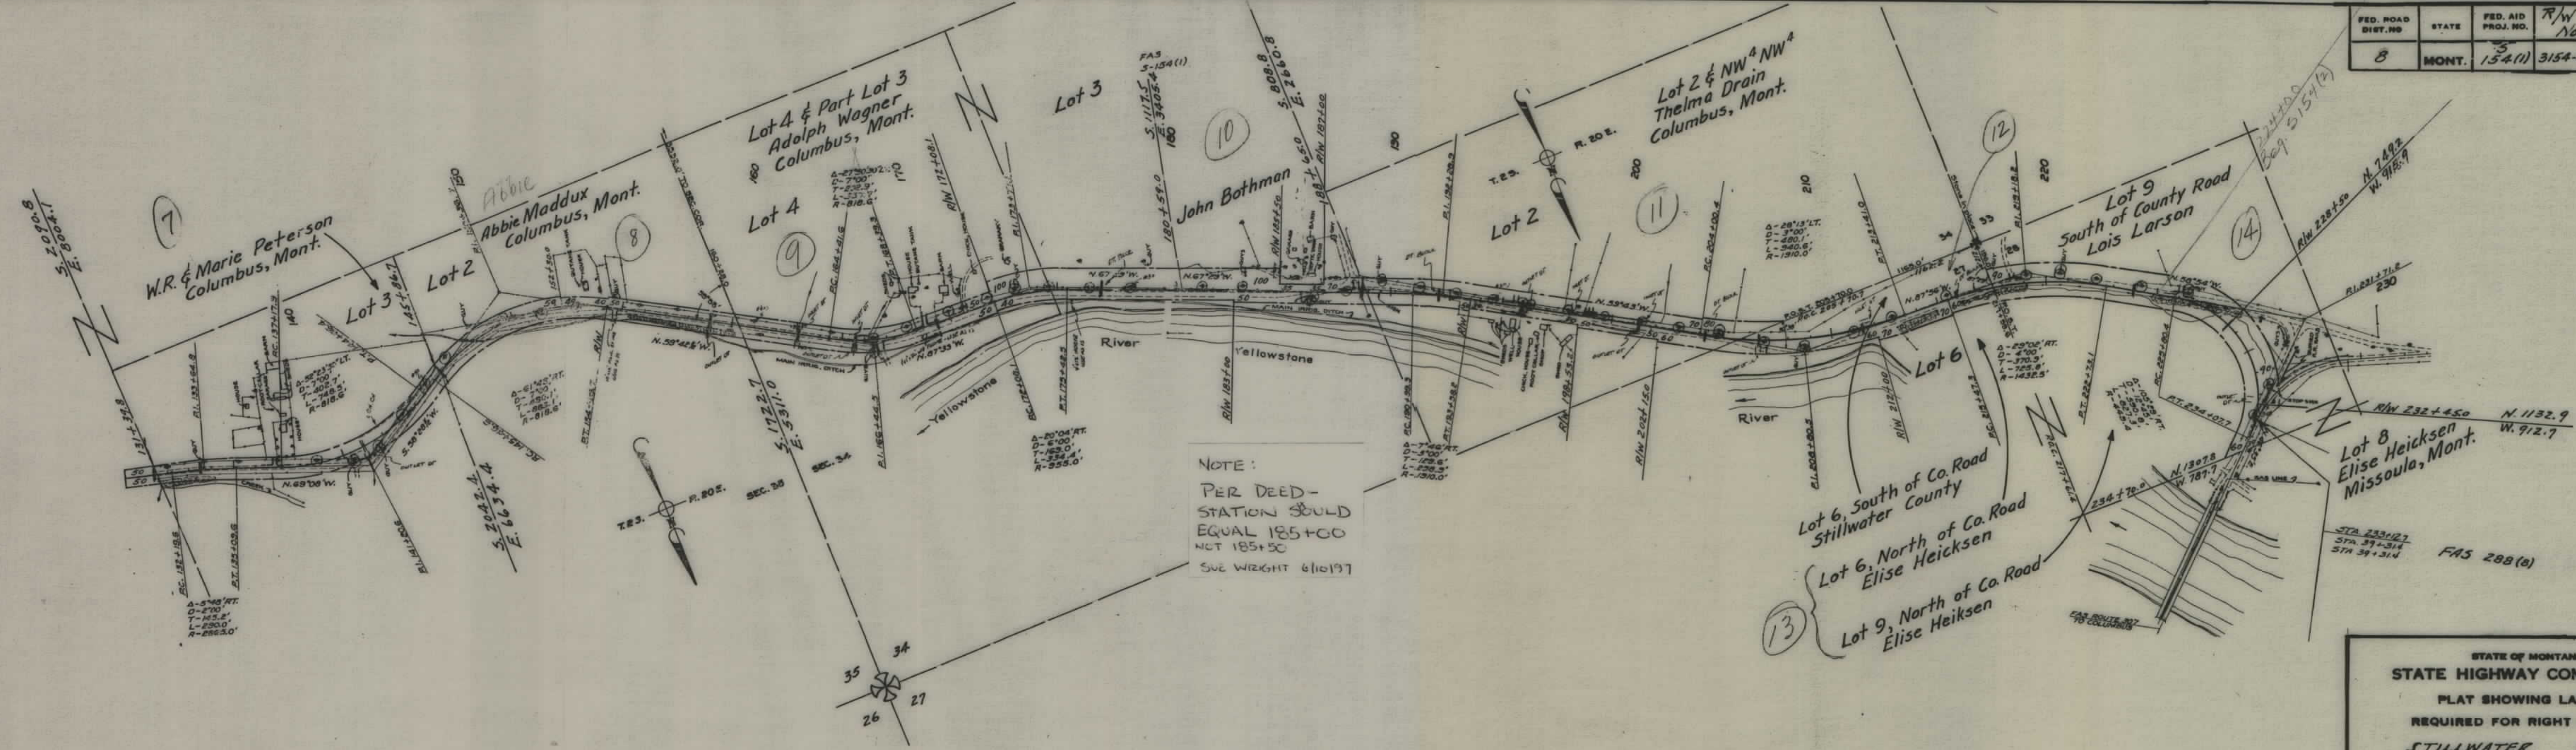

STATE OF MONTANA
STATE HIGHWAY COMMISSION
 PLAT SHOWING LAND
 REQUIRED FOR RIGHT OF WAY
STILLWATER COUNTY

SCALE 1"=400' MAP COMPLETED 7-23-52
 DESCRIPTIONS WRITTEN BY L.W.B. DATE 7-14-52
 DESCRIPTIONS CHECKED BY D.J.N. DATE 7-14-52
 APPROVED BY _____
 APPROVED BY Malcolm Bowden R/W ENGINEER