

PLANS

NOT

TO

SCALE

FED. ROAD DIST. NO.	STATE	FED. AID PROJECT NUMBERS		STATE NO.	SHEET NO.	TOTAL SHEETS
		CONST. NO.	R/W NO.			
8	MONT.		S-154 (4)	3154-04	1	15

STATE OF MONTANA

STATE HIGHWAY COMMISSION


JOLIET - COLUMBUS

RIGHT OF WAY PLAN OF

FEDERAL AID PROJECT NO. S-154 (4) R/W


JOLIET-COLUMBUS

7.722 MILES

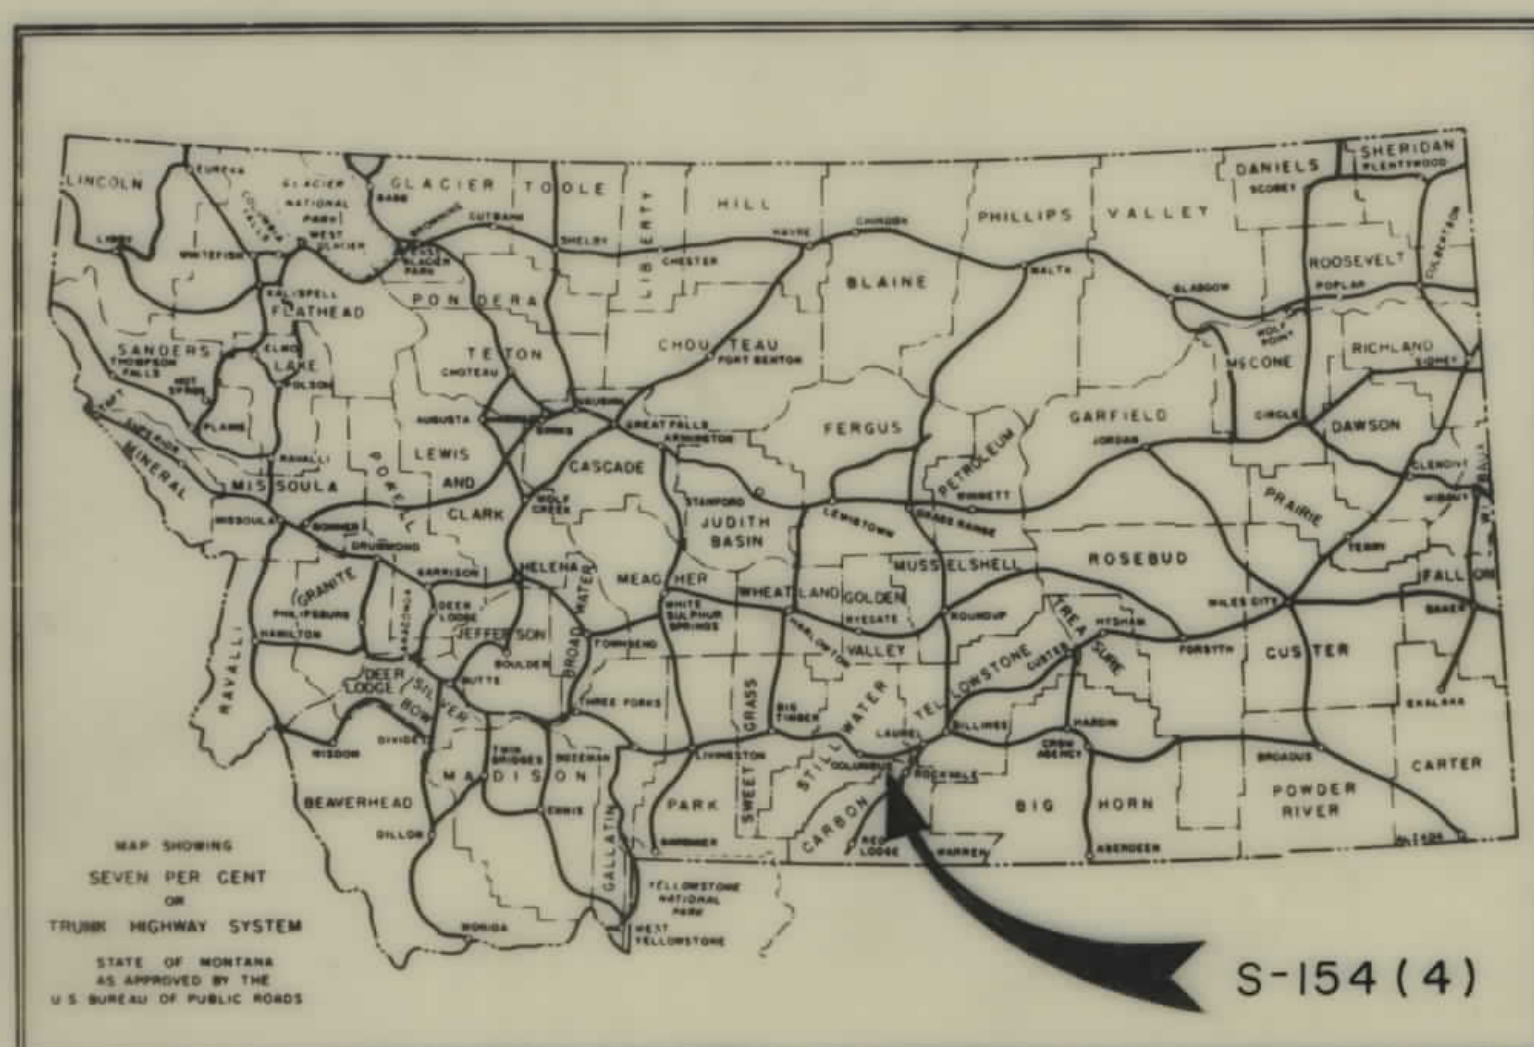

INDEX		
PARCEL NO.	OWNERSHIPS	SHEET NO.
1	N.P. RAILWAY	2
2	M.L. PARROTT	2
3	W.S. LAUGHERY	2
4	P.I. BULTER	2
5	I.F. WHITE	2-3
6	TOWN OF JOLIET	2
7	WILLIAM E. & E. MAXINE STEELE	3
8	W.H. SAFFELL	3
9	STATE OF MONTANA	3-4-5
10	W.P. BILLINGSLEY	5-6
11	THORVALD STENE	6
12	H.J. PLOWMAN	6-7
13	JOHN VUKONICH	7-8
14-16	EVERETT KELLOGG	8-9
15	H.E. ANDERSON	8-9
17	GEORGE EVERTZ	9-10
18	LUDWIG ANDERSON	10-11
19	OLE T. LELAND	11-12
20	GUSTAVE ANDERSON	12-13
21	H.J. JOHNSON	13-14
22	T.B. JOHNSON	14-15

STA. 395+93.8 END S-154 (4)

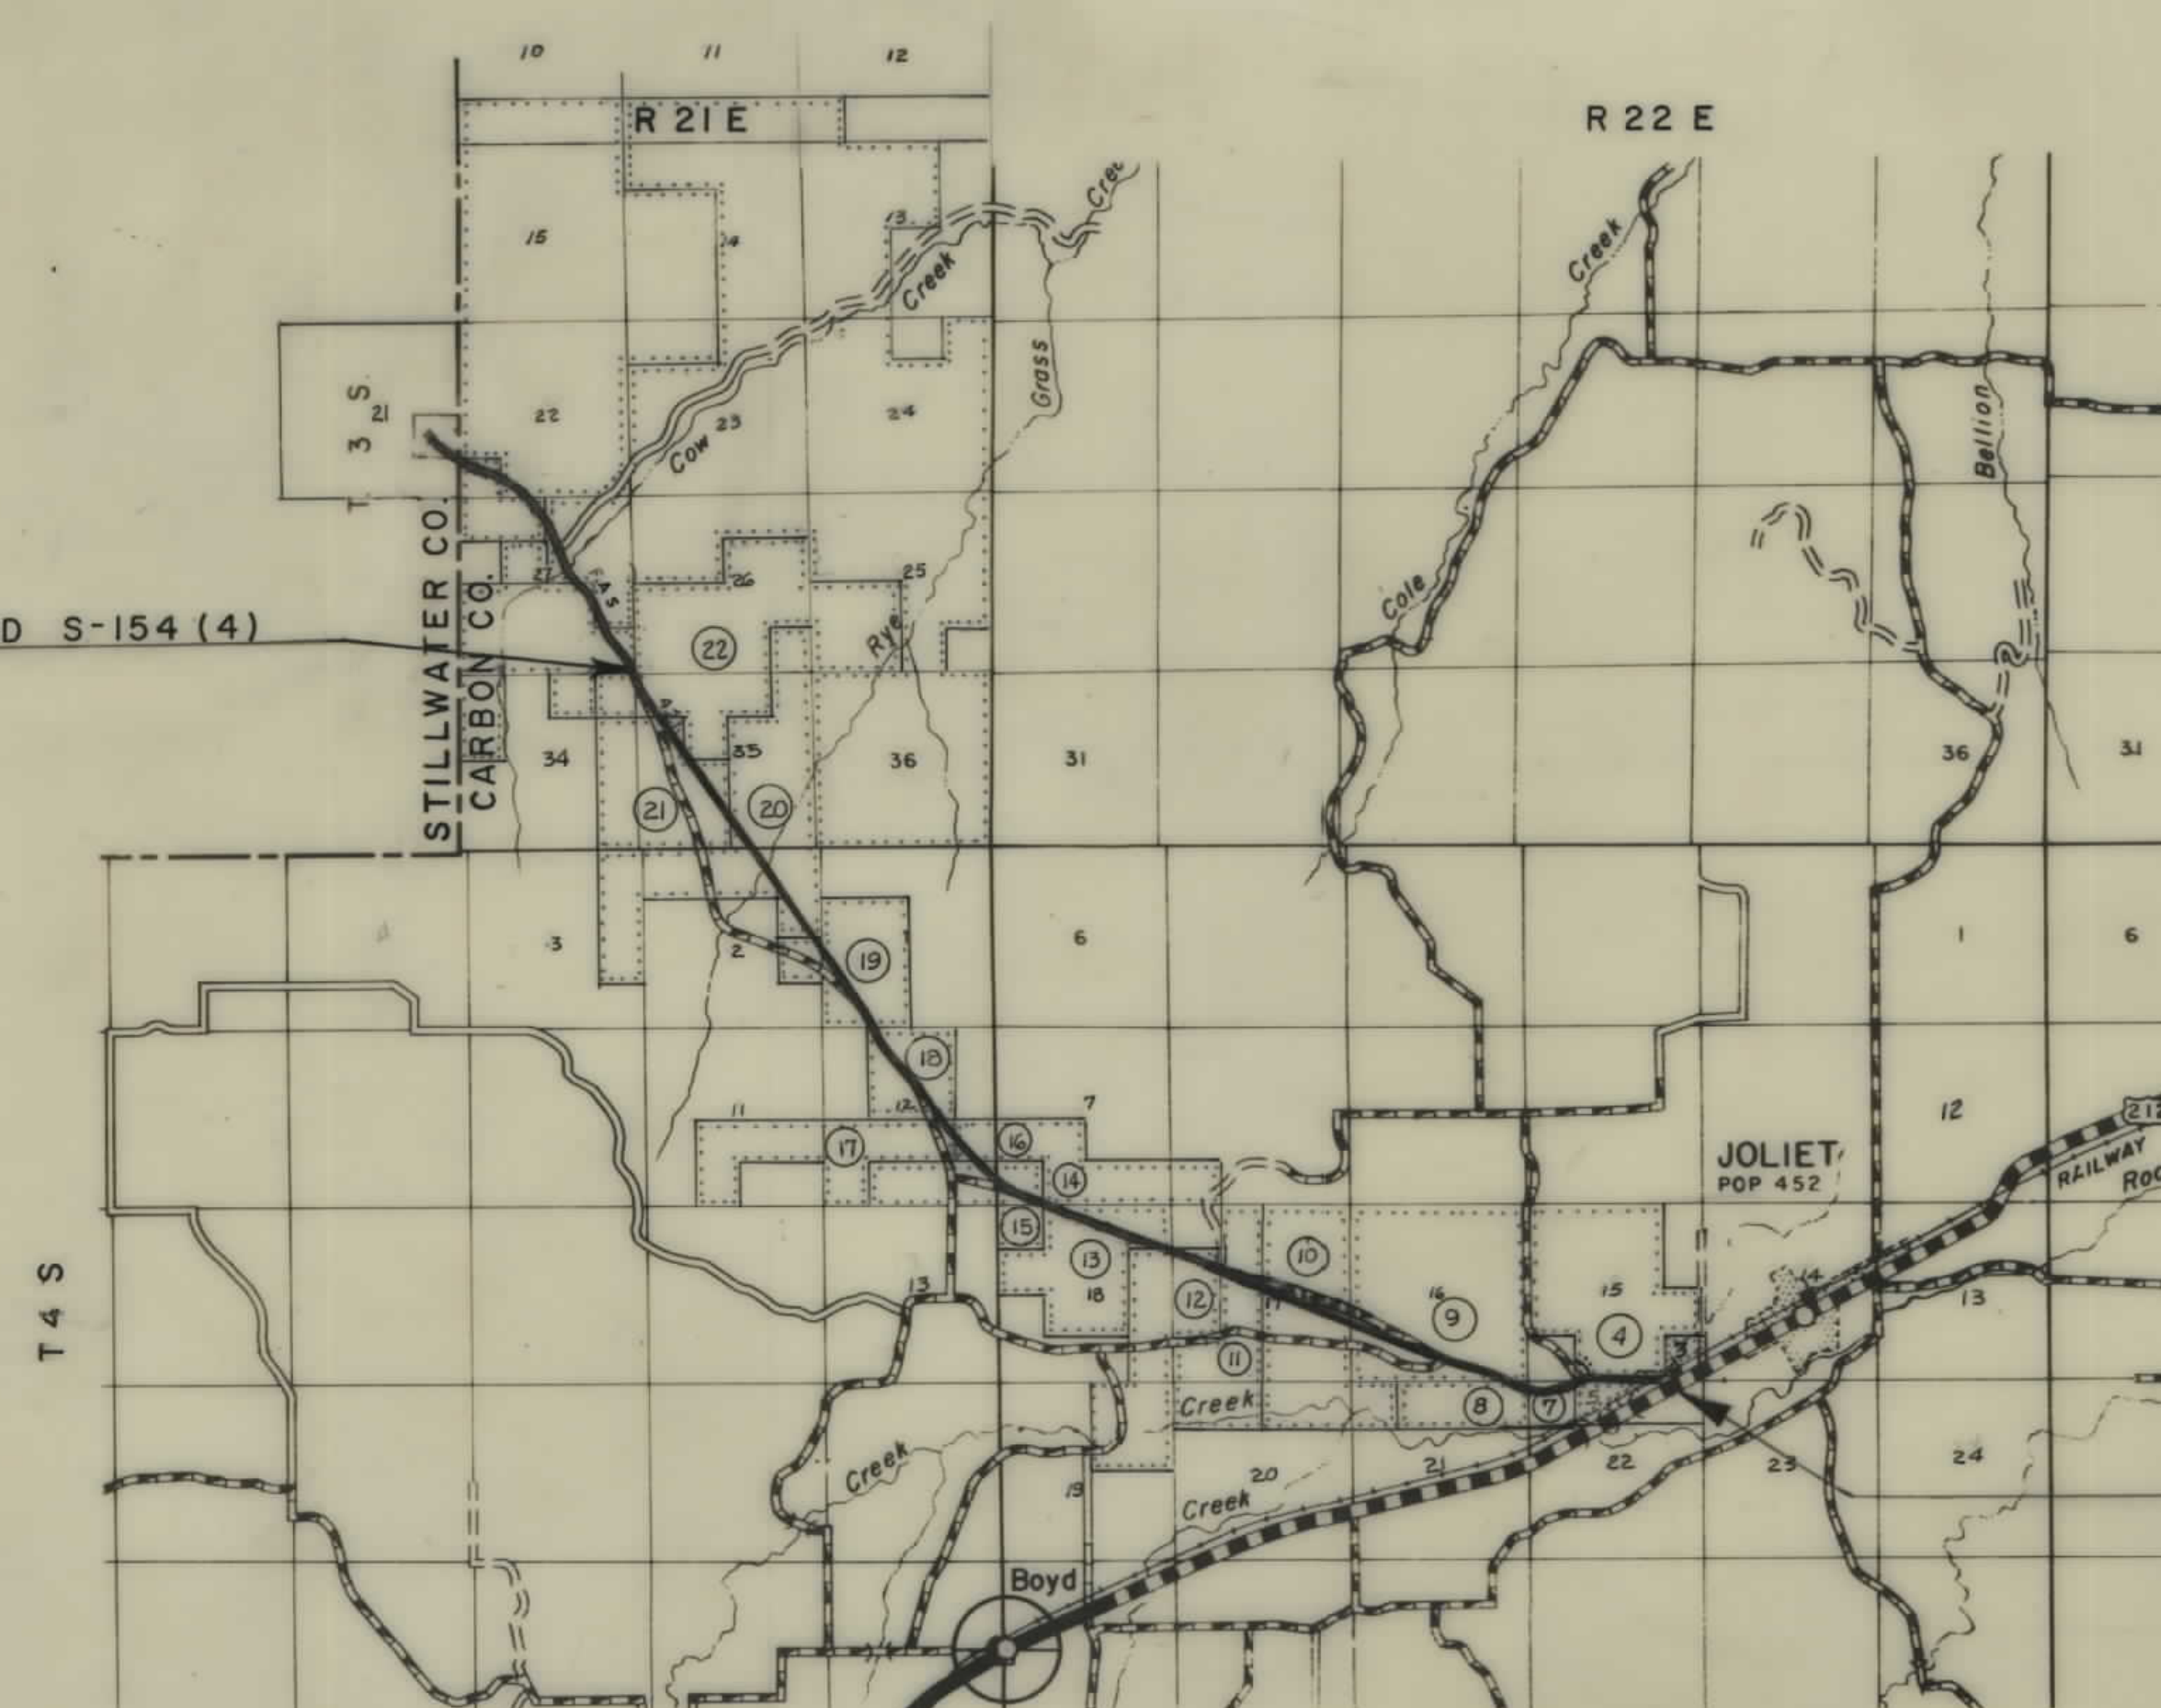

STA. 0+13.4 BEG. S-154 (4)


CONVENTIONAL SIGNS

STATE AND NATIONAL LINE.....	=====
COUNTY LINE.....	-----
CITY, VILLAGE OR BOROUGH LINE.....	-----
TOWNSHIP LINE.....	-----
SECTION LINE.....	-----
RESERVATION LINE.....	=====
FENCE LINE.....	=====
GUARD RAIL.....	=====
OWNERSHIP BOUNDARY.....	=====
RIGHT OF WAY LINE.....	=====
RIGHT OF WAY LINE FENCED.....	=====
TRAVELED WAY.....	=====
RAILROADS.....	=====
RETAINING WALLS.....	=====
BASE OR SURVEY LINE.....	=====
LEVEE.....	=====
CULVERTS IN PLACE (PLAN).....	=====
NEW CULVERTS (PLAN).....	=====
NEW CULVERTS (PROFILE).....	=====
TROLLEY POLE.....	=====
POWER POLE.....	=====
TELEPHONE OR TELEGRAPH POLE.....	=====
MARSH.....	=====
DITCH.....	=====
RIPRAP.....	=====
BRIDGE.....	=====

SECTION CORNER.....	FOUND	UNFOUND
1/4 SECTION CORNER.....	FOUND	UNFOUND
1/16 CORNER.....	FOUND	UNFOUND
CENTER OF SECTION.....	FOUND	UNFOUND
CONTROL OF ACCESS WITH FENCE.....	=====	=====
CONTROL OF ACCESS WITHOUT FENCE.....	=====	=====
PARCEL NUMBER.....	=====	=====
CATTLE GUARD.....	=====	=====
GATE IN FENCE.....	=====	=====
CONSTRUCTION LIMITS.....	CUT	FILL


OWNERS SHIPS								
PARCEL	NAME	ADDRESS	TOTAL AREA	GROSS R/W AREA	R.T.W. AREA	AREA TO BE ACQUIRED	REMAINDER	
							LEFT	RIGHT
1	NORTHERN PACIFIC RY.			0.50 AC.		0.50 AC.		
2	M. L. PARROTT		0.69 AC.	0.47	0.30 AC.	0.17	0.09 AC.	0.13 AC.
3	WILLIAM S. & ABIGAIL LAUGHEEY	JOLIET, MONT.	31.93 AC ±	0.04	0.01	0.03		31.89 AC ±
4	PHILIP & LILLIAN BULTER		472.05 ± AC	1.19	1.01	0.18		470.86 AC ±
5	IDA F. WHITE		55.0 ± AC	5.69	1.73	3.91	48.84 AC ±	0.27
6	TOWN OF JOLIET		4.14 AC	0.01	0.01			4.13
4.1	BOYD C. & THELMA H. M ^{RS} BRIDE		3.81 AC	0.66	0.52	0.14		3.15

FED. ROAD DIST. NO.	STATE	FED. AID PROJECT NUMBERS		STATE NO.	SHEET NO.	TOTAL SHEETS
		CONST. NO.	R/W NO.			
B	MONT.		S- 154 (4)	3154-04	2	15

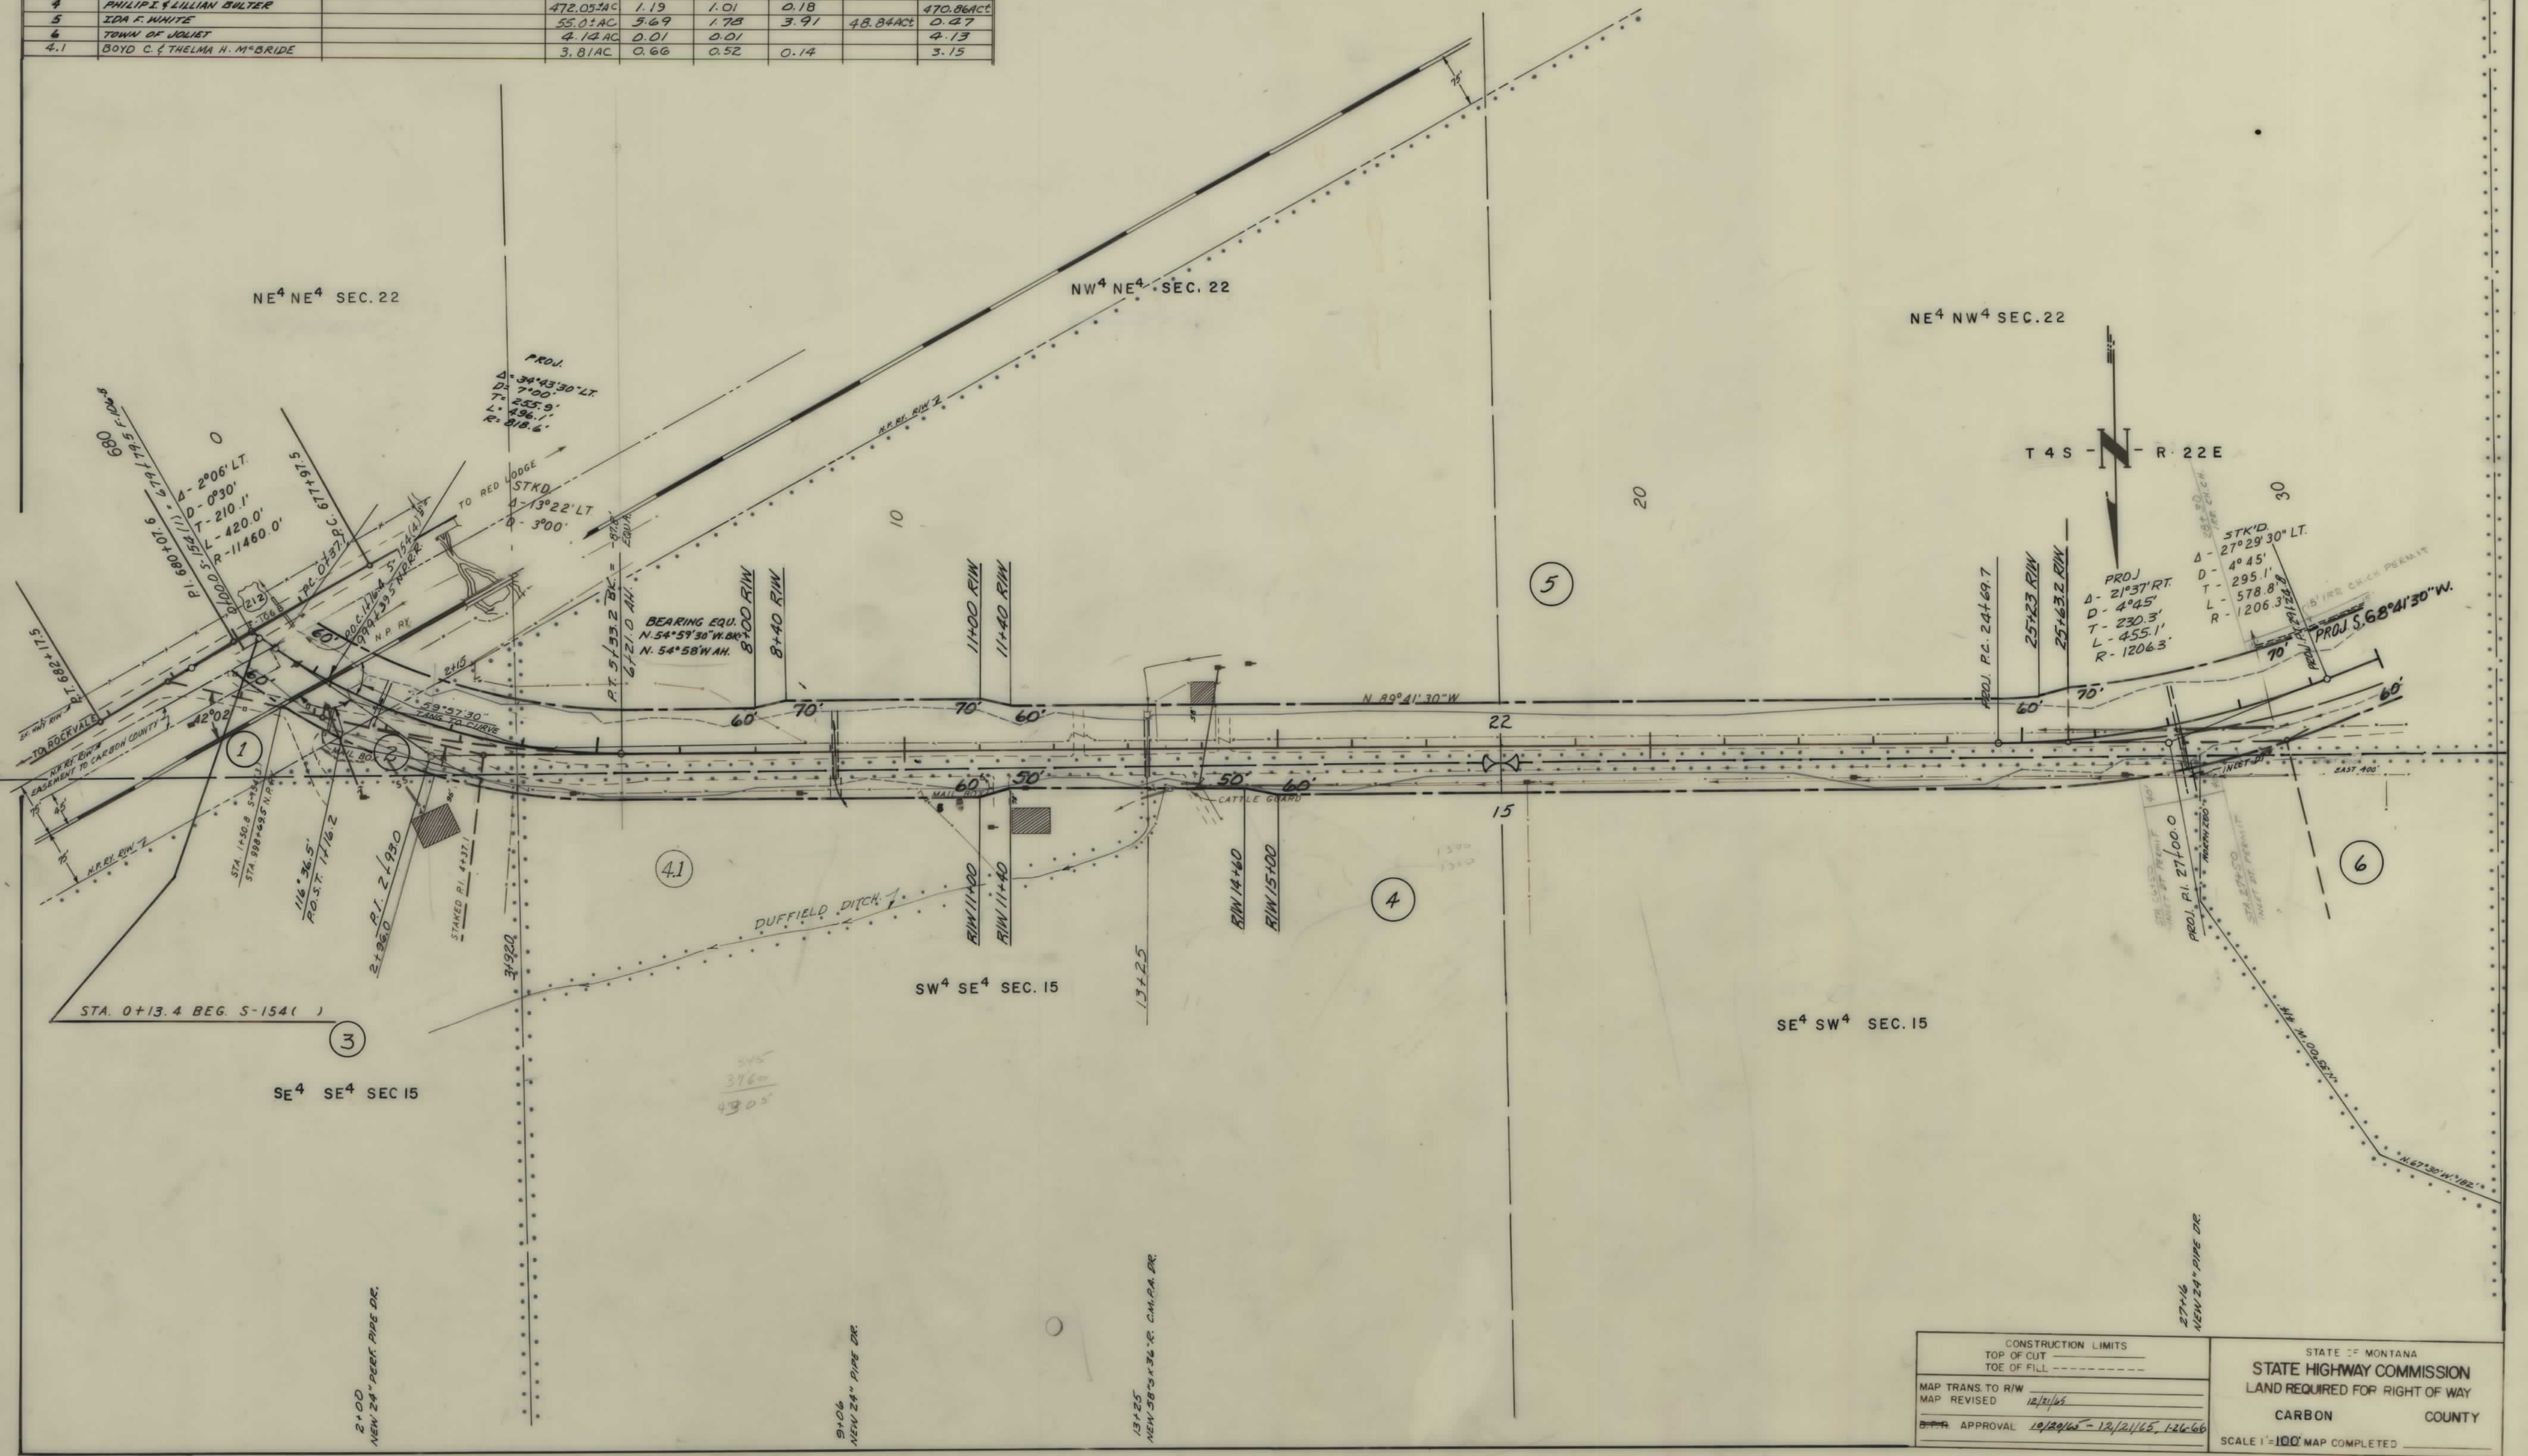

OWNERSHIPS								
PARCEL	NAME	ADDRESS	TOTAL AREA	GROSS R/W AREA	P.T.W. AREA	AREA TO BE ACQUIRED	REMAINDER	
							LEFT	RIGHT
5	IDA F. WHITE			5.69	1.78	3.91		
7	WILLIAM E. & E. MAXINE STEELE		80.00	4.66	1.65	3.01	69.04	4.30
8	WILLIAM H. & LILLIAN M. SAEFFEL		120.00	4.58	0.95	3.63	111.04	4.38
9	STATE OF MONTANA		640.00	15.09		15.09	70.88	554.03


FED. ROAD DIST. NO.	STATE	FED. AID PROJECT NO.	STATE NO.	SHEET NO.	TOTAL SHEETS
8	MONT.	S-154 (4)	3154-04	3	15

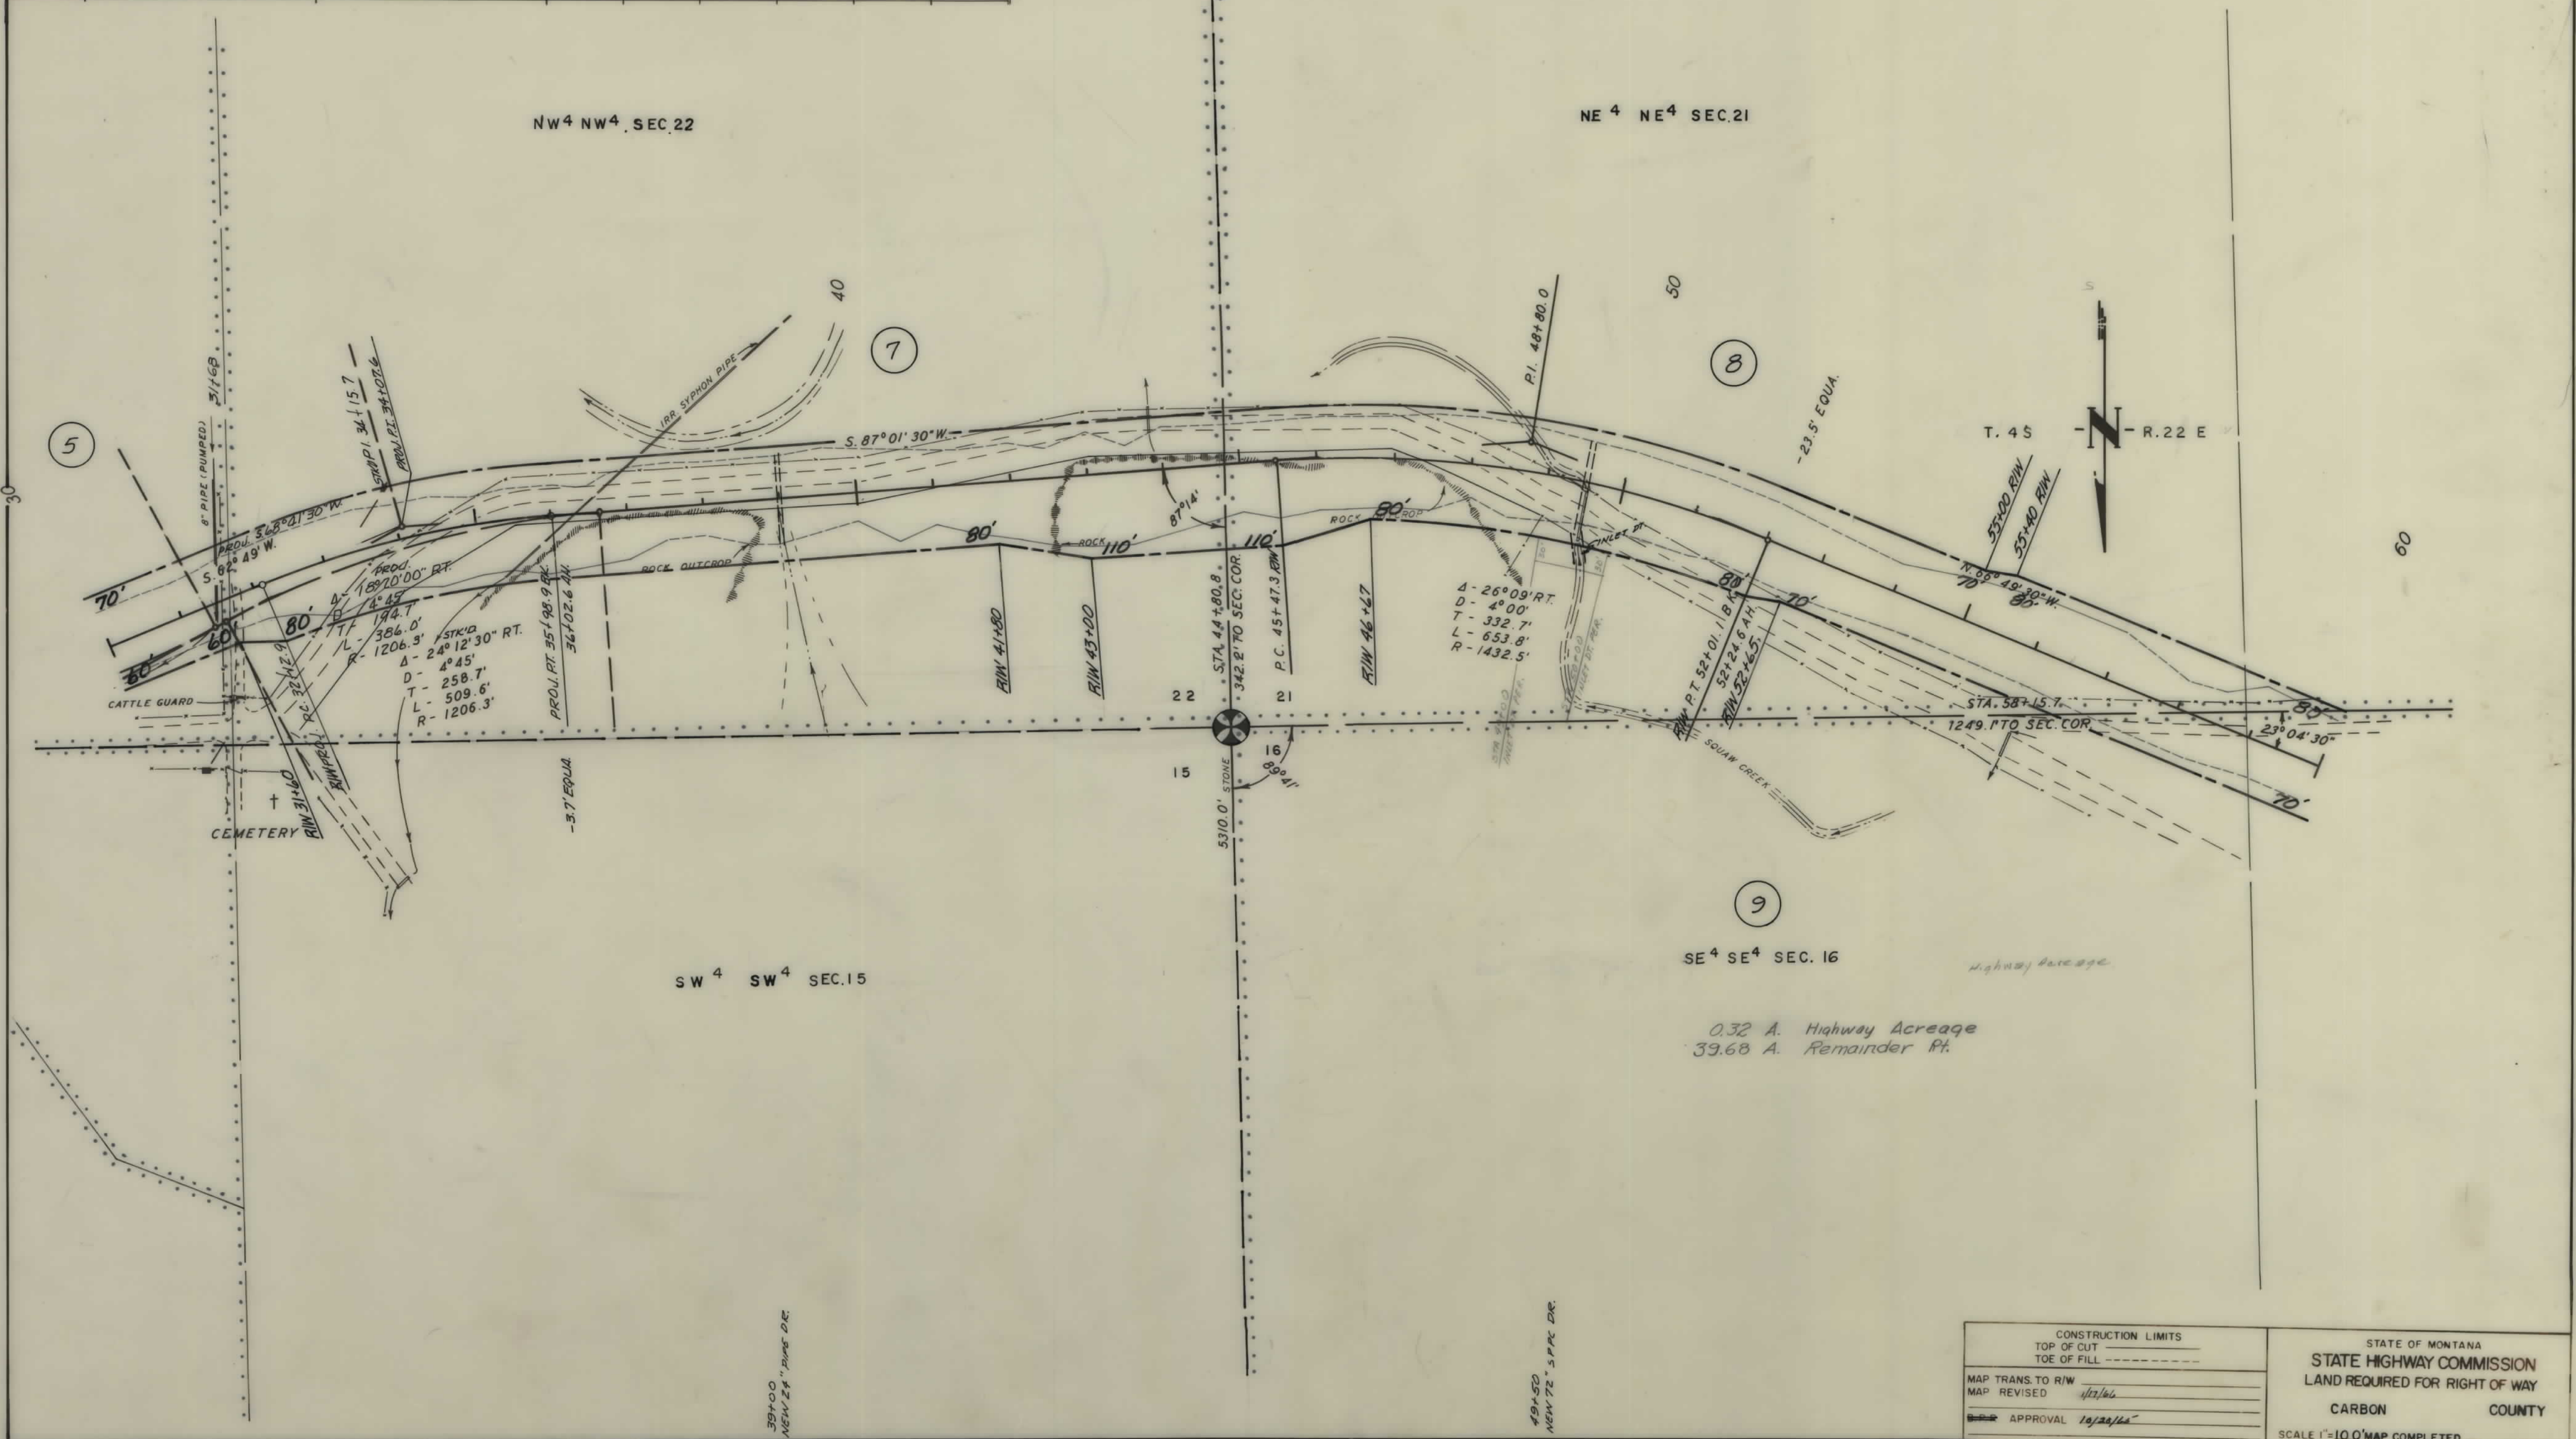

CONSTRUCTION LIMITS		STATE OF MONTANA	
TOP OF CUT	TOE OF FILL	STATE HIGHWAY COMMISSION	
MAP TRANS. TO R/W		LAND REQUIRED FOR RIGHT OF WAY	
MAP REVISED		CARBON COUNTY	
APPROVAL		SCALE 1"=100.0' MAP COMPLETED	

OWNERSHIPS							
PARCEL	NAME	ADDRESS	TOTAL AREA	GROSS R/W AREA	P.T.W. AREA	AREA TO BE ACQUIRED	REMAINDER LEFT RIGHT
9	STATE OF MONTANA		640.00	15.09		15.09	70.88 554.03


FED. ROAD DIST. NO.	STATE	FED. AID PROJECT NO.	NUMBERS	STATE NO.	SHEET NO.	TOTAL SHEETS
8	MONT.		S 154- (4)	3154-04	4	15

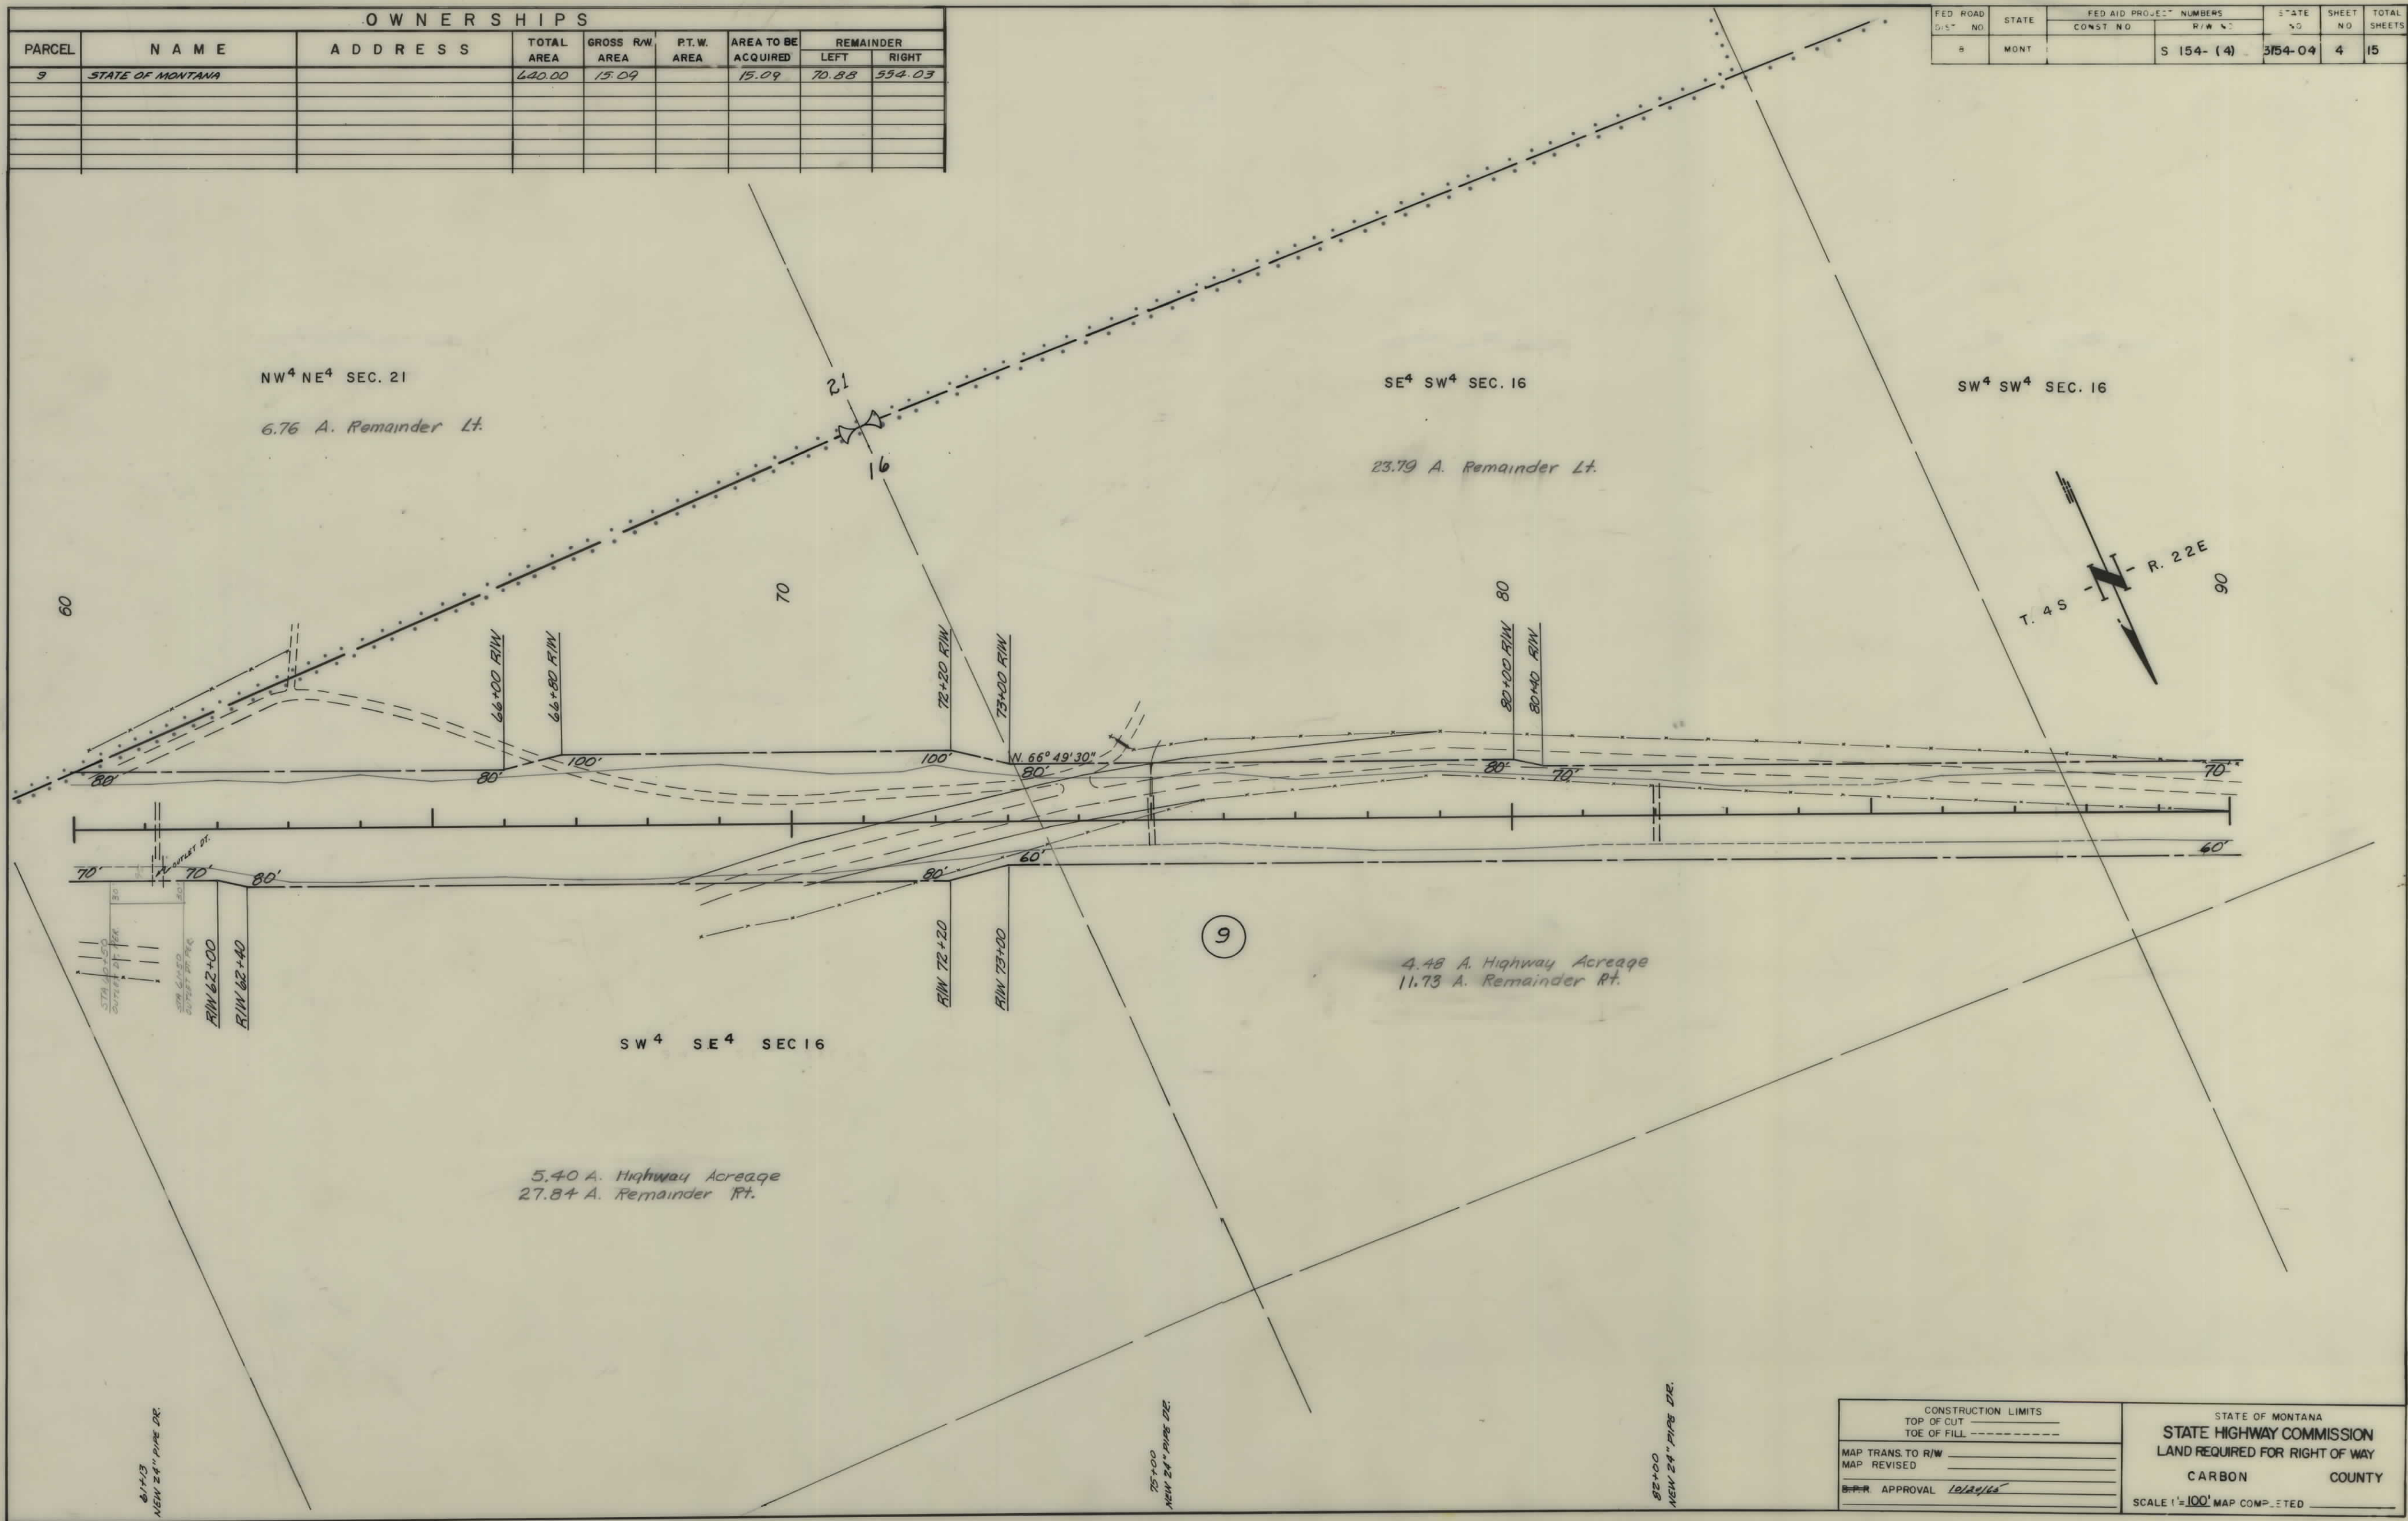

CONSTRUCTION LIMITS TOP OF CUT _____ TOE OF FILL _____		STATE OF MONTANA STATE HIGHWAY COMMISSION LAND REQUIRED FOR RIGHT OF WAY CARBON COUNTY SCALE 1"=100' MAP COMPLETED _____
MAP TRANS. TO R/W _____		
MAP REVISED _____		
BPR APPROVAL <u>10/24/65</u> _____		

OWNERSHIPS								
PARCEL	NAME	ADDRESS	TOTAL	GROSS R/W	P.T.W.	AREA TO BE	REMAINDER	
			AREA	AREA	AREA	ACQUIRED	LEFT	RIGHT
9	STATE OF MONTANA		440.00	15.09		15.09	70.88	554.03
10	WILLIAM PAT & WAREL BILLINGSLEY		440.00	10.22	1.51	8.71	254.30	175.48


FED. ROAD DIST. NO.	STATE	FED. AID PROJECT NUMBERS		STATE NO.	SHEET NO.	TOTAL SHEETS
		CONST. NO.	R/W. NO.			
8	MONT.		S-154- (4)	3154-04	5	15

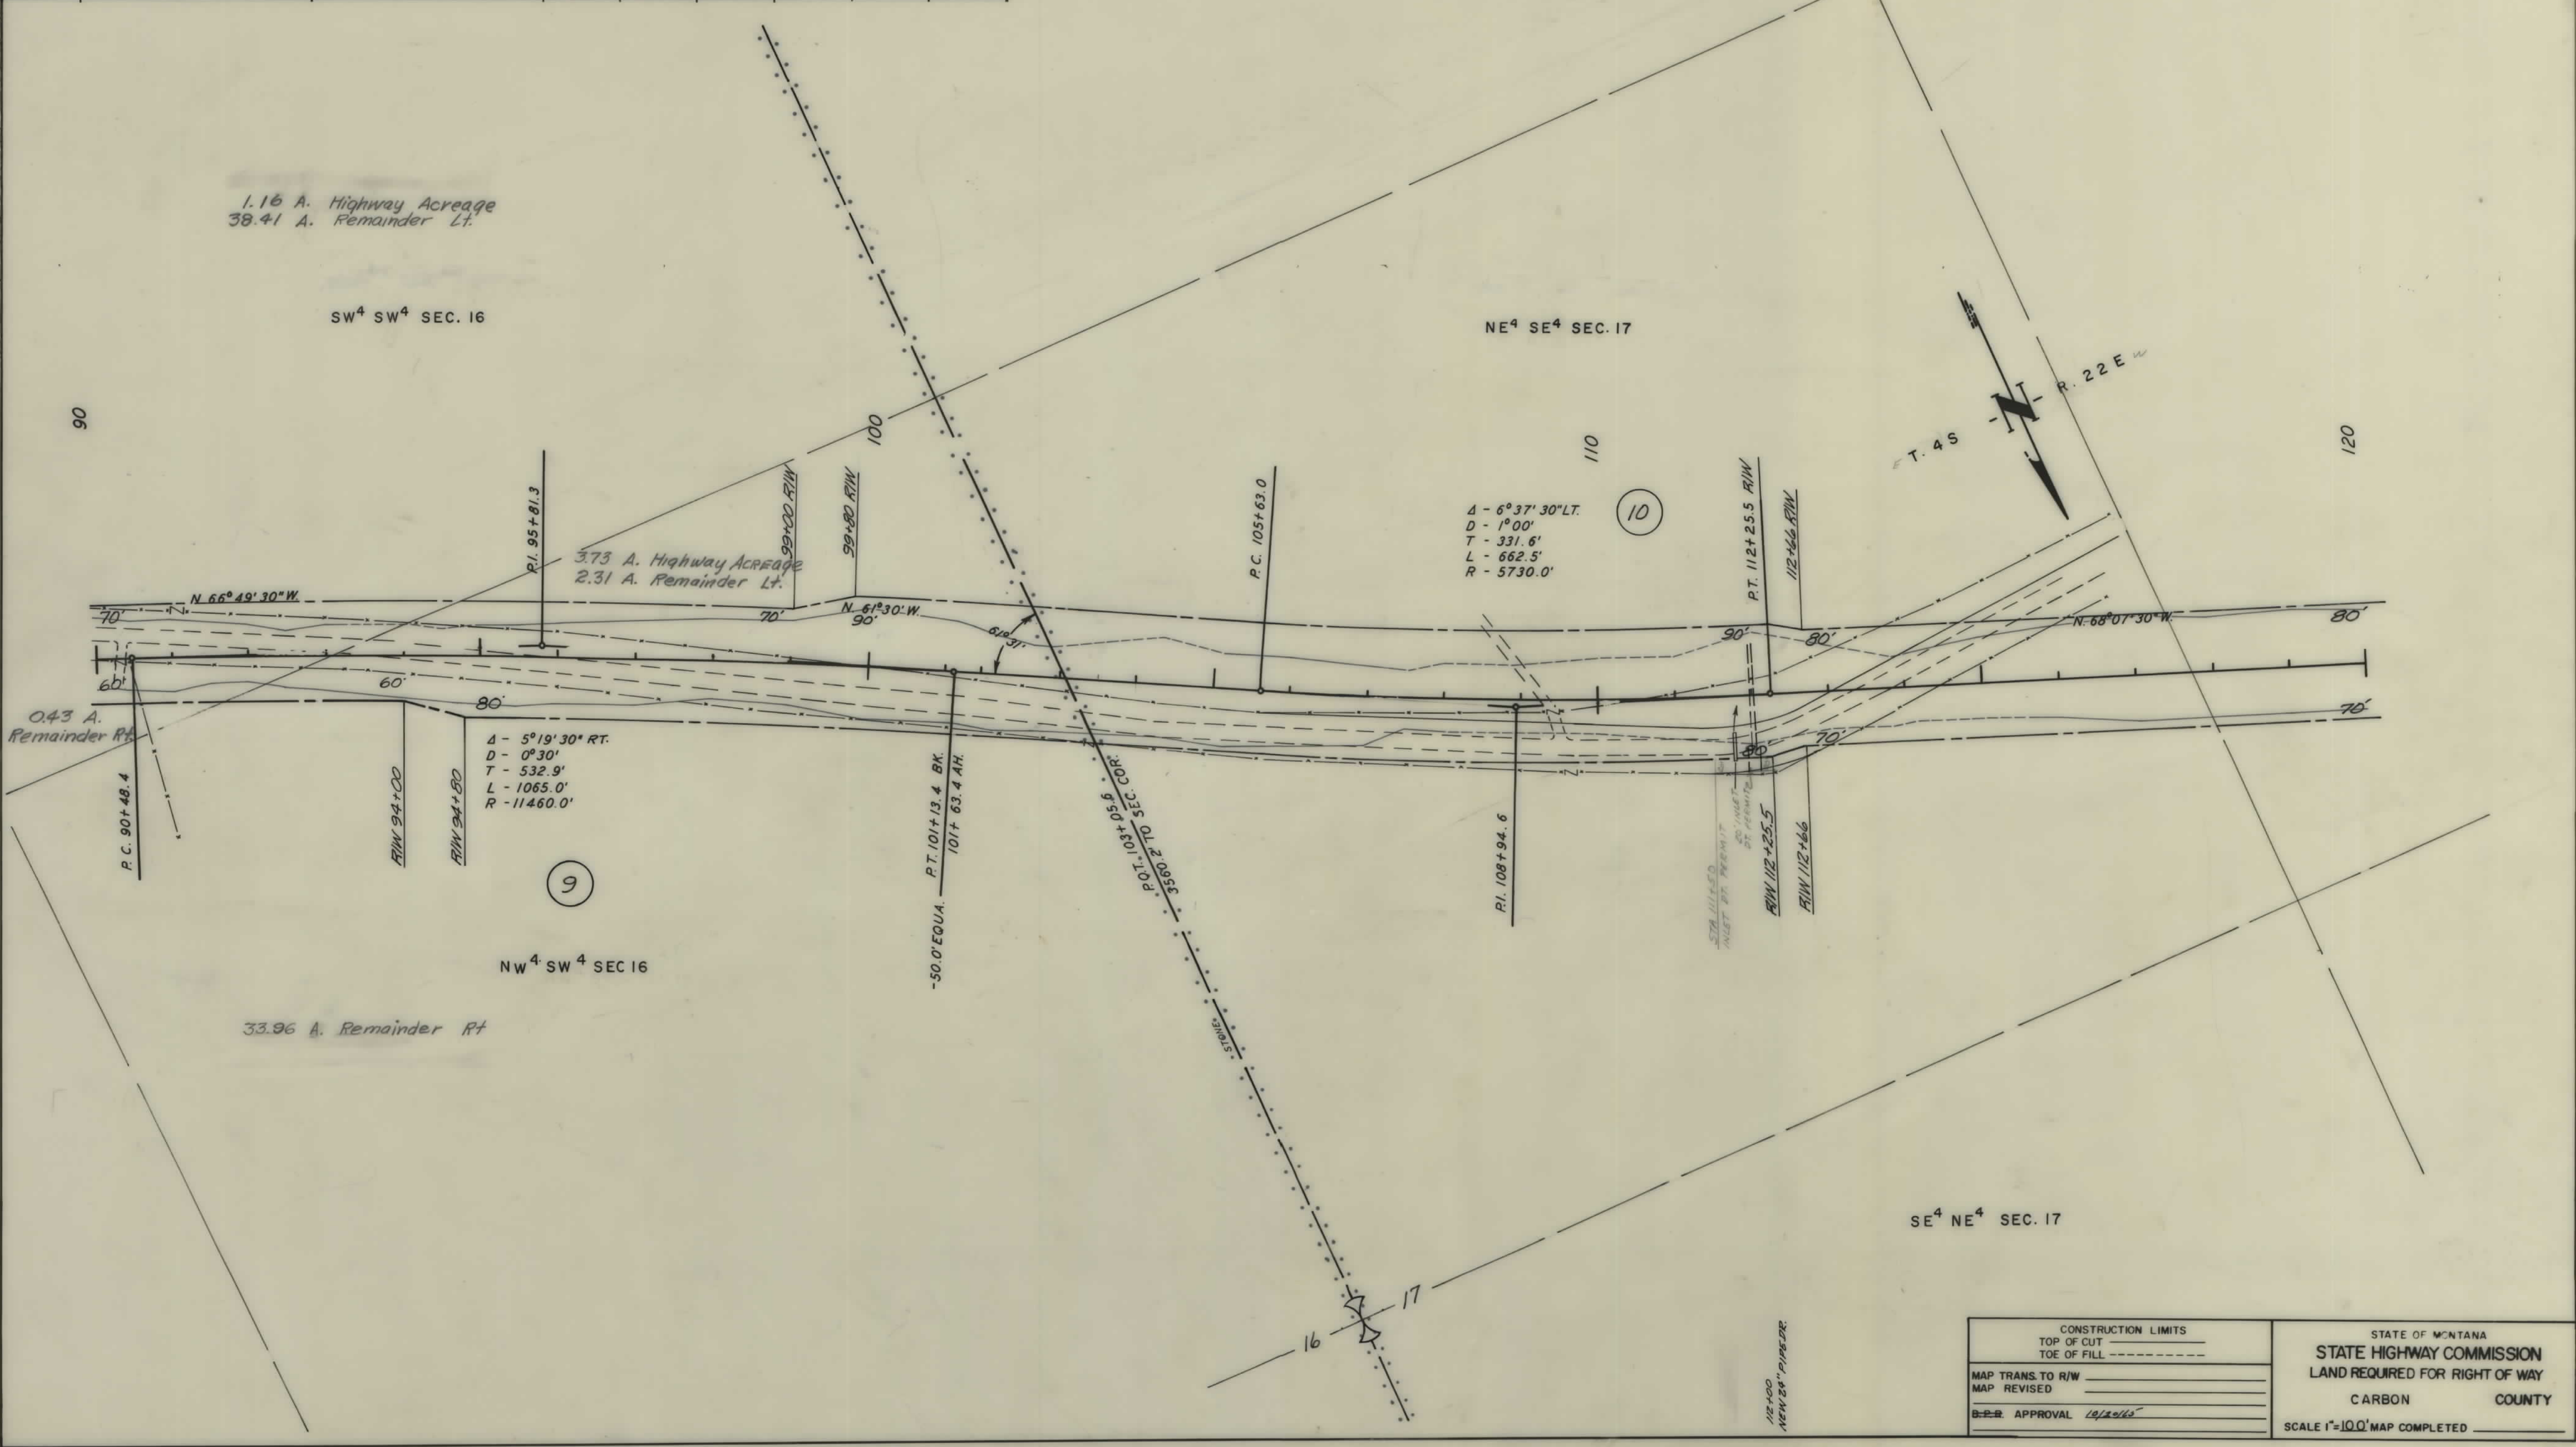

CONSTRUCTION LIMITS		STATE OF MONTANA STATE HIGHWAY COMMISSION LAND REQUIRED FOR RIGHT OF WAY CARBON COUNTY SCALE 1"=100' MAP COMPLETED
TOP OF CUT	-----	
TOE OF FILL	-----	
MAP TRANS. TO R/W	-----	
MAP REVISED	-----	
B.P.R. APPROVAL	10/20/12	

OWNERSHIPS								
PARCEL	NAME	ADDRESS	TOTAL AREA	GROSS R/W AREA	R.T.W. AREA	AREA TO BE ACQUIRED	REMAINDER	
							LEFT	RIGHT
10	WILLIAM PAT & WAVE BILLINGSLEY		440.00	10.22	1.51	8.71	254.30	175.08
11	THORVALD STENE	JOLIET, MONT.	280.00	4.72	0.18	4.54	211.36	63.92
12	HARRY J. FLOHANNY & JENN E. FLOHANNY		360.00	6.22	2.50	3.72	344.85	8.93


FED. ROAD DIST. NO.	STATE	FED. AID PROJECT NUMBERS		STATE NO.	SHEET NO.	TOTAL SHEETS
		CONST. NO.	R/W NO.			
8	MONT.		S-154 (4)	3154-04	6	15

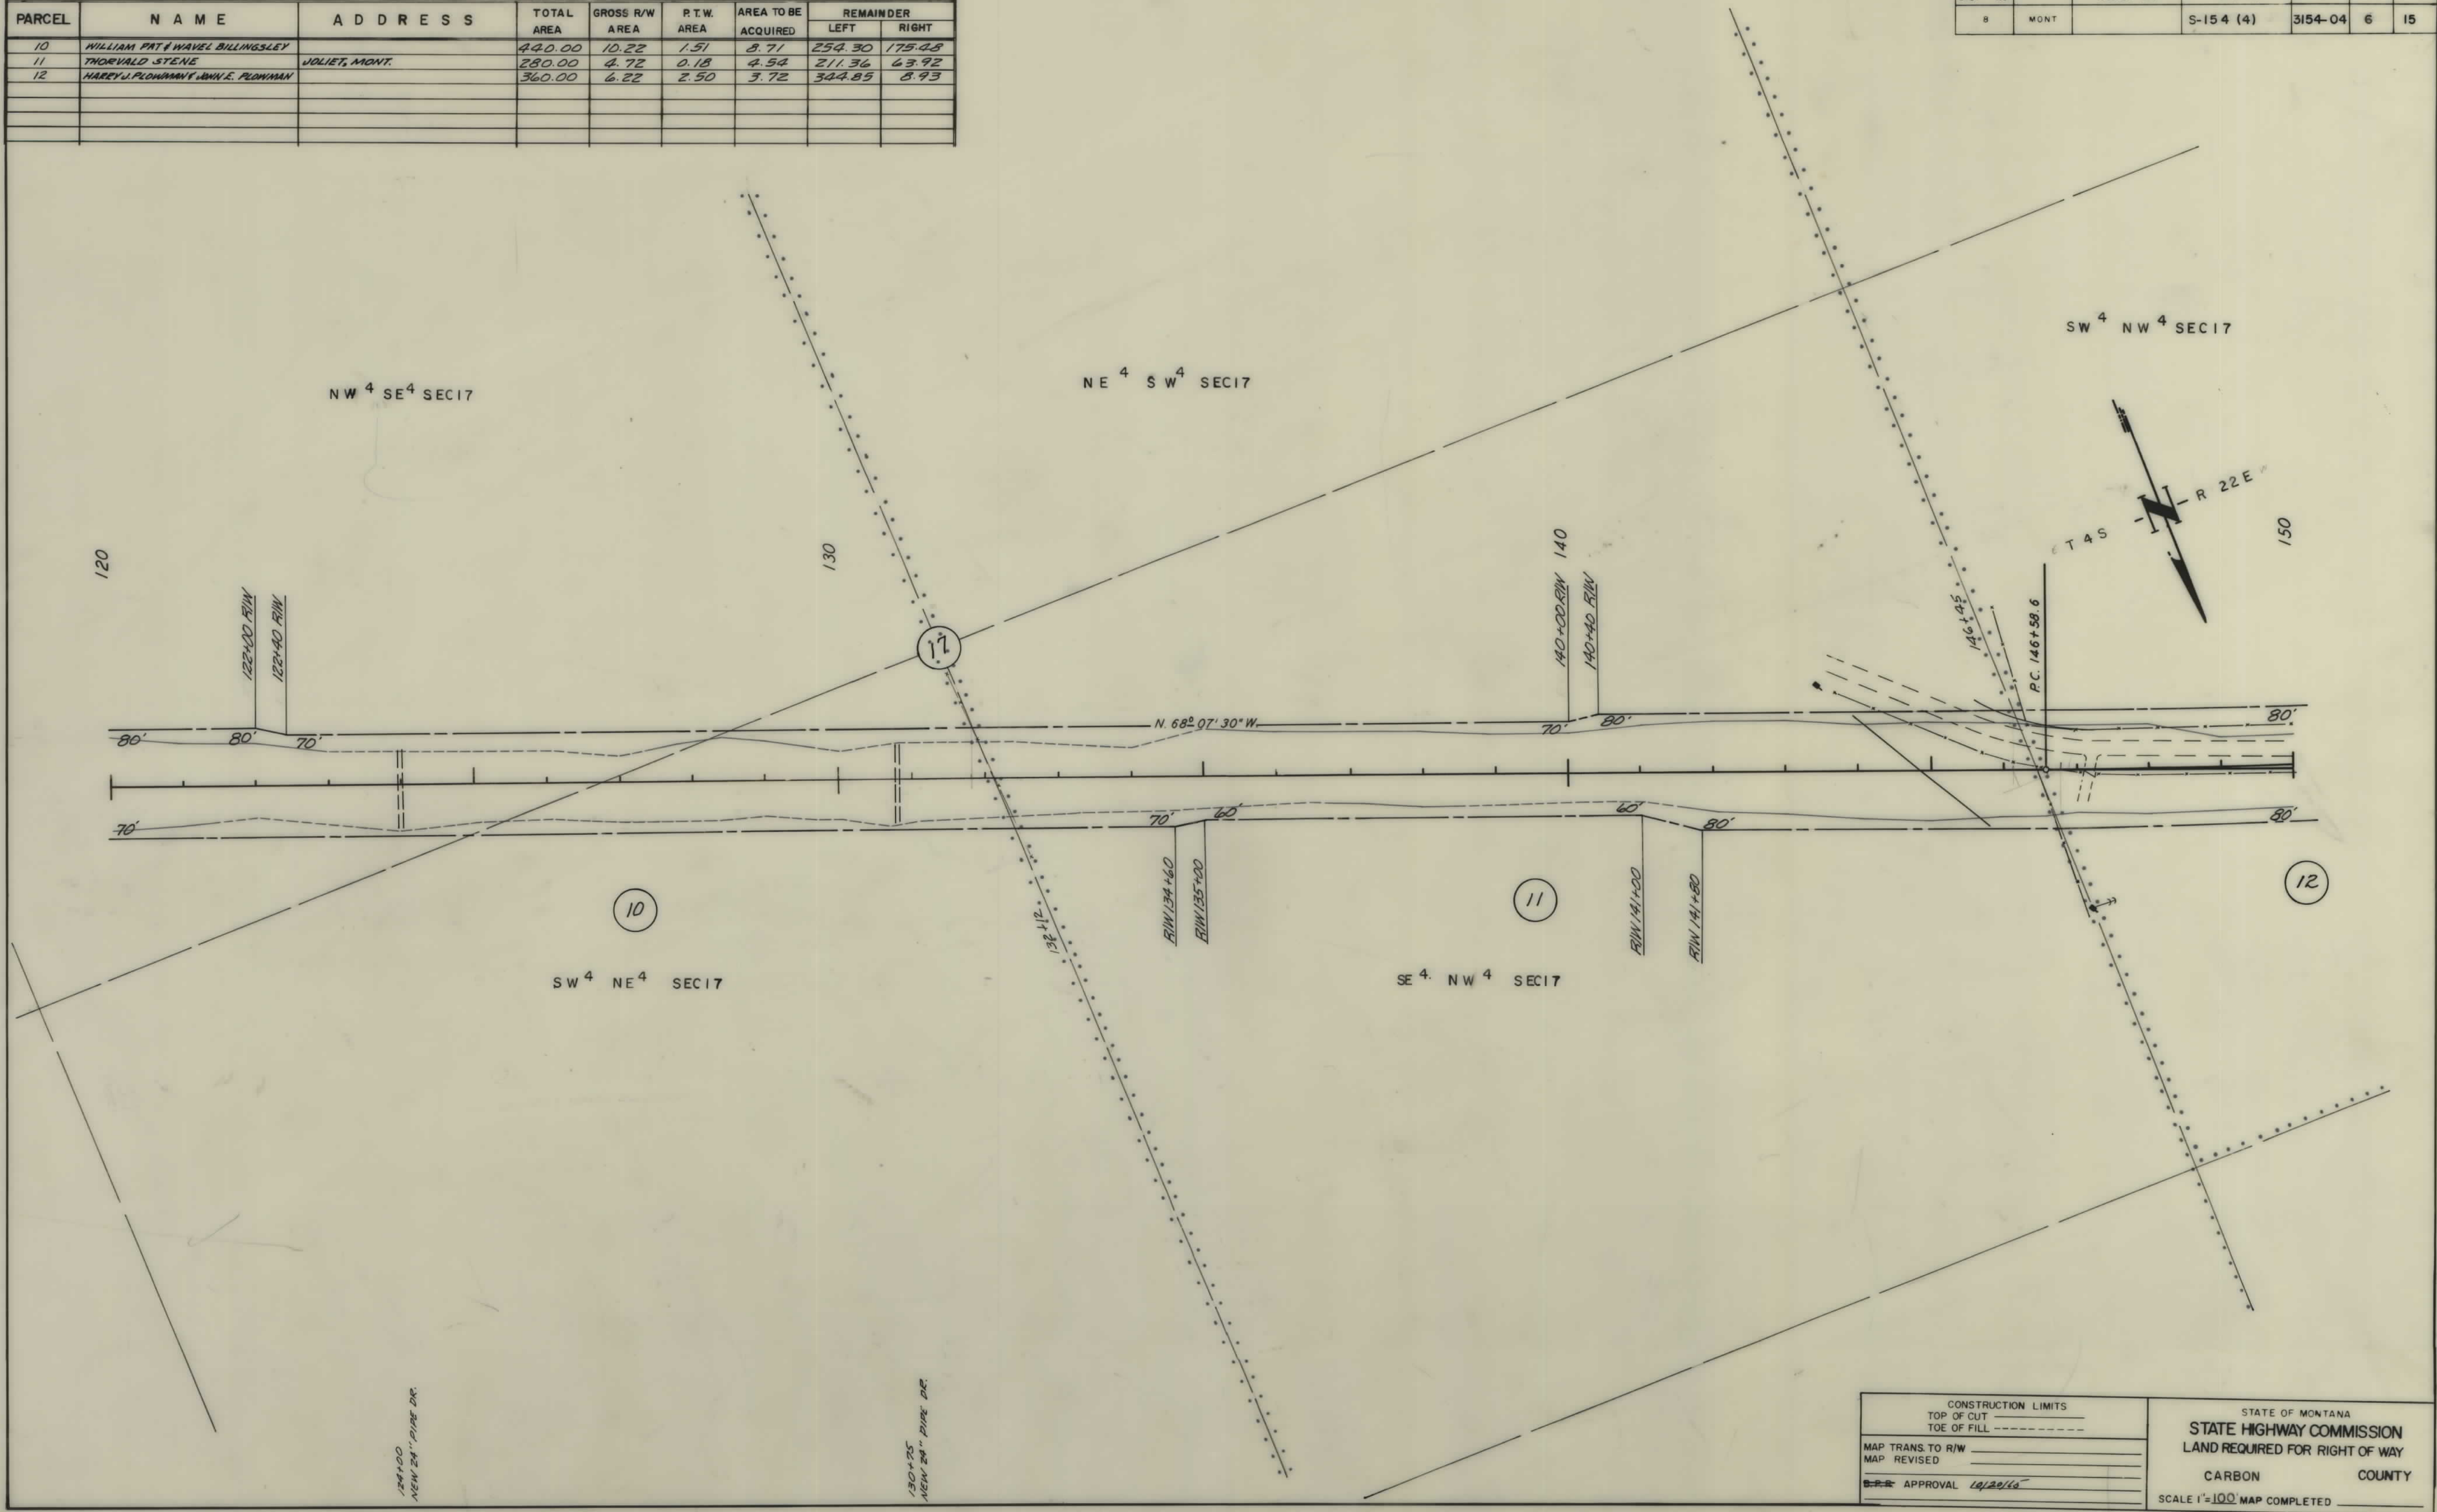

CONSTRUCTION LIMITS		STATE OF MONTANA	
TOP OF CUT _____		STATE HIGHWAY COMMISSION	
TOE OF FILL - - - - -		LAND REQUIRED FOR RIGHT OF WAY	
MAP TRANS. TO R/W _____		CARBON	COUNTY
MAP REVISED _____		SCALE 1"=100' MAP COMPLETED _____	
APPROVAL 10/20/10			


OWNERSHIPS								
PARCEL	NAME	ADDRESS	TOTAL AREA	GROSS R/W AREA	P.T.W. AREA	AREA TO BE ACQUIRED	REMAINDER	
							LEFT	RIGHT
13	JOHN VUKONICH		318.89	11.89	5.19	6.70	238.97	68.03
14	EVERETT & IVA DELL KELLOGG			0.13	0.12	0.01		
15	HELGE E. & ALFRED N. ANDERSON		194.21	8.31	2.57	5.74	160.83	25.07

FED. ROAD DIST. NO.	STATE	FED. AID PROJECT NUMBERS		STATE NO.	SHEET NO.	TOTAL SHEETS
		CONST. NO.	R/W NO.			
8	MONT.		S-154 (4)	3154-04	8	15

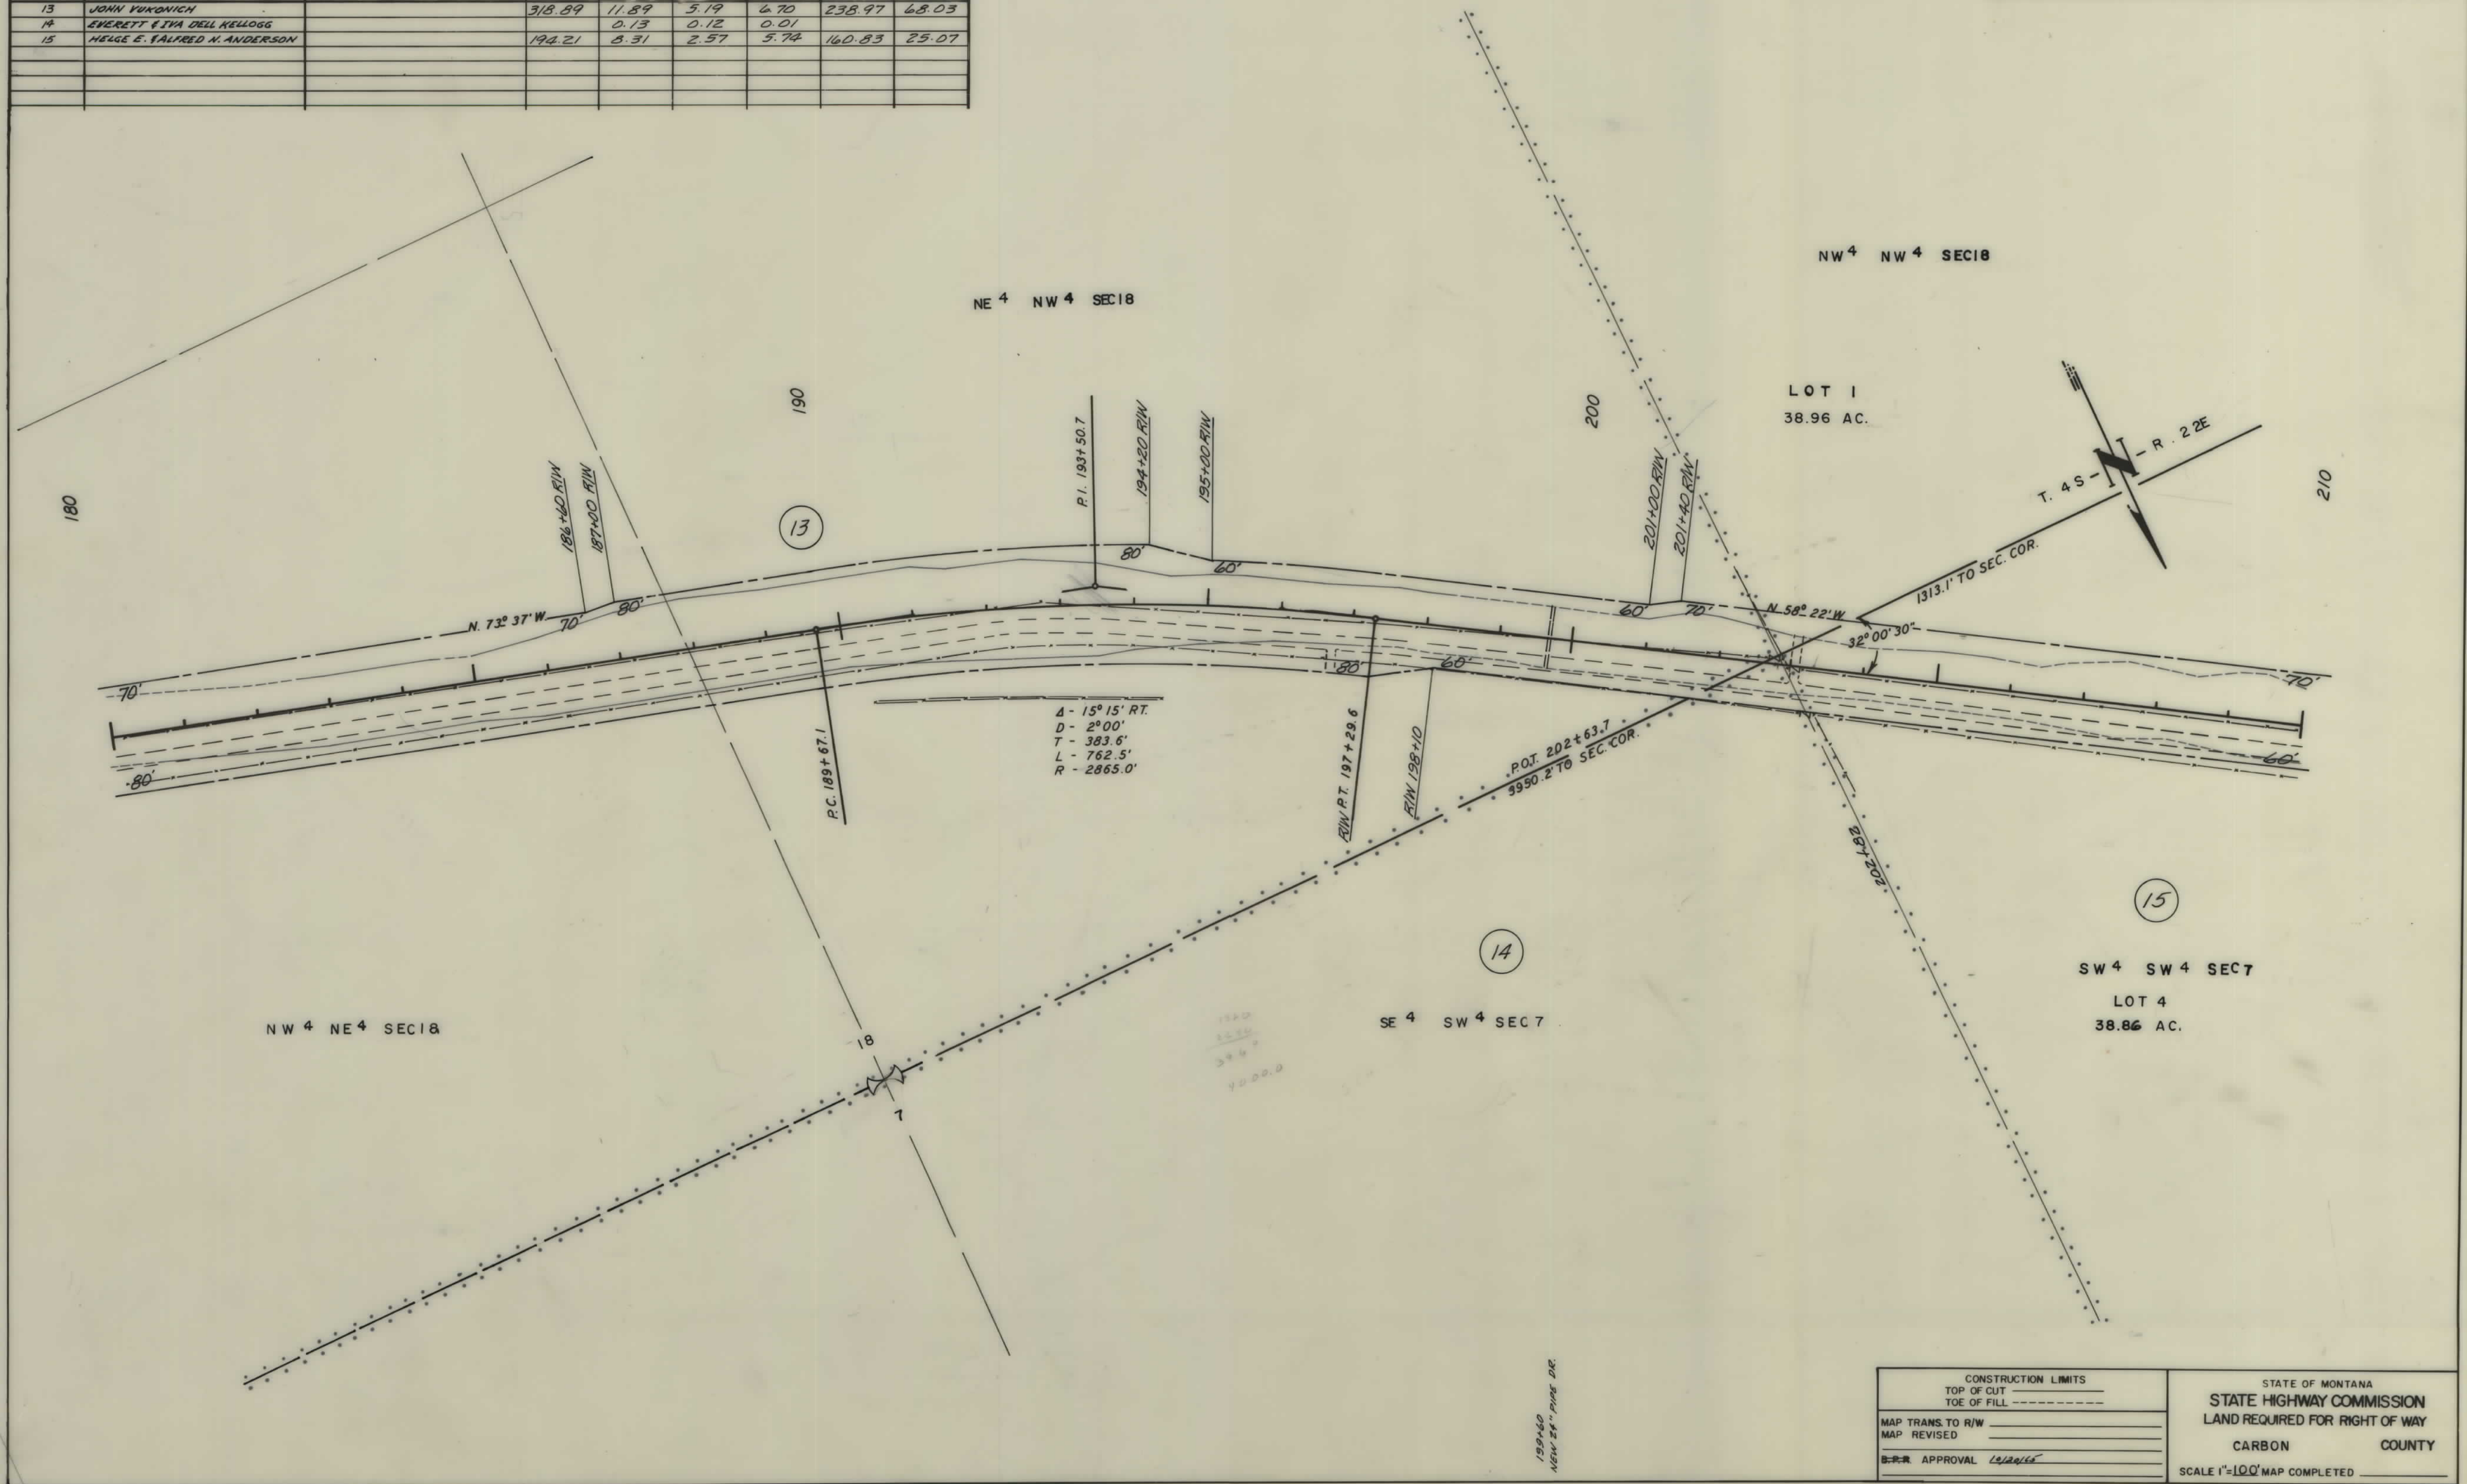

OWNERSHIPS								
PARCEL	NAME	ADDRESS	TOTAL AREA	GROSS R/W AREA	P.T.W. AREA	AREA TO BE ACQUIRED	REMAINDER	
							LEFT	RIGHT
18	LUDWIG ANDERSON	JOLIET, MONT.	160.00	11.16	4.08	7.08	80.15	68.69
19	OLE T. LELAND	JOLIET, MONT.	280.00	11.08	2.66	8.42	44.13	174.79


FED. ROAD DIST. NO.	STATE	FED. AID PROJECT NUMBERS	STATE	SHEET	TOTAL
		CONST. NO.	NO.	NO.	SHEETS
8	MONT.				
		S-154 (4)	3154-0 4	11	15

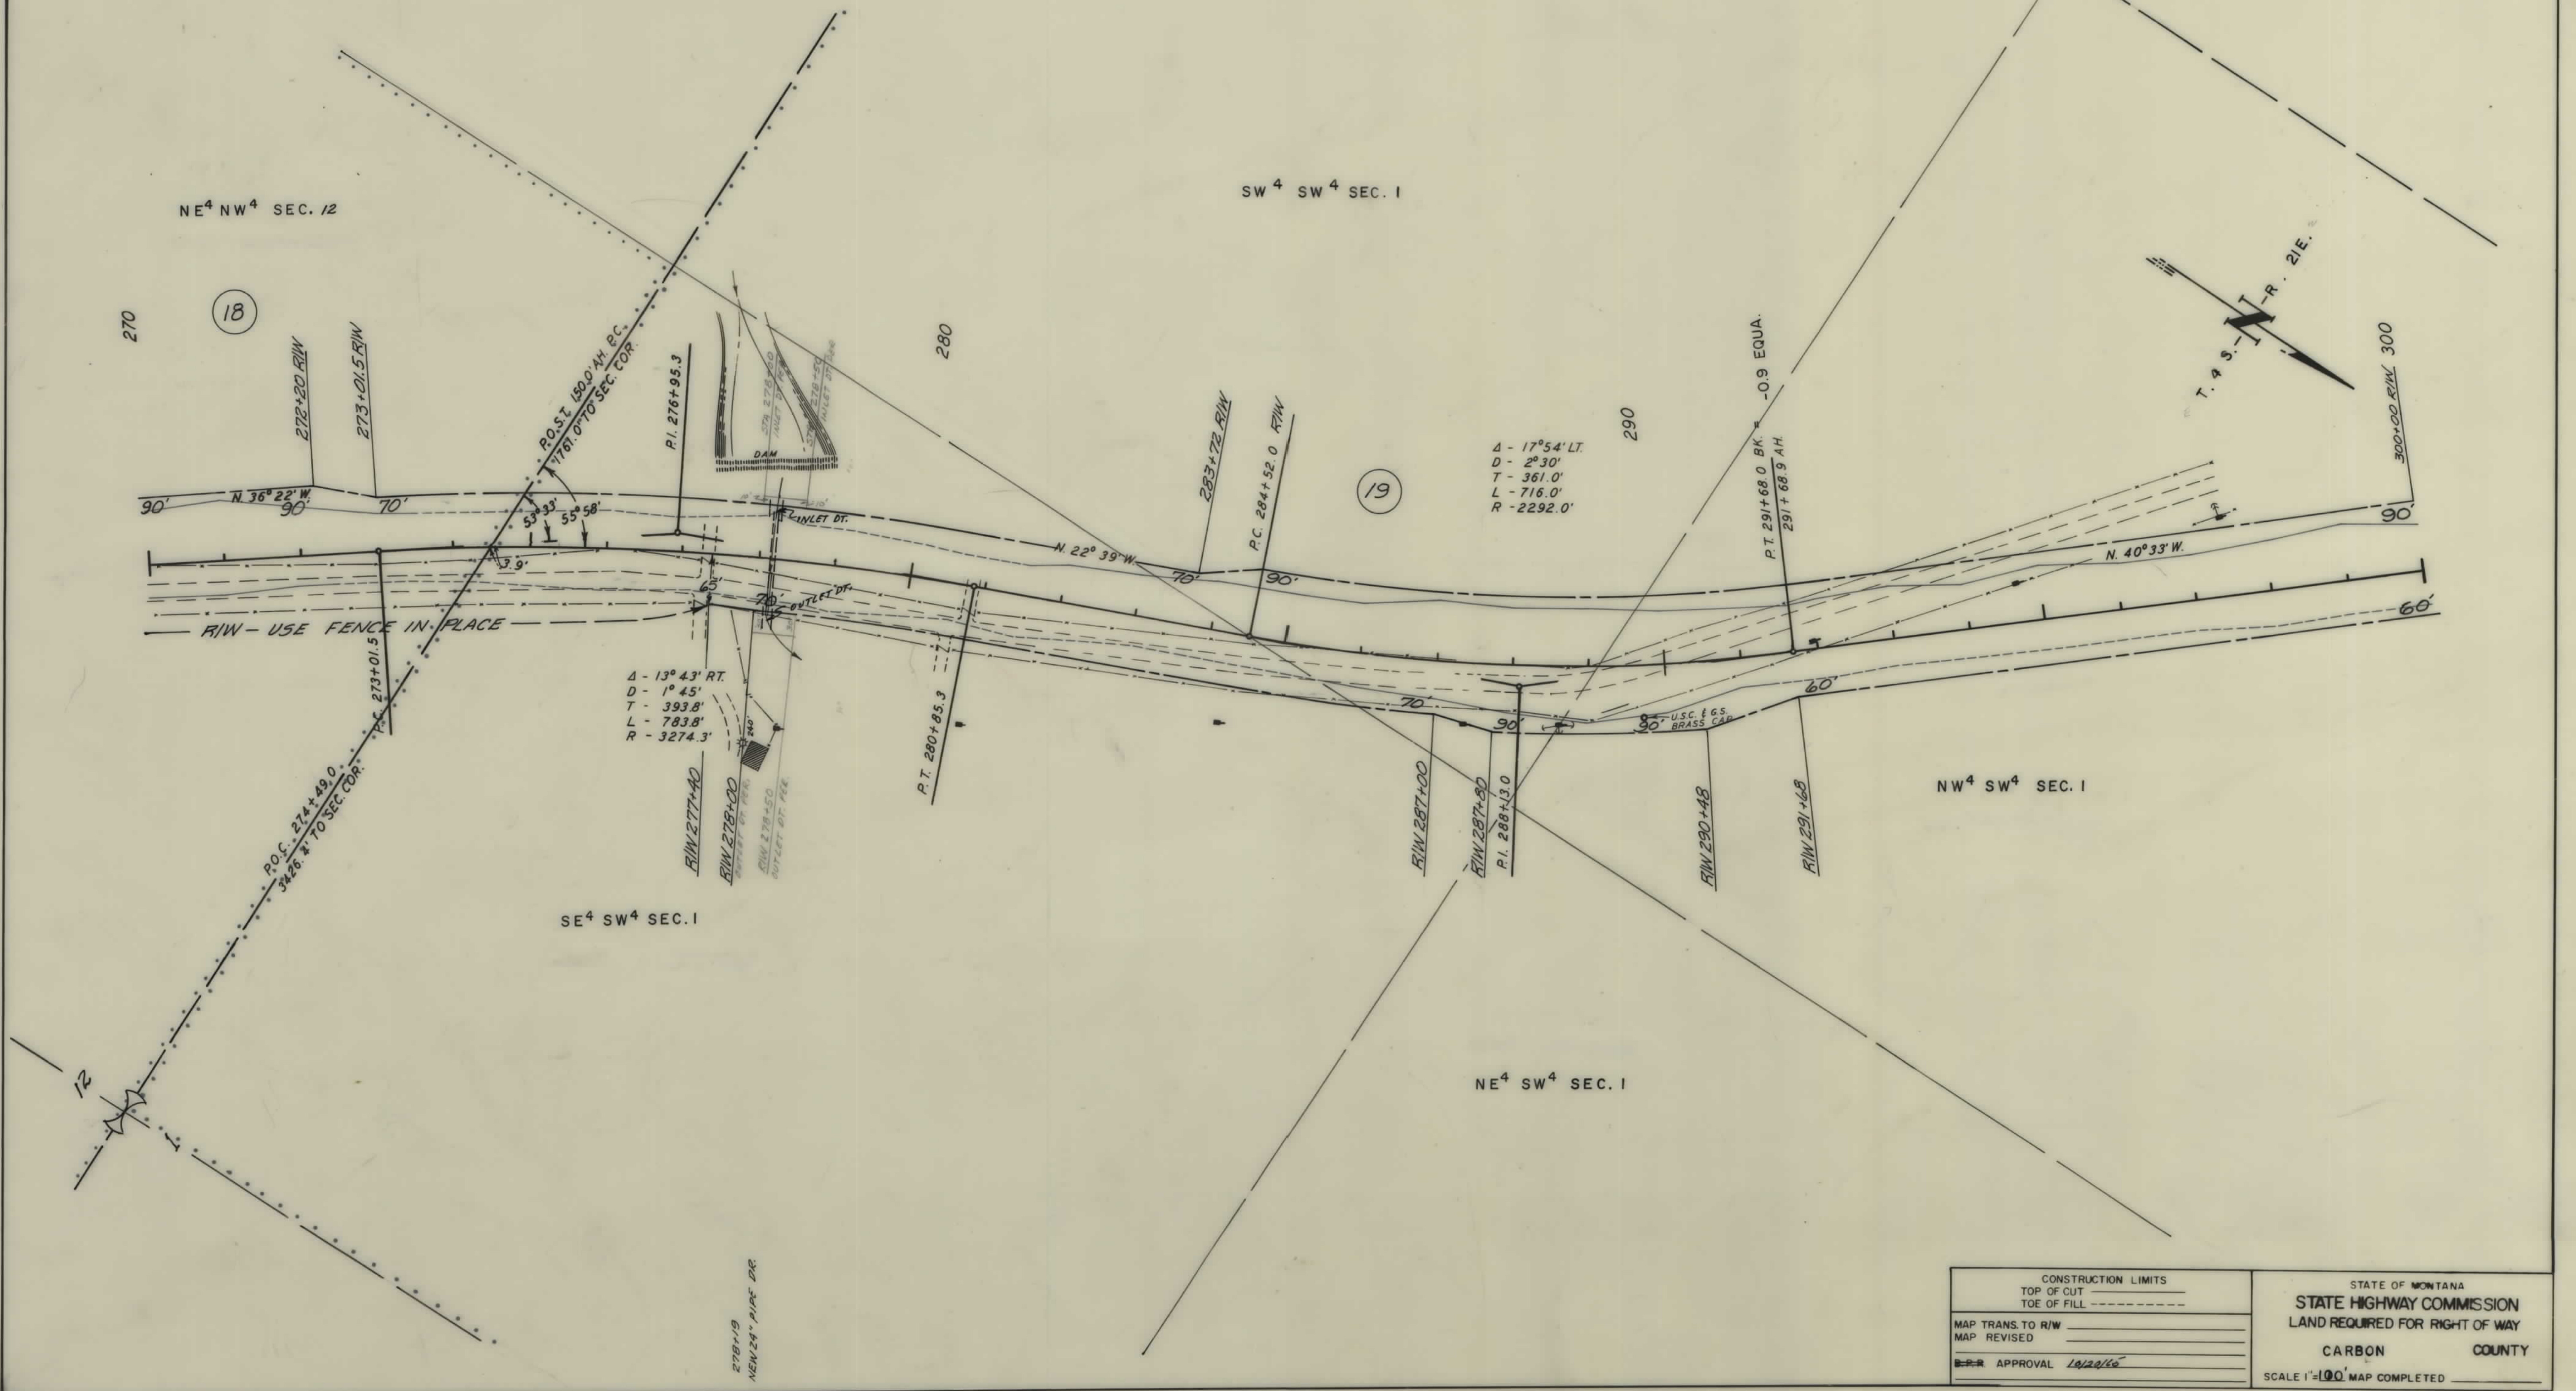

CONSTRUCTION LIMITS		STATE OF MONTANA	
TOP OF CUT		STATE HIGHWAY COMMISSION	
TOE OF FILL		LAND REQUIRED FOR RIGHT OF WAY	
MAP TRANS. TO R/W		CARBON COUNTY	
MAP REVISED		SCALE 1"=100' MAP COMPLETED	
APPROVAL 10/20/60			

OWNERSHIPS								
PARCEL	NAME	ADDRESS	TOTAL AREA	GROSS R/W AREA	P.T.W. AREA	AREA TO BE ACQUIRED	REMAINDER	
							LEFT	RIGHT
19	OLE T. LELAND	JOLIET, MONT.	280.00	11.08	2.66	8.42	94.13	174.79
20	GUSTAVE ANDERSON	JOLIET, MONT.	639.98	16.86		16.86	377.20	245.92


FED. ROAD DIST. NO.	STATE	FED. AID PROJ. NO.	CONSTR. NO.	NUMBERS	STATE NO.	SHEET NO.	TOTAL SHEETS
8	MONT.			S-154 (4)	3154.04	12	15

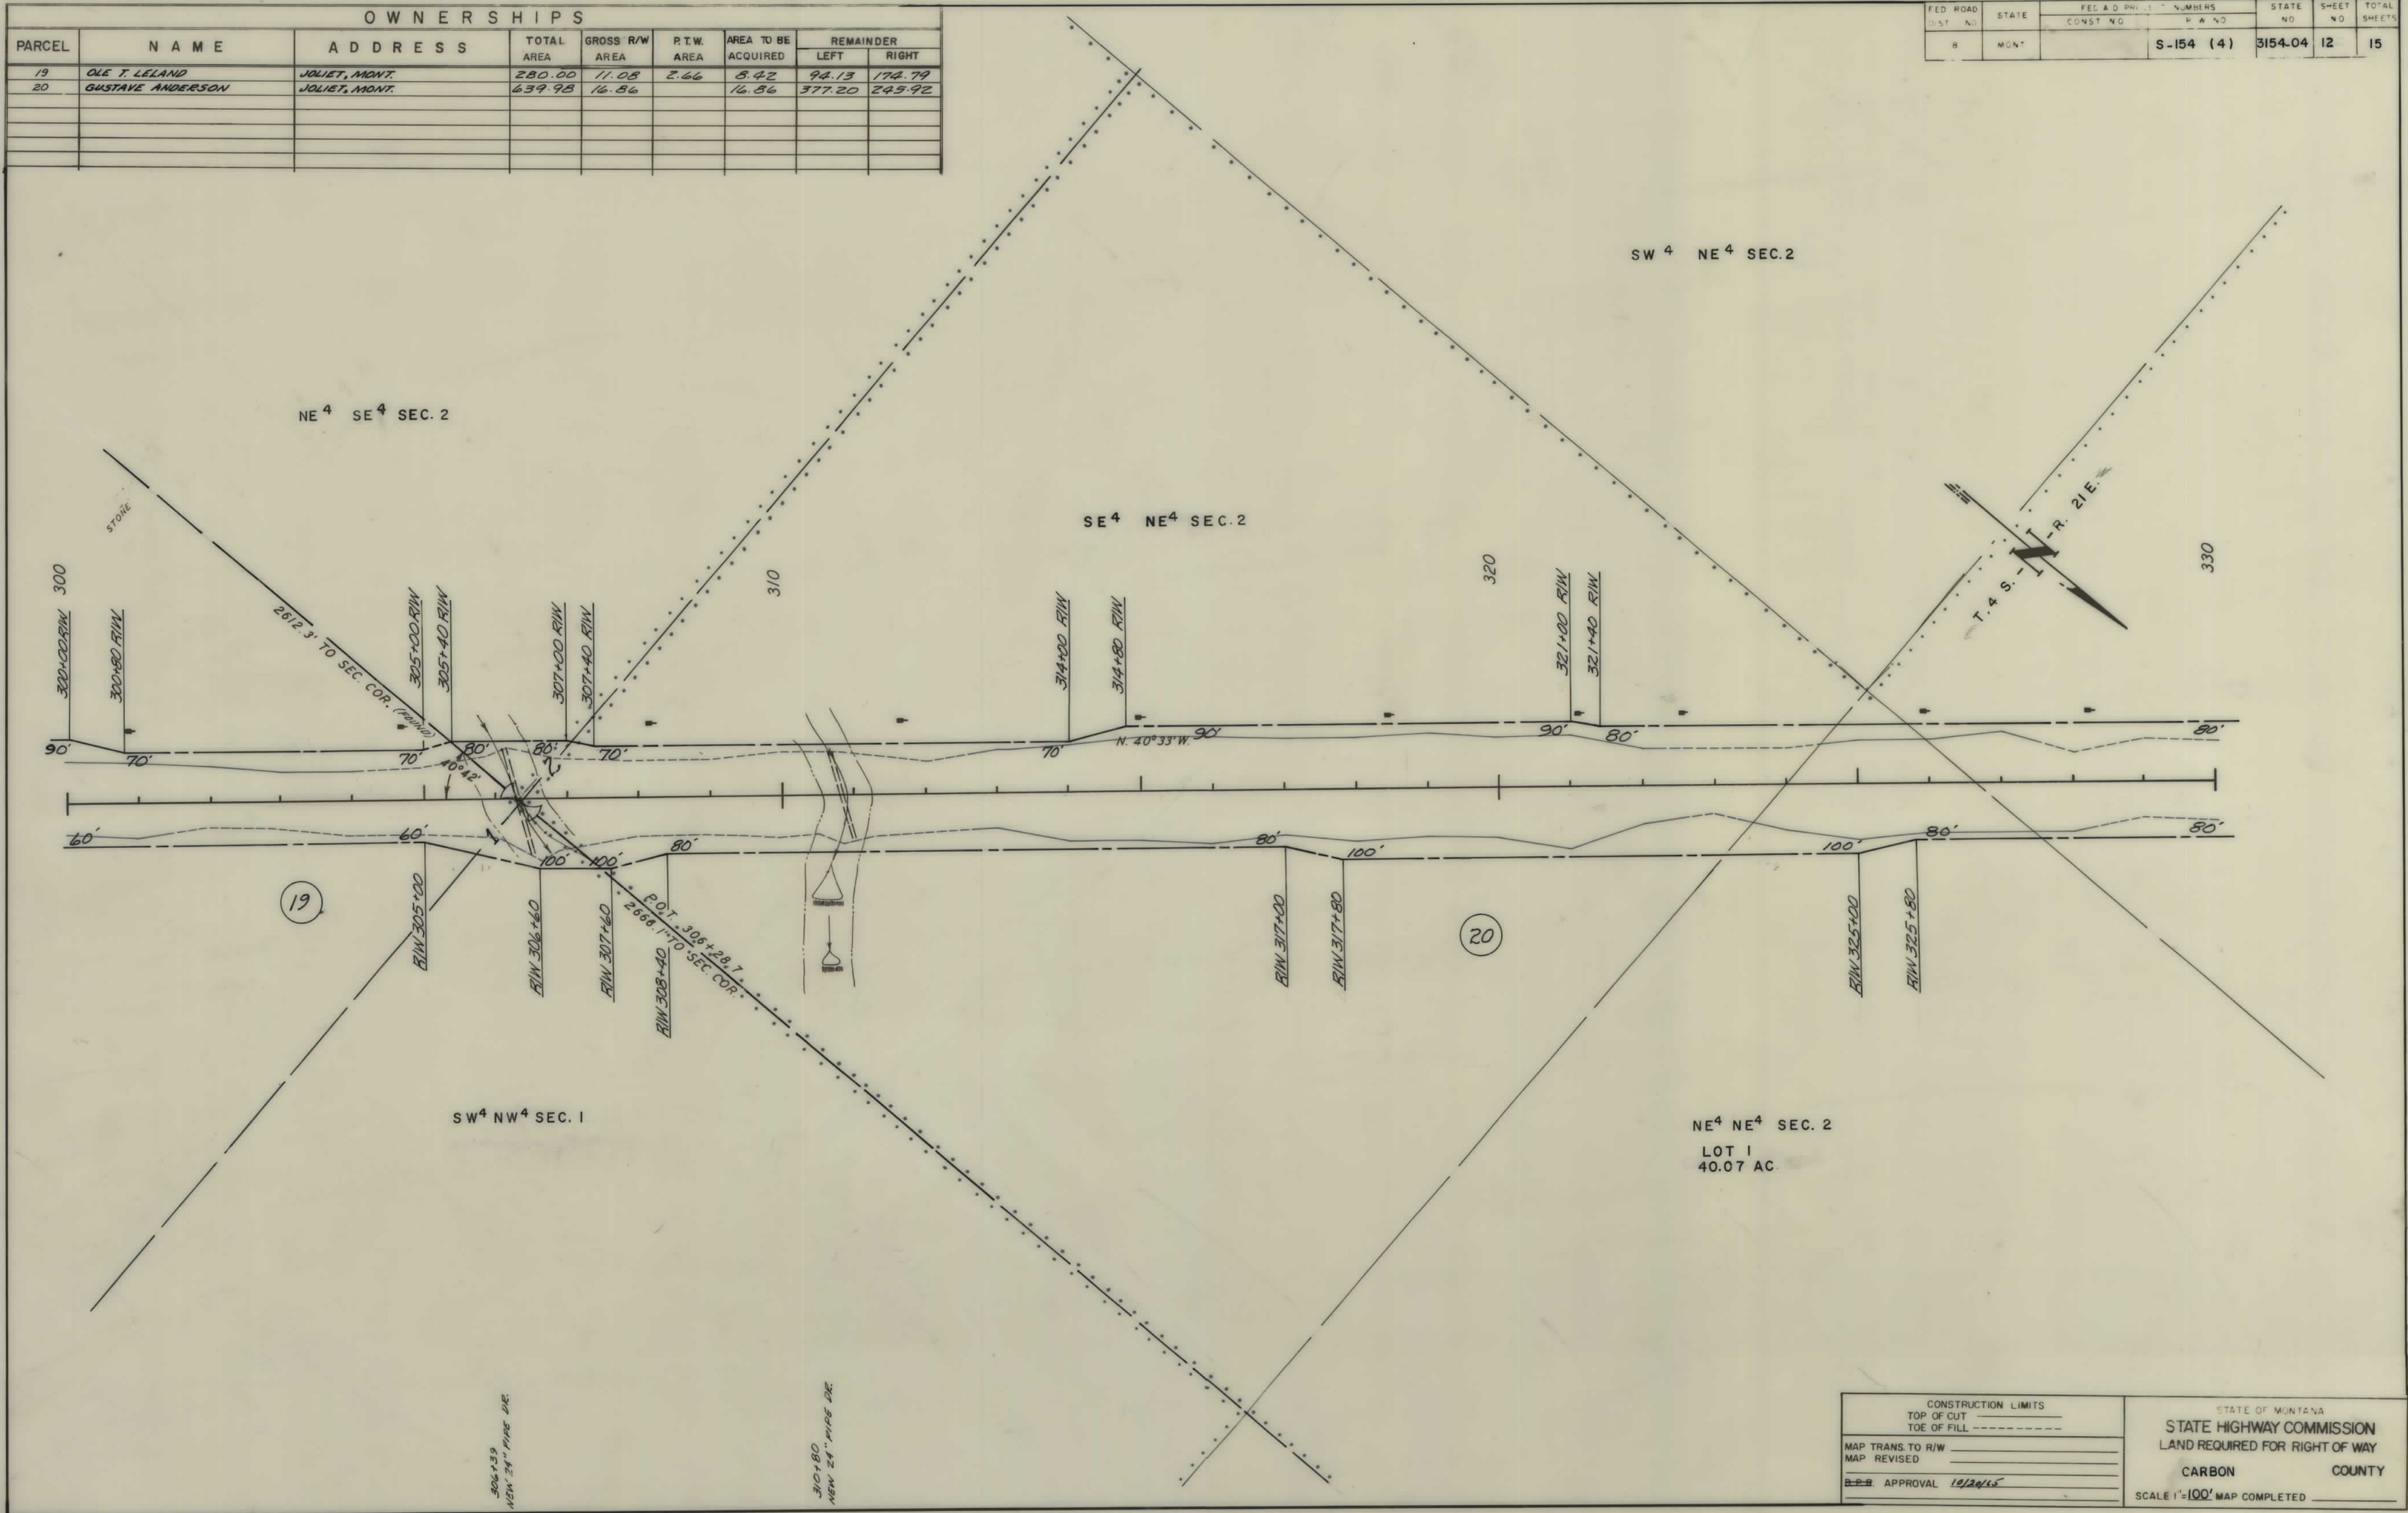

CONSTRUCTION LIMITS		STATE OF MONTANA	
TOP OF CUT	_____	STATE HIGHWAY COMMISSION	
TOE OF FILL	_____	LAND REQUIRED FOR RIGHT OF WAY	
MAP TRANS. TO R/W	_____	CARBON COUNTY	
MAP REVISED	_____	SCALE 1"=100' MAP COMPLETED _____	
APPROVAL	10/20/65		

OWNERSHIPS							
PARCEL	NAME	ADDRESS	TOTAL AREA	GROSS R/W AREA	P.T.W. AREA	AREA TO BE ACQUIRED	REMAINDER
							LEFT RIGHT
20	GUSTAV A. ANDERSON		639.98	16.86		16.86	377.20 245.92
21	HAROLD J. JOHNSON & THEODORE T. JOHNSON		320.00	14.09	4.04	10.05	267.87 38.04


FED. ROAD DIST. NO.	STATE	FED AID PROJECT NUMBERS		STATE NO.	SHEET NO.	TOTAL SHEETS
		CONST. NO.	R/W NO.			
8	MONT.		S-154 (4)	3154-04	13	15

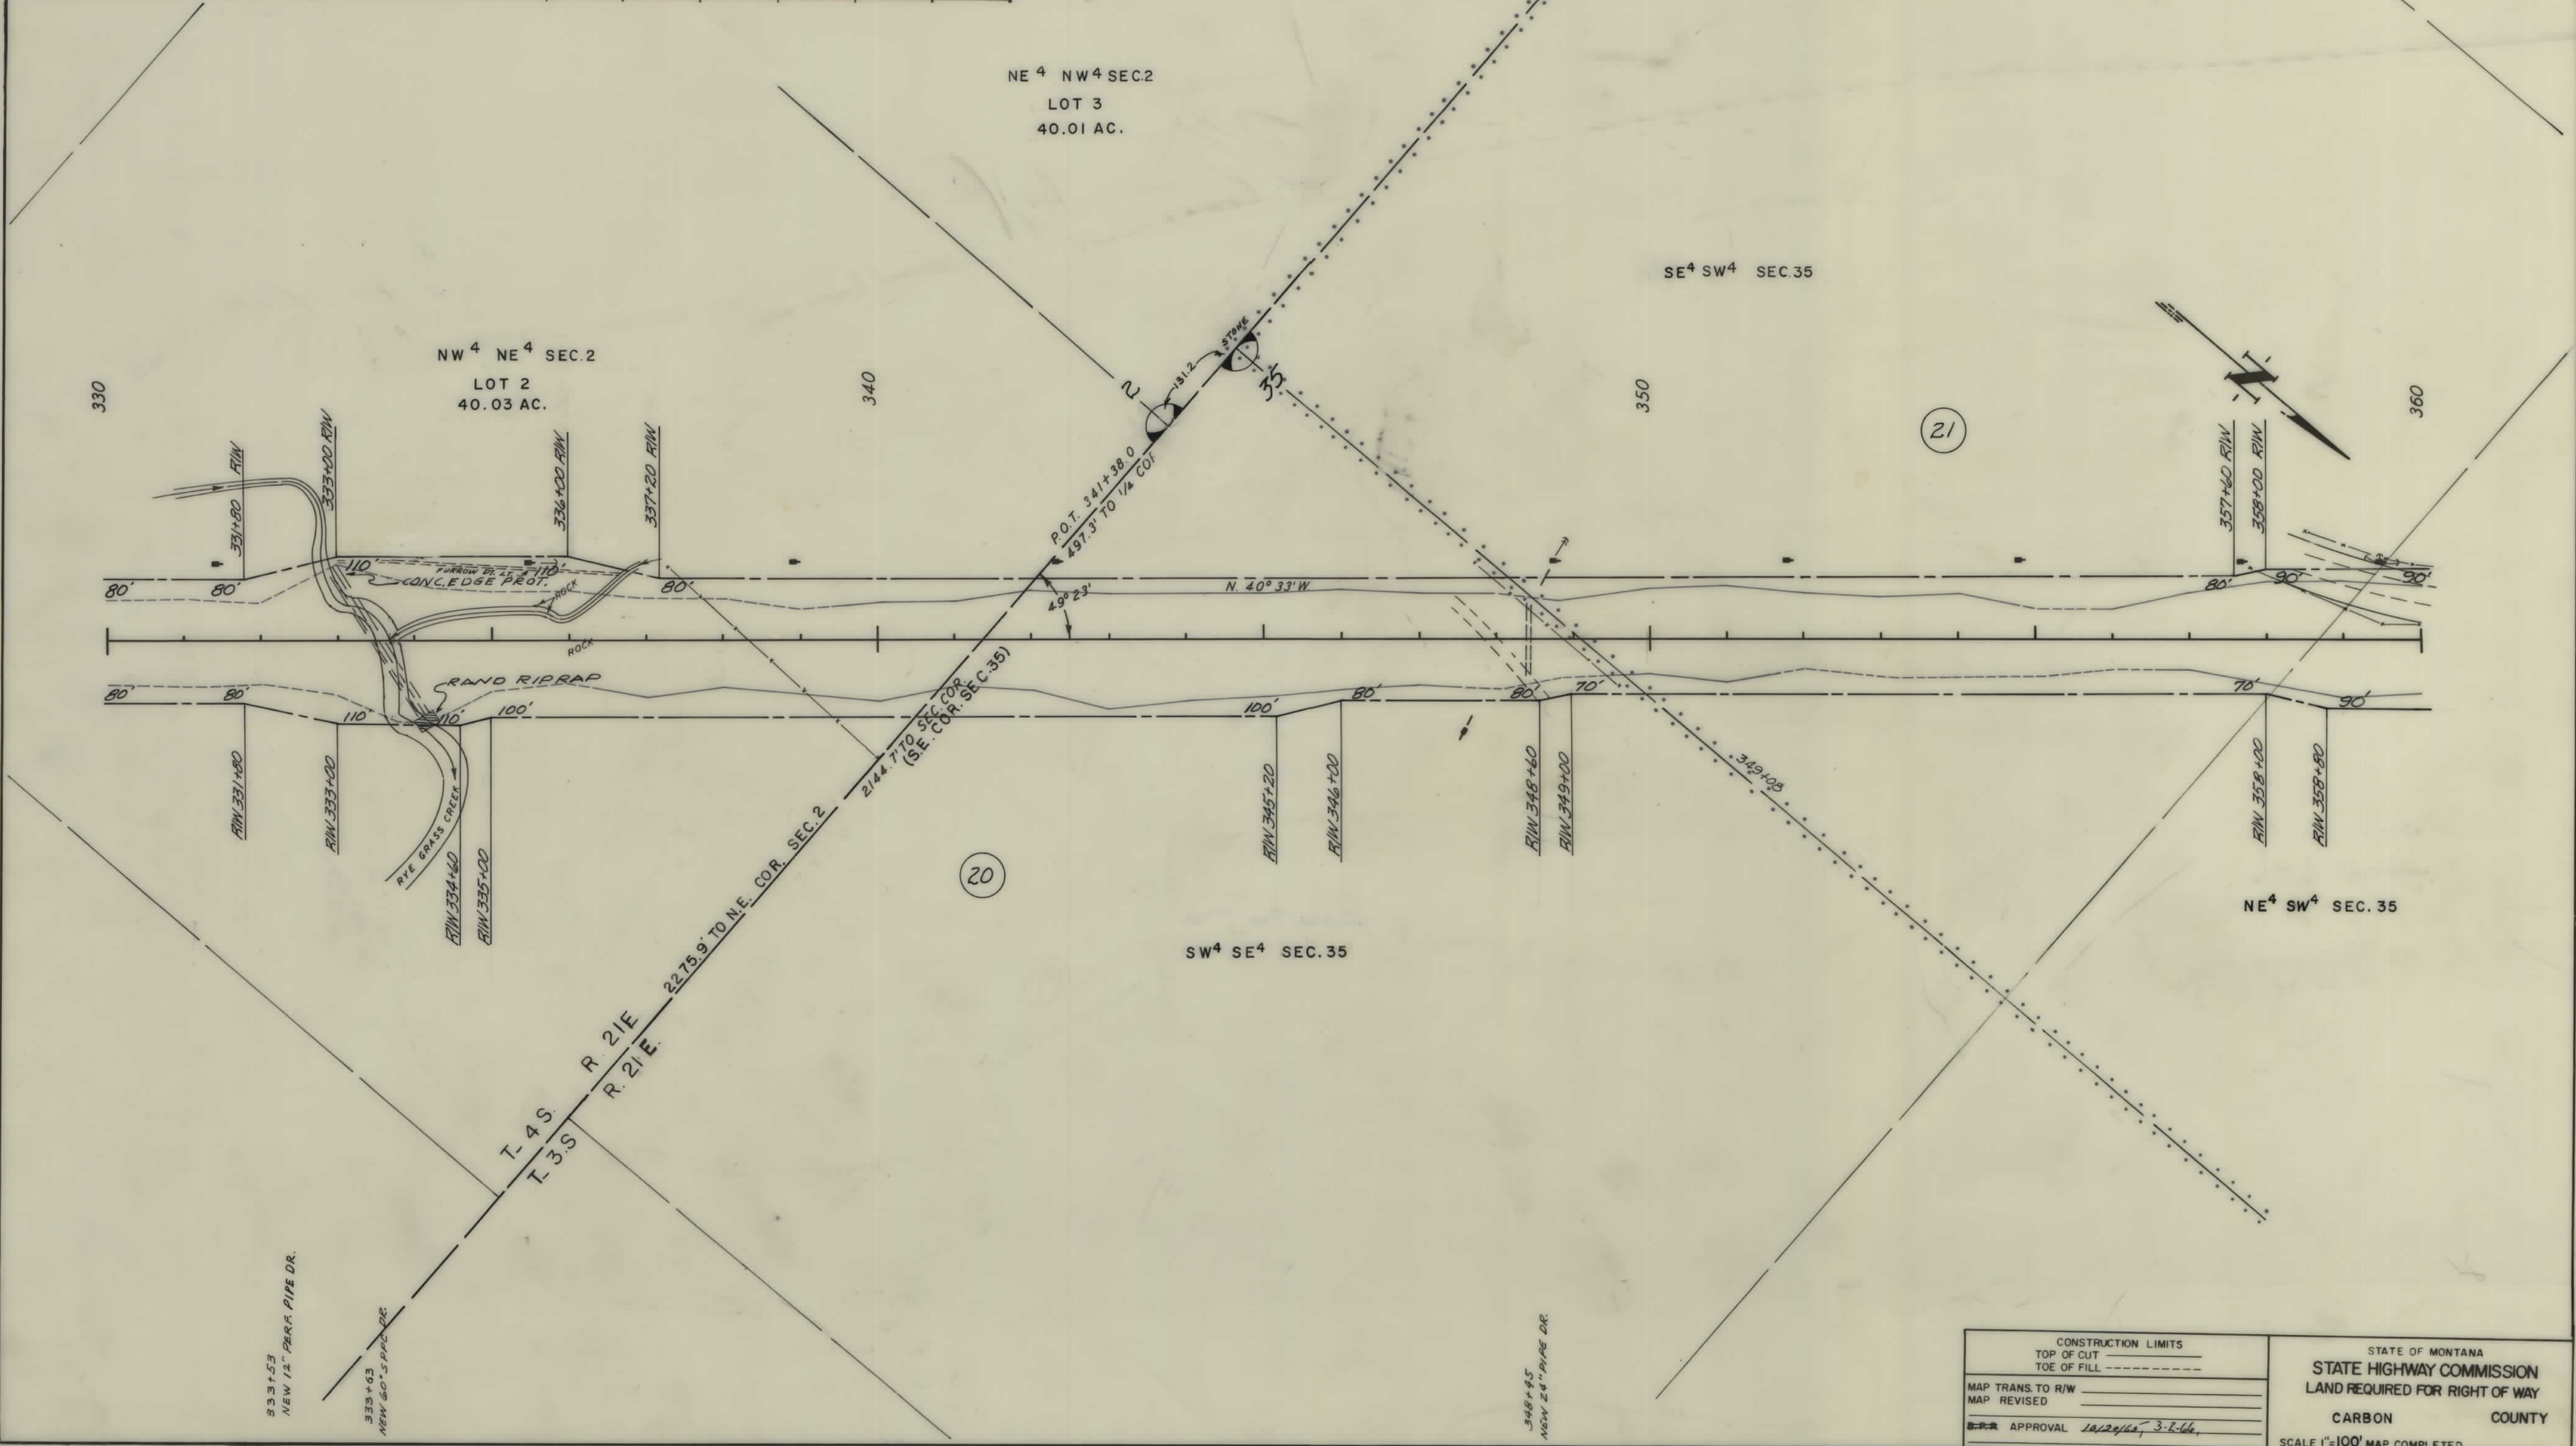

CONSTRUCTION LIMITS		STATE OF MONTANA	
TOP OF CUT	TOE OF FILL	STATE HIGHWAY COMMISSION	
		LAND REQUIRED FOR RIGHT OF WAY	
MAP TRANS. TO R/W		CARBON COUNTY	
MAP REVISED		SCALE 1"=100' MAP COMPLETED	
APPROVAL 12/20/12, 3-2-16,			

OWNERSHIPS								
PARCEL	NAME	ADDRESS	TOTAL AREA	GROSS R/W AREA	R.T.W. AREA	AREA TO BE ACQUIRED	REMAINDER	
							LEFT	RIGHT
21	HAROLD J. JOHNSON & THEODORE T. JOHNSON		320.00	12.09	4.04	10.05	267.87	38.04
22	TILLIE B. JOHNSON		720.00	7.29	2.73	4.56	55.18	657.53


FED. ROAD DIST. NO.	STATE	FED. AID PROJECT NUMBERS		STATE NO.	SHEET NO.	TOTAL SHEETS
8	MONT.	CONST. NO.	R/W NO.	S-154 (4)	154-04	14
						15

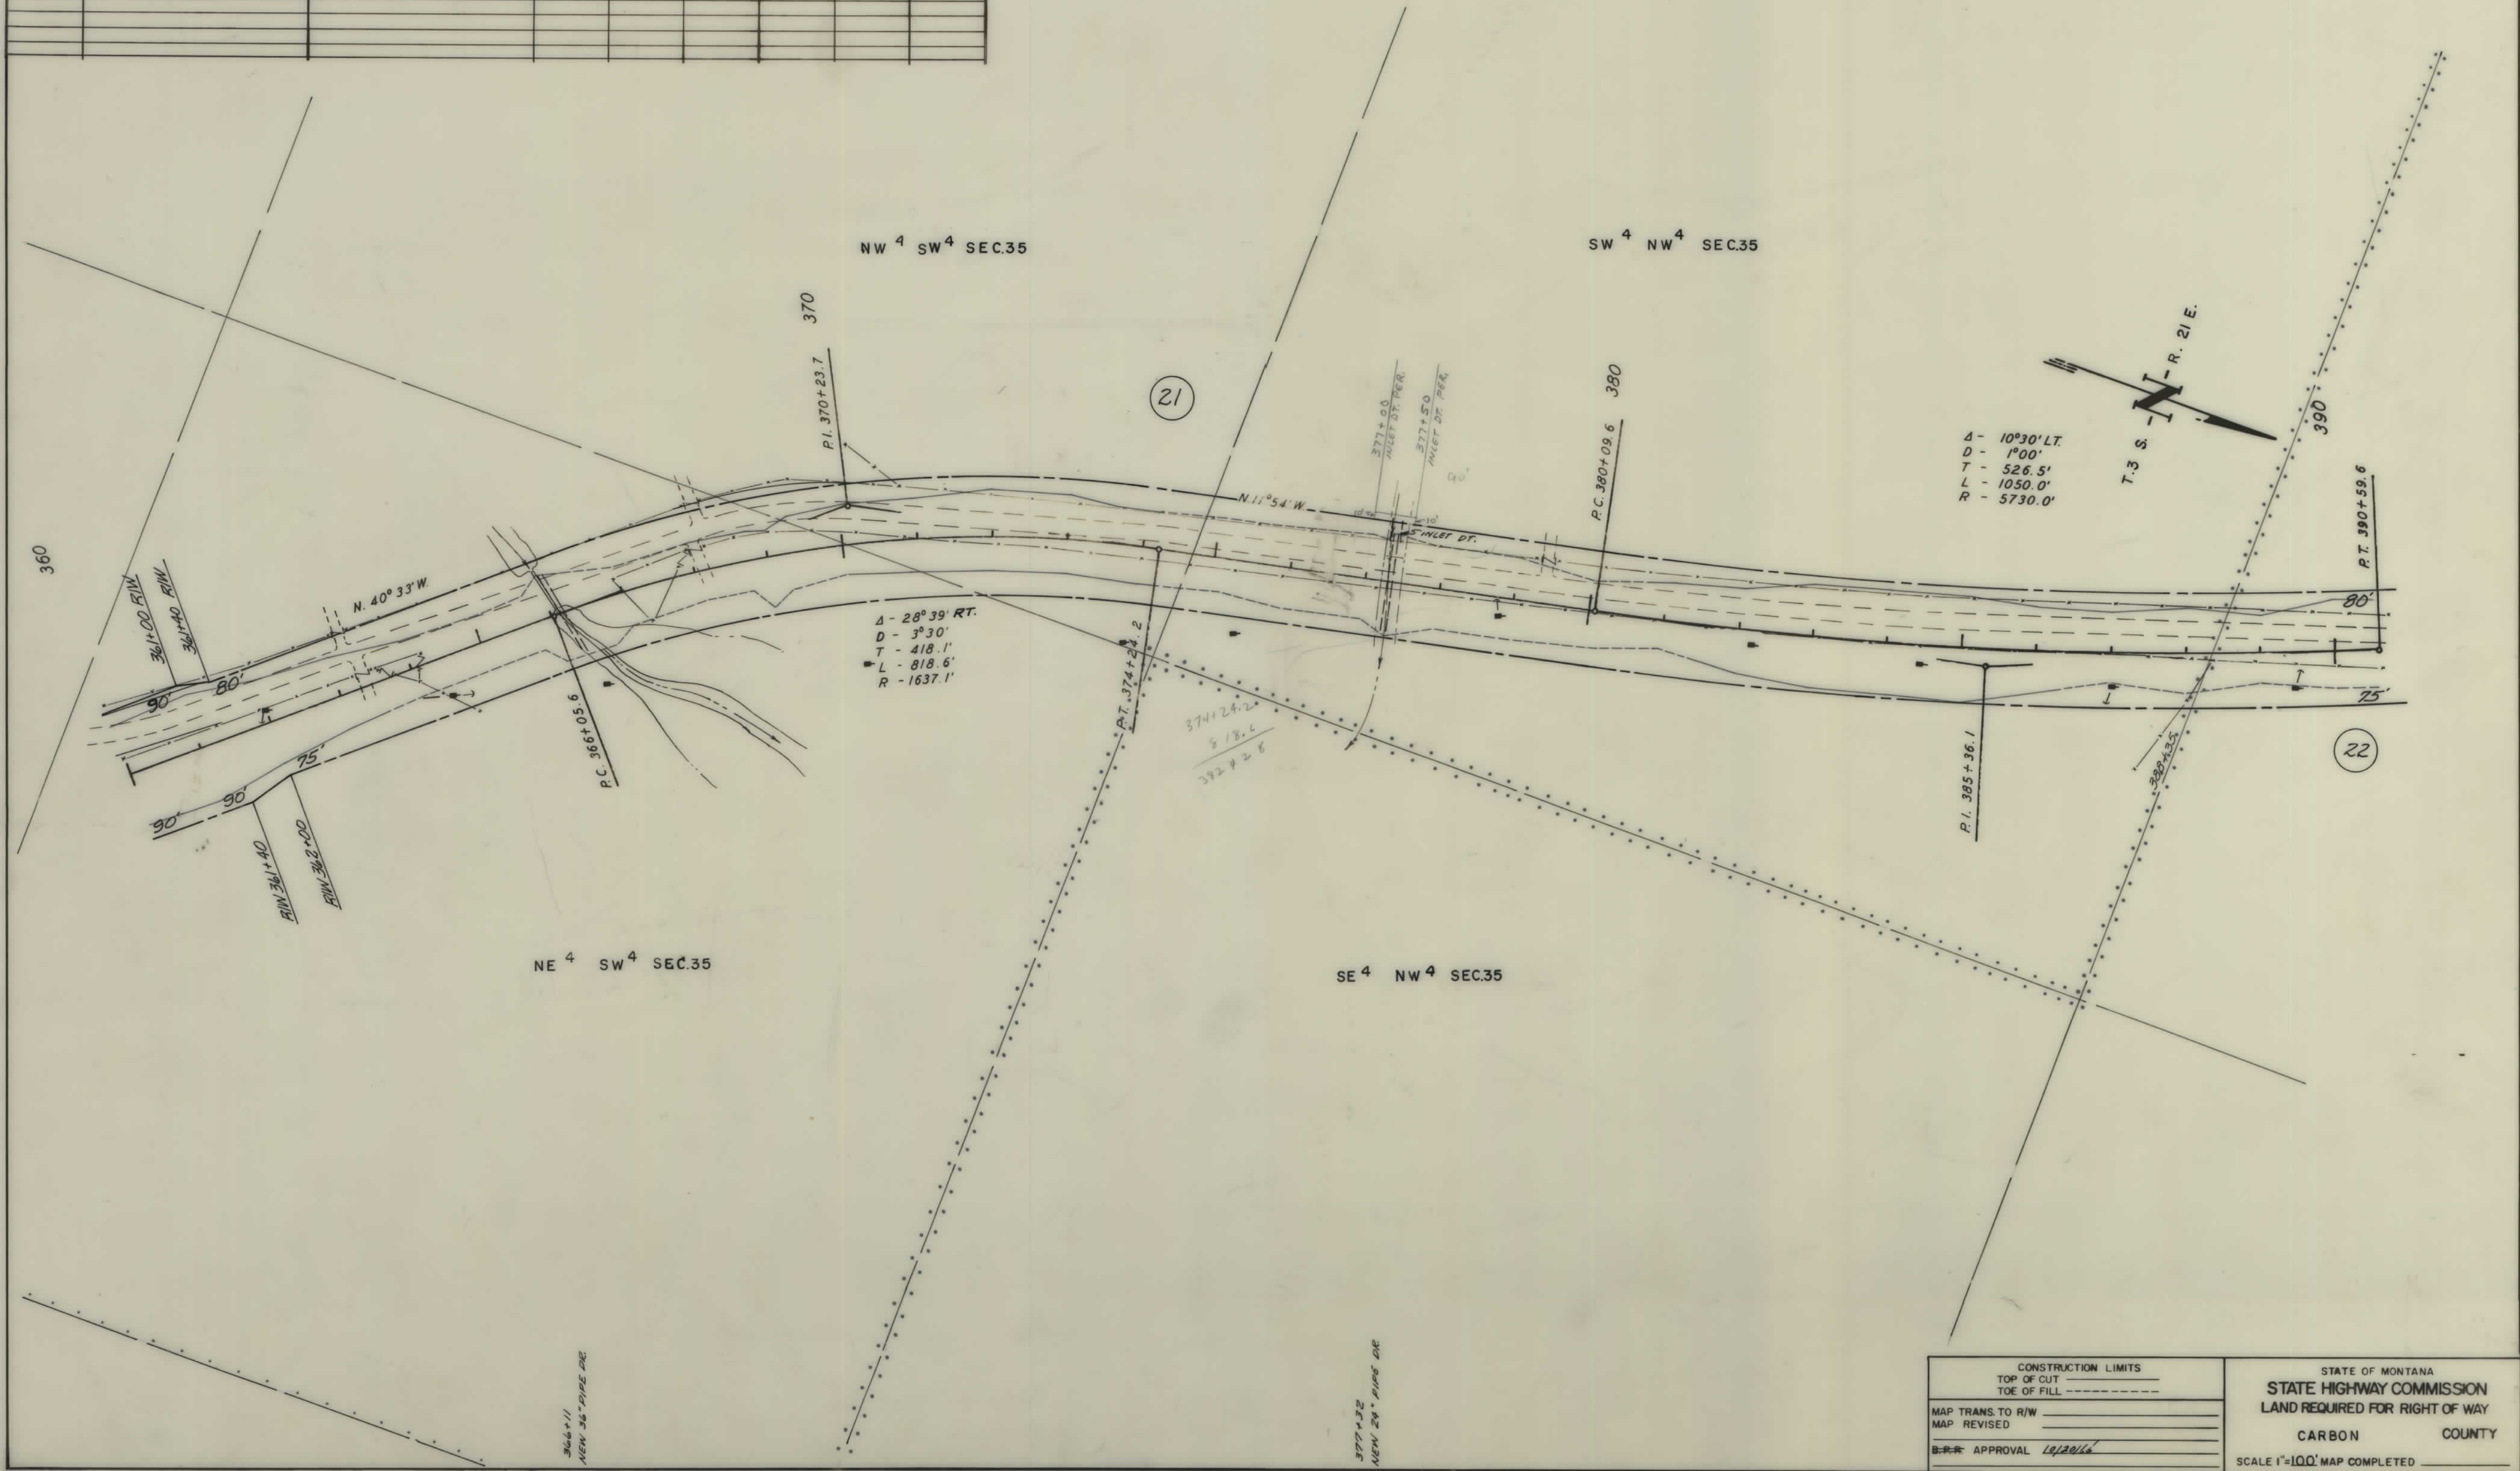

CONSTRUCTION LIMITS		STATE OF MONTANA	
TOP OF CUT		STATE HIGHWAY COMMISSION	
TOE OF FILL		LAND REQUIRED FOR RIGHT OF WAY	
MAP TRANS. TO R/W		CARBON COUNTY	
MAP REVISED		SCALE 1"=100' MAP COMPLETED	
B.R. APPROVAL 10/20/16			

OWNERSHIPS								
PARCEL	N A M E	A D D R E S S	TOTAL AREA	GROSS R/W AREA	R.T.W. AREA	AREA TO BE ACQUIRED	REMAINDER	
							LEFT	RIGHT
22	TILLIE B. JOHNSON		720.00	7.29	2.73	4.56	55.18	657.53

FED. ROAD DIST. NO.	STATE	FED. AID PROJECT NUMBERS		STATE NO.	SHEET NO.	TOTAL SHEETS
		CONST. NO.	R/W NO.			
8	MONT.		S-154 (4)	3154-04	15	15

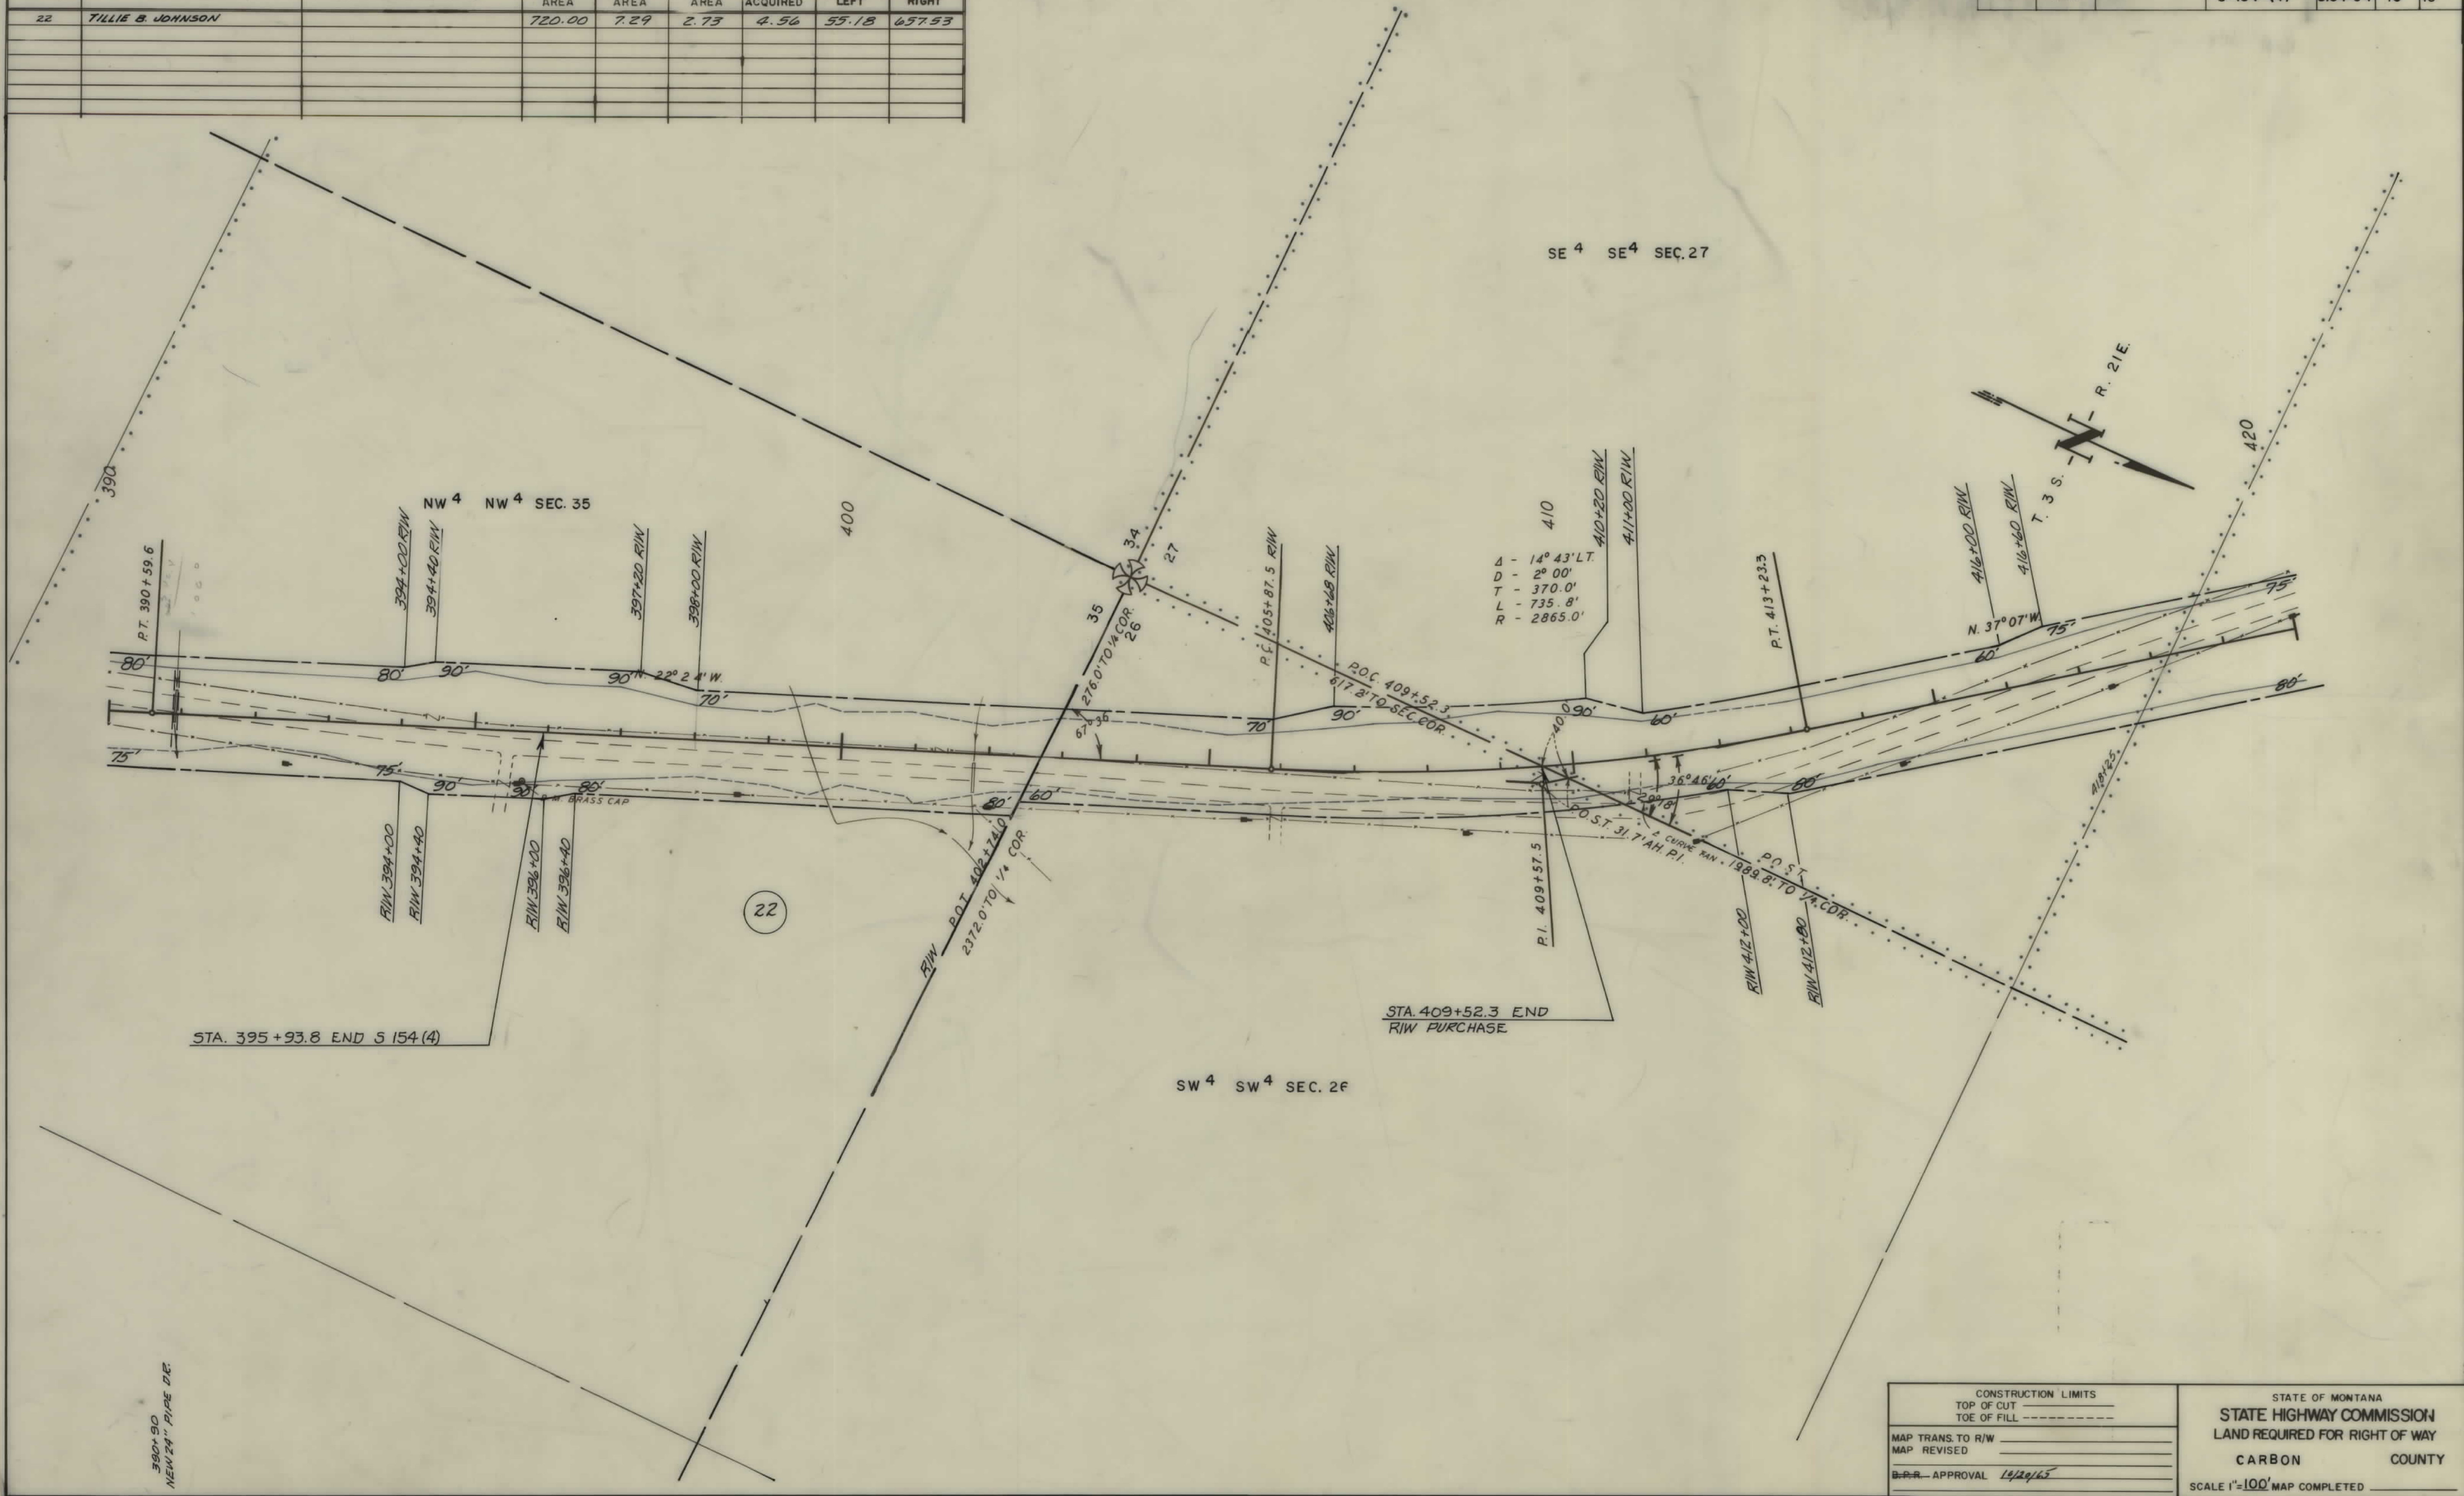

CONSTRUCTION LIMITS		STATE OF MONTANA	
TOP OF CUT	-----	STATE HIGHWAY COMMISSION	
TOE OF FILL	-----	LAND REQUIRED FOR RIGHT OF WAY	
MAP TRANS. TO R/W	-----	CARBON COUNTY	
MAP REVISED	-----	SCALE 1"=100' MAP COMPLETED	
B.P.R. APPROVAL	12/20/65		