


PLANS
NOT
TO
SCALE

FED. ROAD DIST. NO.	STATE	FED. AID PROJ. NO.	R/W No.	SHEET No.	TOTAL SHEETS
8	MONT.	S 156(1)	315G-01	1	1

DEPARTMENT OF THE INTERIOR
BUREAU OF LAND MANAGEMENT
LAND OFFICE, BILLINGS, MONT.

I Hereby Certify that the Right of Way represented hereon, in the NW¹NE¹SW¹, and the SW¹NE¹SW¹ Section 24, Twp. 3 North, Rge. 9 West, affects only unappropriated and unreserved public domain.

JULY 16, 1953 *William R. Russell*
WILLIAM R. RUSSELL, MANAGER

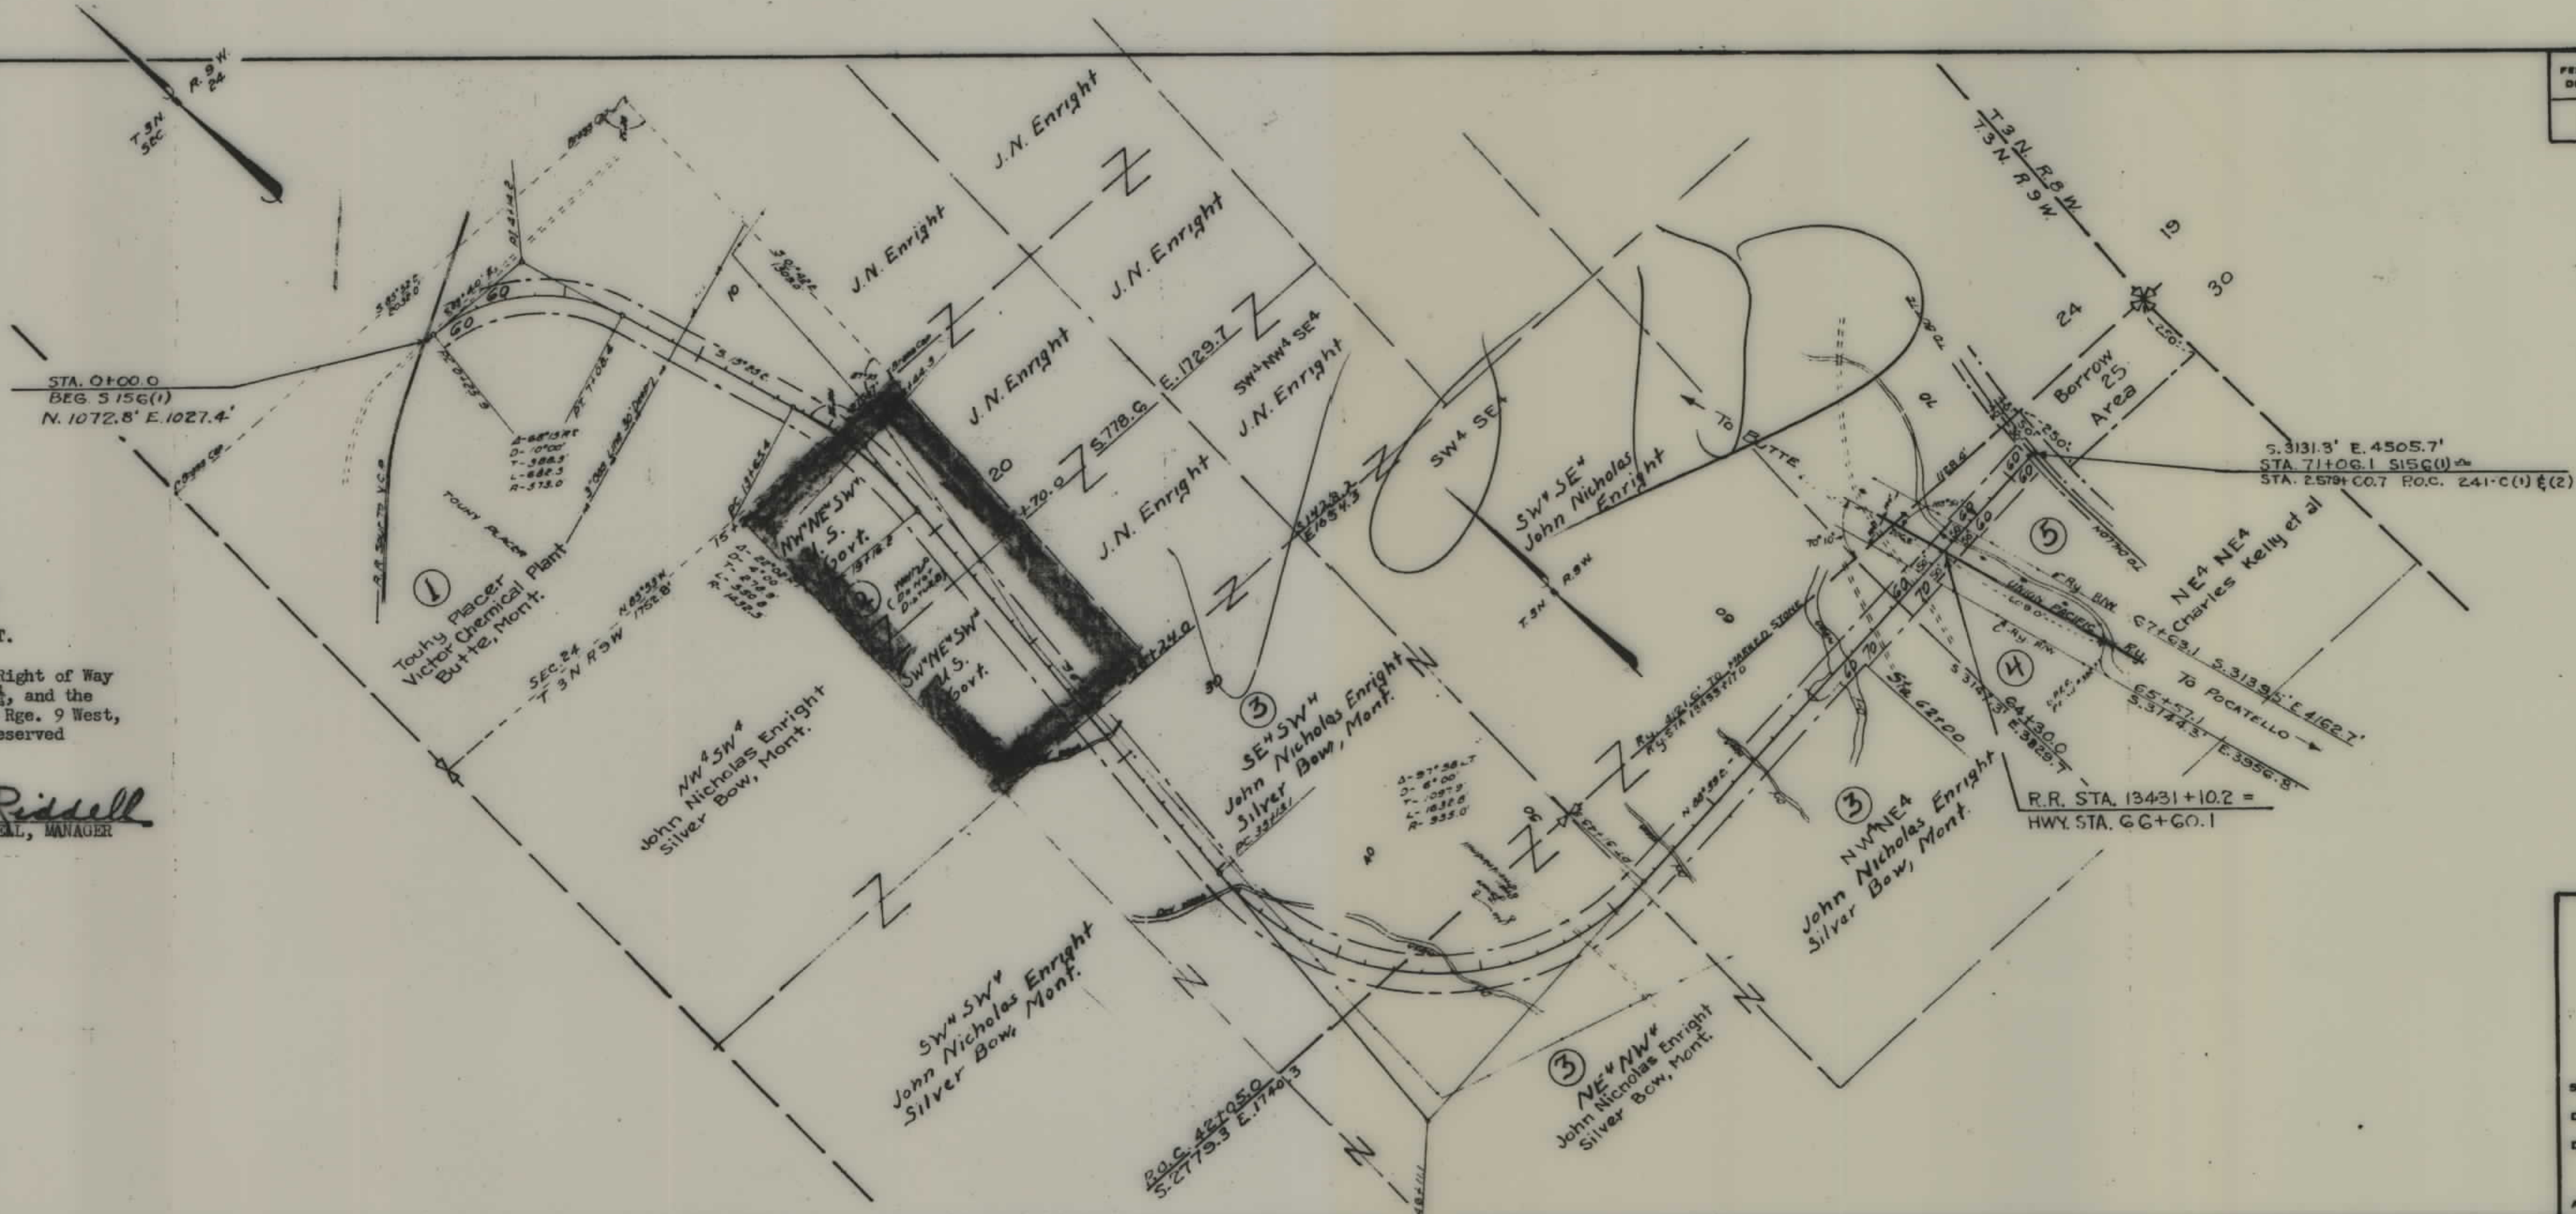


STATE OF MONTANA
STATE HIGHWAY COMMISSION
PLAT SHOWING LAND
REQUIRED FOR RIGHT OF WAY
SILVER BOW COUNTY

SCALE 1" = 400' MAP COMPLETED 4-19-52
DESCRIPTIONS WRITTEN BY T.H. DATE 4-22-52
DESCRIPTIONS CHECKED BY W.B. DATE 4-22-52

APPROVED BY *Malcolm Bow* R.W. ENGINEER


FED. ROAD DIST. NO.	STATE	FED. AID PROJ. NO.	R/W NO.	SHEET NO.	TOTAL SHEETS
8	MONT.	S-156(1)	3156-01	1	1

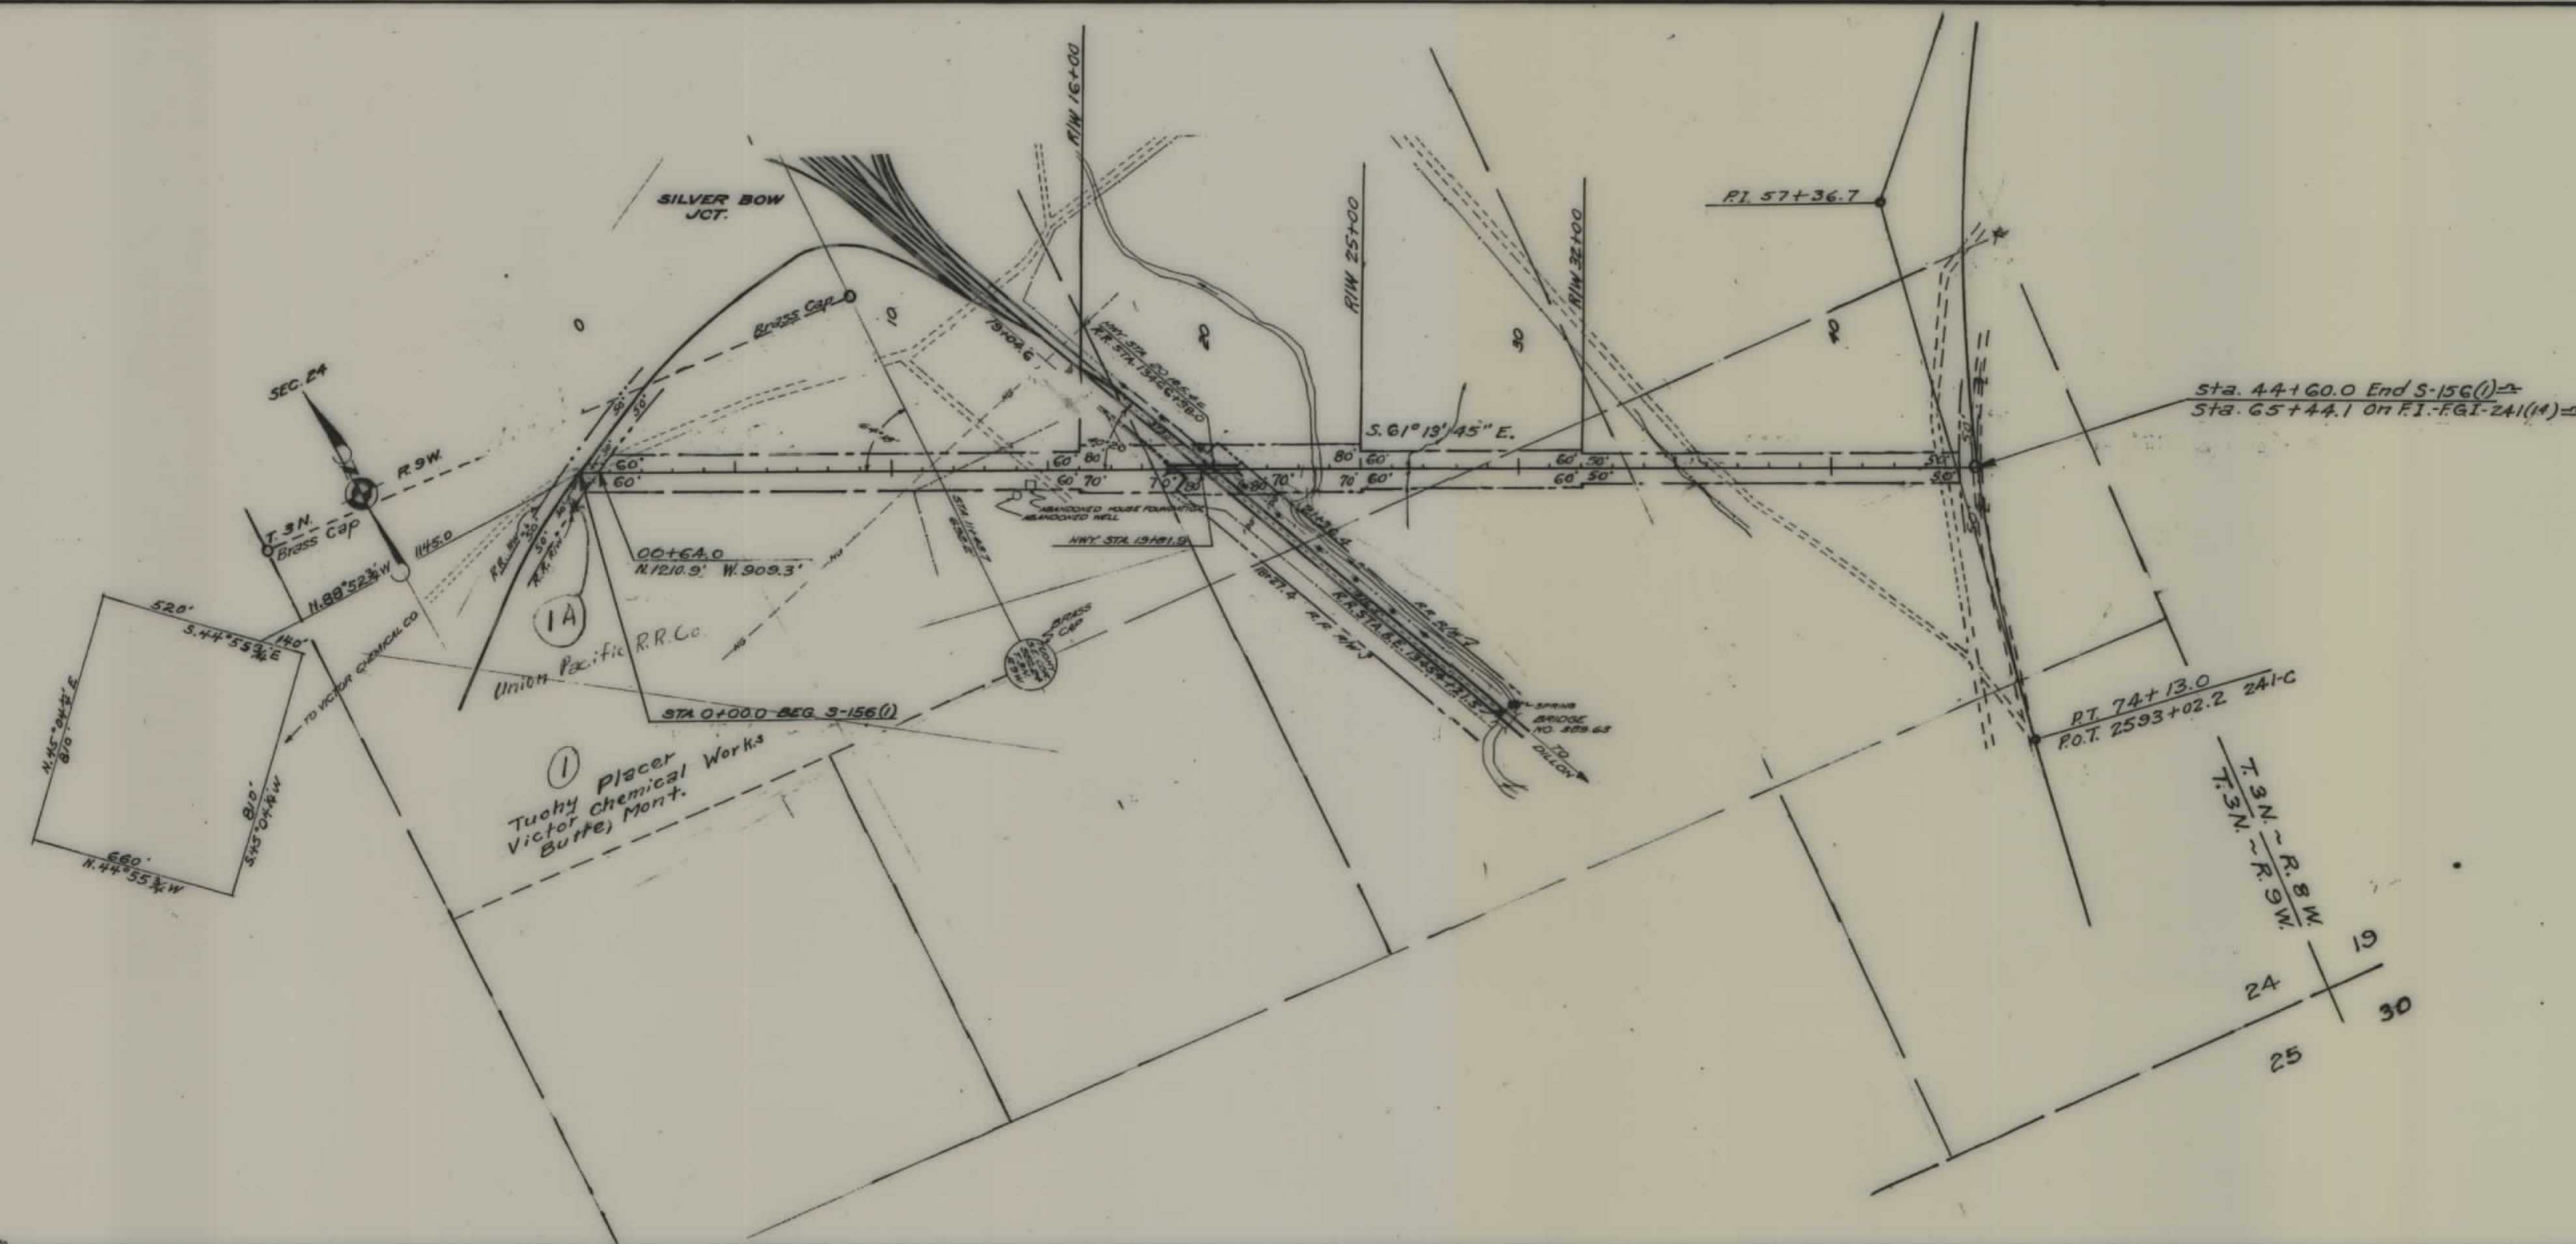

FOR VICTOR CHEMICAL

STATE OF MONTANA
STATE HIGHWAY COMMISSION
 PLAT SHOWING LAND
 REQUIRED FOR RIGHT OF WAY
 SILVER BOW ~ COUNTY

SCALE 1"= 400' MAP COMPLETED Aug. 1953
 DESCRIPTIONS WRITTEN BY T.H.J. DATE 8-31-53
 DESCRIPTIONS CHECKED BY _____ DATE _____
 APPROVED BY _____ R/W ENGINEER

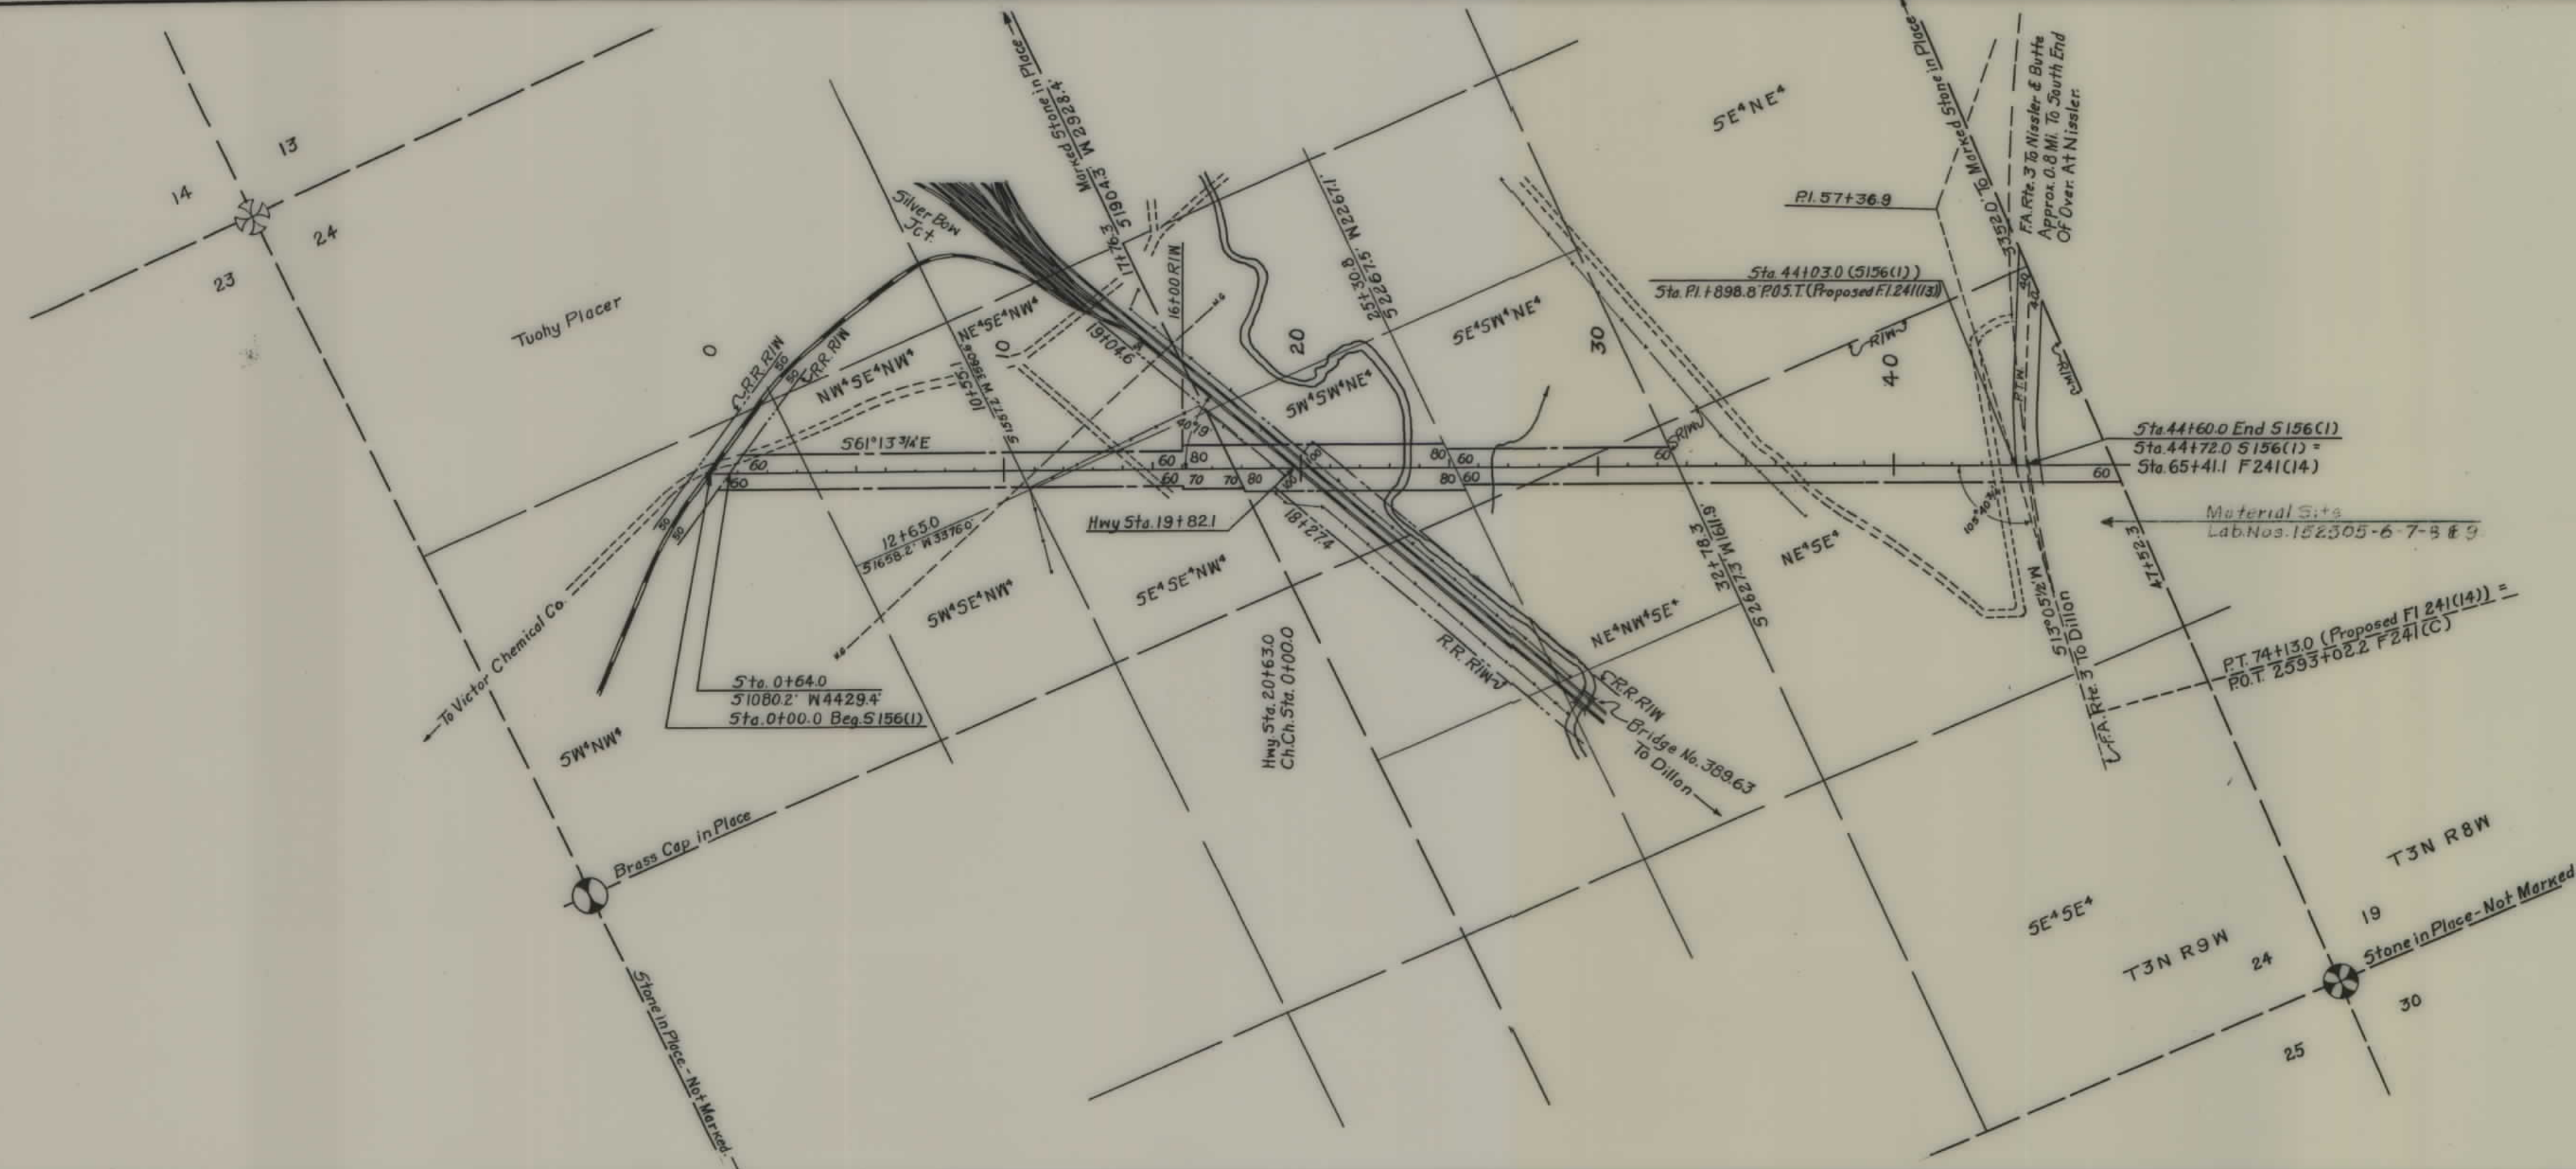

FED. ROAD DIST. NO.	STATE	FED. AID PROJ. NO.	FISCAL YEAR	SHEET NO.	TOTAL SHEETS
1	MONT.	5156(1)	3156-01	1	1

STATE OF MONTANA
STATE HIGHWAY COMMISSION
 PLAT SHOWING LAND
 REQUIRED FOR RIGHT OF WAY
 COUNTY

SCALE 1"= 400' MAP COMPLETED _____
 DESCRIPTIONS WRITTEN BY _____ DATE _____
 DESCRIPTIONS CHECKED BY _____ DATE _____
Richard A. Matthew #35 E.S.
 APPROVED BY _____ R/W ENGINEER