
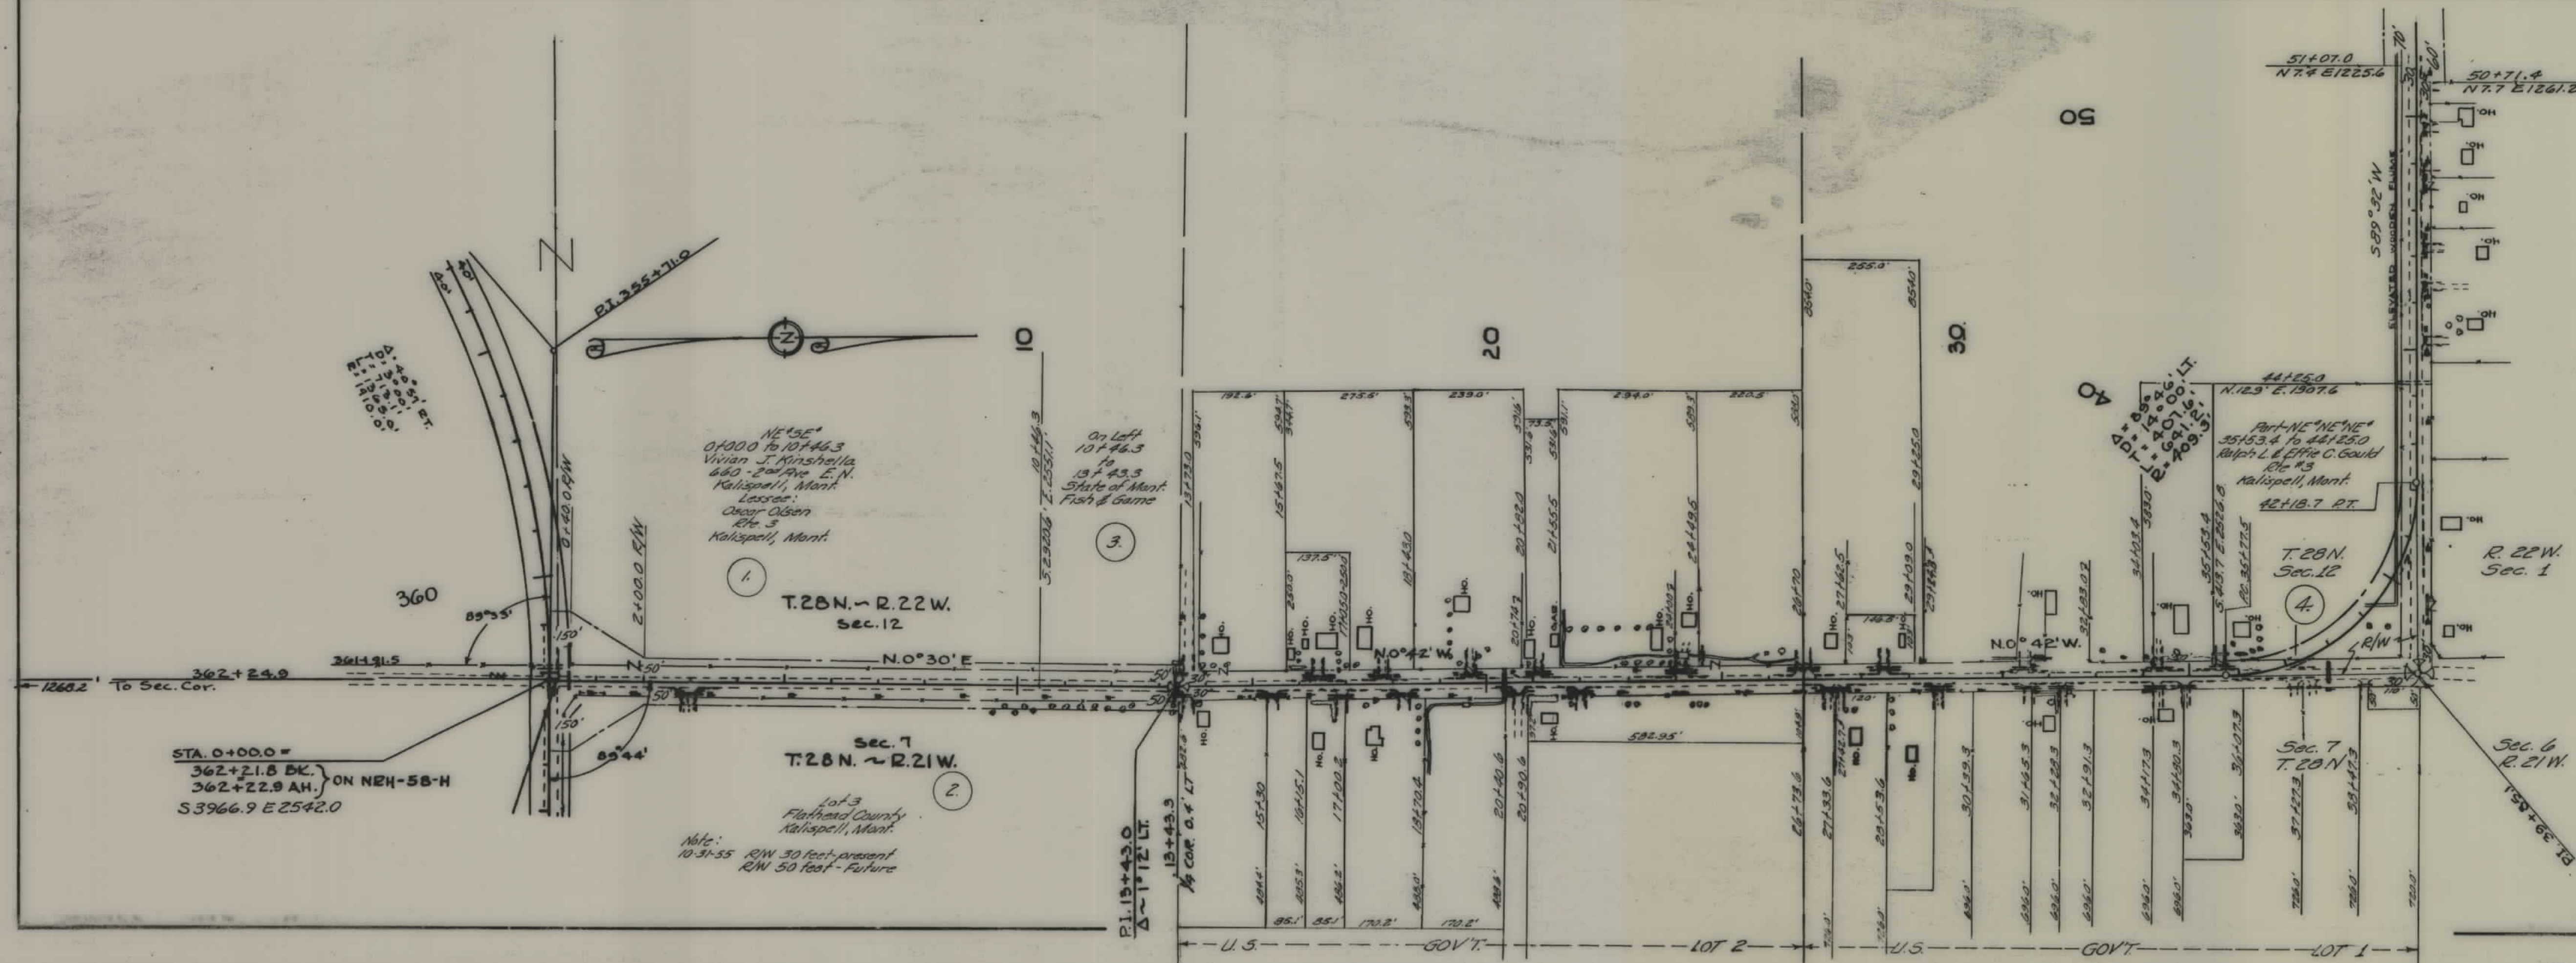


PLANS
NOT
TO
SCALE

S 157(1) SHT 1 OF 6

QUITCLAIM DEED TO:
MARILEE THOMAS WOOD
DOC. NO. 201500028518
12/11/2015; 0.511 ACRE


FED. ROAD DIST. NO.	STATE	FED. AID PROJ. NO.	R/W NO.	SHEET NO.	TOTAL SHEETS
8	MONT.	S-157(1)	3157-01	2	6

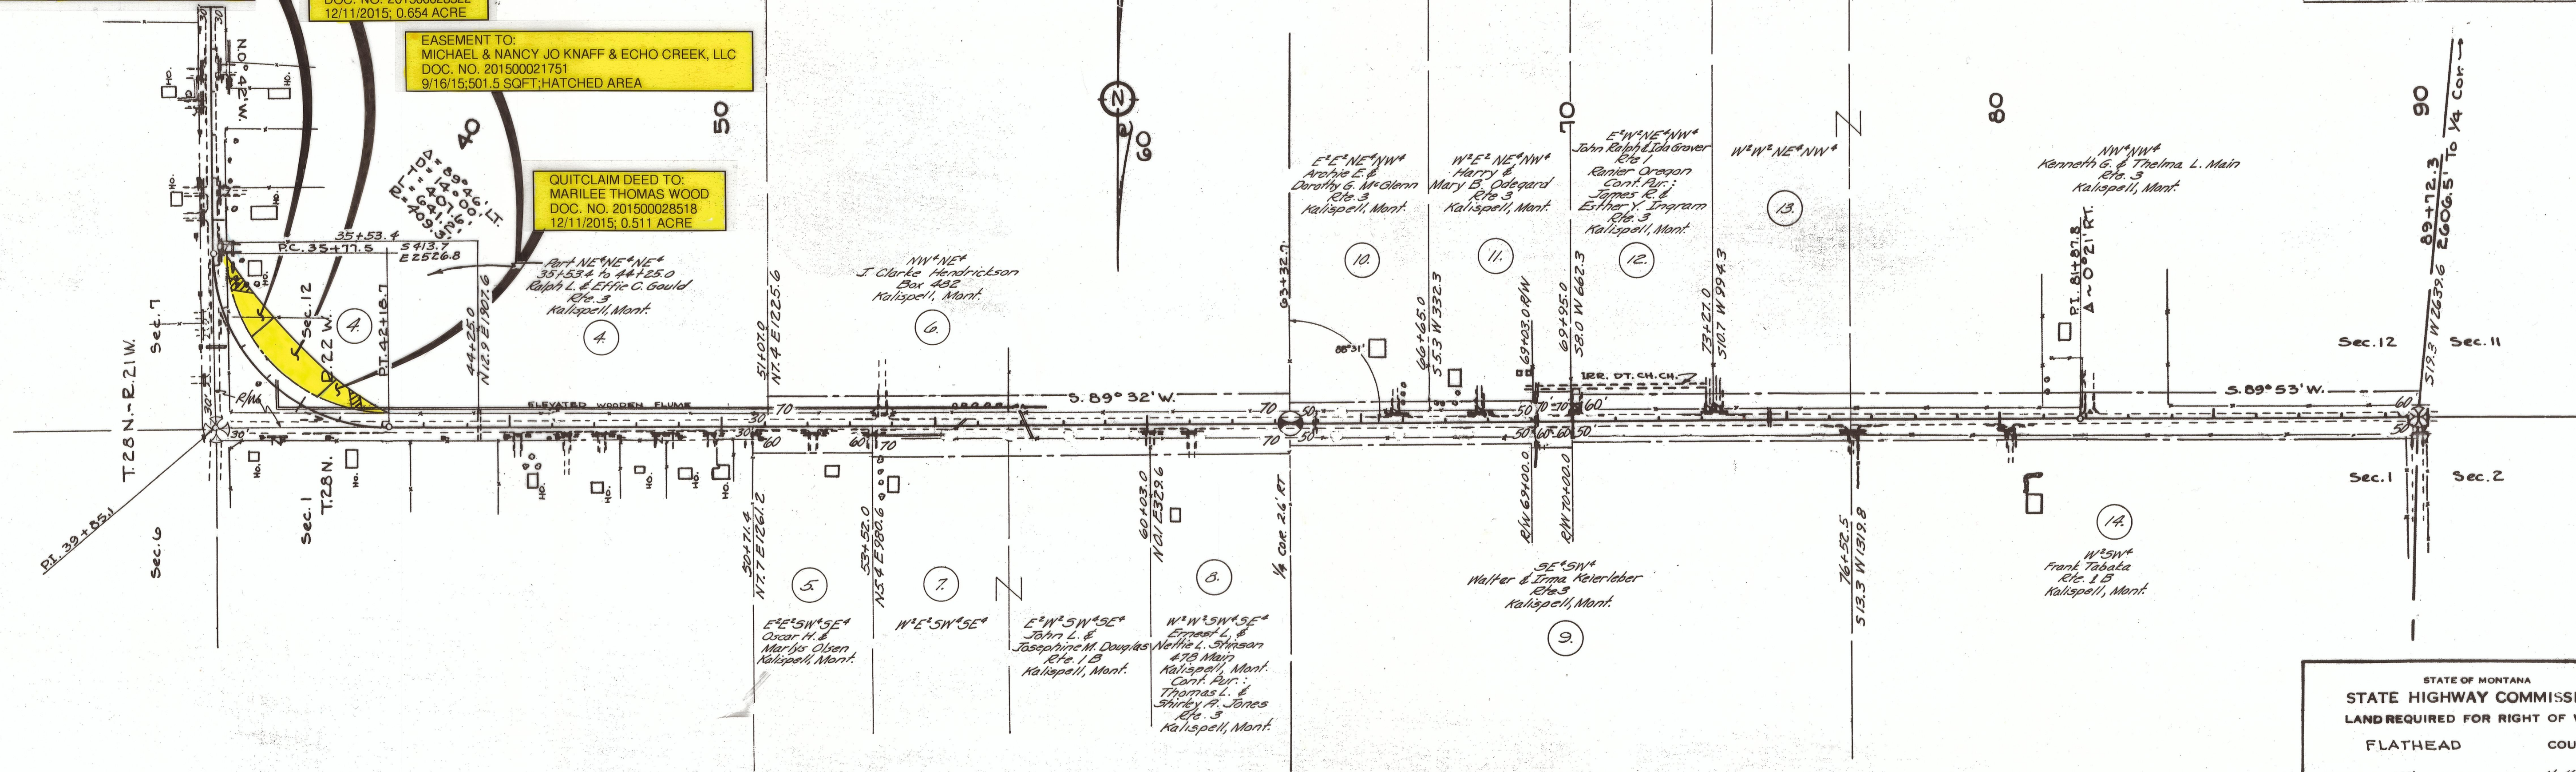

STATE OF MONTANA
STATE HIGHWAY COMMISSION
LAND REQUIRED FOR RIGHT OF WAY
FLATHEAD COUNTY


SCALE 1"= 200' MAP COMPLETED 11-16-55

FED. ROAD DIST. NO.	STATE	FED. AID PROJ. NO.	R/W NO.	SHEET NO.	TOTAL SHEETS
8	MONT.	S-157(1)	3157-01	4	6

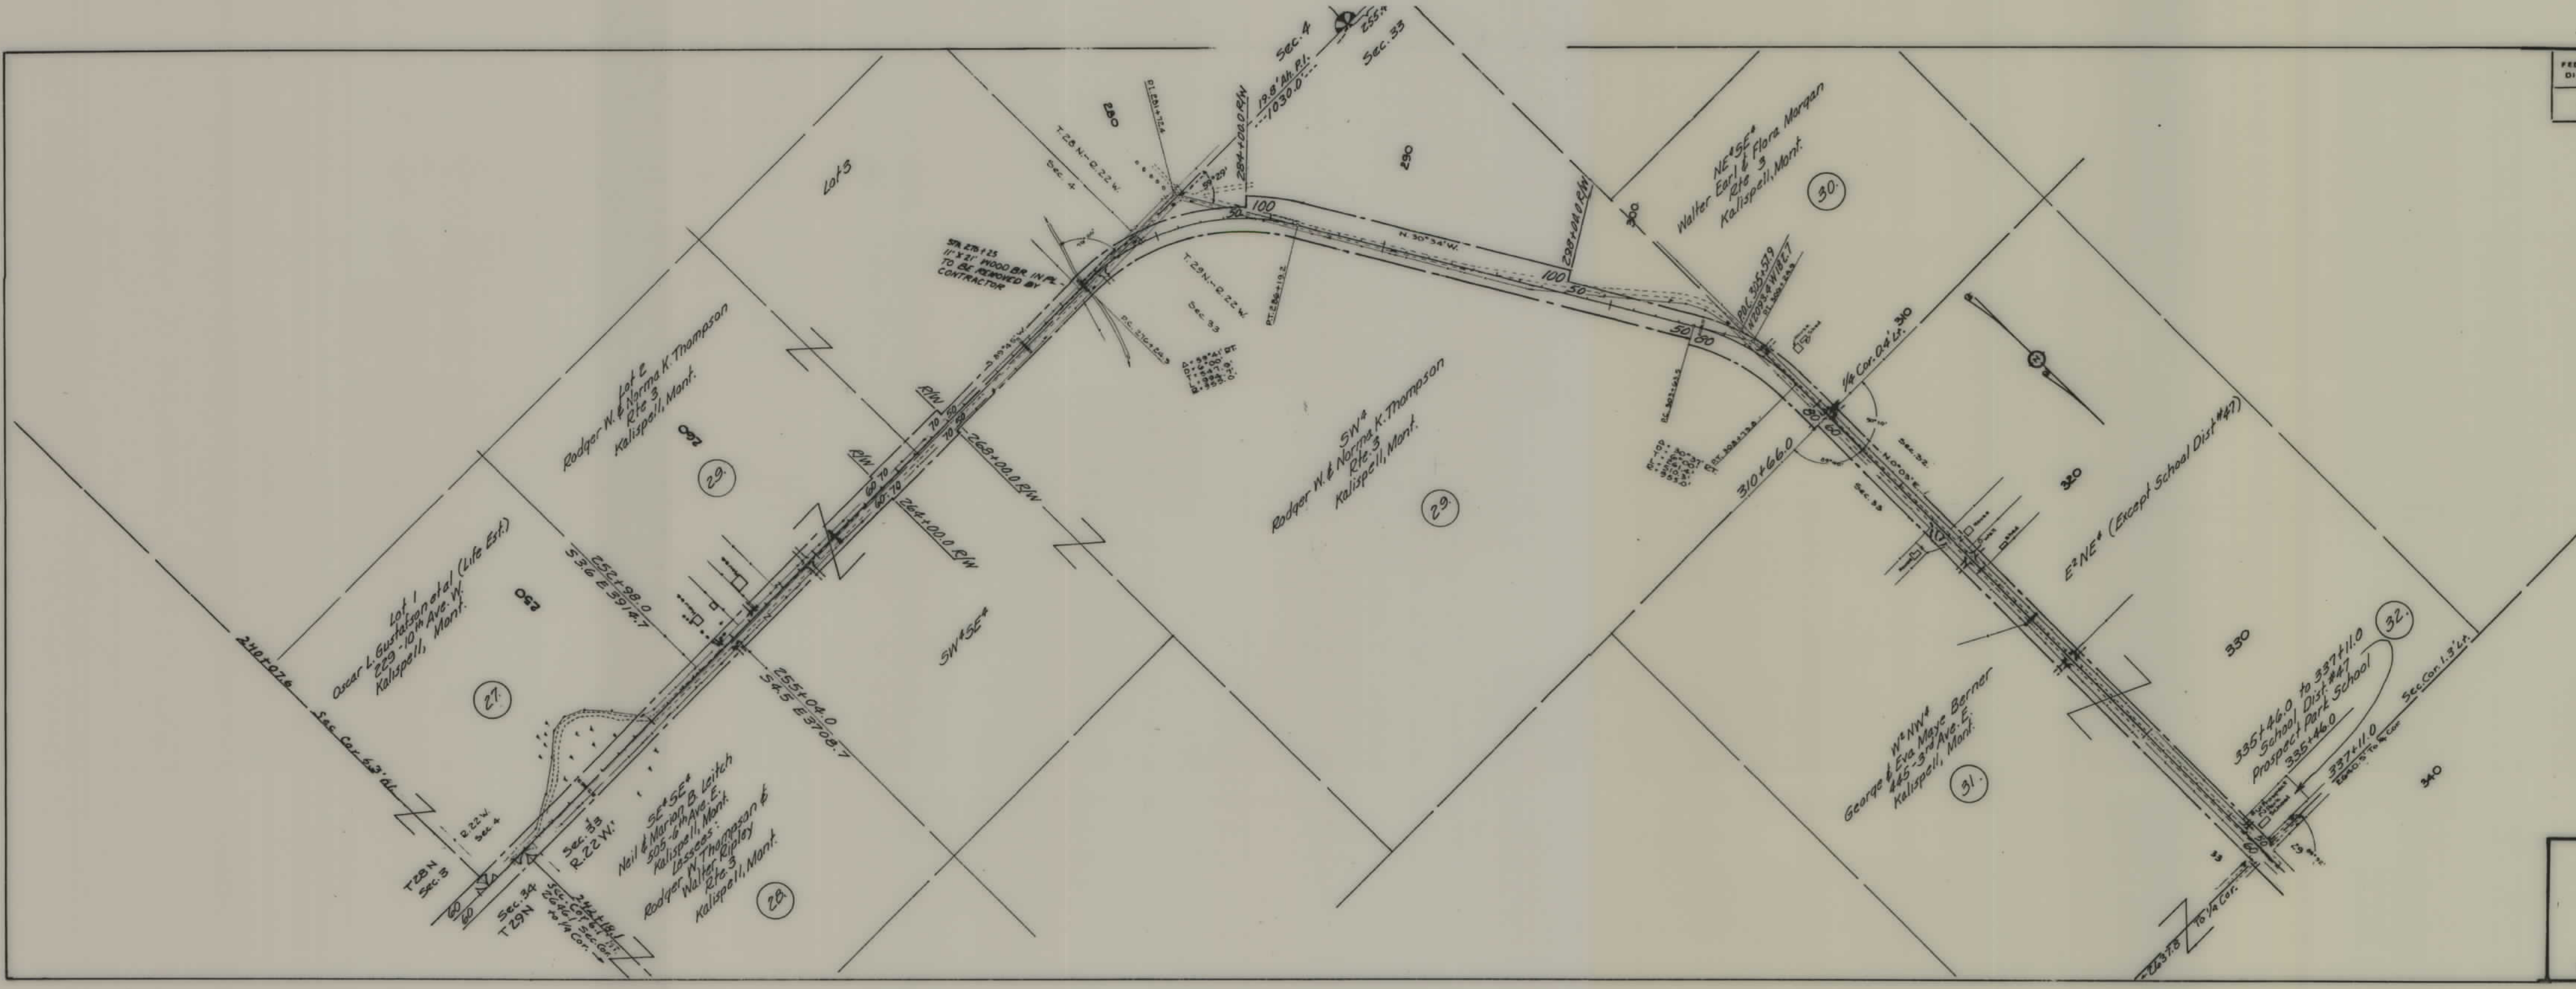


STATE OF MONTANA
 STATE HIGHWAY COMMISSION
 LAND REQUIRED FOR RIGHT OF WAY
 FLATHEAD COUNTY
 SCALE 1" = 400' MAP COMPLETED 11-2-55

FED. ROAD DIST. NO.	STATE	FED. AID PROJ. NO.	R/W NO.	SHEET NO.	TOTAL SHEETS
8	MONT.	S-157(1)	3157-01	5	6

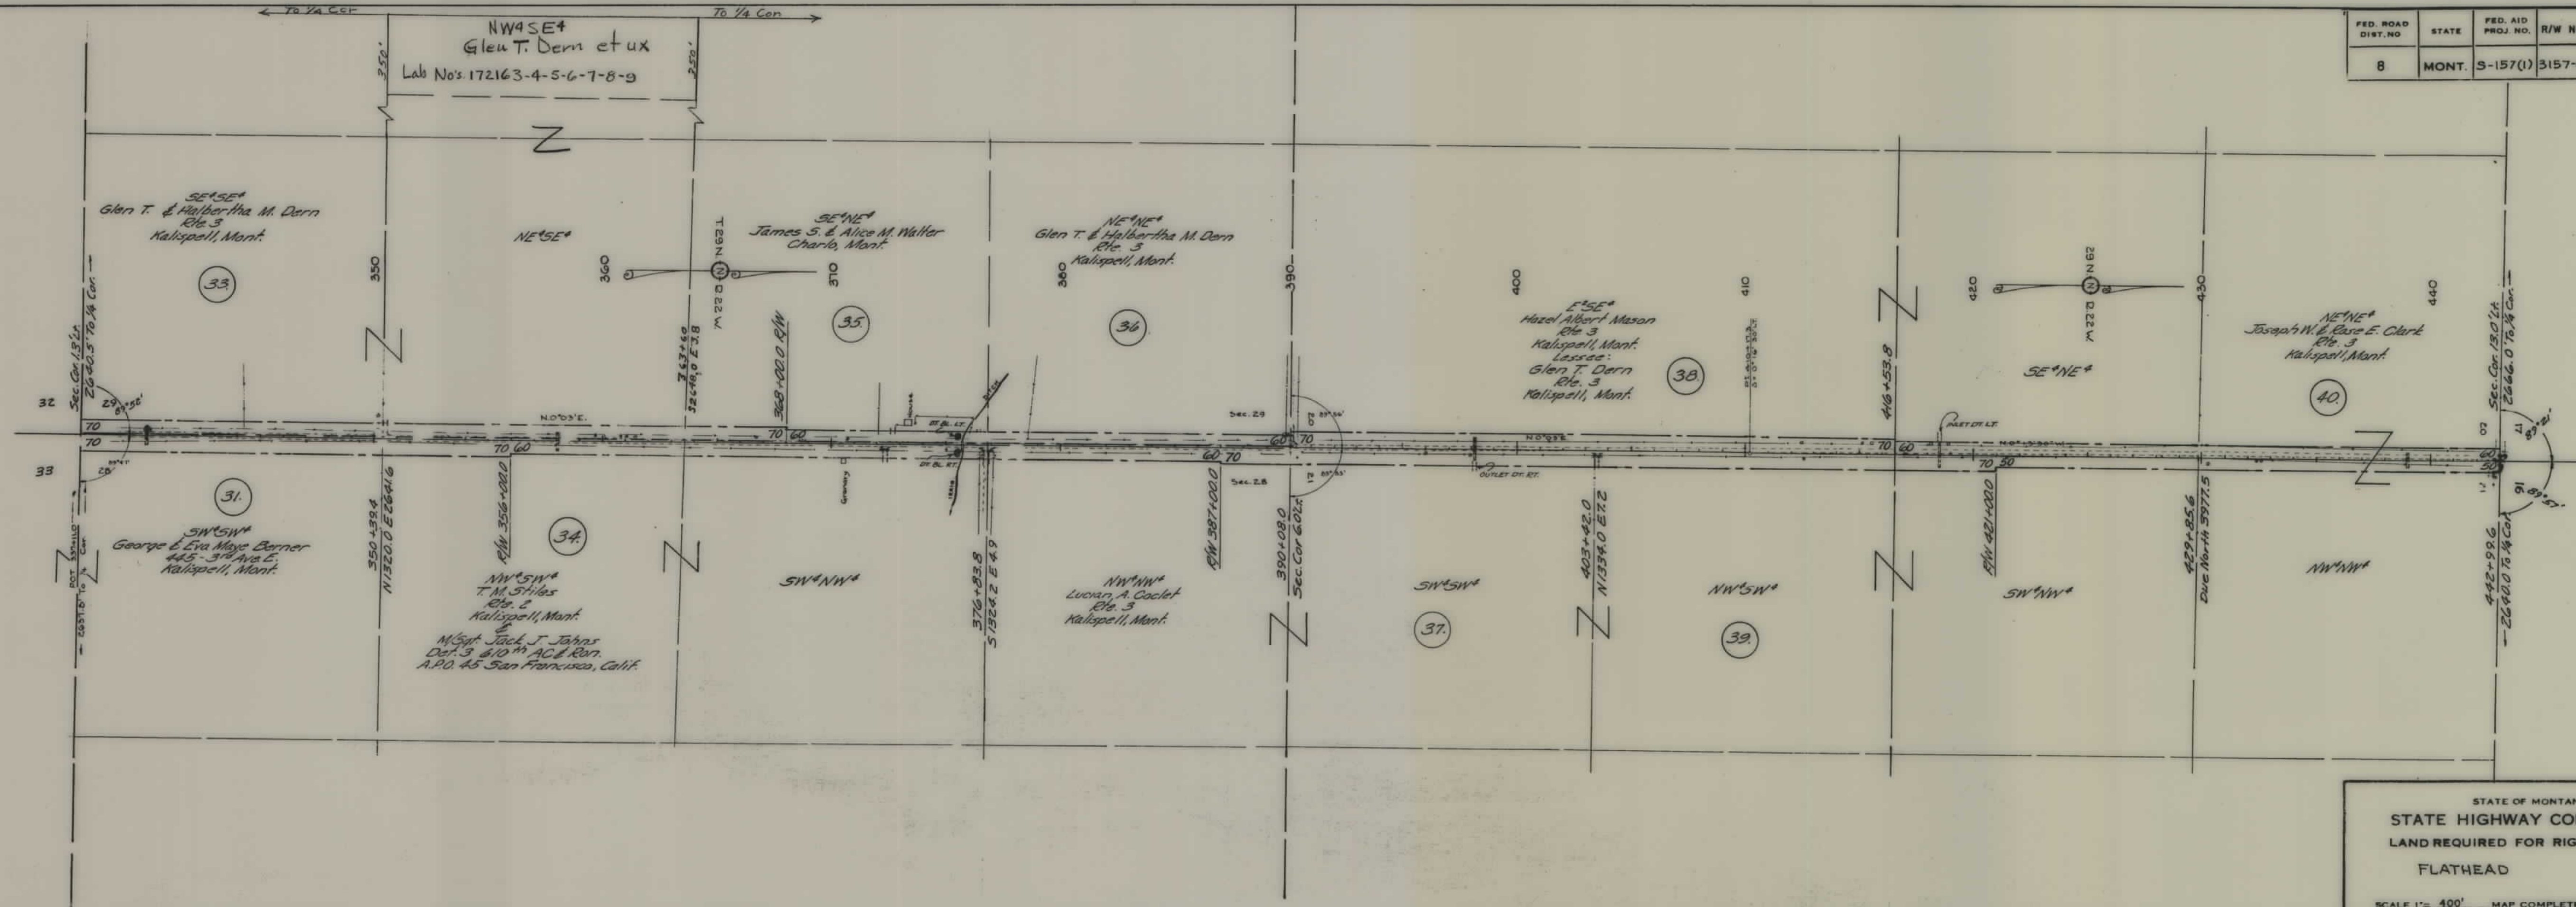

STATE OF MONTANA
 STATE HIGHWAY COMMISSION
 LAND REQUIRED FOR RIGHT OF WAY
 FLATHEAD COUNTY
 SCALE 1" = 400' MAP COMPLETED 11-16-55

FED. ROAD DIST. NO.	STATE	FED. AID PROJ. NO.	R/W NO.	SHEET NO.	TOTAL SHEETS
8	MONT.	5-157(1)	3157-01	6	6

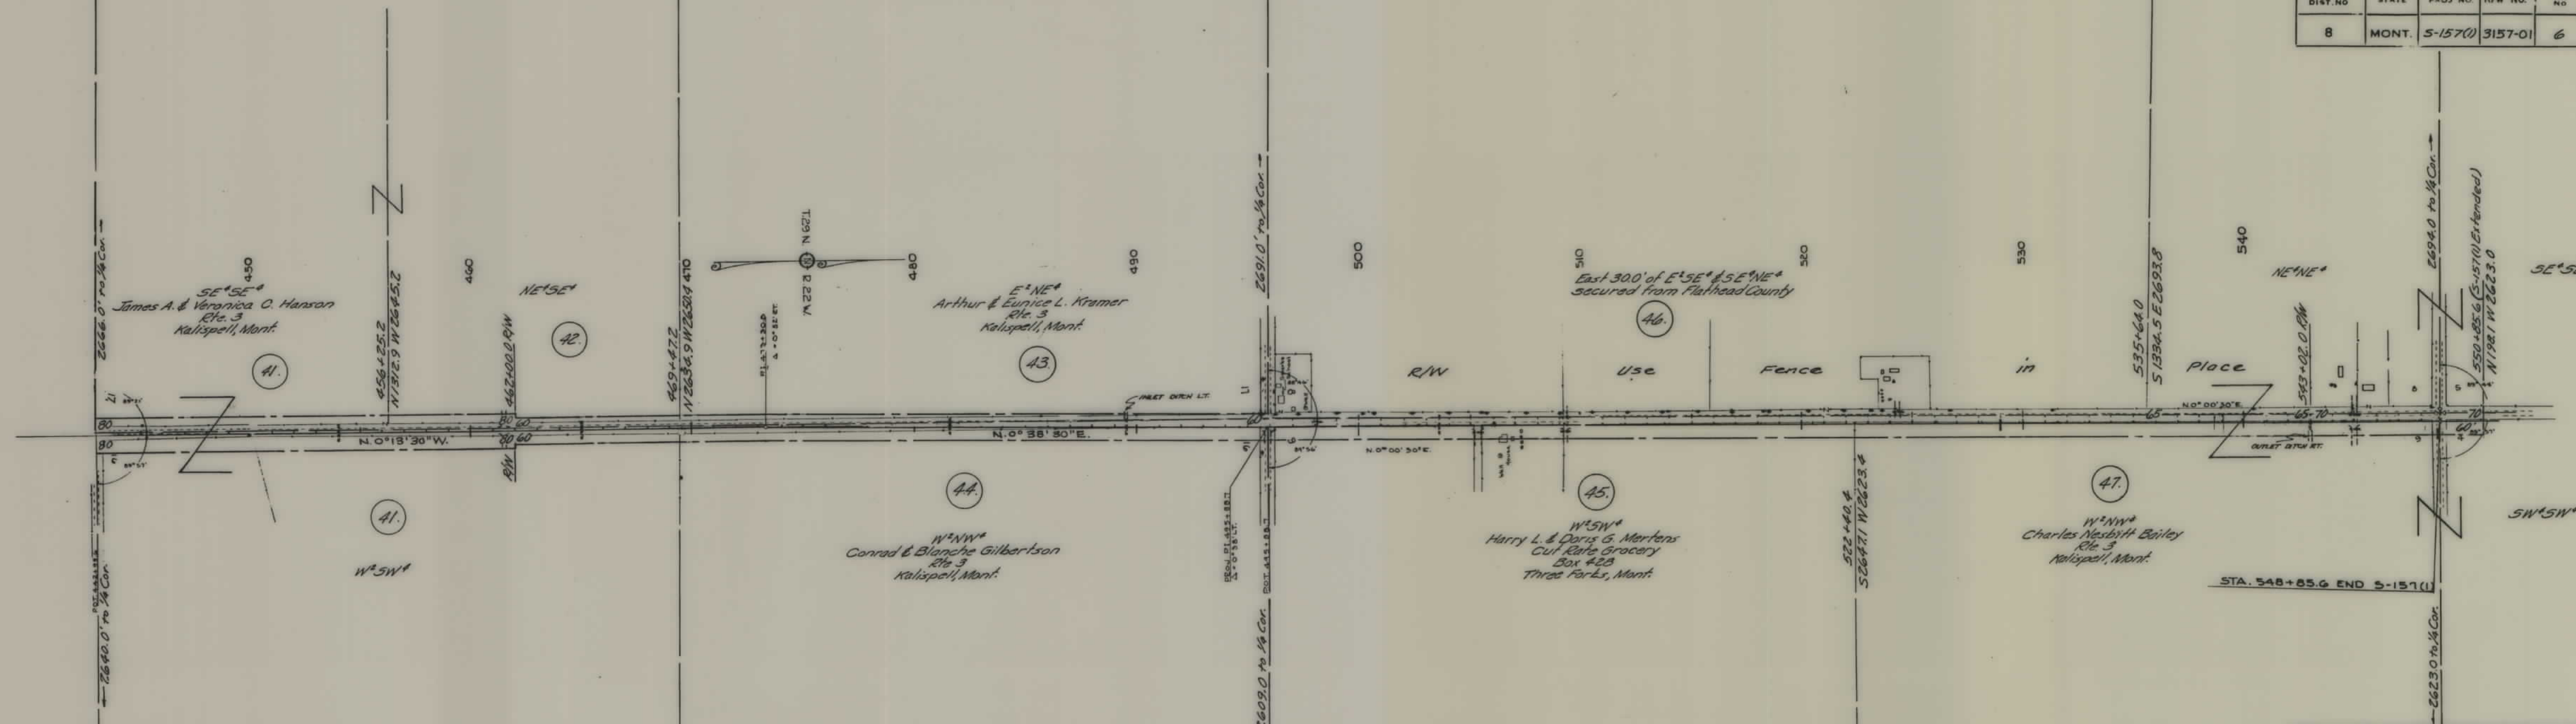

STATE OF MONTANA
 STATE HIGHWAY COMMISSION
 LAND REQUIRED FOR RIGHT OF WAY
 FLATHEAD COUNTY
 SCALE 1" = 400' MAP COMPLETED 11-2-55