


PLANS
NOT
TO
SCALE

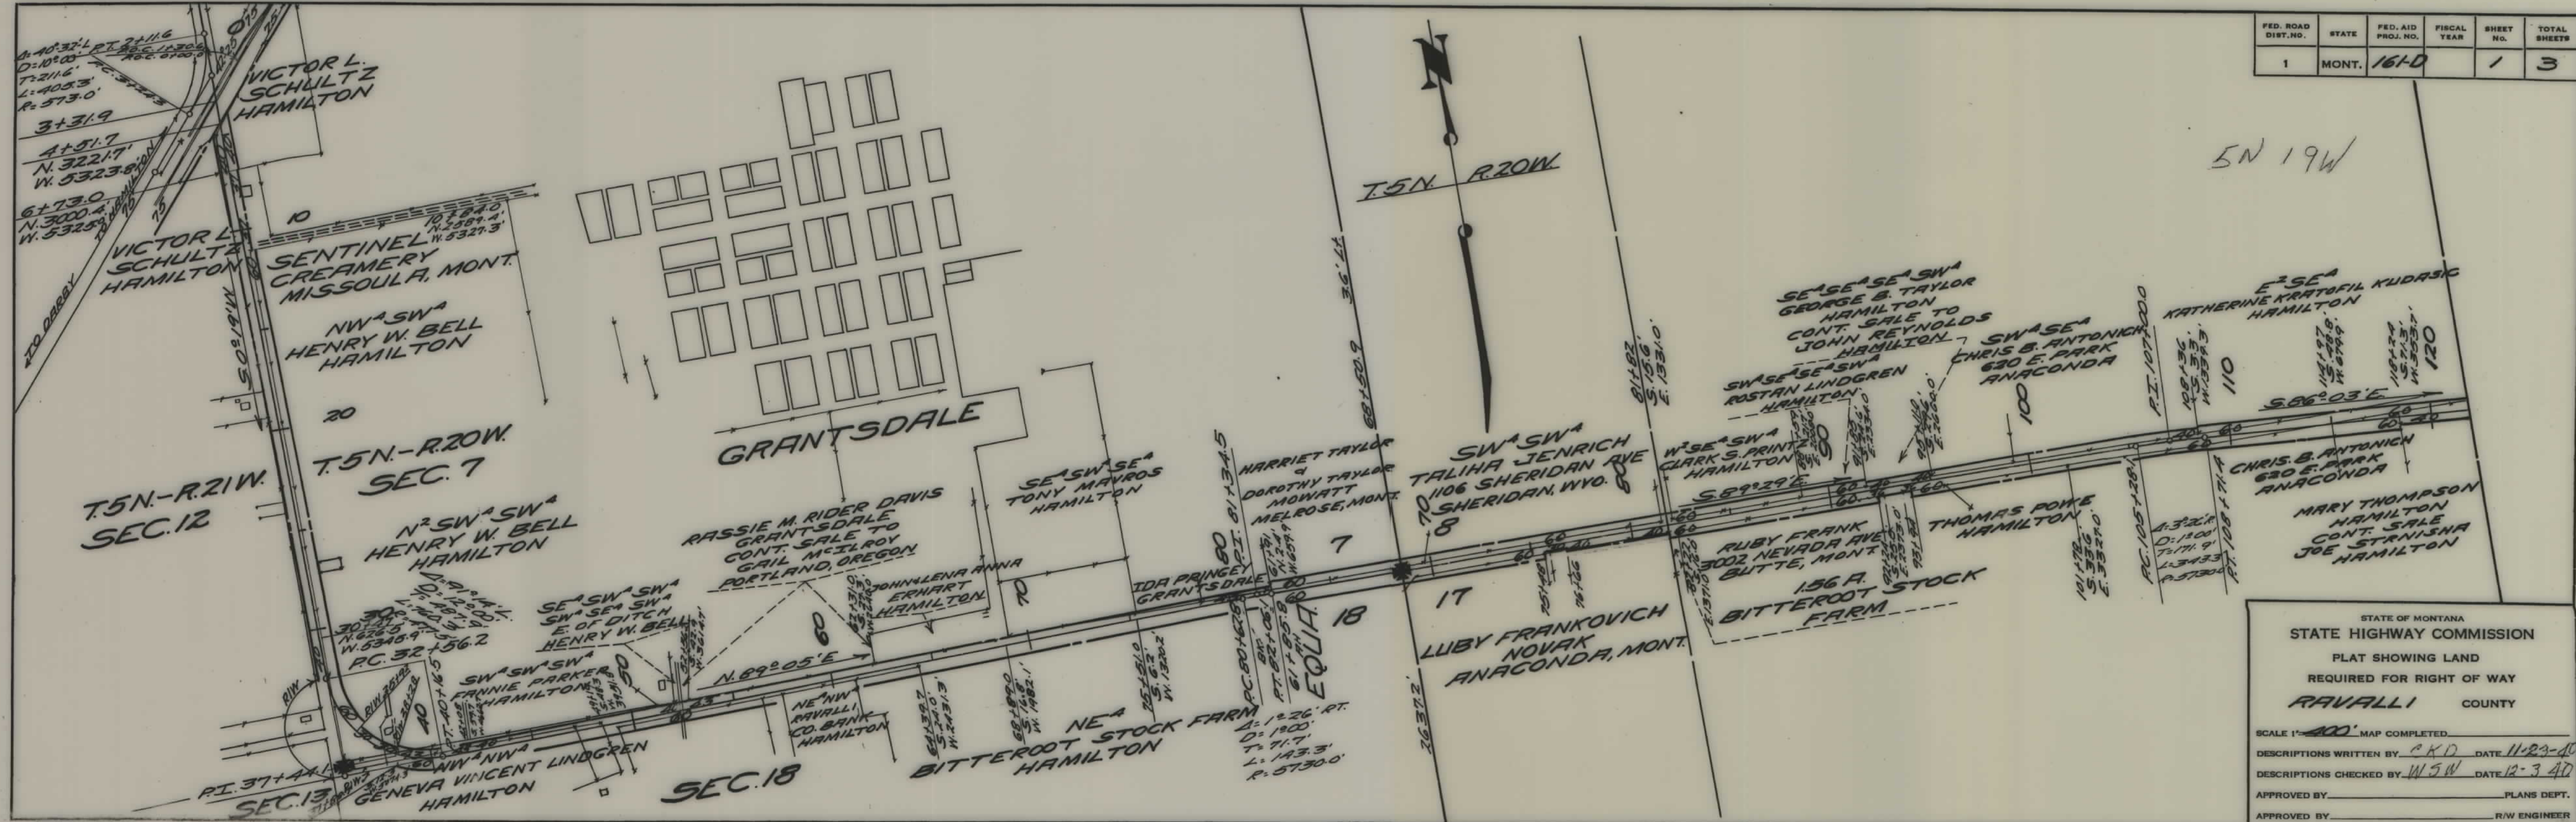

FED. ROAD DIST. NO.	STATE	FED. AID PROJ. NO.	FISCAL YEAR	SHEET NO.	TOTAL SHEETS
1	MONT.	161-D		1	3

STATE OF MONTANA
STATE HIGHWAY COMMISSION
PLAT SHOWING LAND
REQUIRED FOR RIGHT OF WAY
RAVALLI COUNTY

SCALE 1"=400' MAP COMPLETED


DESCRIPTIONS WRITTEN BY CKD DATE 11-29-40

DESCRIPTIONS CHECKED BY WJW DATE 12-3-40

APPROVED BY _____ PLANS DEPT.

APPROVED BY _____ R/W ENGINEER

FED. ROAD DIST. NO.	STATE	FED. AID PROJ. NO.	FISCAL YEAR	SHEET NO.	TOTAL SHEETS
1	MONT.	161-D		2	3

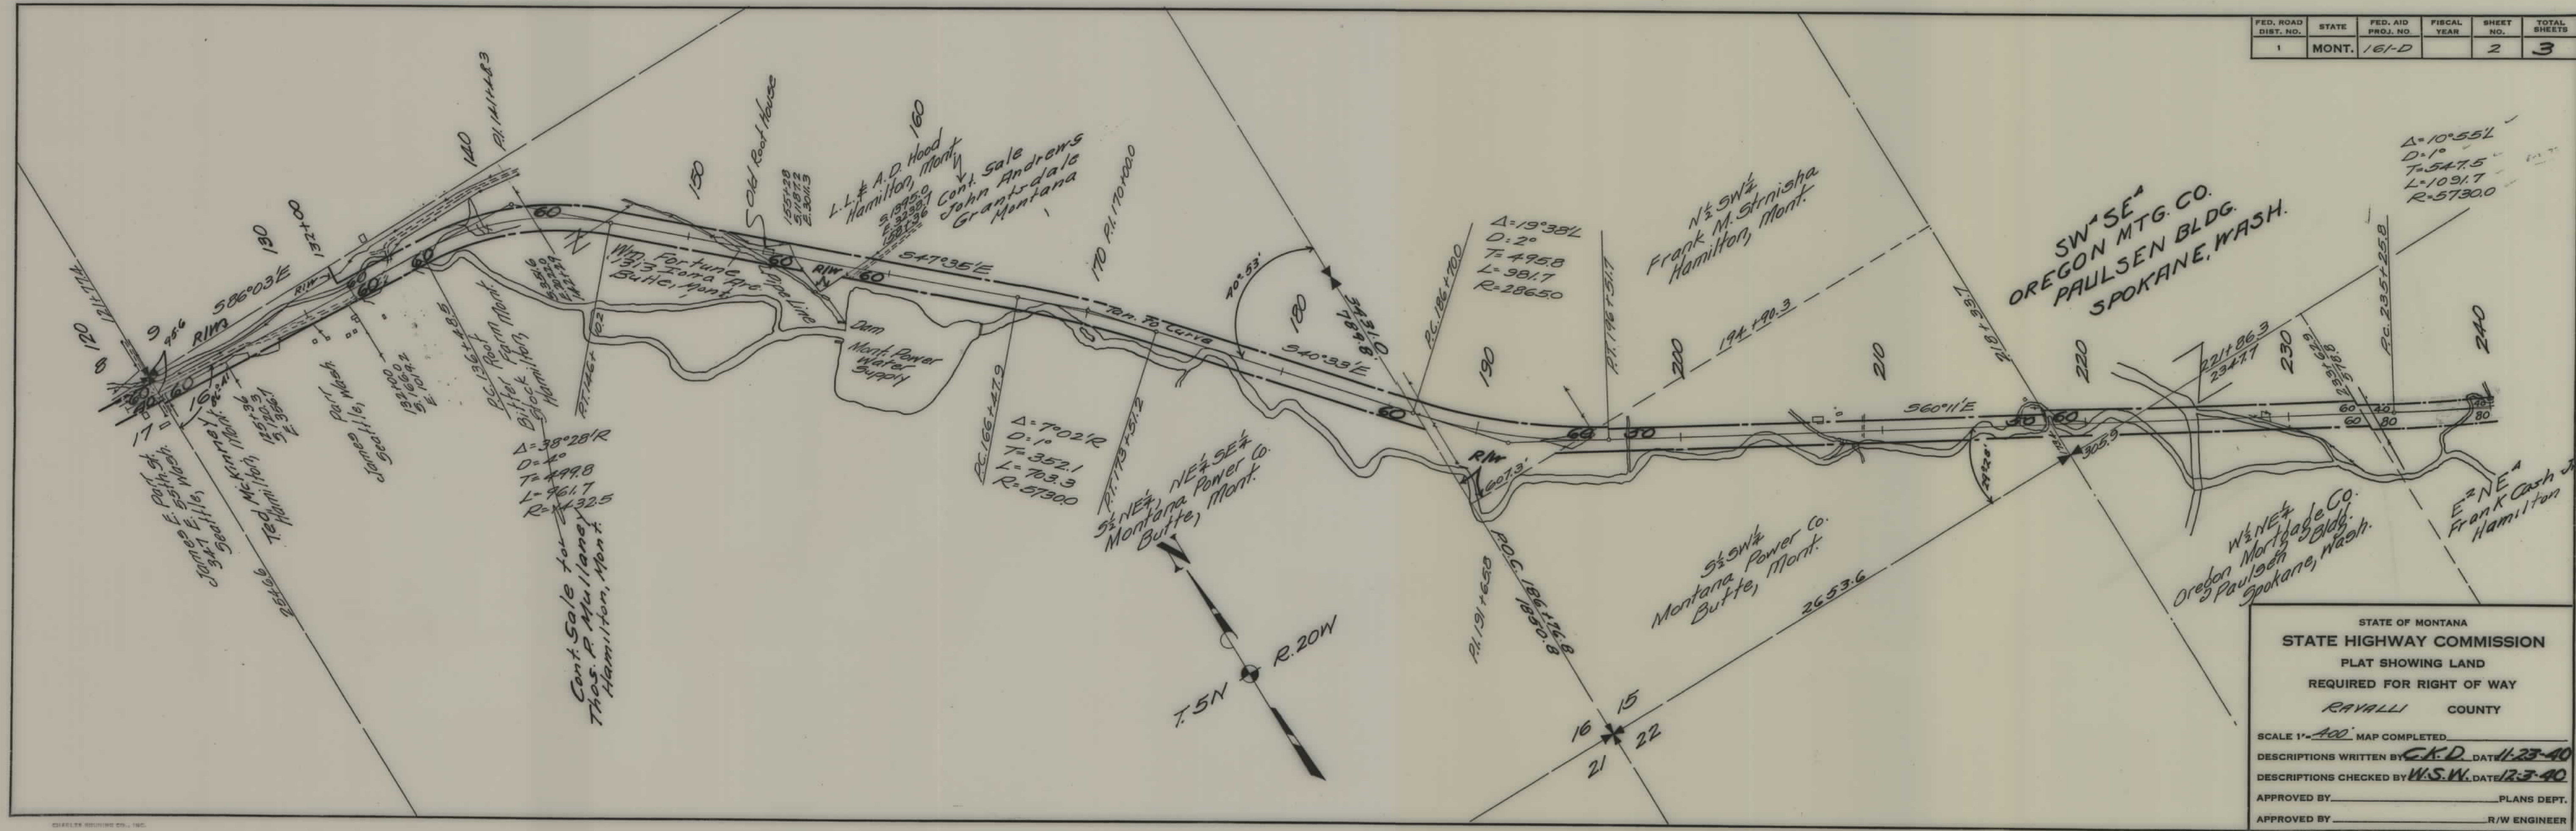

STATE OF MONTANA
STATE HIGHWAY COMMISSION
PLAT SHOWING LAND
REQUIRED FOR RIGHT OF WAY
RAVALLI COUNTY

SCALE 1"=400' MAP COMPLETED
DESCRIPTIONS WRITTEN BY C.K.D. DATE 11-23-40
DESCRIPTIONS CHECKED BY W.S.W. DATE 12-3-40
APPROVED BY _____ PLANS DEPT.
APPROVED BY _____ R/W ENGINEER

306-16-100-1 FIG. 100

FED. ROAD DIST. NO.	STATE	FED. AID PROJ. NO.	FISCAL YEAR	SHEET NO.	TOTAL SHEETS
1	MONT.	161-D		3	3

