


PLANS
NOT
TO
SCALE

Superseded F 161 (a)

FED. ROAD DIST. NO.	STATE	FED. AID PROJ. NO.	FISCAL YEAR	SHEET NO.	TOTAL SHEETS
1	MONT.	161-F		1	3

R/W ON THIS SHEET WAS NOT PURCHASED
E.O.P. 5-1-53

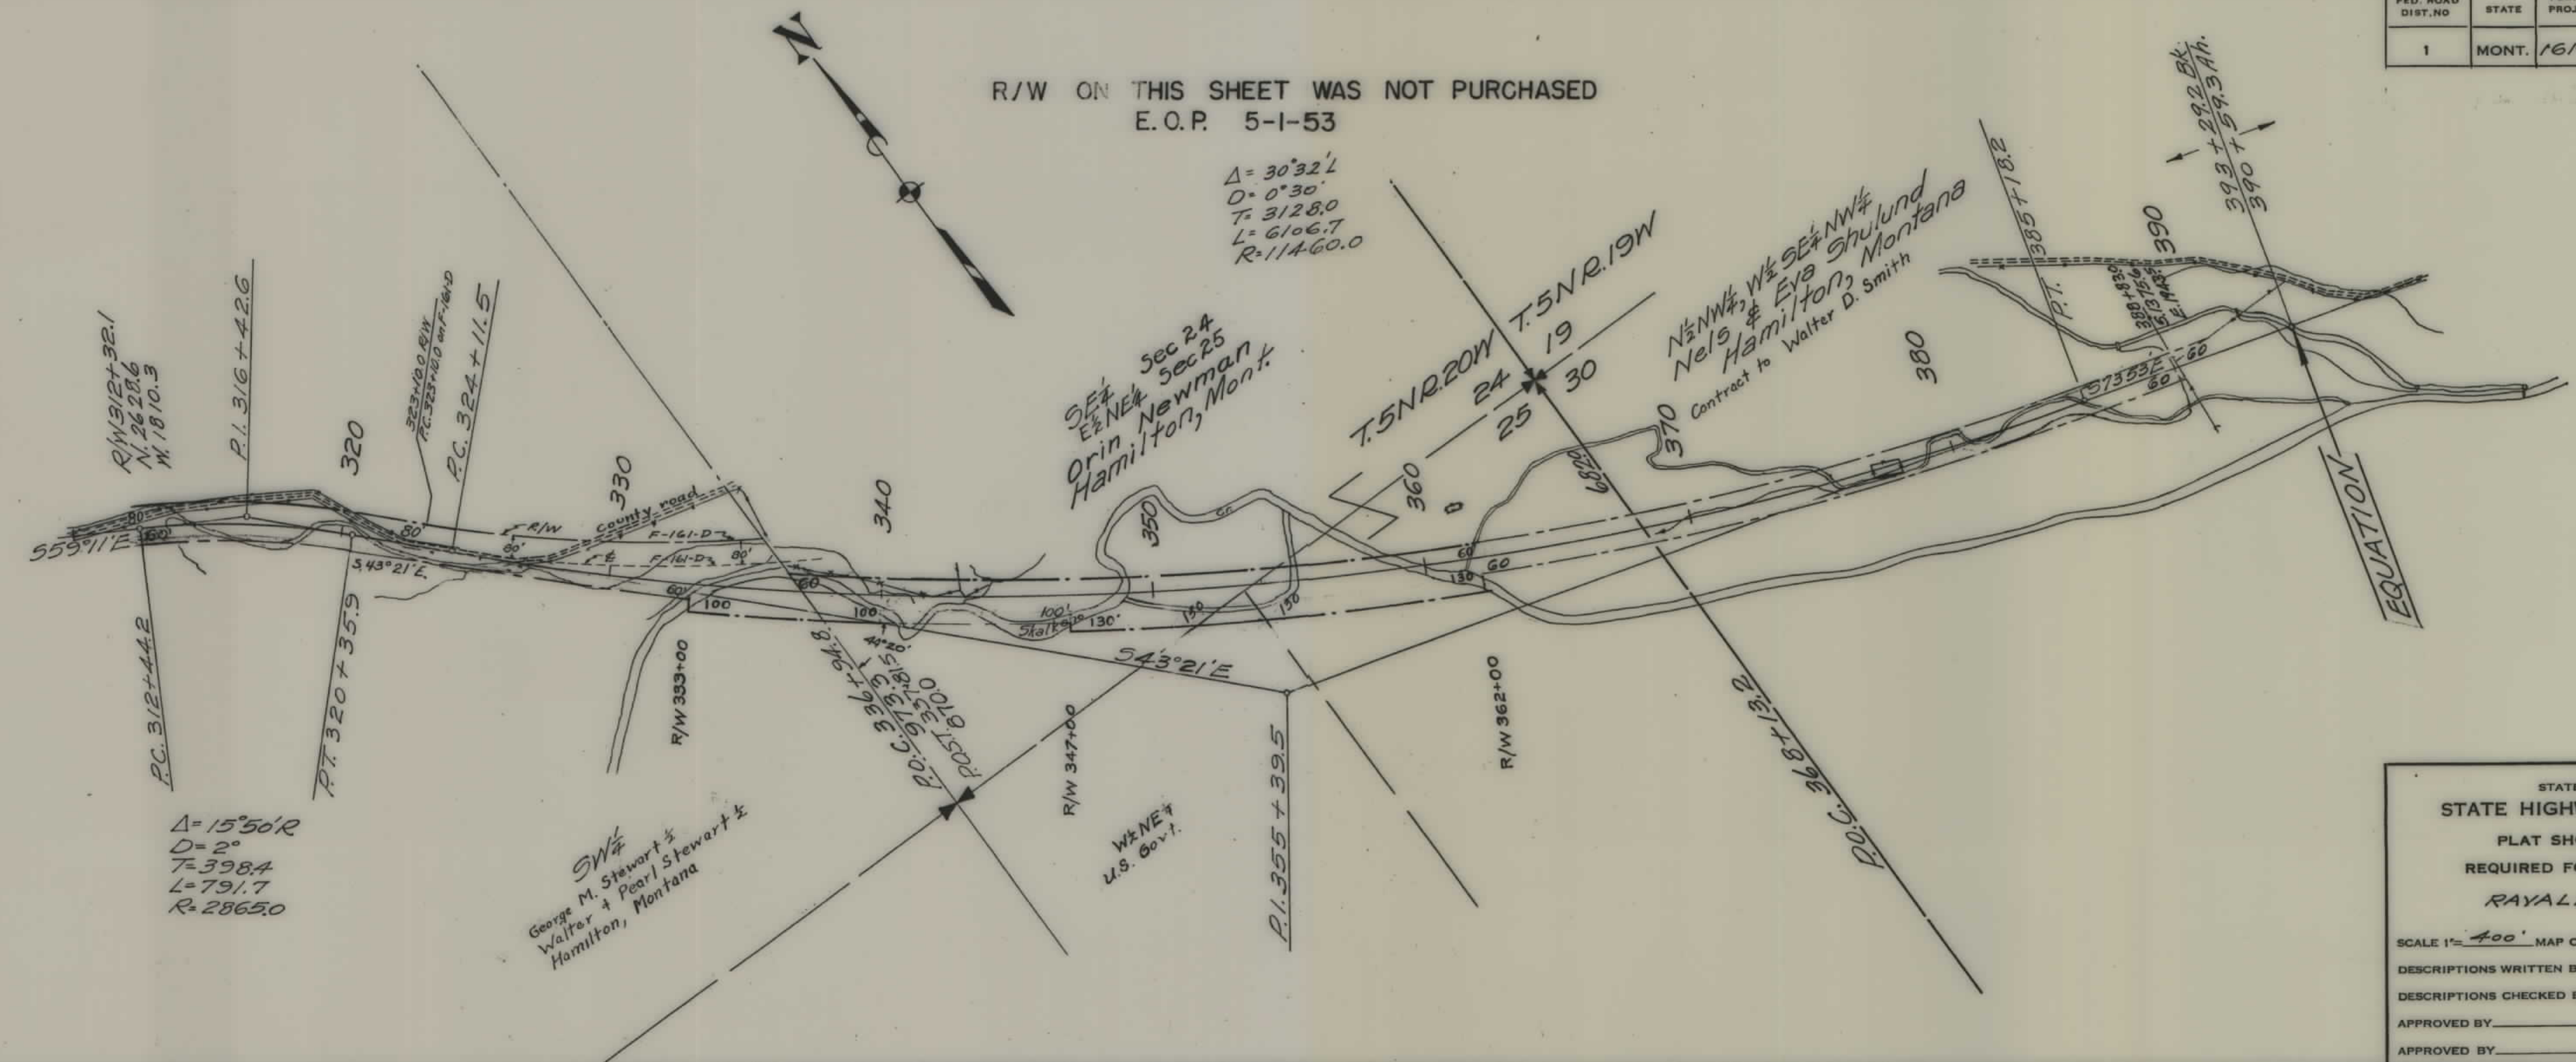


STATE OF MONTANA
STATE HIGHWAY COMMISSION
PLAT SHOWING LAND
REQUIRED FOR RIGHT OF WAY
RAYALLI COUNTY

SCALE 1"=400' MAP COMPLETED _____
 DESCRIPTIONS WRITTEN BY TOP DATE 3-16-45
 DESCRIPTIONS CHECKED BY _____ DATE _____
 APPROVED BY _____ PLANS DEPT.
 APPROVED BY _____ R/W ENGINEER

Superceded File (2)

FED. ROAD DIST. NO.	STATE	FED. AID PROJ. NO.	FISCAL YEAR	SHEET NO.	TOTAL SHEETS
1	MONT.	161-F		2	3

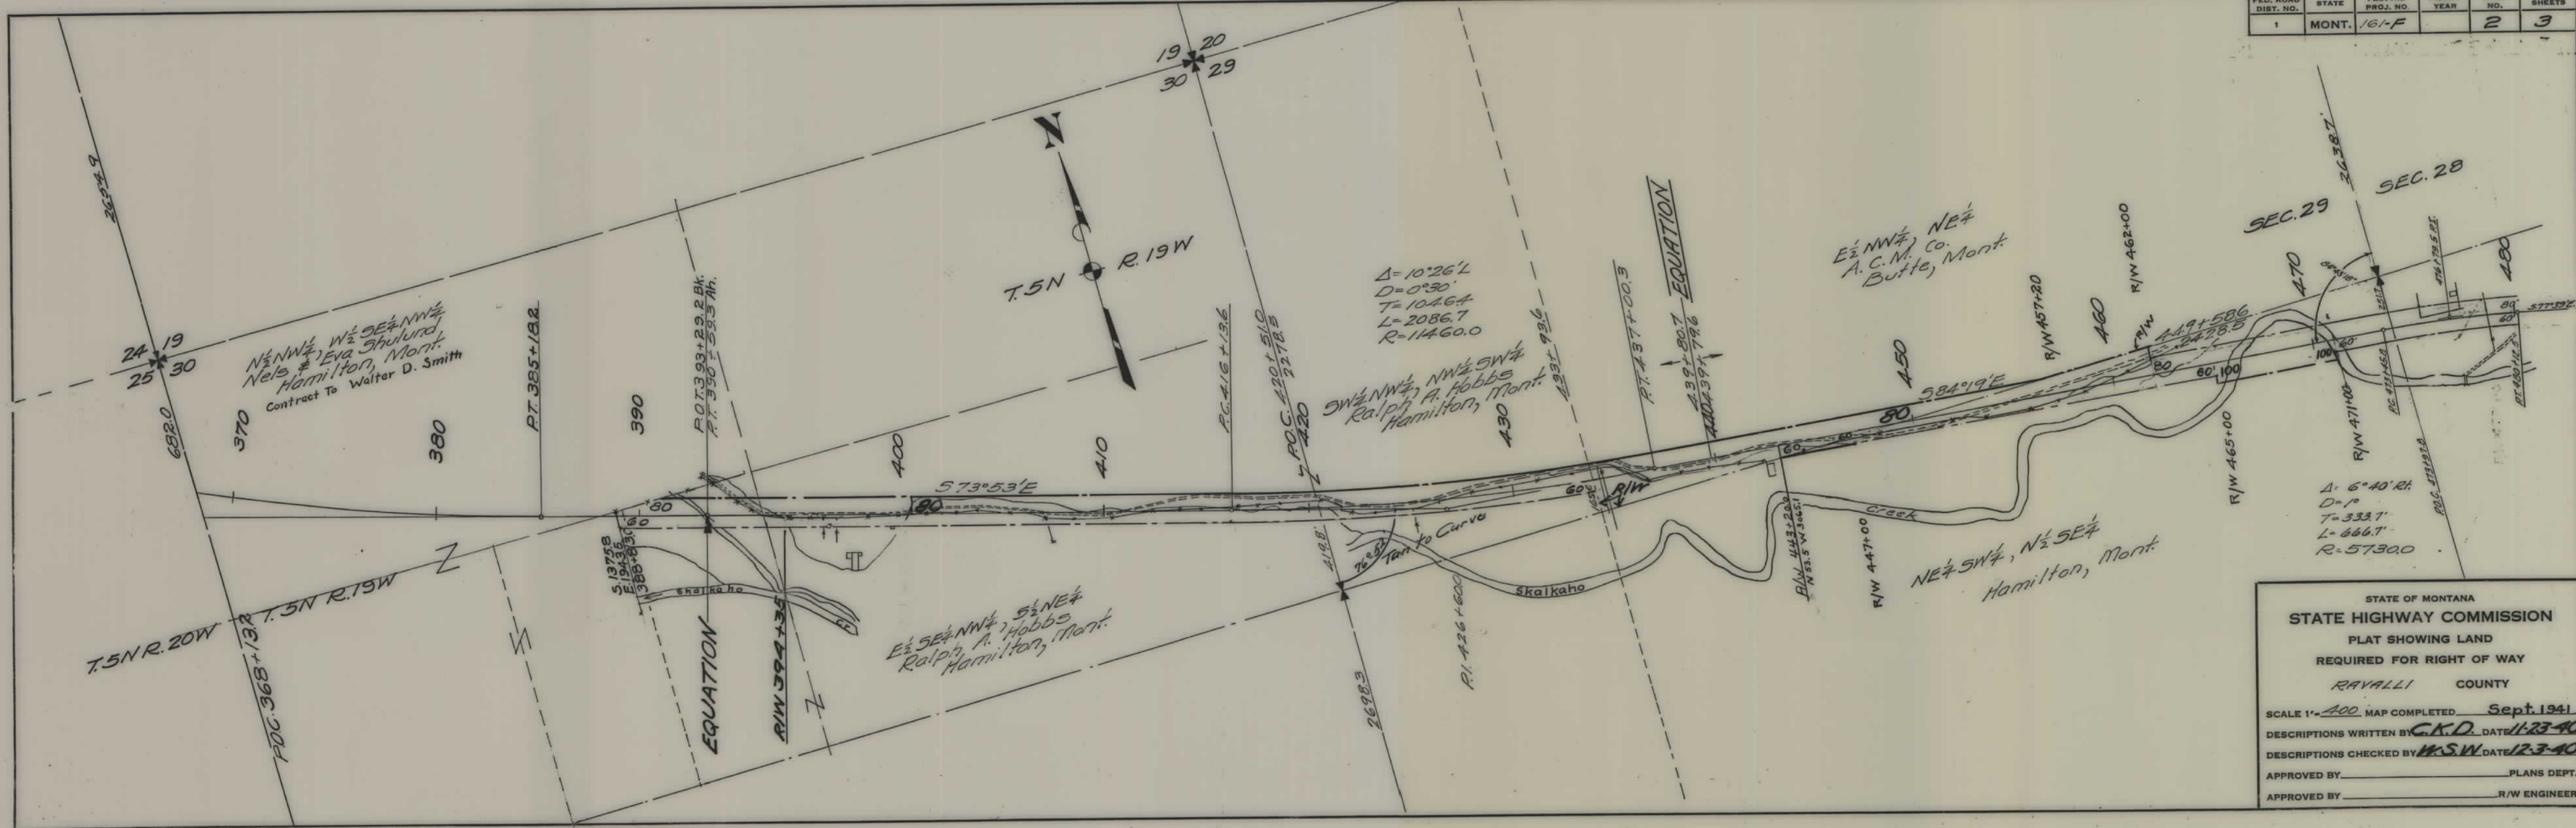


STATE OF MONTANA
STATE HIGHWAY COMMISSION
 PLAT SHOWING LAND
 REQUIRED FOR RIGHT OF WAY
 RAYALLI COUNTY

SCALE 1"=400' MAP COMPLETED Sept. 1941
 DESCRIPTIONS WRITTEN BY C.K.D. DATE 11-23-40
 DESCRIPTIONS CHECKED BY H.S.W. DATE 12-3-40

APPROVED BY _____ PLANS DEPT.
 APPROVED BY _____ R/W ENGINEER

Supplement F 161-6

FED. ROAD DIST. NO.	STATE	FED. AID PROJ. NO.	FISCAL YEAR	SHEET NO.	TOTAL SHEETS
1	MONT.	161-F		3	3

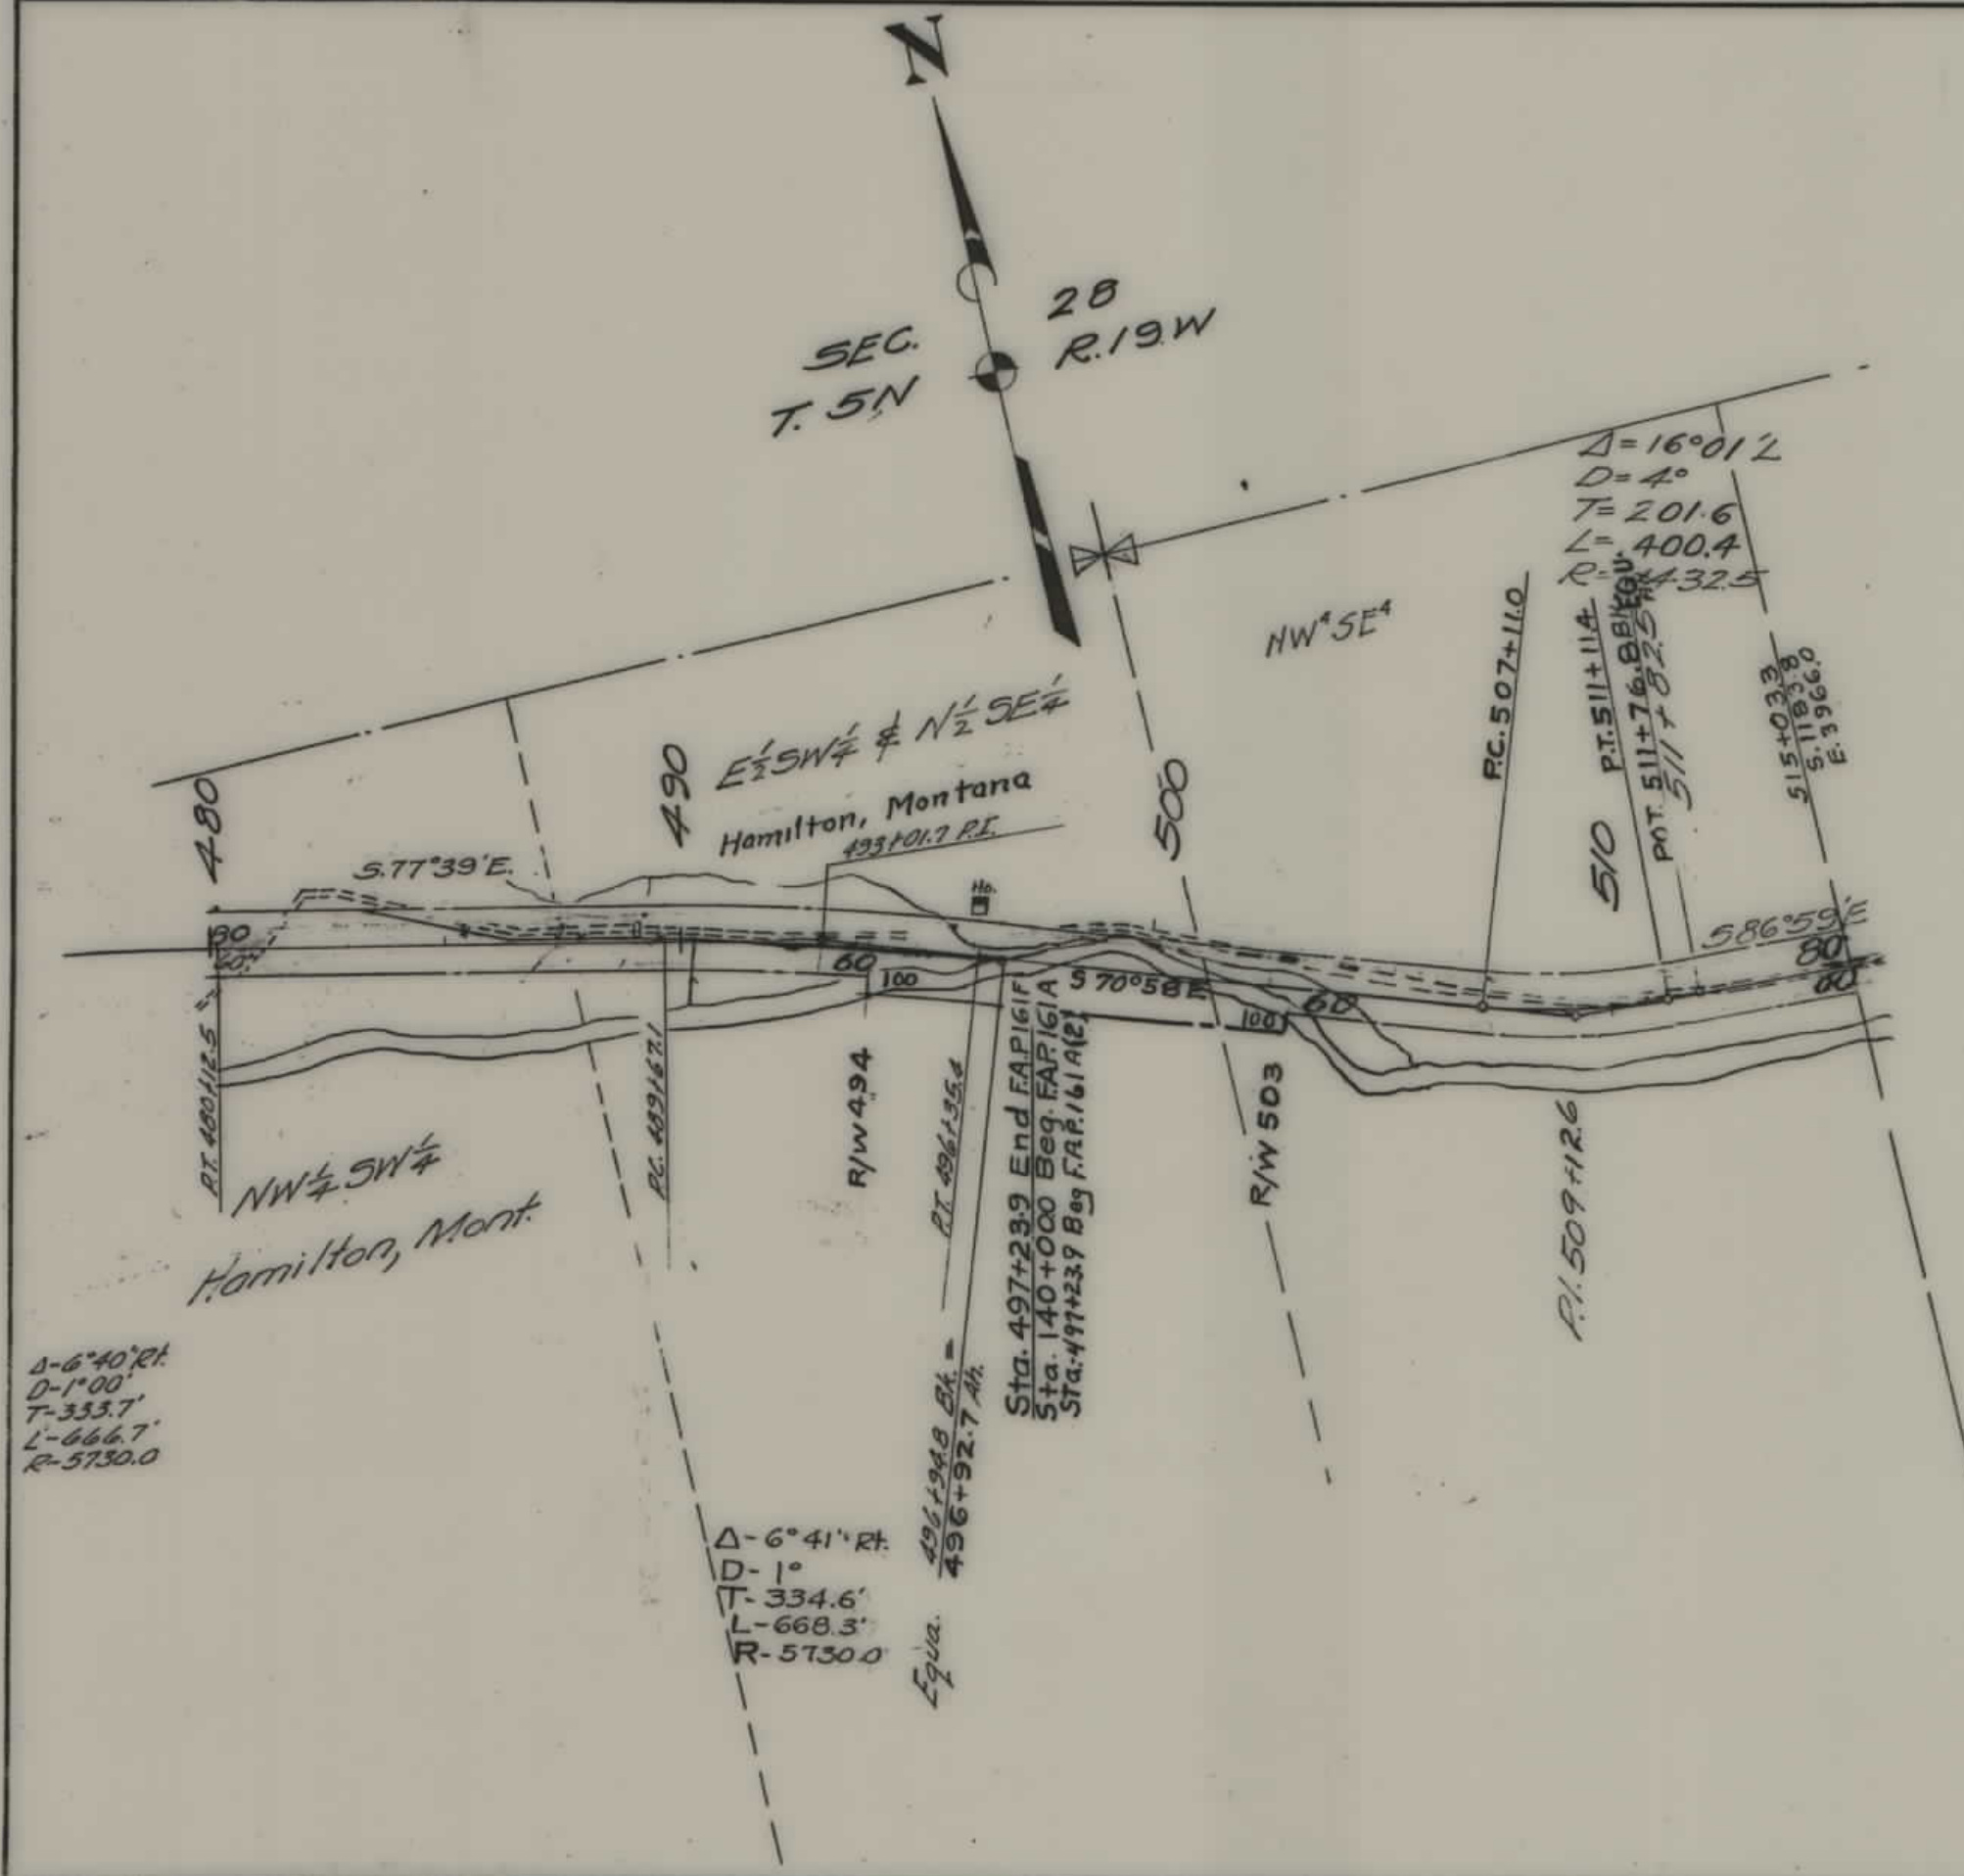

STATE OF MONTANA
STATE HIGHWAY COMMISSION
PLAT SHOWING LAND
REQUIRED FOR RIGHT OF WAY
RAVALLI COUNTY

SCALE 1"=400' MAP COMPLETED Sept. 1941
DESCRIPTIONS WRITTEN BY C.K.D. DATE 11-23-40
DESCRIPTIONS CHECKED BY W.S.W. DATE 12-3-40
APPROVED BY _____ PLANS DEPT.
APPROVED BY _____ R/W ENGINEER