

PLANS
NOT
TO
SCALE

FED. ROAD DIST. NO	STATE	FED. AID PROJ. NO.	FISCAL YEAR	SHEET NO.	TOTAL SHEETS
1	MONT.	166(2)		1	3

All of Sec. 15
A. C. Akey
Bozeman, Mont.

W²NE⁴ Sec. 21 & N²NW⁴ Sec. 22 N. of Ry. R/W
Emma C. Pearson
Bozeman, Mont.

$\Delta = 11^{\circ} 52' L$
 $D = 2^{\circ}$
 $T = 297.7$
 $L = 593.3$
 $R = 28650$

$\Delta = 6^{\circ}49' L.$
 $D = 2^{\circ}$
 $T = 170.6'$
 $L = 340.8$
 $R = 2865.0$

STATE OF MONTANA
STATE HIGHWAY COMMISSION
PLAT SHOWING LAND
REQUIRED FOR RIGHT OF WAY
GALLATIN COUNTY

SCALE 1"= 200' MAP COMPLETED March 1942

DESCRIPTIONS WRITTEN BY _____ DATE _____

DESCRIPTIONS CHECKED BY _____ DATE _____


APPROVED BY _____ PLANS DEPT.

APPROVED BY _____ R/W ENGINEER

Llewellyn A. Luce
937 Munsey Bldg.
Washington, D.C.

FAP 166(2) SHT 1 OF 3

STA 111+32.7 E.A.P. 166 (1925)
STA 0+00.0 E.A.P. 166

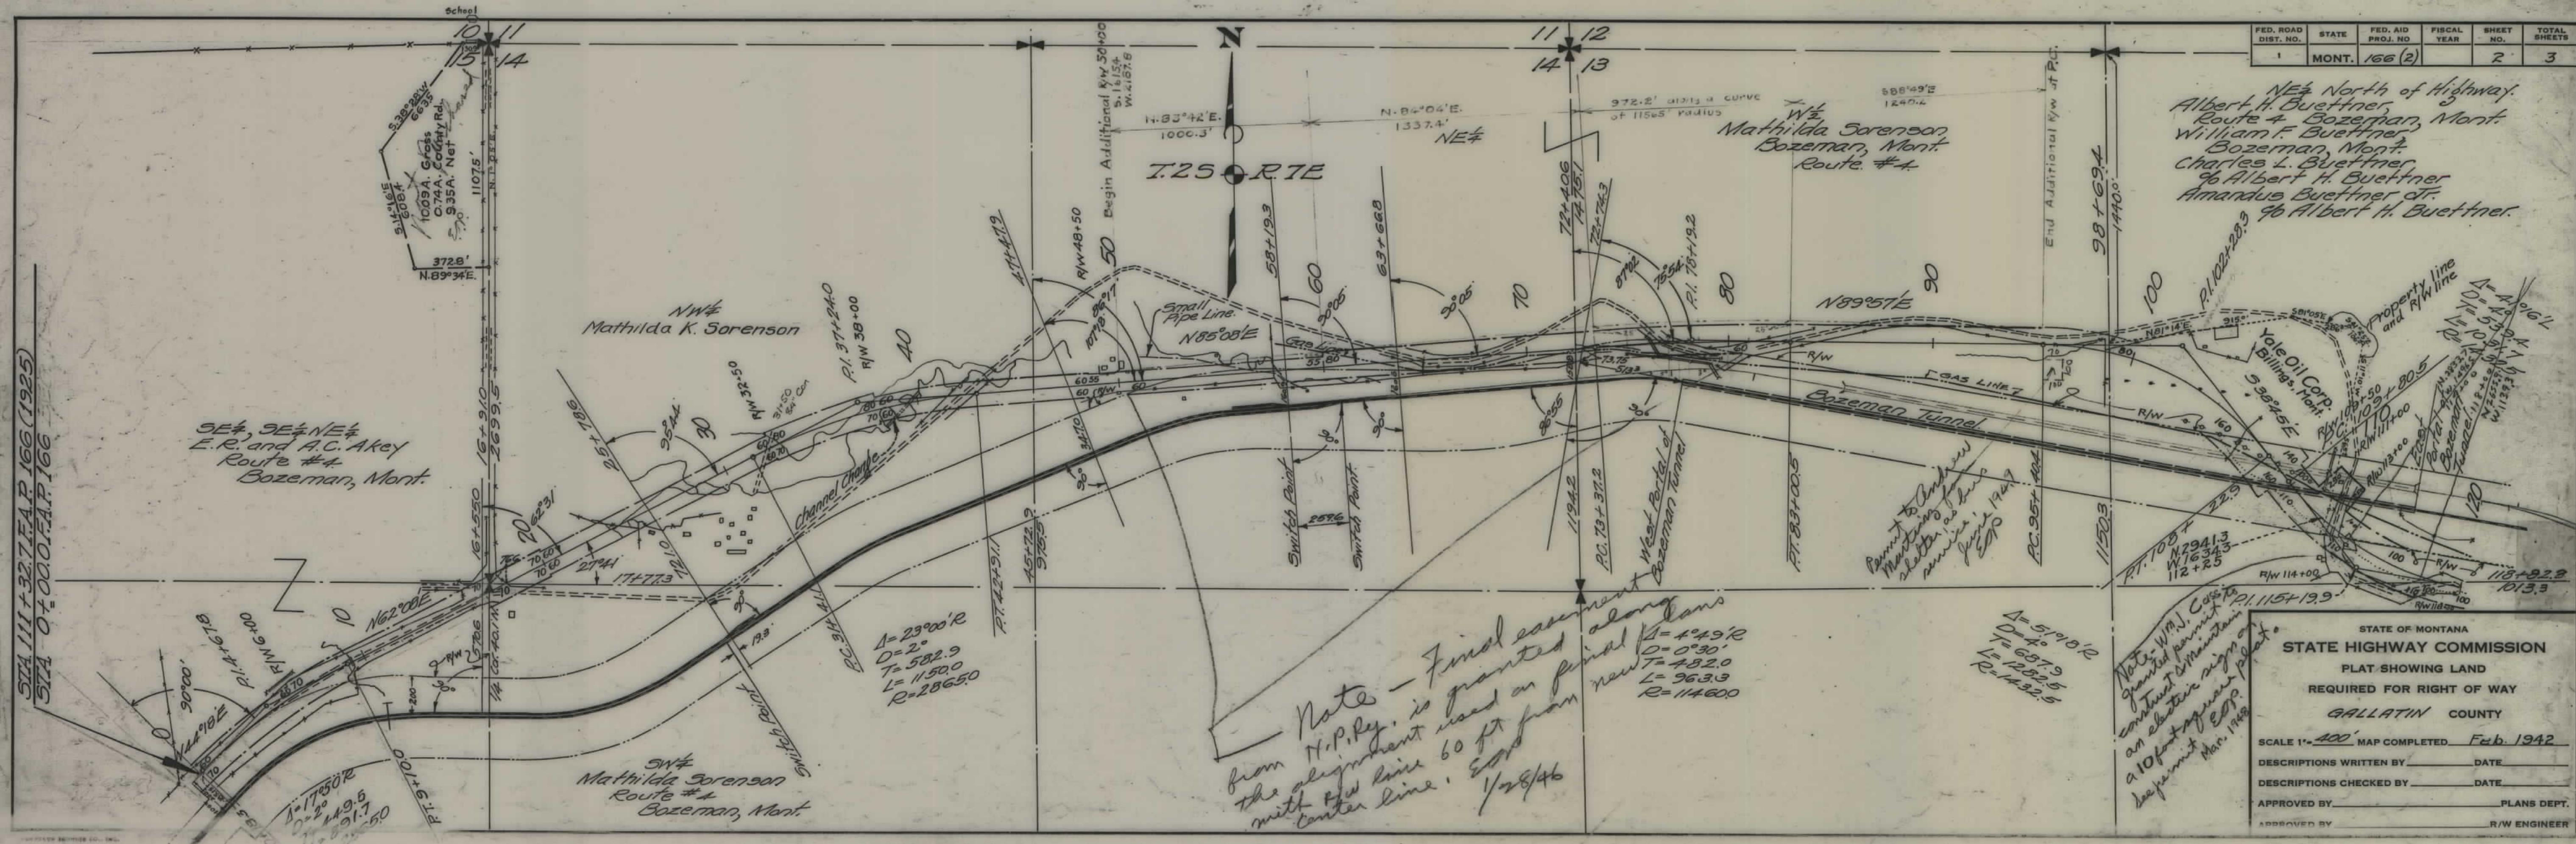

FED. ROAD DIST. NO.	STATE	FED. AID PROJ. NO.	FISCAL YEAR	SHEET NO.	TOTAL SHEETS
1	MONT.	166 (2)	2	3	

