


PLANS
NOT
TO
SCALE

RIGHT OF WAY MAP
F. A. P. No. 166
- BOZEMAN HILL -
PARK & GALLATIN CO'S.
Scale 1 inch = 400 Feet

FED. ROAD DIST. NO.	STATE	F.A.P.	SHEET NO.	TOTAL SHEETS
1	MONT.	166	1	2

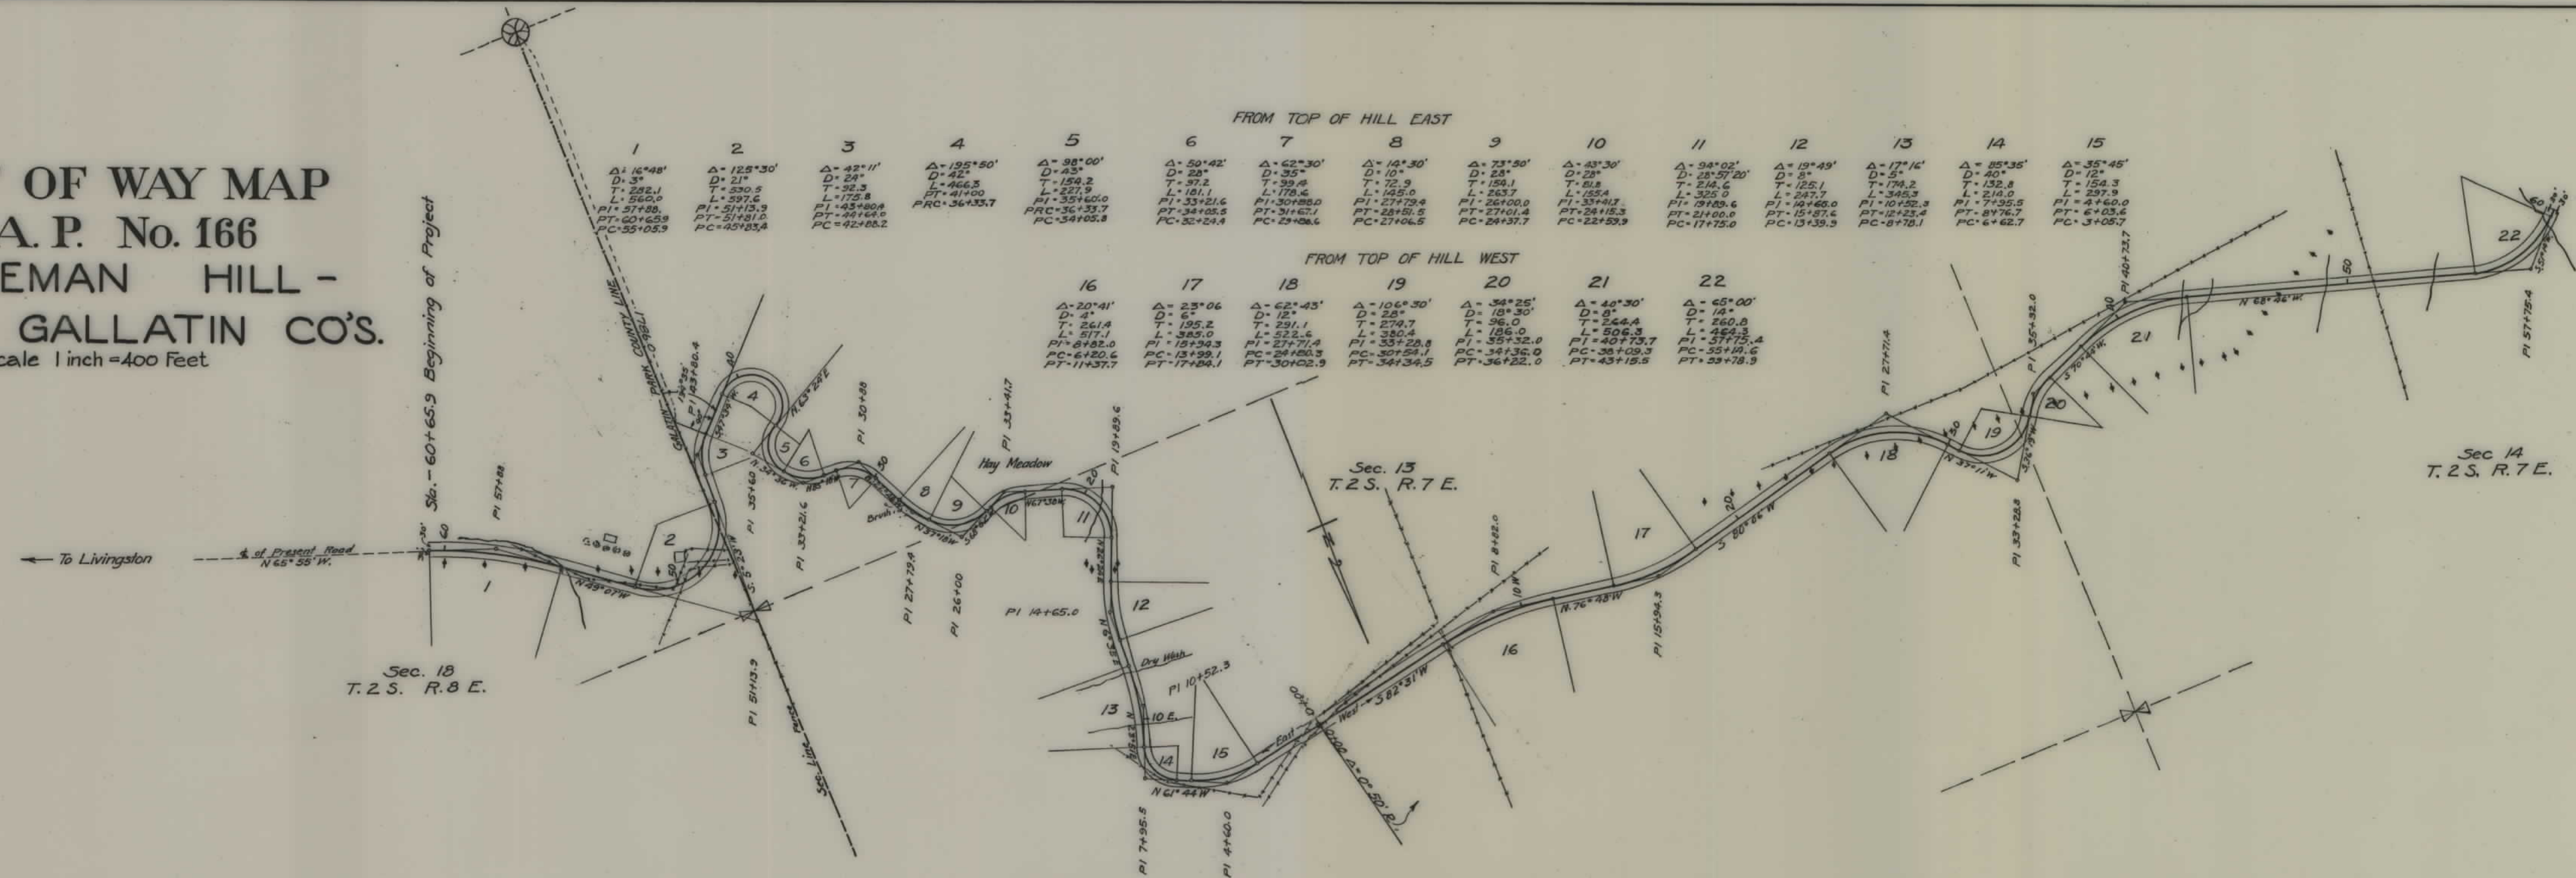

FED. ROAD DIST. NO.	STATE	F.A.P. NO.	SHEET NO.	TOTAL SHEETS
1	Mont.	166	2	2

