


PLANS
NOT
TO
SCALE

FED. ROAD DIST. NO.	STATE	FED. AID PROJECT NUMBERS		STATE NO.	SHEET NO.	TOTAL SHEETS
		CONST. NO.	R/W NO.			
8	MONT.	FHP-16-1(1)	F-161(6)	1161-06	1	10

STATE OF MONTANA

STATE HIGHWAY COMMISSION

SKALKAHO HIGHWAY

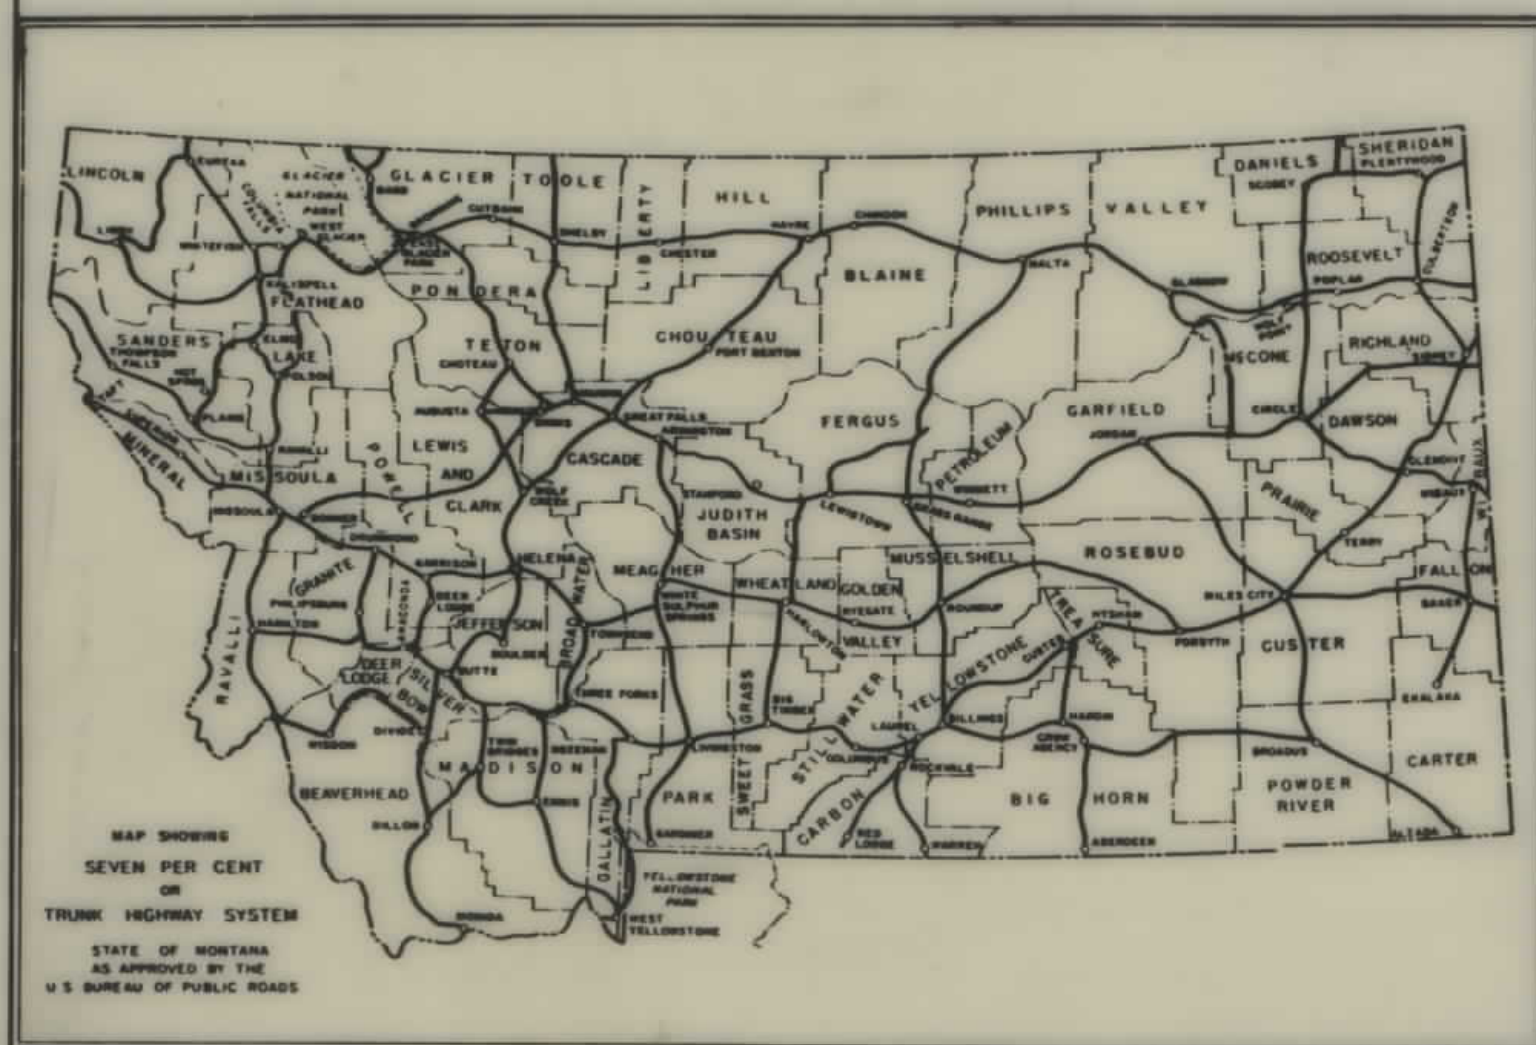

RIGHT OF WAY PLAN OF

FEDERAL AID PROJECT NO. F-161(6) R/W
FHP-16-1(1) CONST.


BITTERROOT NATIONAL FOREST- SKALKAHO HWY.

RAVALLI COUNTY

LENGTH 4.539 MILES

INDEX		
PARCEL NO.	OWNERSHIPS	SHEET NO.
1	MILDRED FOLEY CURTIS	2-3
2	U.S.A.	3-4-5-6
3	GARY A. SMITH	5-6-7
4	U.S.A.	7-8-9-10

CONVENTIONAL SIGNS	
STATE AND NATIONAL LINE.....	=====
COUNTY LINE.....	-----
CITY, VILLAGE OR BOROUGH LINE.....	-----
TOWNSHIP LINE.....	-----
SECTION LINE.....	-----
RESERVATION LINE.....	=====
FENCE LINE.....	-----
GUARD RAIL.....	-----
OWNERSHIP BOUNDARY.....	-----
RIGHT OF WAY LINE.....	-----
RIGHT OF WAY LINE FENCED.....	-----
TRAVELED WAY.....	-----
RAILROADS.....	-----
RETAINING WALLS.....	-----
BASE OR SURVEY LINE.....	-----
LEVEE.....	-----
CULVERTS IN PLACE (PLAN).....	-----
NEW CULVERTS (PLAN).....	-----
NEW CULVERTS (PROFILE).....	-----
TROLLEY POLE.....	-----
POWER POLE.....	-----
TELEPHONE OR TELEGRAPH POLE.....	-----
MARSH.....	-----
DITCH.....	-----
RIPRAP.....	-----
BRIDGE.....	-----
SECTION CORNER.....	FOUND UNFOUND
1/4 SECTION CORNER.....	FOUND UNFOUND
1/16 CORNER.....	FOUND UNFOUND
CENTER OF SECTION.....	⑤
CONTROL OF ACCESS WITH FENCE.....	-----
CONTROL OF ACCESS WITHOUT FENCE.....	②
PARCEL NUMBER.....	①
CATTLE GUARD.....	-----
GATE IN FENCE.....	-----
CONSTRUCTION LIMITS.....	CUT FILL

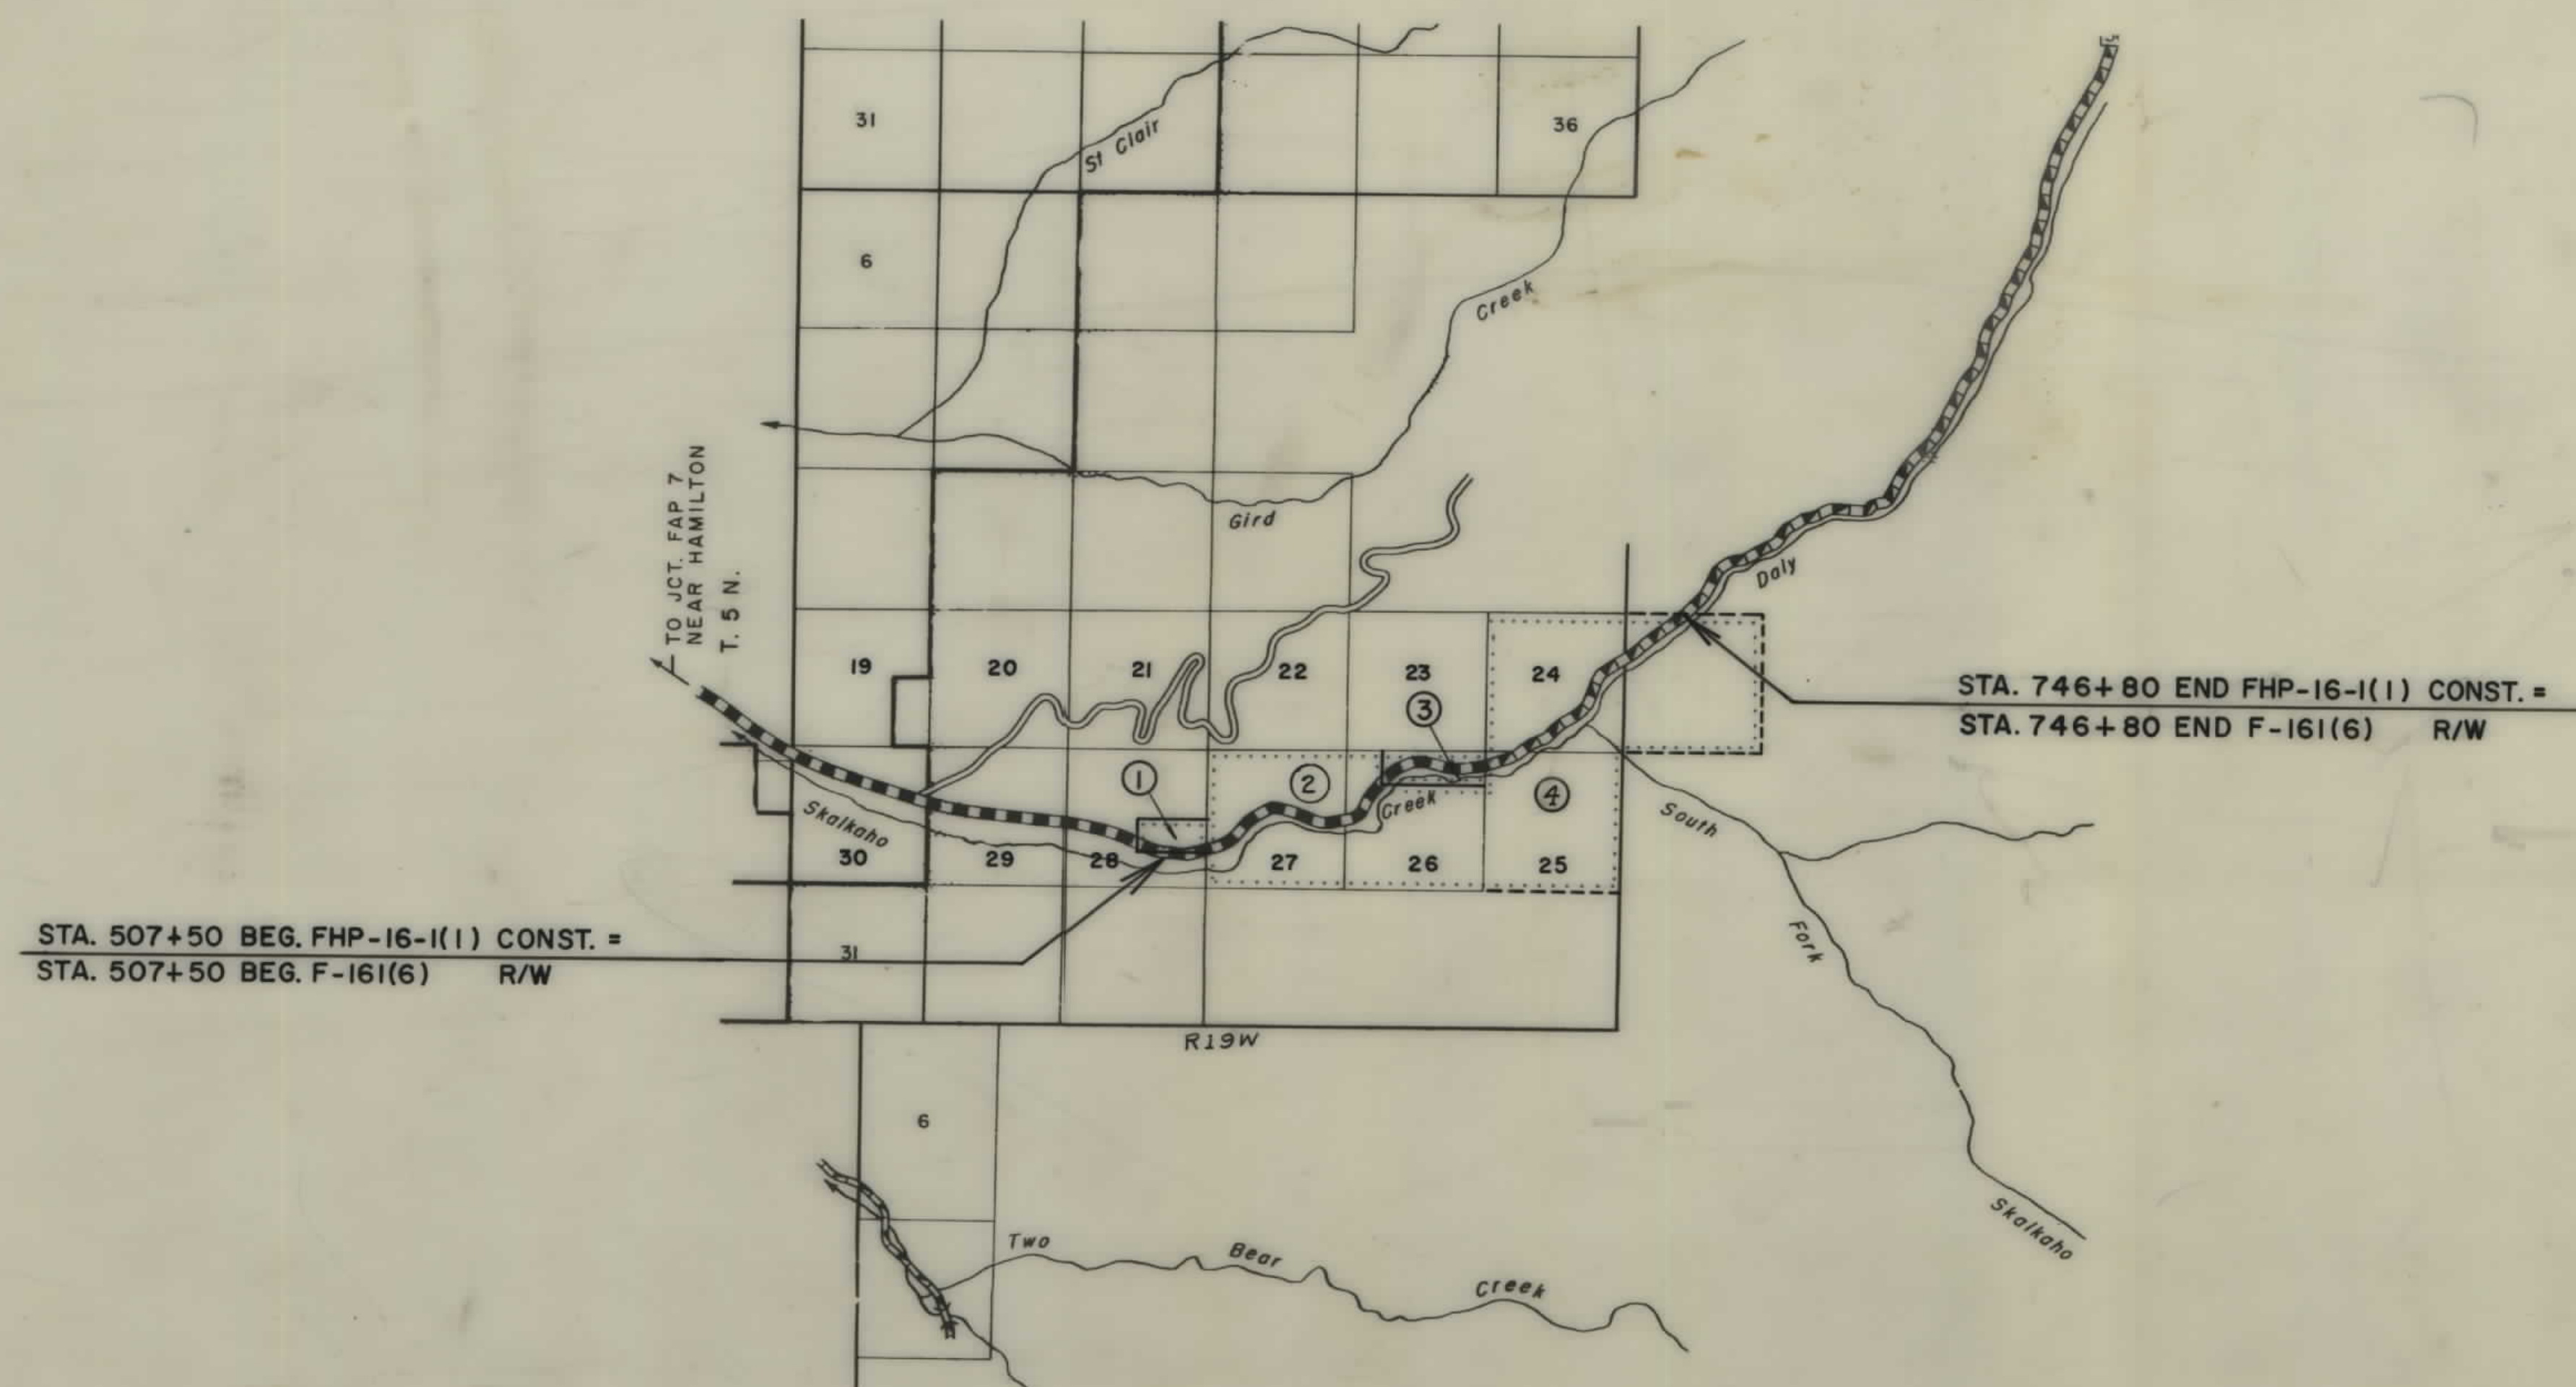


11/3/64

OWNERSHIPS

PARCEL	NAME	ADDRESS	TOTAL ACREAGE	GROSS TAKE ACREAGE	P.T.W. ACREAGE	NET TAKE ACREAGE	REMAINDER	
							LEFT	RIGHT
1	MILDRED FOLEY CURTIS	HAMILTON, MONTANA	80.00	3.99	1.79	2.20		

FED. ROAD DIST. NO.	STATE	FED. AID PROJECT NUMBERS		STATE NO.	SHEET NO.	TOTAL SHEETS
		CONST. NO.	R/W NO.			
		FHP-16-1(1)	F-16(6)	1161-06	2	10

PLAN	DATE
SURVEYED	
PLOTTED	
ALIGNED	
CHECKED	
BY	
DATE	

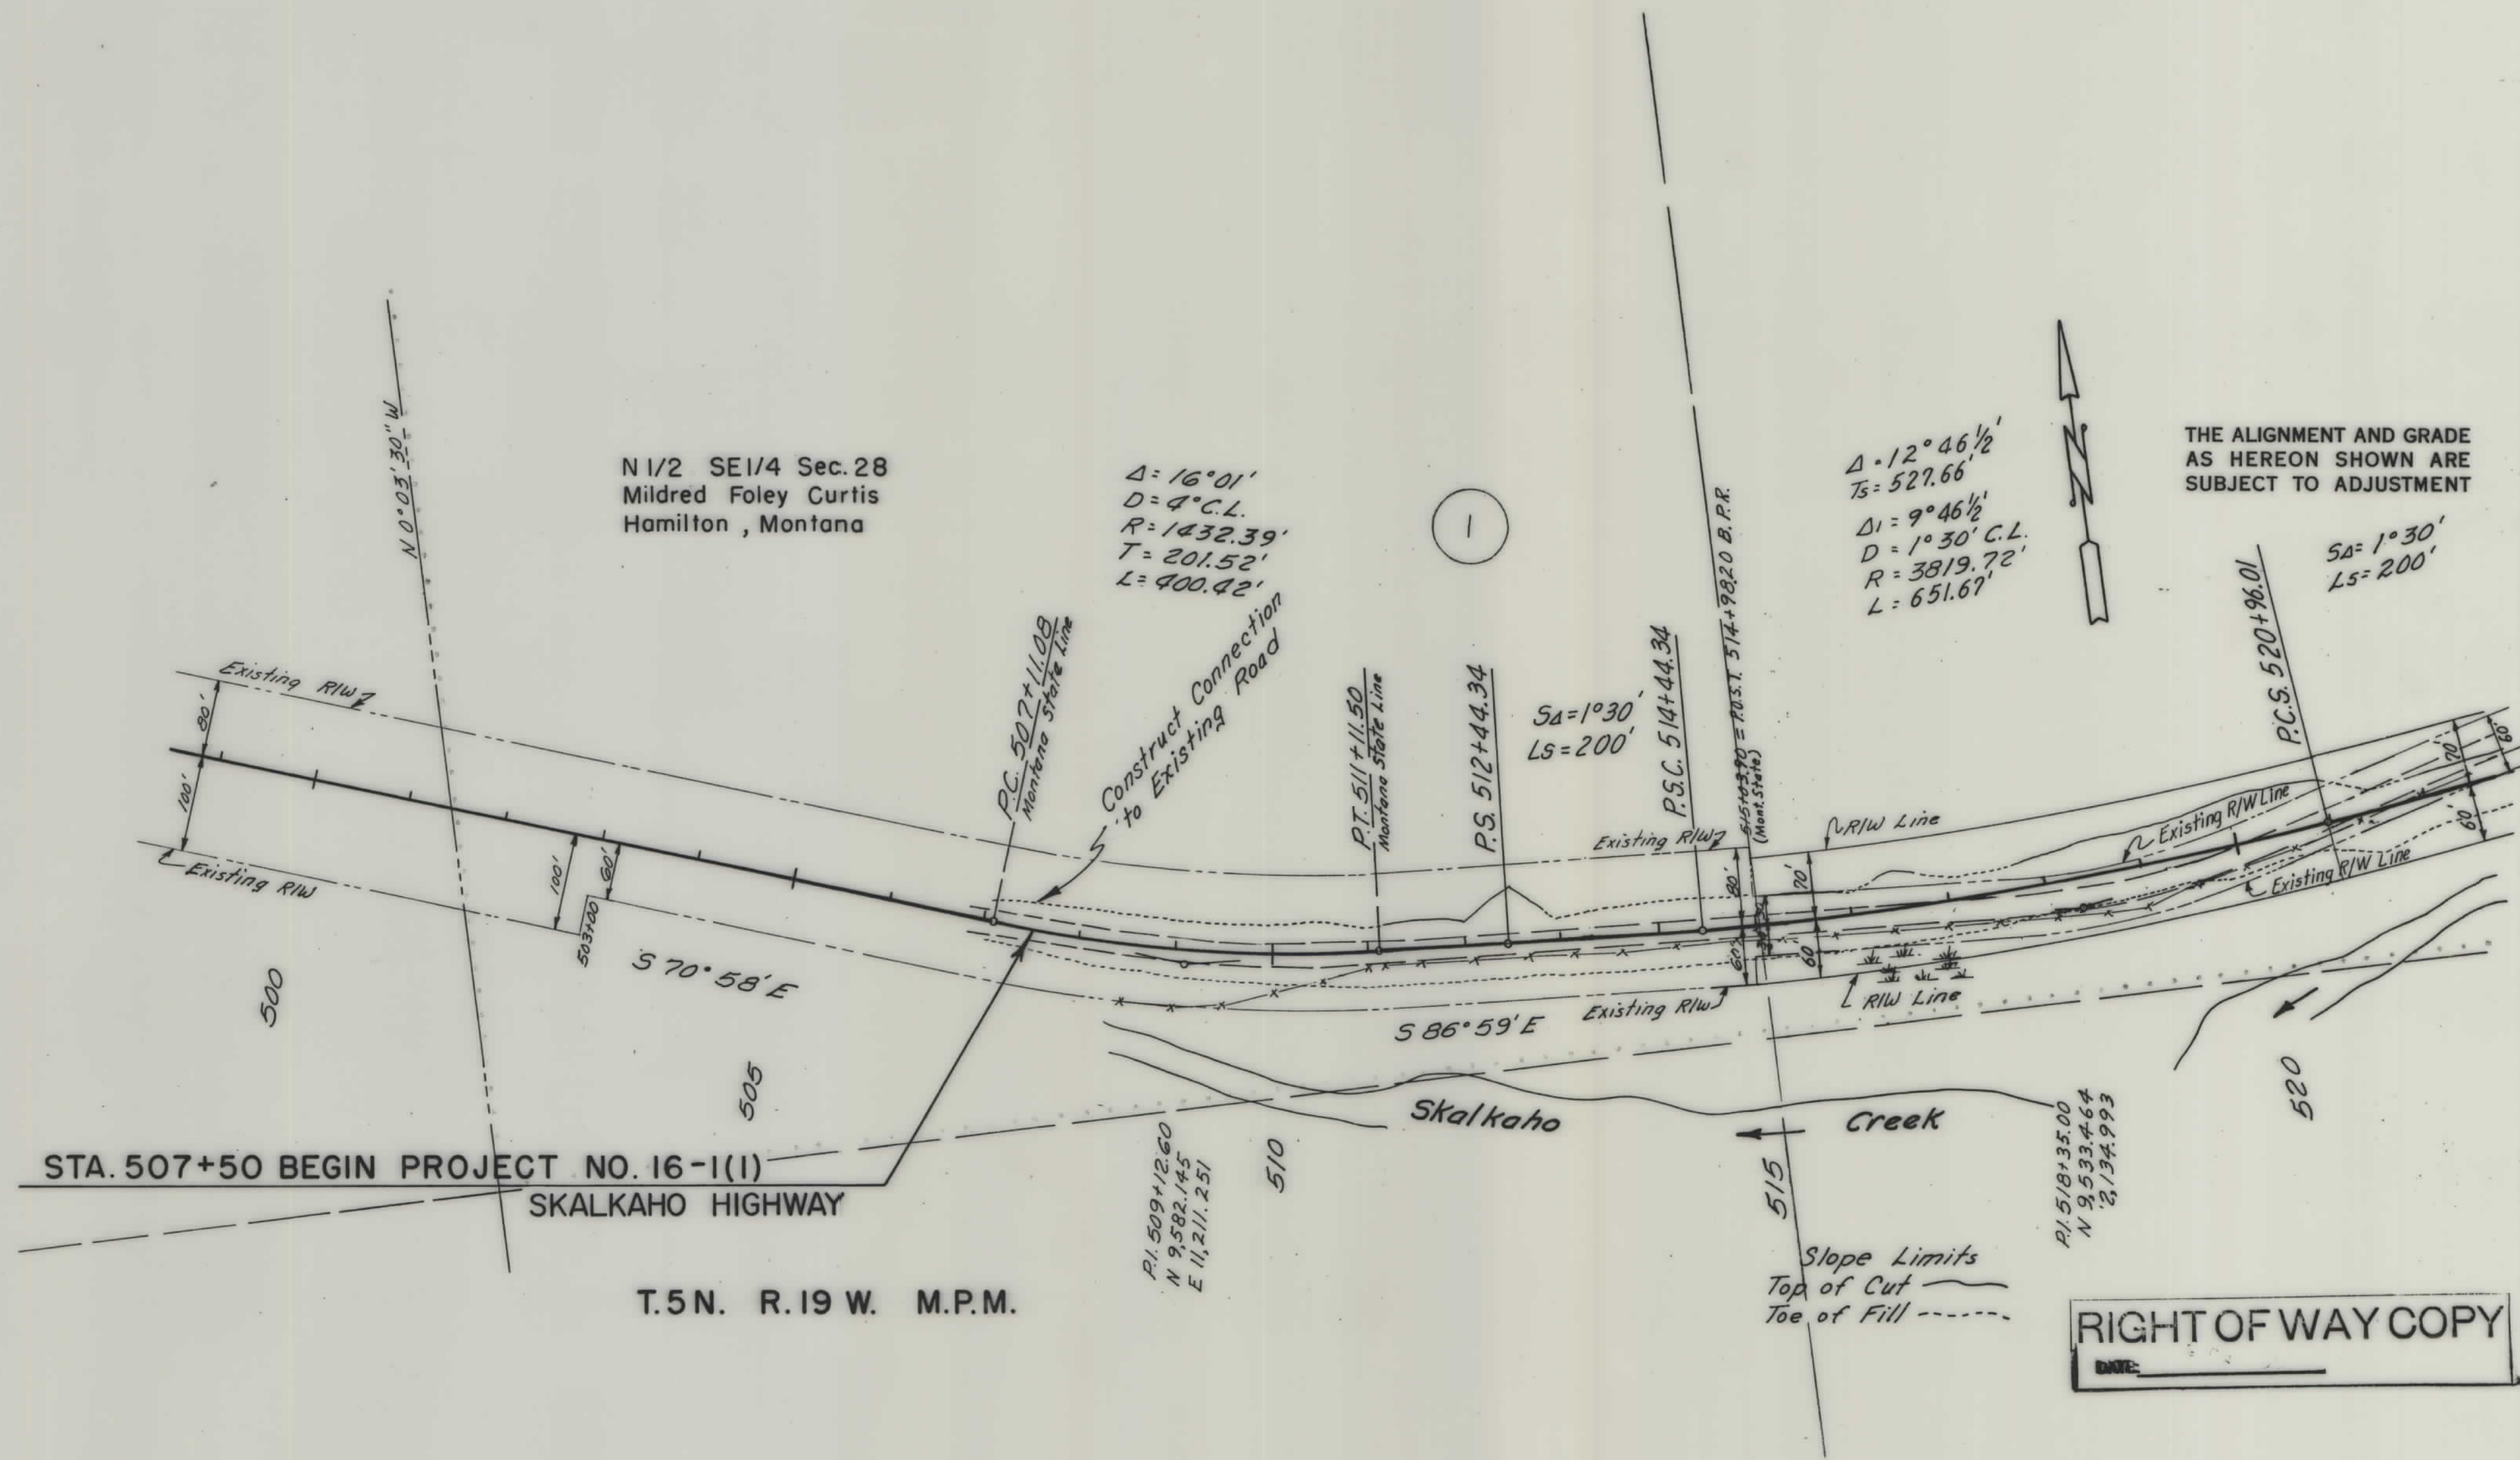


SLOPE LIMITS		STATE OF MONTANA	
TOP OF CUT	-----	STATE HIGHWAY COMMISSION	
TOE OF FILL	-----	LAND REQUIRED FOR RIGHT OF WAY	
MAP TRANS. TO R/W	-----	RAVALLI COUNTY	
MAP REVISED	-----	SCALE 1"=100' MAP COMPLETED	
B.P.R. APPROVAL	11/3/14		

OWNERSHIPS								
PARCEL	NAME	ADDRESS	TOTAL ACREAGE	GROSS TAKE ACREAGE	P.T.W. ACREAGE	NET TAKE ACREAGE	REMAINDER	
							LEFT	RIGHT
2	UNITED STATES OF AMERICA	WASHINGTON D.C.		26.89	9.56	17.33		

FED. ROAD DIST. NO.	STATE	FED. AID PROJECT NUMBERS		STATE NO.	SHEET NO.	TOTAL SHEETS
		CONST. NO.	R/W NO.			
		FHP-16-1(1)	F-161(6)	1161-06	4	10


PLAN	DATE
DATE	
BY	
SURVEYED	
PLATTED	
ALIGNED	
RT. OF WAY	
NOTE BOOK	
NO.	

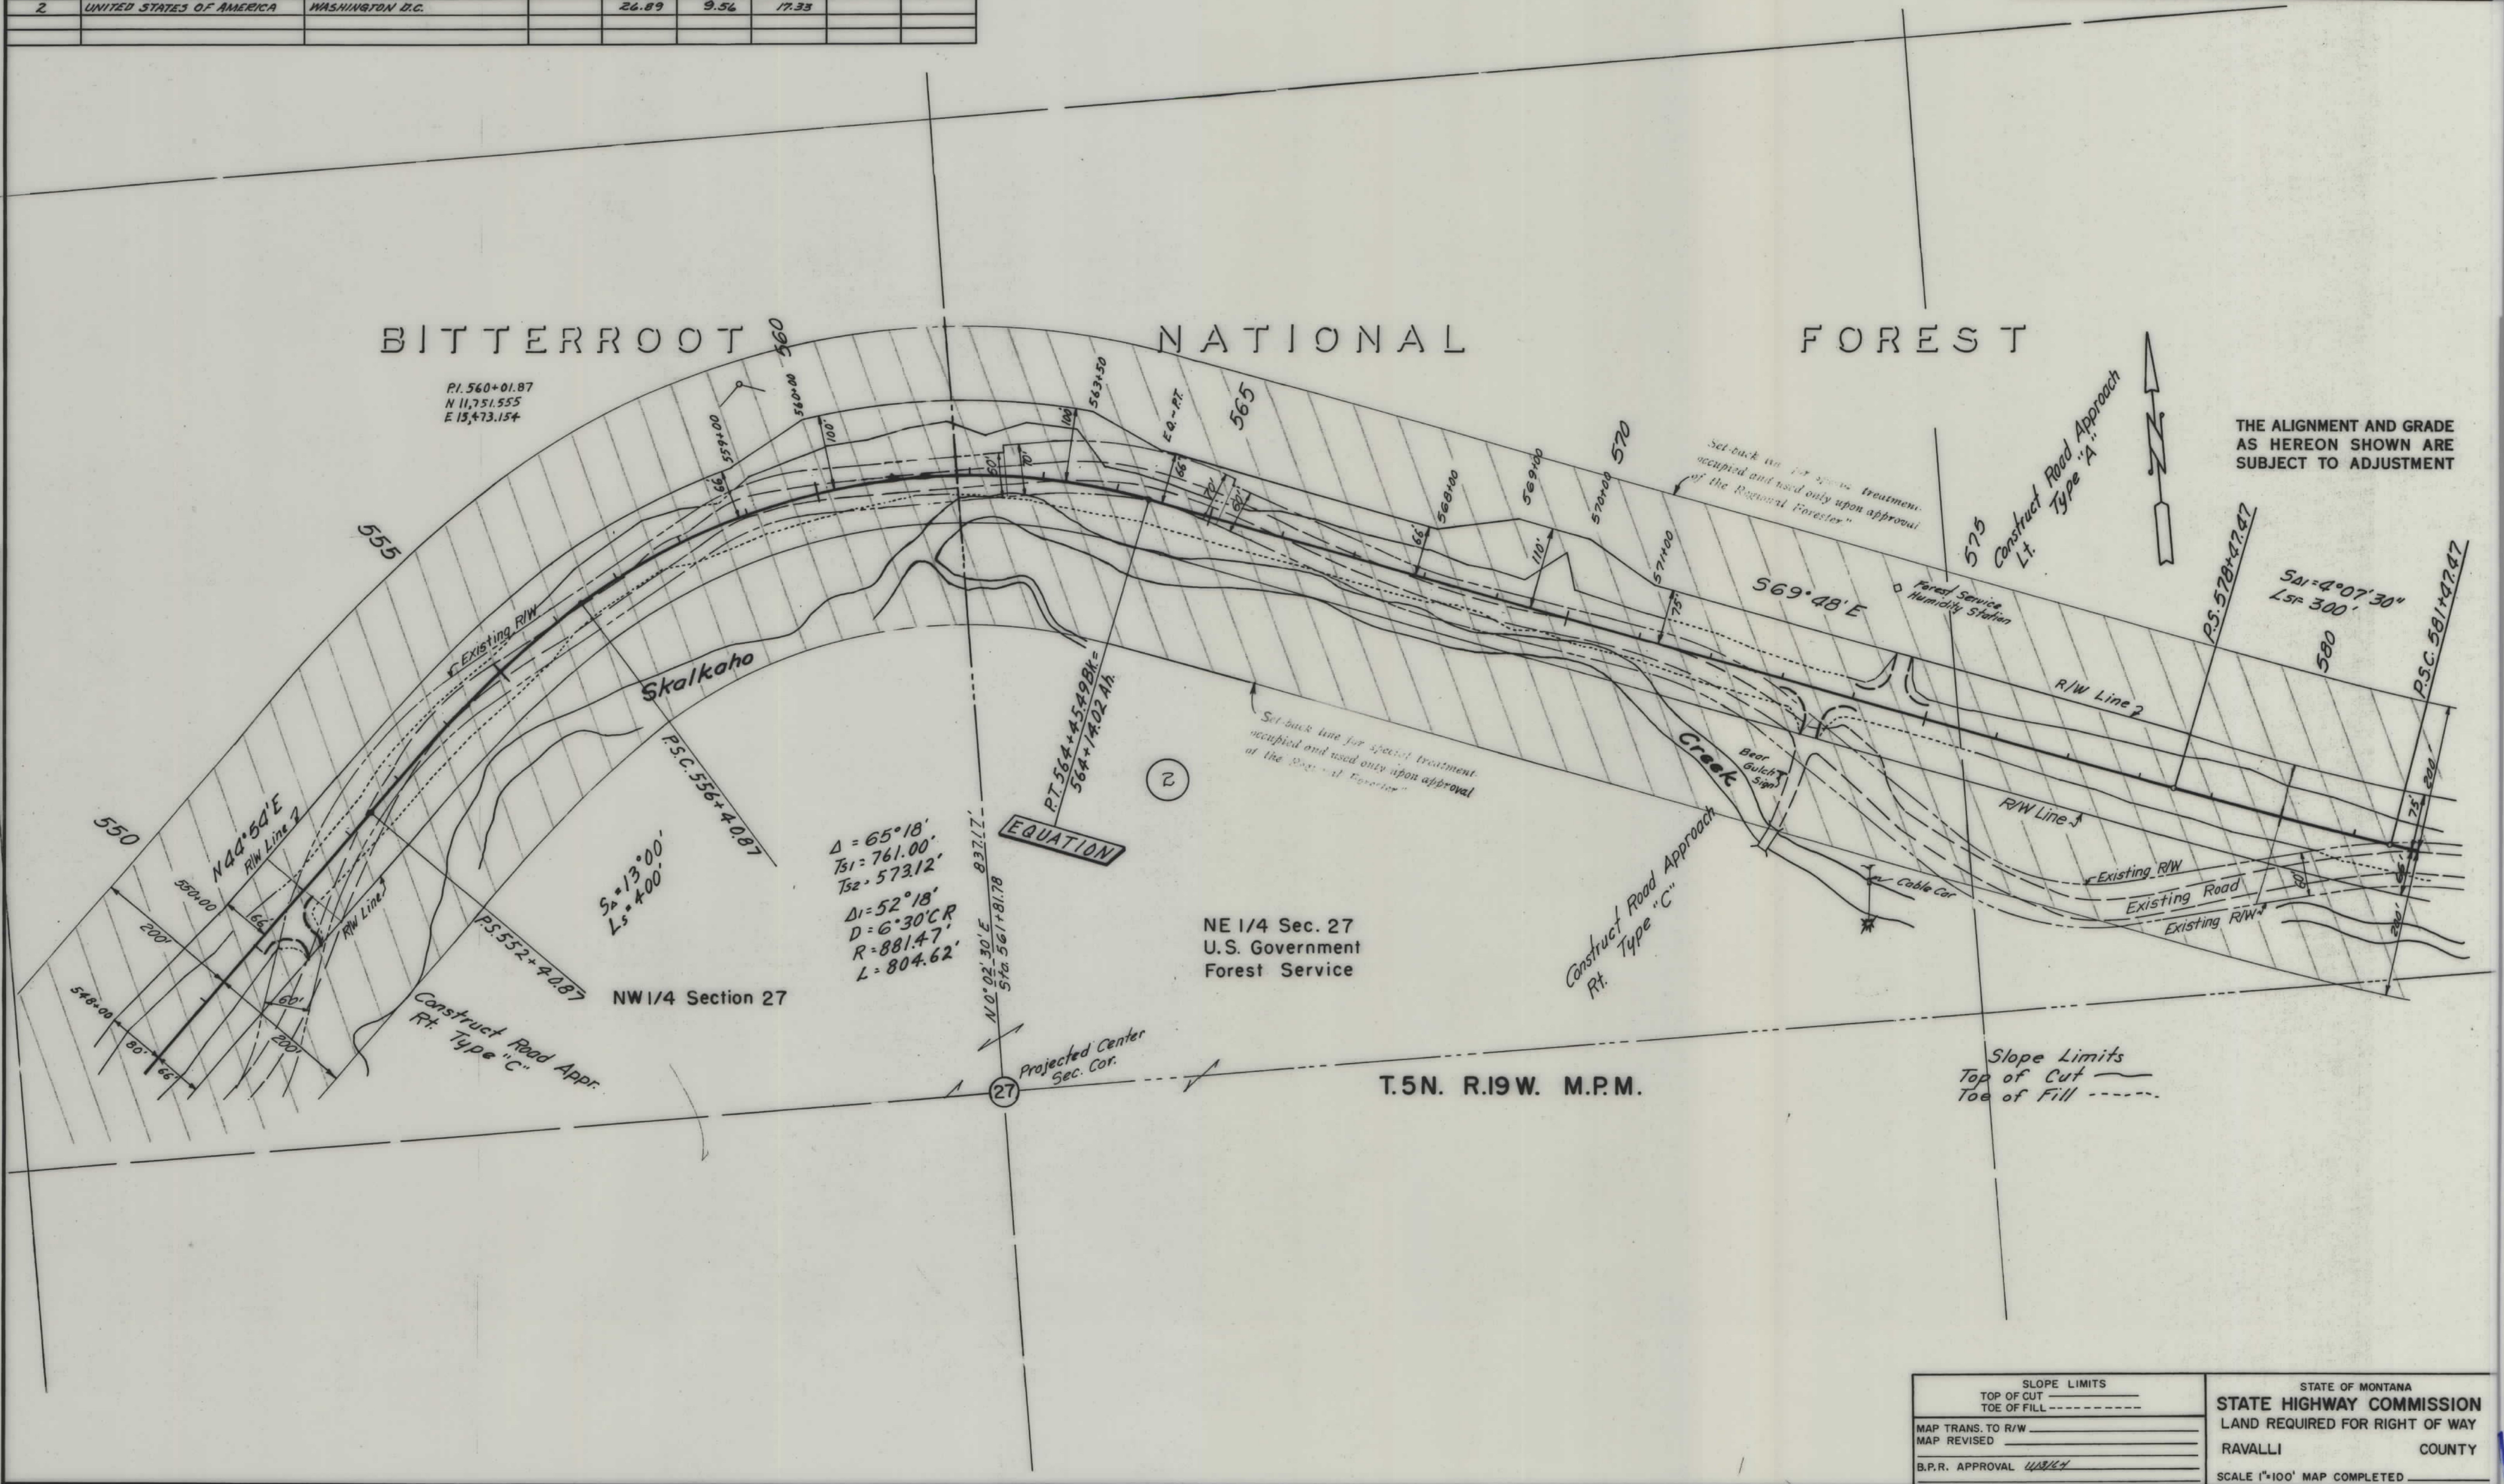

SLOPE LIMITS		STATE OF MONTANA	
TOP OF CUT	-----	STATE HIGHWAY COMMISSION	
TOE OF FILL	-----	LAND REQUIRED FOR RIGHT OF WAY	
MAP TRANS. TO R/W	-----	RAVALLI COUNTY	
MAP REVISED	-----	SCALE 1"=100' MAP COMPLETED	
B.P.R. APPROVAL	WALSH		

OWNERSHIPS								
PARCEL	NAME	ADDRESS	TOTAL ACREAGE	GROSS TAKE ACREAGE	P.T.W. ACREAGE	NET TAKE ACREAGE	REMAINDER	
							LEFT	RIGHT
2	UNITED STATES OF AMERICA	WASHINGTON D.C.		24.89	9.54	17.33		
3	GARY D. SMITH	HAMILTON, MONTANA	120.00	13.91	5.28	8.63	69.32	36.77

FED. ROAD DIST. NO.	STATE	FED. AID PROJECT NUMBERS		STATE NO.	SHEET NO.	TOTAL SHEET
		CONST. NO.	R/W NO.			
		FHP-16-1(1)	F-161(6)	1161-06	5	10

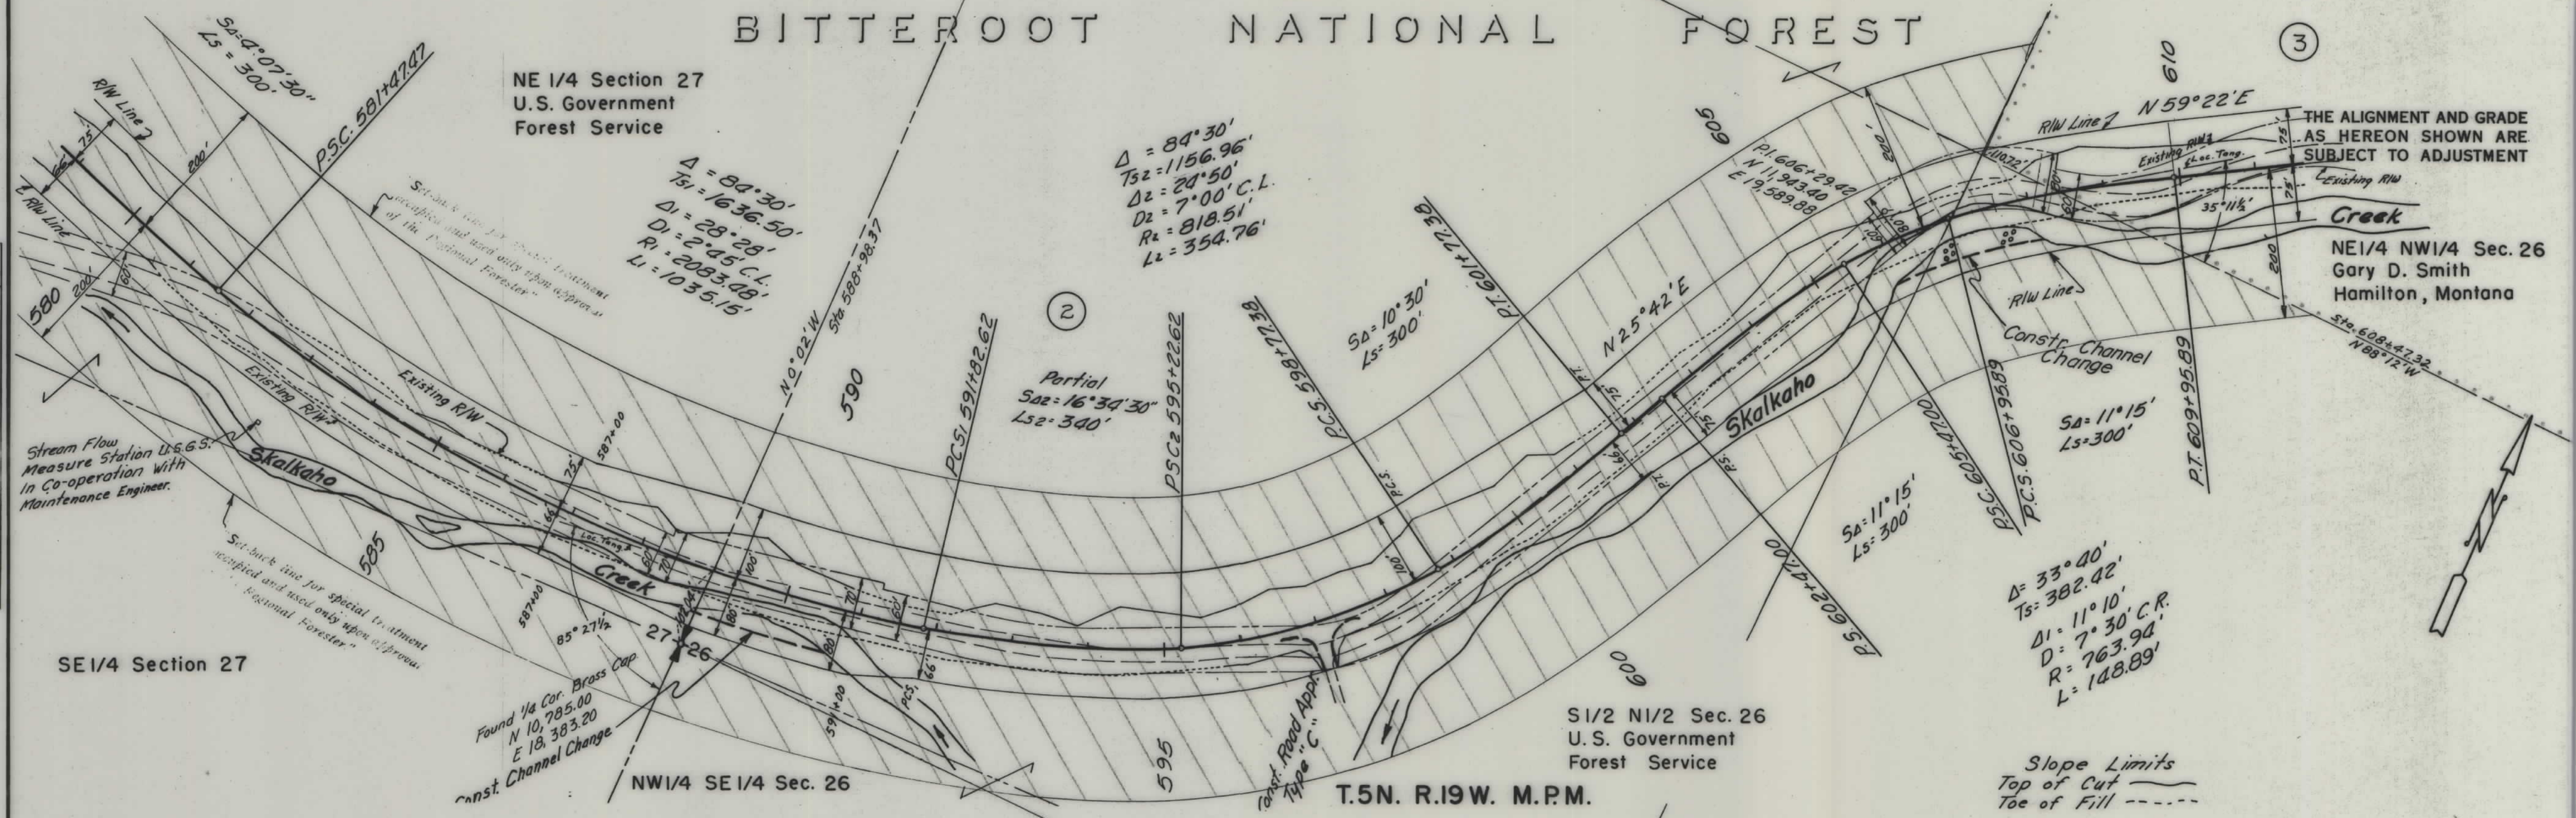


DATE	
BY	
PLAN	
NOTE BOOK	
NO.	

SLOPE LIMITS		STATE OF MONTANA STATE HIGHWAY COMMISSION LAND REQUIRED FOR RIGHT OF WAY RAVALLI COUNTY
TOP OF CUT	TOE OF FILL	
MAP TRANS. TO R/W		
MAP REVISED		
B.P.R. APPROVAL 11/18/14		
SCALE 1"=100' MAP COMPLETED		

OWNERSHIPS								
PARCEL	NAME	ADDRESS	TOTAL ACREAGE	GROSS TAKE ACREAGE	P.T.W. ACREAGE	NET TAKE ACREAGE	REMAINDER	
							LEFT	RIGHT
4	UNITED STATES OF AMERICA	WASHINGTON D.C.		35.33	9.41	25.92		
3	GARY D. SMITH	HAMILTON, MONTANA	120.00	13.91	5.28	8.63	69.32	36.77

FED. ROAD DIST. NO.	STATE	FED. AID PROJECT NUMBERS		STATE NO.	SHEET NO.	TOTAL SHEET
		CONST. NO.	R/W NO.			
		FHP-16-1(1)	F-161(6)	1161-06	7	10

PLAN	DATE	BY
SURVEYED		
PLOTTED		
CHECKED		
NOTE BOOK		
NO.		

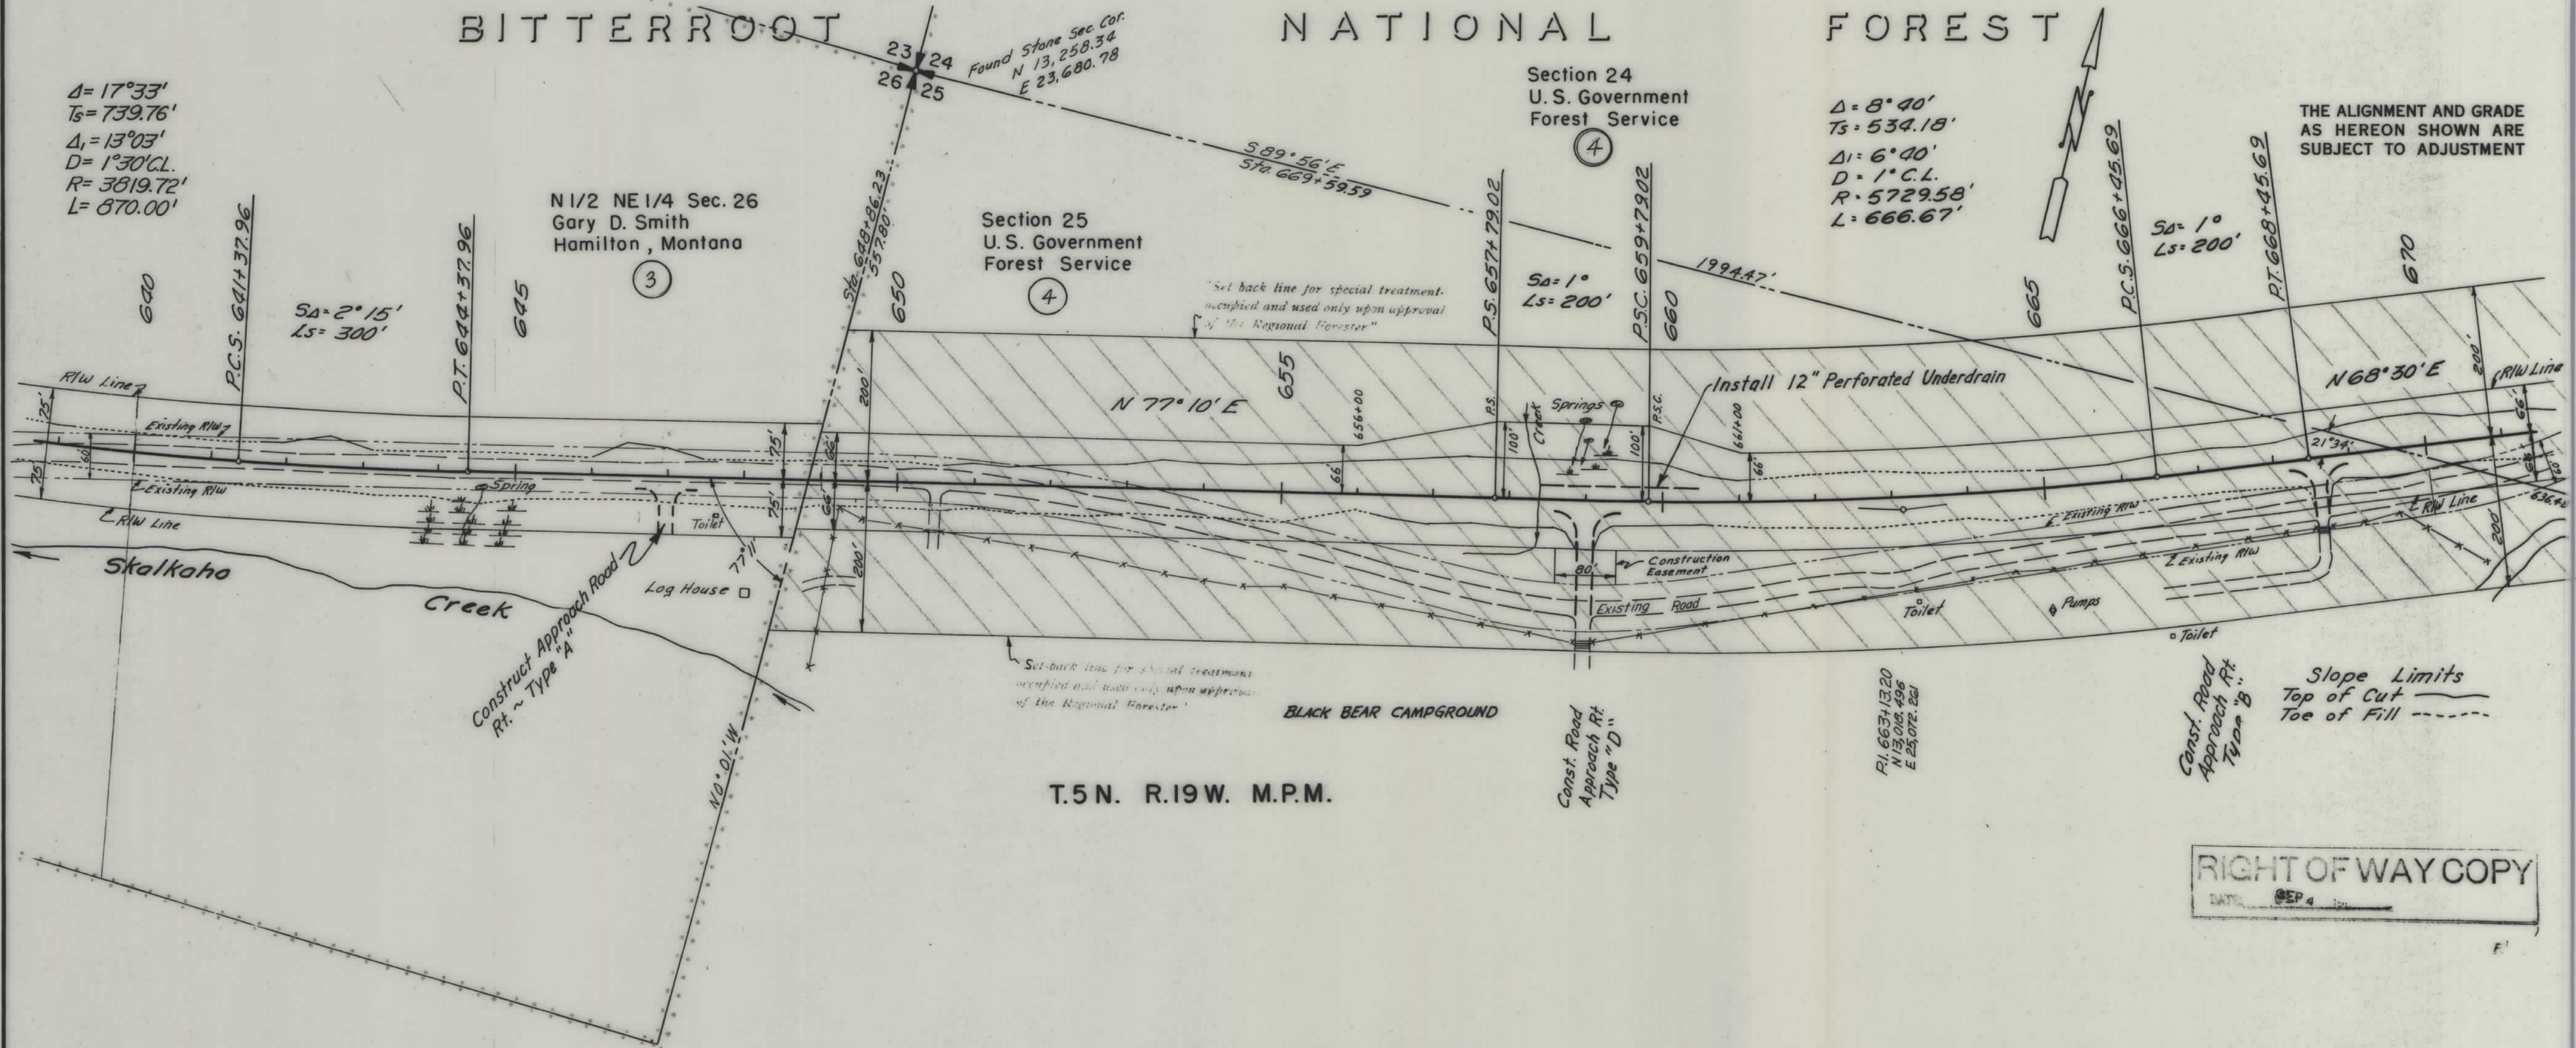


RIGHT OF WAY COPY
DATE SEP 4 1964

SLOPE LIMITS		STATE OF MONTANA	
TOP OF CUT	TOE OF FILL	STATE HIGHWAY COMMISSION	
MAP TRANS. TO R/W		LAND REQUIRED FOR RIGHT OF WAY	
MAP REVISED		RAVALLI COUNTY	
B.P.R. APPROVAL	11/8/64	SCALE 1"=100' MAP COMPLETED	

OWNERSHIPS								
PARCEL	NAME	ADDRESS	TOTAL ACREAGE	GROSS TAKE ACREAGE	P.T.W. ACREAGE	NET TAKE ACREAGE	REMAINDER	
							LEFT	RIGHT
4	UNITED STATES OF AMERICA	WASHINGTON D.C.		35.33	9.41	25.92		

FED. ROAD DIST. NO.	STATE	FED. AID PROJECT NUMBERS		STATE NO.	SHEET NO.	TOTAL SHEET
		CONST. NO.	R/W NO.			
		FHP-16-1(1)	F-161(6)	1161-06	8	10

PLAN	DATE	BY
SURVEYED		
PLOTTED		
ALIGNED		
CHECKED		
NOTE BOOK		
NO.		

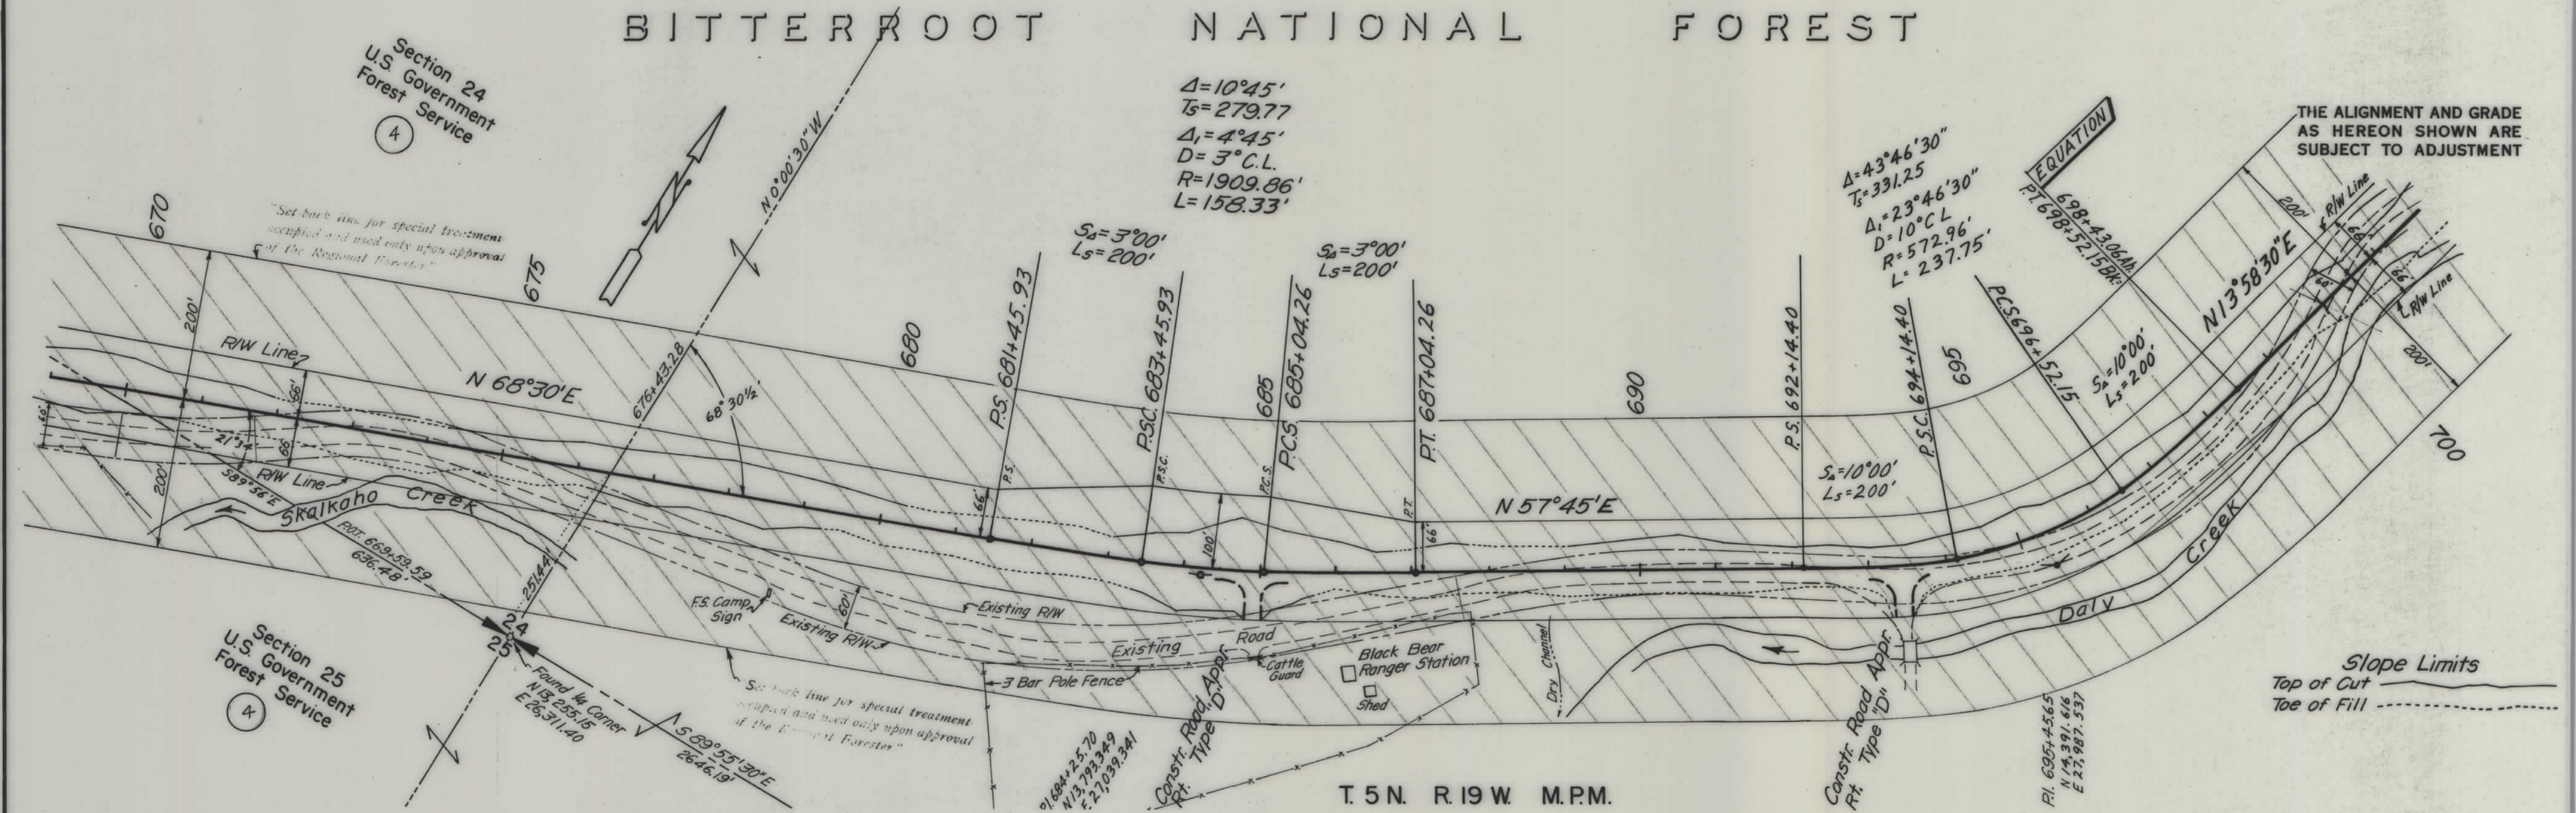

SLOPE LIMITS		STATE OF MONTANA	
TOP OF CUT	-----	STATE HIGHWAY COMMISSION	
TOE OF FILL	-----	LAND REQUIRED FOR RIGHT OF WAY	
MAP TRANS. TO R/W	-----	RAVALLI COUNTY	
MAP REVISED	-----	SCALE 1"=100' MAP COMPLETED	
B.P.R. APPROVAL	-----		

