


PLANS
NOT
TO
SCALE

FED. ROAD DIST. NO.	STATE	FED. AID PROJ. NO.	STATE R/W NO.	SHEET NO.	TOTAL SHEETS
1	MONT.	F-164 (5)	1164-05	1	4

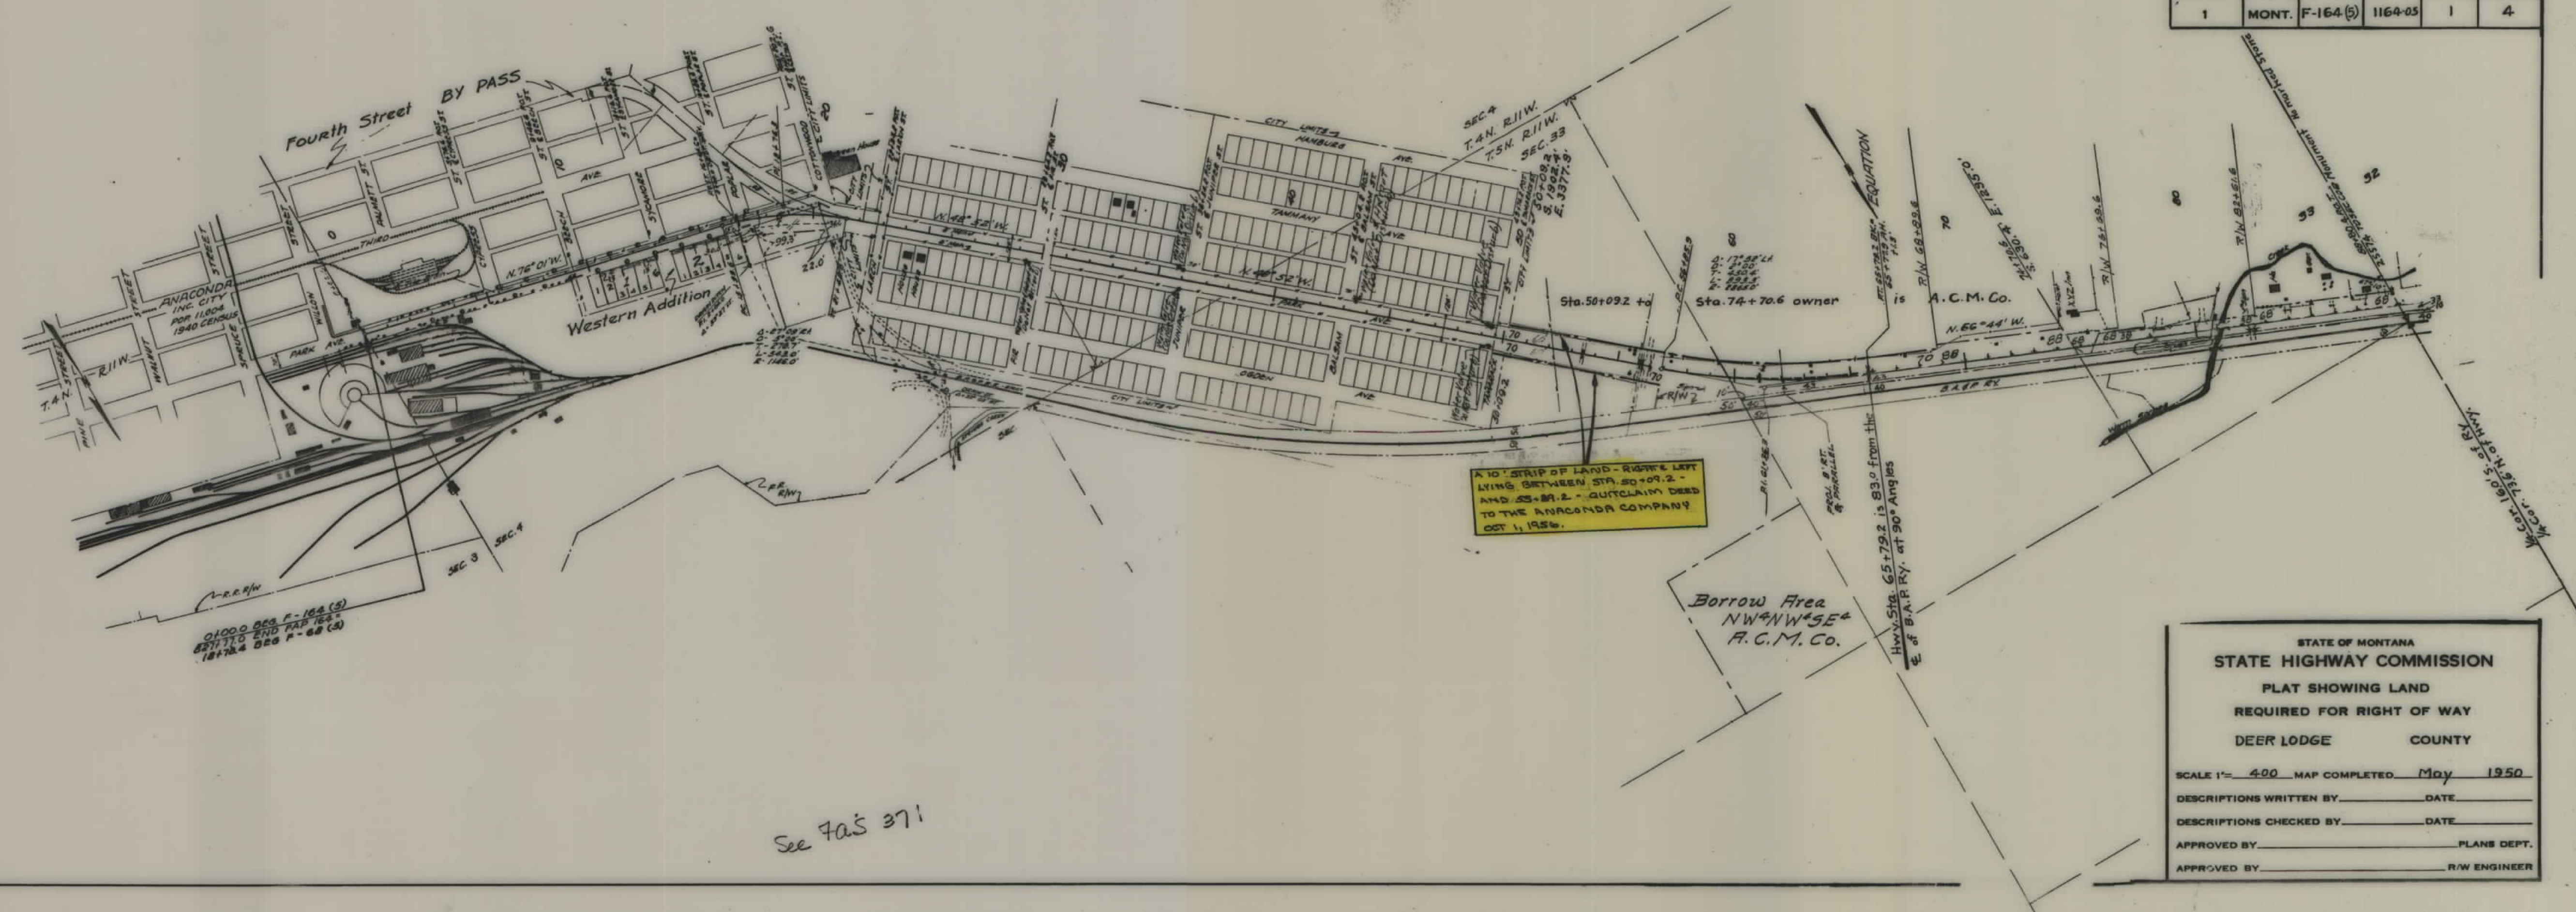

STATE OF MONTANA
STATE HIGHWAY COMMISSION
 PLAT SHOWING LAND
 REQUIRED FOR RIGHT OF WAY
 DEER LODGE COUNTY

SCALE 1" = 400' MAP COMPLETED May 1950


DESCRIPTIONS WRITTEN BY _____ DATE _____

DESCRIPTIONS CHECKED BY _____ DATE _____

APPROVED BY _____ PLANS DEPT.

APPROVED BY _____ R/W ENGINEER

FED. ROAD DIST. NO.	STATE	FED. AID PROJ. NO.	STATE R/W No.	SHEET No.	TOTAL SHEETS
1	MONT.	F.164(5)	1164-05	4	4

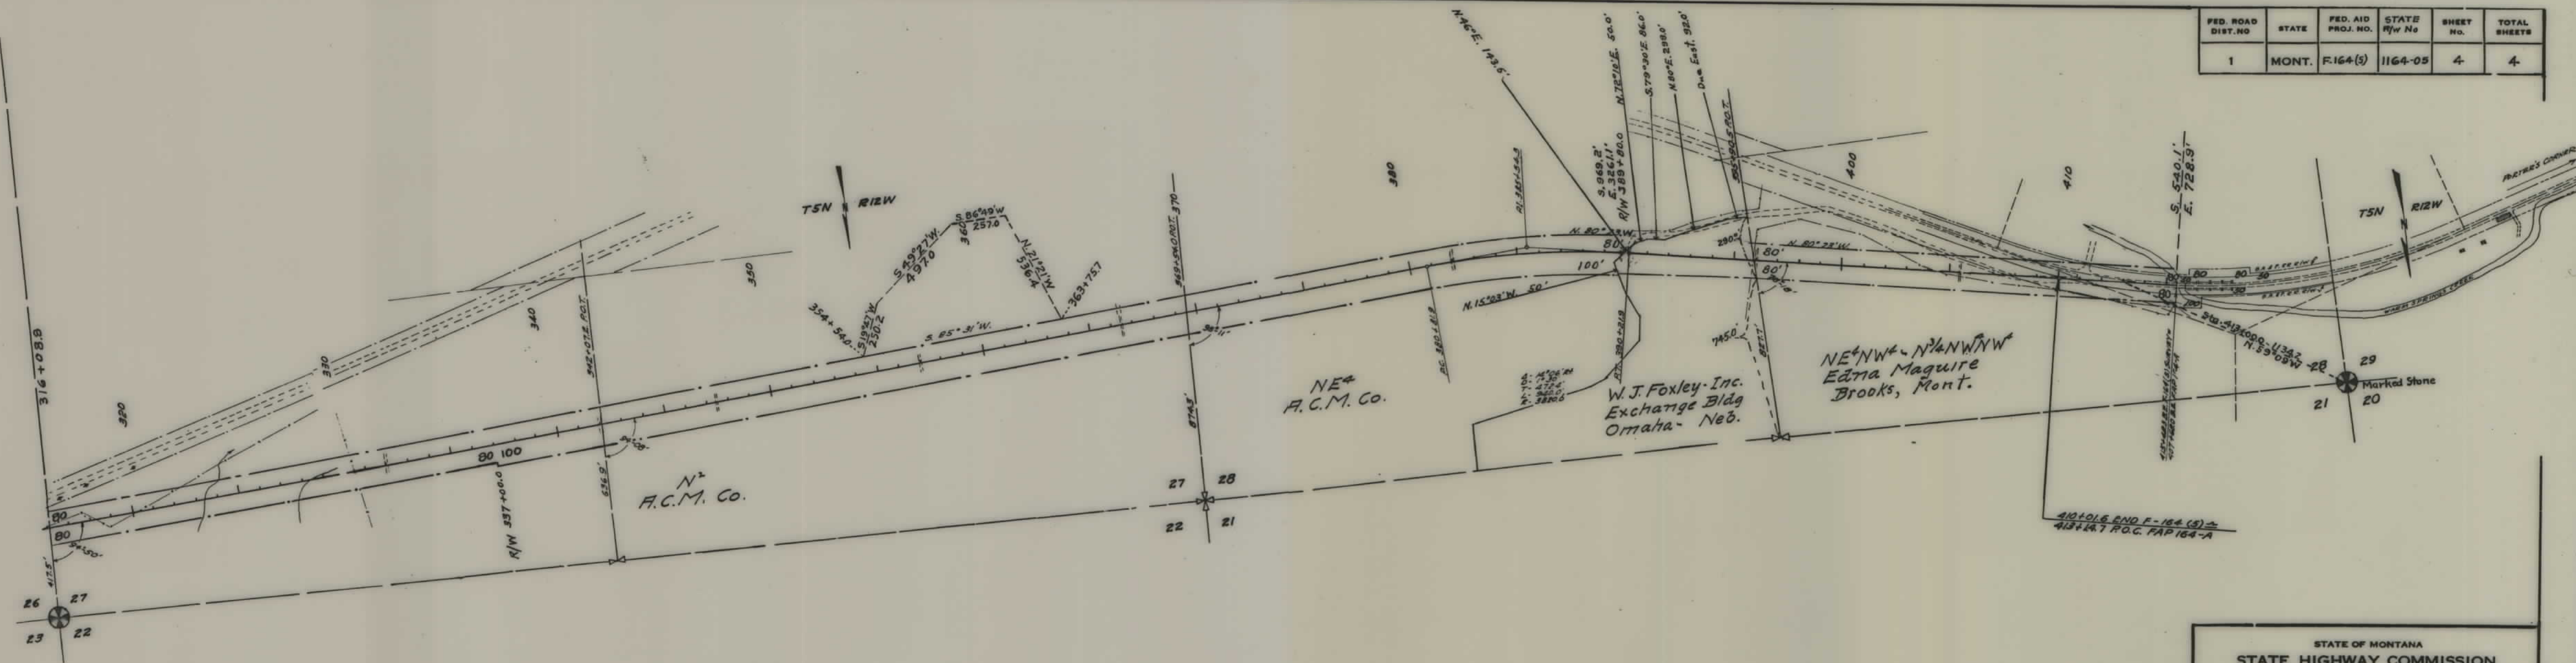

STATE OF MONTANA
STATE HIGHWAY COMMISSION
PLAT SHOWING LAND
REQUIRED FOR RIGHT OF WAY
DEER LODGE COUNTY

SCALE 1"= 400' MAP COMPLETED May 1950
 DESCRIPTIONS WRITTEN BY M.B. DATE 5-22-50.
 DESCRIPTIONS CHECKED BY M.B. DATE 5-23-50.
 APPROVED BY _____ PLANS DEPT.
 APPROVED BY _____ R/W ENGINEER