



PLANS
NOT
TO
SCALE

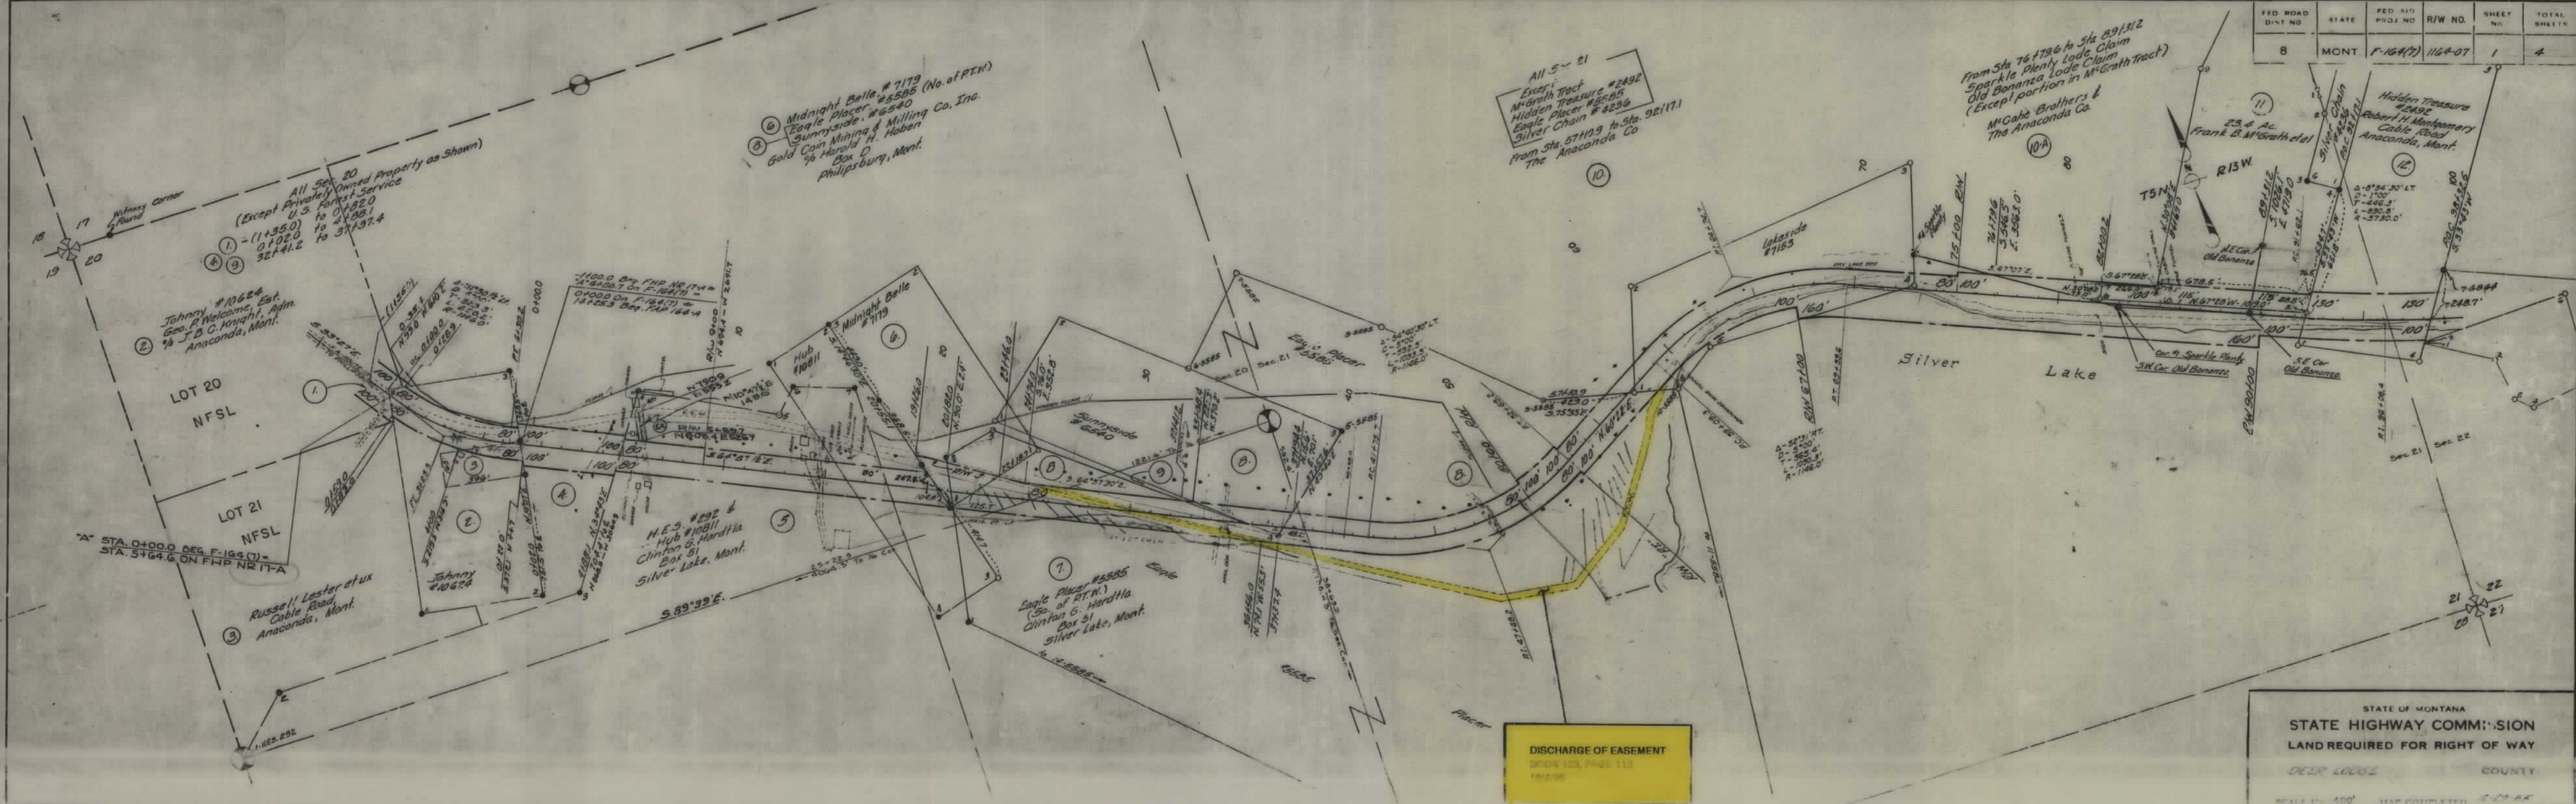

FED. ROAD DIST. NO.	STATE	FED. AID PROJ. NO.	R/W NO.	SHEET NO.	TOTAL SHEETS
8	MONT.	F-164(7)	1164-07	1	4


STATE OF MONTANA
STATE HIGHWAY COMMISSION
LAND REQUIRED FOR RIGHT OF WAY
DEER LODGE COUNTY
SCALE 1" = 400' MAP COMPLETED 1-20-65

FED. ROAD DIST. NO.	STATE	FED. AID DIST. NO.	R/W NO.	SHEET NO.	TOTAL SHEETS
8	MONT.	F-164(7)	164-07	2	4

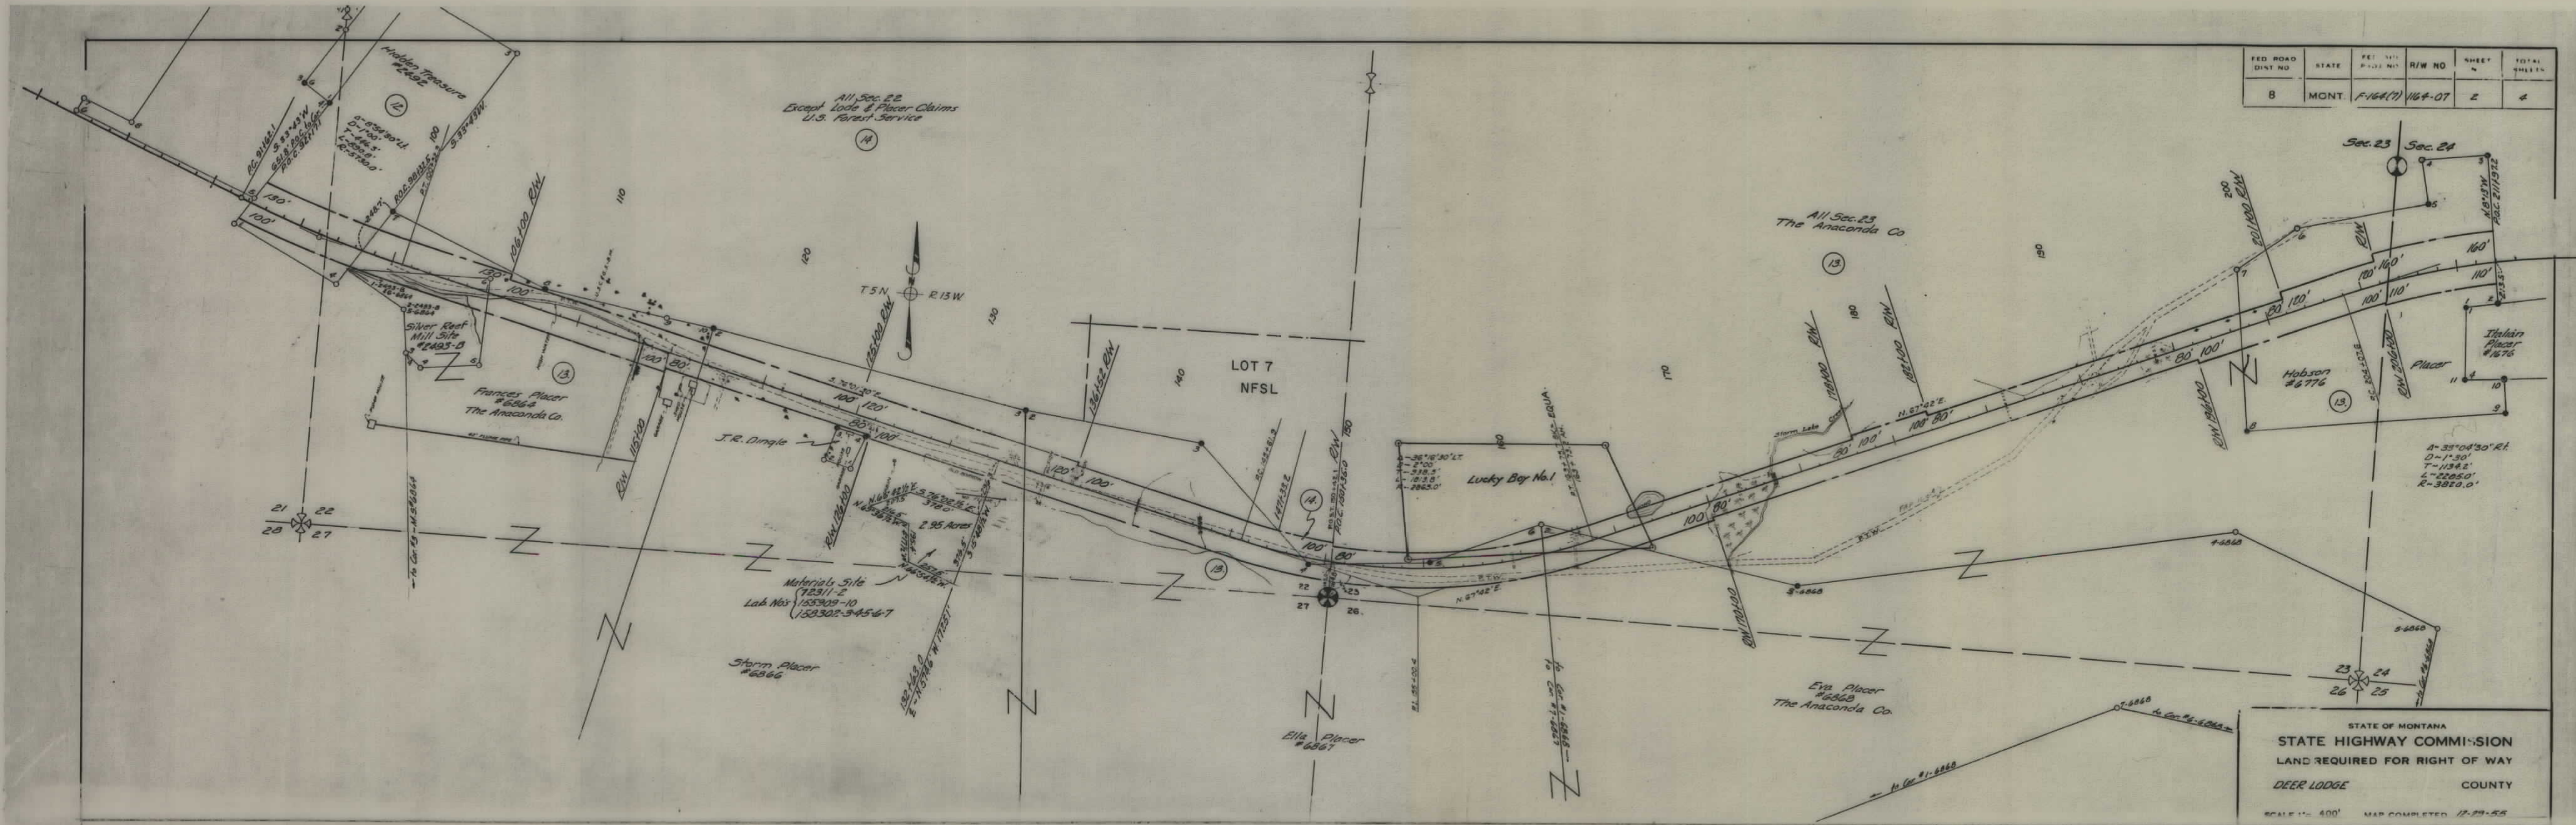

STATE OF MONTANA
STATE HIGHWAY COMMISSION
 LAND REQUIRED FOR RIGHT OF WAY
DEER LODGE COUNTY
 SCALE 1" = 400' MAP COMPLETED 12-29-55

FED. ROAD DIST. NO.	STATE	FED. AID PROJ. NO.	R/W NO.	SHEET NO.	TOTAL SHEETS
8	MCNT.	F-164(7)	1164-07	4	4

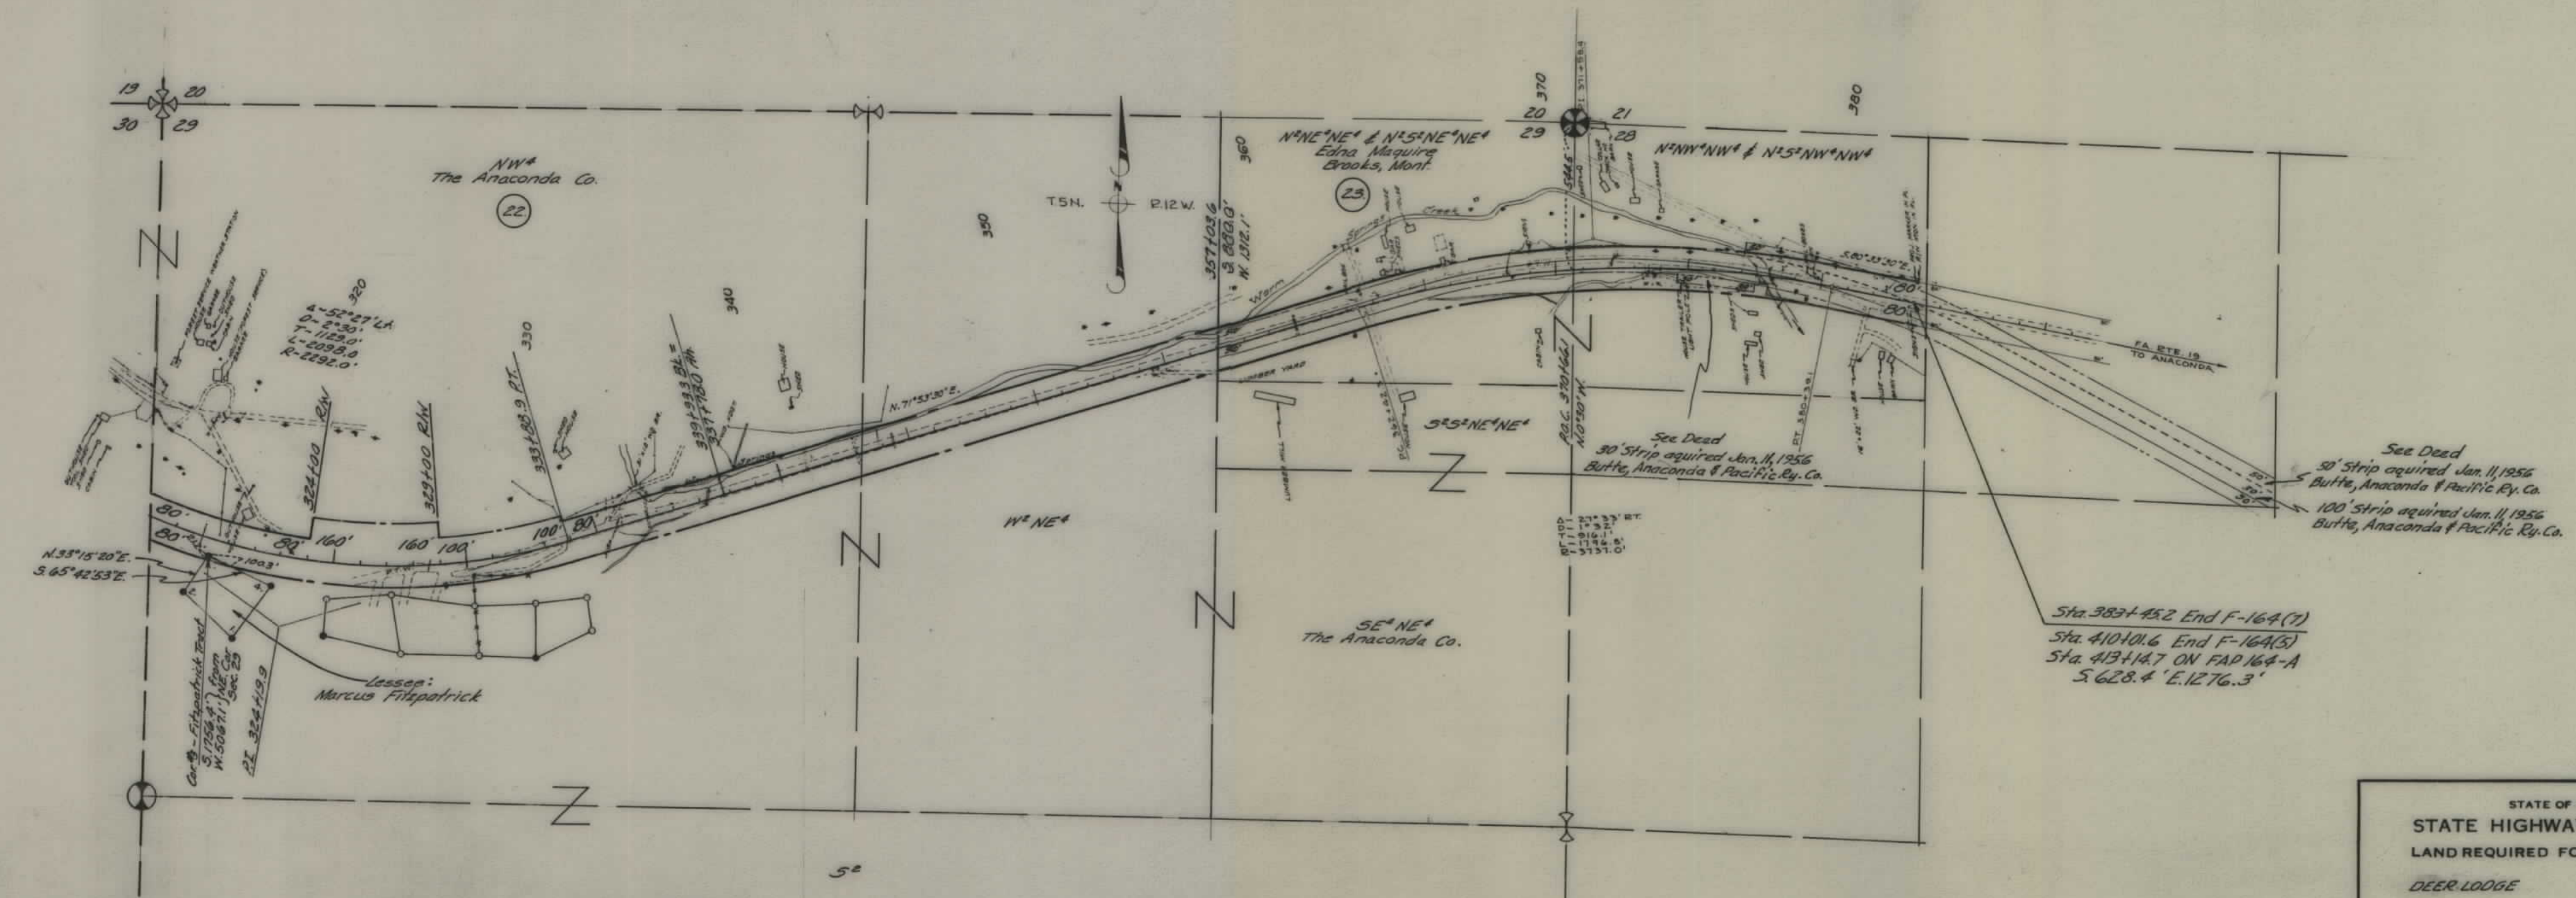

STATE OF MONTANA
 STATE HIGHWAY COMMISSION
 LAND REQUIRED FOR RIGHT OF WAY
 DEER LODGE COUNTY
 SCALE 1" = 400' MAP COMPLETED 12-30-55