


PLANS
NOT
TO
SCALE

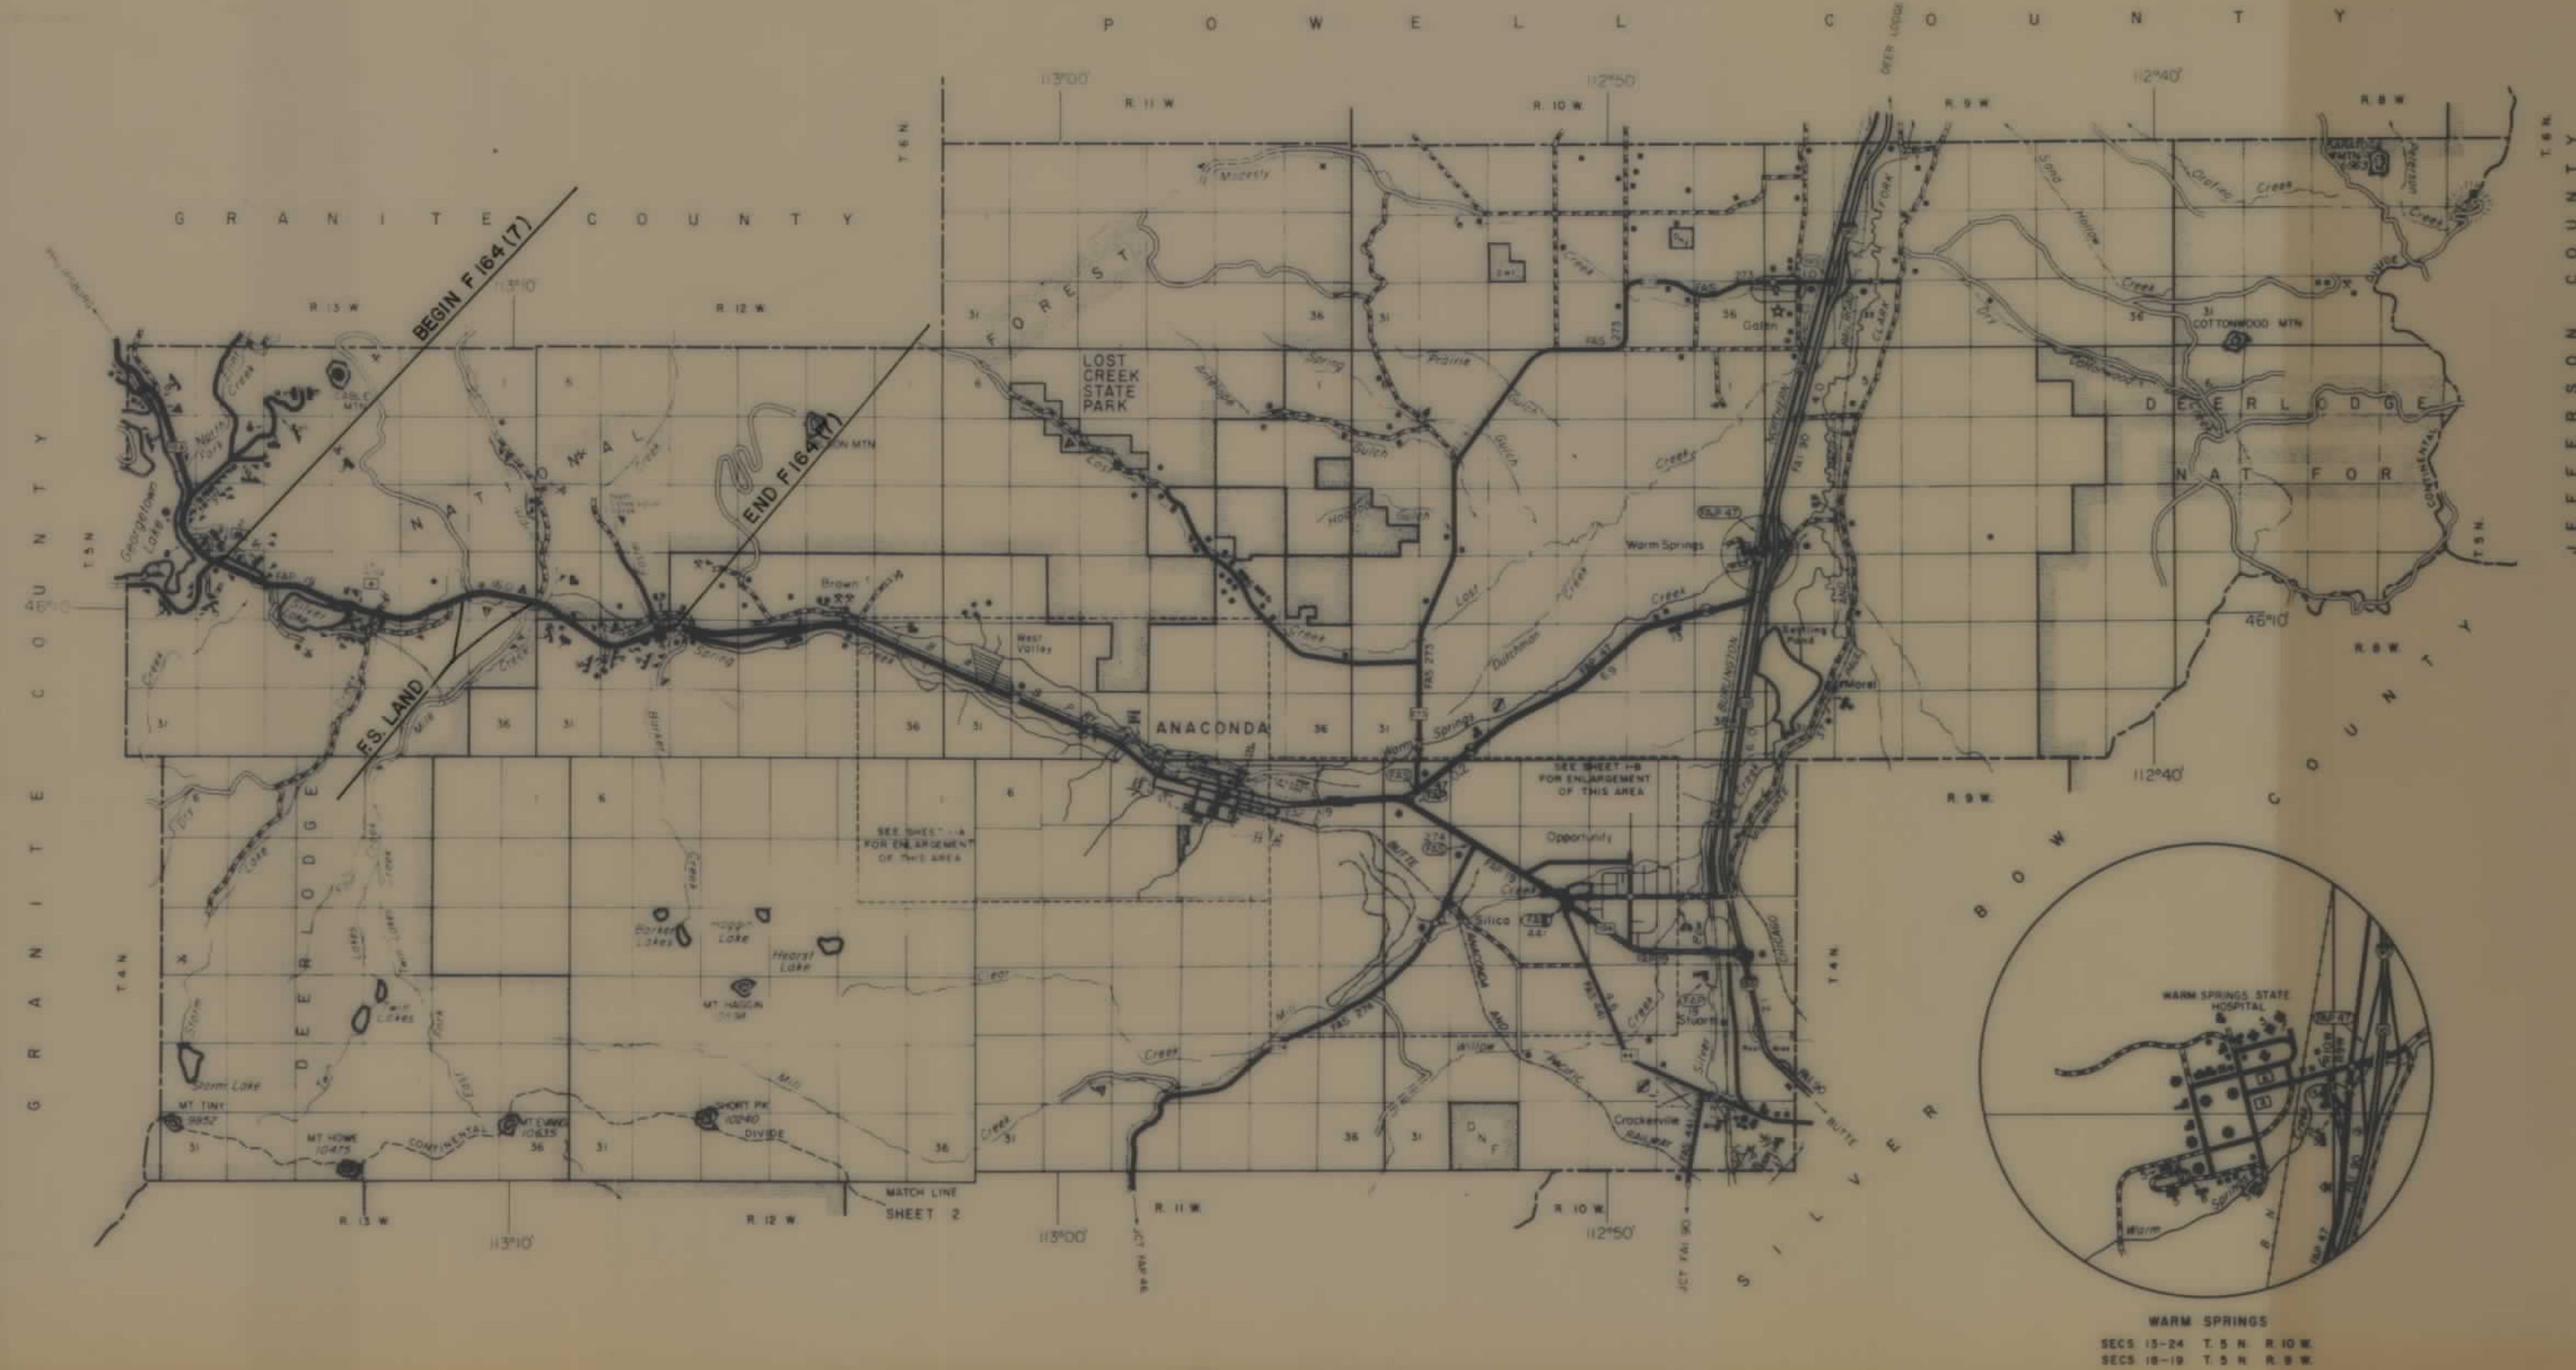

PROJECT F 164(7)
ANACONDA-DRUMMOND

RIGHT OF WAY PLANS AFFECTING NATIONAL FOREST SYSTEM
LAND IN THE DEER LODGE NATIONAL FOREST IN DEER LODGE
COUNTY, MONTANA

APPROVED FOR RIGHT OF WAY PURPOSES:

FEDERAL HIGHWAY ADMINISTRATION
Merlin J. Voegelé
MERLIN J. VOEGELE, DIVISION R/W OFFICER

3-13-85
DATE

MONTANA DEPARTMENT OF HIGHWAYS
Jack R. Ricker
JACK R. RICKER, CHIEF-RIGHT OF WAY BUREAU

3-13-85
DATE

Jul M. Mankie
FOREST ENGINEER

6/11/85
DATE


FED. ROAD DIST. NO.	STATE	F. NO.	R/W NO.	SHEET NO.	DATE
8	MCNT	F-164(7)	1164-07		

TWP. 5N. RGE. 13W. PM.M.



STATE OF MONTANA
 STATE HIGHWAY COMMISSION
 LAND REQUIRED FOR RIGHT OF WAY
 DEER LODGE COUNTY
 SCALE 1" = 400' MAP COMPLETED 12-23-55

LINE NO.	LINE NO.	LINE NO.	R/W NO.	SHEET	TOTAL
1	2	3	4	5	6
1	2	3	4	5	6

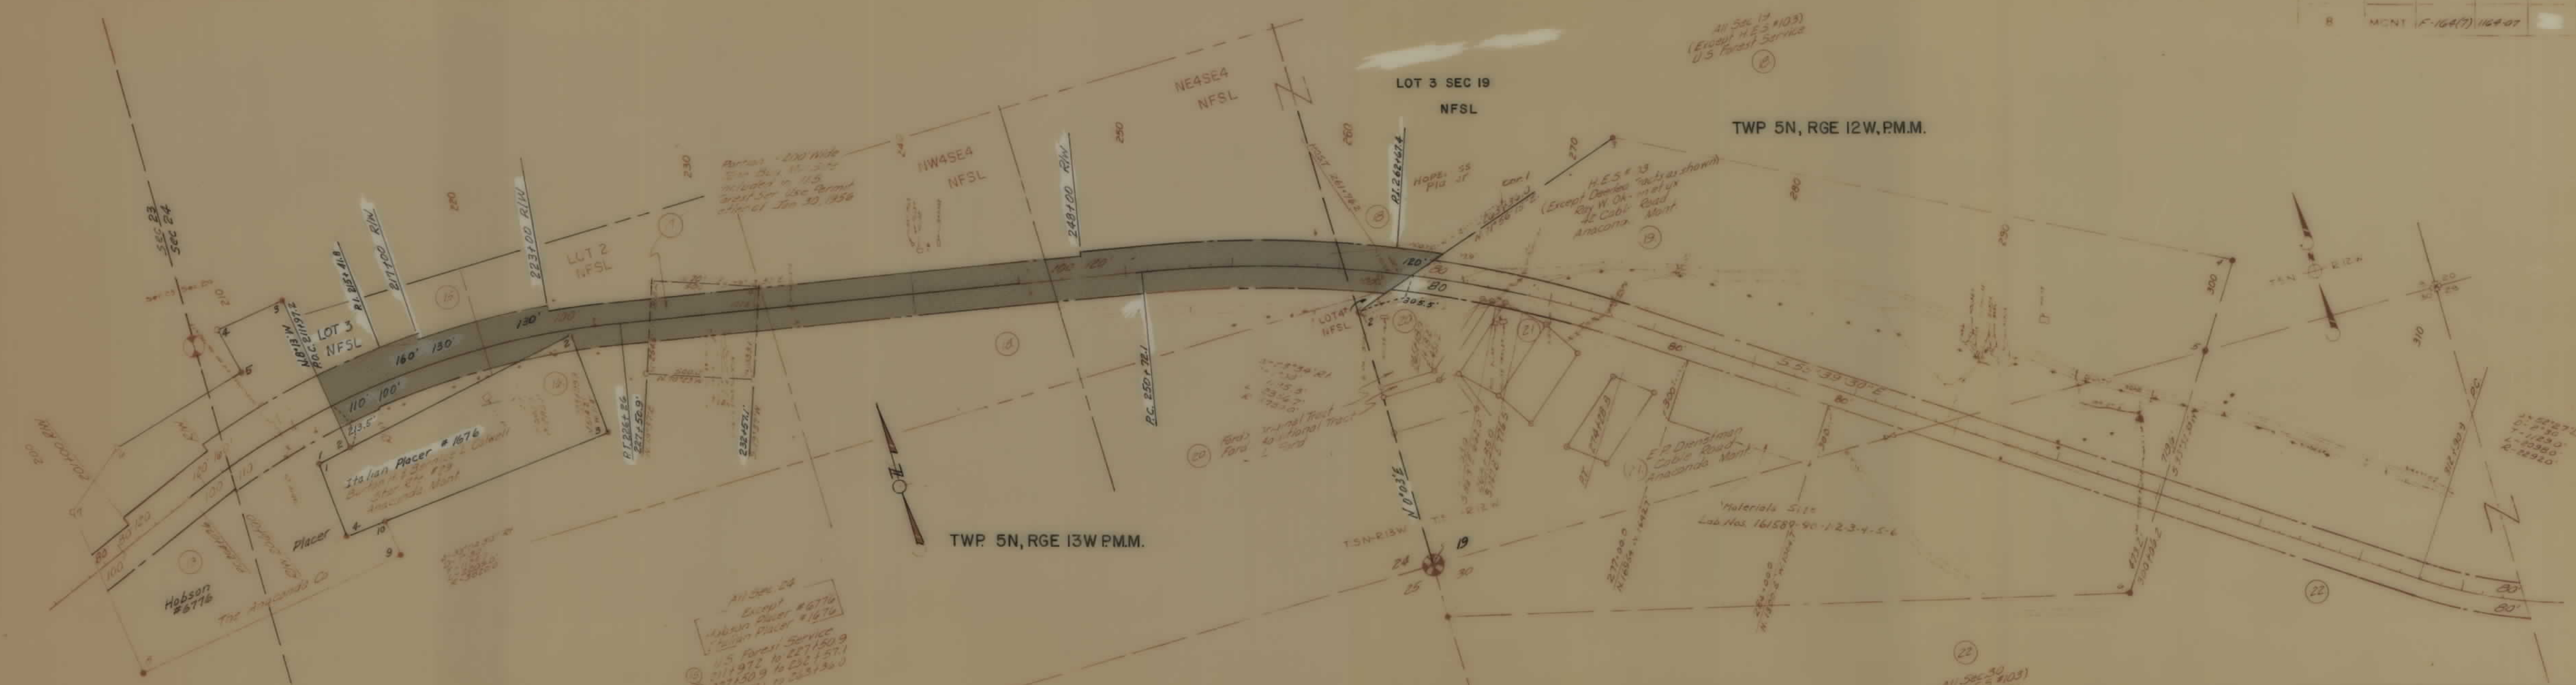

STATE OF MONTANA
STATE HIGHWAY COMMISSION
LAND REQUIRED FOR RIGHT OF WAY
DEER LODGE COUNTY
SCALE 1" = 400' MAP COMPLETED 12-29-55