



PLAN	SURVEYED	DATE
	NOTED	BY
	NOTE BOOK	NO.
	RT. OF WAY CHECKED	DATE

PROFILE	SURVEYED	DATE
	NOTED	BY
	NOTE BOOK	NO.
	STRUCTURE NOTED	DATE

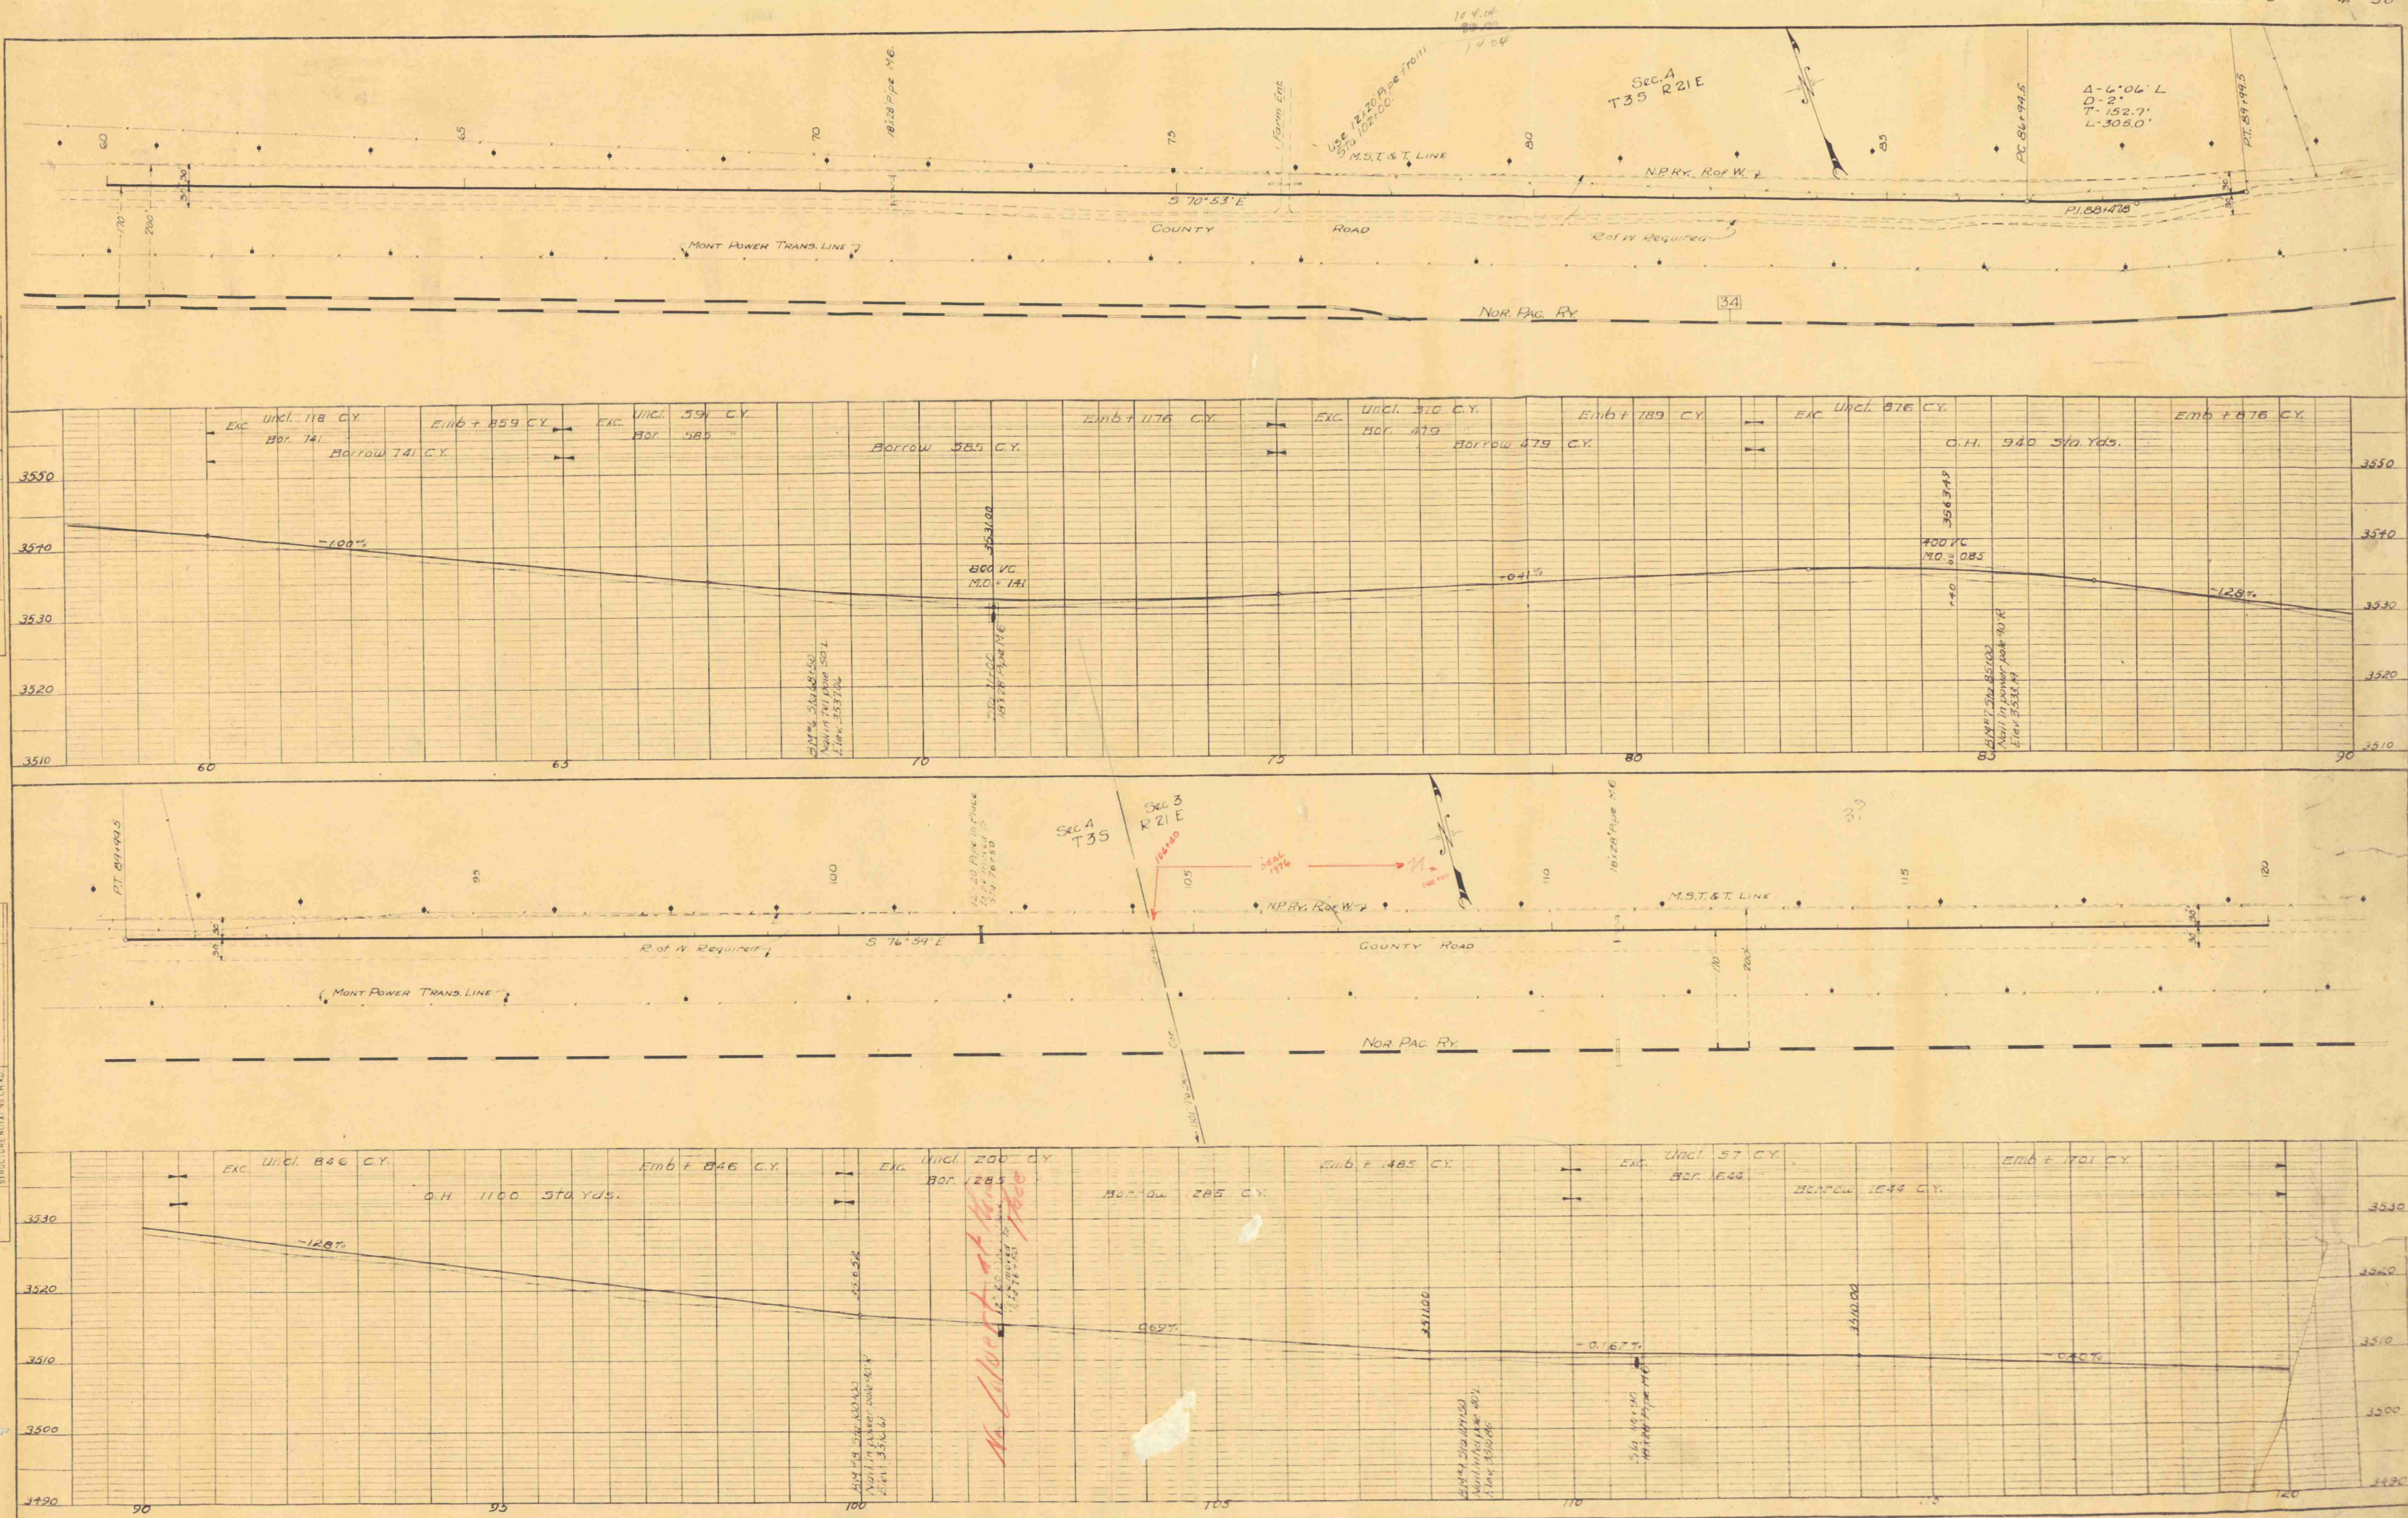


PLAN
SURVEYED BY DATE
NOTE BOOK NO. 53121
ALIGNMENT CHECKED BY
RT. OF WAY CHECKED BY
No. 72 CBG

PROFILE
SURVEYED BY DATE
NOTE BOOK NO. 53121
B.M. NOTED
STRUCTURE NOTATIONS OR V.G.

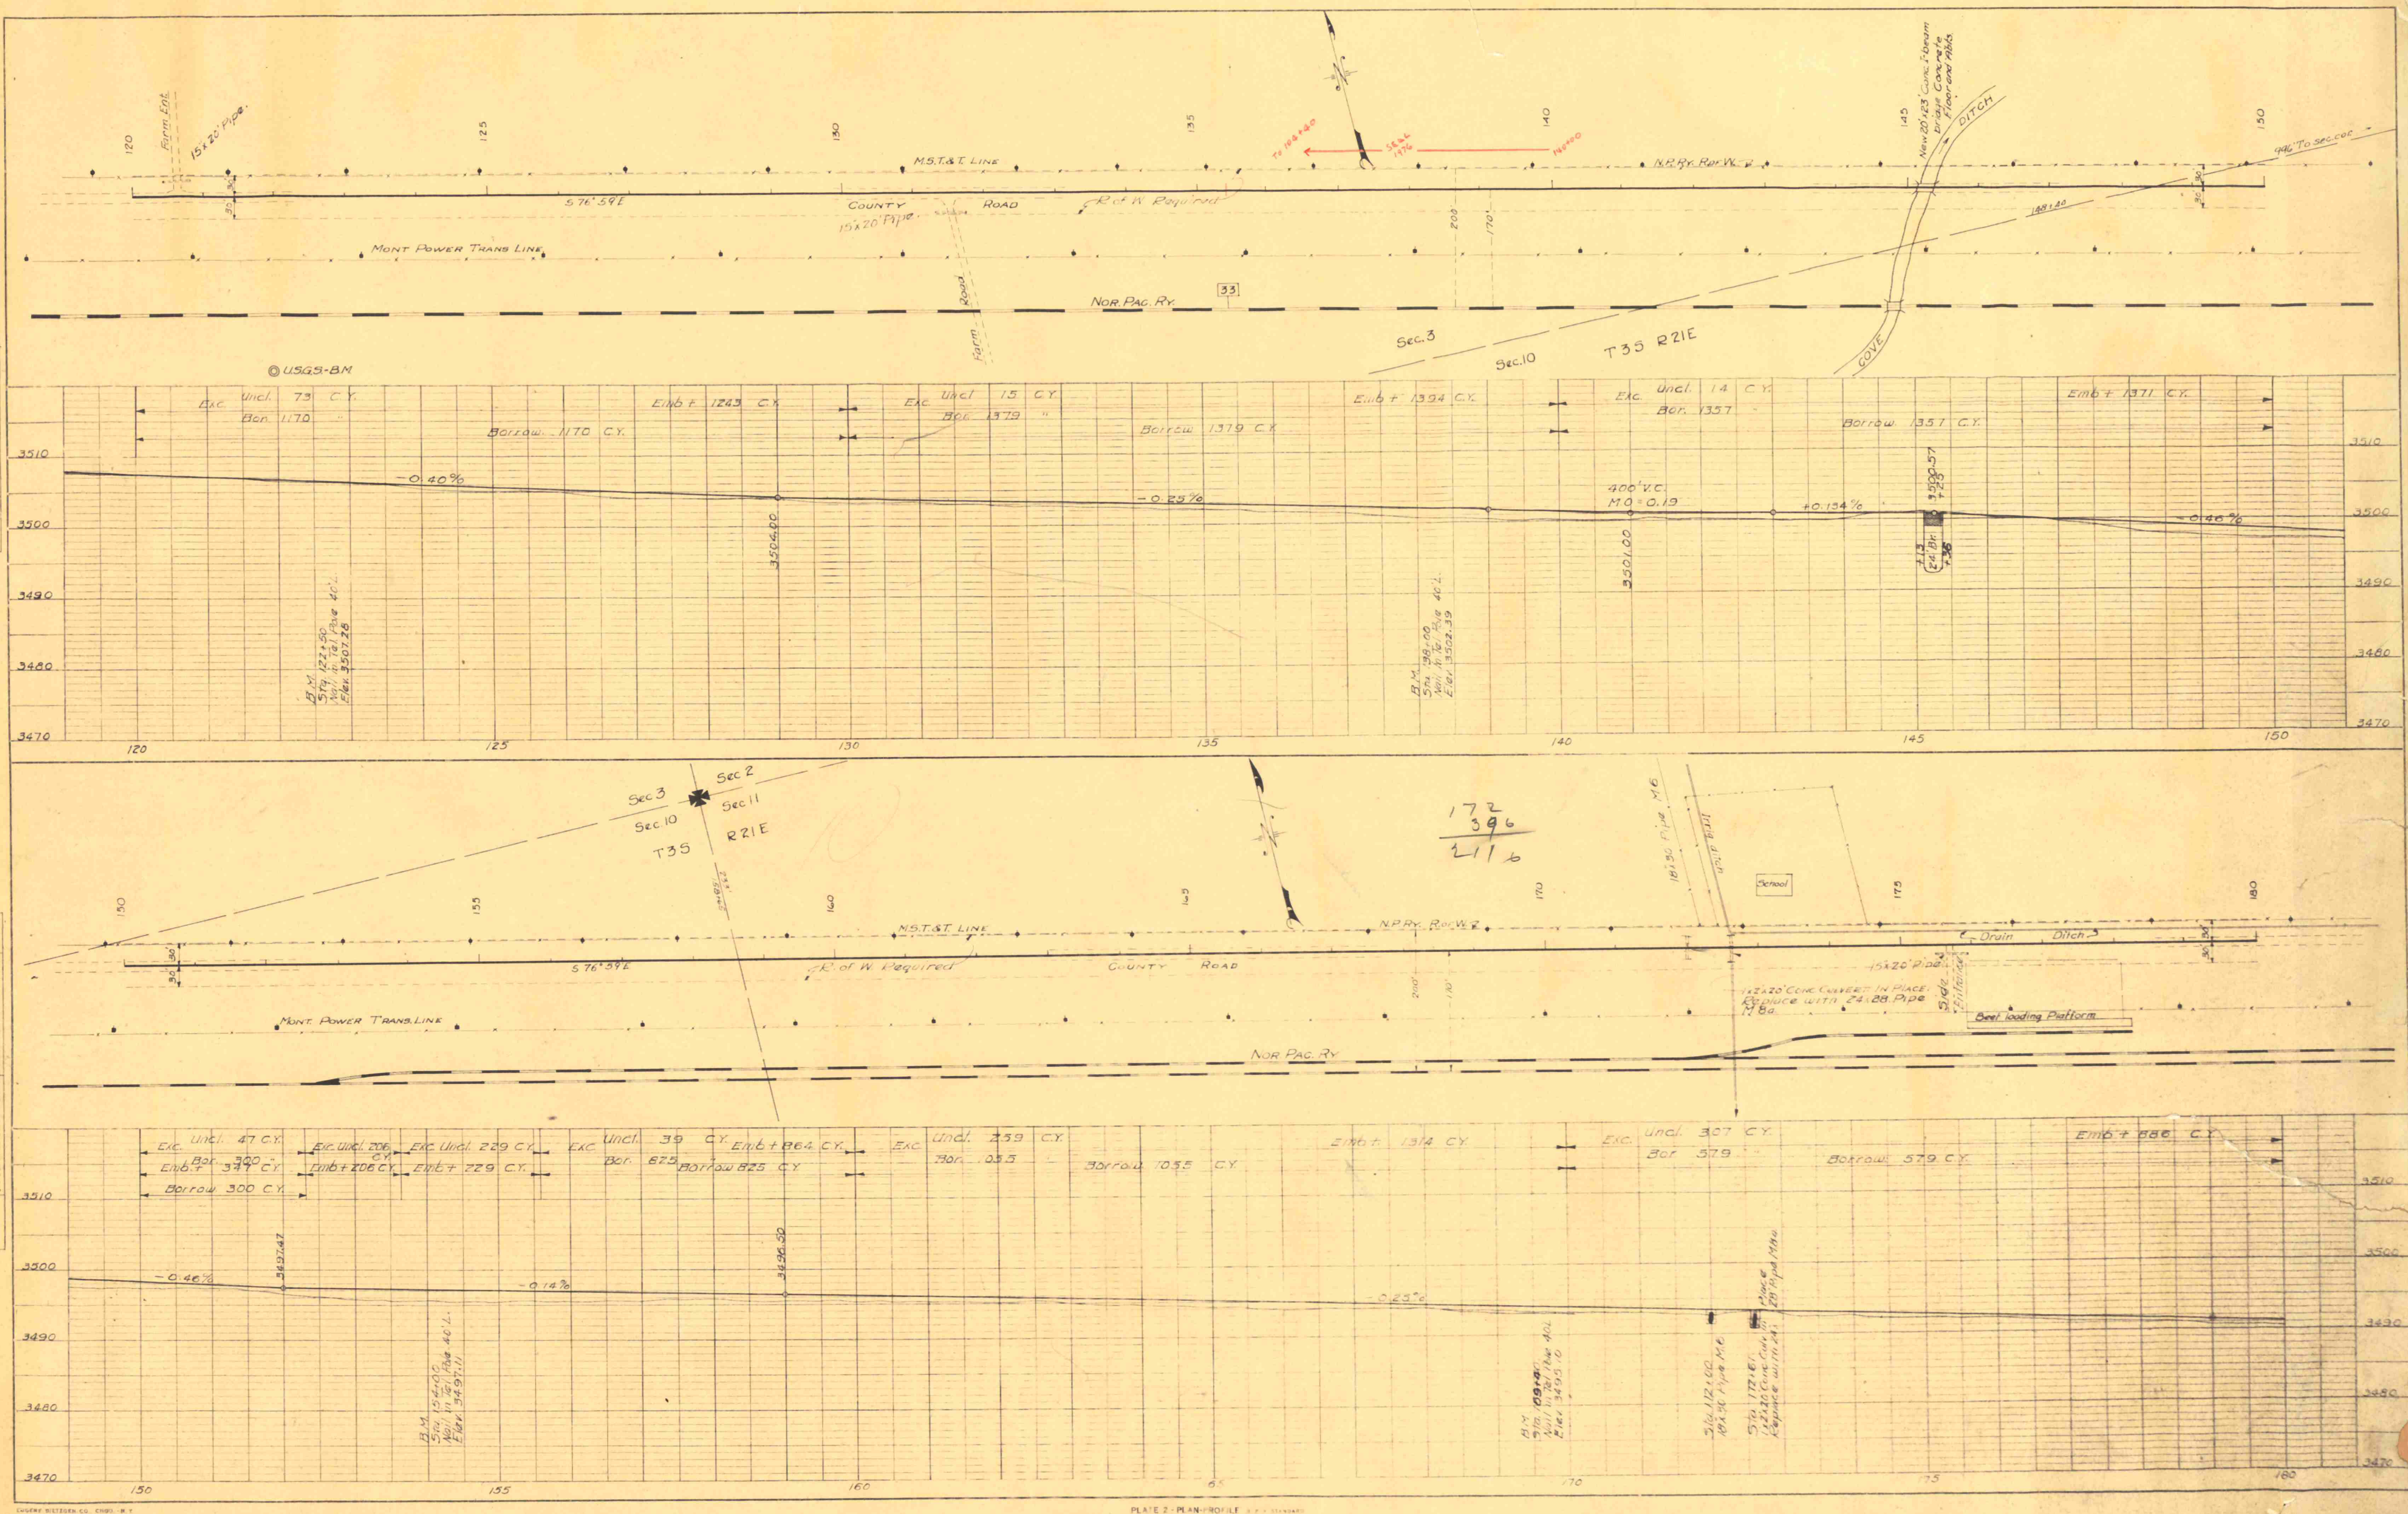


PLAN	DATE	BY
	SUBMITTED	
	NOTED	
	NO.	
NOTE: BOOK OF WAY CHECKED		
BY		
DATE		

PROFILE	DATE	BY
	SUBMITTED	
	NOTED	
	NO.	
NOTE: BOOK OF WAY CHECKED		
BY		
DATE		

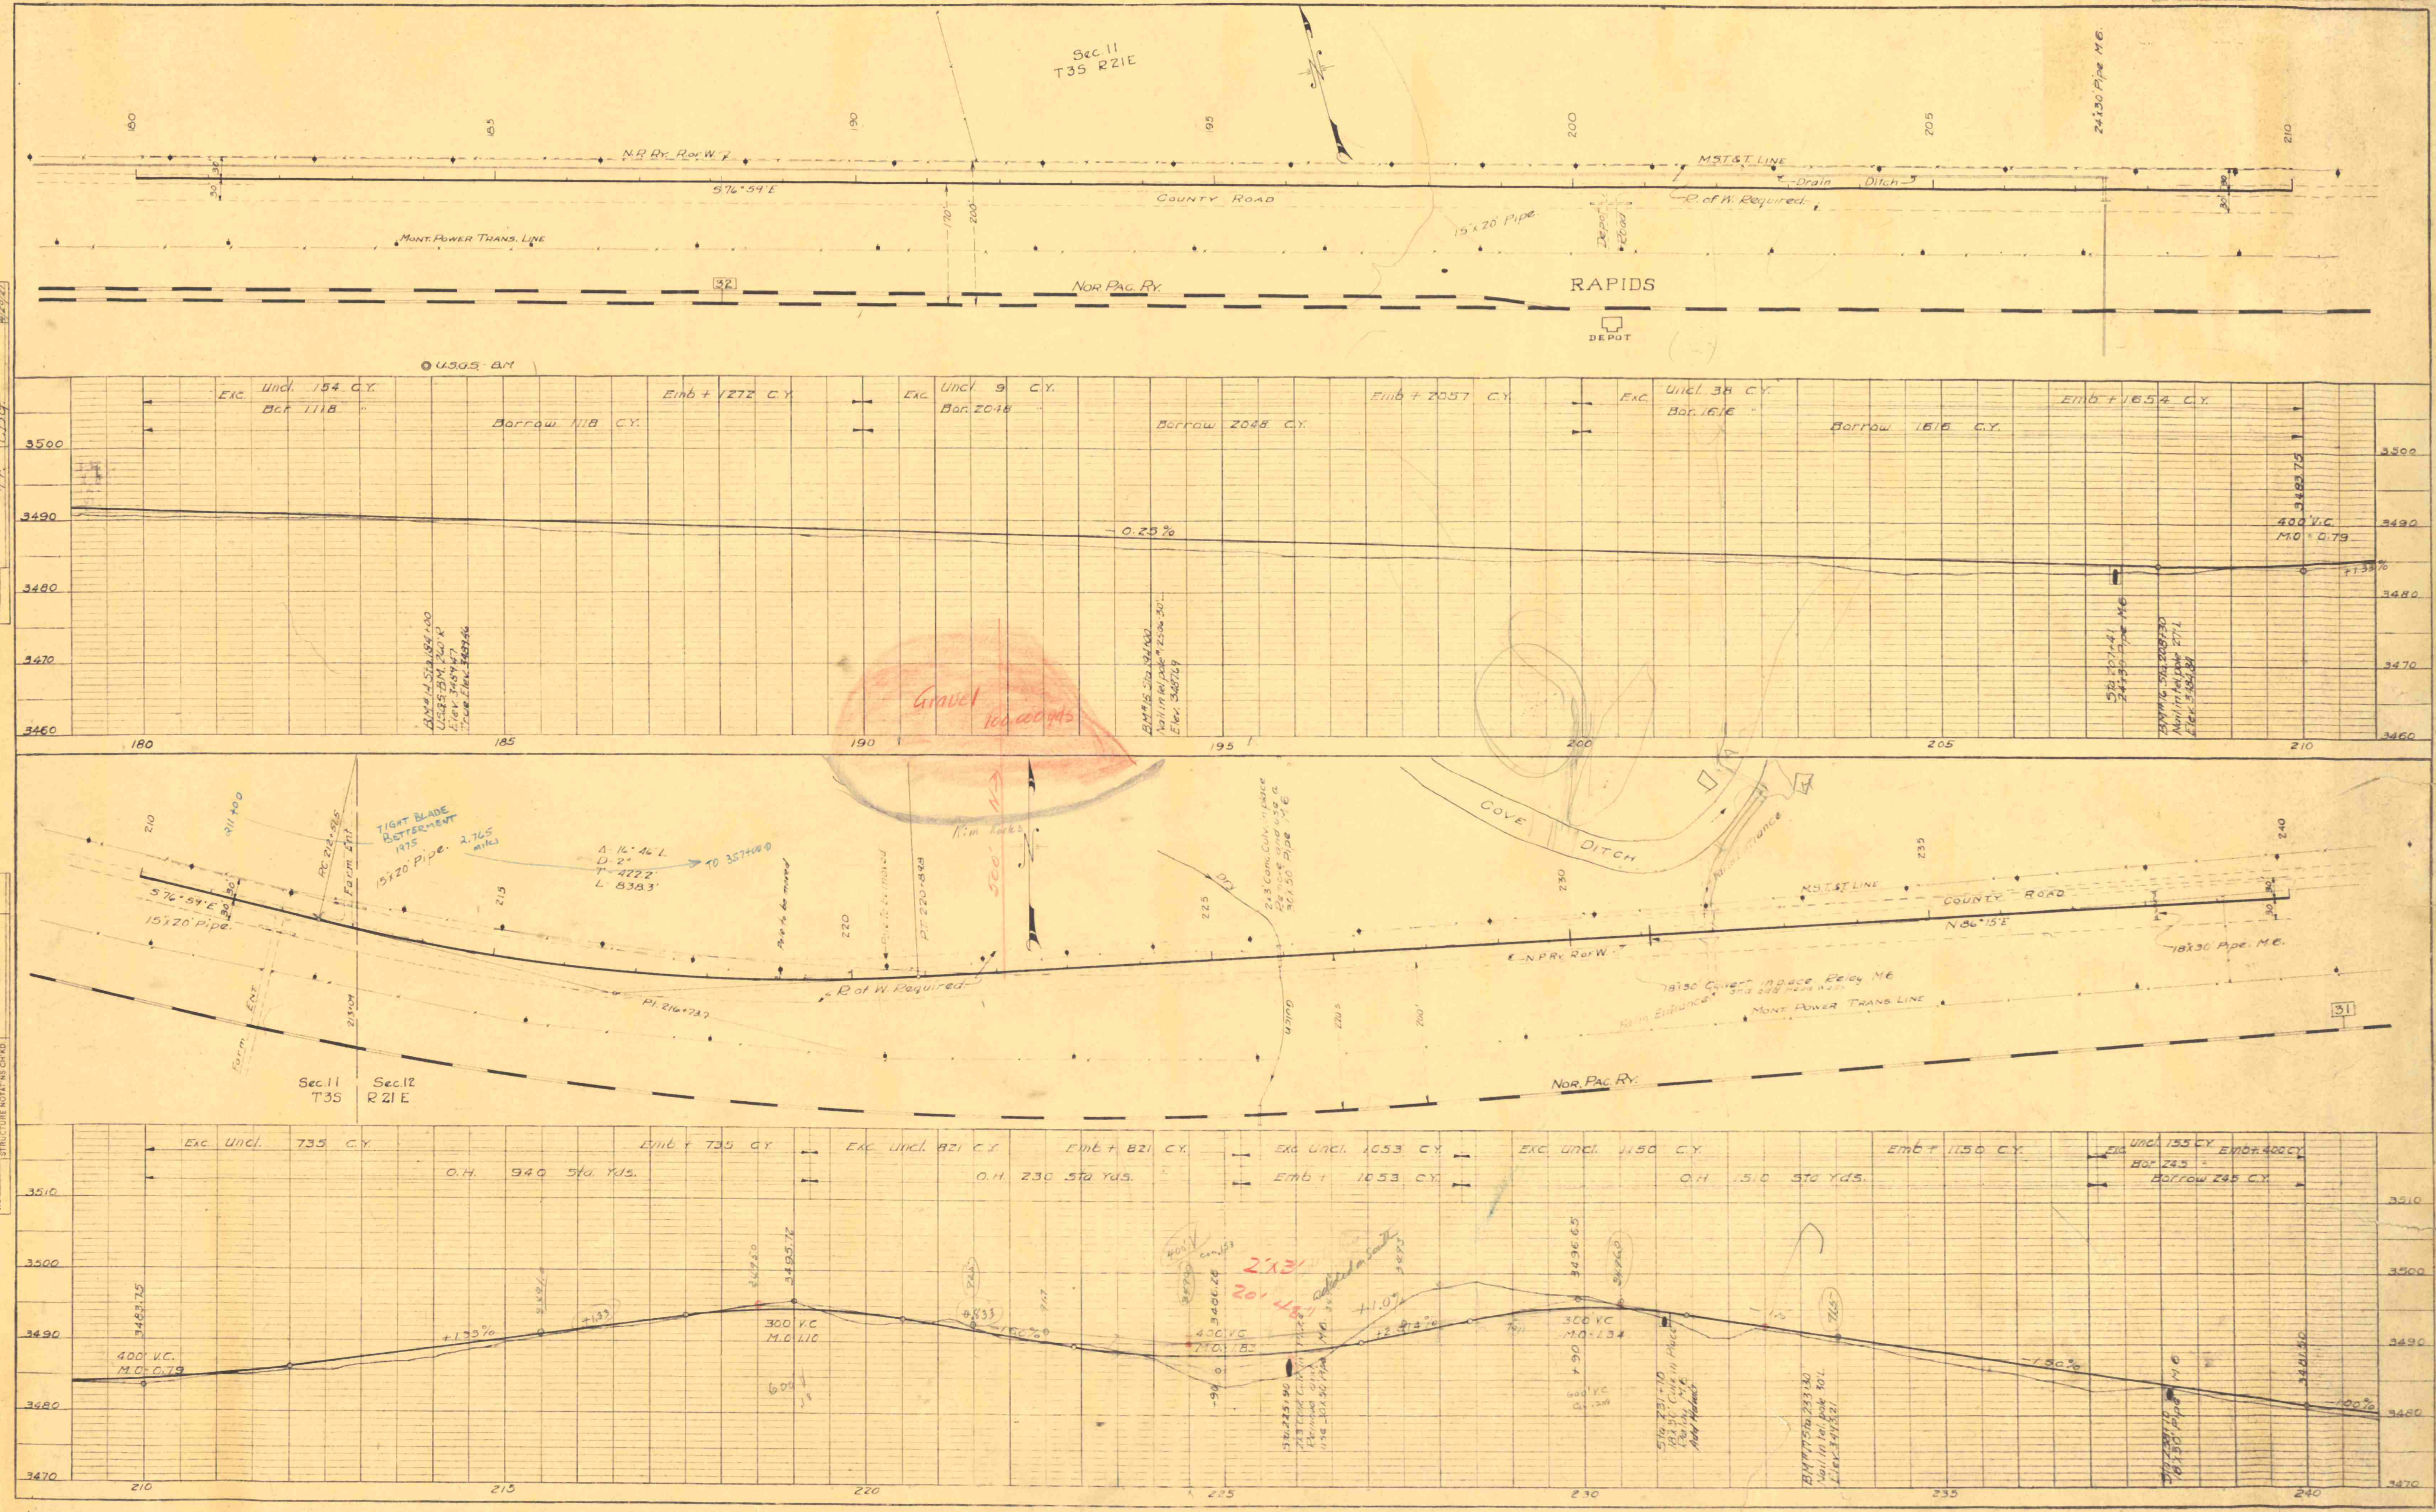


PLAN	DATE	5/20/22
	BY	W.E.W.
	SURVEYED	
	NOTED	

PROFILE	DATE	5/20/22
	BY	W.E.W.
	SURVEYED	
	NOTED	

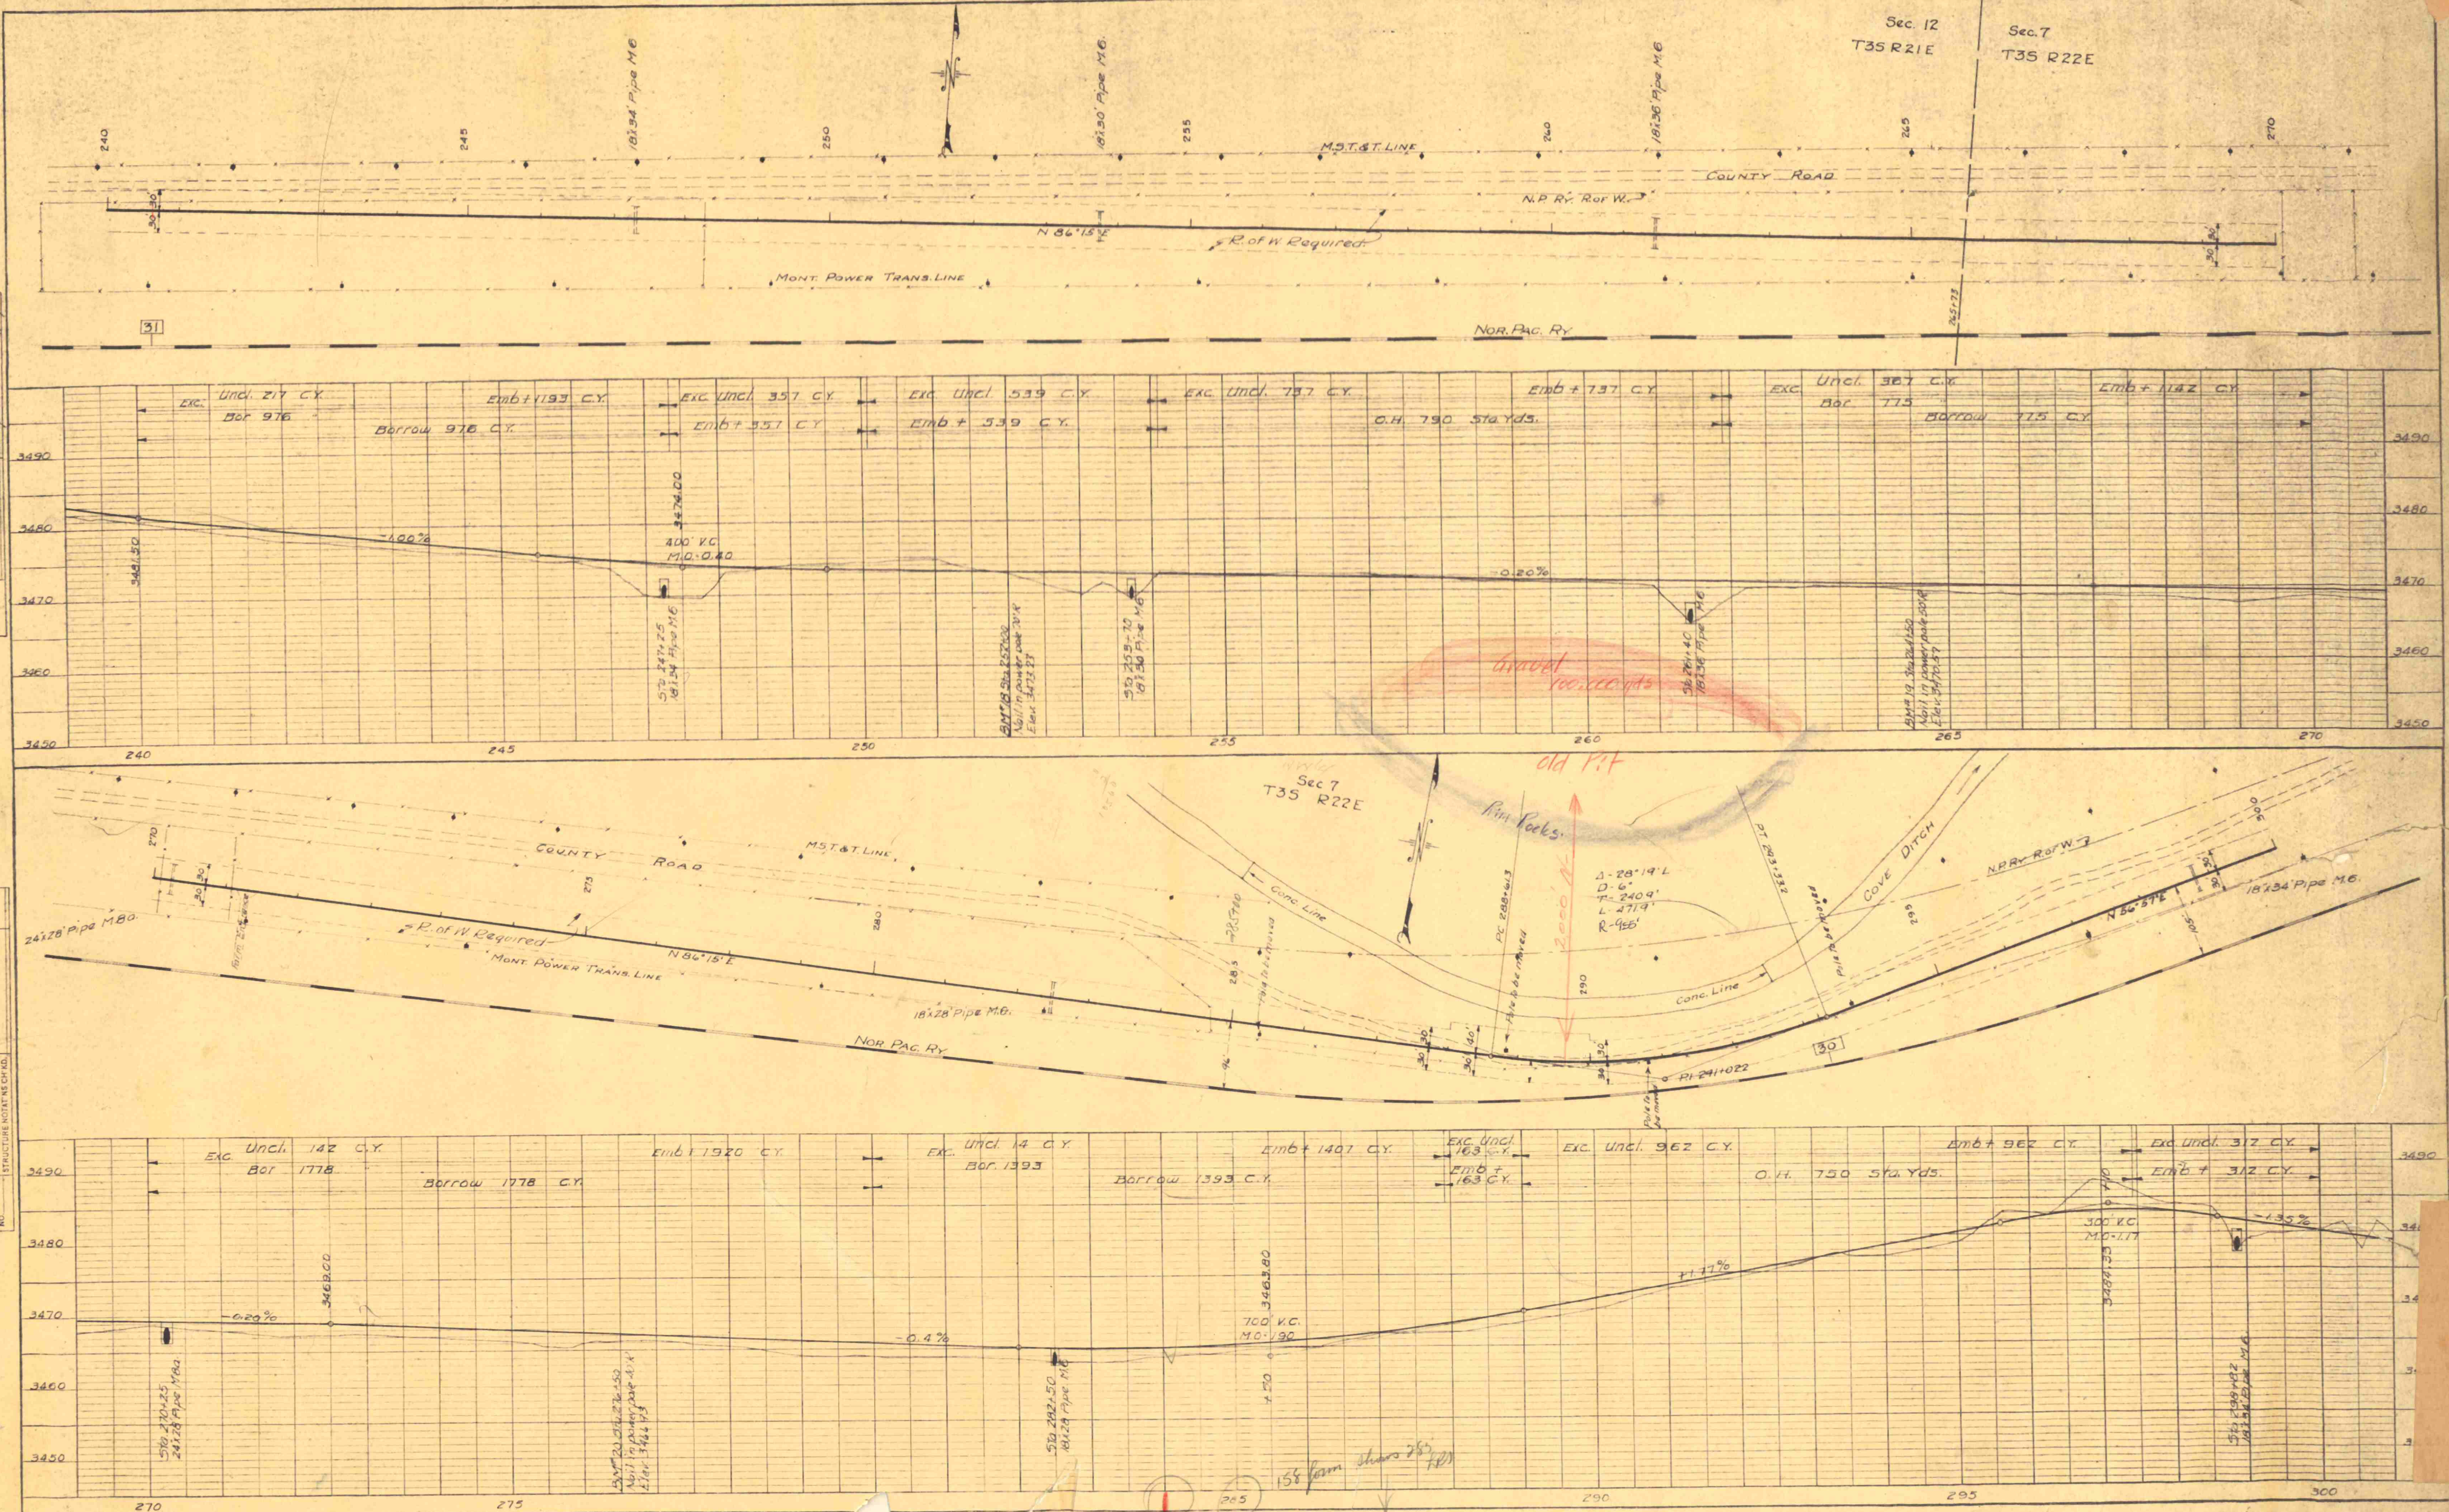



PLAN	SURVEYED	BY	DATE
	PLOTTED		
	NOTES		
	NO.		

PROFILE	SURVEYED	BY	DATE
	PLOTTED		
	NOTES		
	NO.		

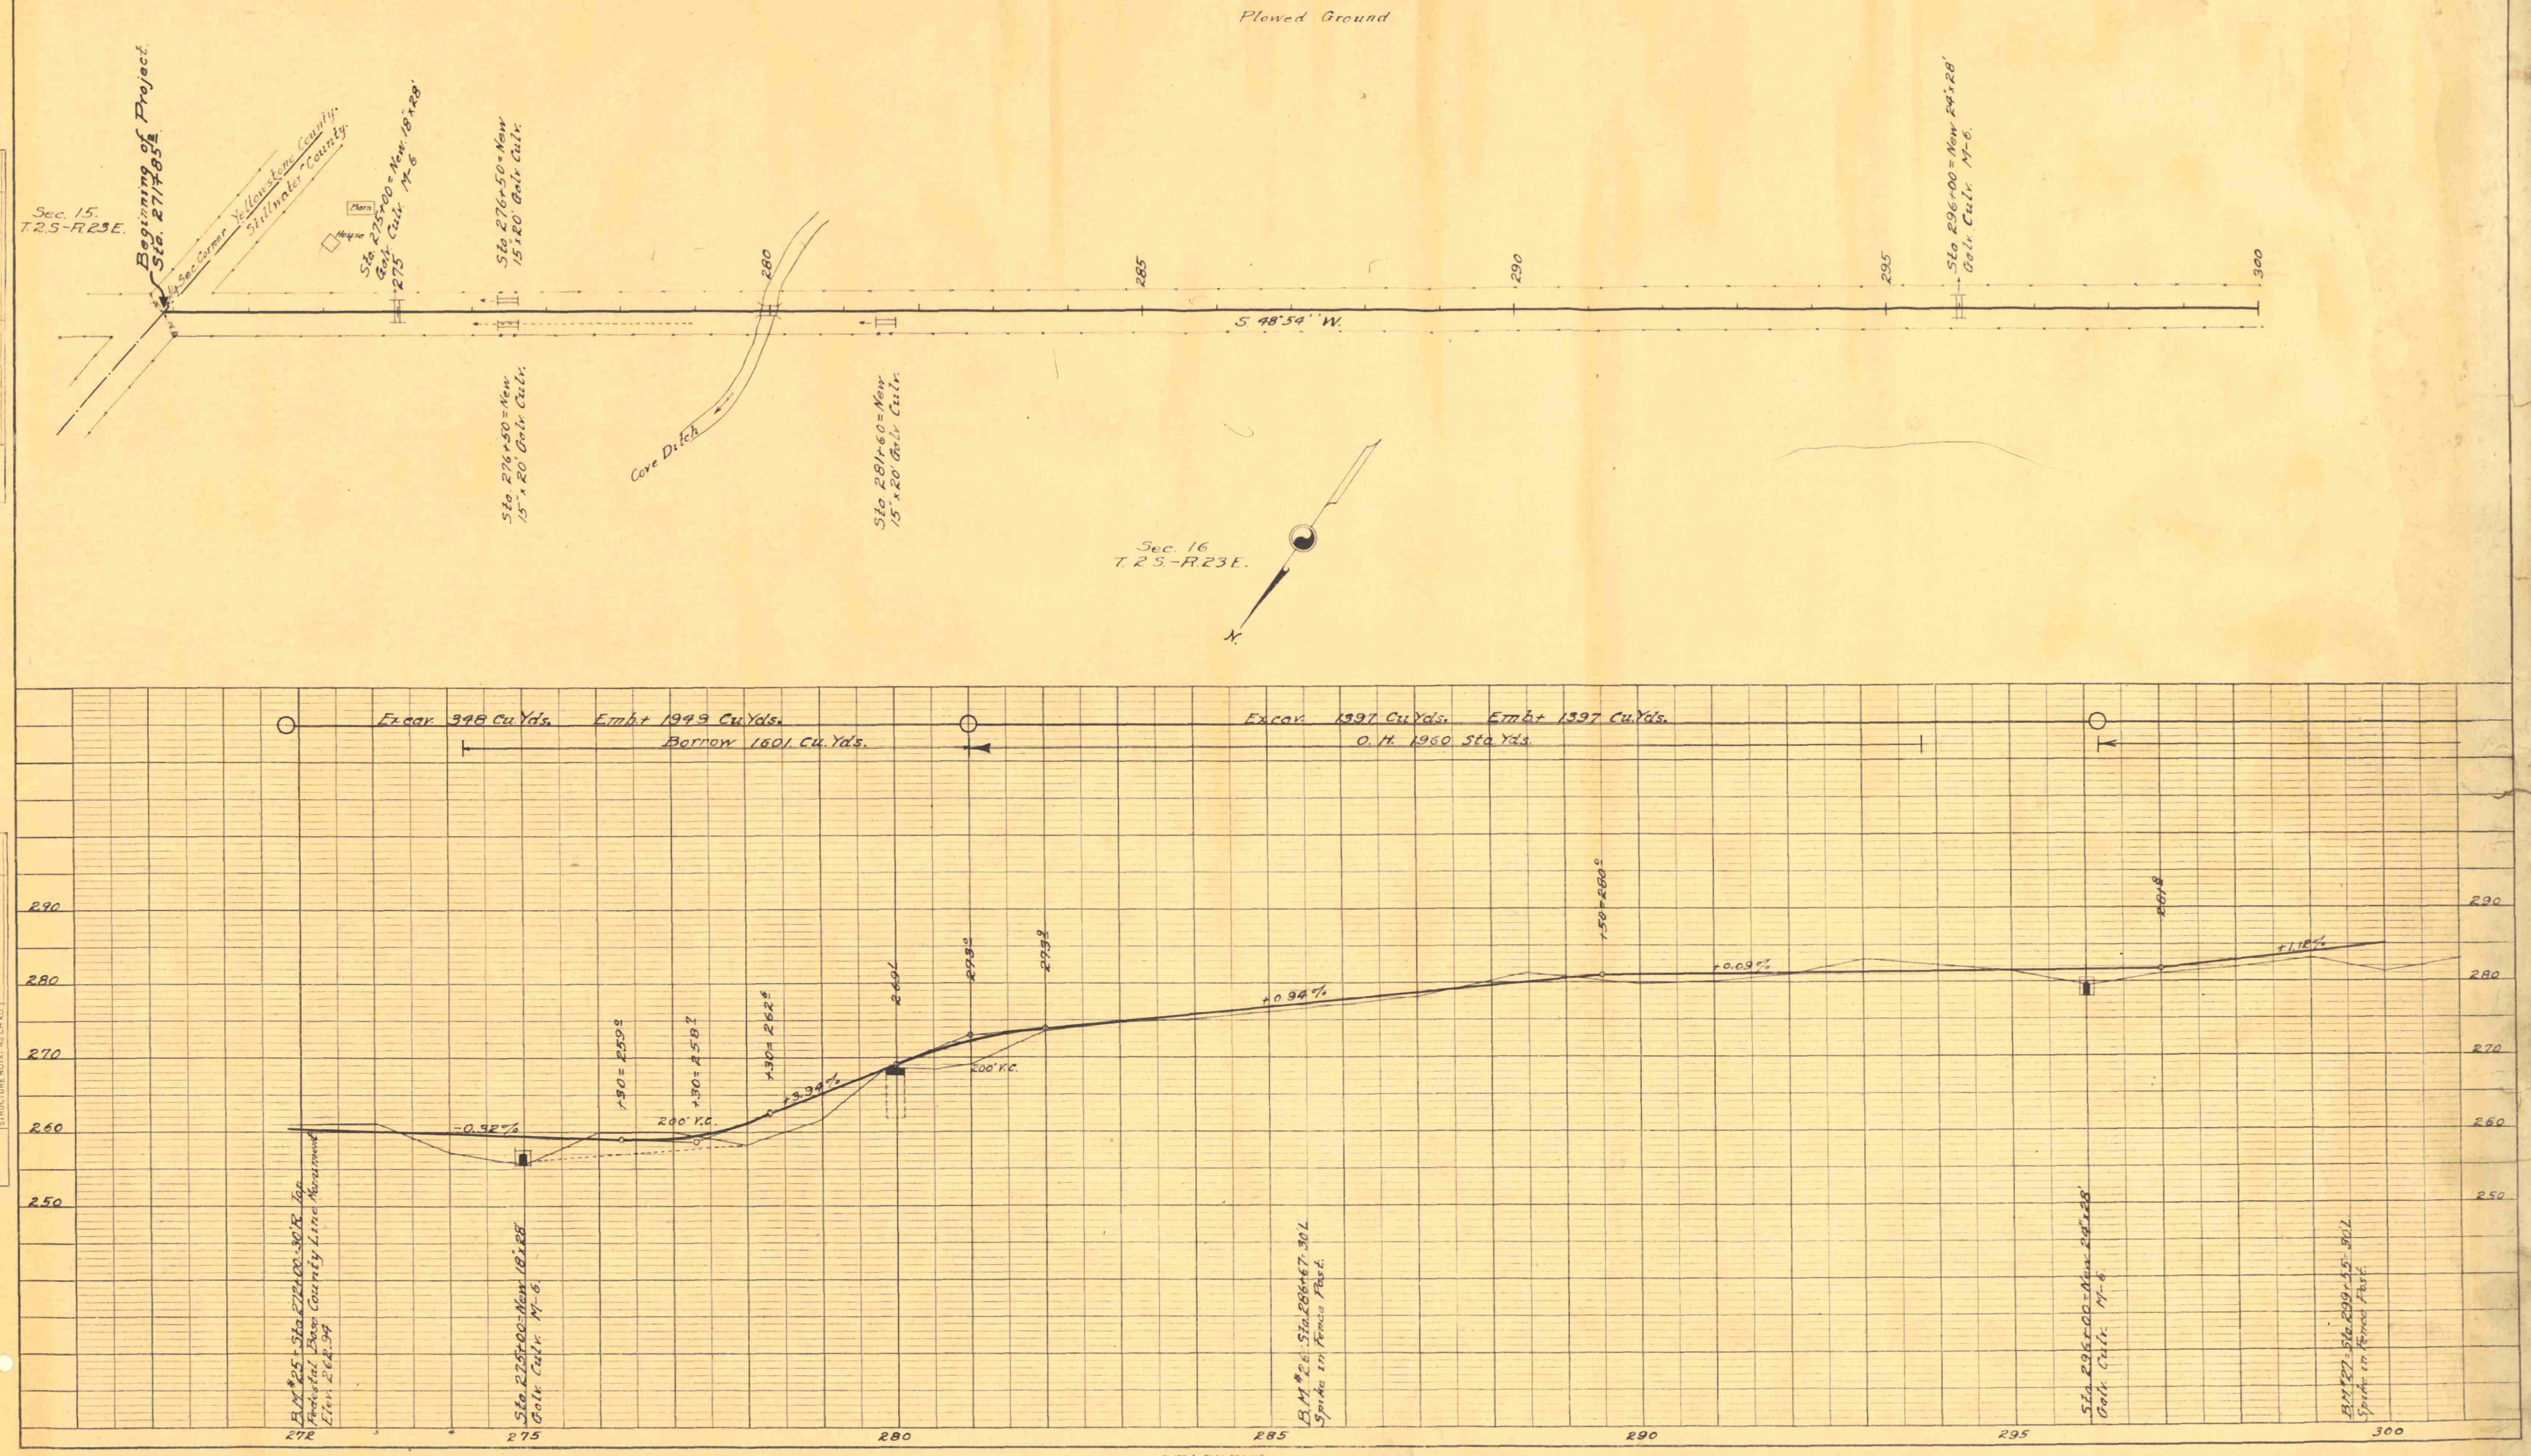

PLAN	SURVEYED	DATE
	PLOTTED	BY
	NOTE BOOK	ALIGNED CHECKED
	NO.	RT. OF WAY CHECKED

PROFILE	SURVEYED	DATE
	PLOTTED	BY
	NOTE BOOK	GRADES CHECKED
	NO.	STRUCTURE NOTED AS CHD

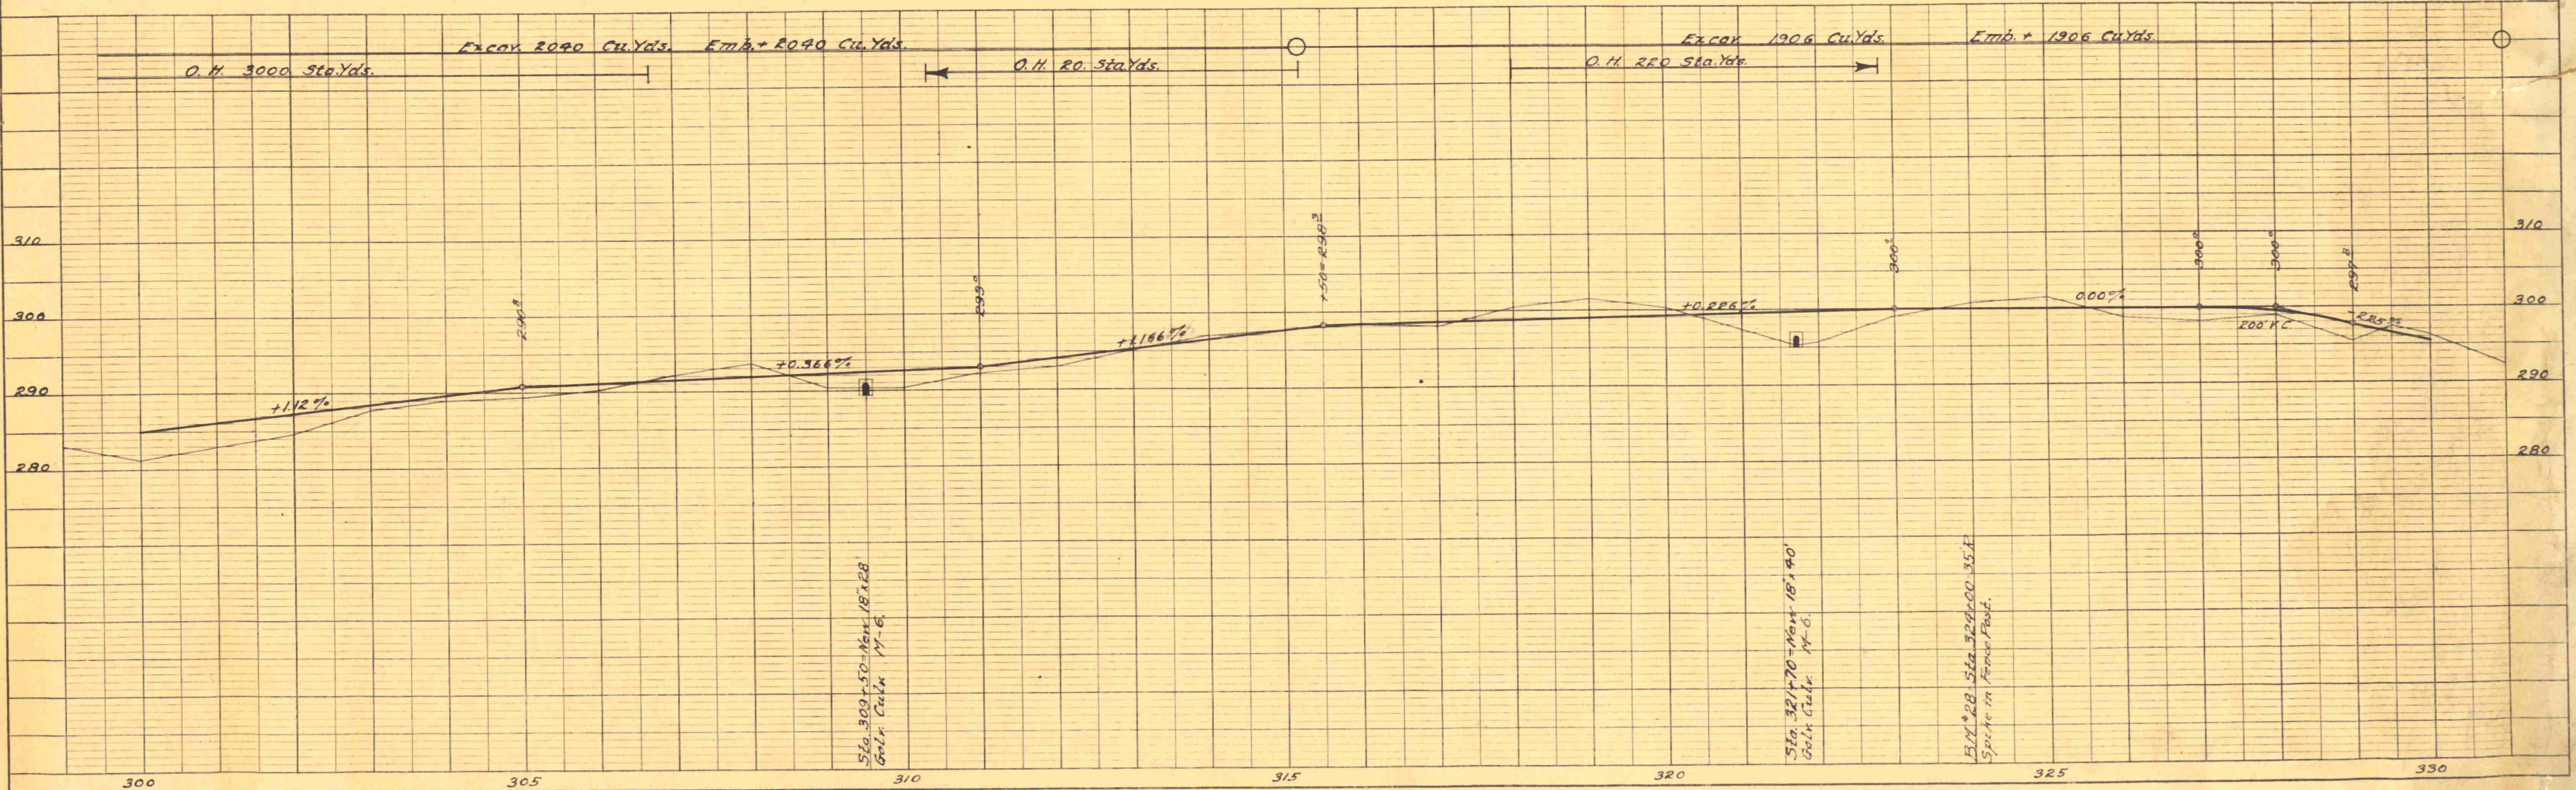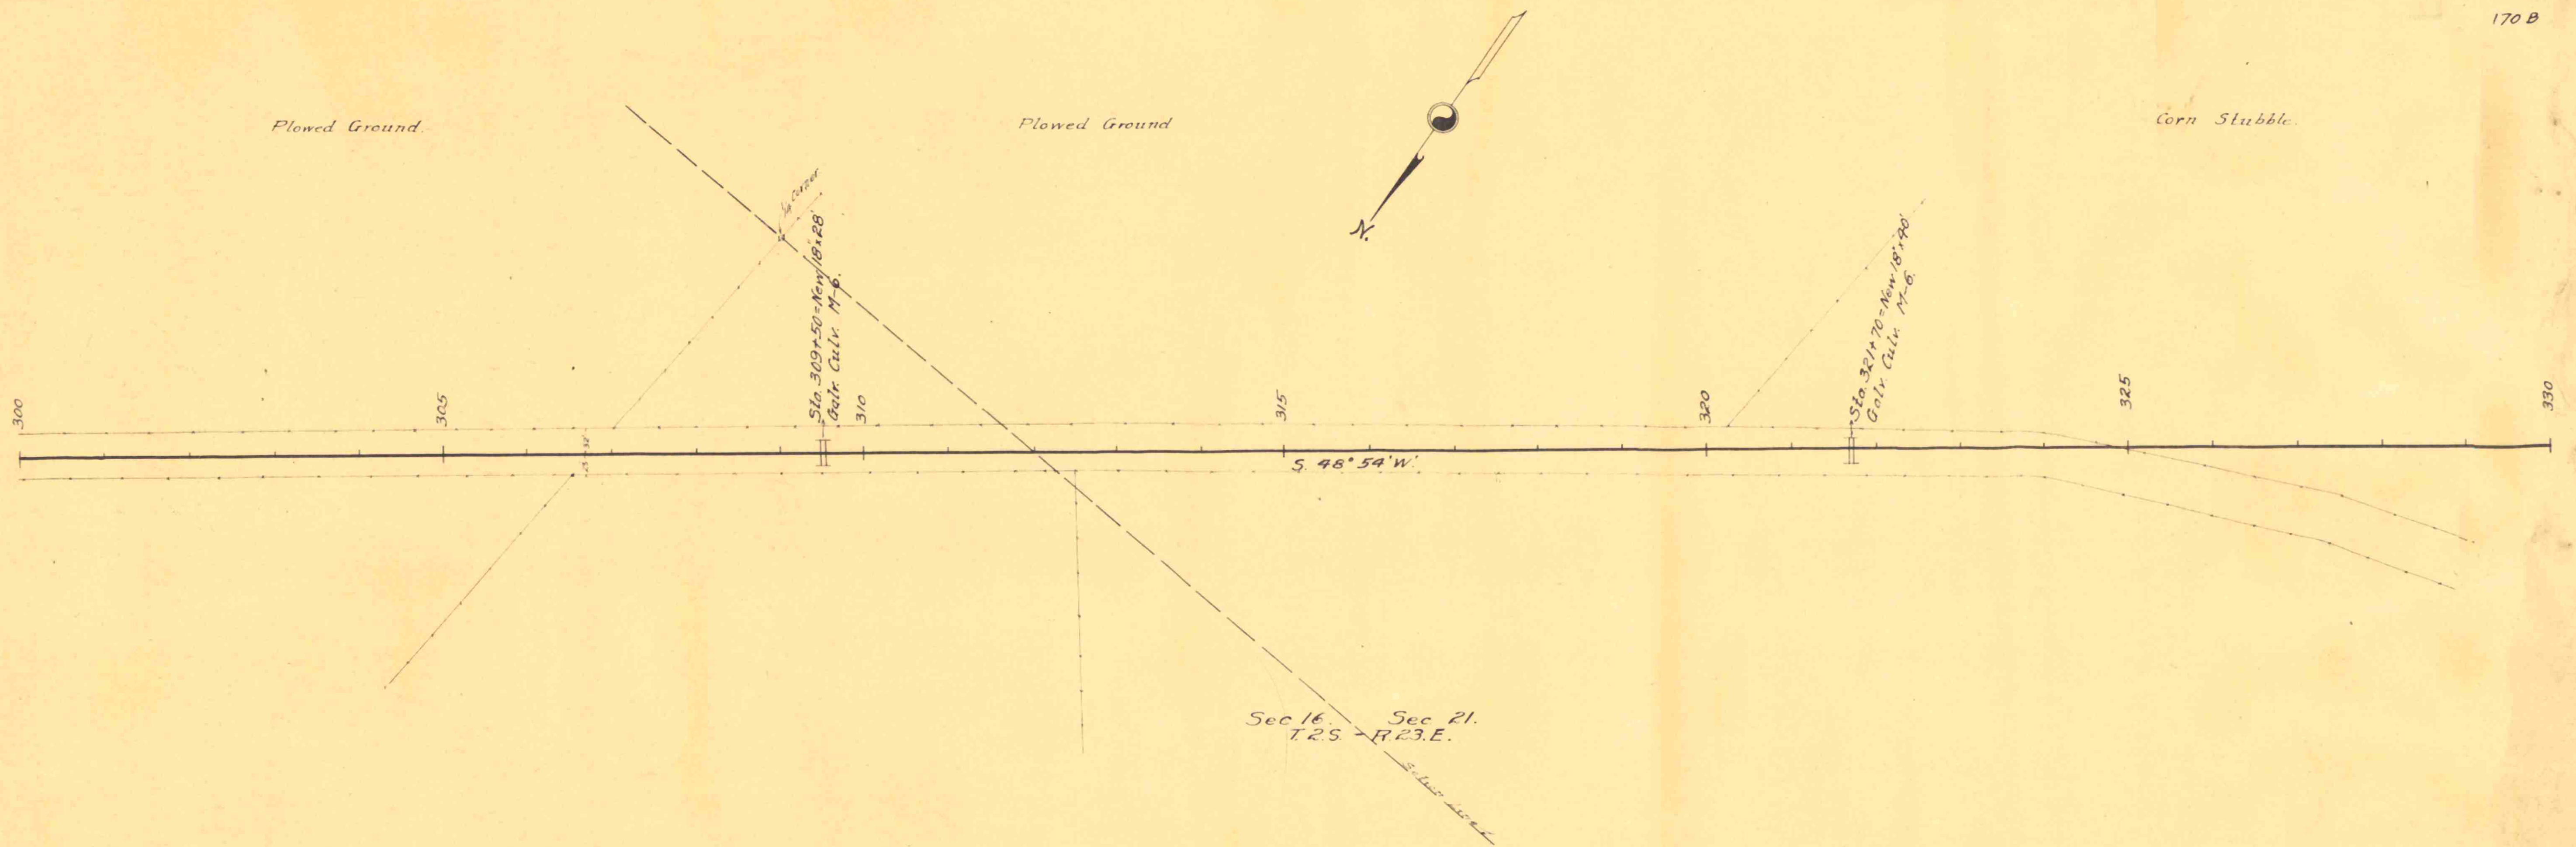

PLAN	SURVEYED	DATE
	NOTED	BY
	ALIGNED	BY
	CHECKED	BY
NOTE BOOK		
NO.		

PROFILE	SURVEYED	DATE
	NOTED	BY
	GRADES CHECKED	BY
	STRUCTURE NOTATIONS CHECKED	BY
NOTE BOOK		
NO.		

