

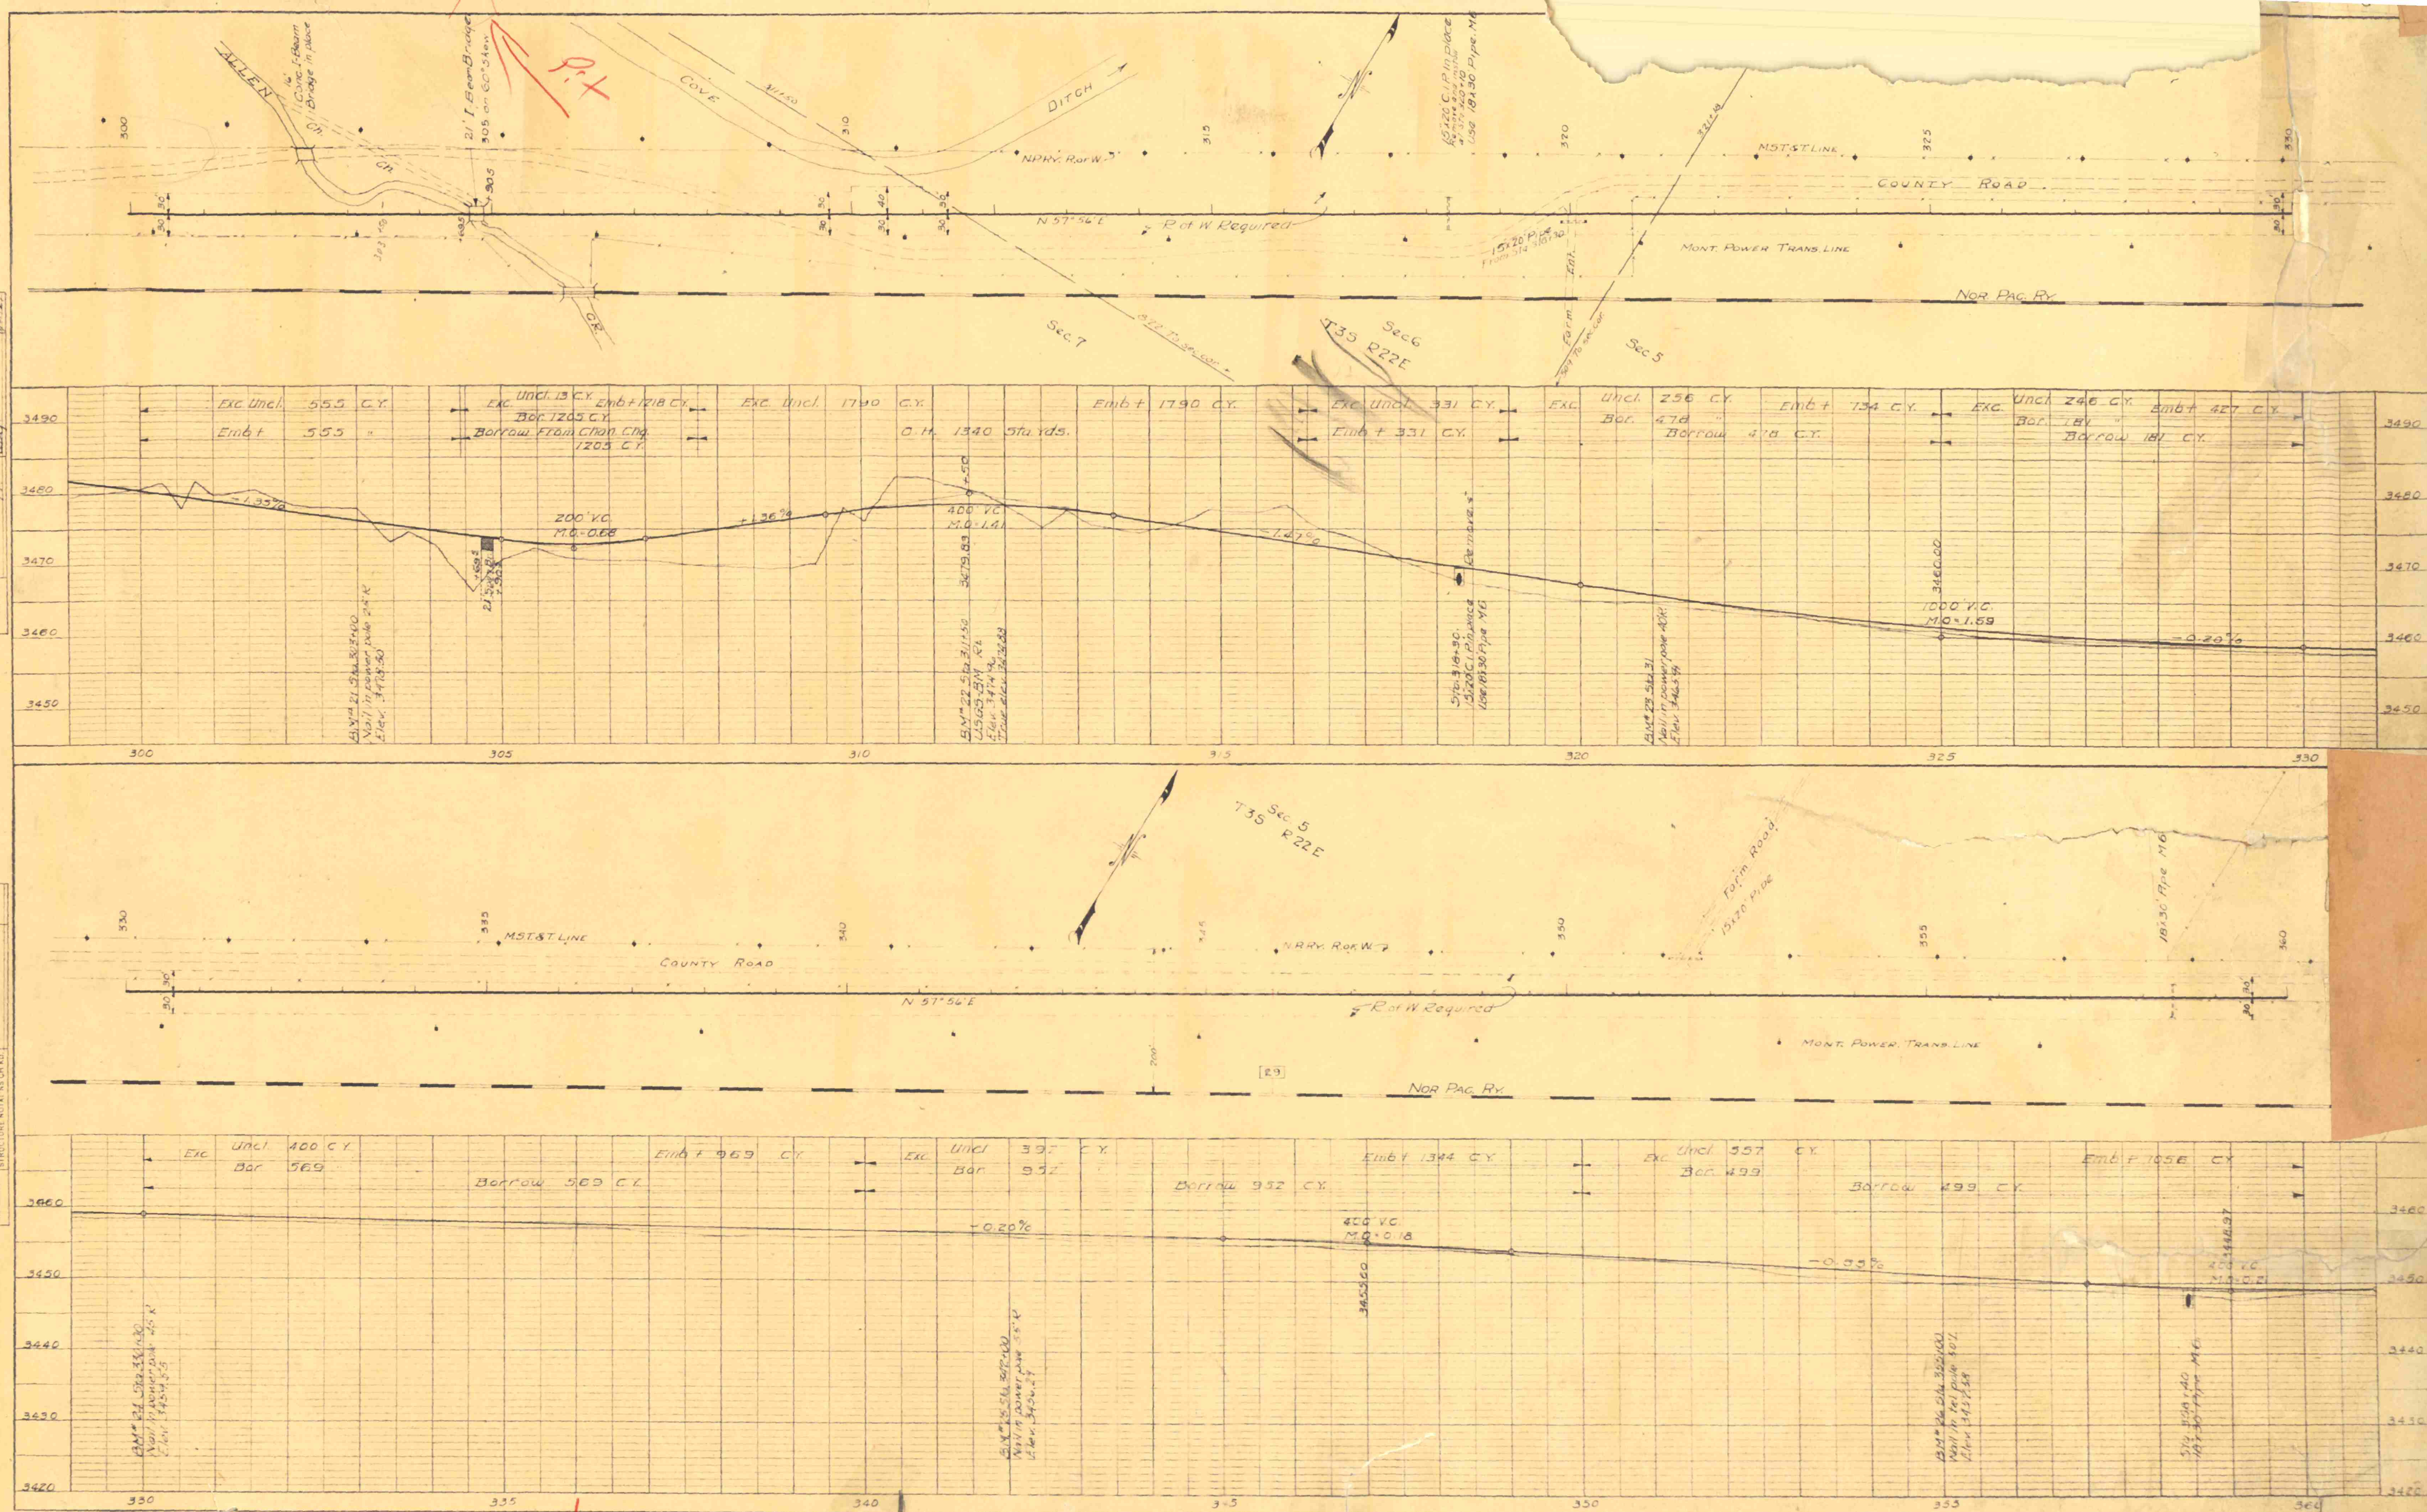
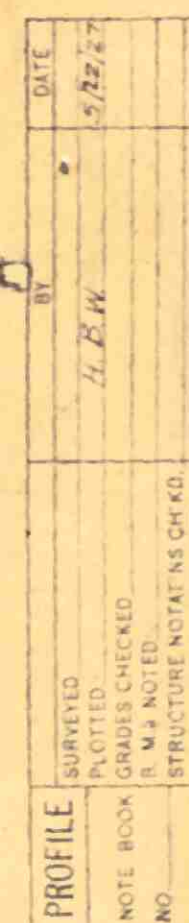


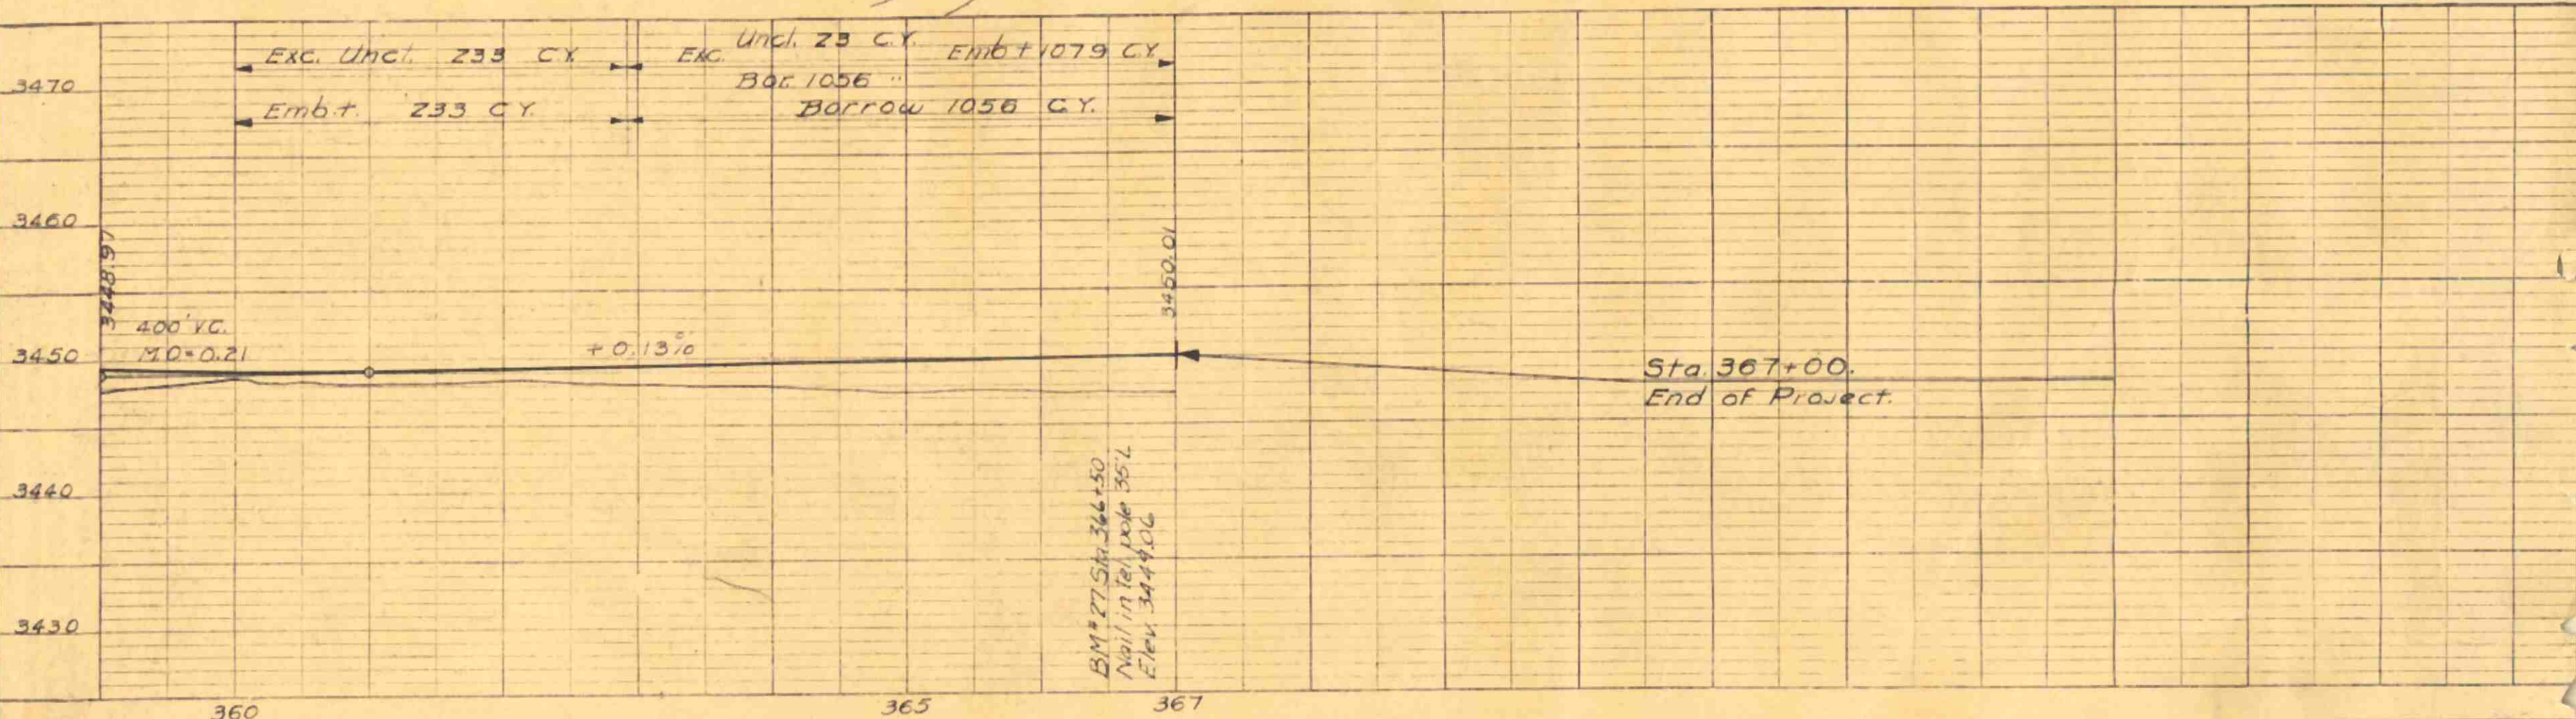

PLAN	SURVEYED	BY	DATE
	PLOTTED		
	NOTE BOOK		
	NO.		

PROFILE	SURVEYED	BY	DATE
	PLOTTED		
	NOTE BOOK		
	NO.		

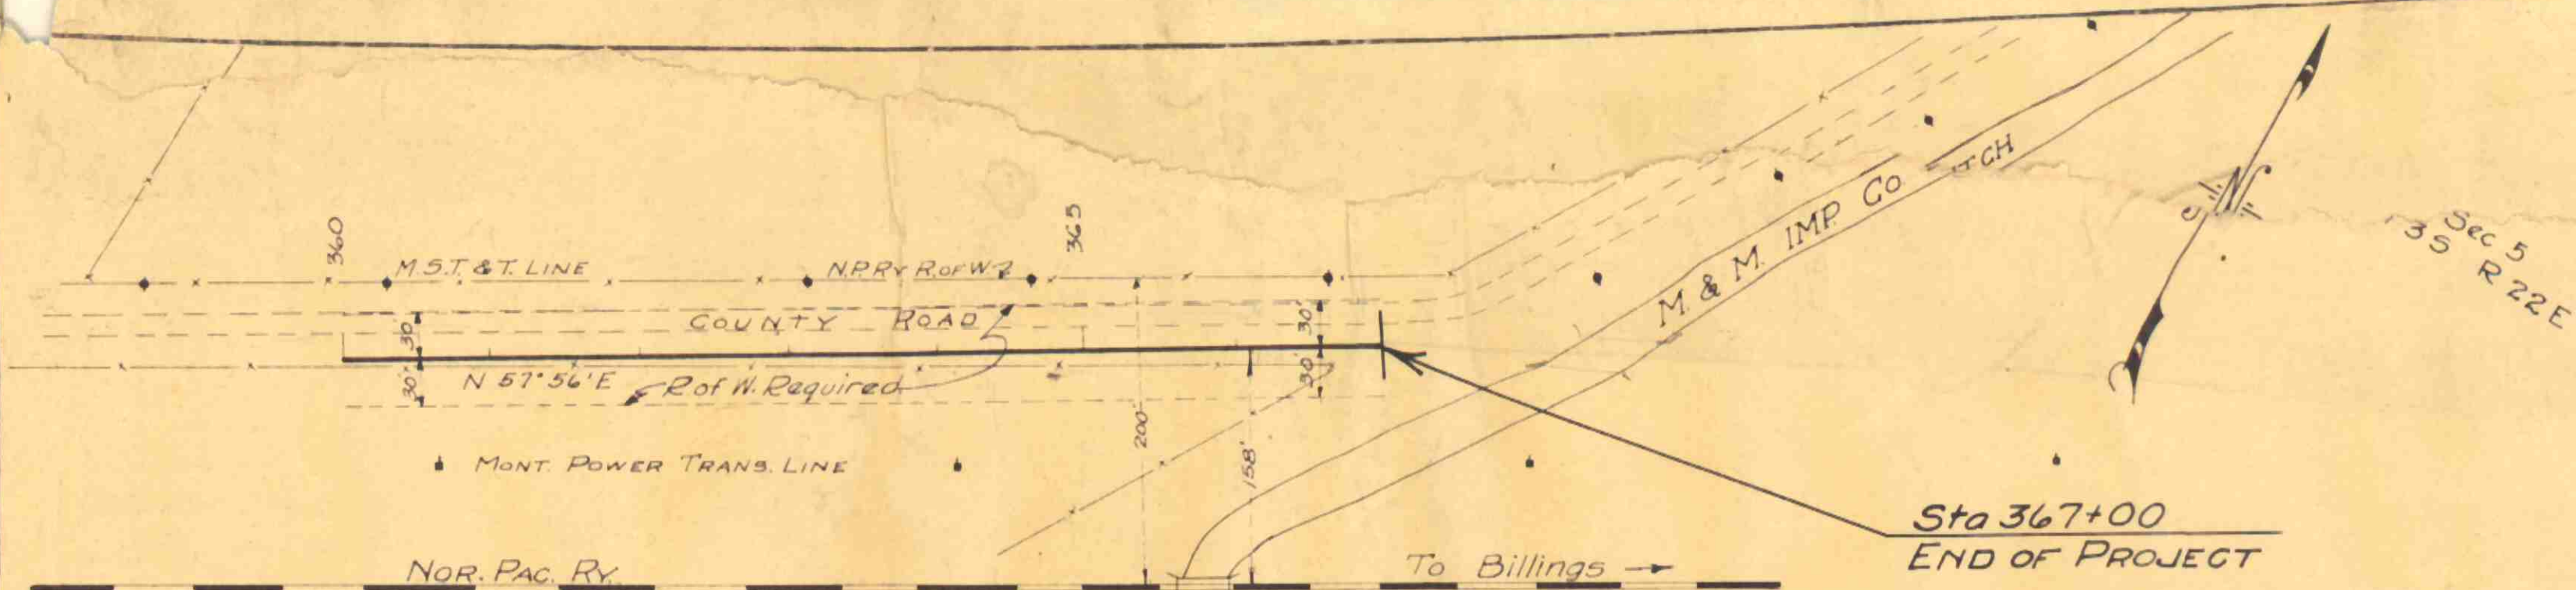

528
 159
 2640
 2640
 528
 81.840

121.44
 266.06
 367
 82
 285