


PLANS
NOT
TO
SCALE



EQUATION OF BEARINGS
 N.0°25'E. ON S-166(3)
 N.0°03'E. ON FAP 86

0+00.0 BEG. S-166
 1152+08.6 ON FAP 86





Sta. 0+12.3 BEG S-166(3)
 Sta. 1152+08.6 ON FAP 86

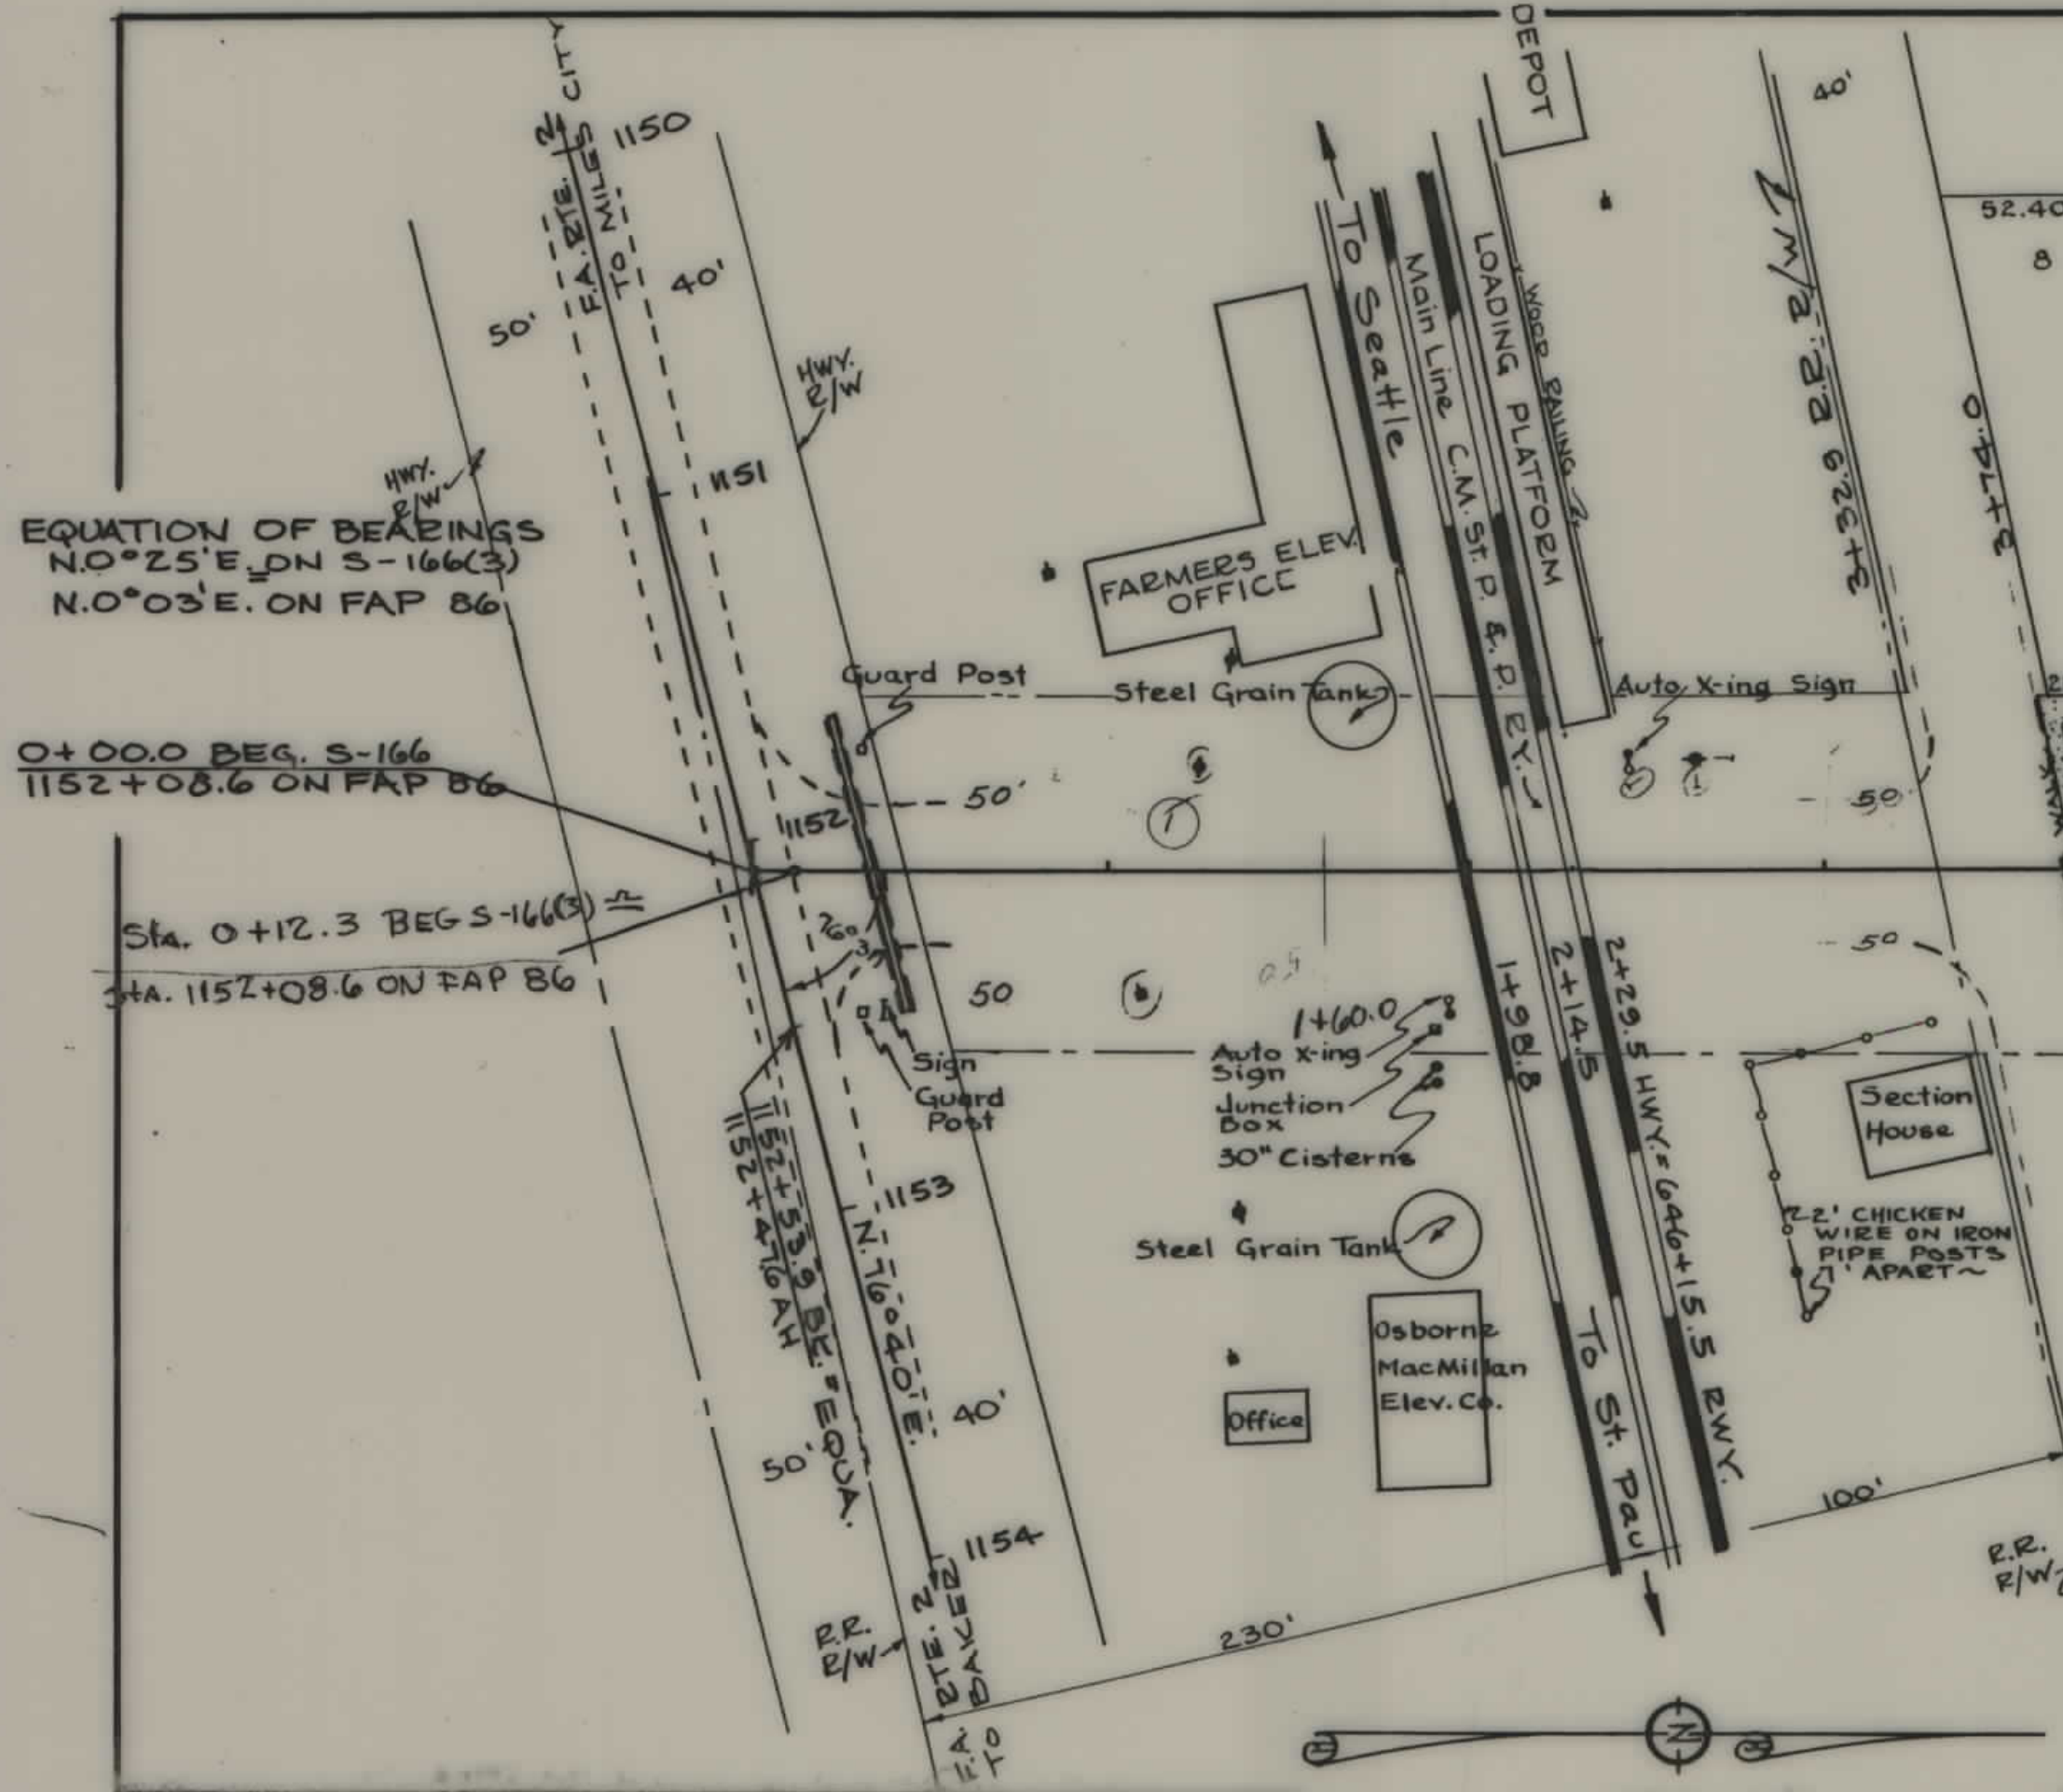

SEC. 30
 T.8 N. R.58 E.

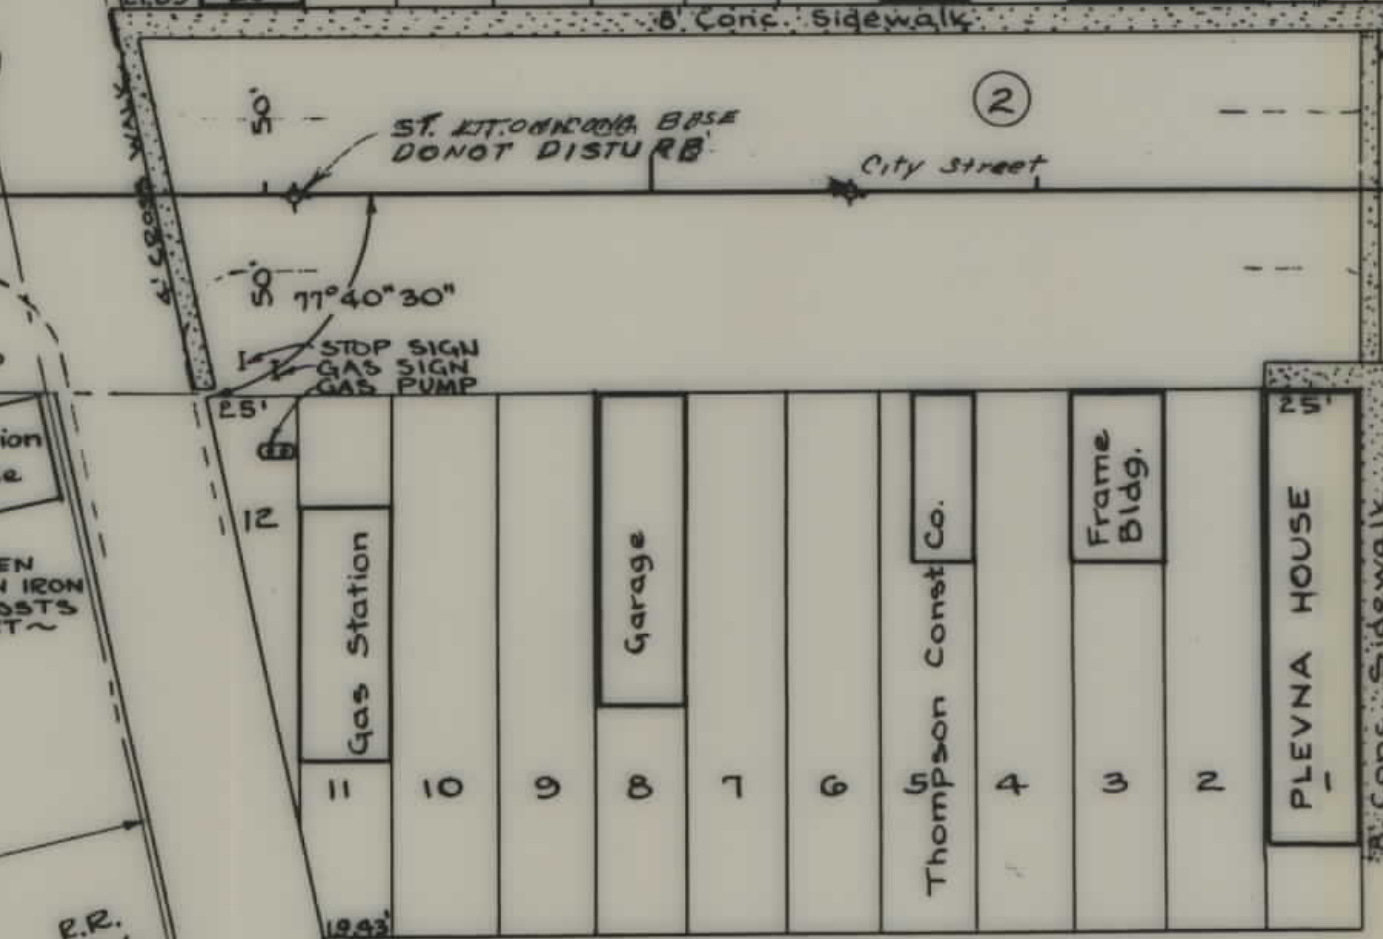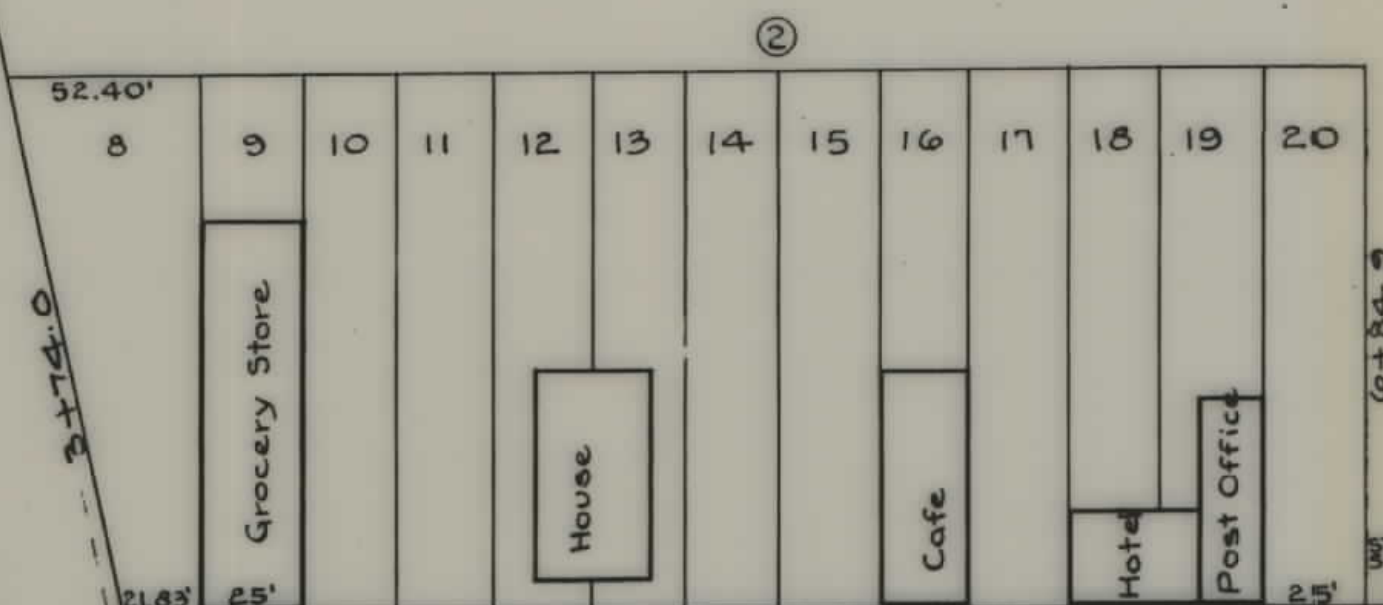


PLEVNA
 INC. CITY
 POP. 249
 1950 CEN.

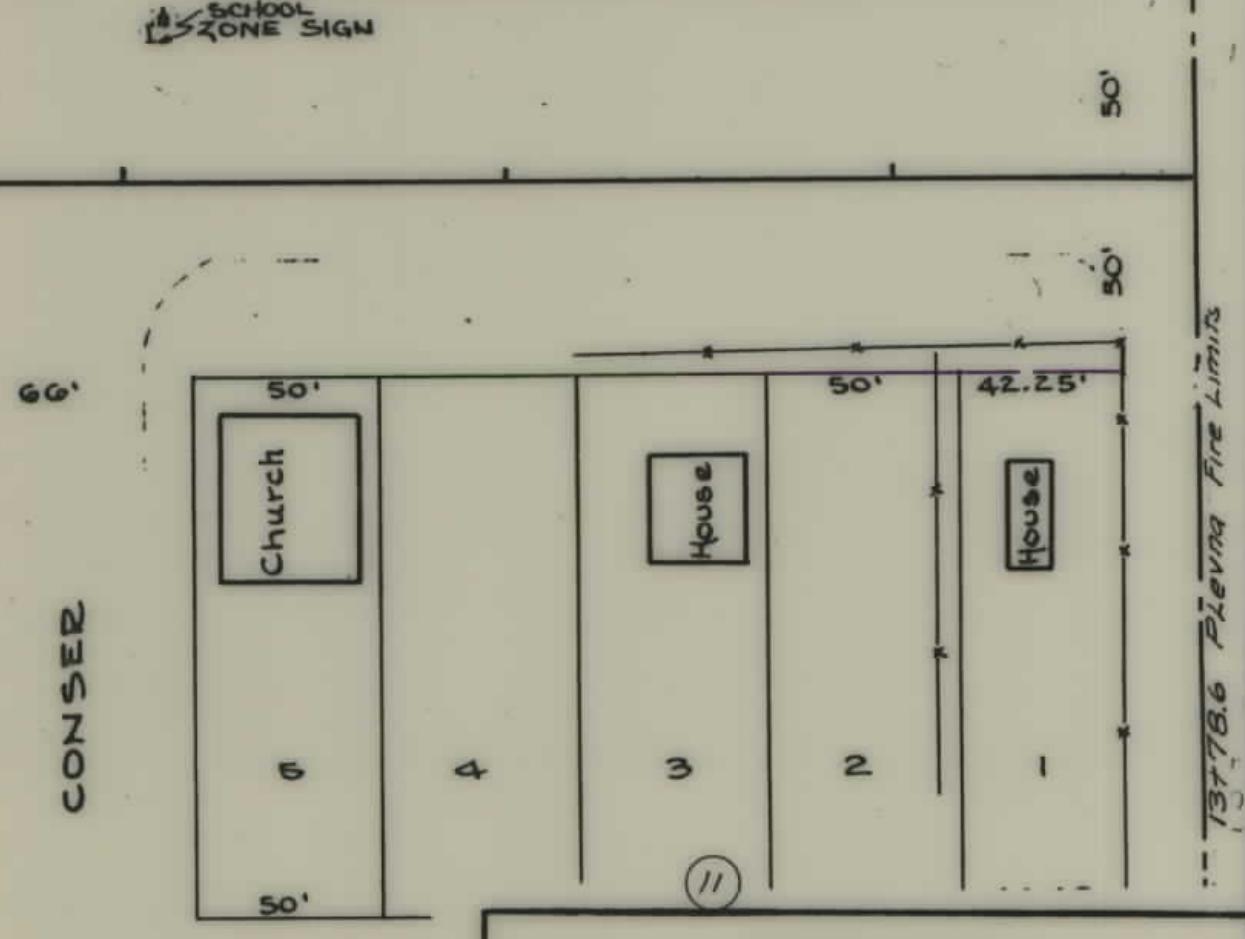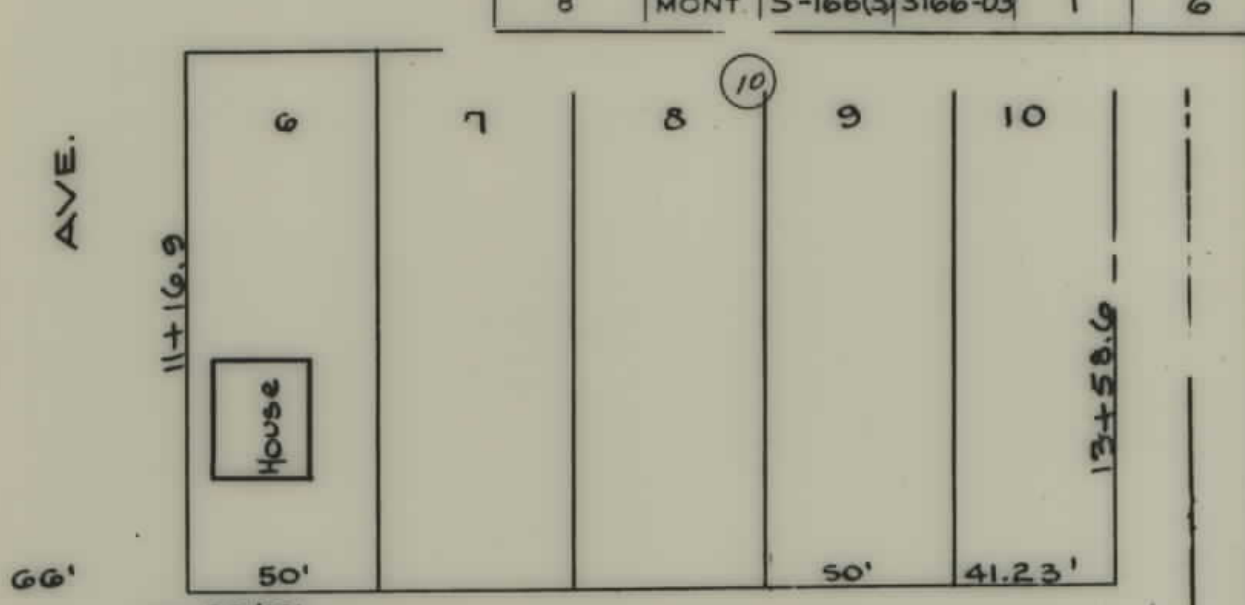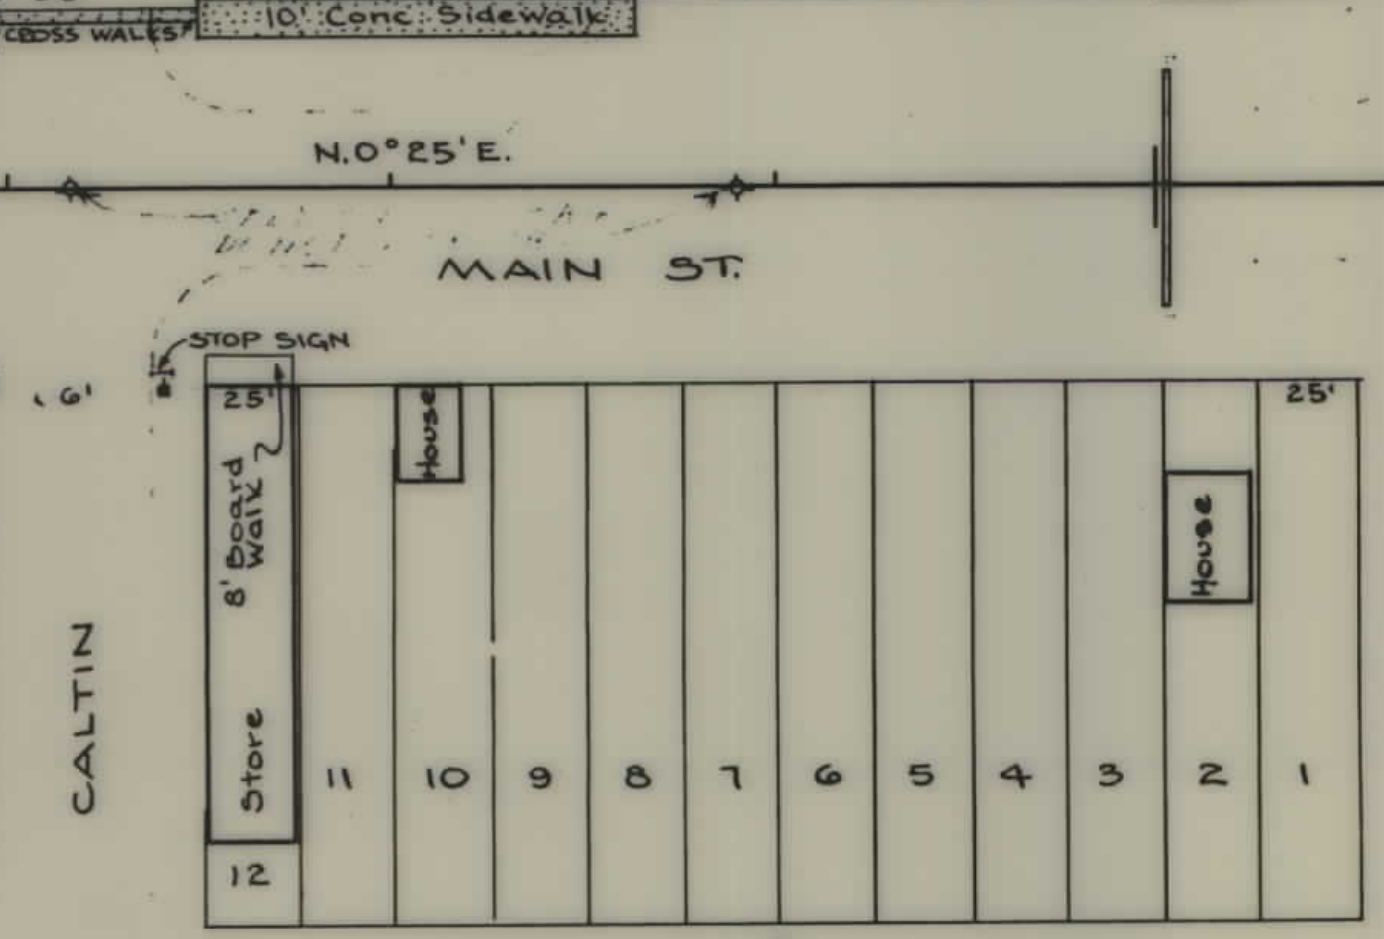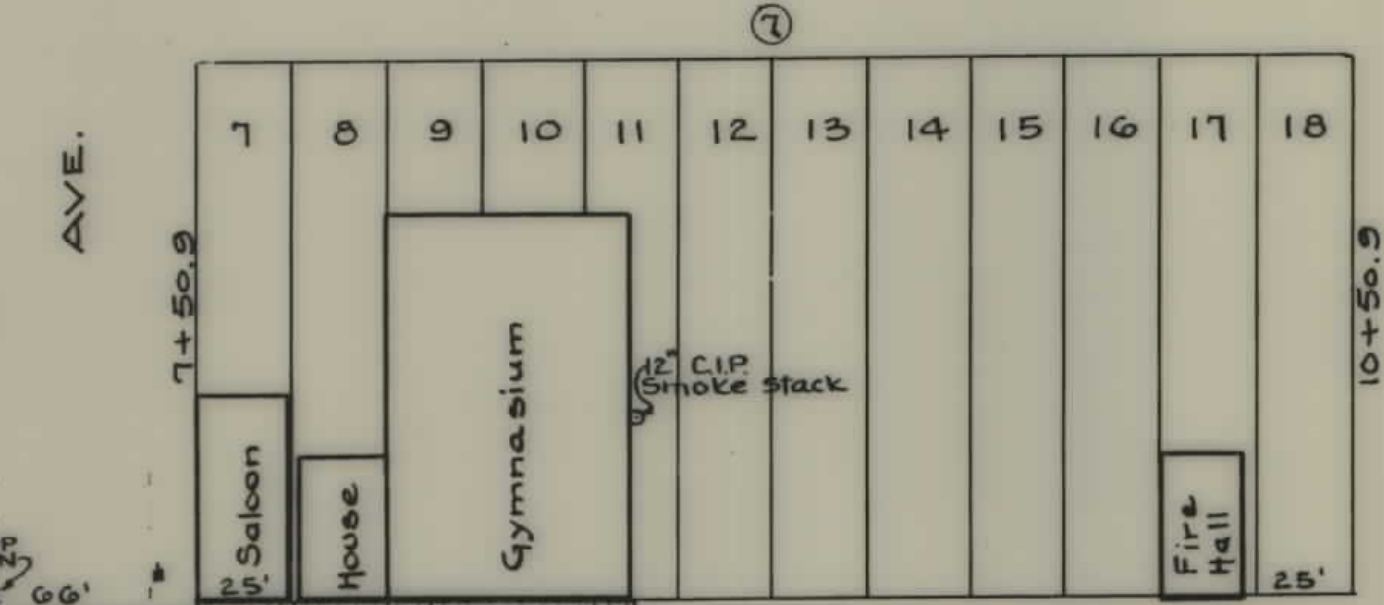

FED. ROAD DIST. NO.	STATE	FED. AID PROJ. NO.	R/W NO.	SHEET NO.	TOTAL SHEETS
8	MONT.	S-166(3)	3166-03	1	6

STATE OF MONTANA
 STATE HIGHWAY COMMISSION
 LAND REQUIRED FOR RIGHT OF WAY
 FALLON COUNTY
 SCALE 1" = 50' MAP COMPLETED 10 May 55


FED. ROAD DIST. NO.	STATE	FED. AID PROJ. NO.	R/W NO.	SHEET NO.	TOTAL SHEETS
8	MONT.	S-166(3)	3166-03	2	6

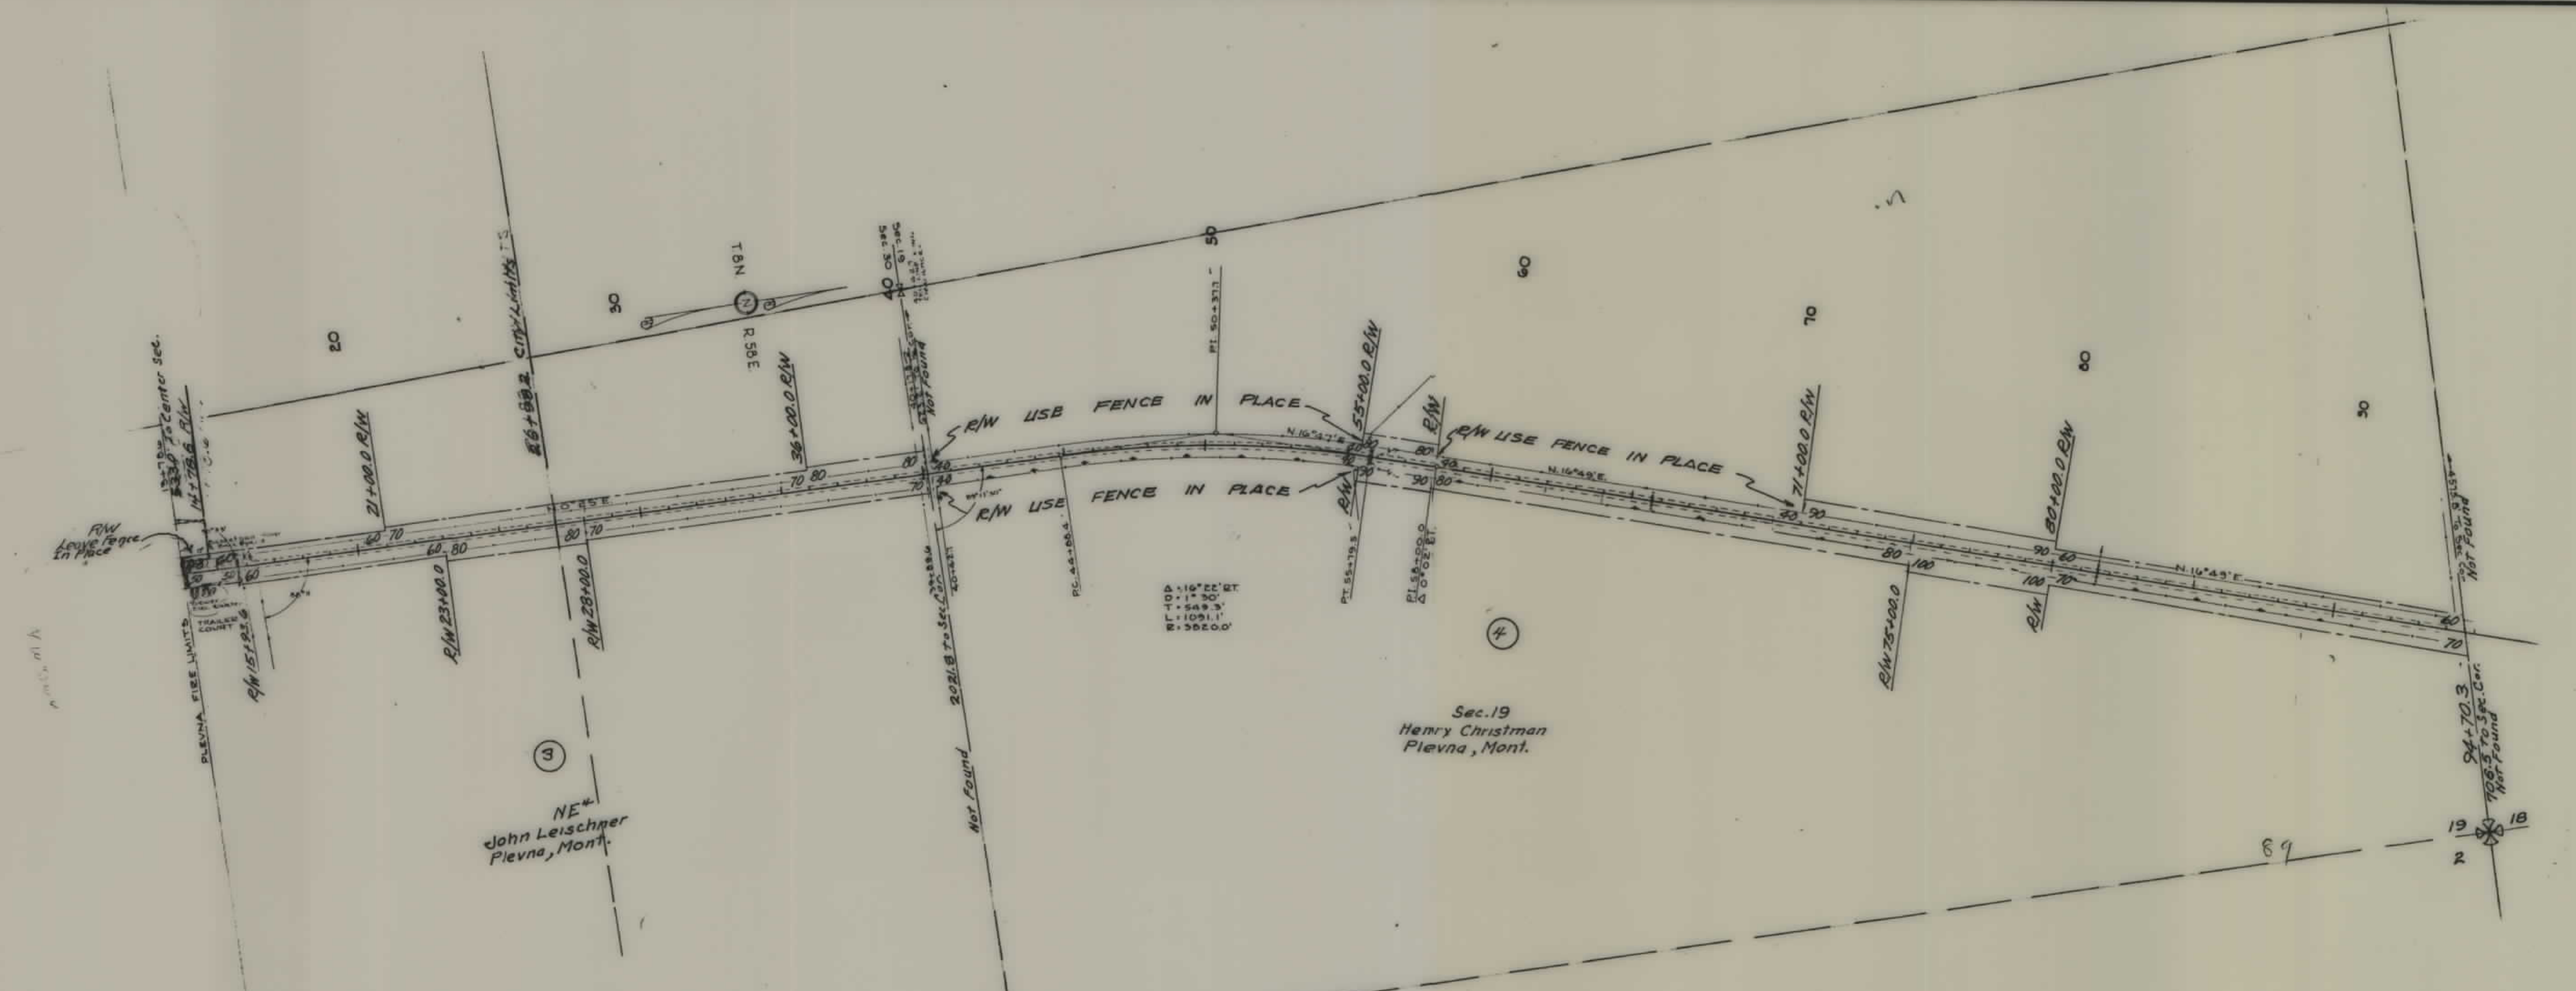

PRELIMINARY

STATE OF MONTANA
 STATE HIGHWAY COMMISSION
 LAND REQUIRED FOR RIGHT OF WAY
 FALLON COUNTY
 SCALE 1"= 400' MAP COMPLETED 10 May

FED. ROAD DIST. NO.	STATE	FED. AID PROJ. NO.	R/W NO.	SHEET NO.	TOTAL SHEETS
8	MONT.	S-166(3)	3166-03	3	6

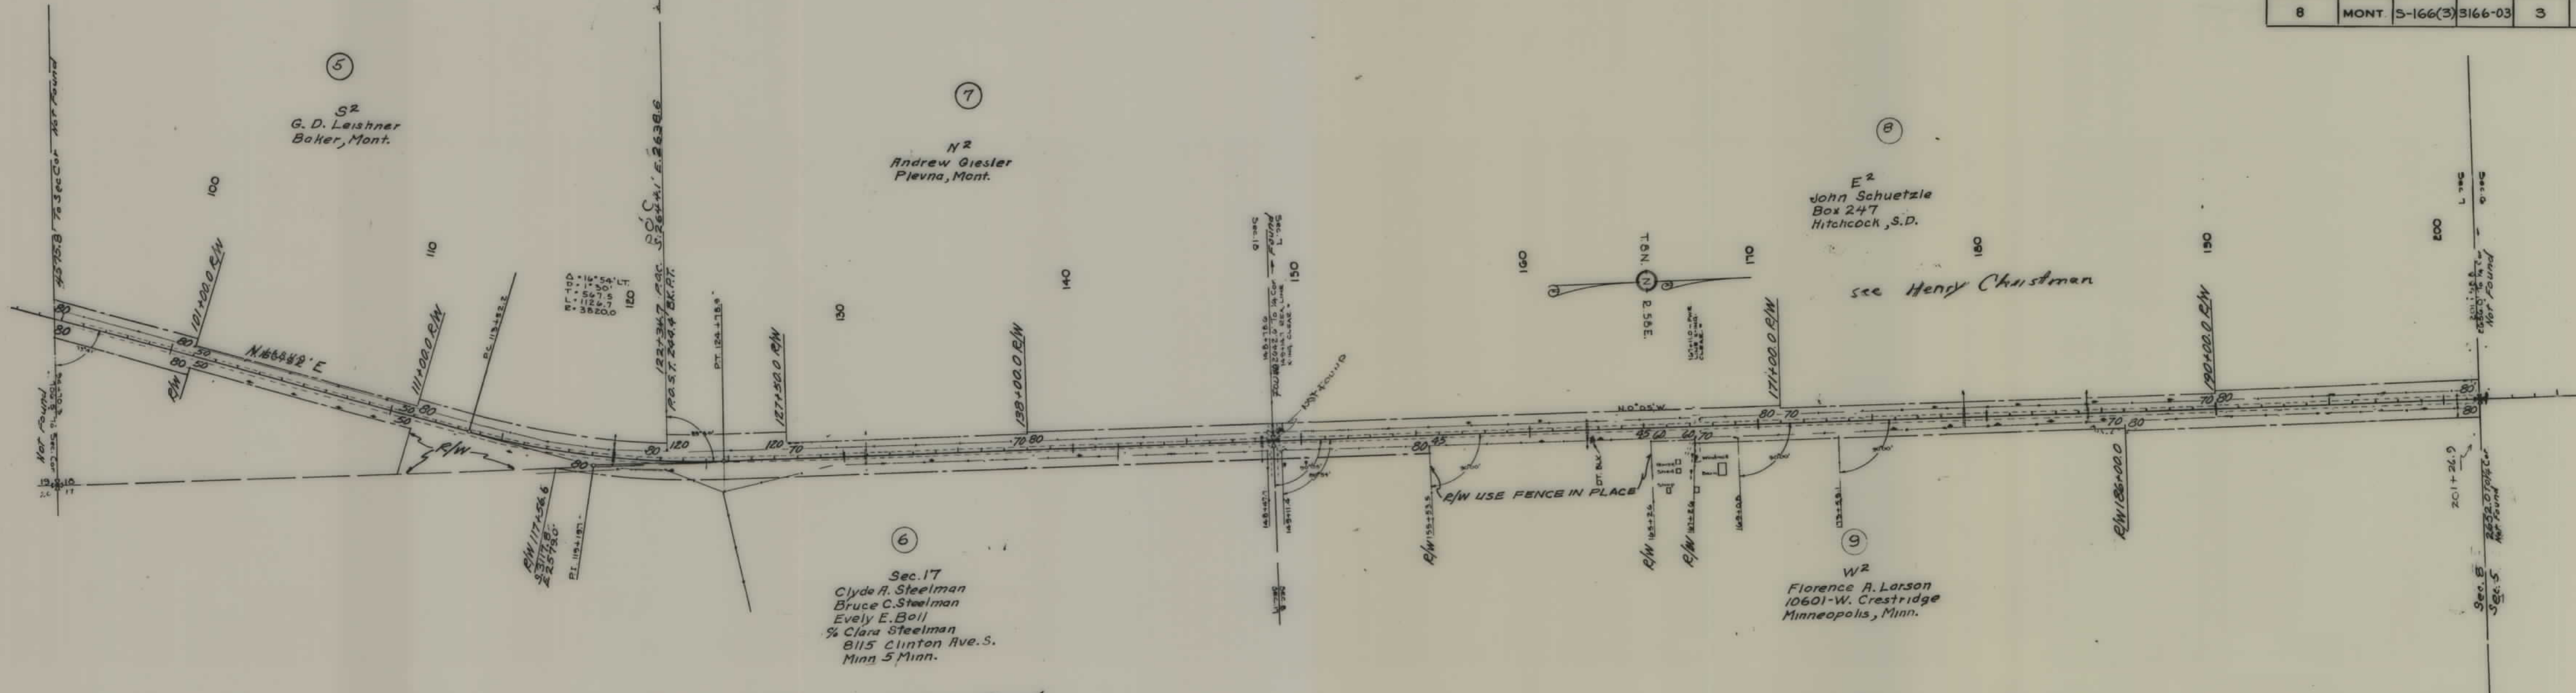


PRELIMINARY

STATE OF MONTANA
STATE HIGHWAY COMMISSION
LAND REQUIRED FOR RIGHT OF WAY

FALLON COUNTY

SCALE 1" = 400' MAP COMPLETED 10 MAY 55

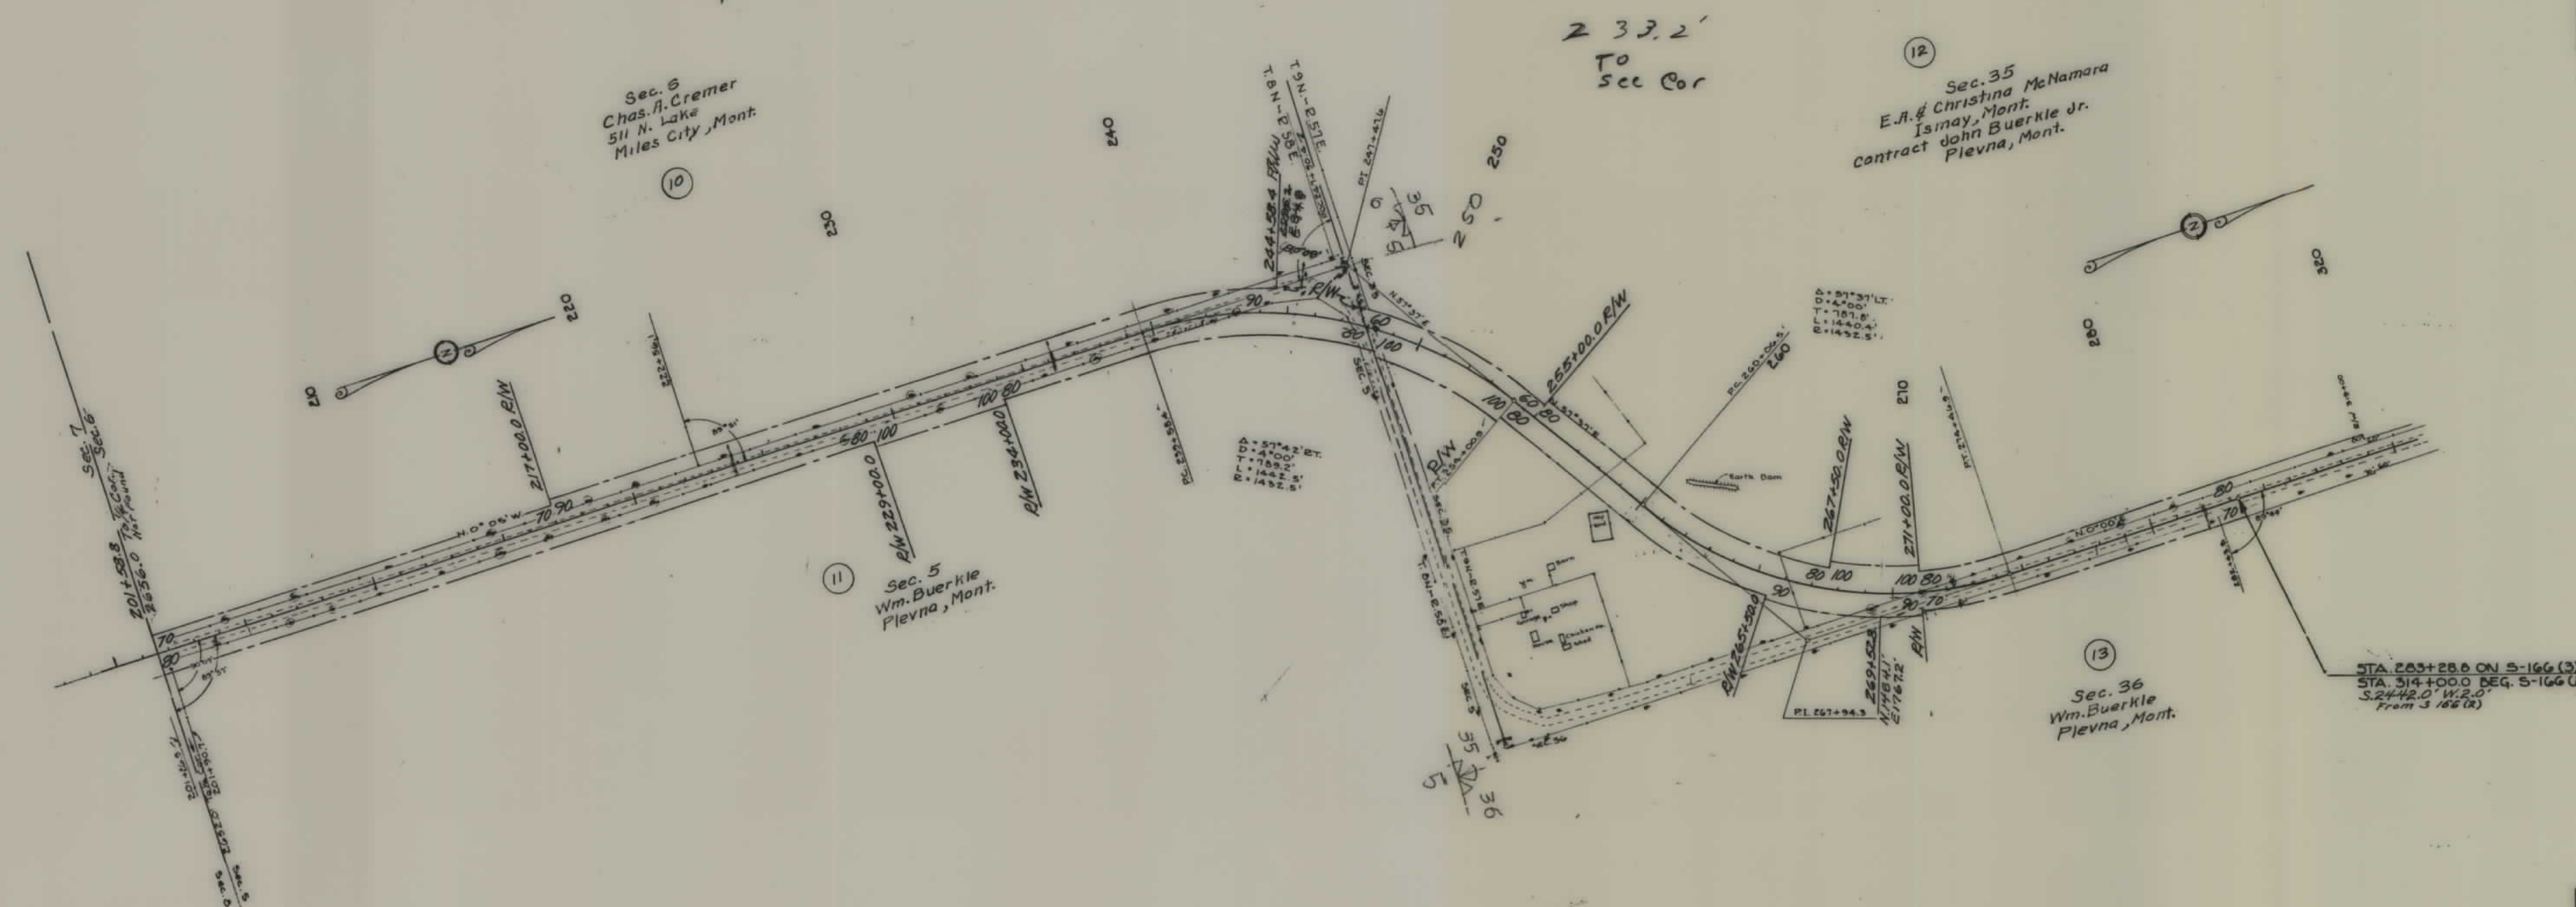

FED. ROAD DIST. NO.	STATE	FED. AID PROJ. NO.	R/W NO.	SHEET NO.	TOTAL SHEETS
8	MONT.	S-166(3)	3166-03	4	6

PRELIMINARY

STATE OF MONTANA
 STATE HIGHWAY COMMISSION
 LAND REQUIRED FOR RIGHT OF WAY
 FALLON COUNTY

SCALE 1"= 400' MAP COMPLETED 10 May 55'

State

M-2114-44

DEPARTMENT OF THE INTERIOR -
BUREAU OF LAND MANAGEMENT -
LAND OFFICE - BILLINGS, MONTANA

I HEREBY CERTIFY THAT THE RIGHT OF WAY REPRESENTED HEREON (HATCHED)
IN THE W¹/4 SW¹/4 SECTION 24, T 9 N, R 57 E, MPM, FALLON COUNTY, AFFECTS
ONLY UNAPPROPRIATED AND UNRESERVED PUBLIC DOMAIN WITHIN FEDERAL
GRAZING DISTRICT NO. 3.

7-5-55
(date)

Orval G. Hadley
ORVAL G. HADLEY, Manager

Sec. 26
John Ludwig
Plevna, Mont.
Contract Earl Ludwig
Plevna, Mont.


Sec. 23
Andrew Wenz
Plevna, Mont.

Sec. 25
Wm. Buerhle
Plevna, Mont.

NW 1/4
Emily Genge Koib
Cole D. Genge
502 Woodlawn Drive
Huntington, West Va.

S 2
U.S. Gov.

FED. ROAD DIST. NO.	STATE	FED. AID PROJ. NO.	R/W NO.	SHEET NO.	TOTAL SHEETS
8	MONT.	S-166(3)	3166-03	5	6

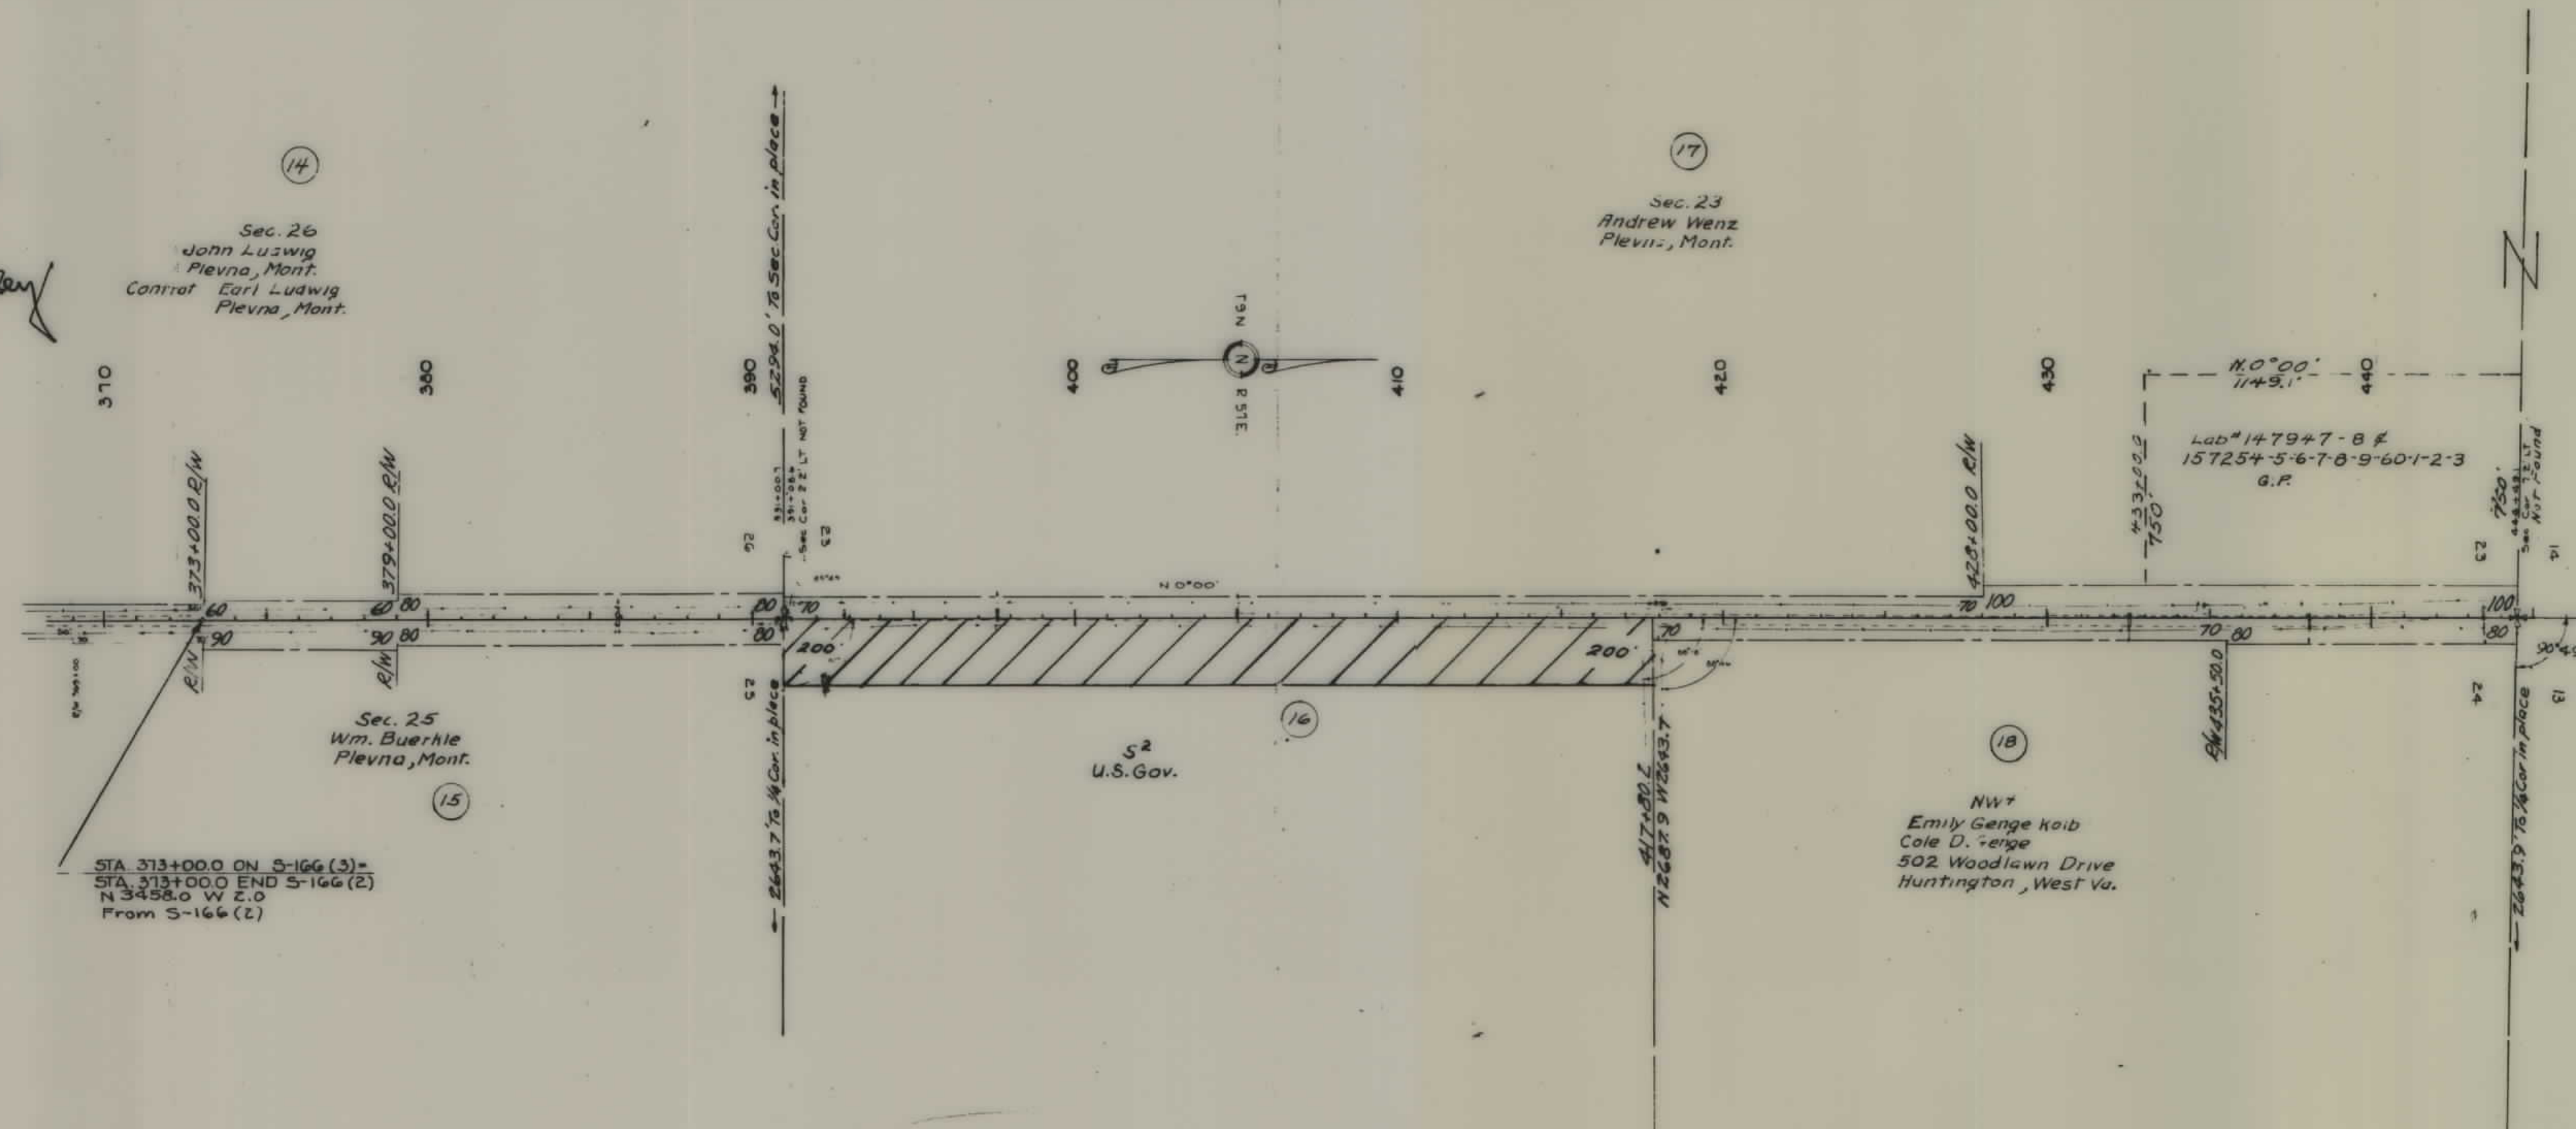

STATE OF MONTANA
STATE HIGHWAY COMMISSION
LAND REQUIRED FOR RIGHT OF WAY
FALLON COUNTY

SCALE 1" = 400' MAP COMPLETED 12 May 55

FED. ROAD DIST. NO.	STATE	FED. AID PROJ. NO.	R/W NO.	SHEET NO.	TOTAL SHEETS
8	MONT.	S-166(3)	3166-03	6	6

(17)
E²
Andrew Wenz
Plevna, Mont.

(22)
Sec. 11
Clarence Wenz
Plevna, Mont.

Sec. 13
Earl Hoffman
Plevna, Mont.

(21)
SW⁴
John Ehret
Plevna, Mont.

(23)
N² NW⁴
Gottfried Leischner
Baker, Mont.

STATE OF MONTANA
STATE HIGHWAY COMMISSION
LAND REQUIRED FOR RIGHT OF WAY
FALLON COUNTY
SCALE 1" = 400' MAP COMPLETED 10 May 55

