


PLANS
NOT
TO
SCALE


FED. ROAD DIST. NO.	STATE	FED. AID PROJ. NO.	R/W NO.	SHEET NO.	TOTAL SHEETS
8	MONT.	3170(1)	3170-01	1	4

Bridge Construction Contract Awarded Nov. 30, 1954

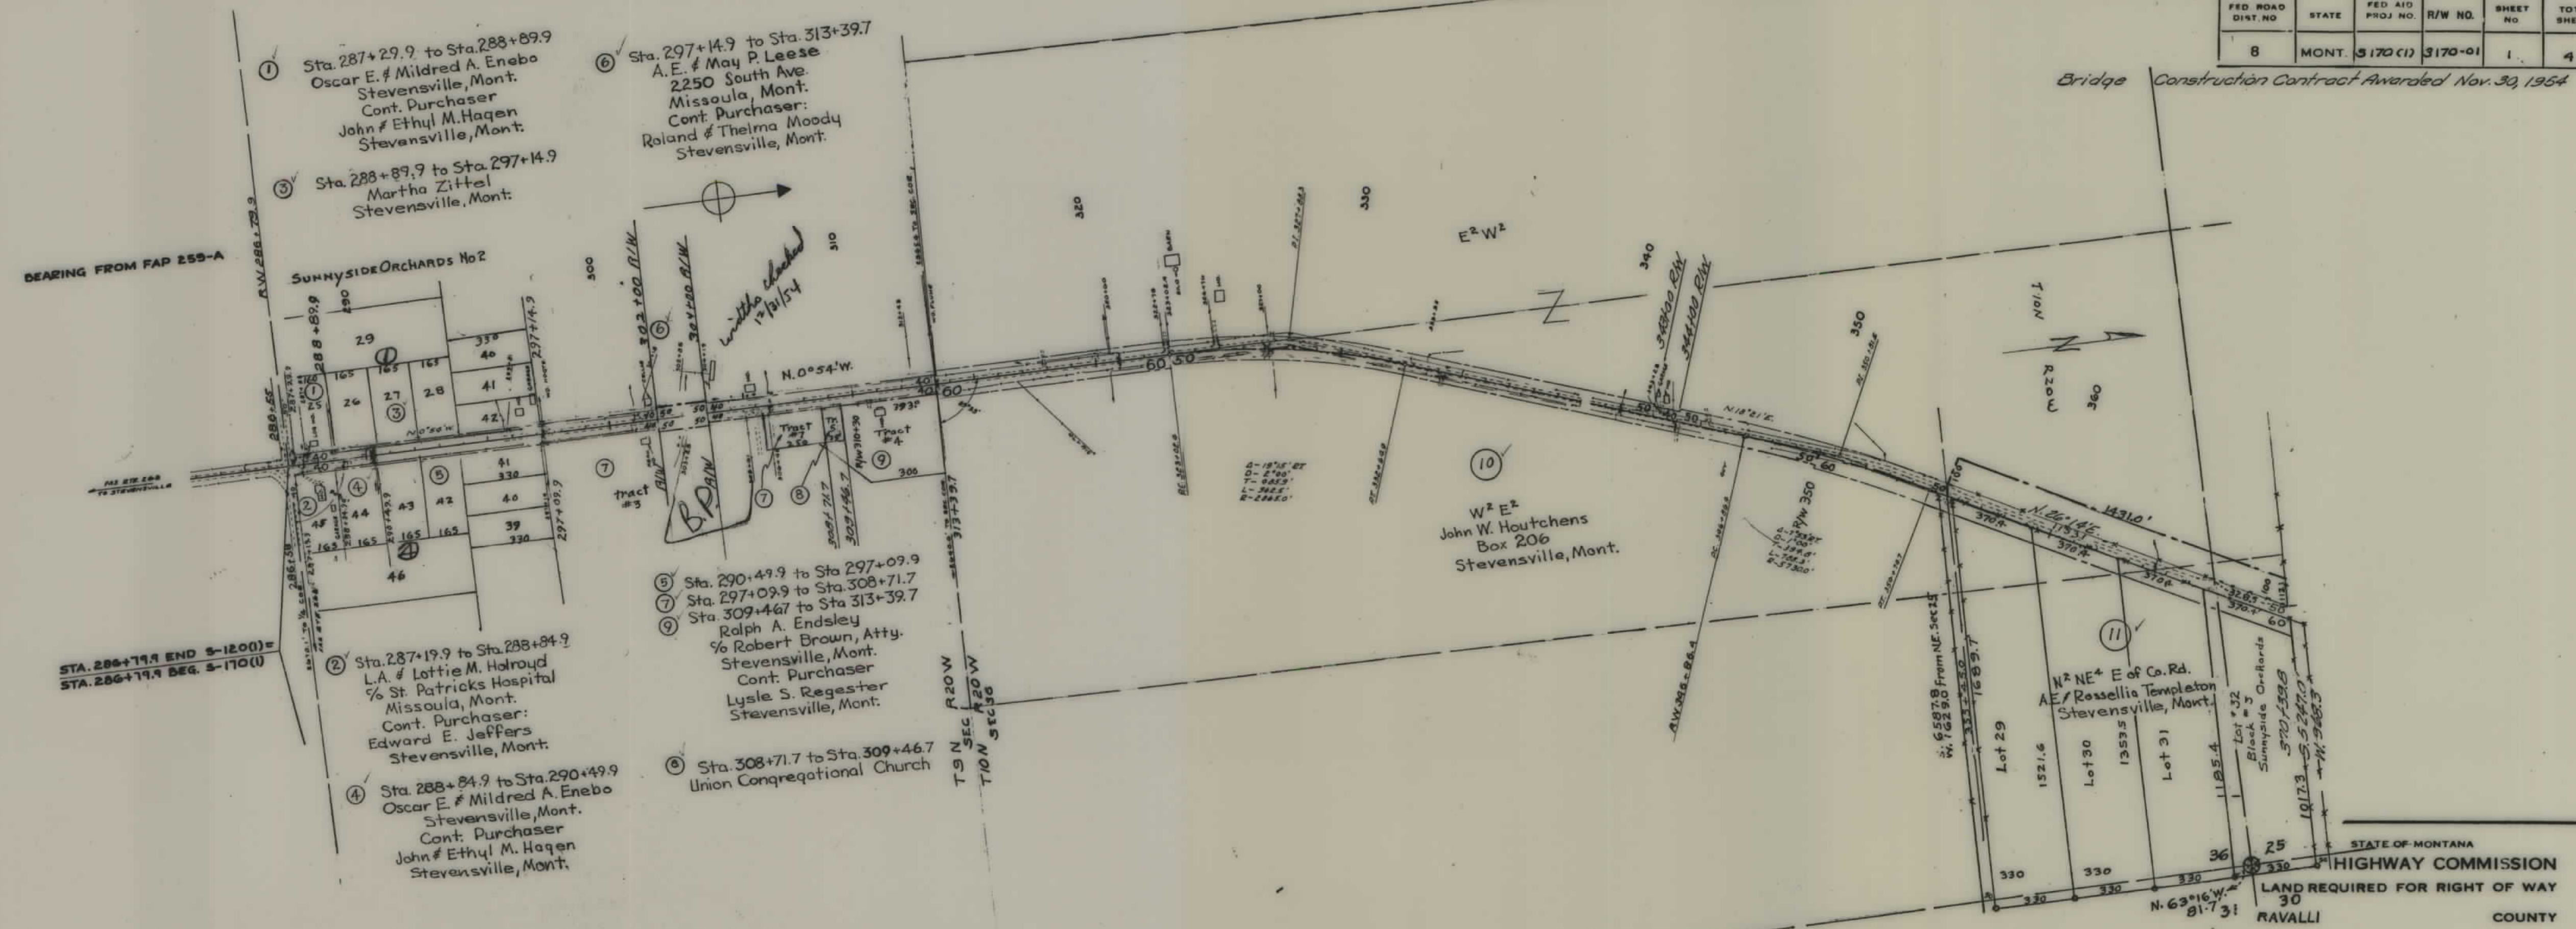


SCALE 1" = 400' MAP COMPLETED 11-4-54

FED. ROAD DIST. NO.	STATE	FED. AID PROJ. NO.	R/W NO.	SHEET NO.	TOTAL SHEETS
8	MONT.	5170(1)	3170-01	2	4

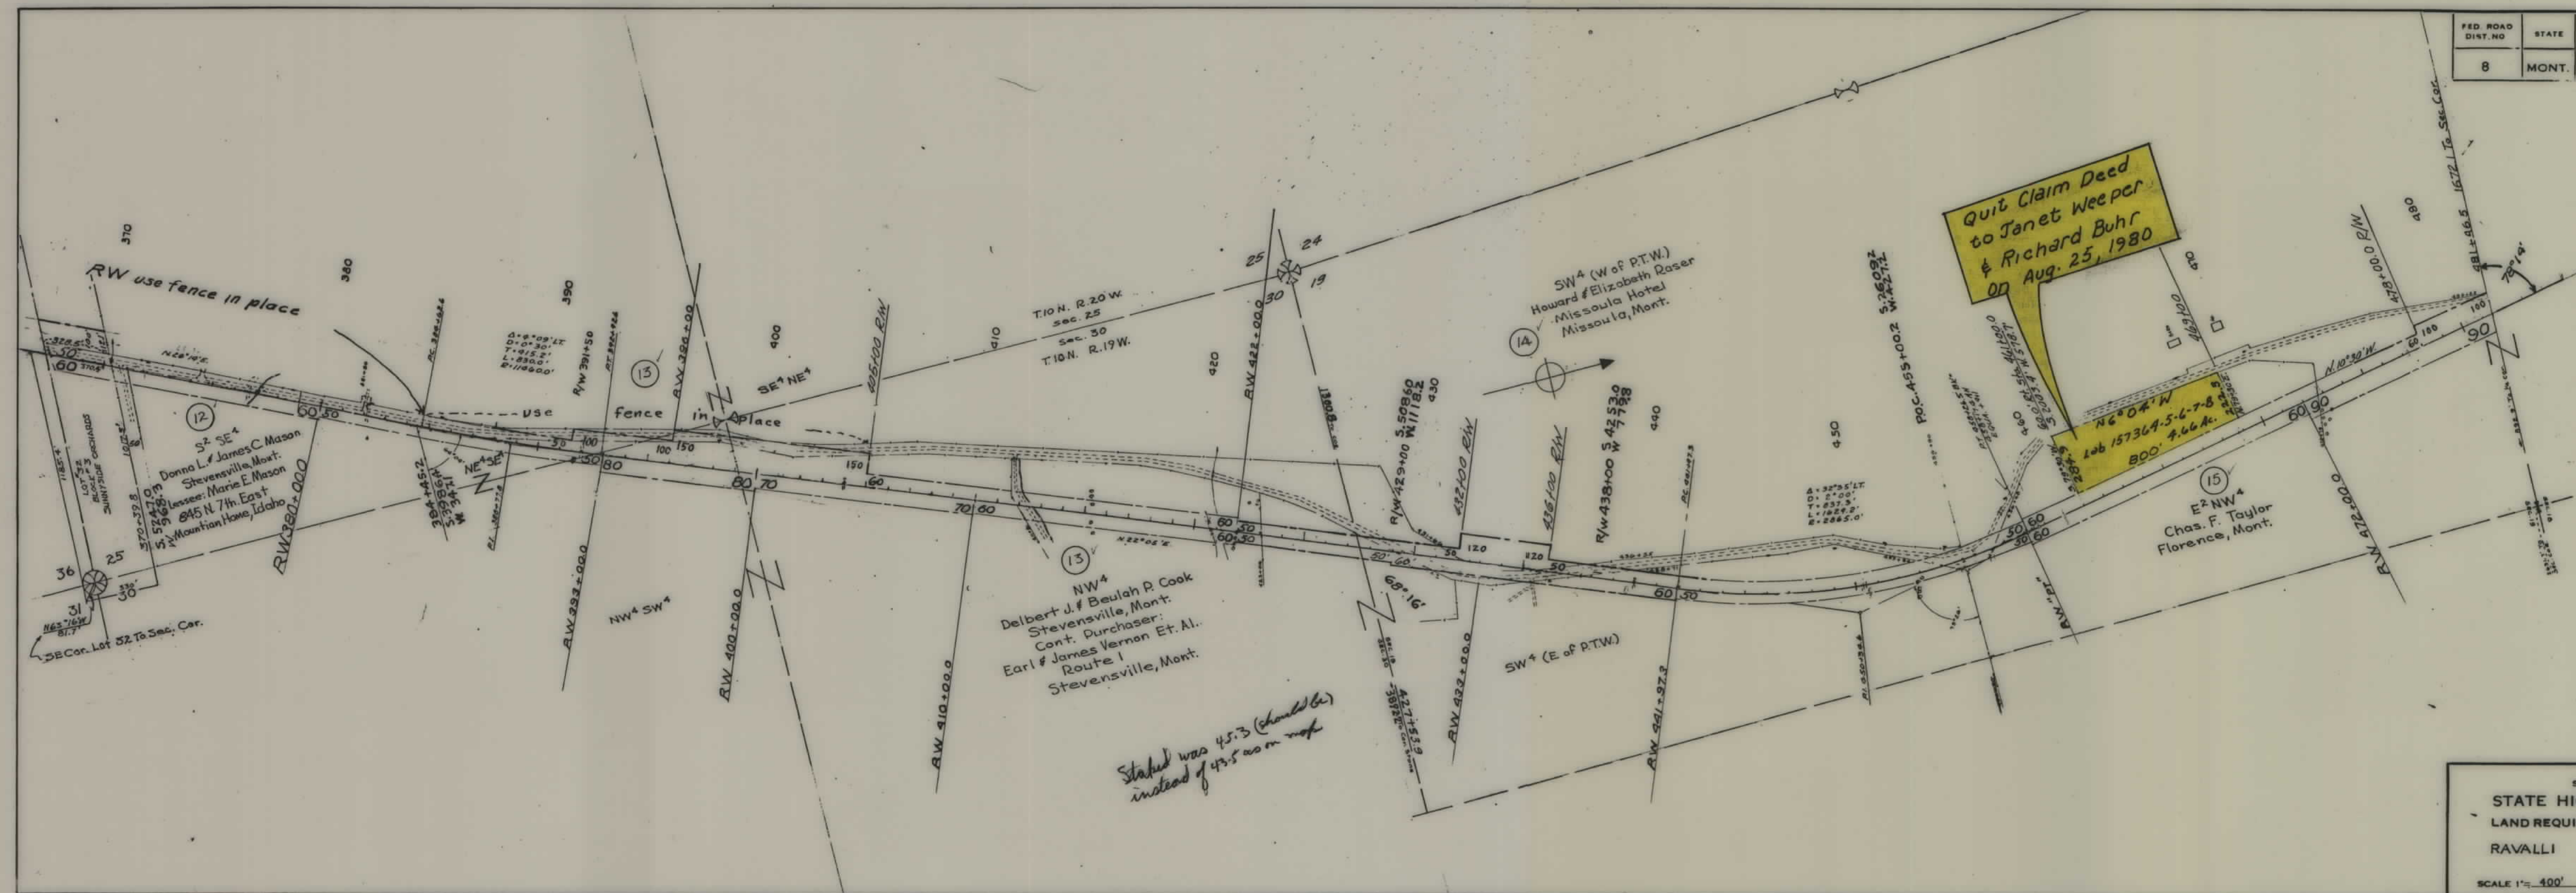

Station was 45.3 (should be) instead of 45.5 as on map

STATE OF MONTANA
 STATE HIGHWAY COMMISSION
 LAND REQUIRED FOR RIGHT OF WAY
 RAVALLI COUNTY
 SCALE 1"=400' MAP COMPLETED

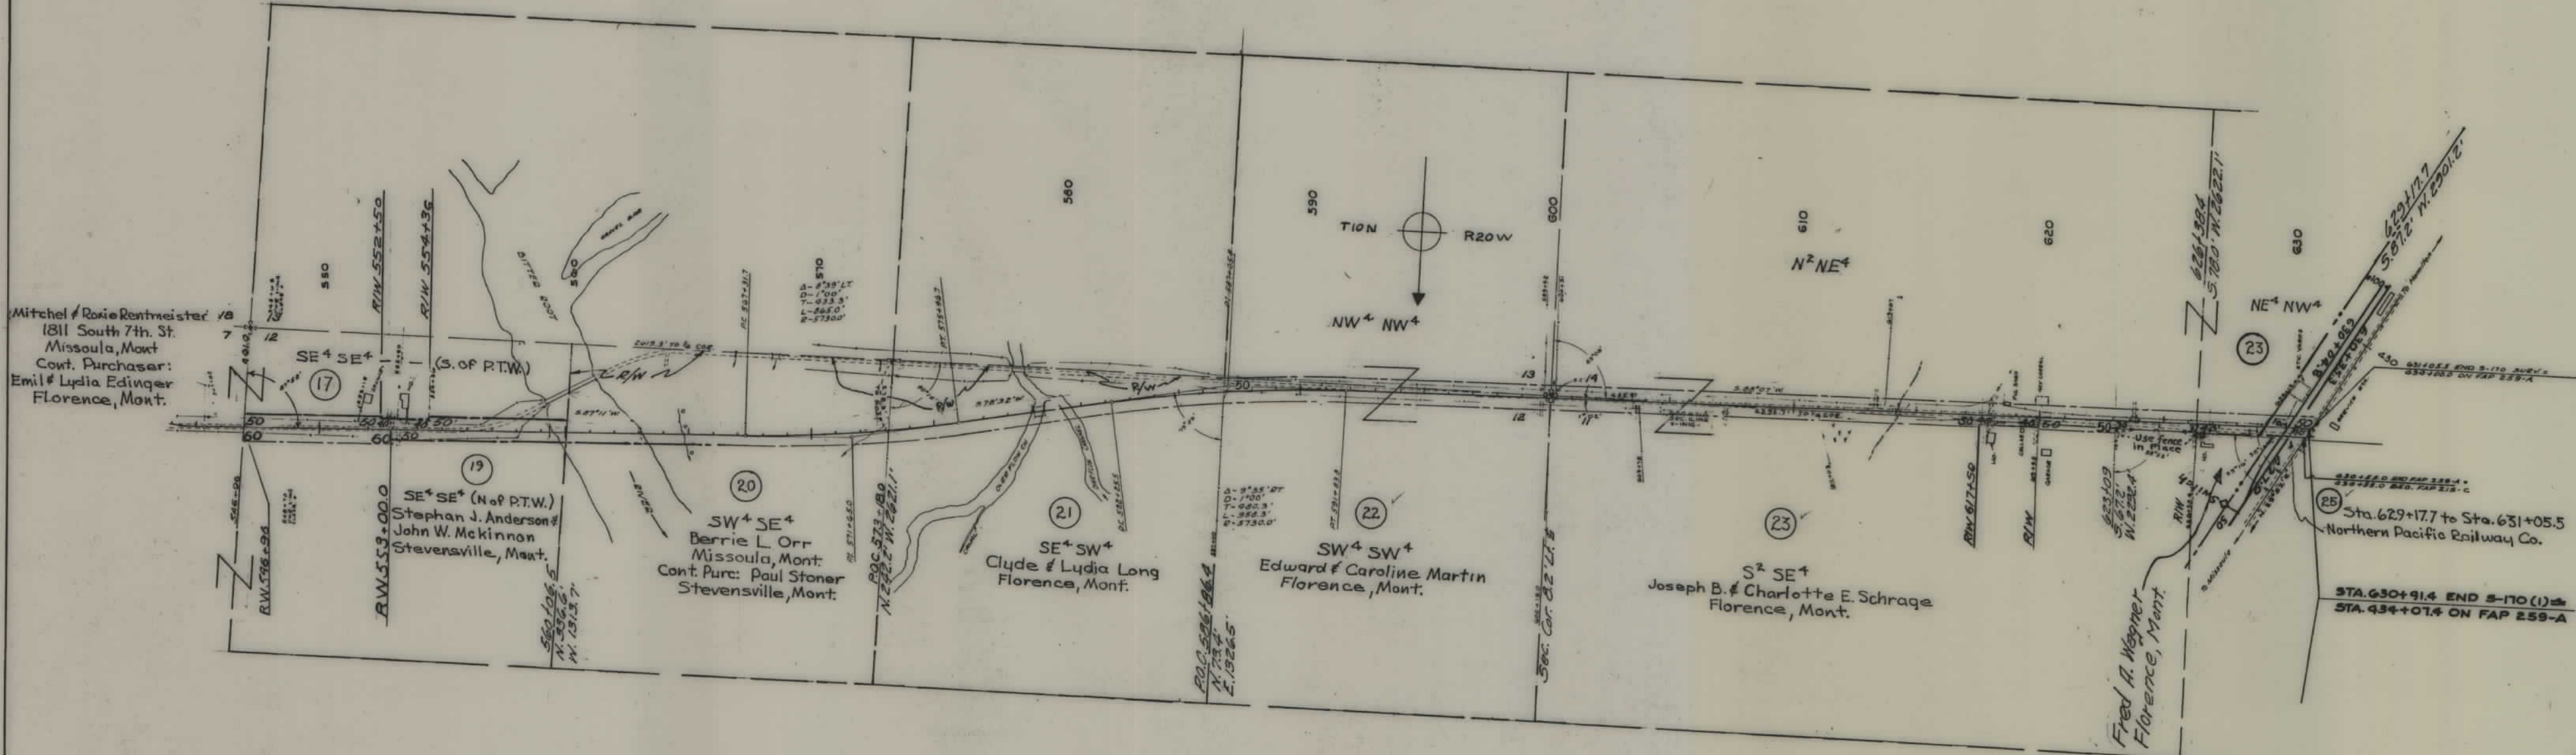

FED ROAD DIST NO	STATE	FED AID PROJ NO	R/W NO.	SHEET NO	TOTAL SHEETS
8	MONT.	5170 (1)	3170-01	4	4

RR afflic 8/13/54

STATE OF MONTANA
 STATE HIGHWAY COMMISSION
 LAND REQUIRED FOR RIGHT OF WAY
 RAVALLI COUNTY
 SCALE 1"= 400' MAP COMPLETED NOV.-10-54