


PLANS
NOT
TO
SCALE

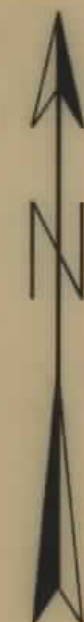

CONVENTIONAL SIGNS	
RIGHT OF WAY LINE	---
CENTERLINE (C) OR PROJECTED LINE	---
STK'D. CENTERLINE	---
PARCEL NUMBER	(2)
OWNERSHIP BOUNDARY	---
R/W USE EXISTING R/W LT OR RT.	---
PRESENT TRAVELED WAY (RTW)	---
R/W LINE FENCED	---
RAILROAD R/W	---
CONSTRUCTION LIMITS	CUT --- FILL ---
FENCE LINE	---
CONTROL OF ACCESS WITH FENCE	---
CONTROL OF ACCESS WITHOUT FENCE	---
GATE IN FENCE	---
CATTLE GUARD=24'	---
STATE & NATIONAL BORDER LINES	---
CITY OR TOWN LIMITS LINE	---
COUNTY LINE	---
RESERVATION LINE	---
TOWNSHIP & SECTION LINE	---
1/2 SECTION LINE	---
1/4 SECTION LINE	---
SECTION CORNER	FOUND UNFOUND
1/4 SECTION COR.	---
1/16 SECTION COR.	---
CENTER OF SECTION	---
TELEPHONE OR TELEGRAPH POLES IN PLACE	---
POWER POLES IN PLACE	---
TEL OR TEL OR POWER POLES TO BE MOVED	---
NEW PIPES	---
OLD PIPES IN PLACE	---
OUTLET DITCH	---
INLET DITCH	---
DITCHES	---
CHANNEL CHANGES	CH. CH. ---
BRIDGE	---
RAILROADS	---



STATE OF MONTANA

DEPARTMENT OF HIGHWAYS

RIGHT OF WAY PLAN OF

FEDERAL AID PROJECT NO. U-164(14) R/W
U-164() CONST.

WEST PARK AVE. ANACONDA

0.425 MILES

FED. ROAD DIST. NO.	STATE OF	FED. AID PROJECT NUMBERS		STATE NO.	SHEET NO.	TOTAL SHEETS
		CONST. NO.	R/W NO.			
8	MONTANA		U-164(14)	5164-14	1	4

INDEX

PARCEL NO.	OWNERSHIPS	SHEET NO.
1	B.A.P. RAILWAY CO.	2,3
2,3	ANACONDA MOTOR CO.	3
4	STEVE D. LANE JR.	3
5	DELETED	
6	JOHN M. MURPHY	3
7	BUD J. HAYES	3
8	LOUIS N. & ROSEMARY STOKAN	3
9	ROBERT R. & JADIE L. ASPHALIM	3
10	DELETED	
11	JERALD E. BAILEY	3
12	ANTHONY F. & RUTH B. RADDNICH	3
13	FRED P. ELENA N. PETROVICH	3
14	SYLVIA K. PETERSON	3
15	JOHN & ANTONETTE WIND	3
16	ELMER J. & VIRGINIA C. CARDSONE	3
17	WARREN L. & PEARL G. CRISTON	3
18	JOHN M. & MARIAN J. MOE	3
19	CARL J. & JOAN T. STETZNER	3
20	JAMES & MARIE McDONALD	3
21	GORDON E. & BETTY MARQUETTE	3
22	DELETED	4
23	DELETED	4
24	DELETED	4
25	DELETED	
26	CARL MEYER	3
27	HOWARD JESSON	3
28	EDWARD R. & MAUREEN K. DERZAY	3
29	DELETED	
30	CHURCH OF JESUS CHRIST OF LATTER DAY SAINTS	3
241	ROMAN CATHOLIC BISHOP OF HELENA	4

STATE OF MONTANA
DEPARTMENT OF HIGHWAYS

APPROVED: Oct 24 19 72

H.J. ANDERSON
DIRECTOR OF HIGHWAYS
BY [Signature]
ADMINISTRATOR
ENGINEERING DIVISION

U.S. DEPARTMENT OF TRANSPORTATION
FEDERAL HIGHWAY ADMINISTRATION

APPROVED:


DIVISION ENGINEER DATE

JACK R. BECKERT
205 ES
REGISTERED
ENGINEER & LAND


OWNERSHIPS									
PARCEL	NAME	ADDRESS	TOTAL AREA	GROSS R/W AREA	P.T.W. AREA	AREA TO BE ACQUIRED	REMAINDER		CONST. PERMIT AREA
							LEFT	RIGHT	
1	B.A.R. RAILWAY CO.			10,710 SF		10,710 SF			774 SF
* 2	ANACONDA MOTOR CO.	1100 WEST PARK, ANACONDA, MONT.	42000 SF	5486 SF		5486 SF	36514 SF		3495 SF
3	"	"	7000 SF	950 "		950 "	6050 "		750 SF
4	STEVE D. LANE JR.	1101 WEST PARK, ANACONDA, MONT.	7000 "						250 "
5	DELETED								
6	JOHN M. MURPHY	1109 WEST PARK, ANACONDA, MONT.	7000 "						250 "
7	ED J. HAYES	1113 WEST PARK, ANACONDA, MONT.	7000 "						250 "
8	LOUIS N. & ROSEMARY STOKAN	1117 WEST PARK, ANACONDA, MONT.	7000 "						250 "
9	ROBERT A. & SADIE L. ASPHOLM	1121 WEST PARK, ANACONDA, MONT.	7000 "						250 "
10	DELETED								
11	GERALD E. BAILEY	1205 WEST PARK, ANACONDA, MONT.	7000 "						250 "
12	ANTHONY F. & RUTH B. KADONICH	1209 WEST PARK, ANACONDA, MONT.	7000 "						250 "
13	FRED R. & ELENA N. PETRACH	1213 WEST PARK, ANACONDA, MONT.	7000 "						250 "
14	SYLVIA K. PETERSON	1217 WEST PARK, ANACONDA, MONT.	7000 "						250 "
15	JOHN & ANTONETTE WIND	1221 WEST PARK, ANACONDA, MONT.	7000 "						250 "

* SEE DETAIL BELOW FOR AIR SPACE EASEMENT

FED. ROAD DIST. NO.	STATE OF	FED. AID PROJECT NUMBERS	STATE NO.	SHEET NO.	TOTAL SHEETS
8	MONTANA	CONST. NO. U-164 (14)	5164-14	3	4

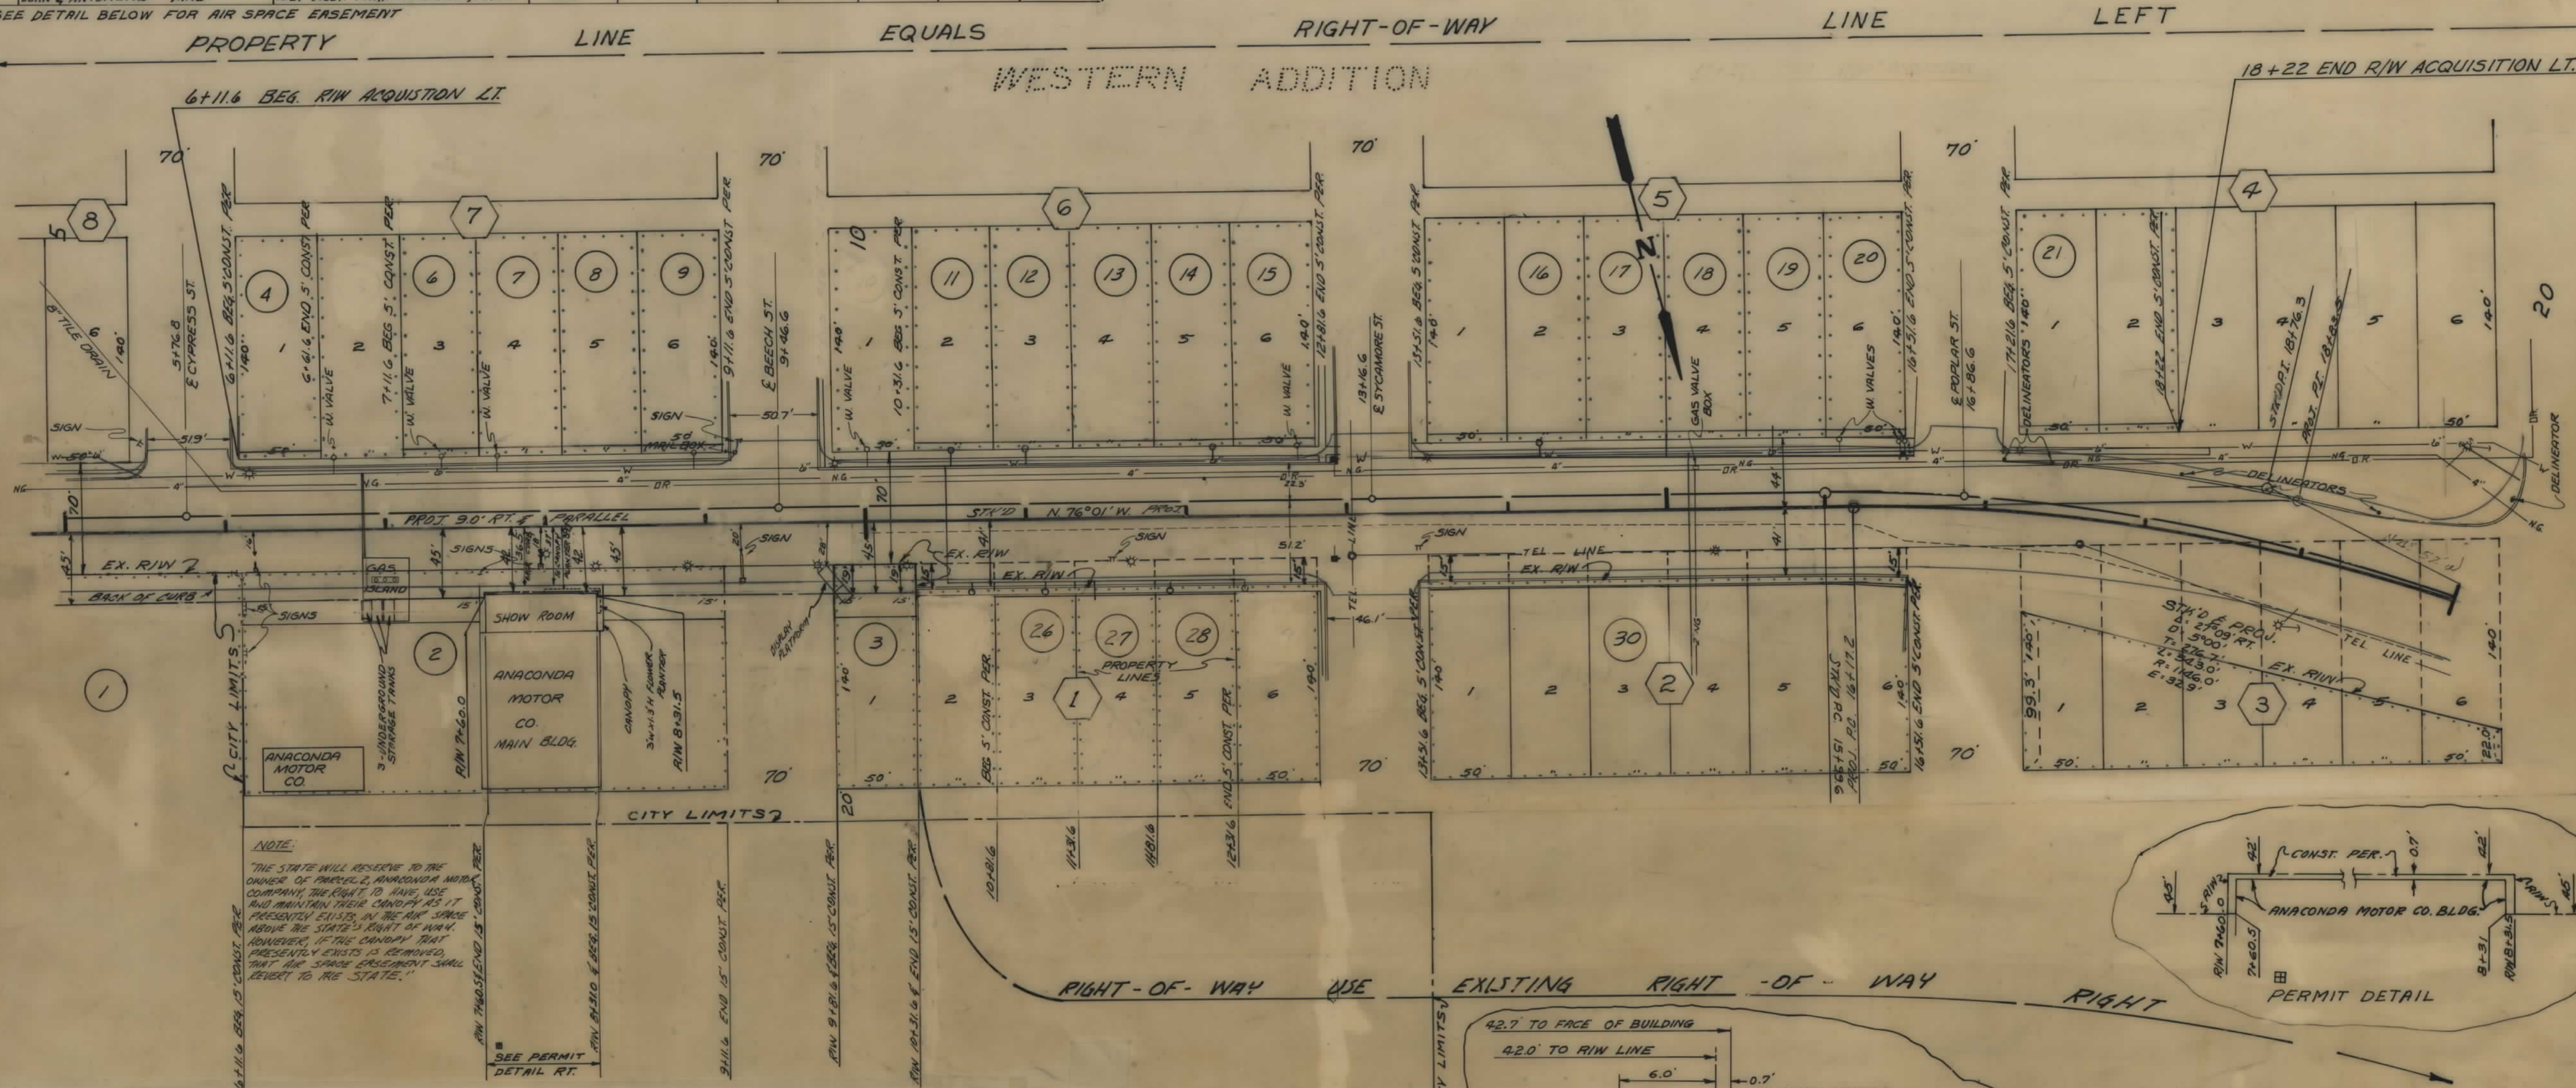


OWNERSHIPS									
PARCEL	NAME	ADDRESS	TOTAL AREA	GROSS R/W AREA	P.T.W. AREA	AREA TO BE ACQUIRED	REMAINDER		CONST. PER. AREA
							LEFT	RIGHT	
16	ELMER J. & VIRGINIA C. CARSONE	1301 WEST PARK, ANACONDA	14000 SF						500 SF
17	WARREN L. & PEARL G. CROSTON	1309 WEST PARK, ANACONDA	7000 "						250 "
18	JOHN M. & MARTIAN J. MOSE	1313 WEST PARK, ANACONDA	7000 "						250 "
19	CARL J. & JOAN T. STETENER	1317 WEST PARK, ANACONDA	7000 "						250 "
20	JAMES & MARIE McDONALD	1321 WEST PARK, ANACONDA	7000 "						250 "
21	GORDON E. & BETTY MARCOTTE	1401 WEST PARK, ANACONDA	14000 "						500 "
25	DELETED								
26	CARL MATHIAS	1208 WEST PARK, ANACONDA	6250 "						250 "
27	HOWARD JESSON	1212 WEST PARK, ANACONDA	6250 "						250 "
28	EDWARD R. & MAUREEN K. DERLAY	1216 WEST PARK, ANACONDA	6250 "						250 "
29	DELETED								
30	CHURCH OF JESUS CHRIST OF LATTER DAY SAINTS		37500 "						1500 "

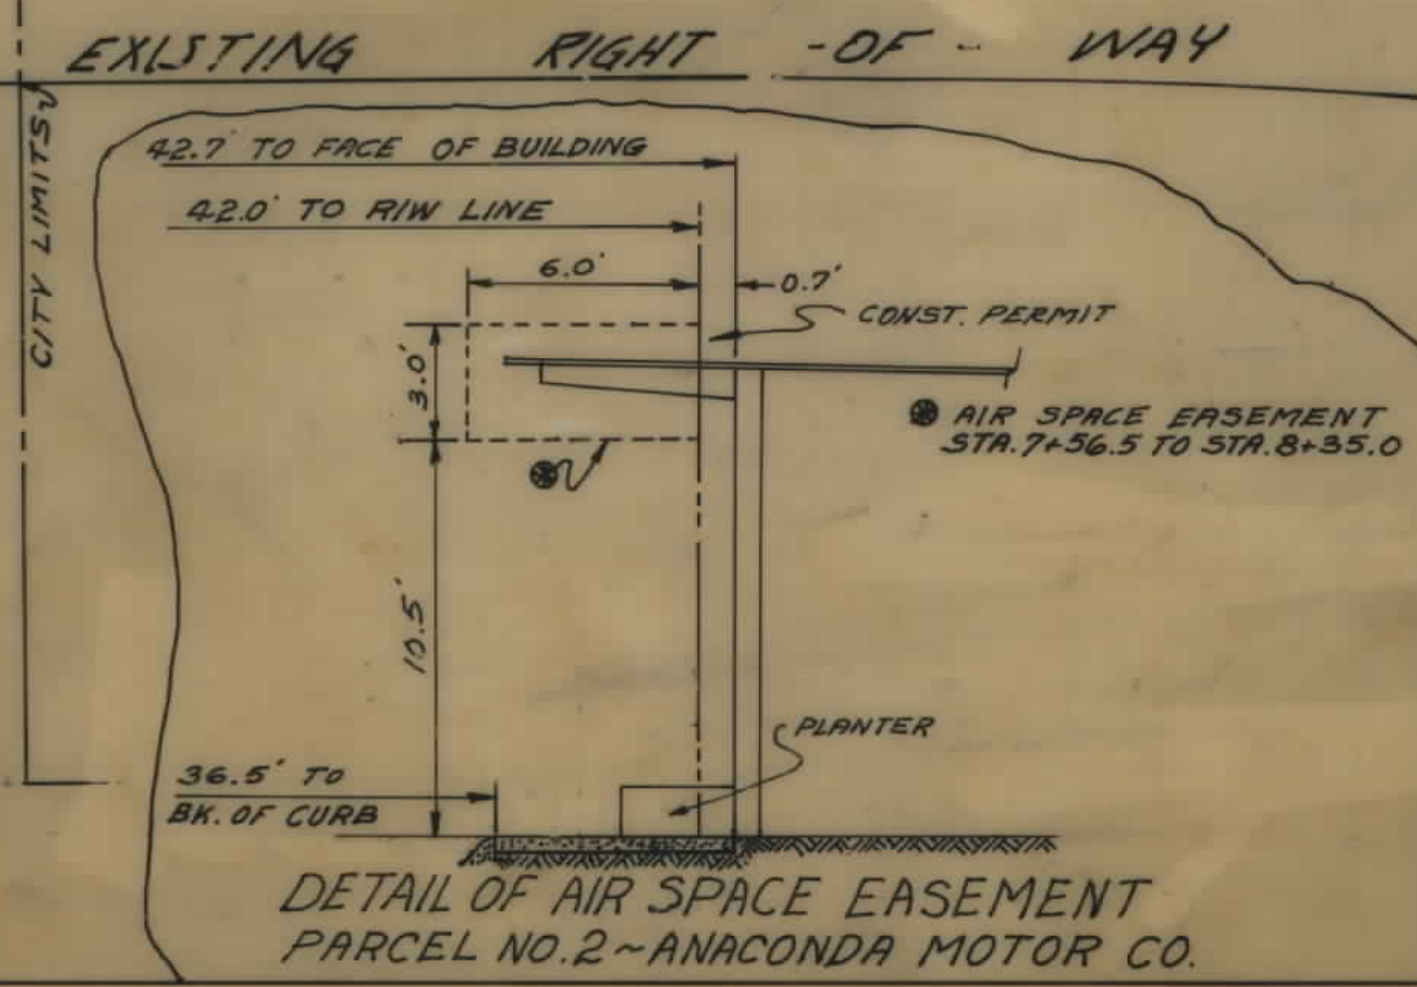

CONSTRUCTION LIMITS		STATE OF MONTANA	
TOP OF CUT	TOE OF FILL	DEPARTMENT OF HIGHWAYS	
MAP TRANS. TO R/W		LAND REQUIRED FOR RIGHT OF WAY	
MAP REVISED		DEERLODGE COUNTY	
B.P.R. APPROVAL		SCALE 1"=50' MAP COMPLETED	

OWNERSHIPS									
PARCEL	NAME	ADDRESS	TOTAL AREA	GROSS R/W AREA	P.T.W. AREA	AREA TO BE ACQUIRED	REMAINDER		CONST. PERMIT AREA
22	DELETED						LEFT	RIGHT	
23	DELETED								
24	DELETED								
24.1	ROMAN CATHOLIC BISHOP OF HELENA, HELENA, MONT								10,677.5F

FED. ROAD DIST. NO.	STATE OF	FED. AID PROJECT NUMBERS		STATE NO.	SHEET NO.	TOTAL SHEETS
		CONST. NO.	R/W NO.			
8	MONTANA		U-164 (14)	5164-14	4	4

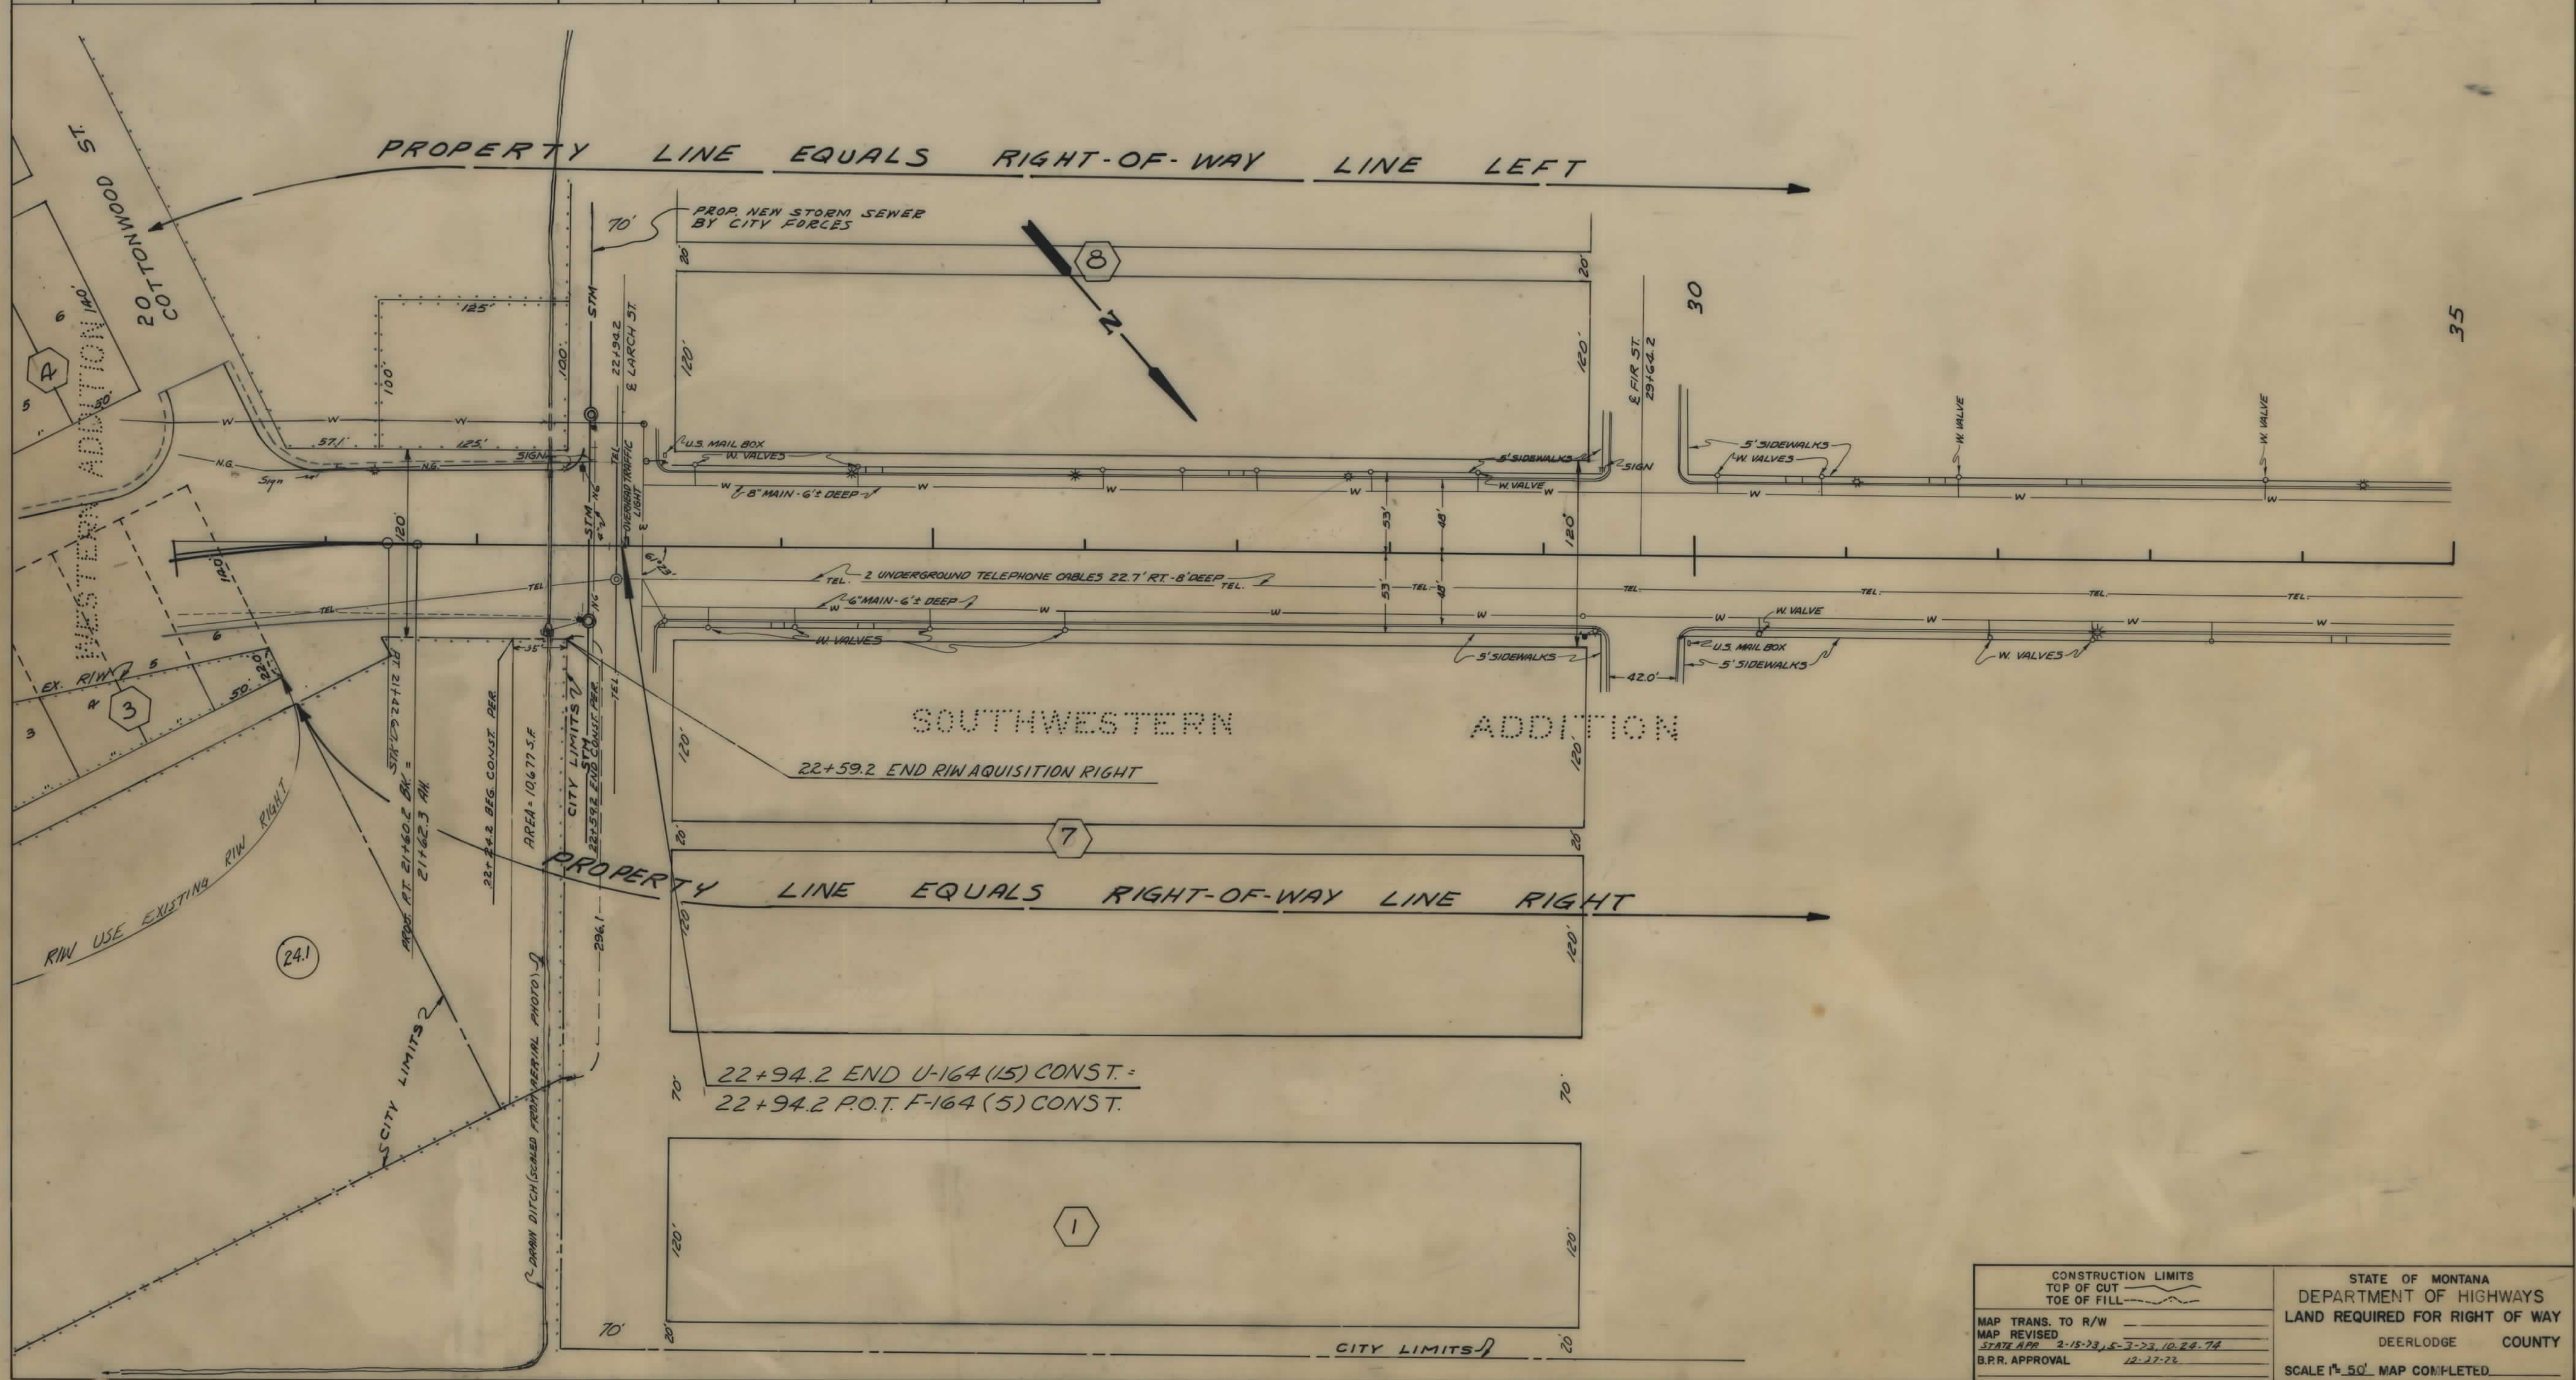

CONSTRUCTION LIMITS TOP OF CUT TOE OF FILL		STATE OF MONTANA DEPARTMENT OF HIGHWAYS LAND REQUIRED FOR RIGHT OF WAY	
MAP TRANS. TO R/W		DEER LODGE	COUNTY
MAP REVISED		SCALE 1"=50' MAP COMPLETED	
STATE APP. 2-15-73, 5-7-73, 10-28-74			
B.P.R. APPROVAL 12-17-73			