


PLANS
NOT
TO
SCALE

FED. ROAD DIST. NO.	STATE	F.A.P.	SHEET NO.
1	MONT.	172-B	1

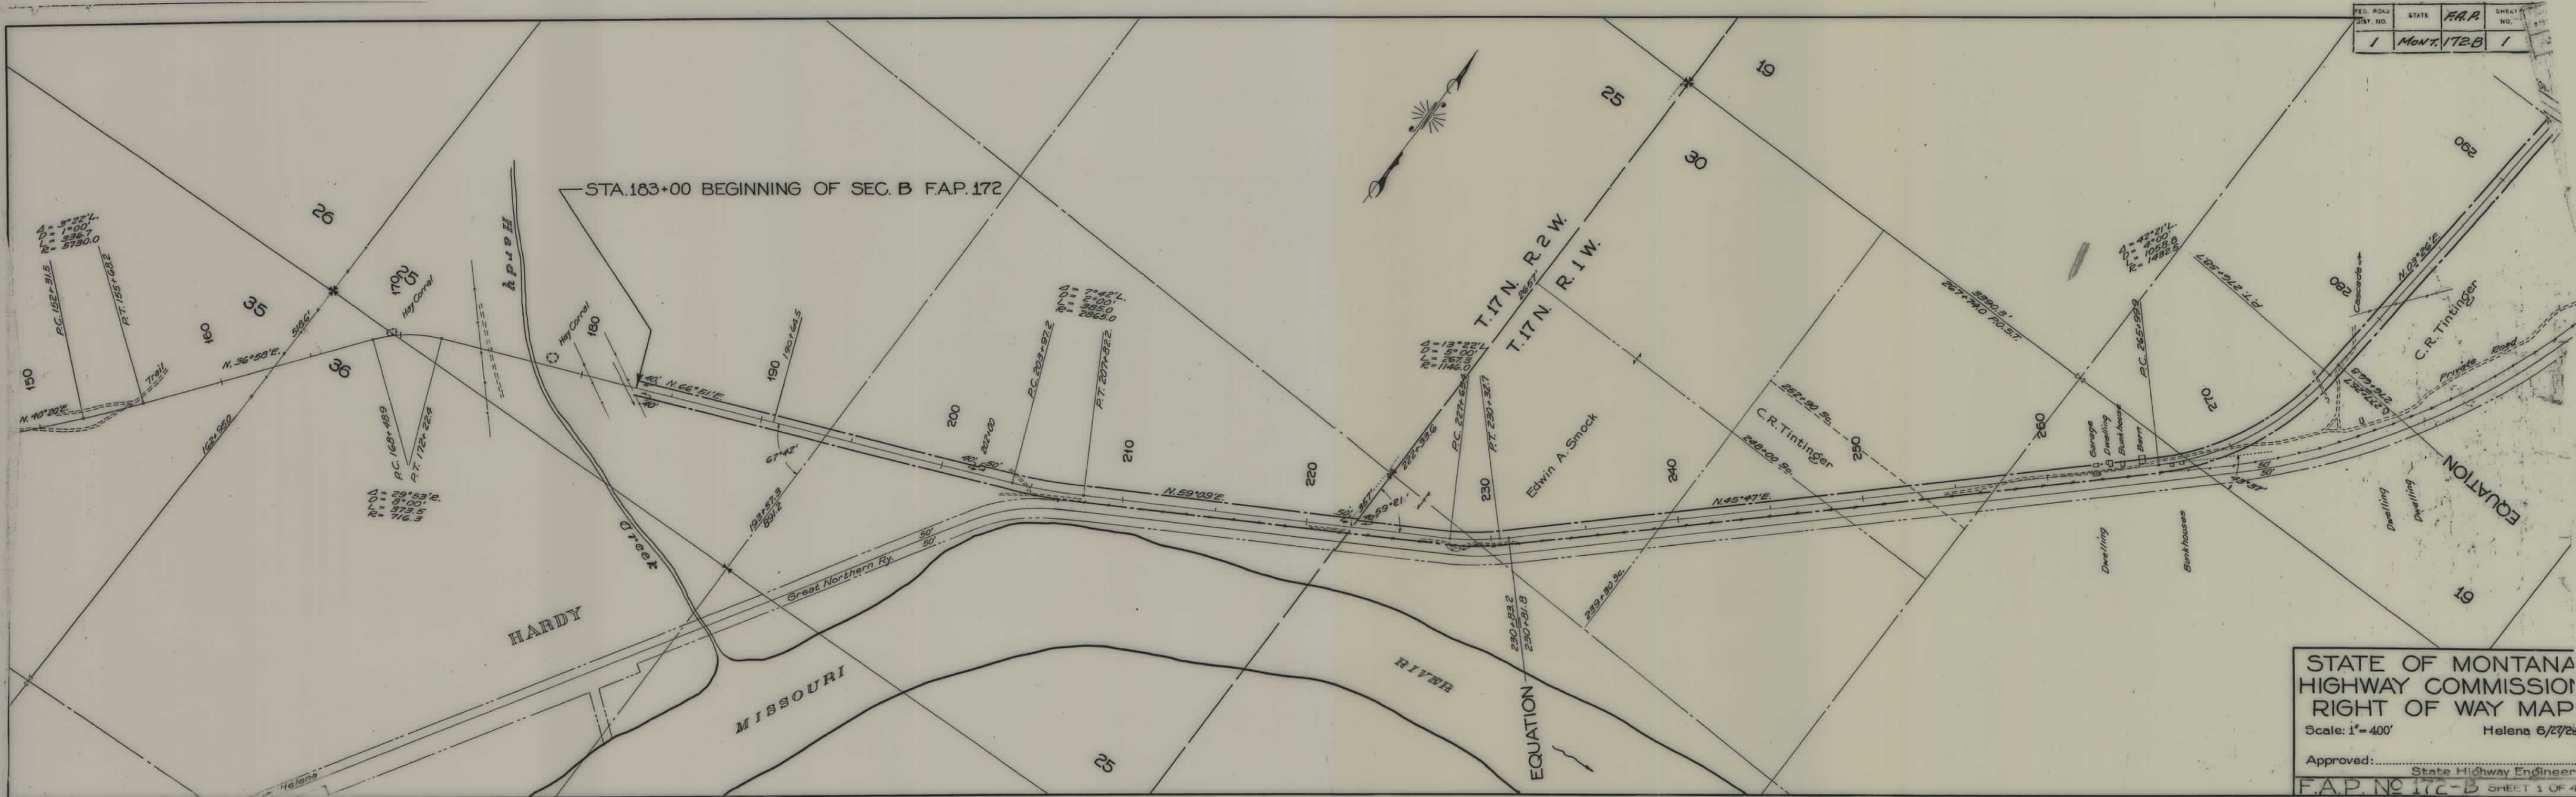

STATE OF MONTANA
HIGHWAY COMMISSION
RIGHT OF WAY MAP
Scale: 1" = 400'
Helena 6/27/28
Approved: _____
State Highway Engineer
F.A.P. No. 172-B SHEET 1 OF 4

FED. ROAD DIST. NO.	STATE	F.A.R.	SHEET NO.	TOTAL SHEETS
1	MONT.	172-B	2	4

