


PLANS
NOT
TO
SCALE


FED. ROAD DIST. NO.	STATE	F.A.P.	SHEET NO.	TOTAL SHEETS
1	MONT.	176	2	5

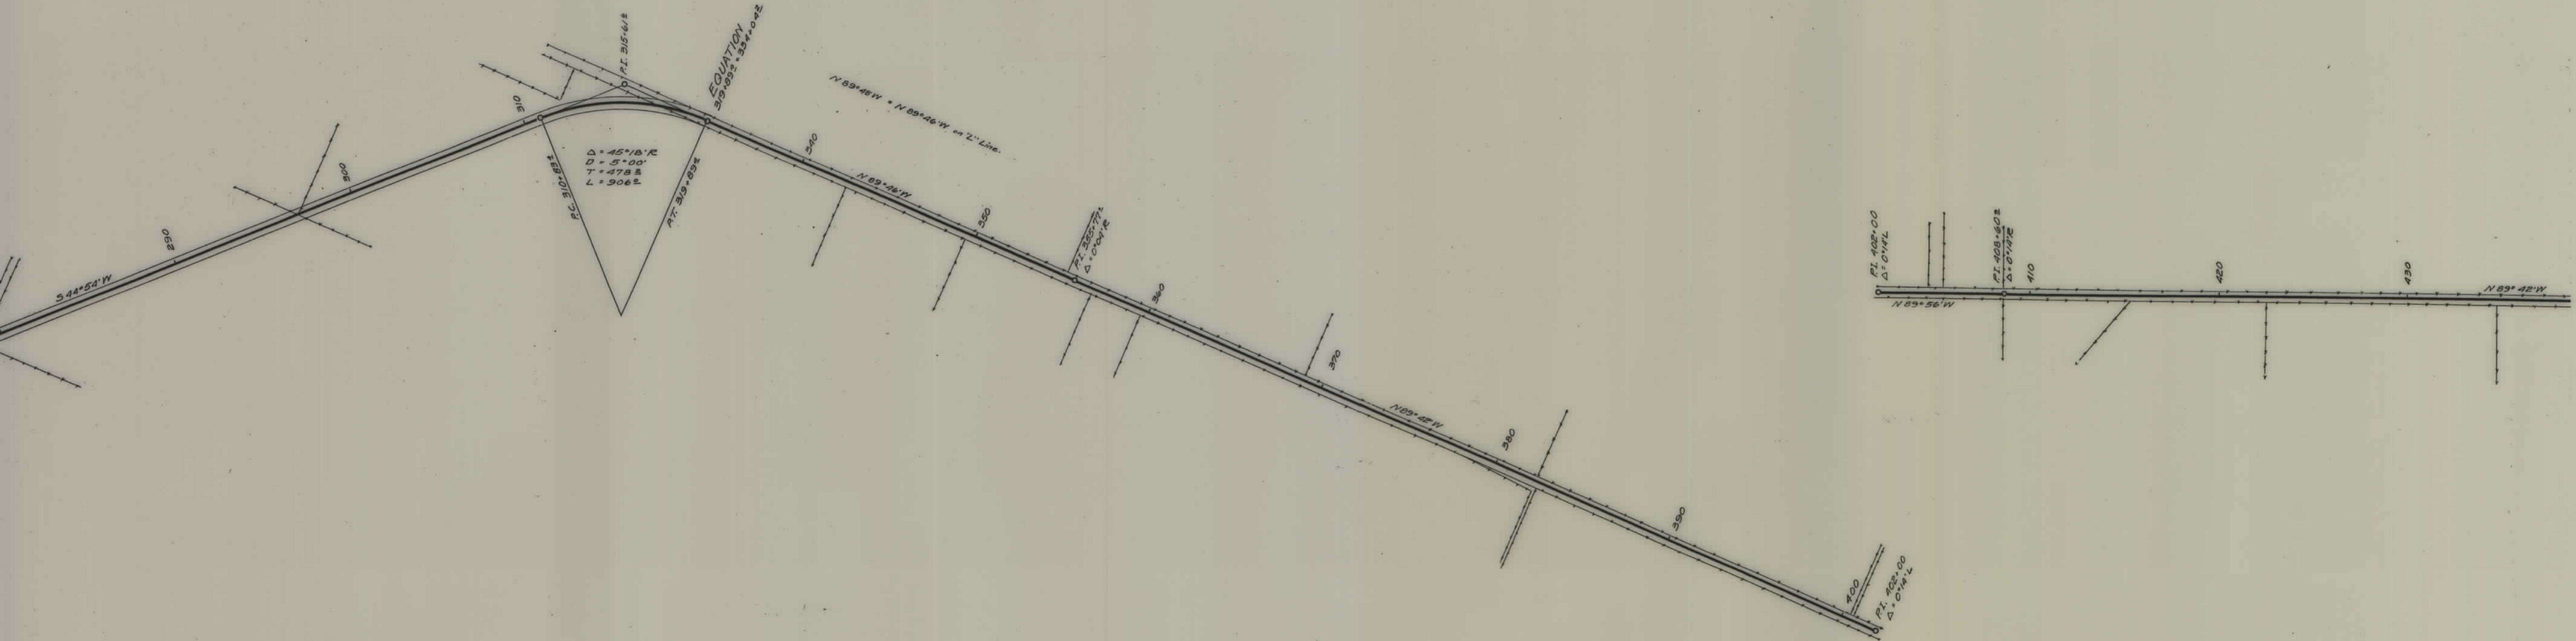


PED. ROAD DIST. NO.	STATE	F.A.P.	SHEET NO.	TOTAL SHEETS
1	MONT.	176	3	5



FED. ROAD DIST. NO.	STATE	F.A.P.	SHEET NO.	TOTAL SHEETS
1	MONT.	176	4	5

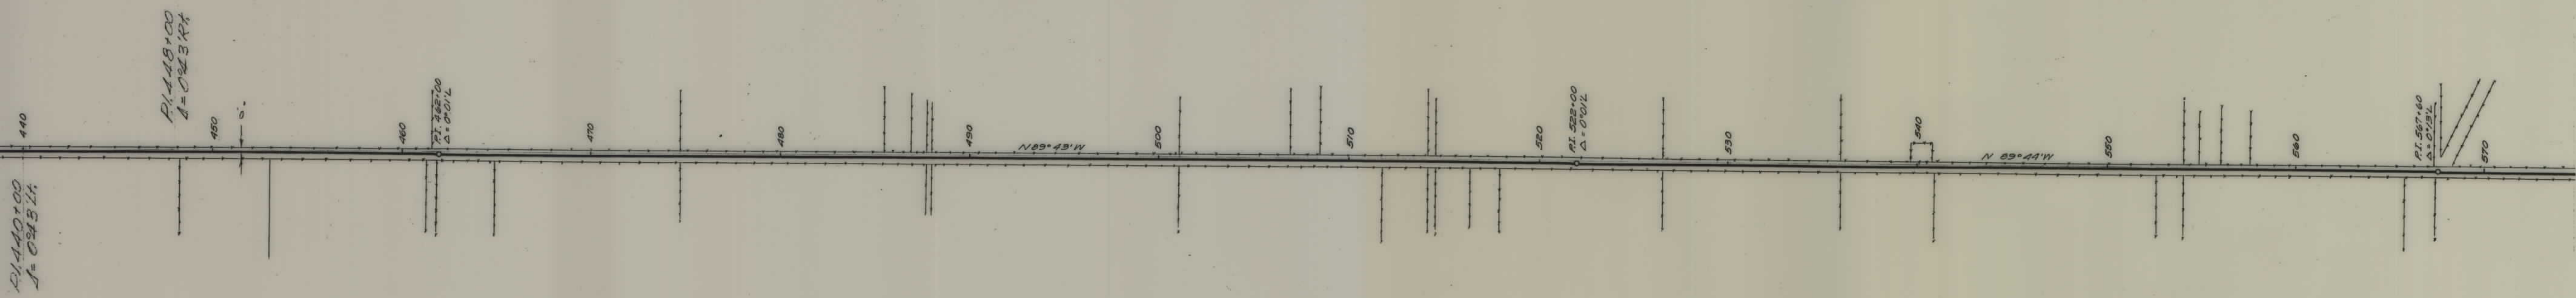

F&M DIST. NO.	STATE	F.A.P.	SHEET NO.	TOTAL SHEETS
1	MONT.	176	5	5

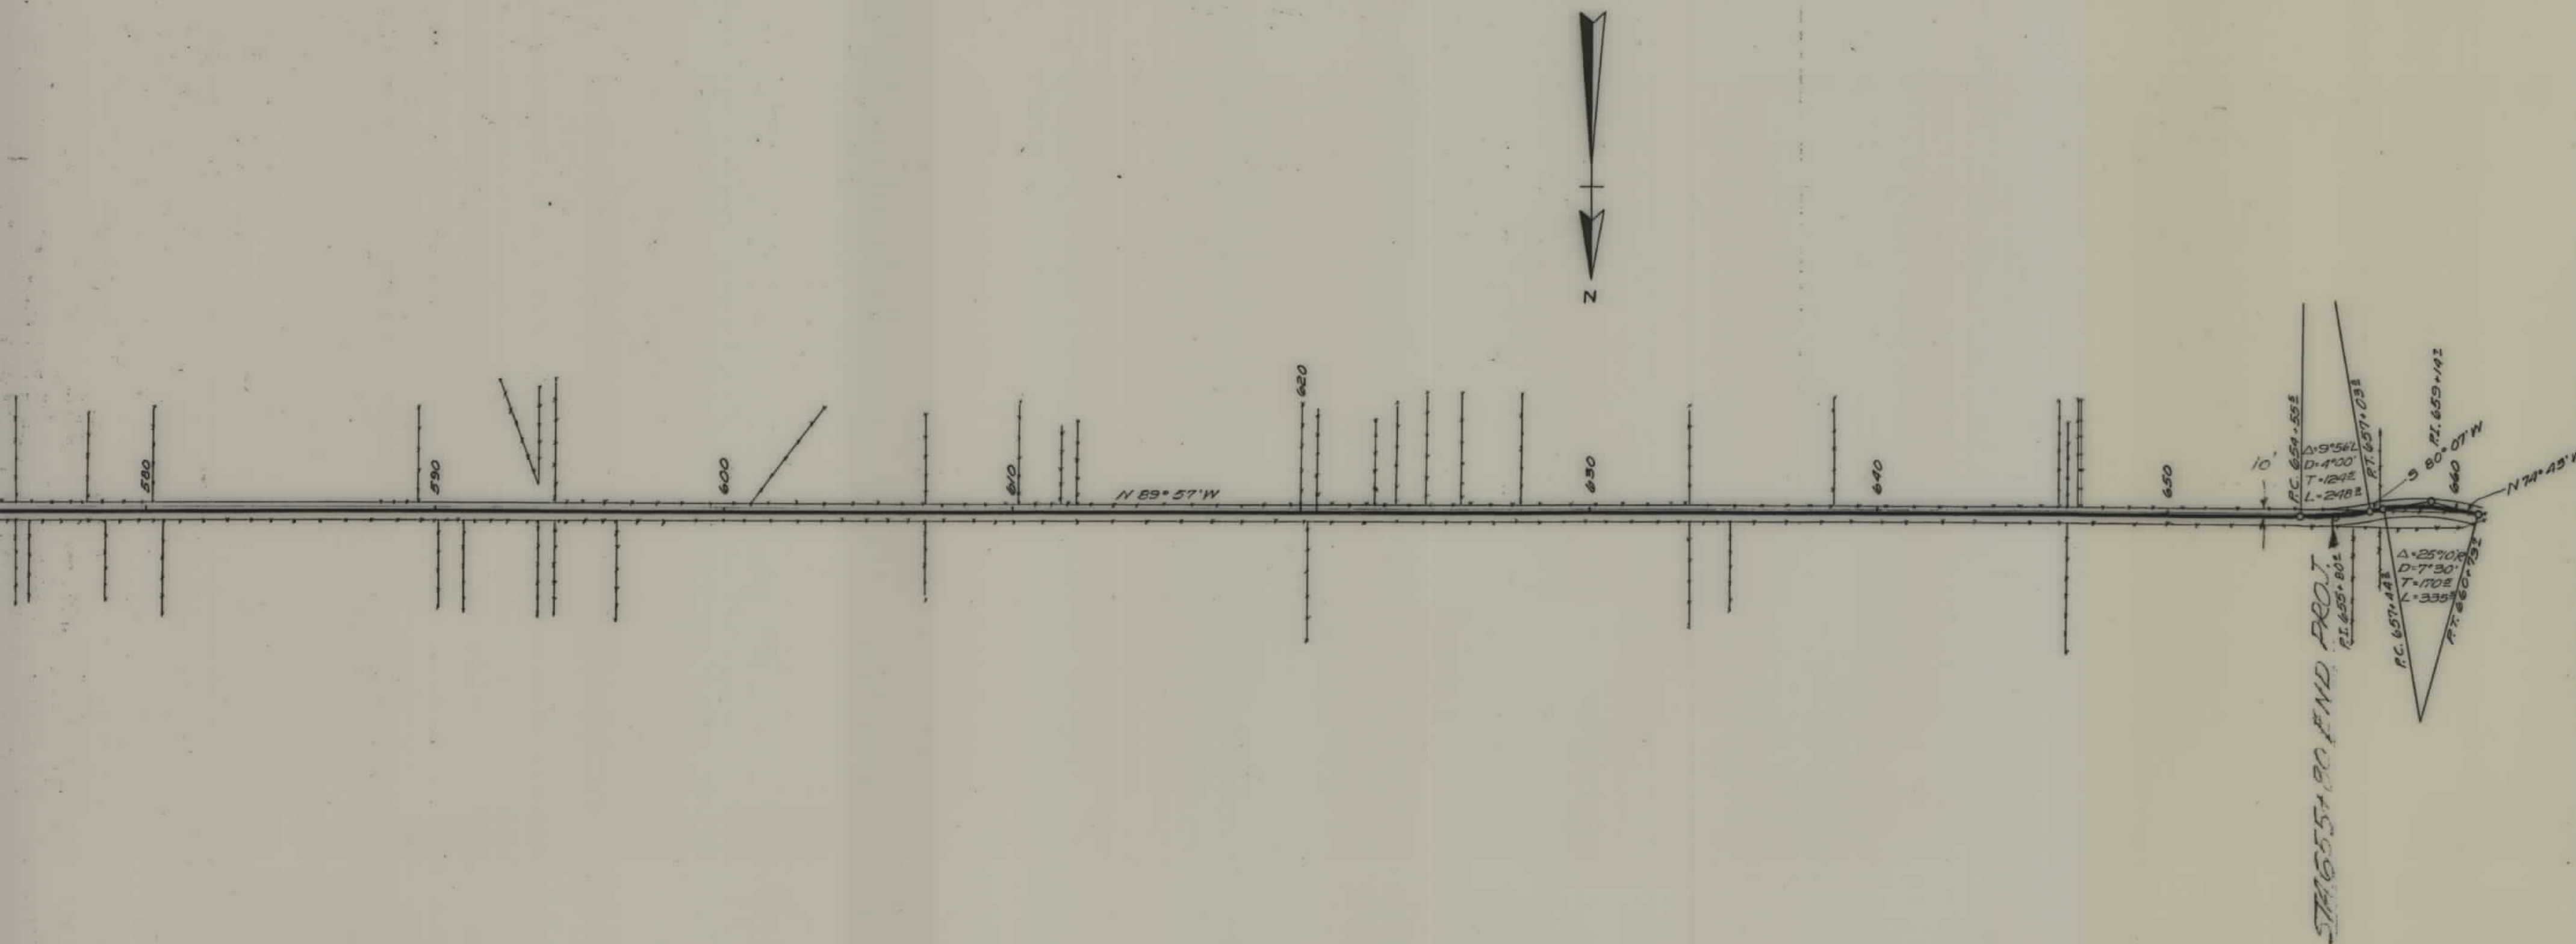

STATE OF MONTANA
STATE HIGHWAY COMMISSION
Right of Way Map
F.A.P. #176 - Sun River - Simms Road
CASCADE COUNTY
Scale 1" = 400'