
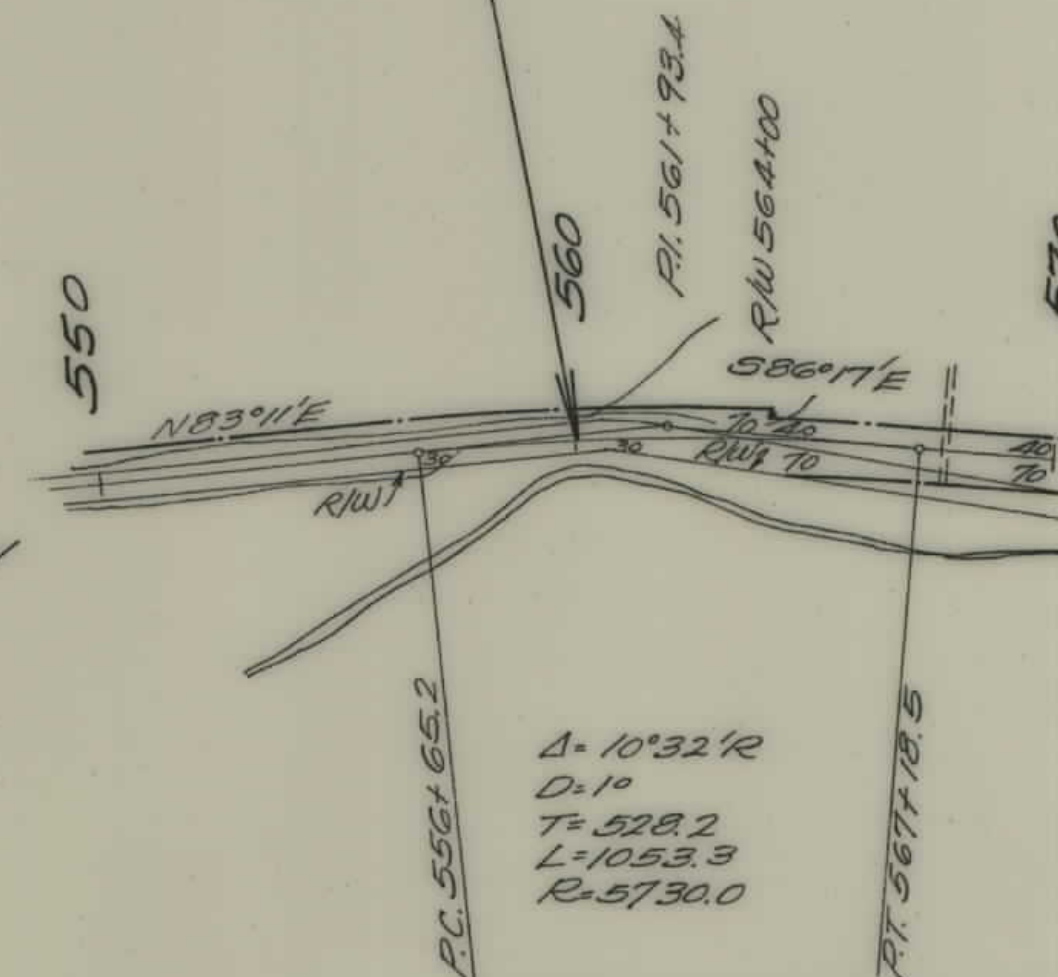


PLANS
NOT
TO
SCALE

FED. ROAD DIST. NO.	STATE	FED. AID PROJ. NO.	FISCAL YEAR	SHEET NO.	TOTAL SHEETS
1	MONT.	176D		1	6

STA. 560+00 END 176E
STA. 560+00 BEGIN 176D

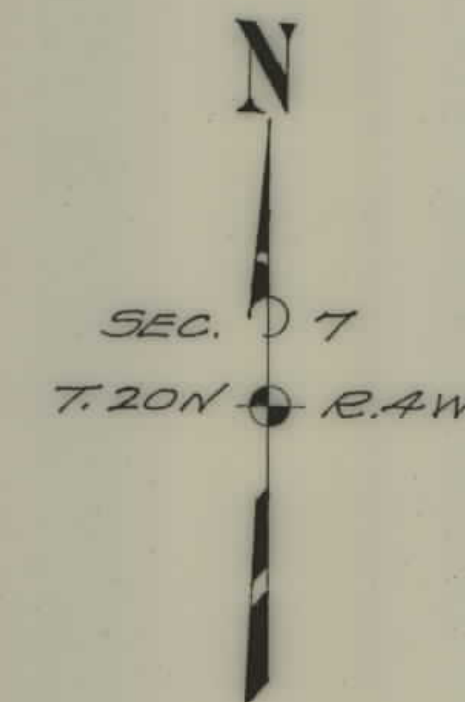

STATE OF MONTANA
STATE HIGHWAY COMMISSION
PLAT SHOWING LAND
REQUIRED FOR RIGHT OF WAY

LENIS & CLARK COUNTY


SCALE 1" = 400' MAP COMPLETED 6/12/33


DESCRIPTIONS WRITTEN BY E.O.R. DATE 6/14/33

DESCRIPTIONS CHECKED BY _____ DATE _____


APPROVED BY _____ PLANS DEPT.

APPROVED BY _____ R/W ENGINEER

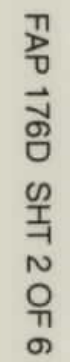

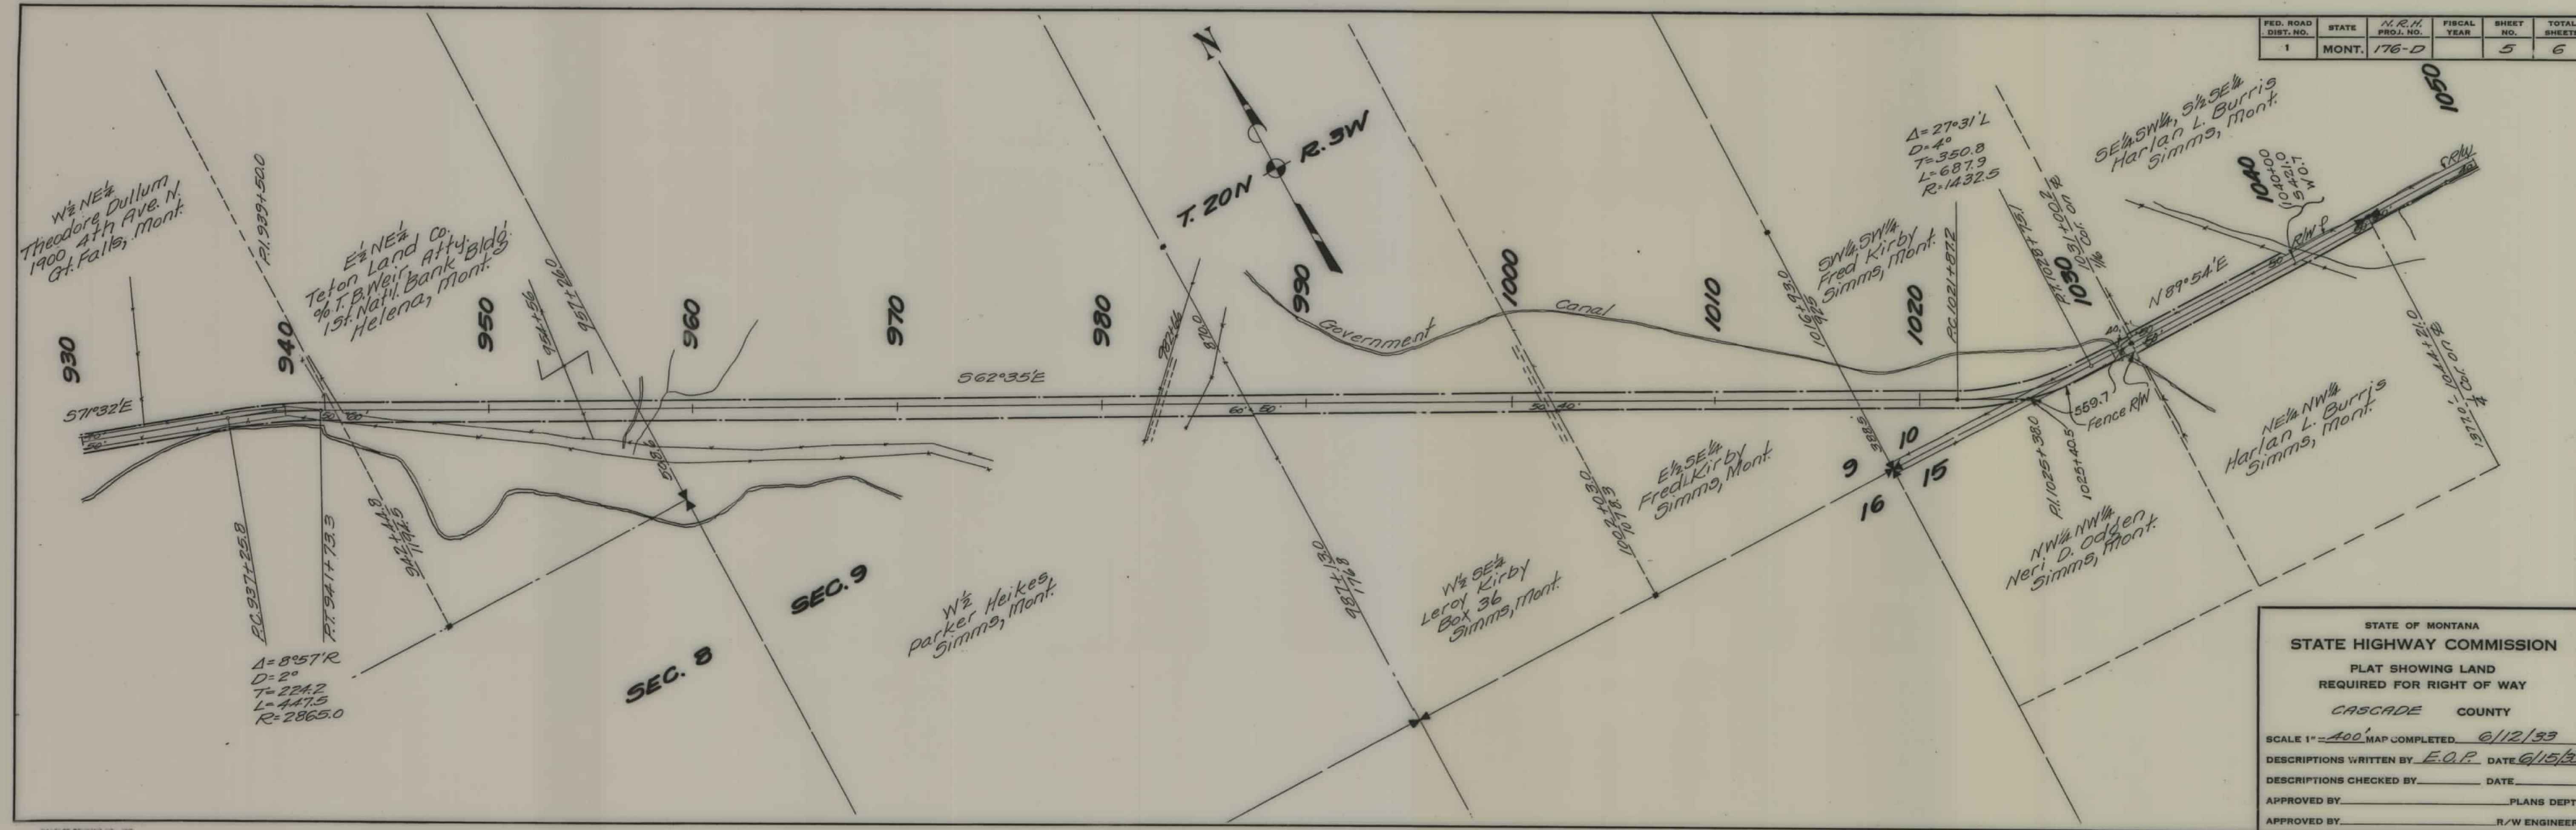FAP 176D SHT 5 OF 6

FED. ROAD DIST. NO.	STATE	N.R.H. PROJ. NO.	FISCAL YEAR	SHEET NO.	TOTAL SHEETS
1	MONT.	176 D		6	6

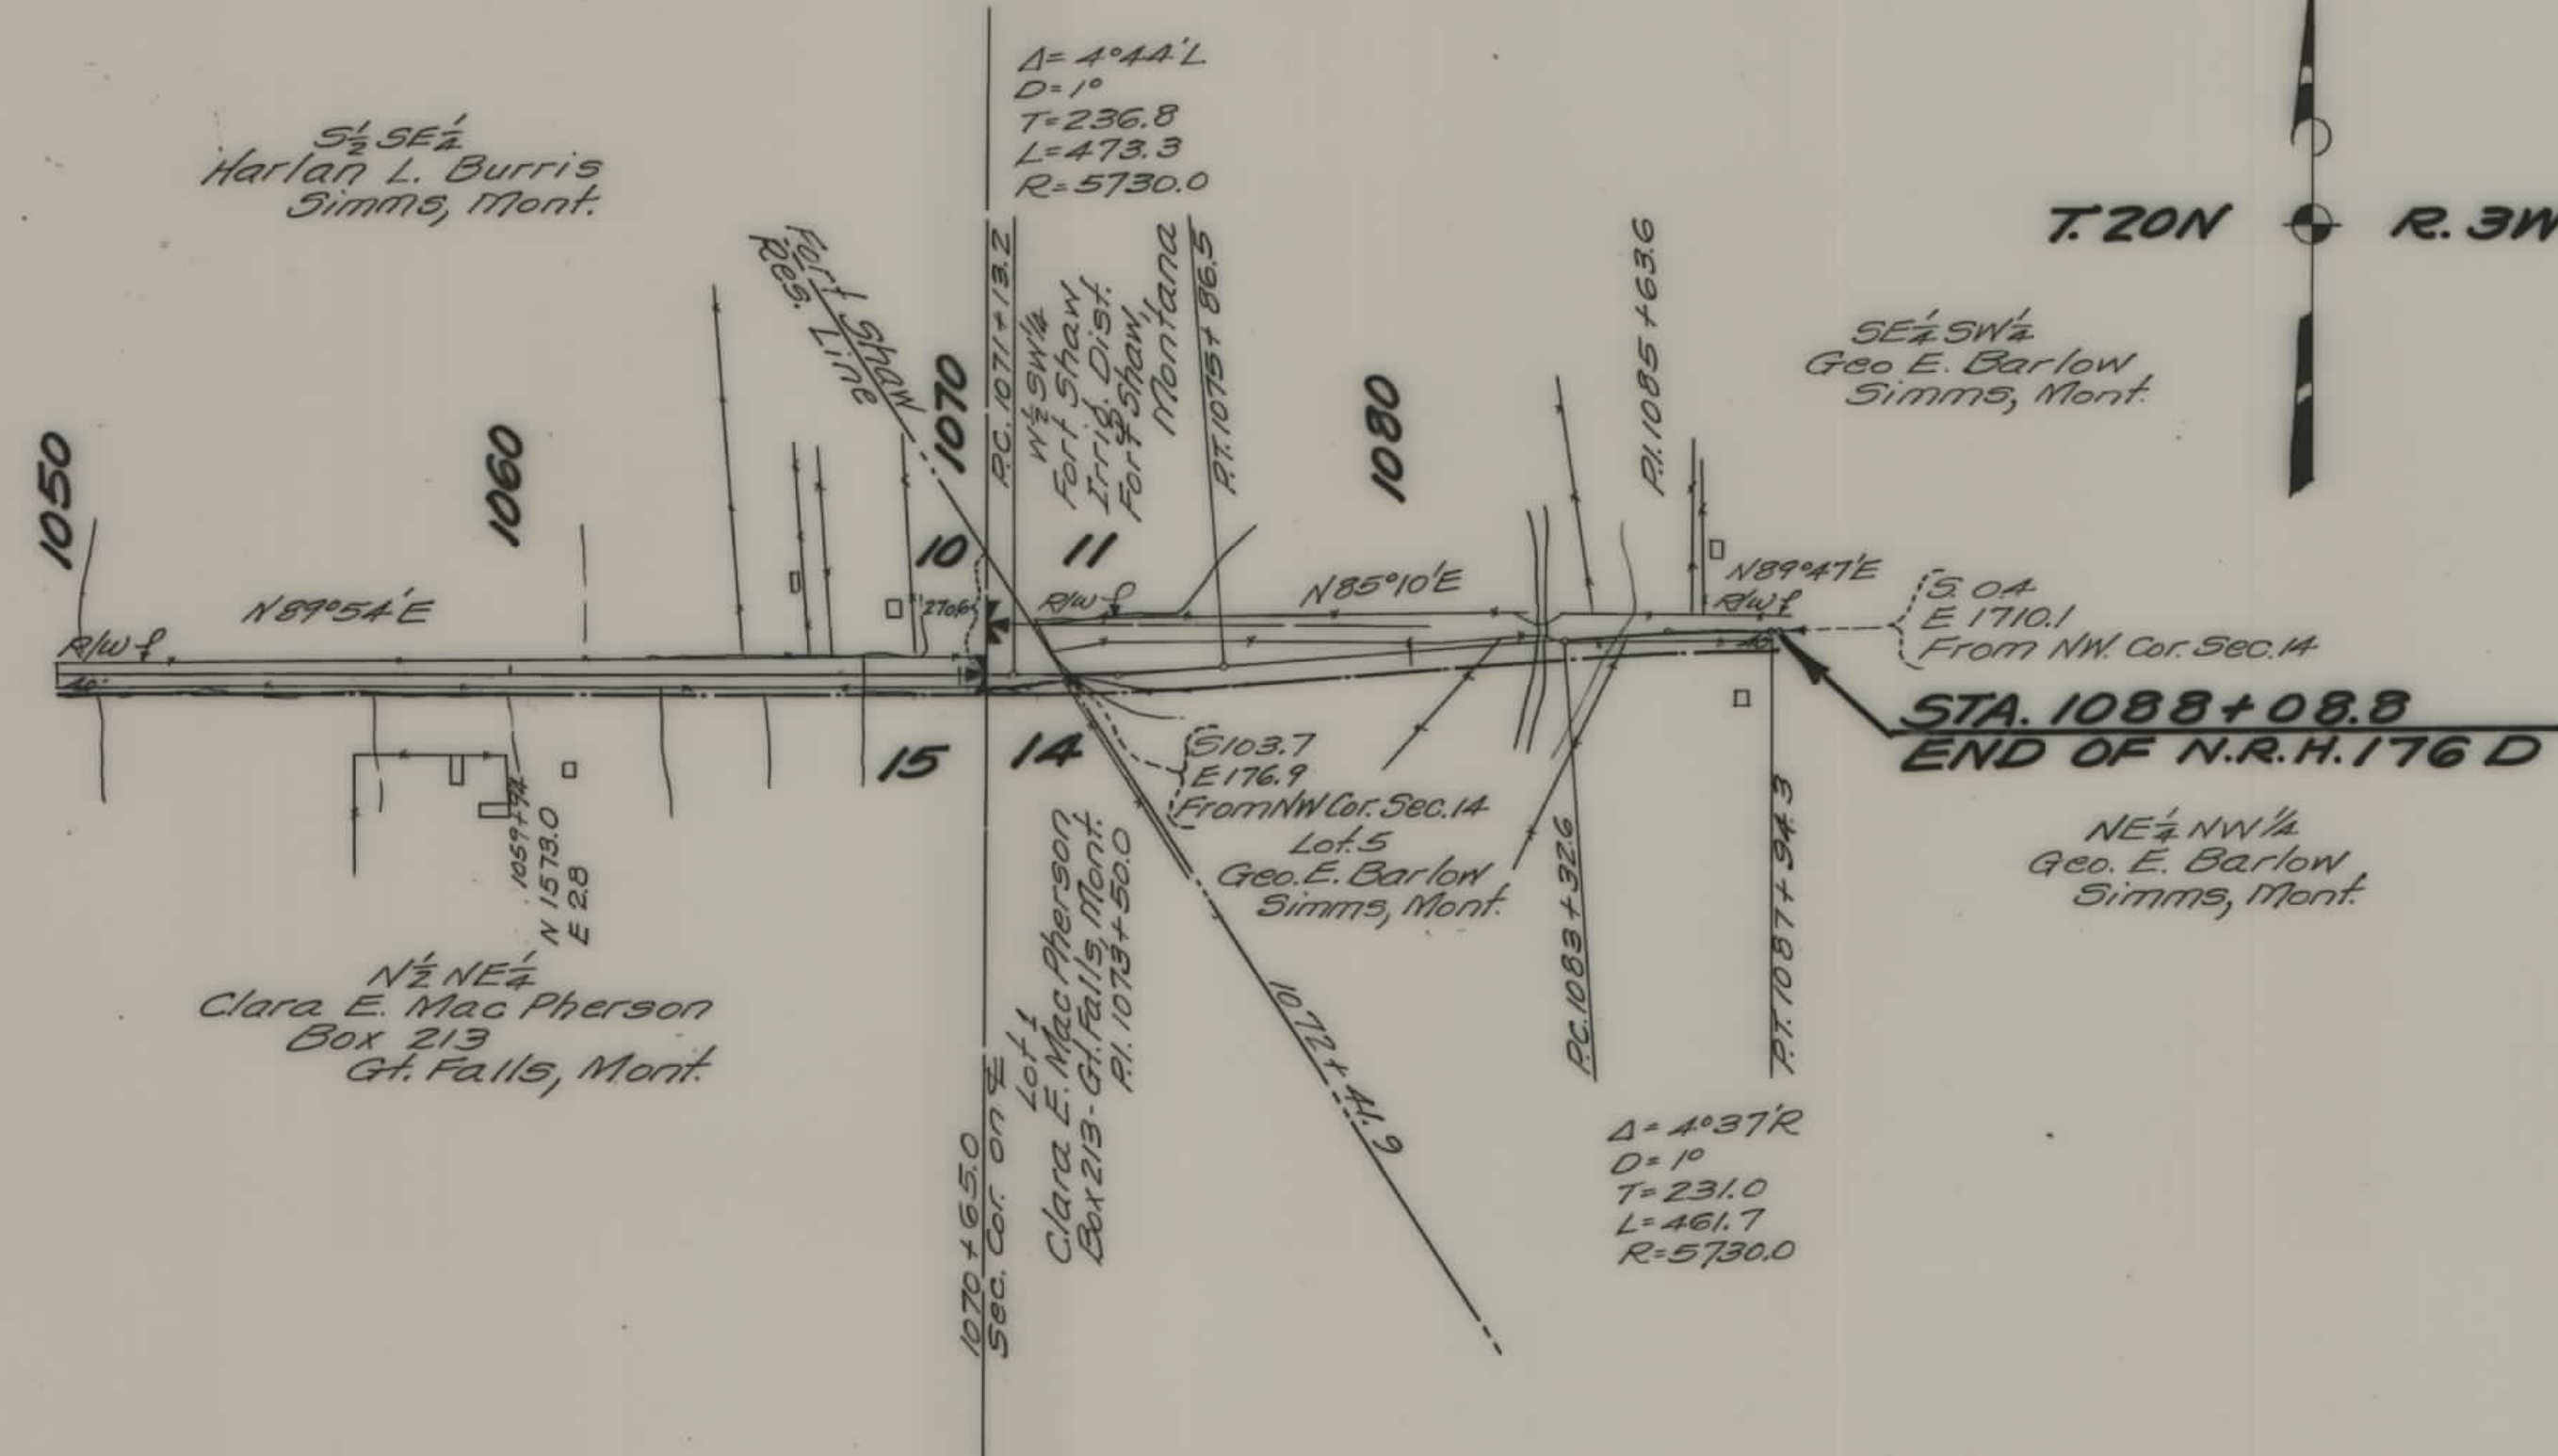

STATE OF MONTANA
STATE HIGHWAY COMMISSION
PLAT SHOWING LAND
REQUIRED FOR RIGHT OF WAY
CASCADE COUNTY

SCALE 1" = 400' MAP COMPLETED 6/12/33
DESCRIPTIONS WRITTEN BY E.O.P. DATE 6/15/33
DESCRIPTIONS CHECKED BY _____ DATE _____
APPROVED BY _____ PLANS DEPT.
APPROVED BY _____ R/W ENGINEER