


PLANS
NOT
TO
SCALE

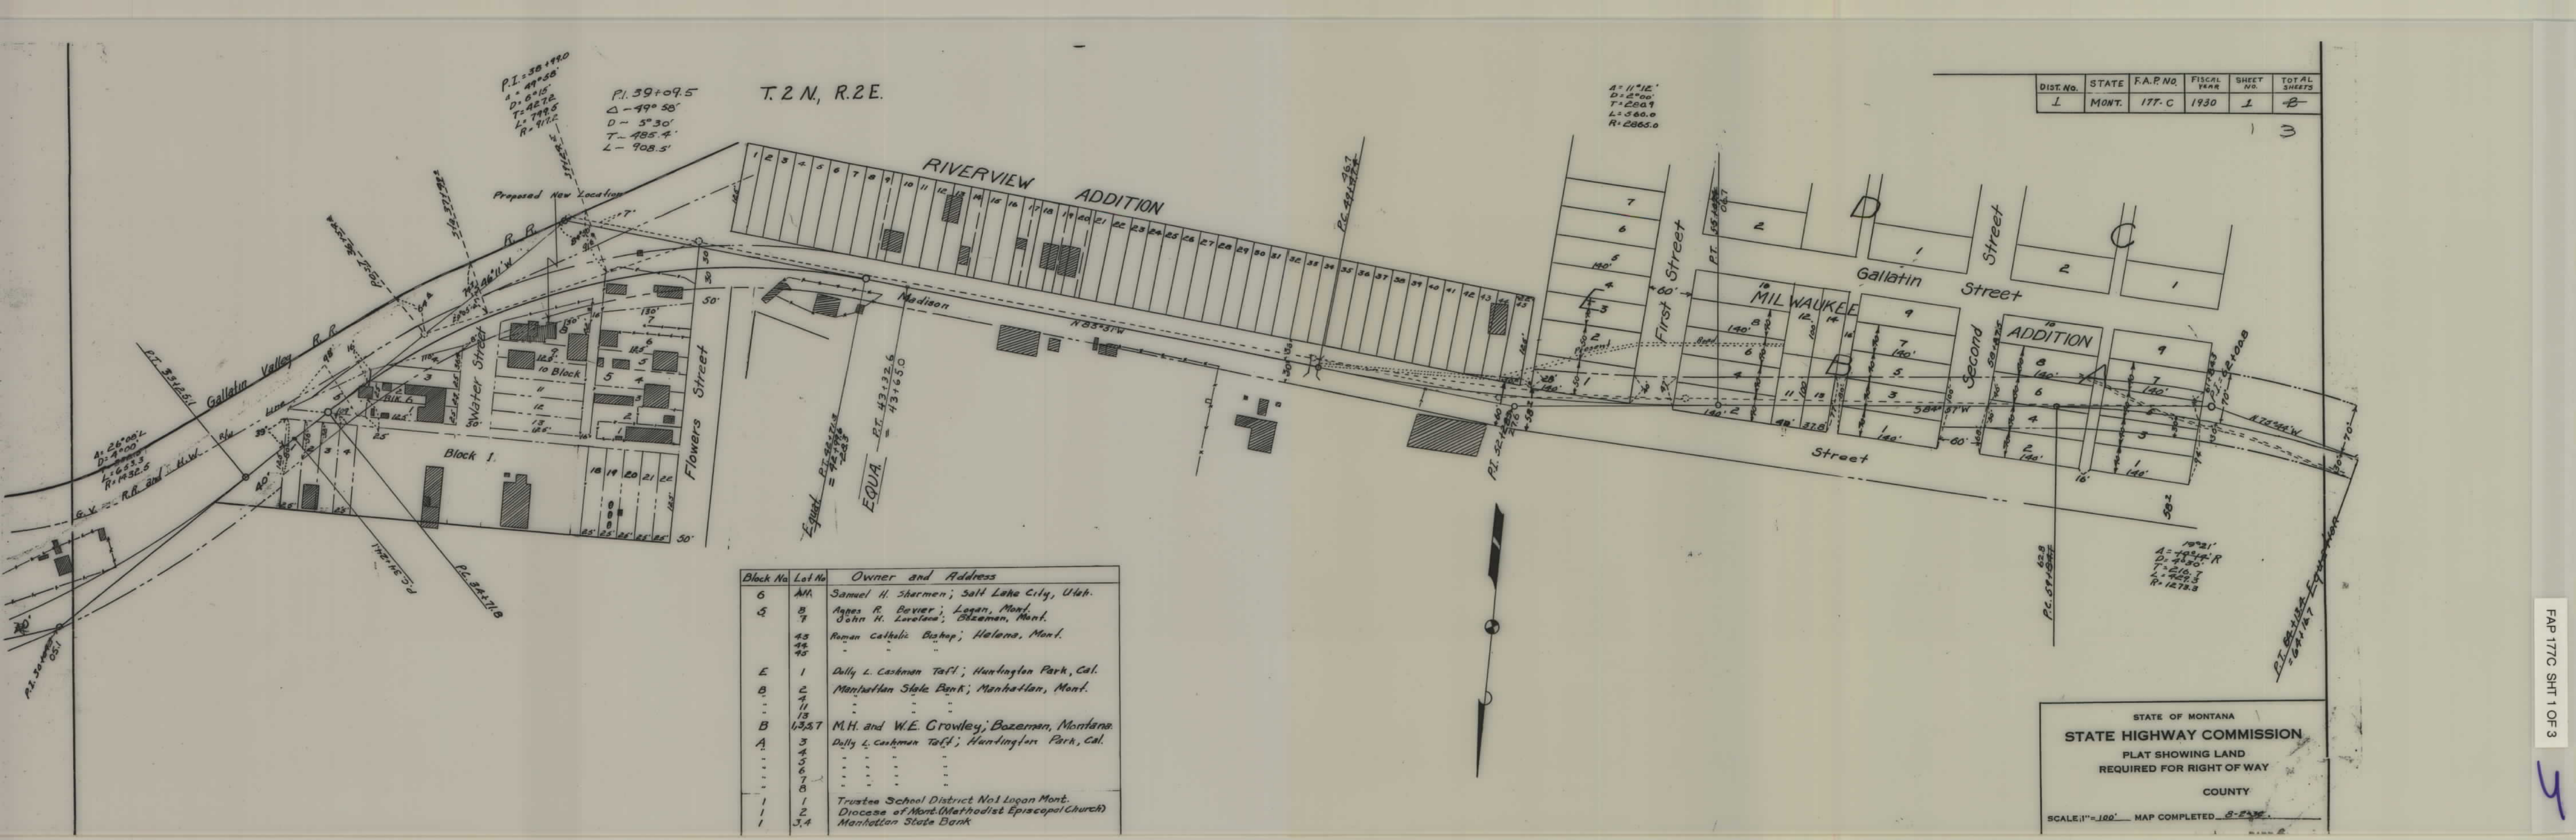



DIST. NO.	STATE	F.A.P. NO.	FISCAL YEAR	SHEET NO.	TOTAL SHEETS
1	MONT.	177-C	1930	1	3

Block No.	Lot No.	Owner and Address
6	AM	Samuel H. Shermen; Salt Lake City, Utah.
5	8	Agnes R. Boyer; Logan, Mont.
	7	John H. Lovelace; Bozeman, Mont.
	43	Roman Catholic Bishop; Helena, Mont.
	44	"
	45	"
E	1	Dolly L. Cashman Taft; Huntington Park, Cal.
B	2	Manhattan State Bank; Manhattan, Mont.
	4	"
	11	"
	13	"
B	1,3,7	M.H. and W.E. Crowley; Bozeman, Montana.
A	3	Dolly L. Cashman Taft; Huntington Park, Cal.
	4	"
	5	"
	6	"
	7	"
	8	"
1	1	Trustee School District No. 1 Logan Mont.
1	2	Diocese of Mont. (Methodist Episcopal Church)
1	3,4	Manhattan State Bank

STATE OF MONTANA
STATE HIGHWAY COMMISSION
PLAT SHOWING LAND
REQUIRED FOR RIGHT OF WAY
COUNTY
SCALE: 1"=100' MAP COMPLETED 8-2-30

DIST. NO	STATE	FAP No	FISCAL YEAR	SHEET NO.	TOTAL SHEETS
1	MONT.	177-C	1930	2	3

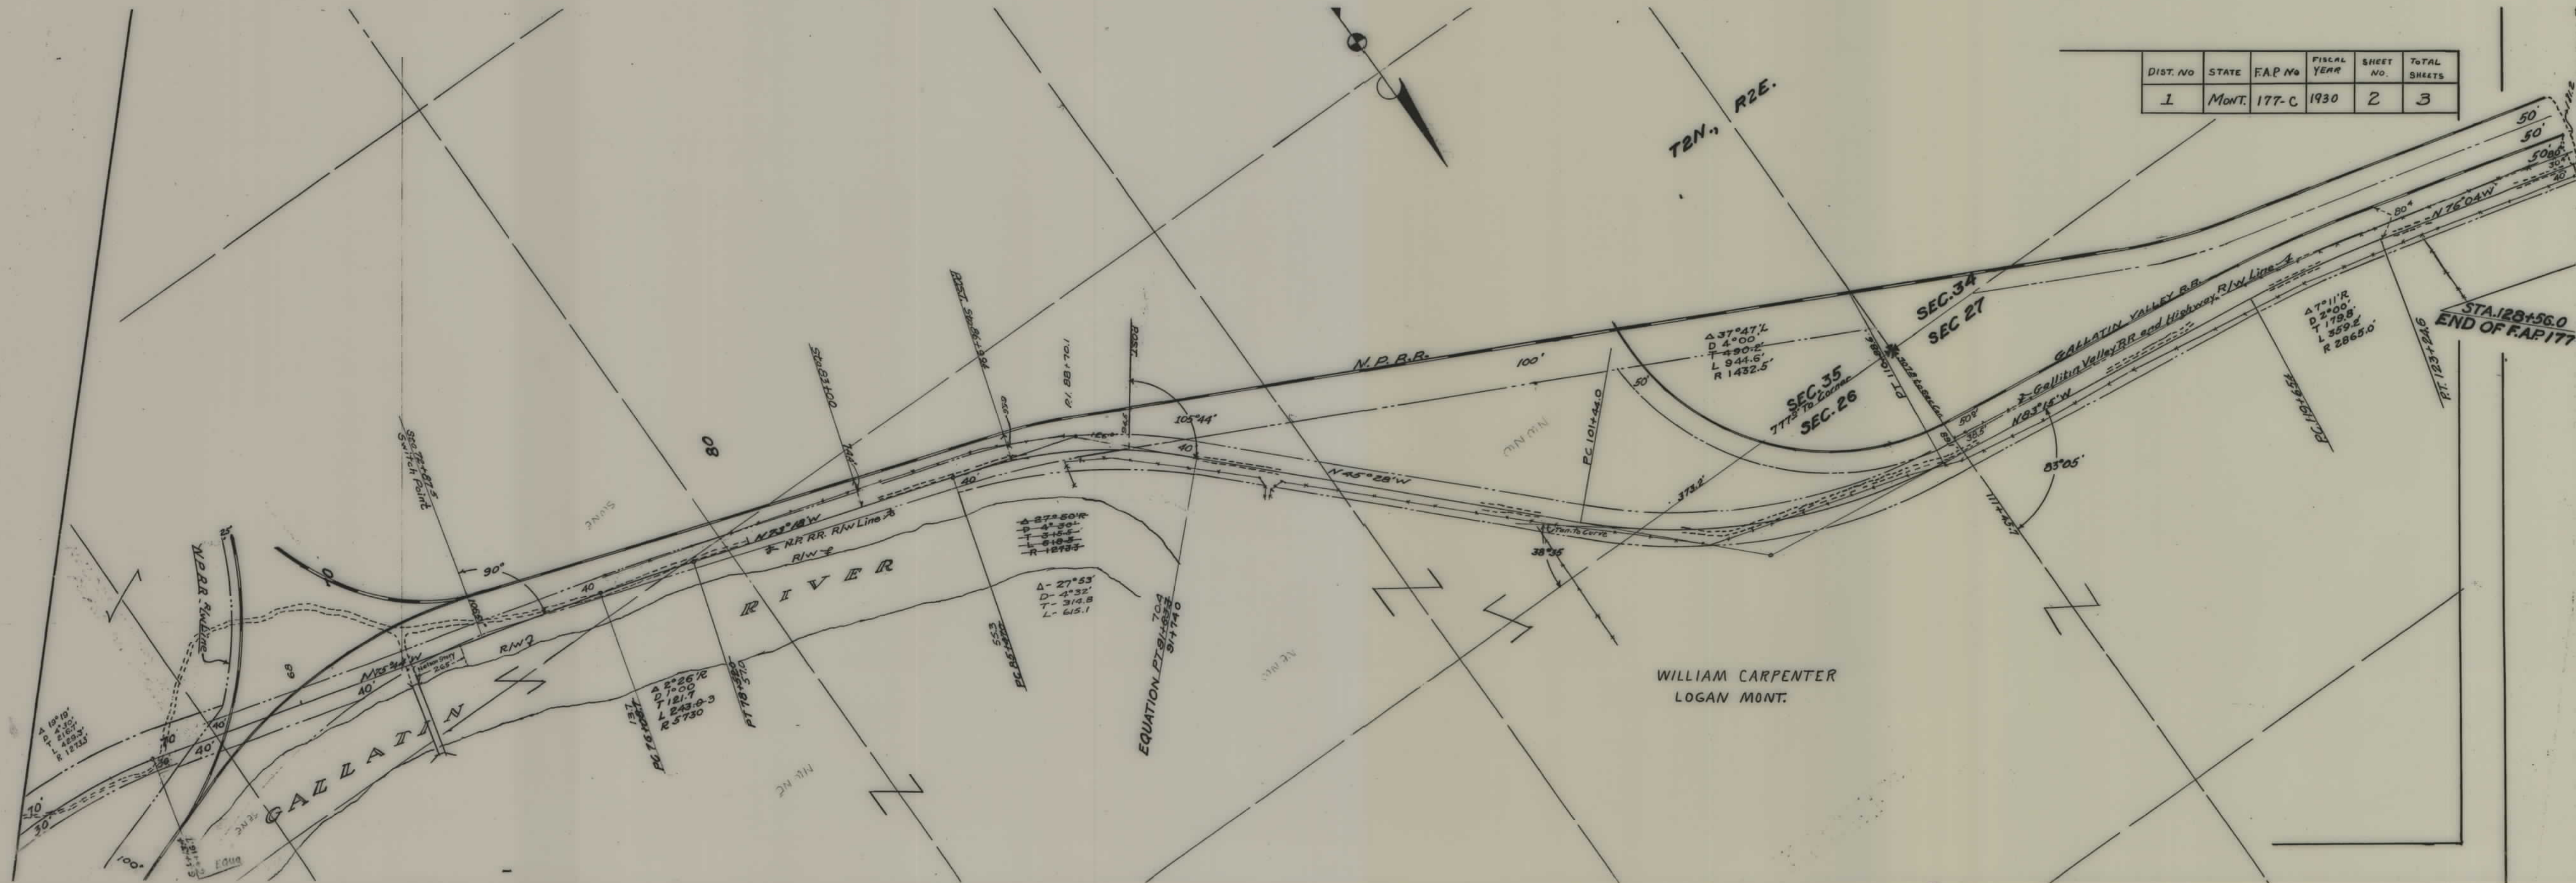

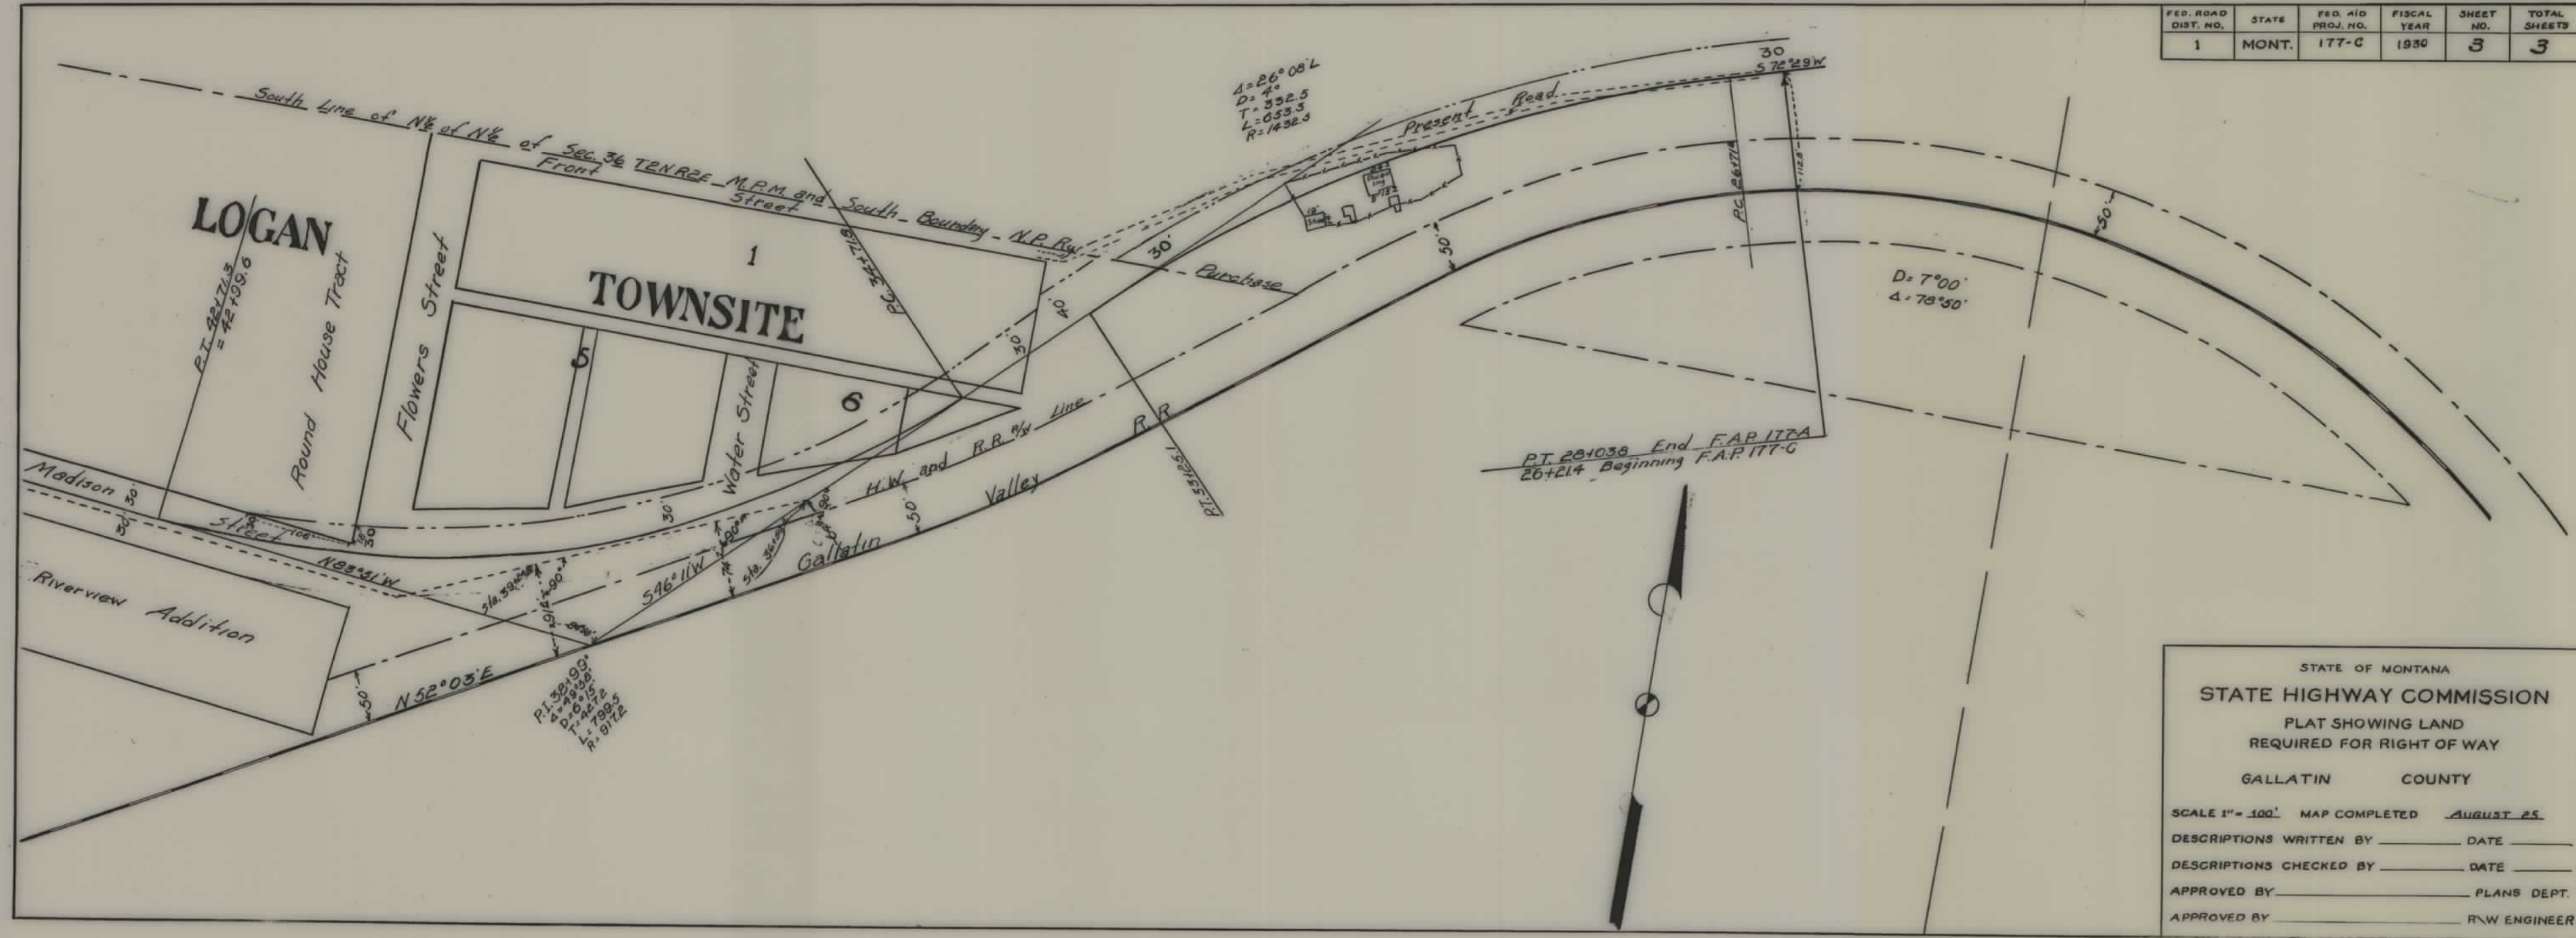

FED. ROAD DIST. NO.	STATE	FED. AID PROJ. NO.	FISCAL YEAR	SHEET NO.	TOTAL SHEETS
1	MONT.	177-C	1930	3	3

STATE OF MONTANA
 STATE HIGHWAY COMMISSION
 PLAT SHOWING LAND
 REQUIRED FOR RIGHT OF WAY
 GALLATIN COUNTY

SCALE 1" = 100' MAP COMPLETED AUGUST 25
 DESCRIPTIONS WRITTEN BY _____ DATE _____
 DESCRIPTIONS CHECKED BY _____ DATE _____
 APPROVED BY _____ PLANS DEPT.
 APPROVED BY _____ R.W. ENGINEER