


PLANS

NOT


TO

SCALE

FED. ROAD DIST. NO.	STATE	F.A.P.	SHEET NO.	TOTAL SHEETS
1	MONT.	178-B	3	6

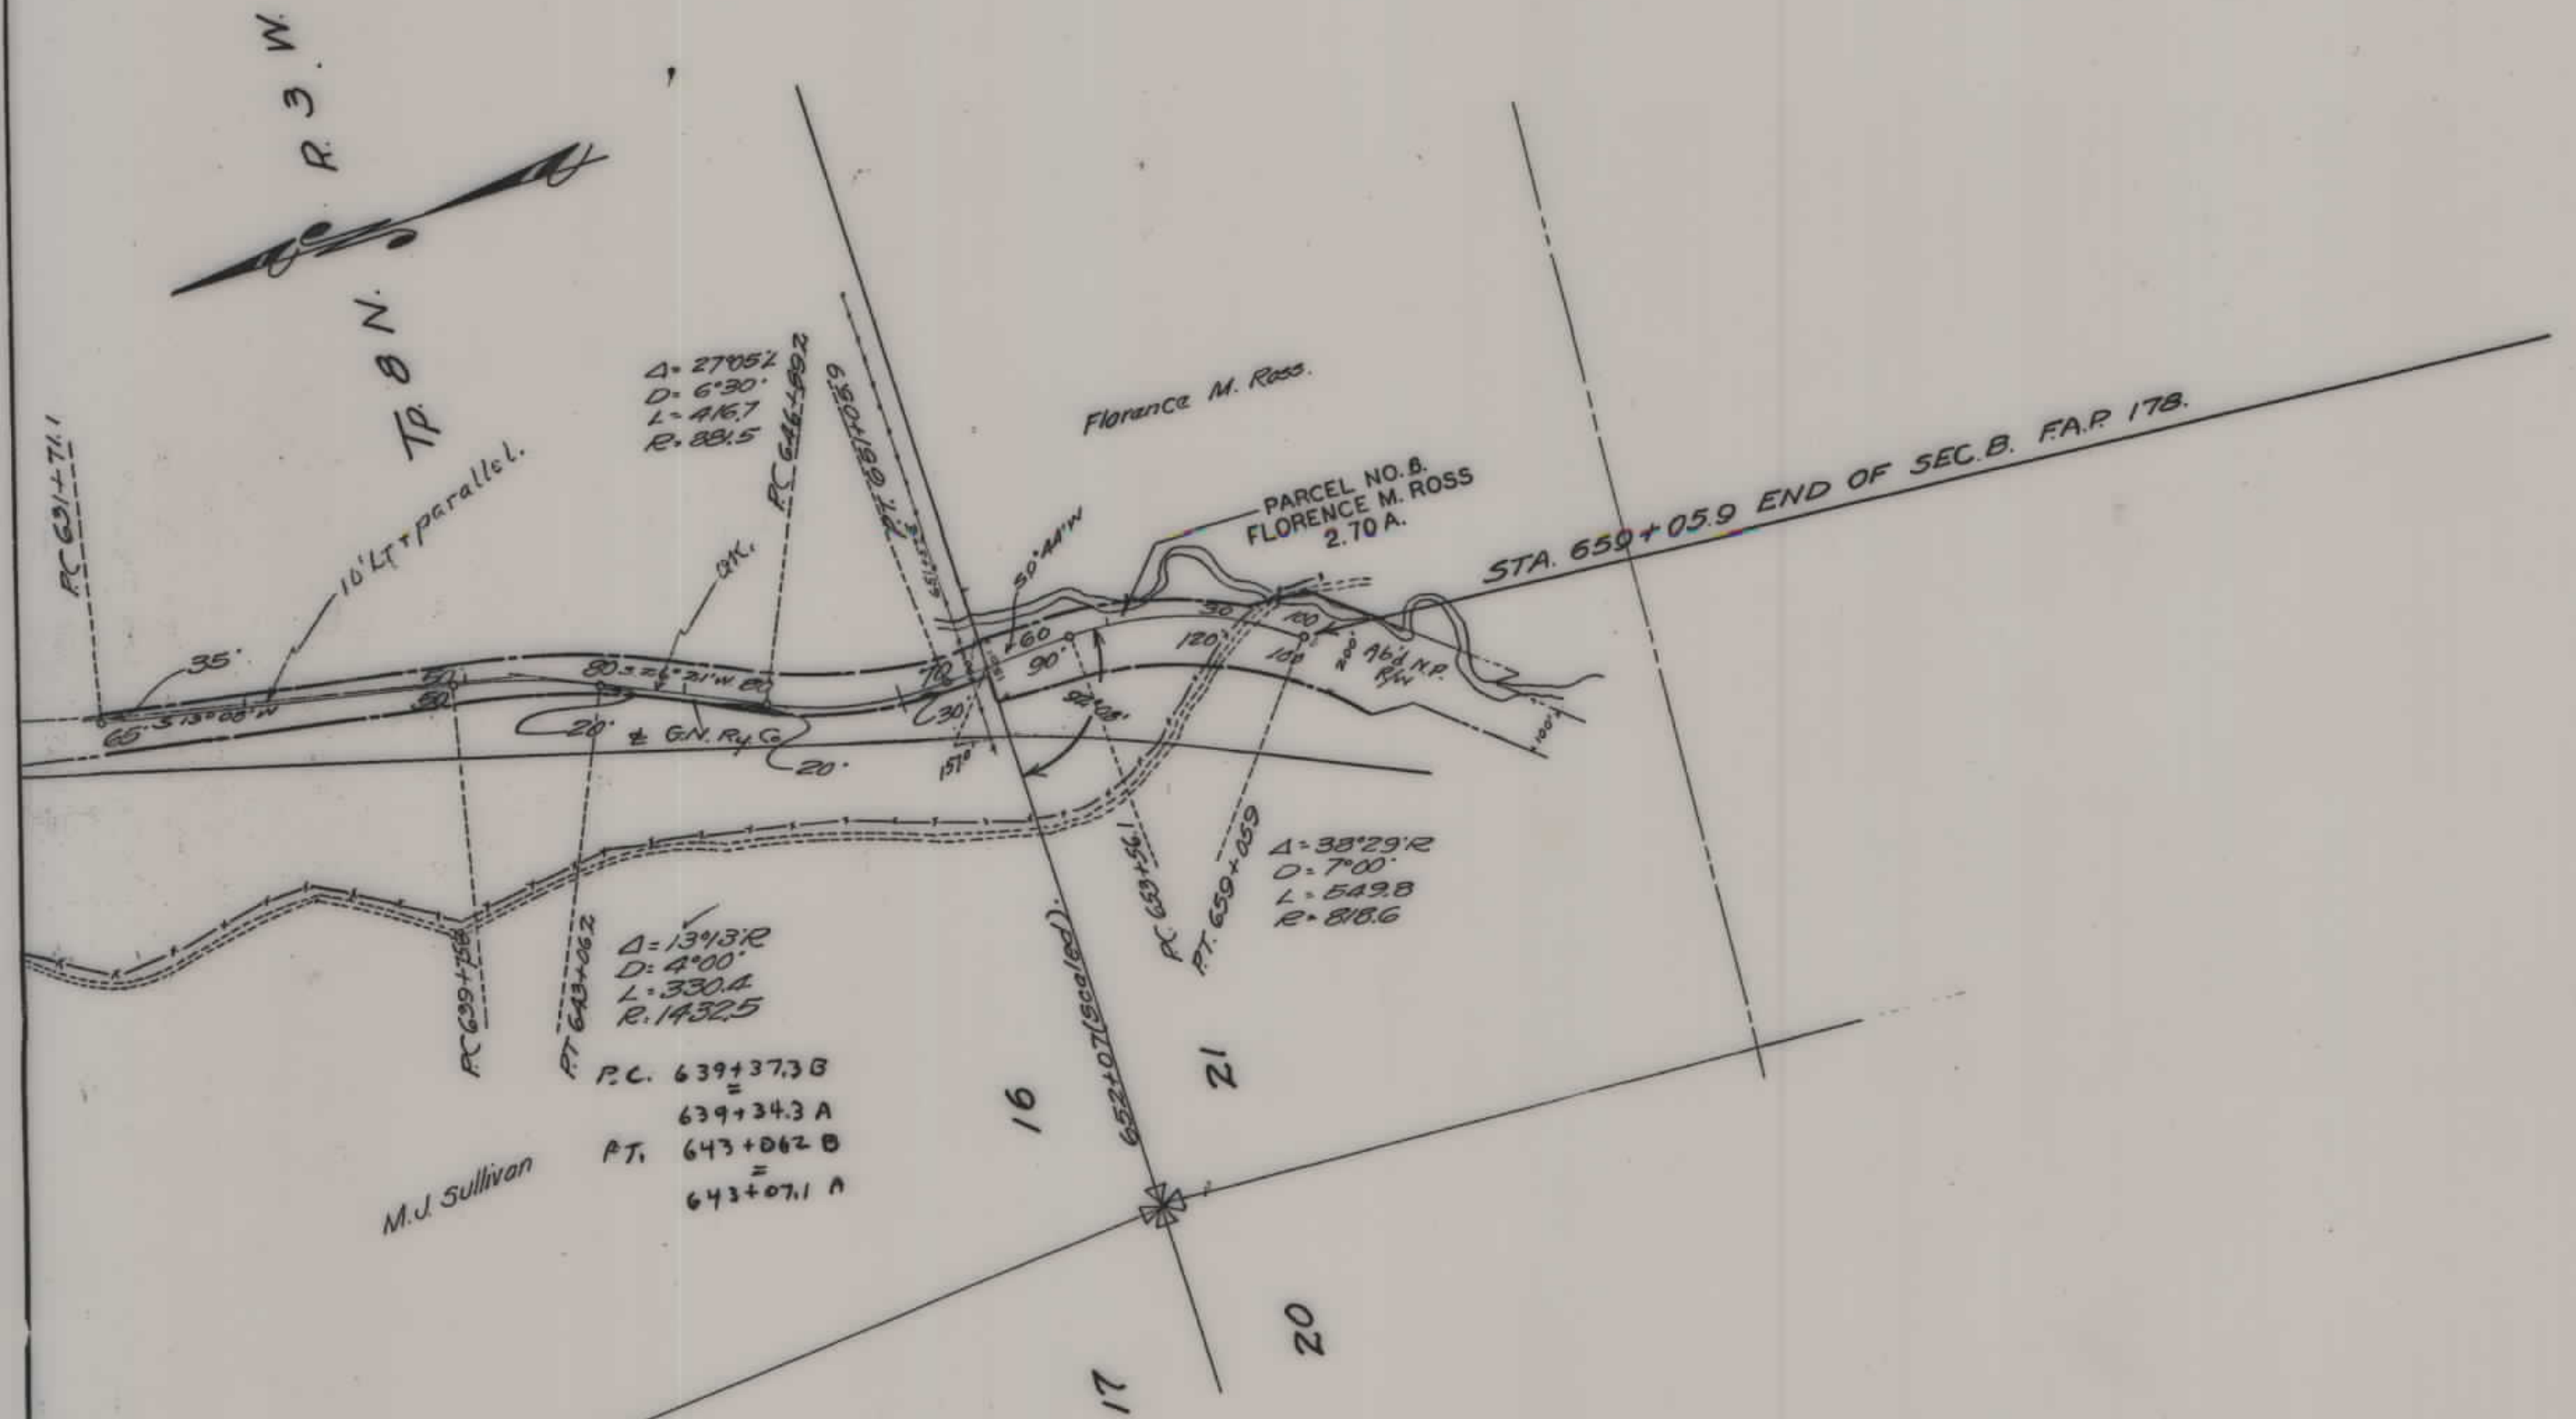

REG. ROAD DIST. NO.	STATE	F.A.P.	SHEET NO.	TOTAL SHEETS
1	MONT.	178B	4	6

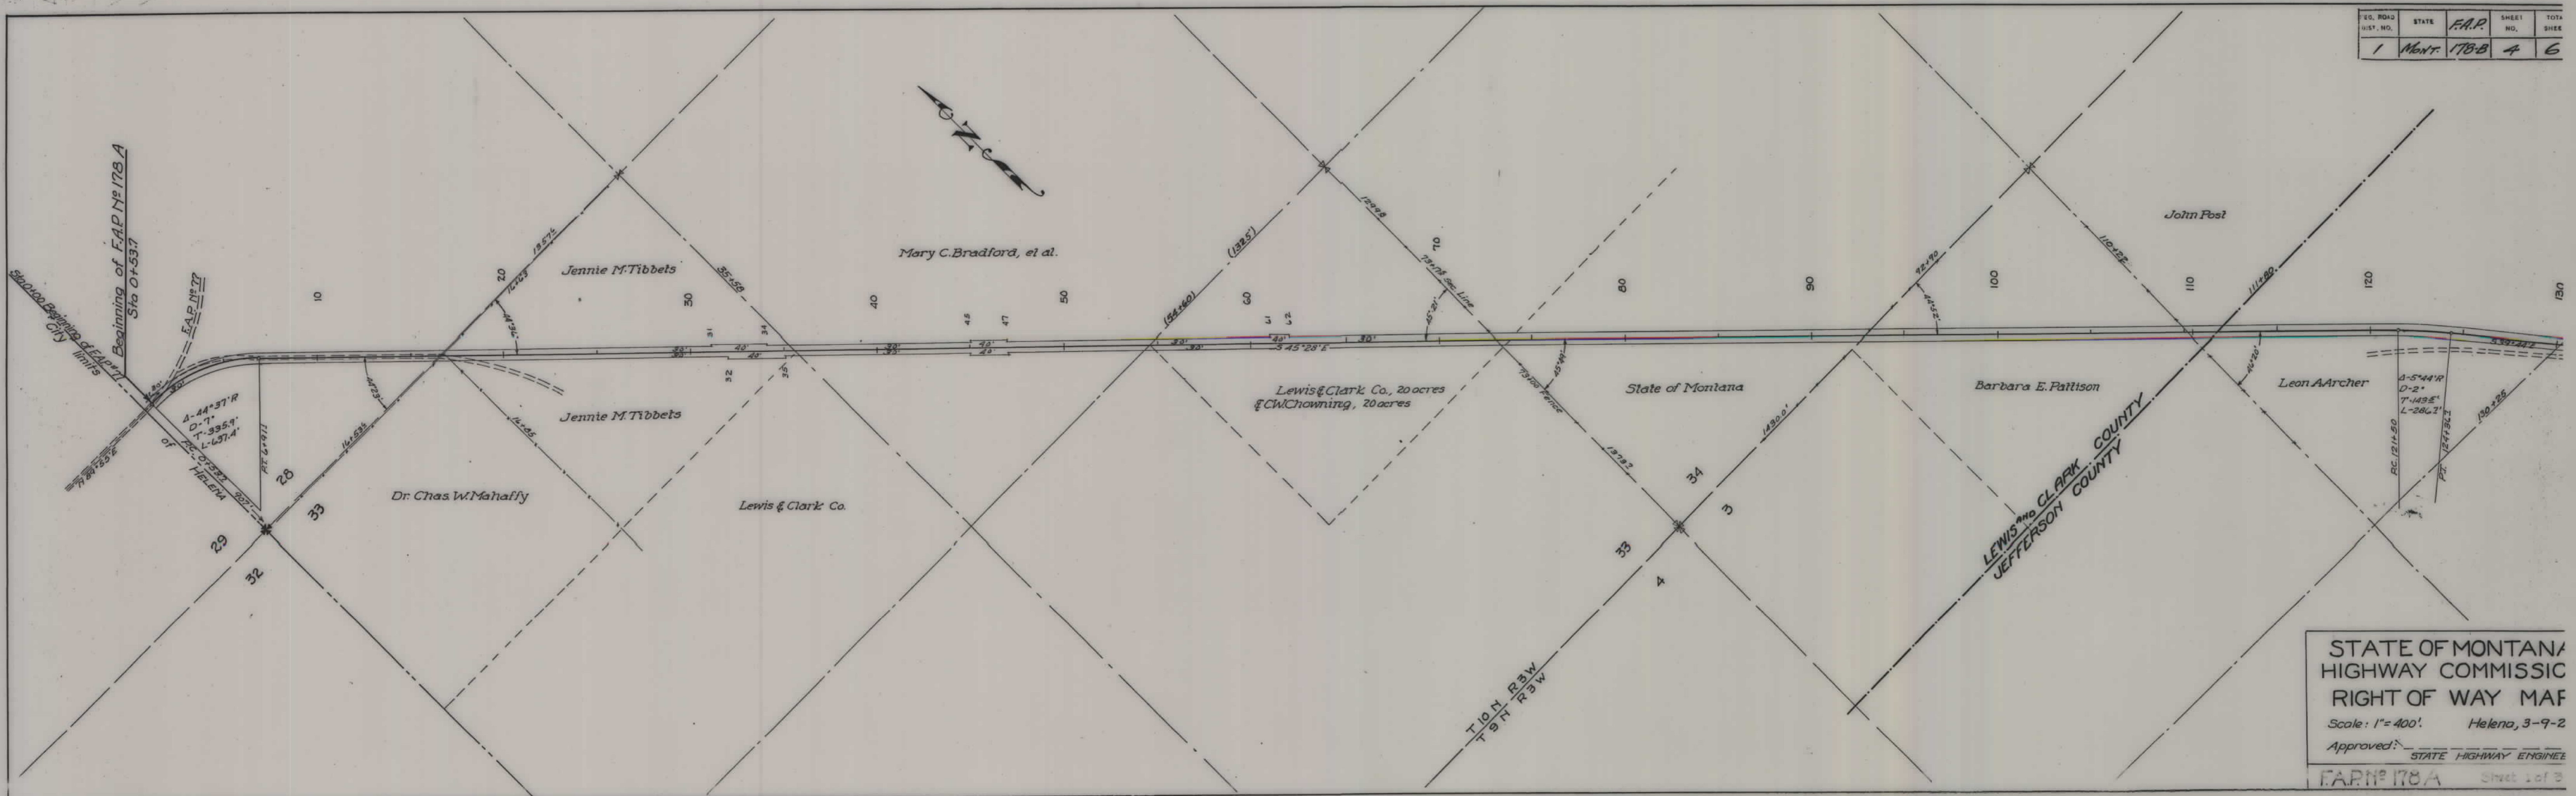

STATE OF MONTANA
HIGHWAY COMMISSIC
RIGHT OF WAY MAP
Scale: 1" = 400' Helena, 3-9-2
Approved: _____
STATE HIGHWAY ENGINEER
FAP No 178A Sheet 1 of 3

FED. ROAD DIST. NO.	STATE	F.A.P.	SHEET NO.	TOTAL SHEETS
1	MONT.	178B	5	6

