


PLANS
NOT
TO
SCALE

FED. ROAD DIST. NO.	STATE	FED. AID PROJ. NO.	FISCAL YEAR	SHEET NO.	TOTAL SHEETS
1	MONT.	178-D		1	3

BEG. FAP 178-D STA. 1153+35.0
END FAP 178-C STA. 1153+35.0

STATE OF MONTANA
STATE HIGHWAY COMMISSION
PLAT SHOWING LAND
REQUIRED FOR RIGHT OF WAY
JEFFERSON COUNTY
SCALE 1" = 400' MAP COMPLETED 8-15-31
DESCRIPTIONS WRITTEN BY E.O.P. DATE 8-15
DESCRIPTIONS CHECKED BY C.H.N. DATE 8-15
APPROVED BY _____ PLANS DEPT.
APPROVED BY _____ R.W. ENGINEER

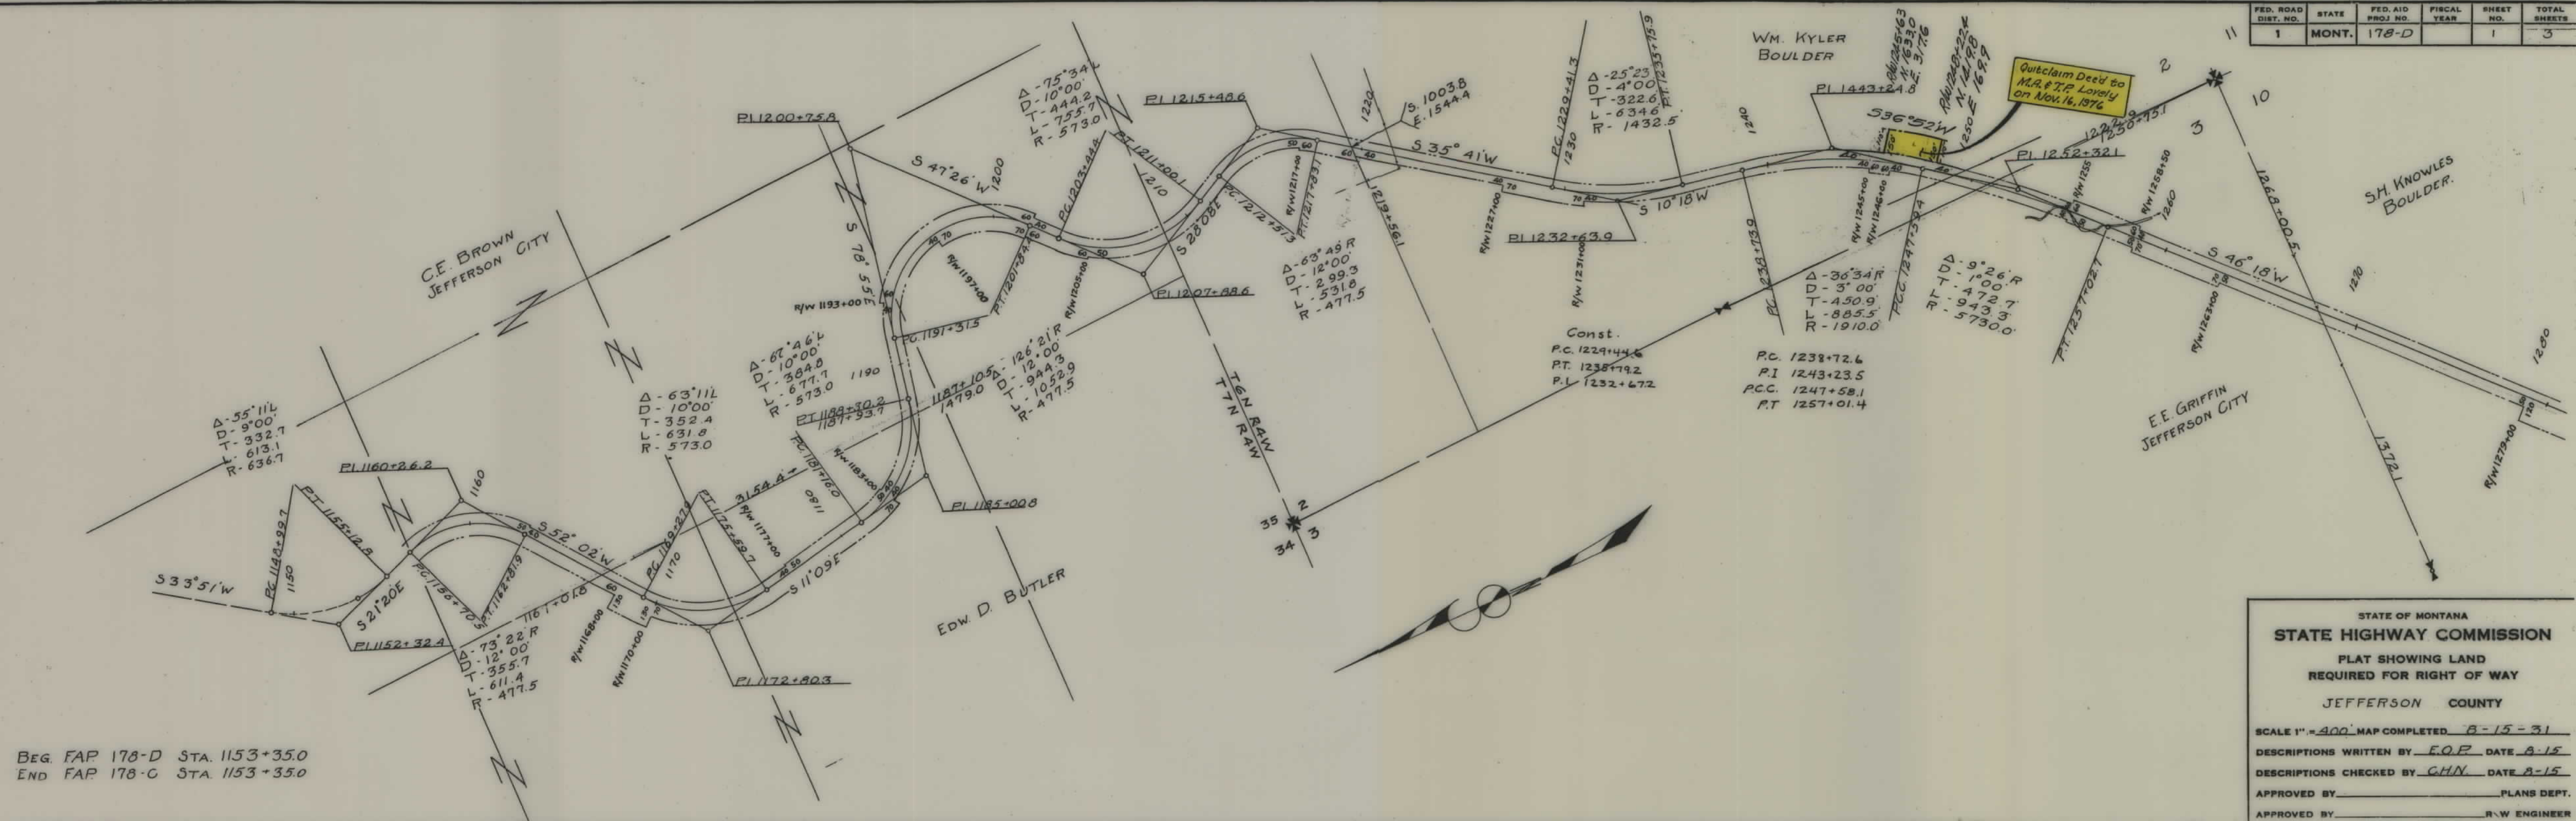

FED. ROAD DIST. NO.	STATE	FED. AID PROJ. NO.	FISCAL YEAR	SHEET NO.	TOTAL SHEETS
1	MONT.	178-D		2	3

All of Sec. 10
S.H. Knowles

ASSIGNMENT OF EASEMENT INTEREST TO
JEFFERSON COUNTY, MONTANA
DOC. NO. 204671
1-8-03

Const.
P.C. 1308+04.0
P.I. 1312+84.3
P.T. 1317+45.1 = 1318+11.6

$\Delta - 28^{\circ} 14' L$
D - 3' 00"
T - 480.3
L - 941.1
R - 1910.0

All of Sec 21
S.H. Knowles
Boulder, Mont.



STATE OF MONTANA
STATE HIGHWAY COMMISSION
PLAT SHOWING LAND
REQUIRED FOR RIGHT OF WAY
JEFFERSON COUNTY
SCALE 1" = 400' MAP COMPLETED 8-15-31
DESCRIPTIONS WRITTEN BY TOP DATE 8/15
DESCRIPTIONS CHECKED BY CHN DATE 8-15
APPROVED BY _____ PLANS DEPT
APPROVED BY _____ R.W. ENGINEER


FED. ROAD DIST. NO.	STATE	FED. AID PROJ. NO.	FISCAL YEAR	SHEET NO.	TOT. SHEETS
1	MONT.	178-D		3	3



STATE OF MONTANA
STATE HIGHWAY COMMISSION
PLAT SHOWING LAND
REQUIRED FOR RIGHT OF WAY
JEFFERSON COUNTY

SCALE 1" = 400' MAP COMPLETED 8-15-31
 DESCRIPTIONS WRITTEN BY EOP DATE 8-15-31
 DESCRIPTIONS CHECKED BY CHN DATE 8-15-31
 APPROVED BY _____ PLANS DEPT. _____
 APPROVED BY _____ R/W ENGINEER _____

ABM
1-14-03

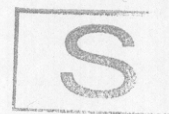

RIGHT OF WAY BUREAU
TRANSMITTAL MEMO

TO: Shane Mintz, Supervisor
Real Estate Services Section

FROM: *for Ramona Elkins*
Bruce J. Masiak
R/W Plans Section

DATE: November 10, 2003

SUBJECT: FAP 178-D, Parcels 6 and 11
Reference Project No.: W426D00000

Sheet 2 of the right-of-way plans (including the linen copy) has been revised to reflect the recorded Assignment of Easement Interest per your memo dated October 8, 2003.

initial: *BTM by Rle*

cc Steve Nickel