


PLANS
NOT
TO
SCALE

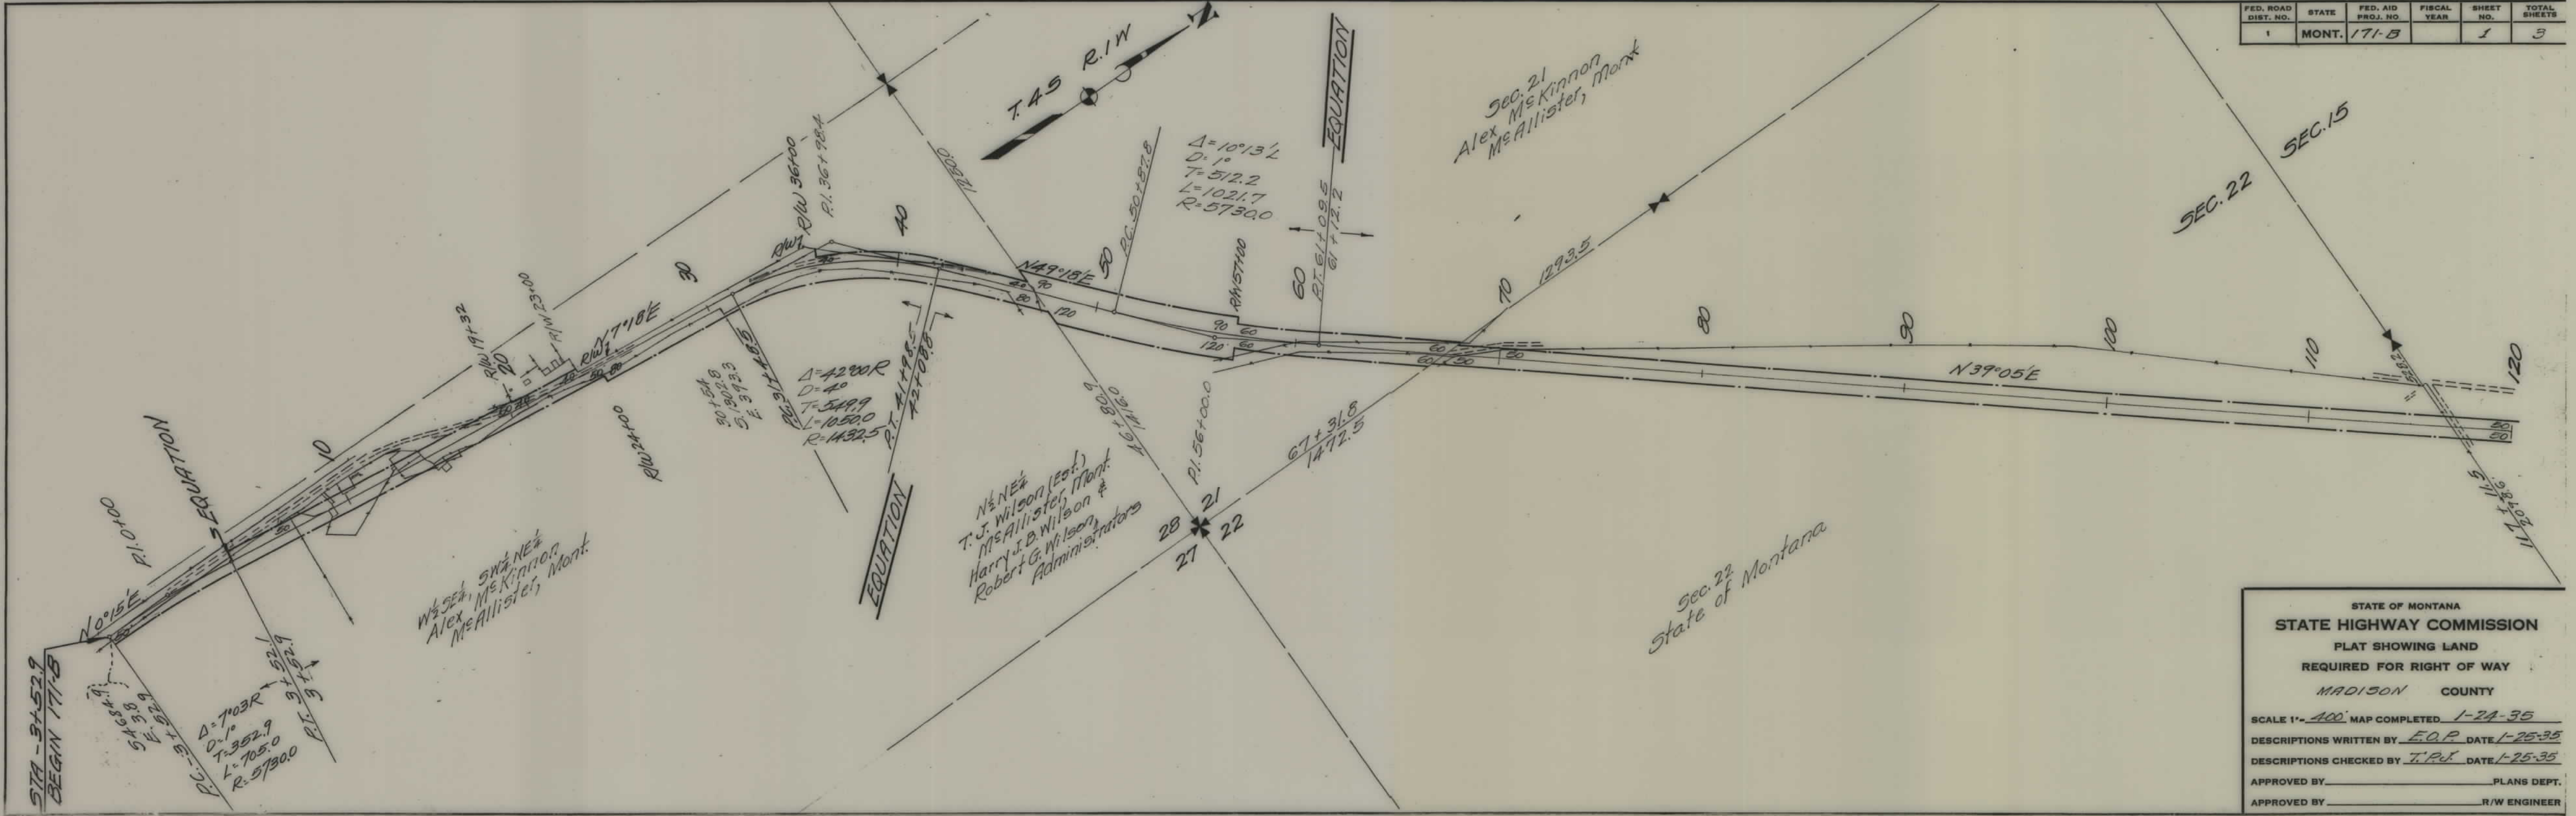


FED. ROAD DIST. NO.	STATE	FED. AID PROJ. NO.	FISCAL YEAR	SHEET NO.	TOTAL SHEETS
1	MONT.	171-B		1	3

STATE OF MONTANA
 STATE HIGHWAY COMMISSION
 PLAT SHOWING LAND
 REQUIRED FOR RIGHT OF WAY
 MADISON COUNTY

SCALE 1" = 400' MAP COMPLETED 1-24-35
 DESCRIPTIONS WRITTEN BY E.O.P. DATE 1-25-35
 DESCRIPTIONS CHECKED BY T.P.J. DATE 1-25-35

APPROVED BY _____ PLANS DEPT.
 APPROVED BY _____ R/W ENGINEER

FED. ROAD DIST. NO.	STATE	FED. AID PROJ. NO.	FISCAL YEAR	SHEET NO.	TOTAL SHEETS
1	MONT.	171-B		2	3

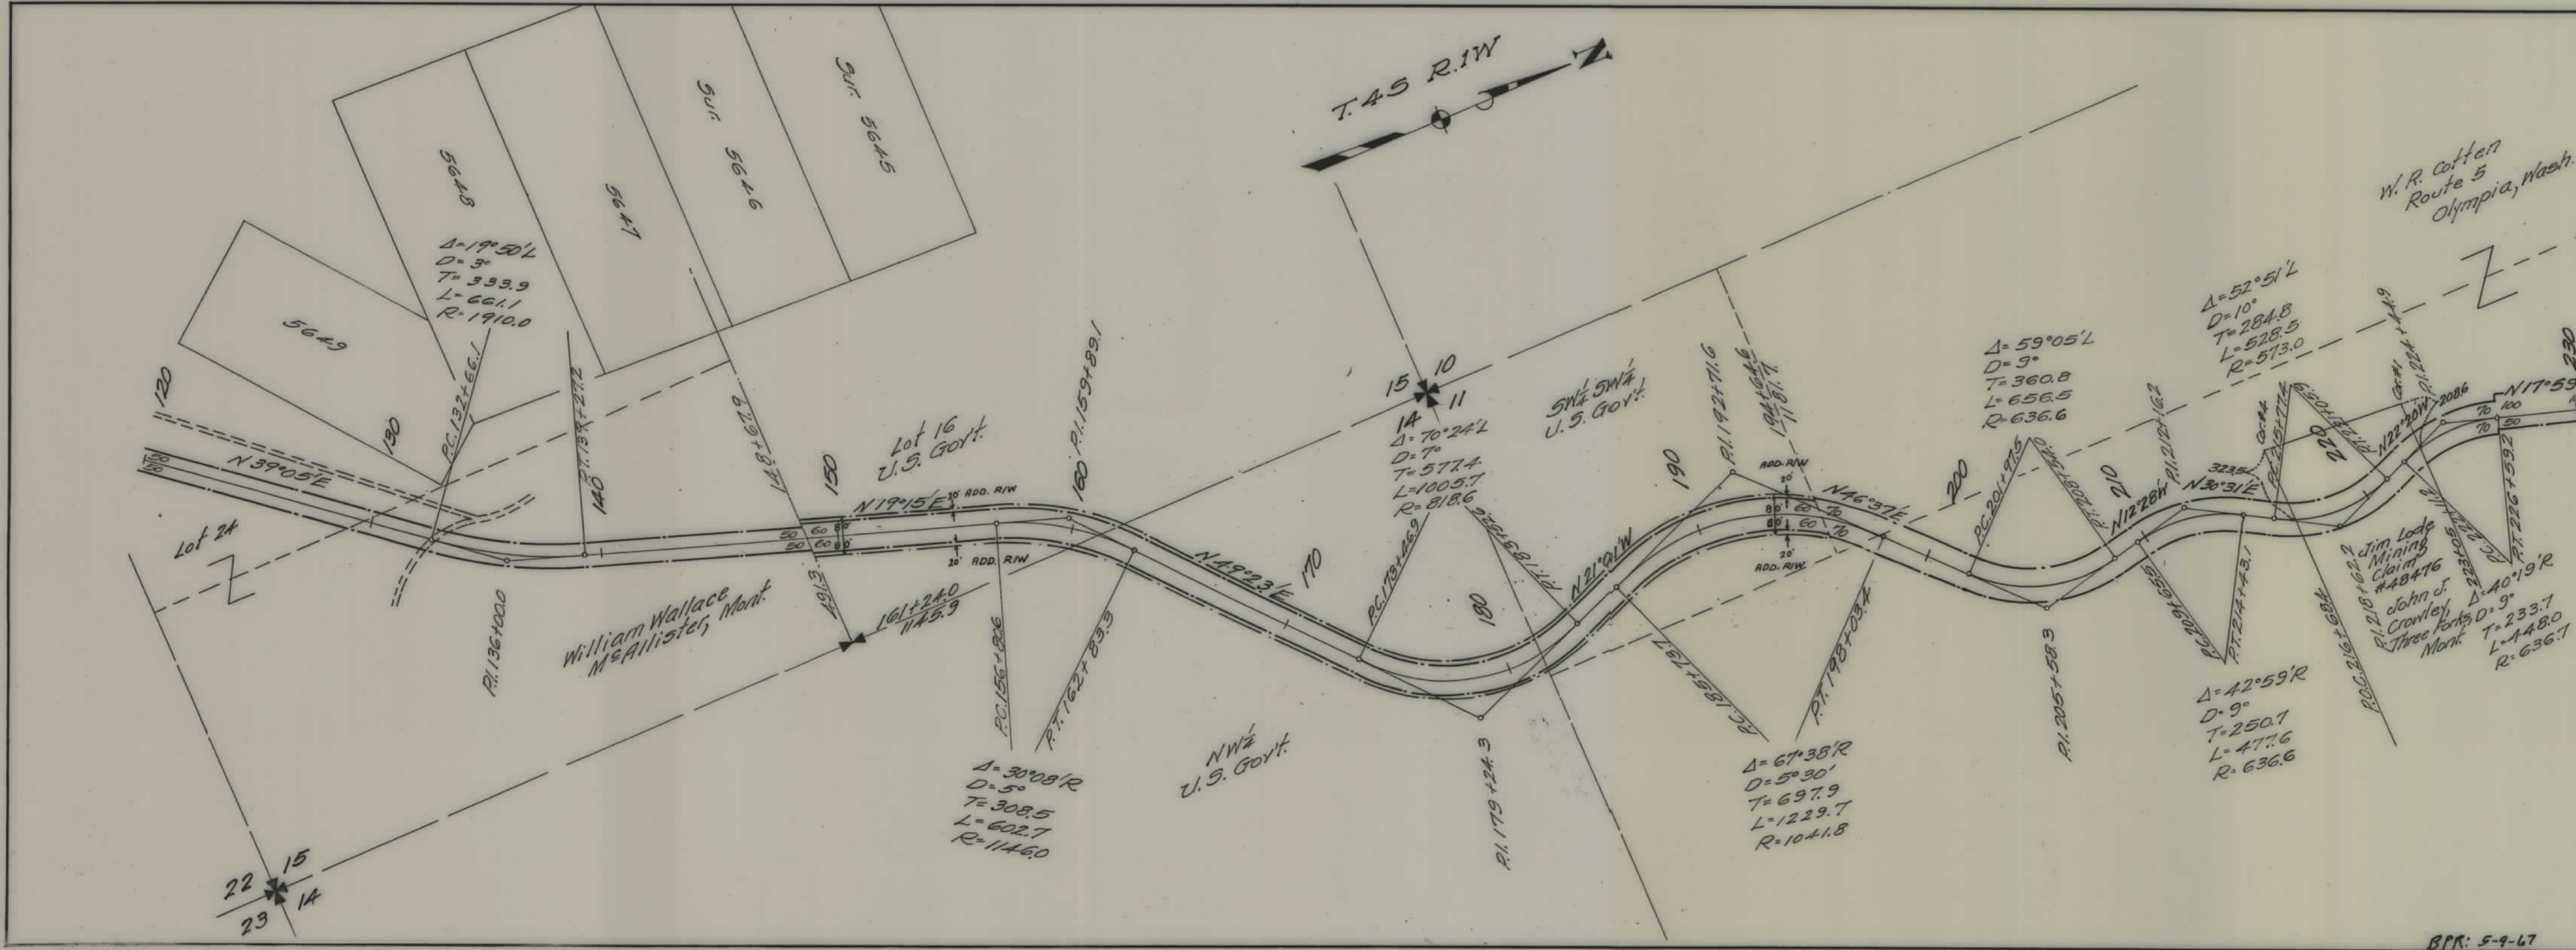

STATE OF MONTANA
STATE HIGHWAY COMMISSION
 PLAT SHOWING LAND
 REQUIRED FOR RIGHT OF WAY
 MADISON COUNTY


SCALE 1"=400' MAP COMPLETED 1-24-35
 DESCRIPTIONS WRITTEN BY E.O.R. DATE 1-25-35
 DESCRIPTIONS CHECKED BY T.P.J. DATE 1-25-35

APPROVED BY _____ PLANS DEPT.
 APPROVED BY _____ R/W ENGINEER

BPR: 5-9-67

10 3
11 2

T. 4 S R. 1 W

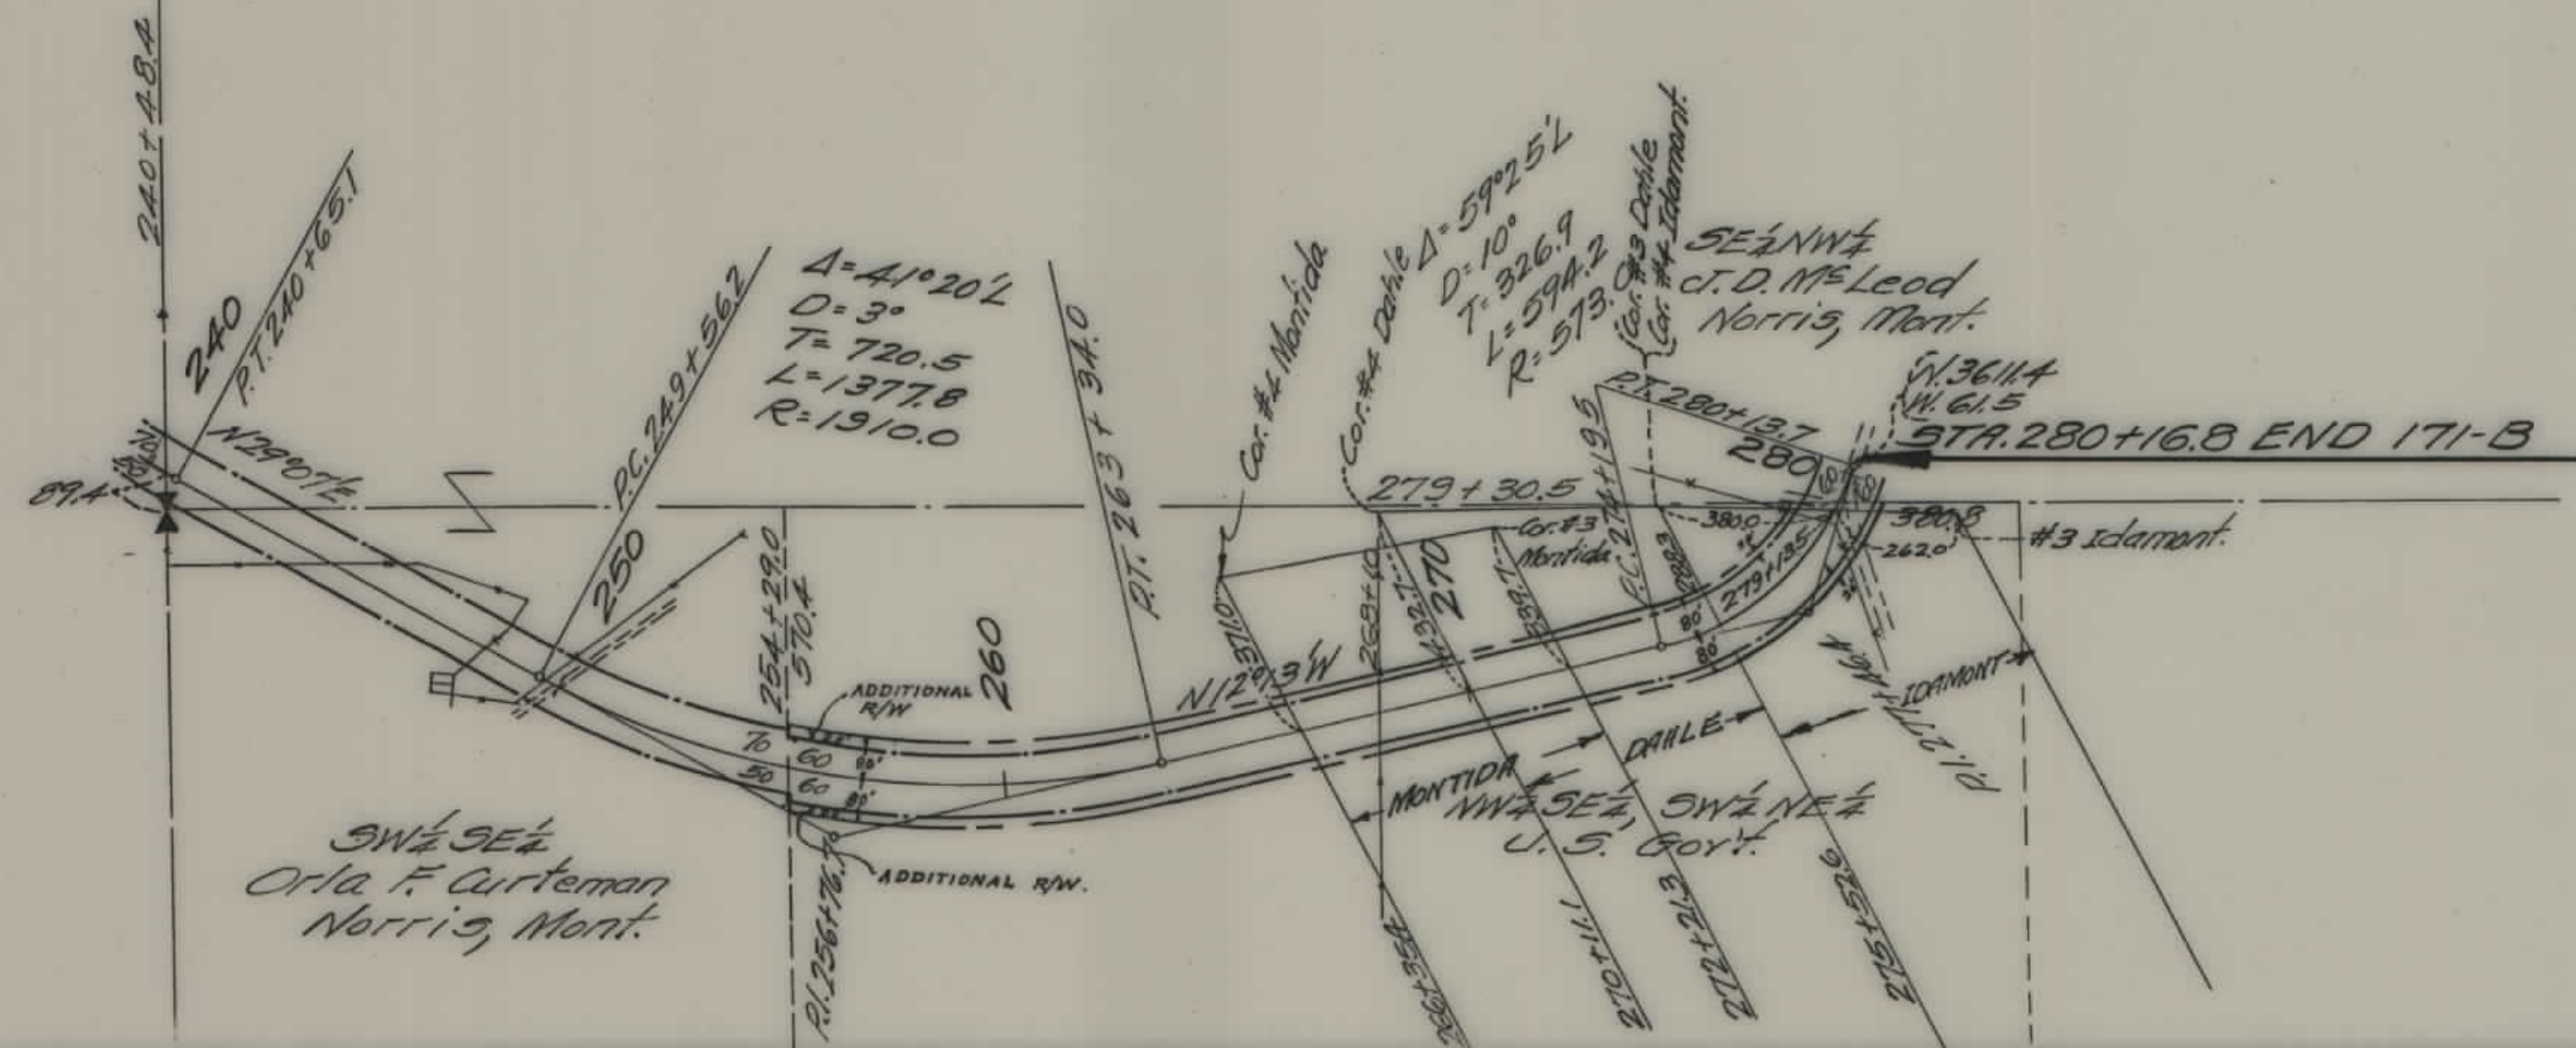

FED. ROAD DIST. NO.	STATE	FED. AID PROJ. NO.	FISCAL YEAR	SHEET NO.	TOTAL SHEETS
1	MONT.	171-B		3	3

STATE OF MONTANA
STATE HIGHWAY COMMISSION
 PLAT SHOWING LAND
 REQUIRED FOR RIGHT OF WAY
 MADISON COUNTY

SCALE 1"=400' MAP COMPLETED 1-24-35
 DESCRIPTIONS WRITTEN BY E.O.P. DATE 1-25-35
 DESCRIPTIONS CHECKED BY J.P.J. DATE 1-25-35

APPROVED BY _____ PLANS DEPT.
 APPROVED BY _____ R/W ENGINEER

BPR: 59-67