


PLANS
NOT
TO
SCALE

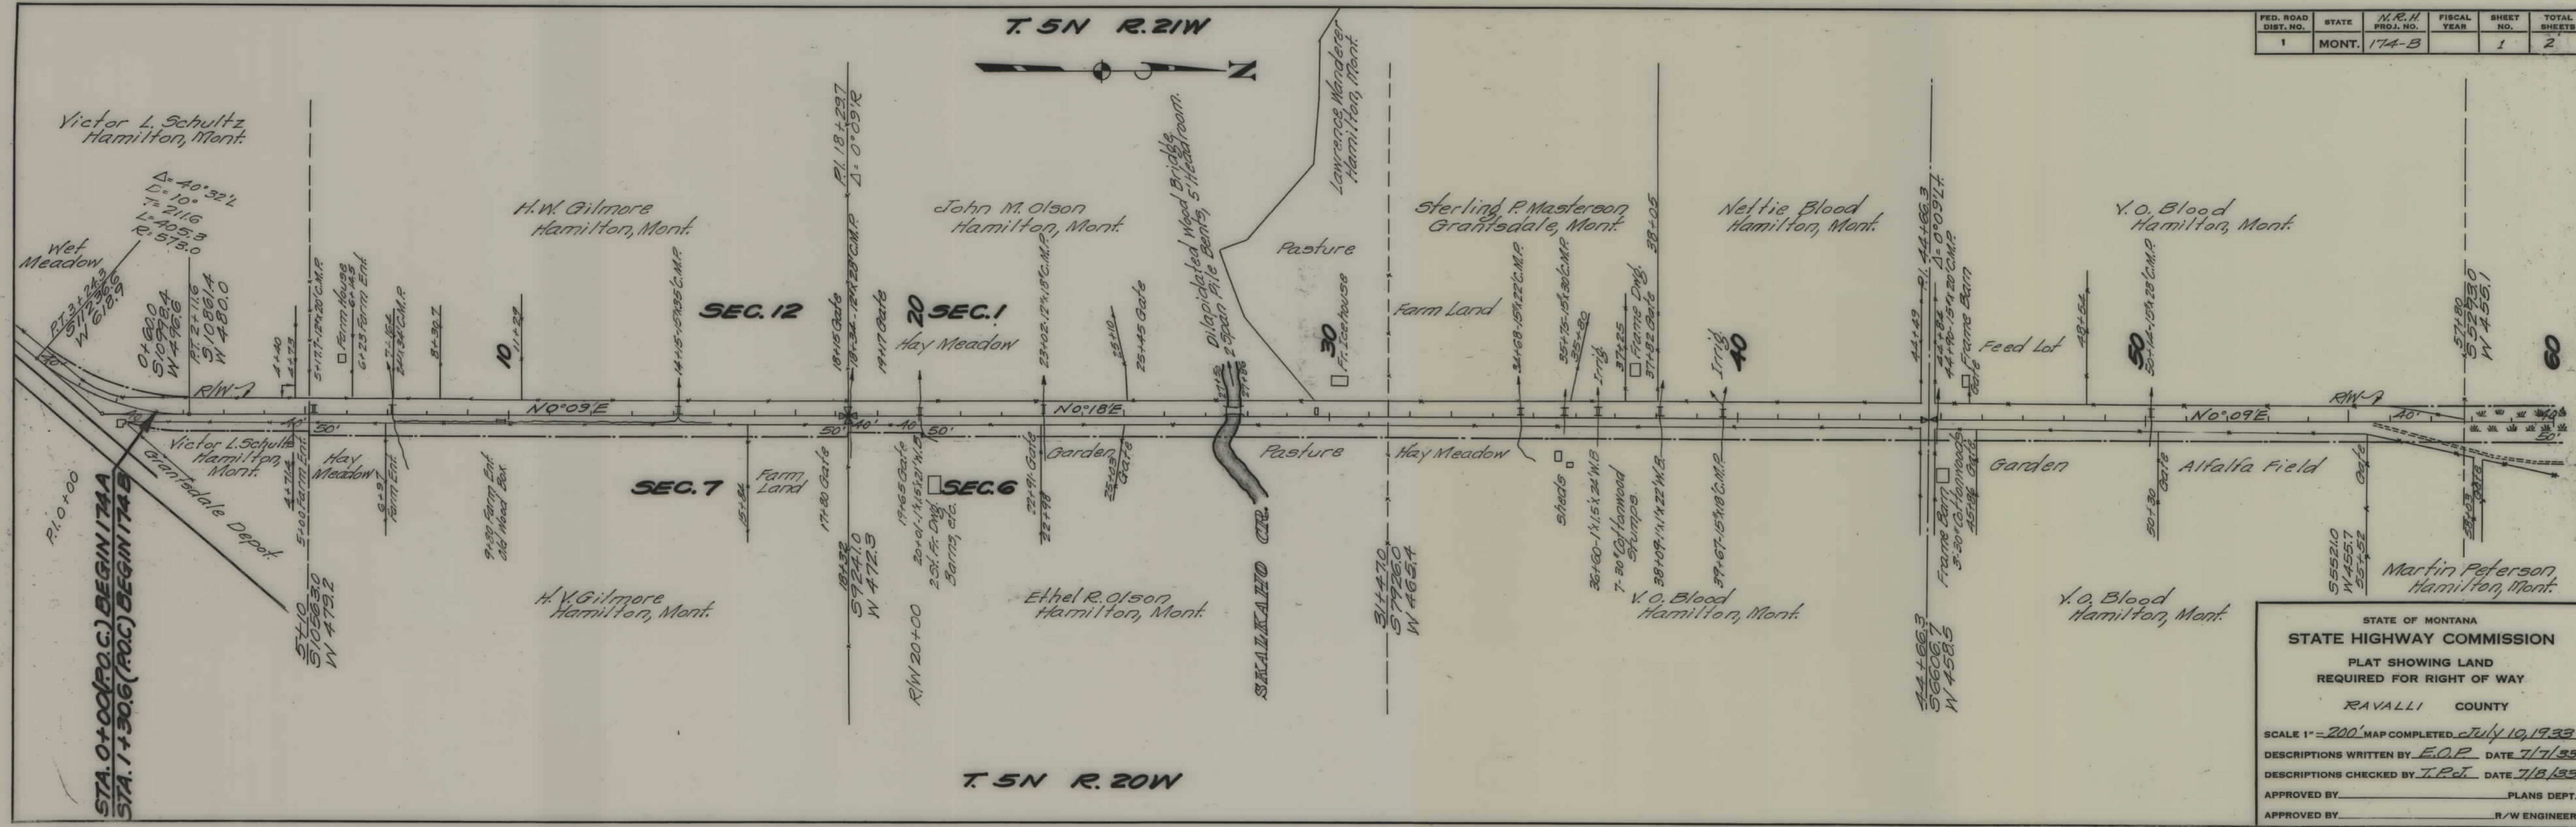

FED. ROAD DIST. NO.	STATE	N.R.H. PROJ. NO.	FISCAL YEAR	SHEET NO.	TOTAL SHEETS
1	MONT.	174-B		1	2

STATE OF MONTANA
STATE HIGHWAY COMMISSION
PLAT SHOWING LAND
REQUIRED FOR RIGHT OF WAY
RAVALLI COUNTY

SCALE 1" = 200' MAP COMPLETED July 10, 1933
DESCRIPTIONS WRITTEN BY E.O.P. DATE 7/7/33
DESCRIPTIONS CHECKED BY T.P.J. DATE 7/8/33
APPROVED BY _____ PLANS DEPT.
APPROVED BY _____ R/W ENGINEER

