



PLANS
NOT
TO
SCALE

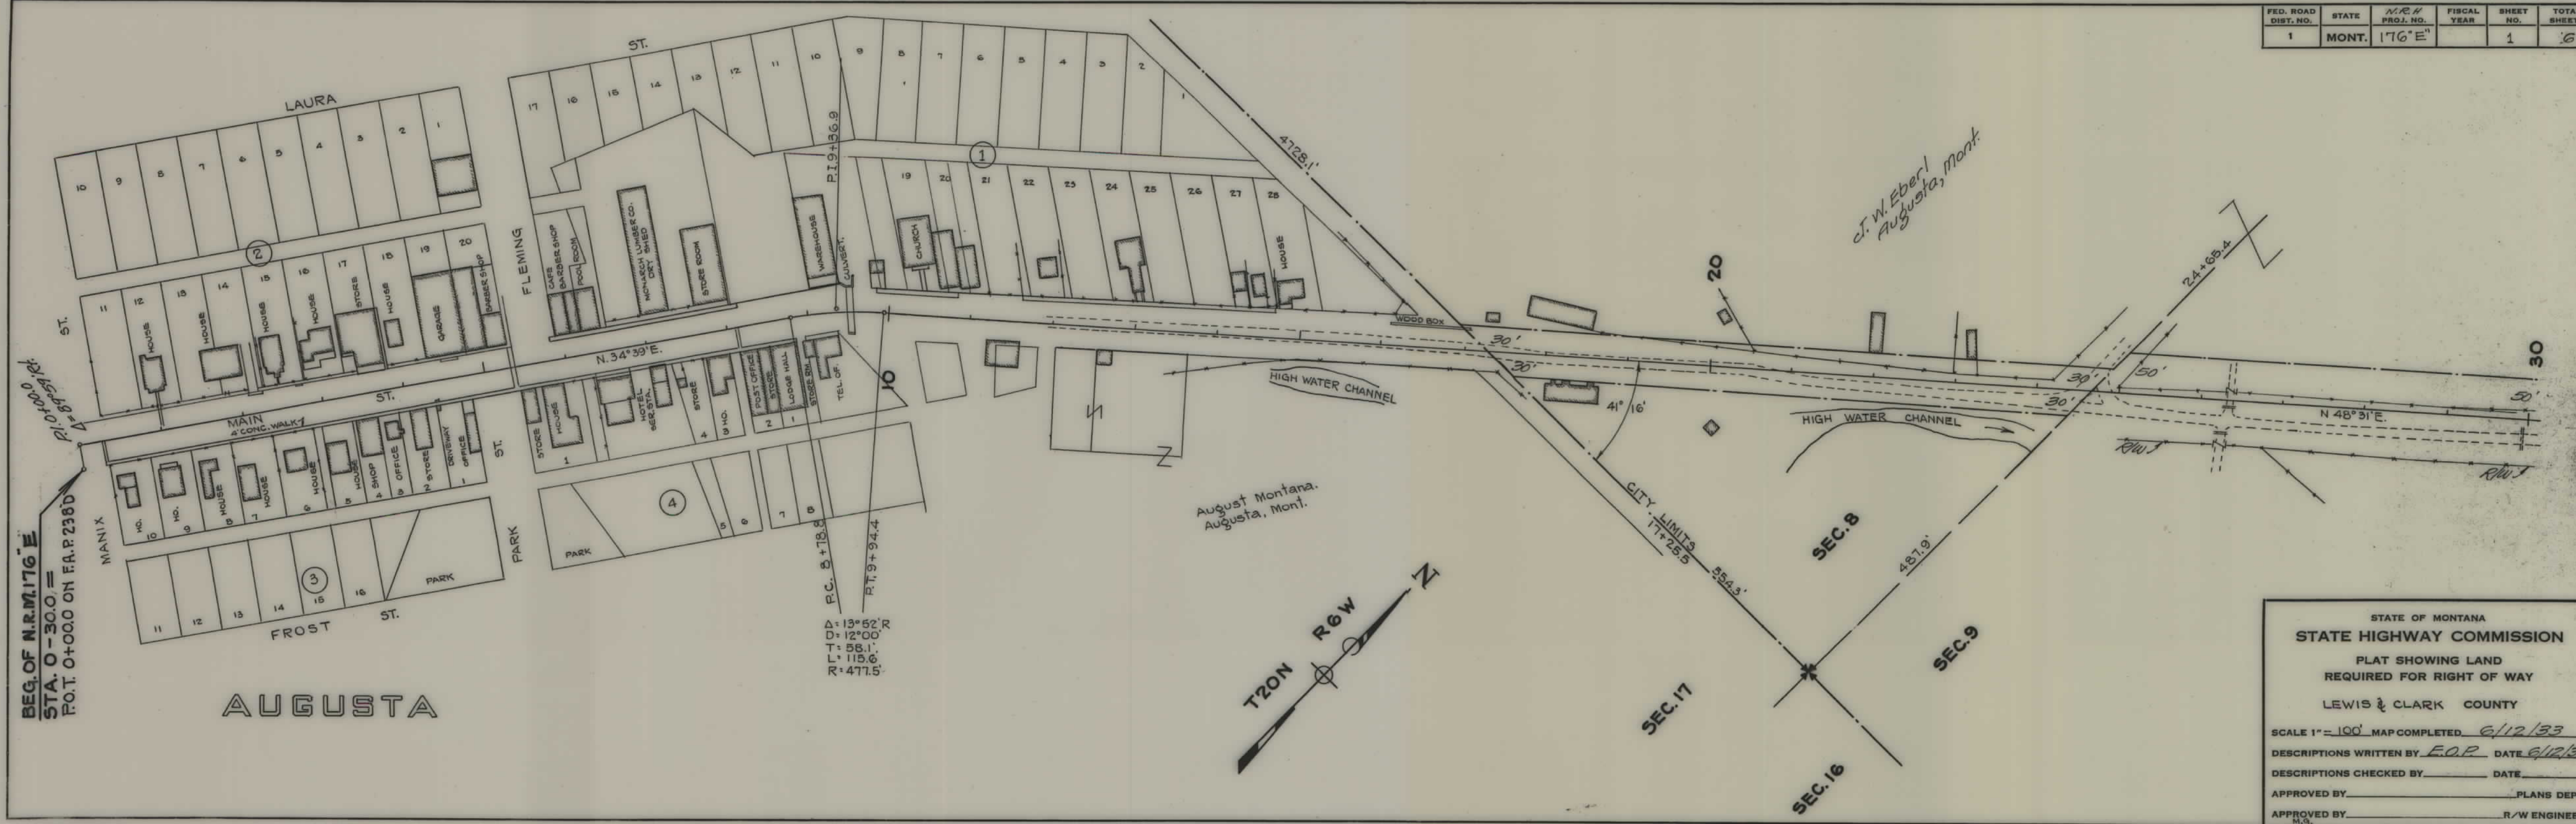


FED. ROAD DIST. NO.	STATE	N.P.H. PROJ. NO.	FISCAL YEAR	SHEET NO.	TOTAL SHEETS
1	MONT.	176"E		1	6

STATE OF MONTANA	
STATE HIGHWAY COMMISSION	
PLAT SHOWING LAND	
REQUIRED FOR RIGHT OF WAY	
LEWIS & CLARK COUNTY	
SCALE 1"=100' MAP COMPLETED 6/12/33	
DESCRIPTIONS WRITTEN BY E.O.P. DATE 6/12/33	
DESCRIPTIONS CHECKED BY _____ DATE _____	
APPROVED BY _____	PLANS DEPT.
APPROVED BY _____	R/W ENGINEER

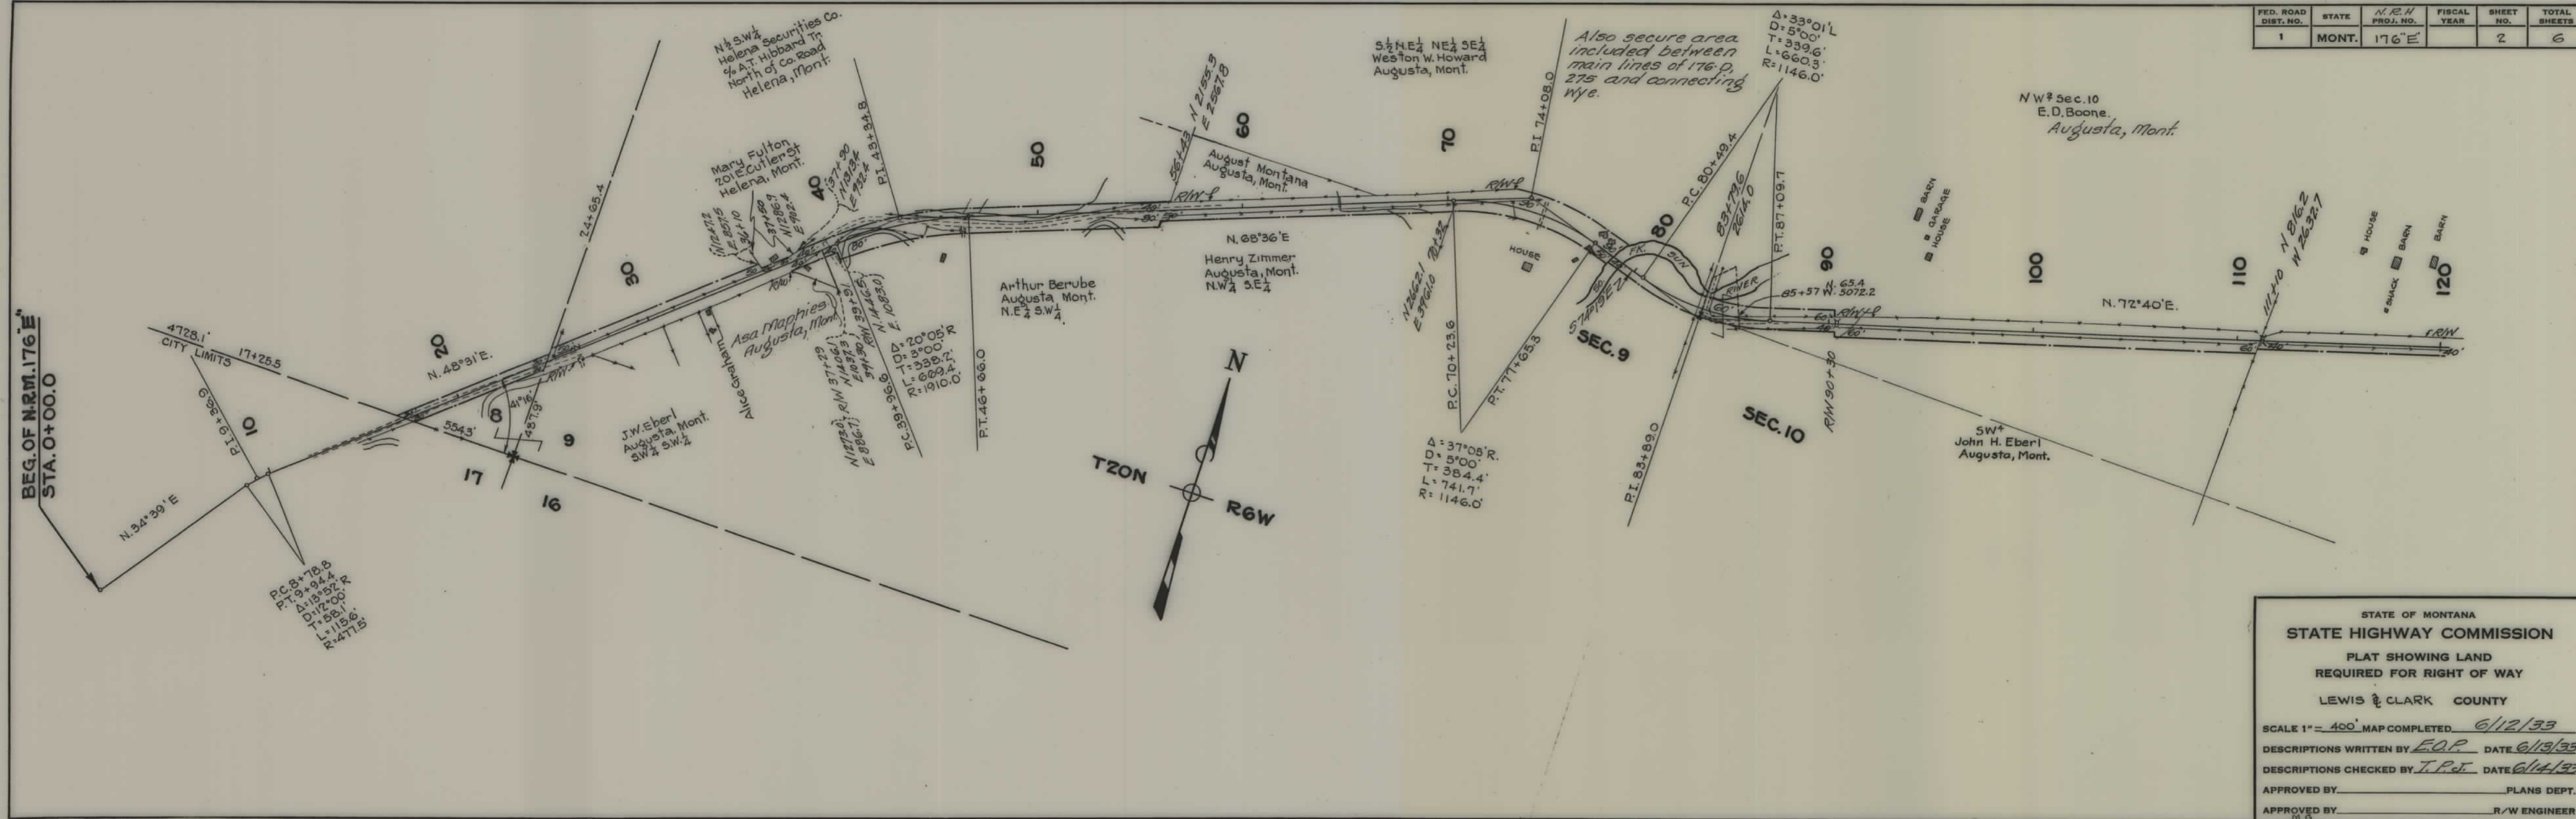

NRH 176E SHT 3 OF 6

FED. ROAD DIST. NO.	STATE	N.R.H. PROJ. NO.	FISCAL YEAR	SHEET NO.	TOTAL SHEETS
1	MONT.	176 "E"		5	6

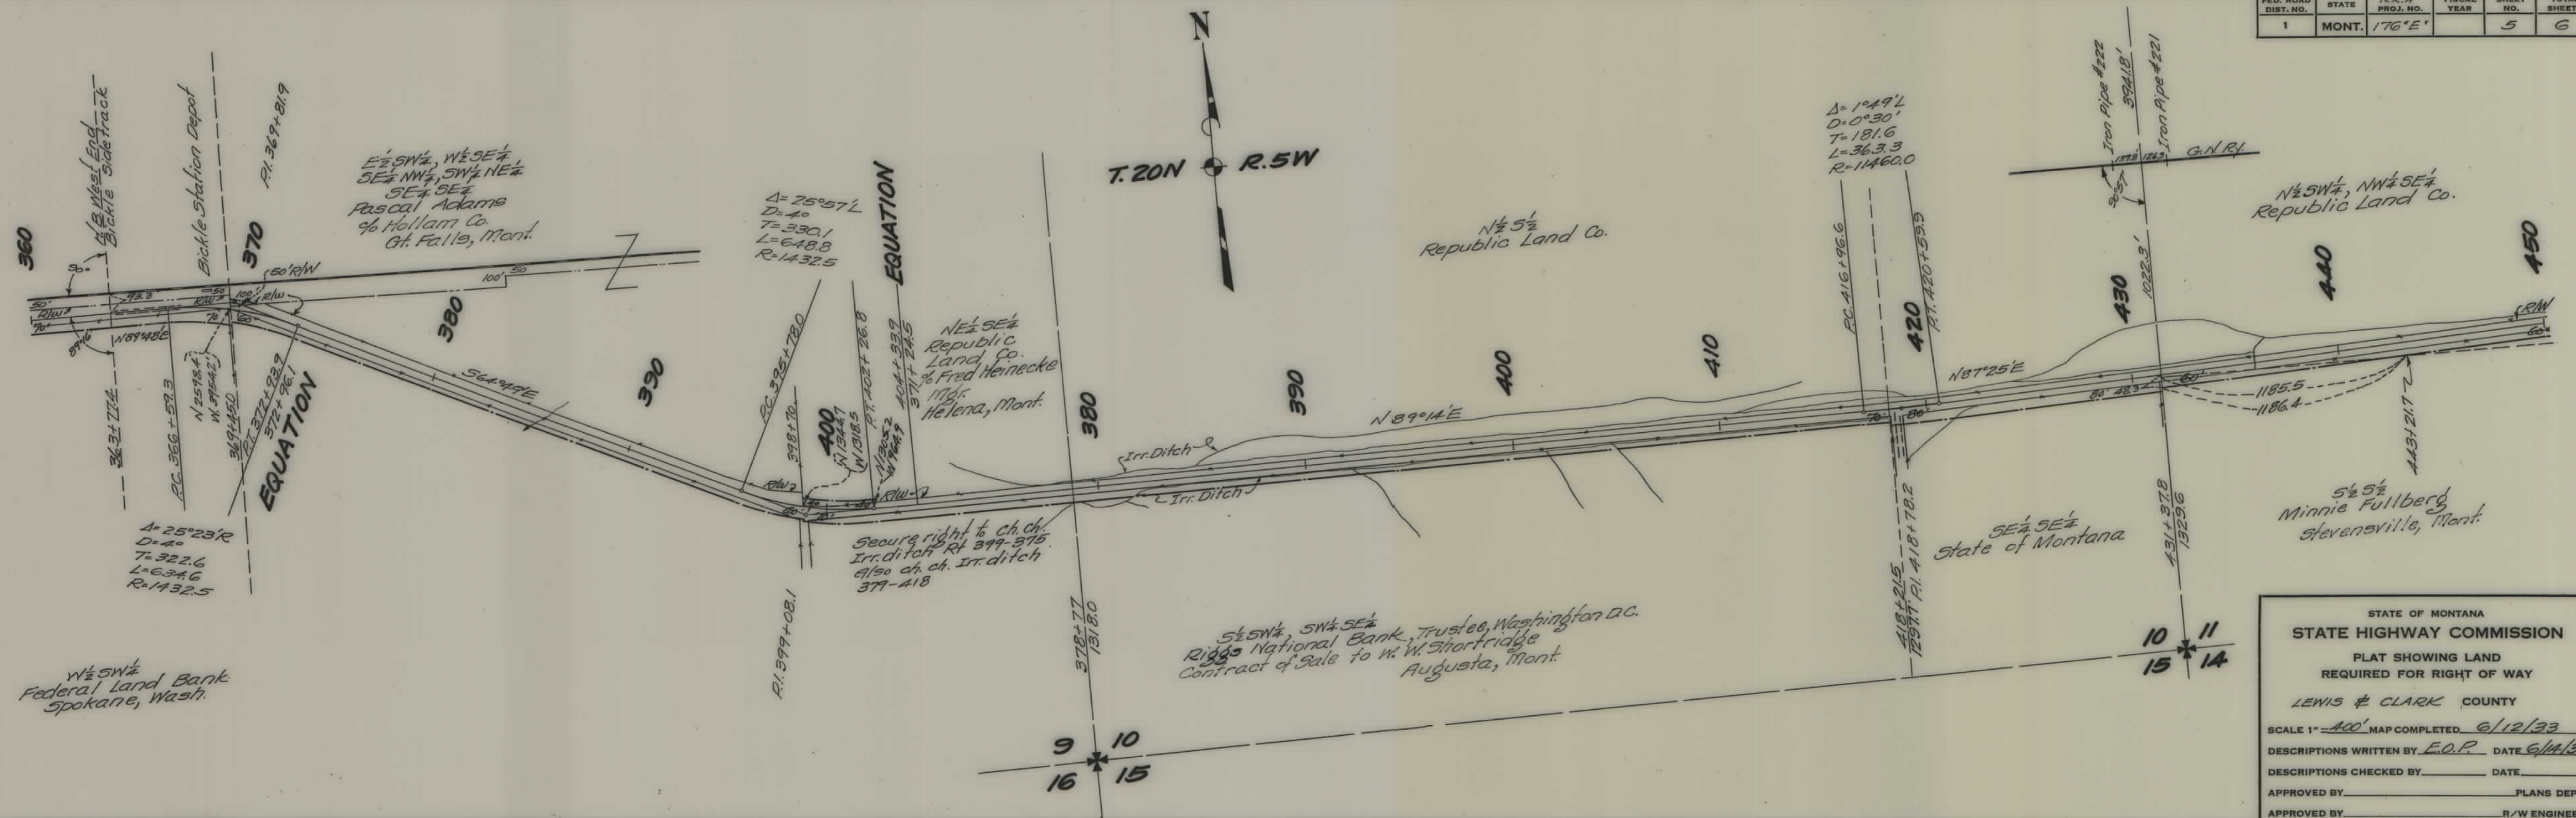

STATE OF MONTANA
STATE HIGHWAY COMMISSION
 PLAT SHOWING LAND
 REQUIRED FOR RIGHT OF WAY
 LEWIS & CLARK COUNTY
 SCALE 1" = 400' MAP COMPLETED 6/12/33
 DESCRIPTIONS WRITTEN BY E.O.P. DATE 6/14/33
 DESCRIPTIONS CHECKED BY _____ DATE _____
 APPROVED BY _____ PLANS DEPT.
 APPROVED BY _____ R/W ENGINEER

FED. ROAD DIST. NO.	STATE	<i>N.R.H</i> PROJ. NO.	FISCAL YEAR	SHEET NO.	TOTAL SHEETS
1	MONT.	<i>176-E</i>		6	6

