


PLANS
NOT
TO
SCALE


FED ROAD DIST NO	STATE	FED AID PROJ NO	R/W NO.	SHEET NO	TOTAL SHEETS
8	MONT.	S-171 (1)	3171-01	1	3

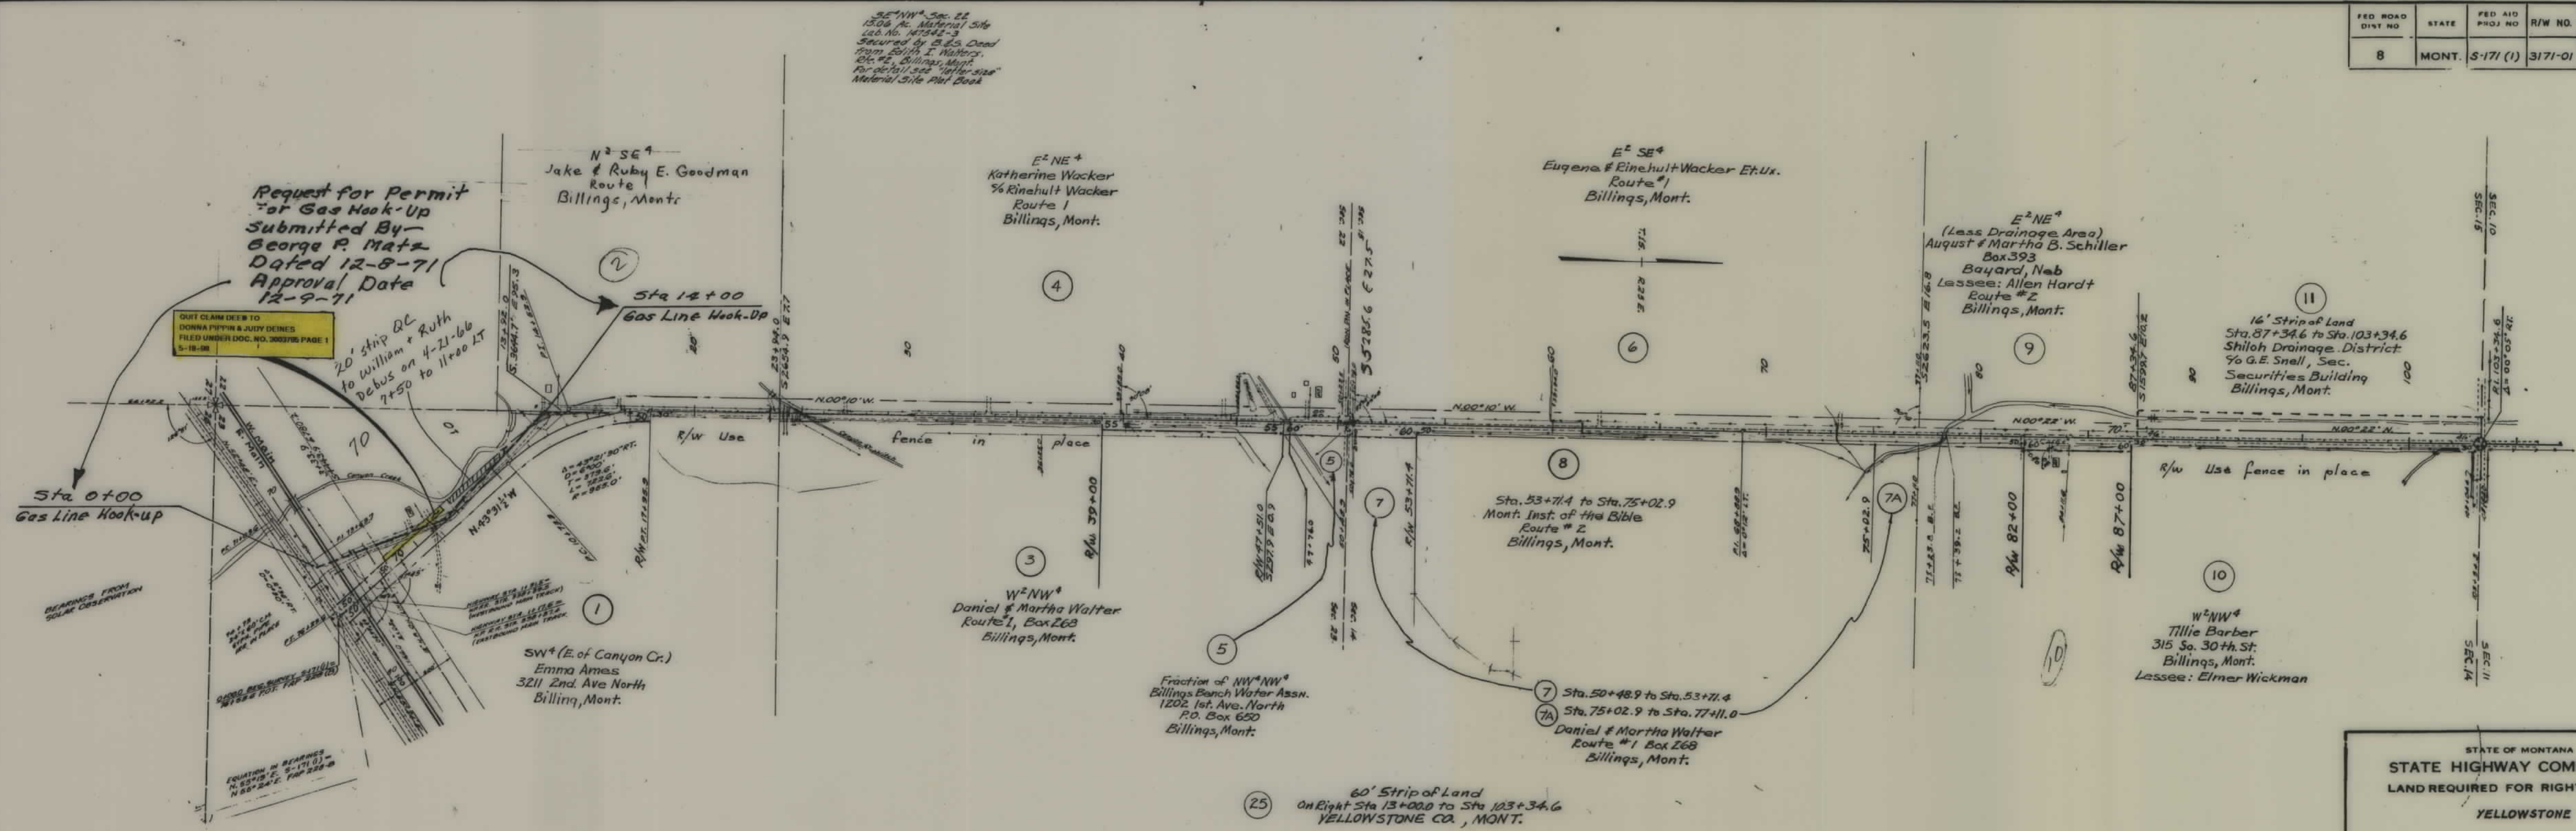

STATE OF MONTANA
STATE HIGHWAY COMMISSION
 LAND REQUIRED FOR RIGHT OF WAY
 YELLOWSTONE COUNTY


SCALE 1"= 400' MAP COMPLETED

FED. ROAD DIST. NO.	STATE	FED. AID PROJ. NO.	R/W NO.	SHEET NO.	TOTAL SHEETS
8	MONT.	S-171 (1)	3171-01	2	3

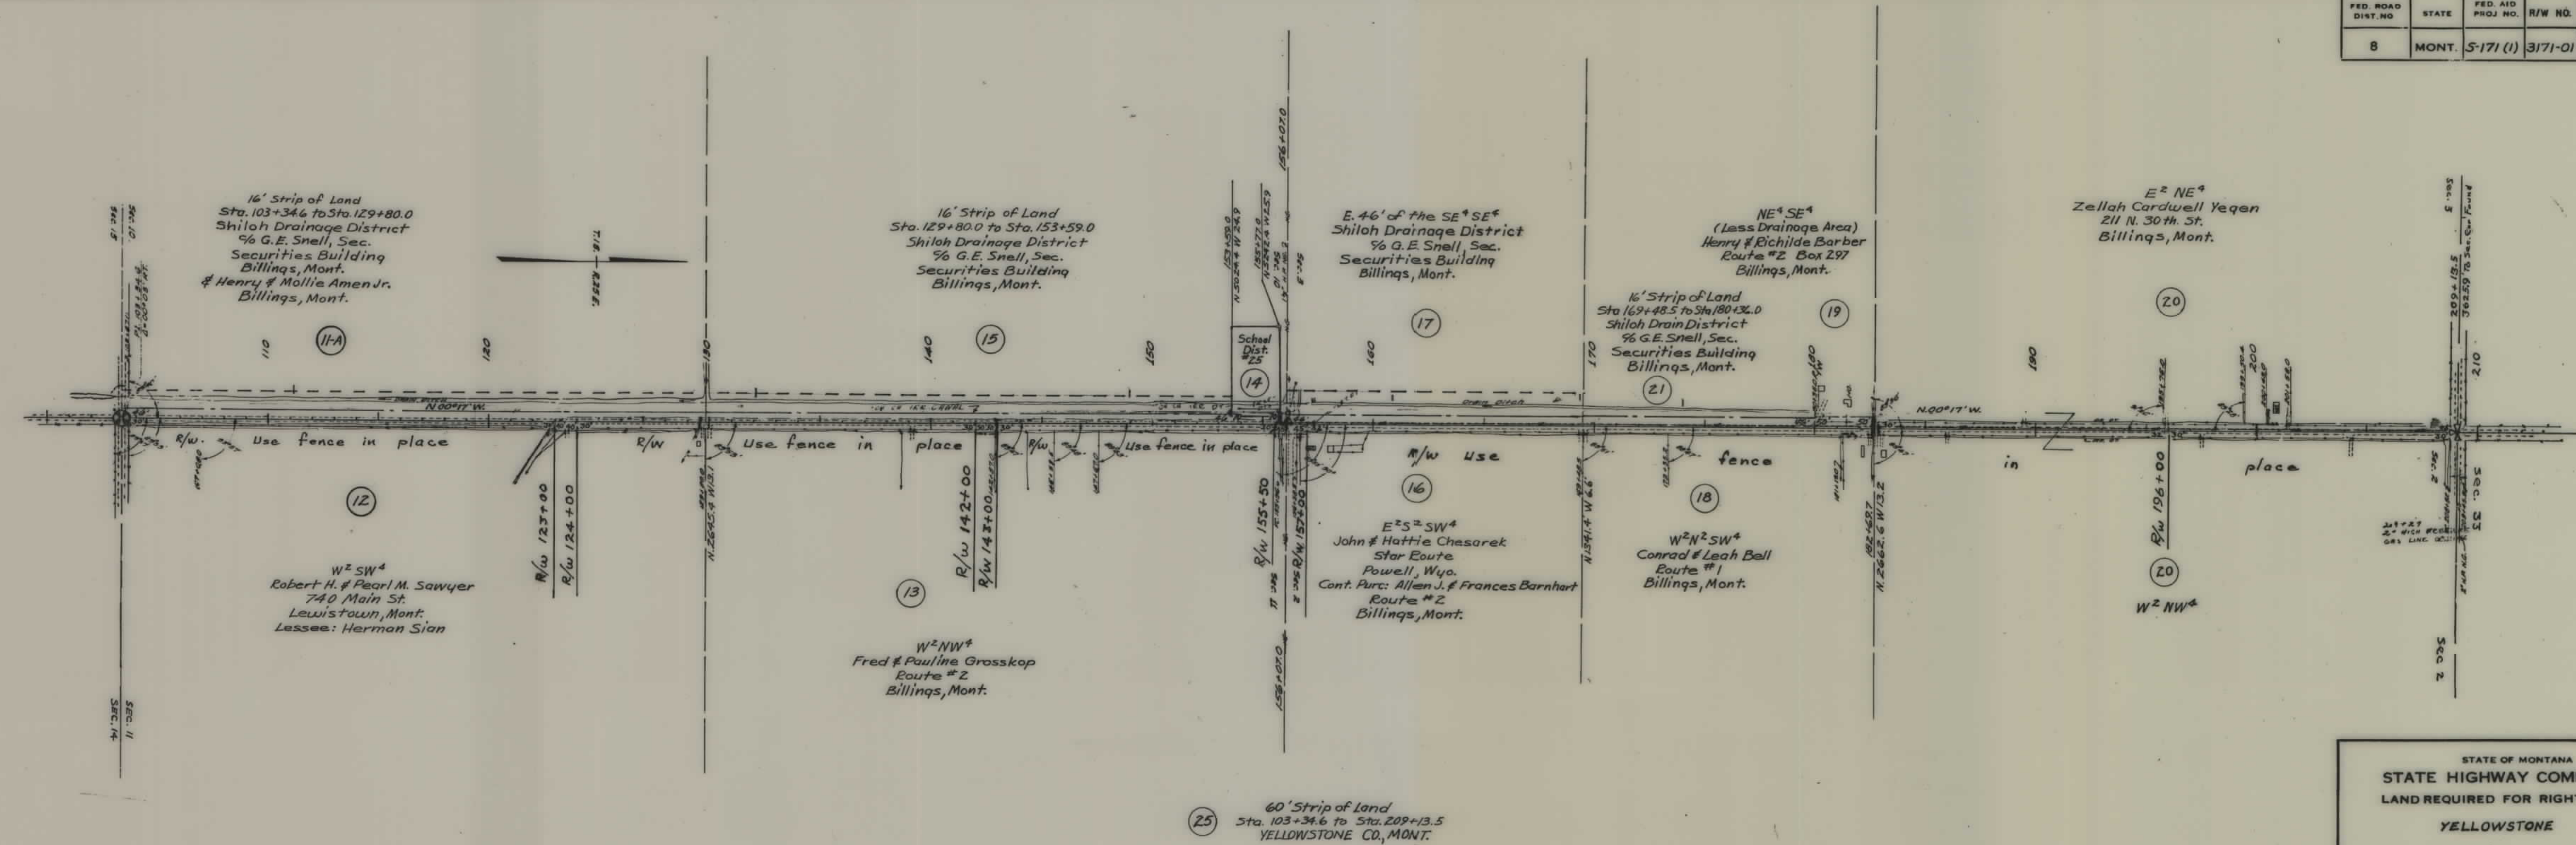

STATE OF MONTANA
 STATE HIGHWAY COMMISSION
 LAND REQUIRED FOR RIGHT OF WAY
 YELLOWSTONE COUNTY
 SCALE 1" = 400' MAP COMPLETED

FED. ROAD DIST. NO.	STATE	FED. AID PROJ. NO.	R/W NO.	SHEET NO.	TOTAL SHEETS
8	MONT.	S-171(1)	3171-01	3	3

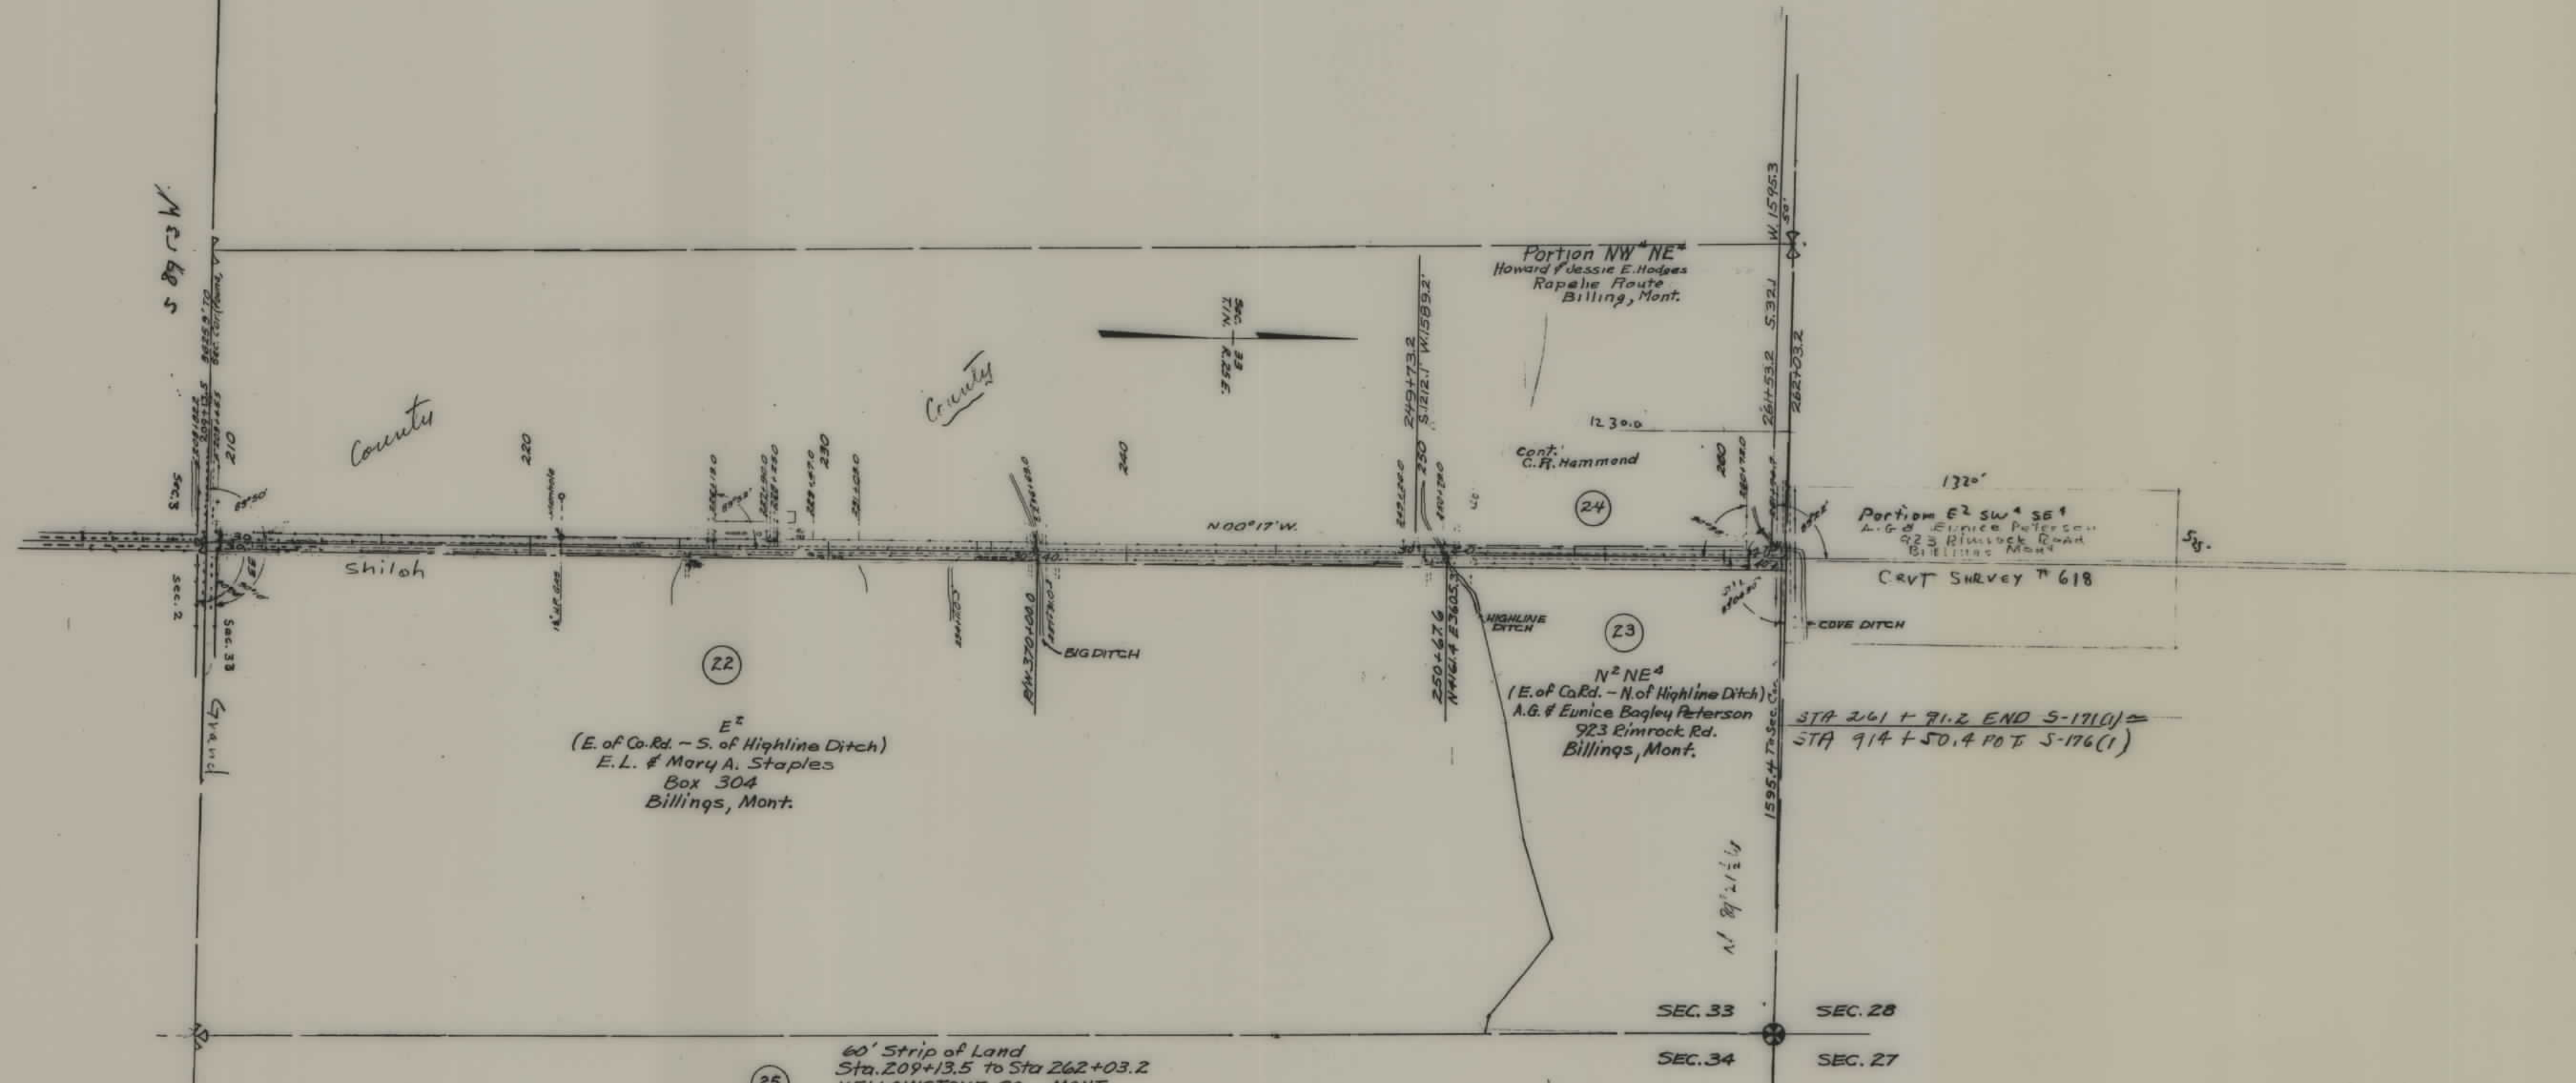

STATE OF MONTANA
 STATE HIGHWAY COMMISSION
 LAND REQUIRED FOR RIGHT OF WAY
 YELLOWSTONE COUNTY
 SCALE 1"=400' MAP COMPLETED