


PLANS
NOT
TO
SCALE


FED ROAD DIST NO	STATE	FED AID PROJ NO.	R/W NO.	SHEET NO	TOTAL SHEETS
8	MONT.	S172 (1)	3172-01	1	2

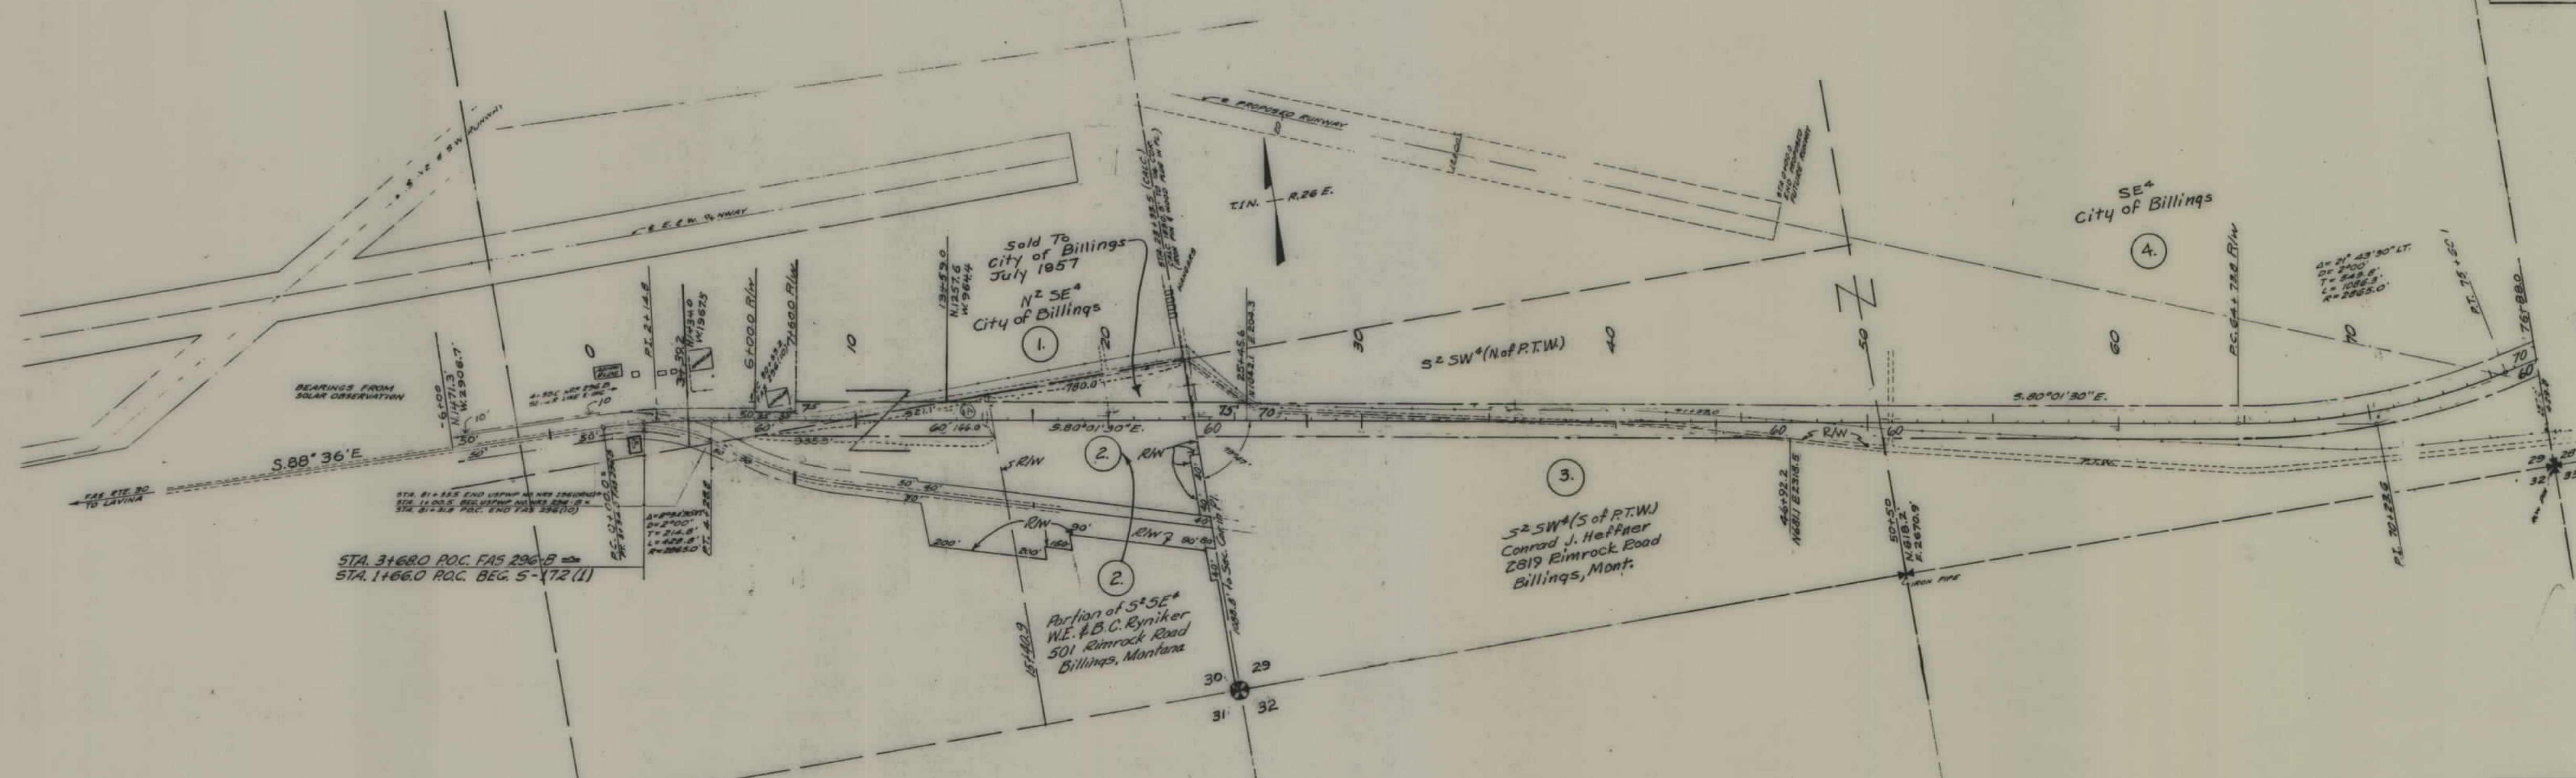

STATE OF MONTANA
 STATE HIGHWAY COMMISSION
 LAND REQUIRED FOR RIGHT OF WAY
 YELLOWSTONE COUNTY
 SCALE 1" = 400' MAP COMPLETED 1956

Request for Underground T.V. Cable At
Survey Sta. 149+25 to Sta 154+00 to -
Dated 11-22-72 Approved 11-27-72

FED. ROAD DIST. NO.	STATE	FED. AID PROJ. NO.	R/W NO.	SHEET NO.	TOTAL SHEETS
8	MONT.	5-172 (1)	3172-01	2	2

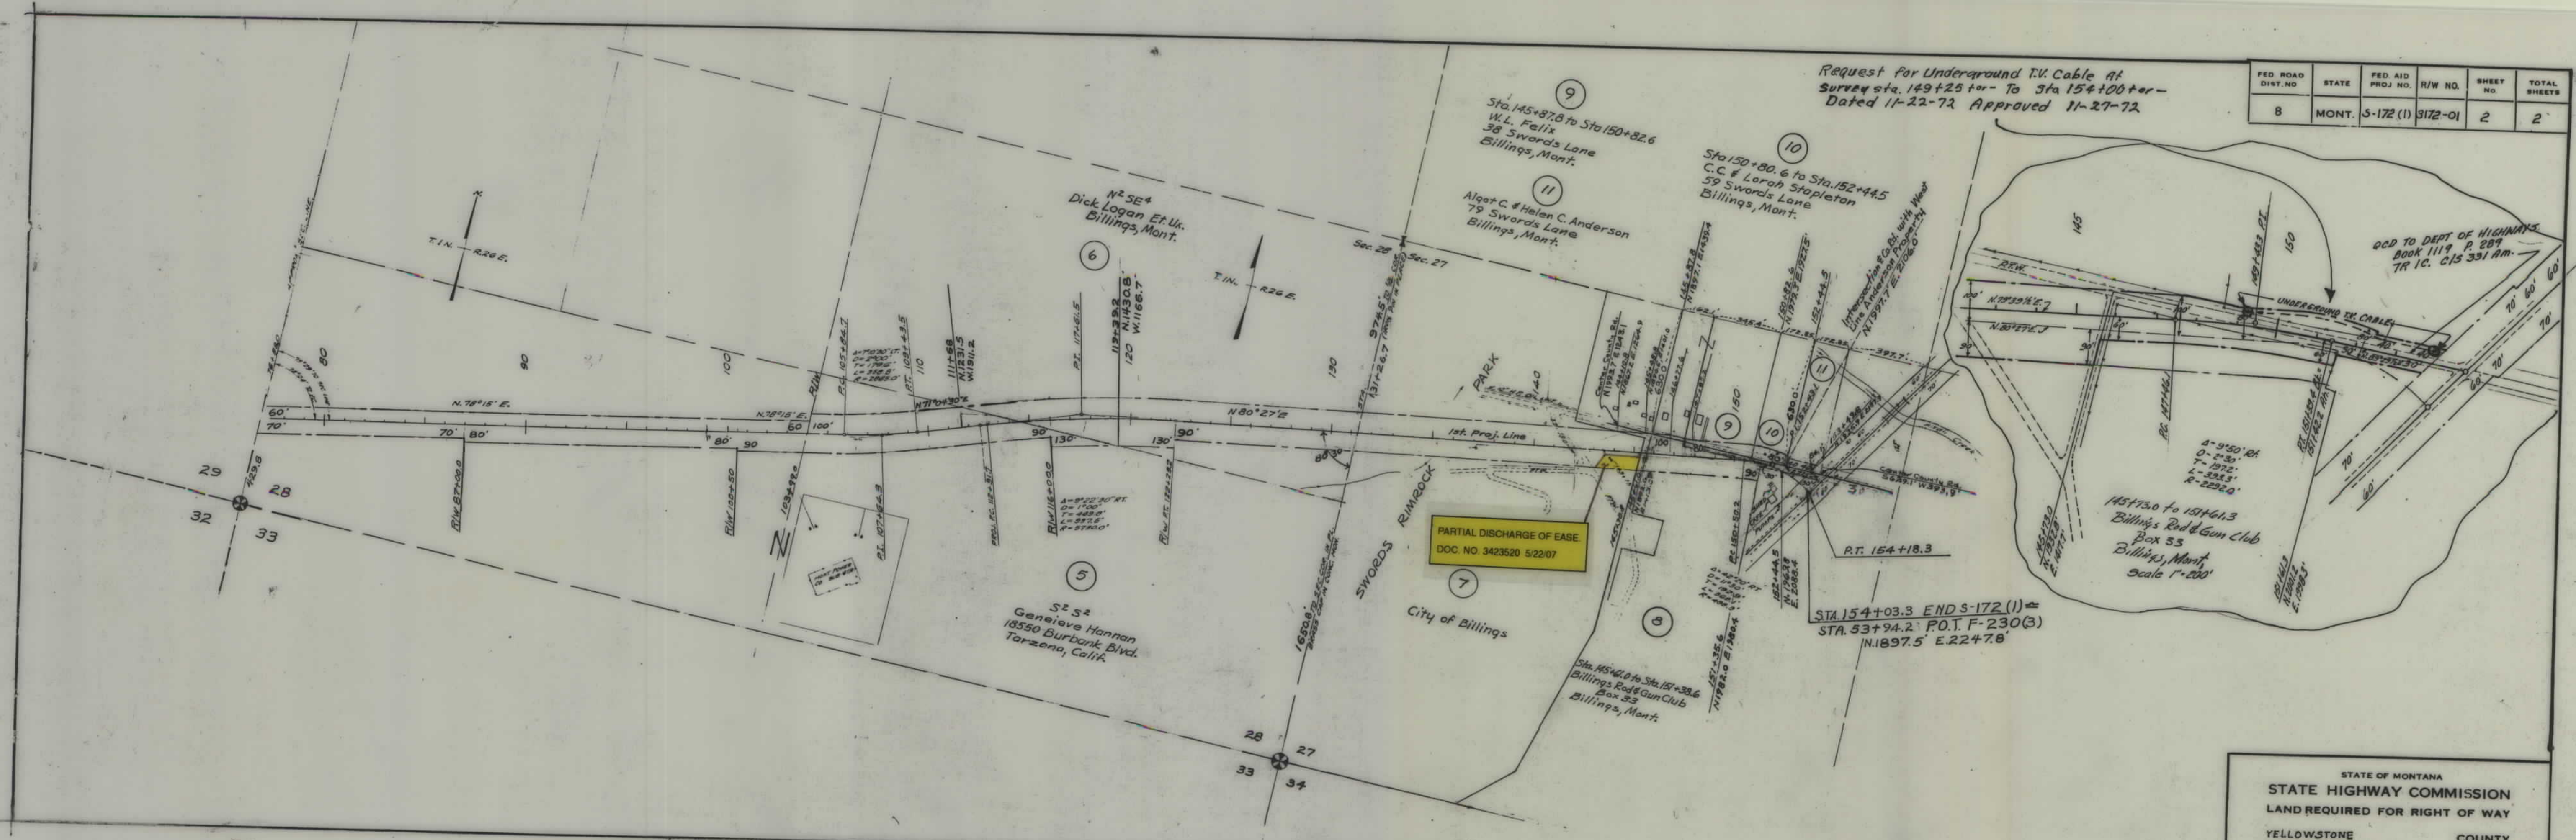

STATE OF MONTANA
STATE HIGHWAY COMMISSION
LAND REQUIRED FOR RIGHT OF WAY
YELLOWSTONE COUNTY
SCALE 1"= 400' MAP COMPLETED 4/13/55