



**PLANS
NOT
TO
SCALE**

FED. ROAD DIST. NO.	STATE	FED. AID PROJ. NO.	R/W NO.	SHEET NO.	TOTAL SHEETS
8	MONT.	S174(2)	3174(02)	1	3

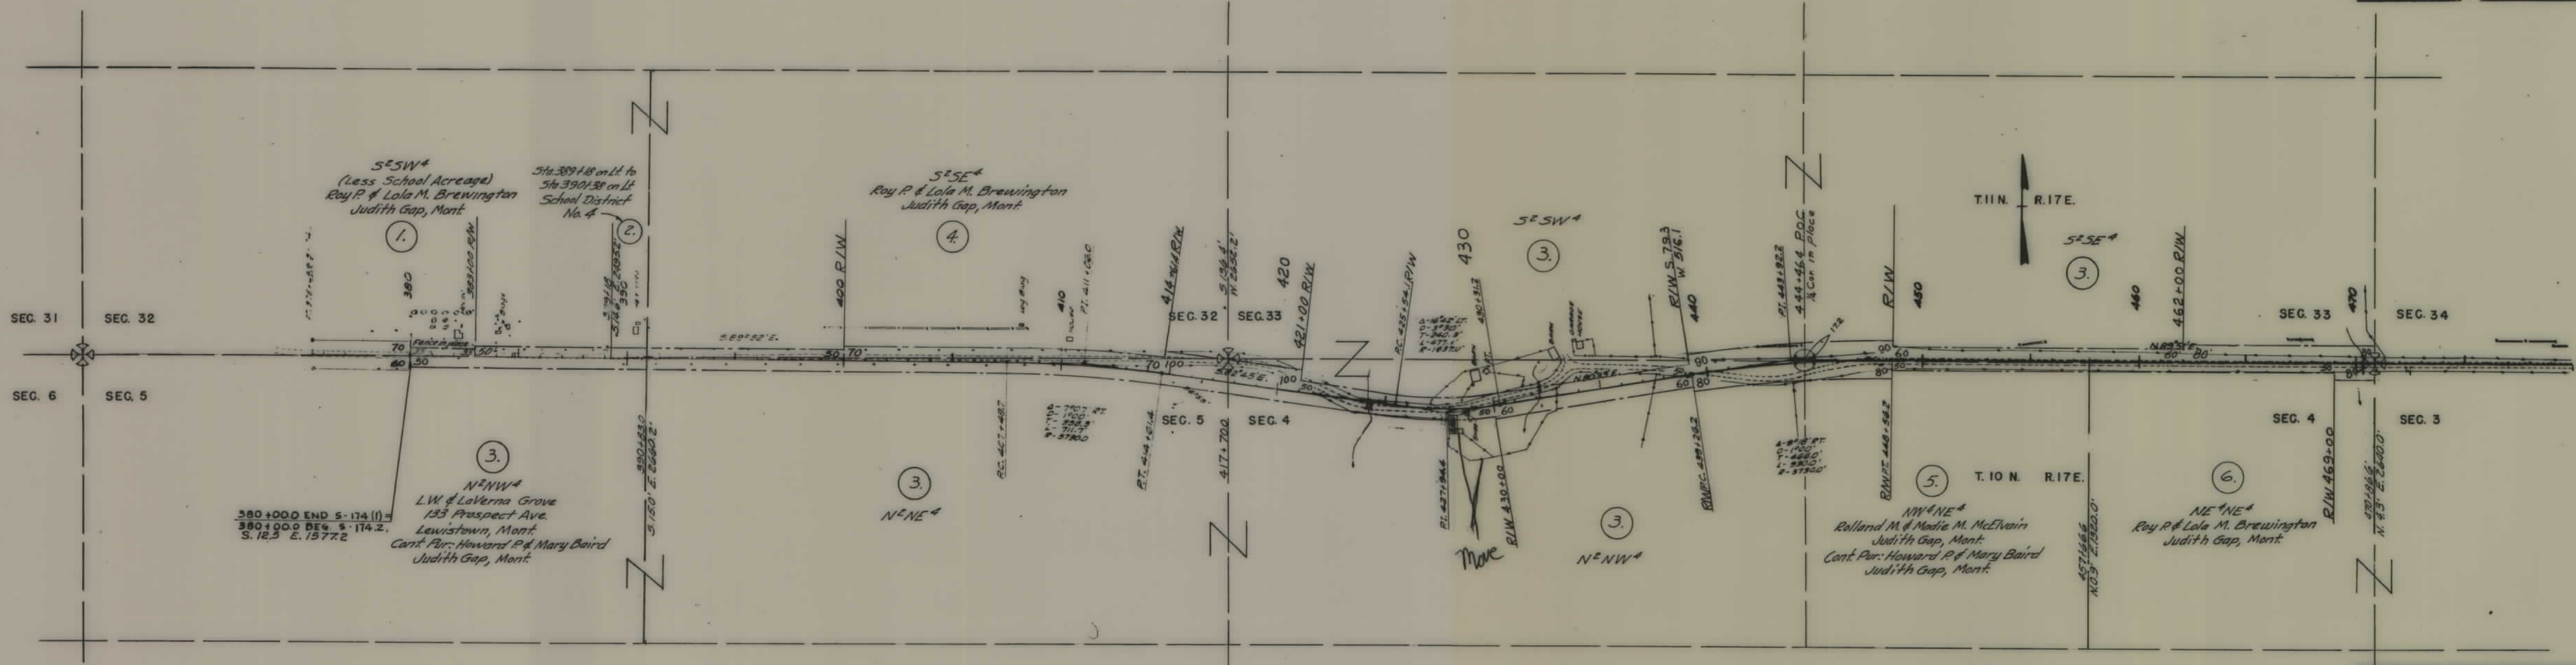

STATE OF MONTANA
 STATE HIGHWAY COMMISSION
 LAND REQUIRED FOR RIGHT OF WAY
 WHEATLAND COUNTY
 SCALE 1" = 400' MAP COMPLETED 6-6-56

FED. ROAD DIST. NO.	STATE	FED. AID PROJ. NO.	R/W NO.	SHEET NO.	TOTAL SHEETS
8	MONT.	S174(2)	3174(02)	2	3

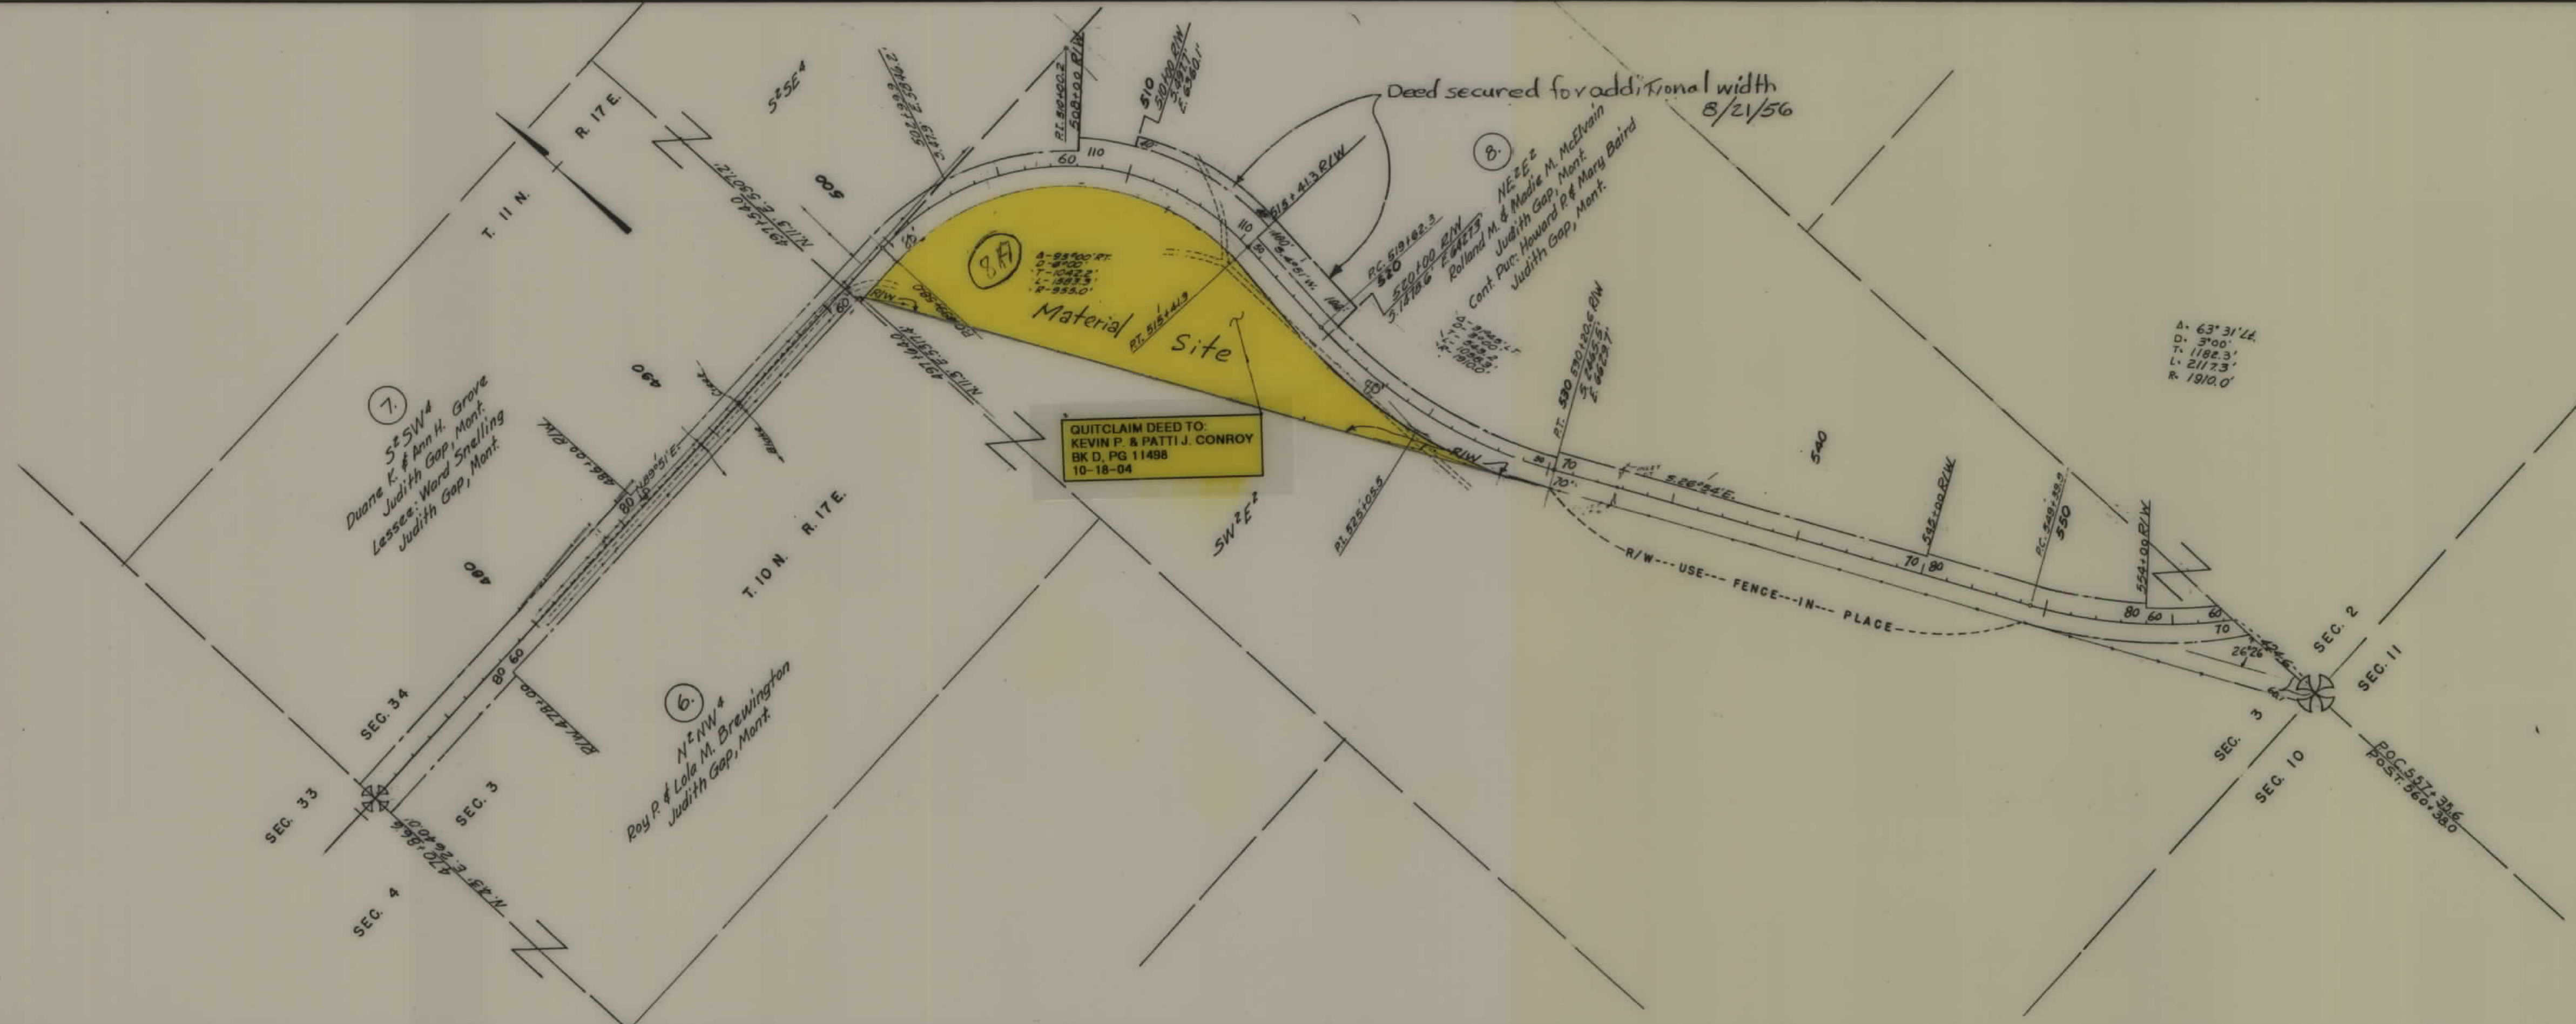

STATE OF MONTANA
STATE HIGHWAY COMMISSION
LAND REQUIRED FOR RIGHT OF WAY
WHEATLAND COUNTY
SCALE 1" = 400' MAP COMPLETED 6-6-56

FED. ROAD DIST. NO.	STATE	FED. AID PROJ. NO.	R/W NO.	SHEET NO.	TOTAL SHEETS
8	MONT.	S174(2)	3174(02)	3	3



STATE OF MONTANA
 STATE HIGHWAY COMMISSION
 LAND REQUIRED FOR RIGHT OF WAY
 WHEATLAND COUNTY
 SCALE 1" = 400' MAP COMPLETED 6-6-56