


PLANS
NOT
TO
SCALE

FED. ROAD DIST. NO.	STATE	FED. AID PROJ. NO.	R/W NO.	SHEET NO.	TOTAL SHEETS
8	MCNT	S-176(3)	3176-03	1	4

BEARINGS FROM
S-176 (2)
(SOLAR OBSERVATION)

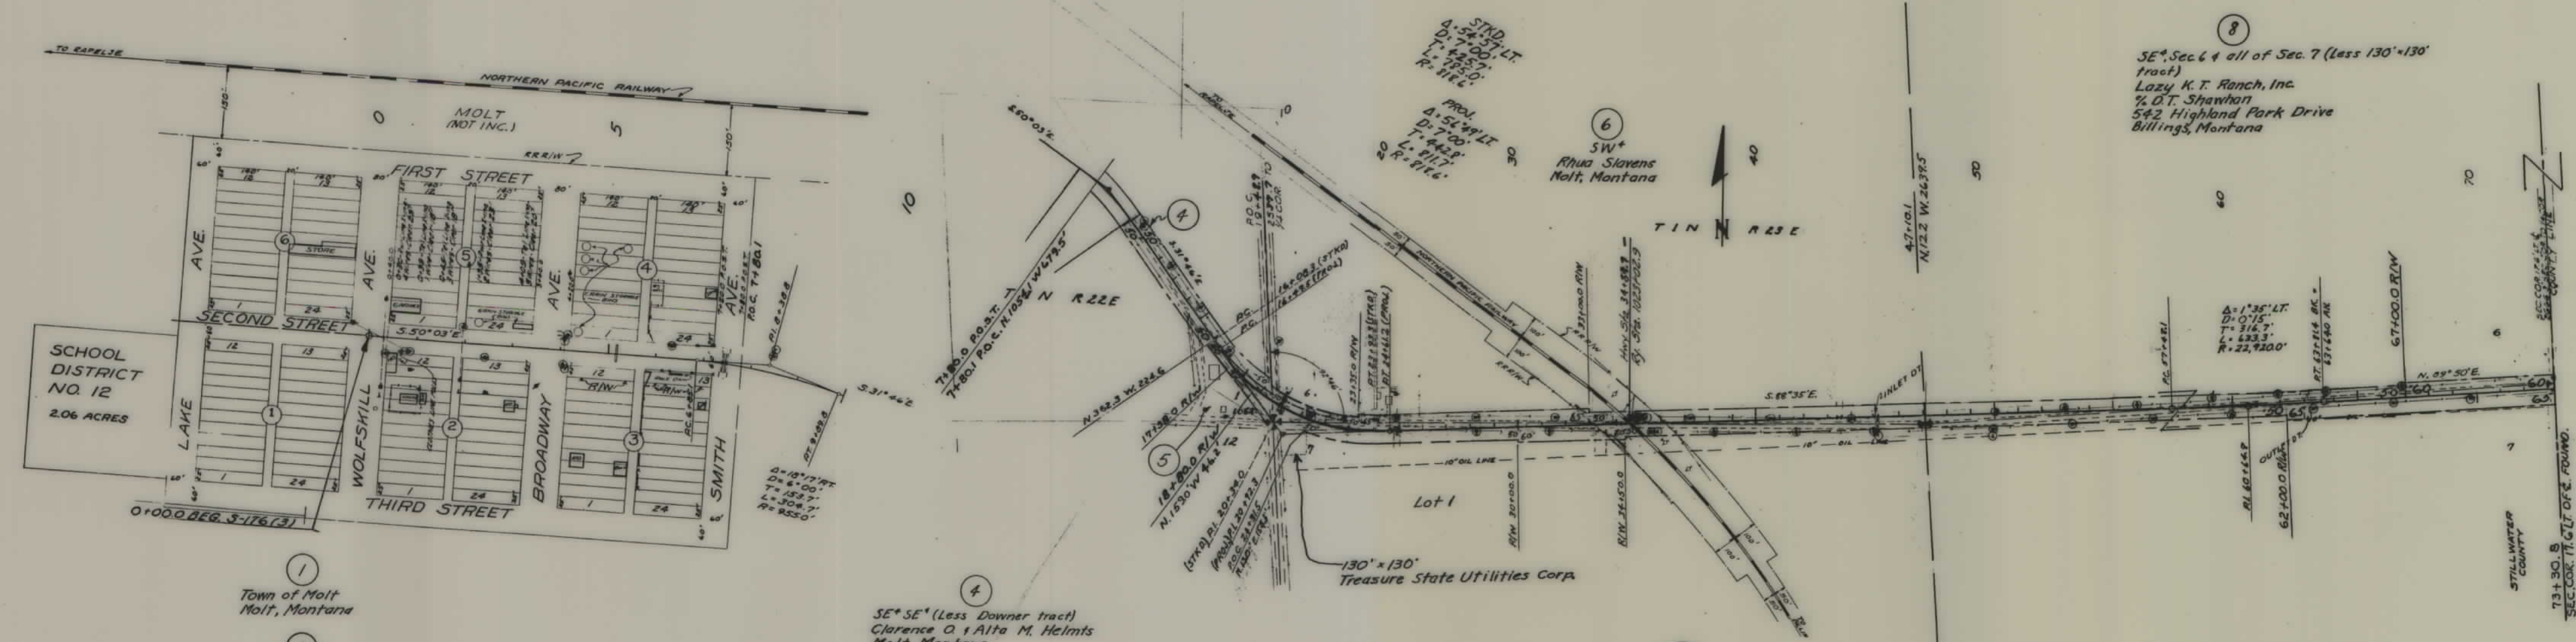

- 1 Town of Molt
Molt, Montana
- 2 Lot 12, Block 3
Molt Farmers Elevator Co.
Molt, Montana
- 3 Lot 13, Block 3
Clarence O. & Alta M. Helms
Molt, Montana


- 4 SE* SE* (Less Downer tract)
Clarence O. & Alta M. Helms
Molt, Montana
- 5 S.T. Downer
Billings, Montana

7 Northern Pacific Rwy.

8 SE* Sec 6 & all of Sec. 7 (Less 130' x 130' tract)
Lazy K. Ranch, Inc.
% D.T. Shawhan
542 Highland Park Drive
Billings, Montana

STATE OF MONTANA
STATE HIGHWAY COMMISSION
LAND REQUIRED FOR RIGHT OF WAY
STILLWATER COUNTY
SCALE 1" = 400' MAP COMPLETED

FED ROAD DIST NO	STATE	FED AID PROJ NO	R/W NO.	SHEET NO	TOTAL SHEETS
8	MONT	5-176(3)	3176-03	2	4

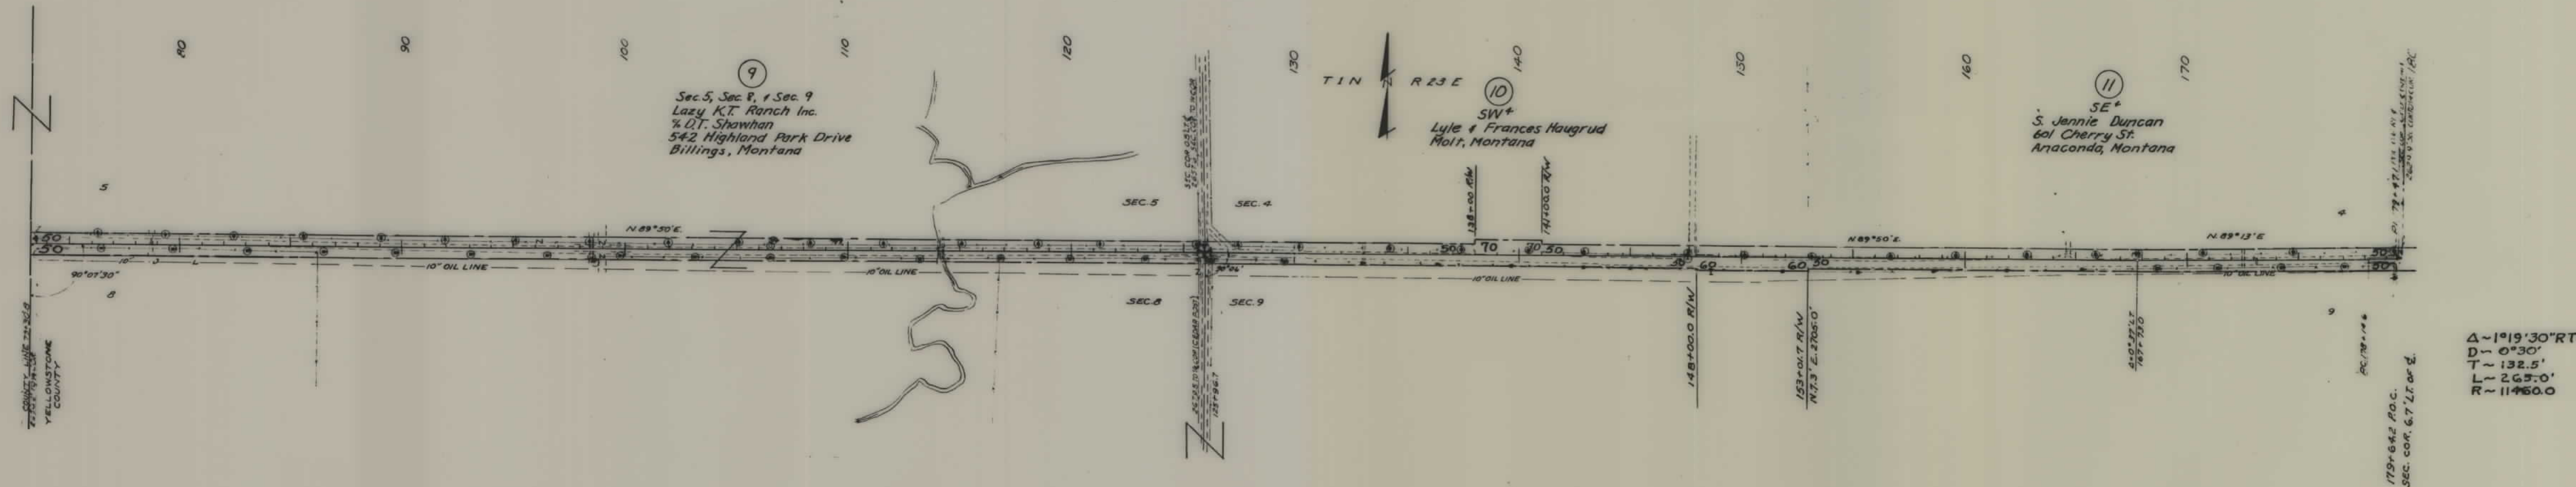

FED. ROAD DIST. NO.	STATE	FED. AID PROJ. NO.	R/W NO.	SHEET NO.	TOTAL SHEETS
9	MONT.	S176(3)	3176-03	4	4

