

PLANS
NOT
TO
SCALE

FED ROAD DIST NO	STATE	F.A.P.	SHEET NO	TOTAL SHEET
8	Mont.	182	1	6

Supersedes FI 182 (4)

ALIGNMENT PLAT **F.A.P. NO 182.** **CASCADE - ULM ROAD** **CASCADE COUNTY.**

30 FOOT RIGHT OF WAY TO BE PROCURED
 EACH SIDE OF CENTERLINE AS LOCATED.

HELENA OFFICE OF
MONTANA STATE HIGHWAY COMMISSION

NOTE - DISTANCES FROM & ARE TO & OF RAILWAY.


LOCATING ENGR. - BARNUM. NOTES - BARNUM & LOCKEY.
 PLOTTED & TRACED - ROSE.

SCALE - 1" = 400'


Approved

JULY 19th 1922


Chief Engr.

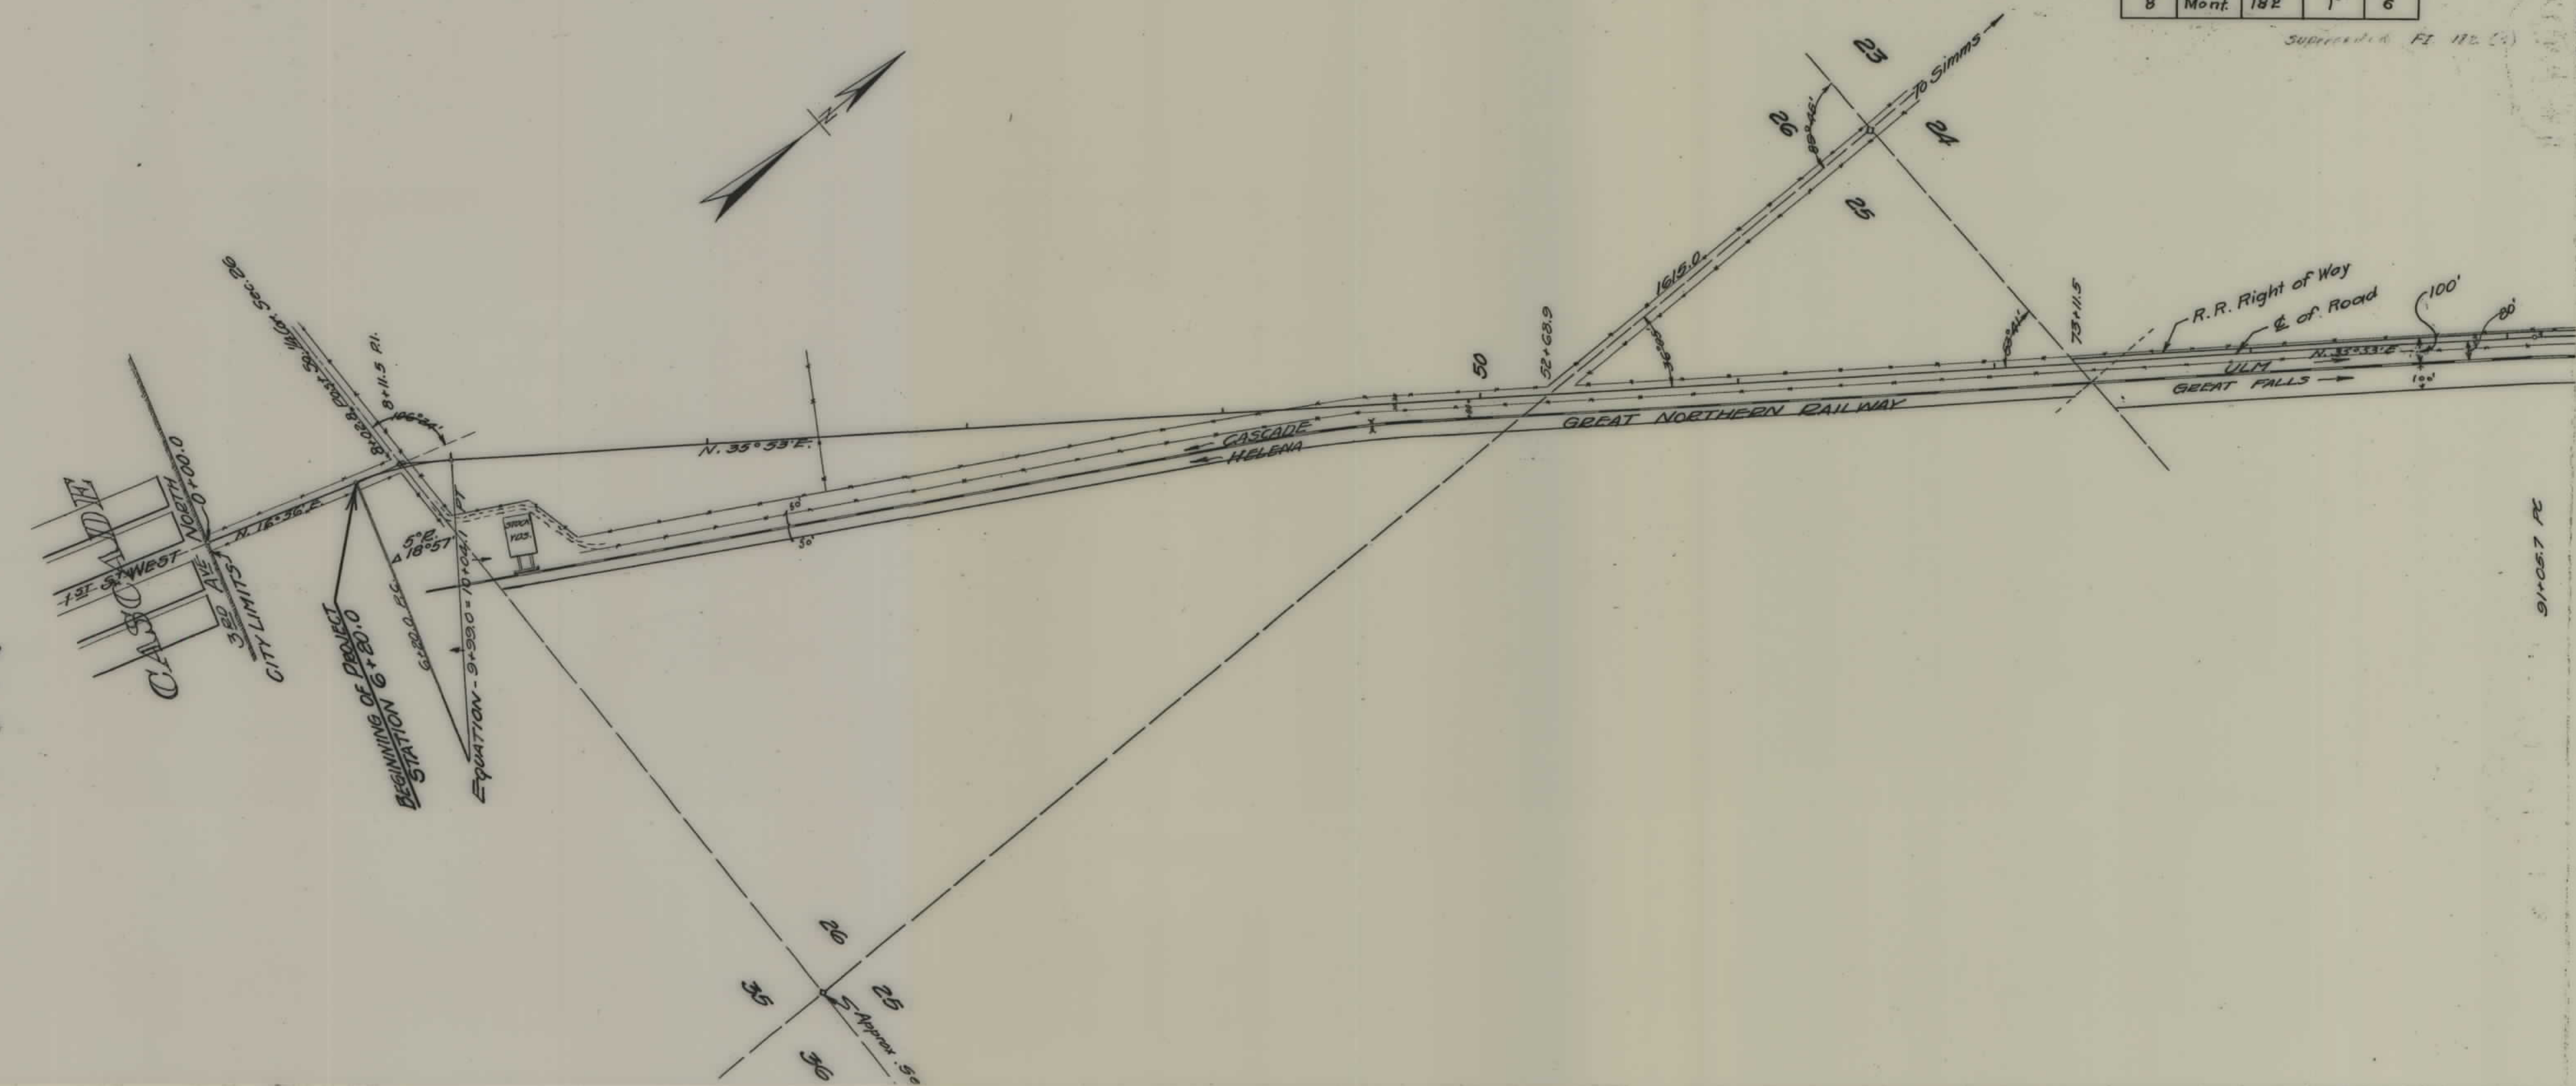


FED. ROAD DIST. NO.	STATE	FAP NO.	SHEET NO.	TOTAL SHEET
8	Mont	182	2	6

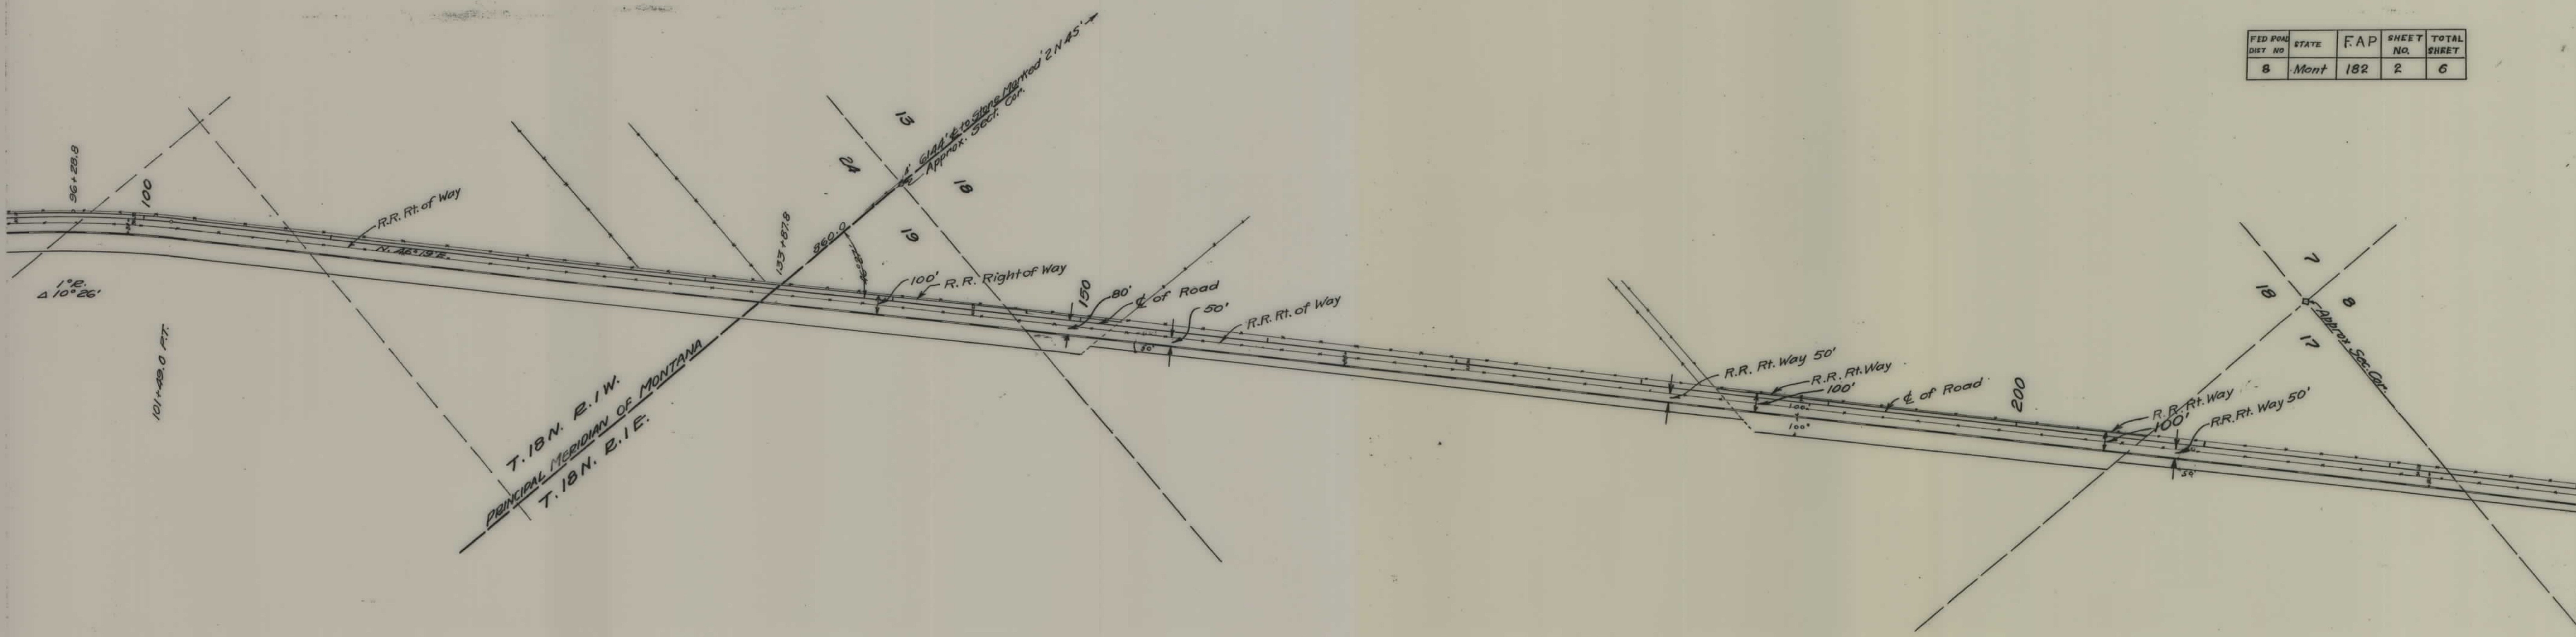

FED. ROAD DIST. NO.	STATE	F.A.P. NO.	SHEET NO.	TOTAL SHEET
8	Mont	182	3	6

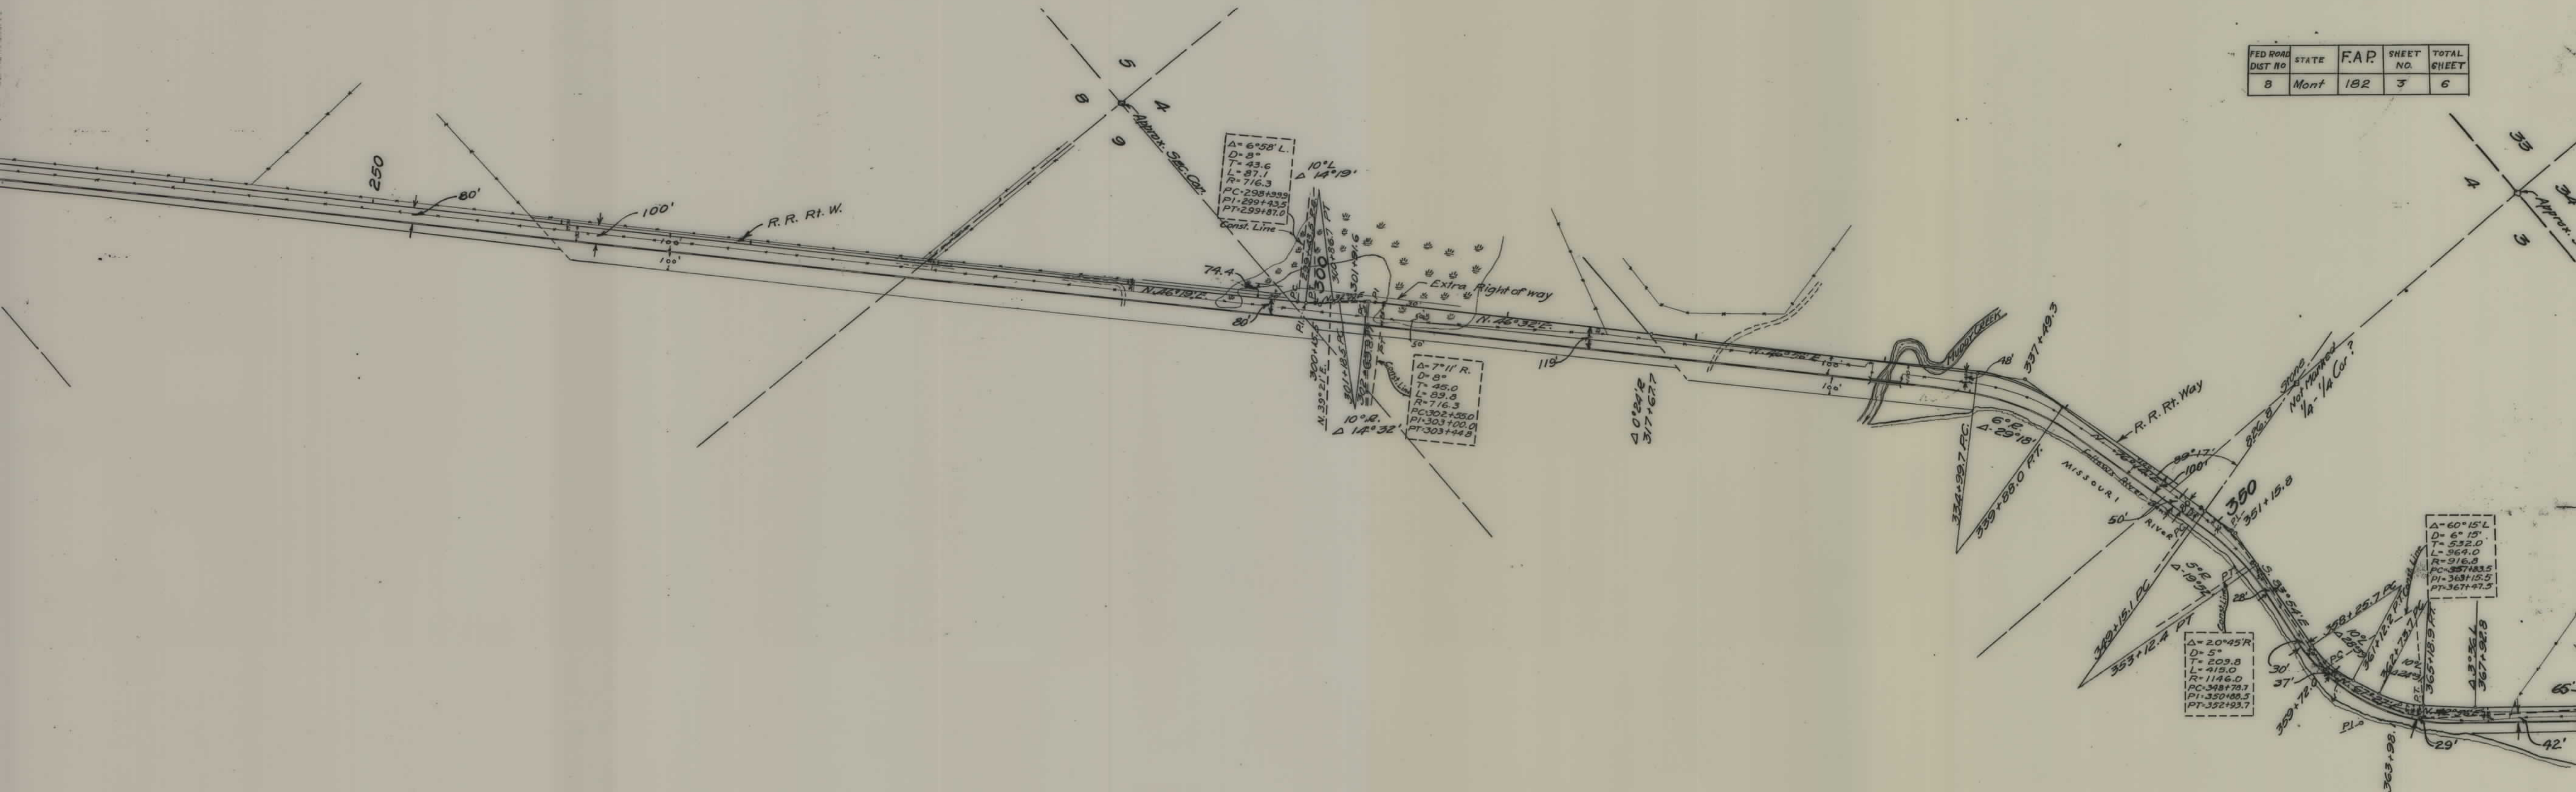

FED ROAD DIS NO	STATE	F.A.R.	SHEET NO	TOTAL SHEET
8	MONT.	182	4	6

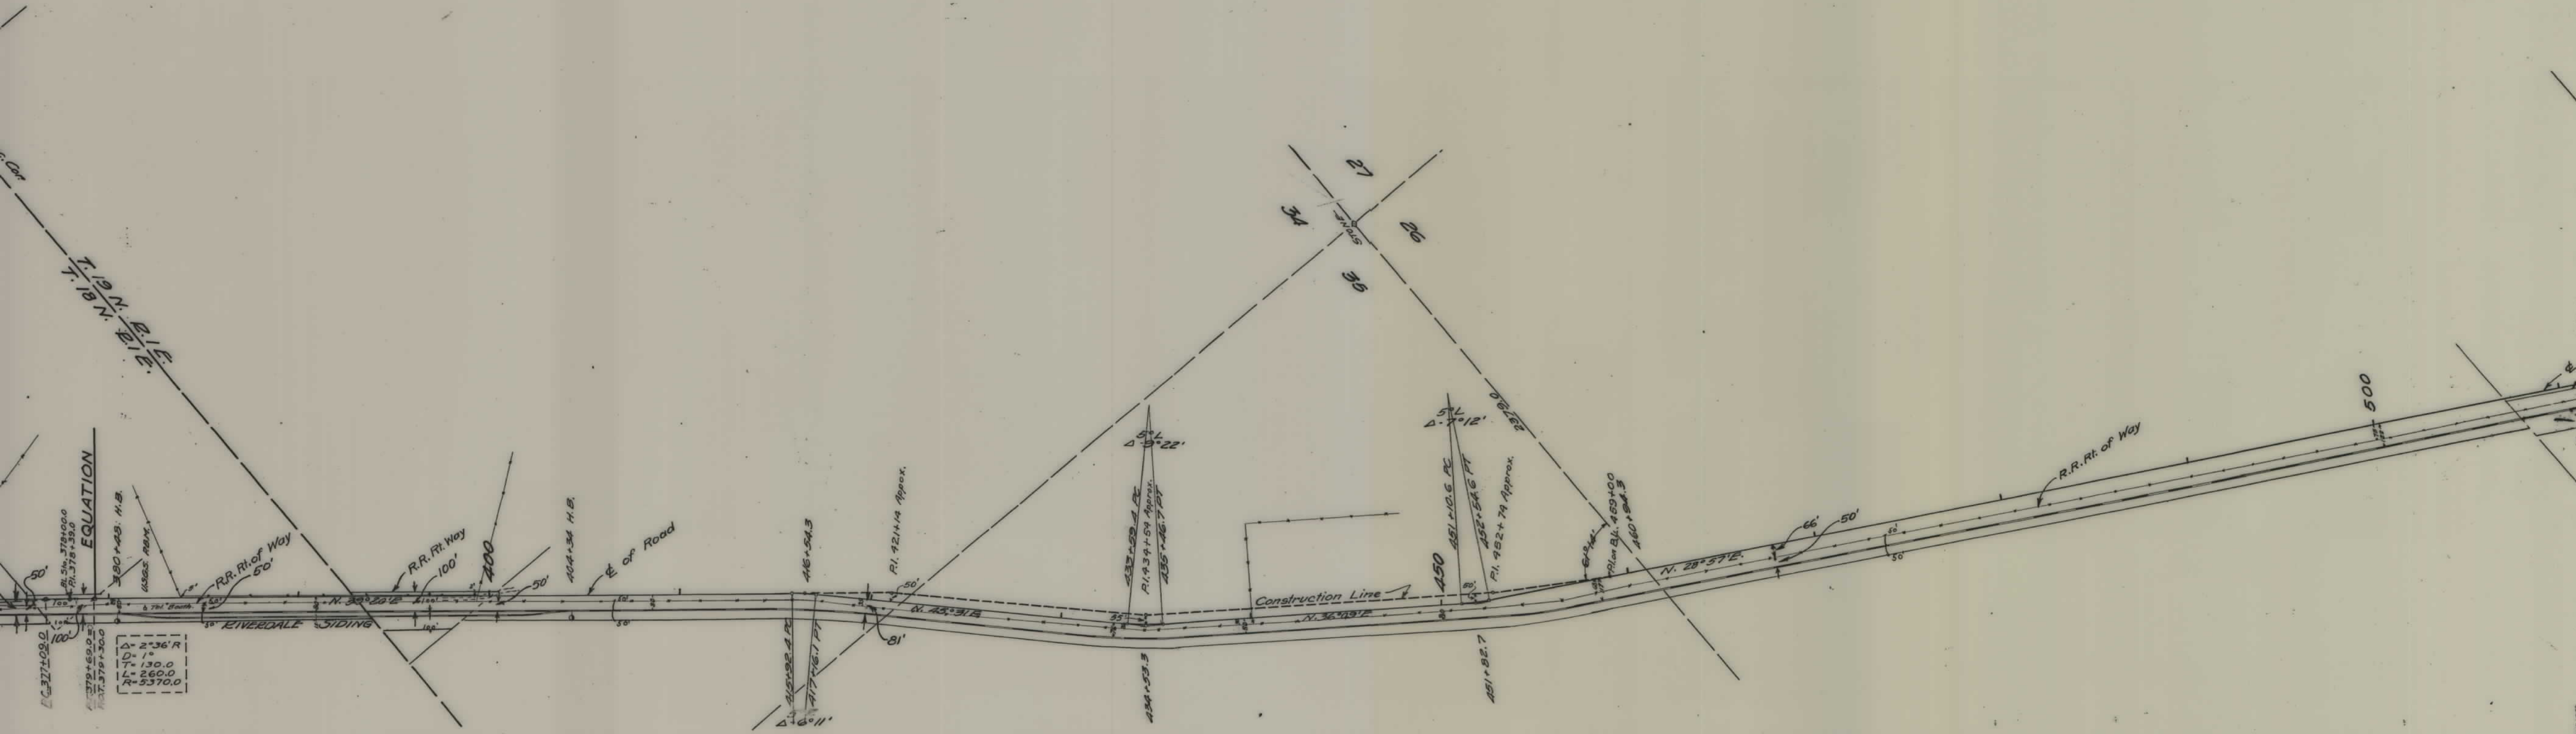

DIST. NO.	STATE	F.A.P.	SHEET NO.	TOTAL SHEETS
1	MONT.	182	6	6

