


PLANS  
NOT  
TO  
SCALE

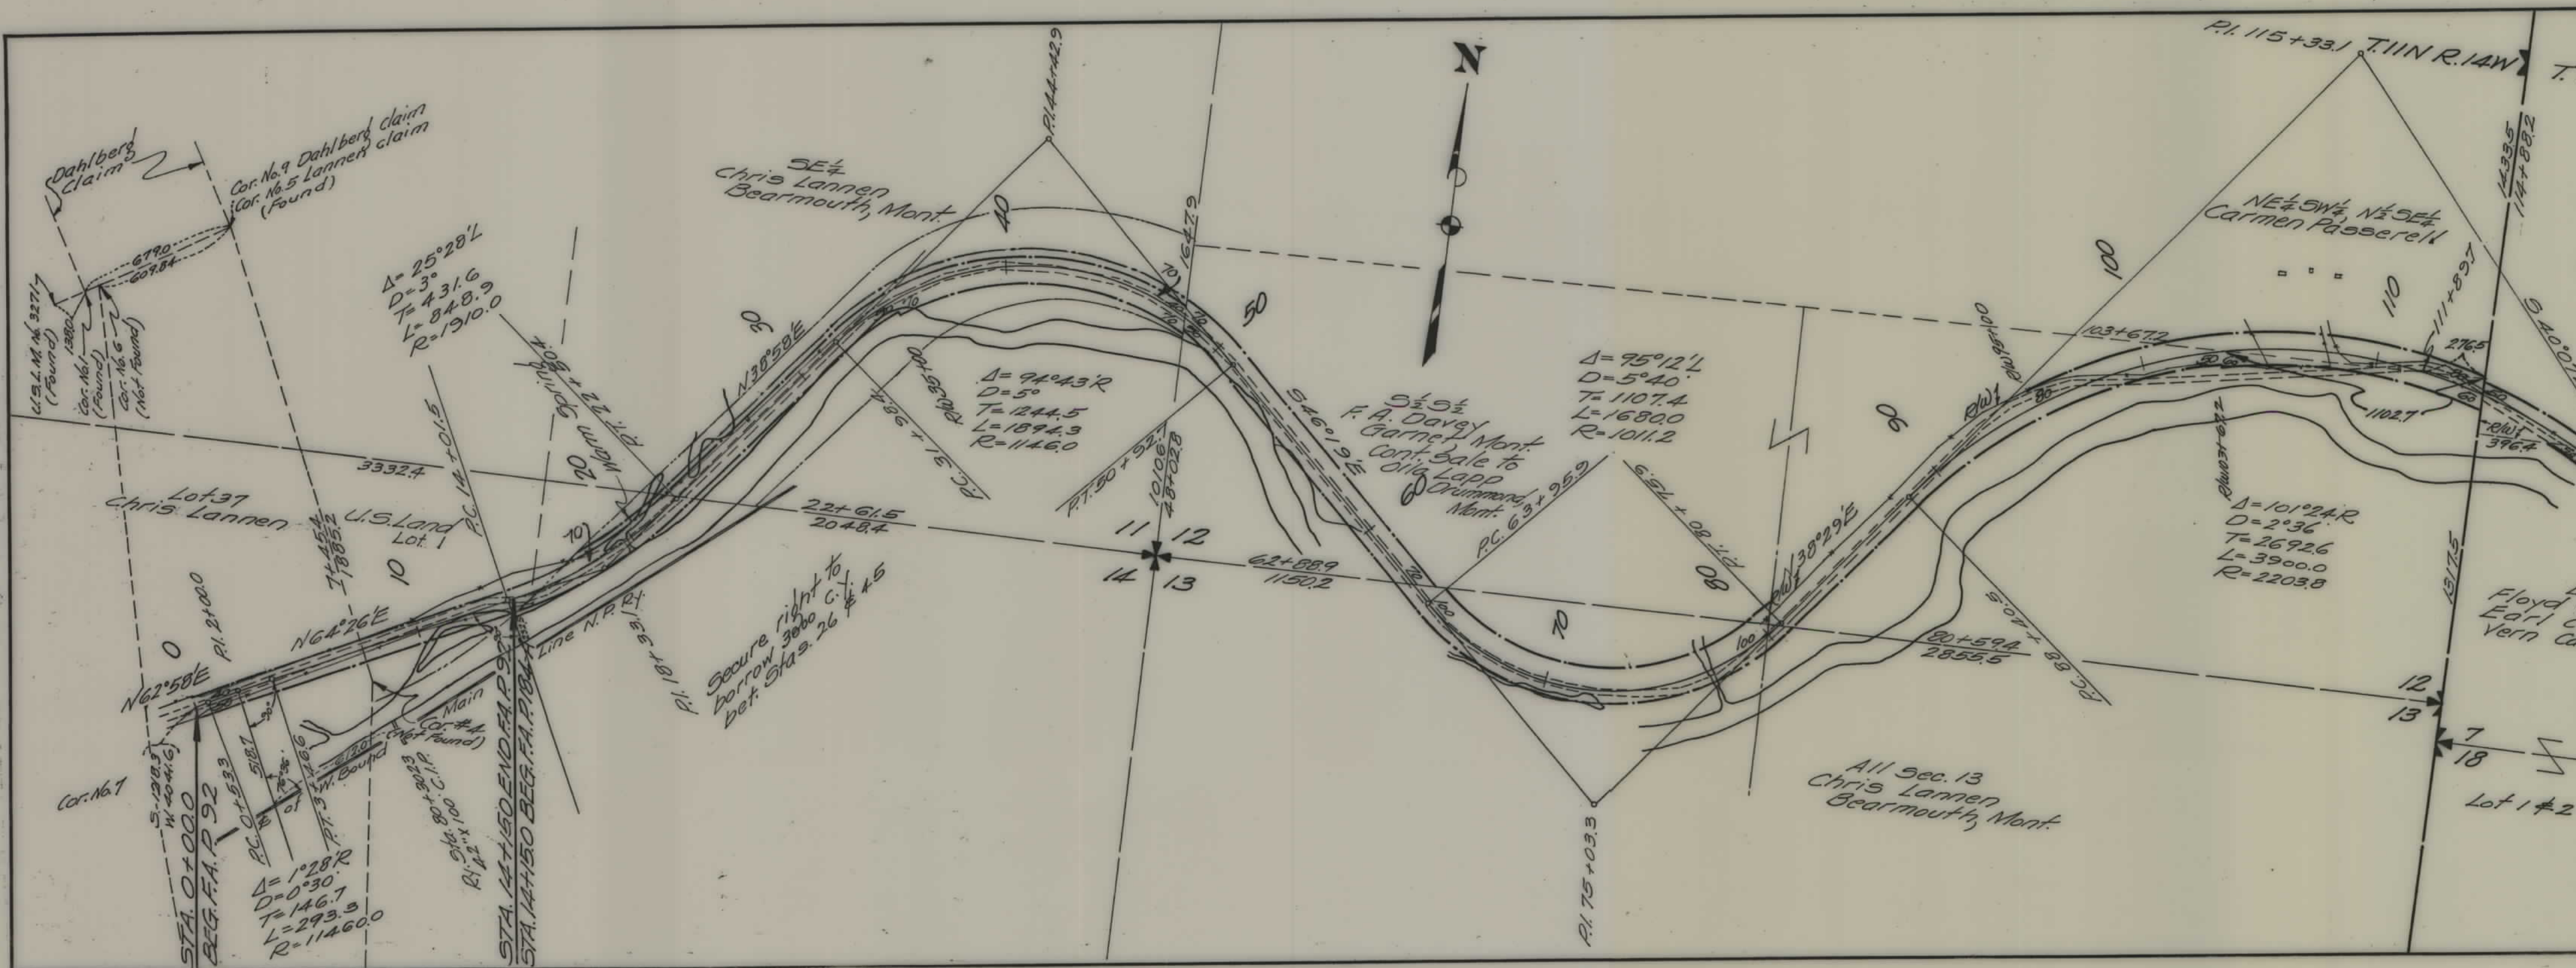

FED. ROAD DIST. NO.	STATE	FED. AID PROJ. NO.	FISCAL YEAR	SHEET NO.	TOTAL SHEETS
1	MONT.	92 # 184-A		1	4




STATE OF MONTANA  
**STATE HIGHWAY COMMISSION**  
 PLAT SHOWING LAND  
 REQUIRED FOR RIGHT OF WAY  
 GRANITE COUNTY

SCALE 1" = 400' MAP COMPLETED 9-28-36  
 DESCRIPTIONS WRITTEN BY T.P.C. DATE 9-25-36  
 DESCRIPTIONS CHECKED BY T.O.J. DATE 9-25-36

APPROVED BY \_\_\_\_\_ PLANS DEPT.  
 APPROVED BY \_\_\_\_\_ R/W ENGINEER




FED. ROAD DIST. NO.	STATE	FED. AID PROJ. NO.	FISCAL YEAR	SHEET NO.	TOTAL SHEETS
1	MONT.	184-A 184-B		2	4

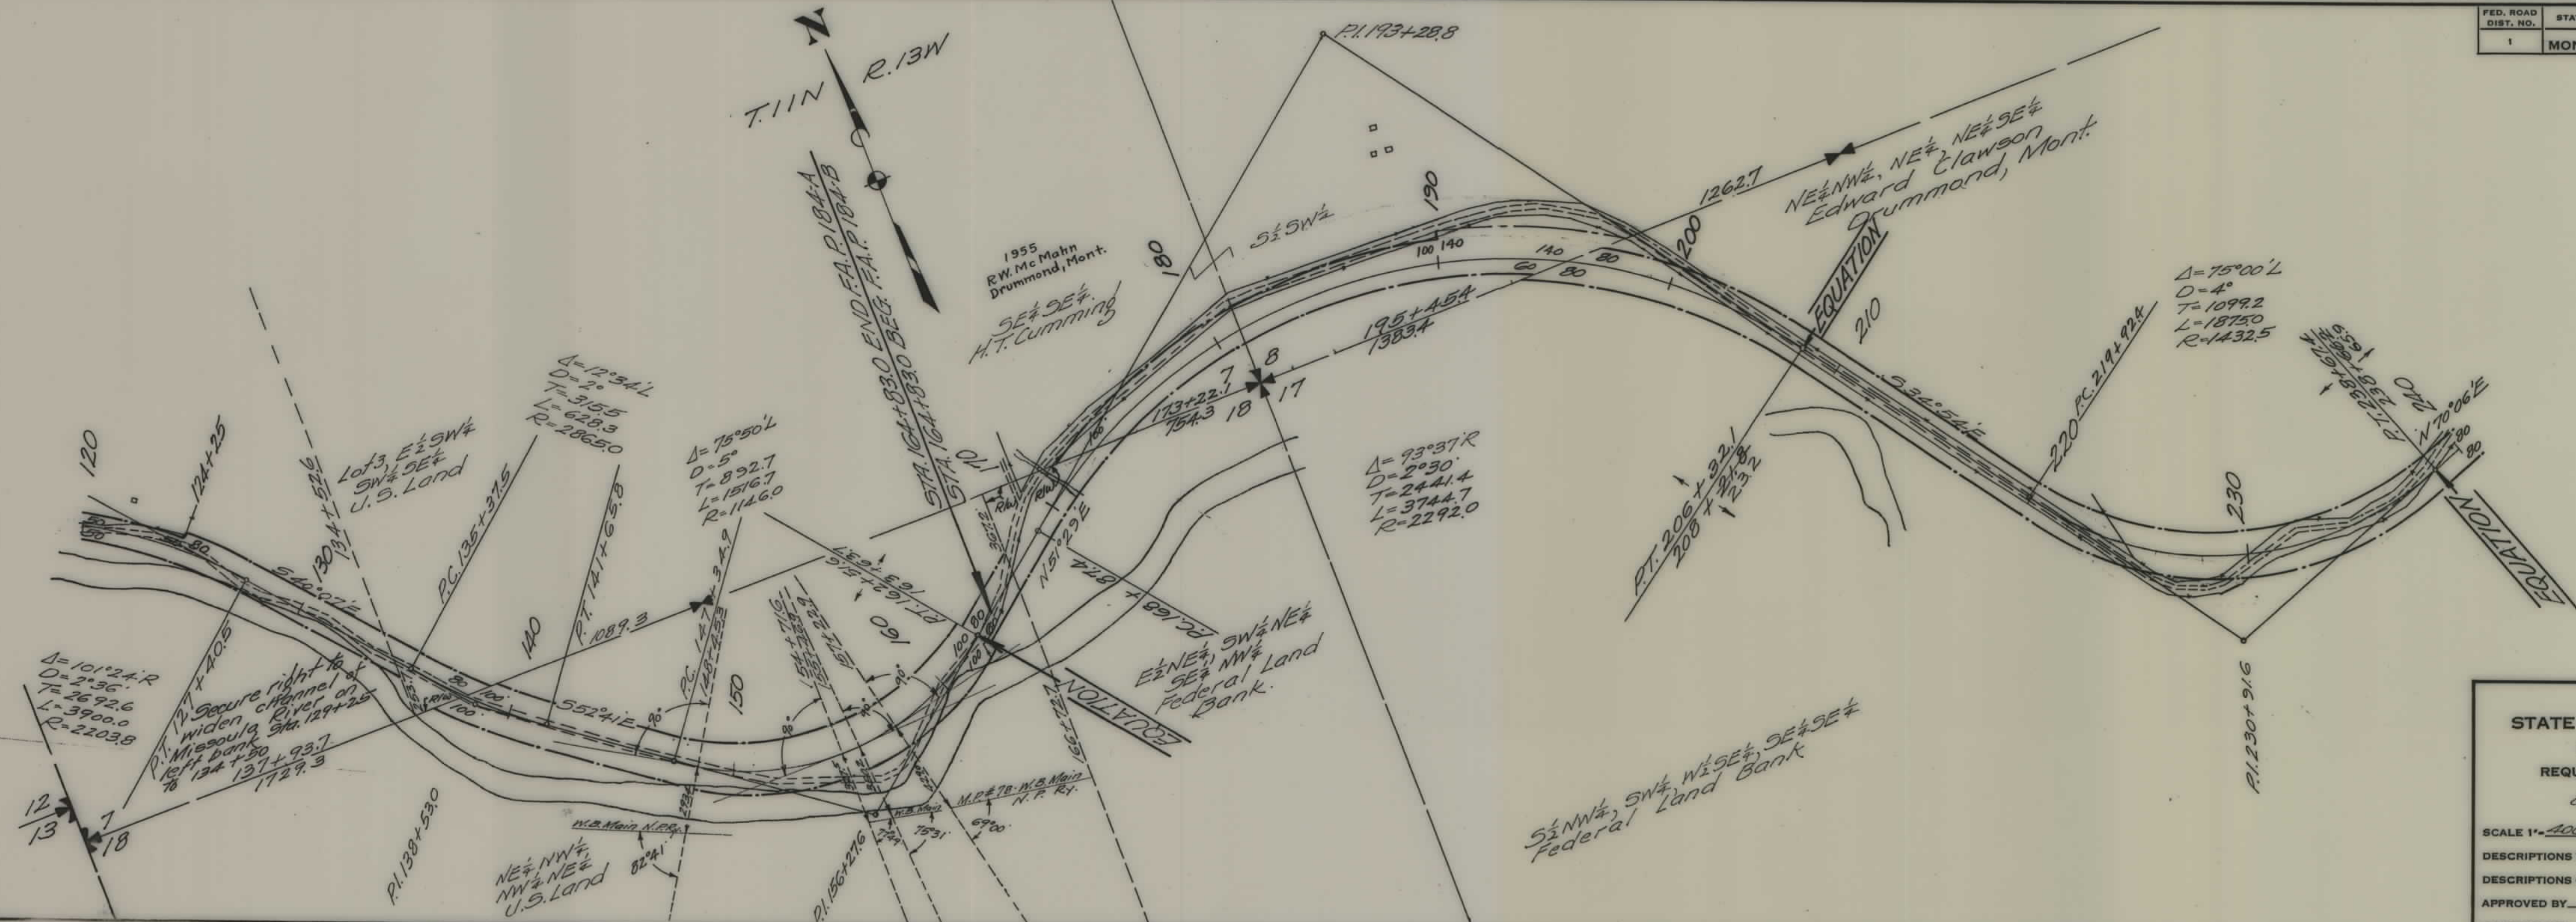

STATE OF MONTANA  
STATE HIGHWAY COMMISSION  
PLAT SHOWING LAND  
REQUIRED FOR RIGHT OF WAY  
GRANITE COUNTY

SCALE 1"=100' MAP COMPLETED 9-28-36  
DESCRIPTIONS WRITTEN BY T.P.J. DATE 9-25-36  
DESCRIPTIONS CHECKED BY T.O.J. DATE 9-25-36  
APPROVED BY \_\_\_\_\_ PLANS DEPT.  
APPROVED BY \_\_\_\_\_ R/W ENGINEER



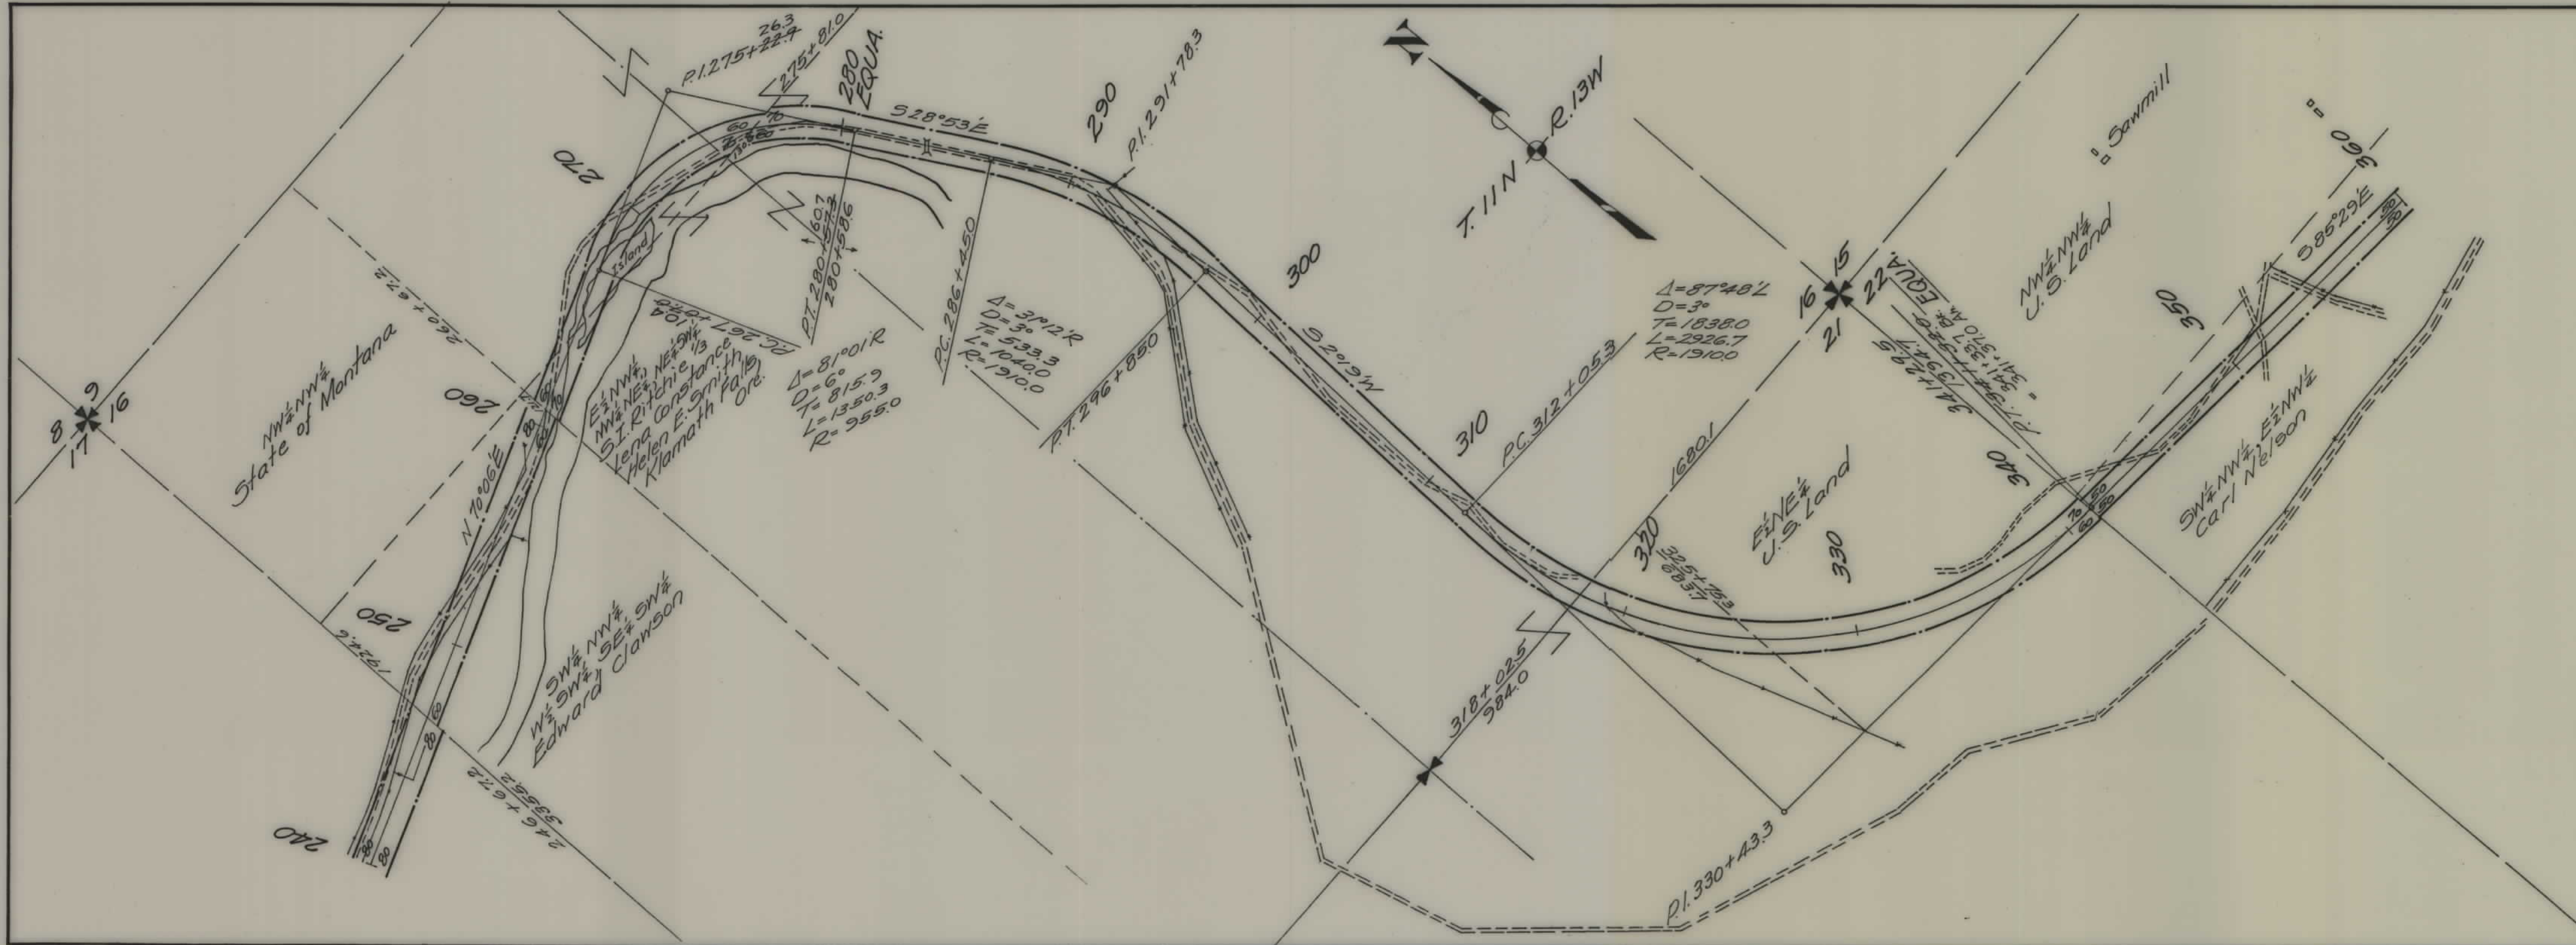

FED. ROAD DIST. NO.	STATE	FED. AID PROJ. NO.	FISCAL YEAR	SHEET NO.	TOTAL SHEETS
1	MONT.	184-B		3	4


STATE OF MONTANA  
**STATE HIGHWAY COMMISSION**  
 PLAT SHOWING LAND  
 REQUIRED FOR RIGHT OF WAY  
 GRANITE COUNTY

SCALE 1" = 400' MAP COMPLETED 9-28-36  
 DESCRIPTIONS WRITTEN BY T.O.T. DATE 9-25-36  
 DESCRIPTIONS CHECKED BY C.A.D. DATE 9-26-36

APPROVED BY \_\_\_\_\_ PLANS DEPT.  
 APPROVED BY \_\_\_\_\_ R/W ENGINEER

4



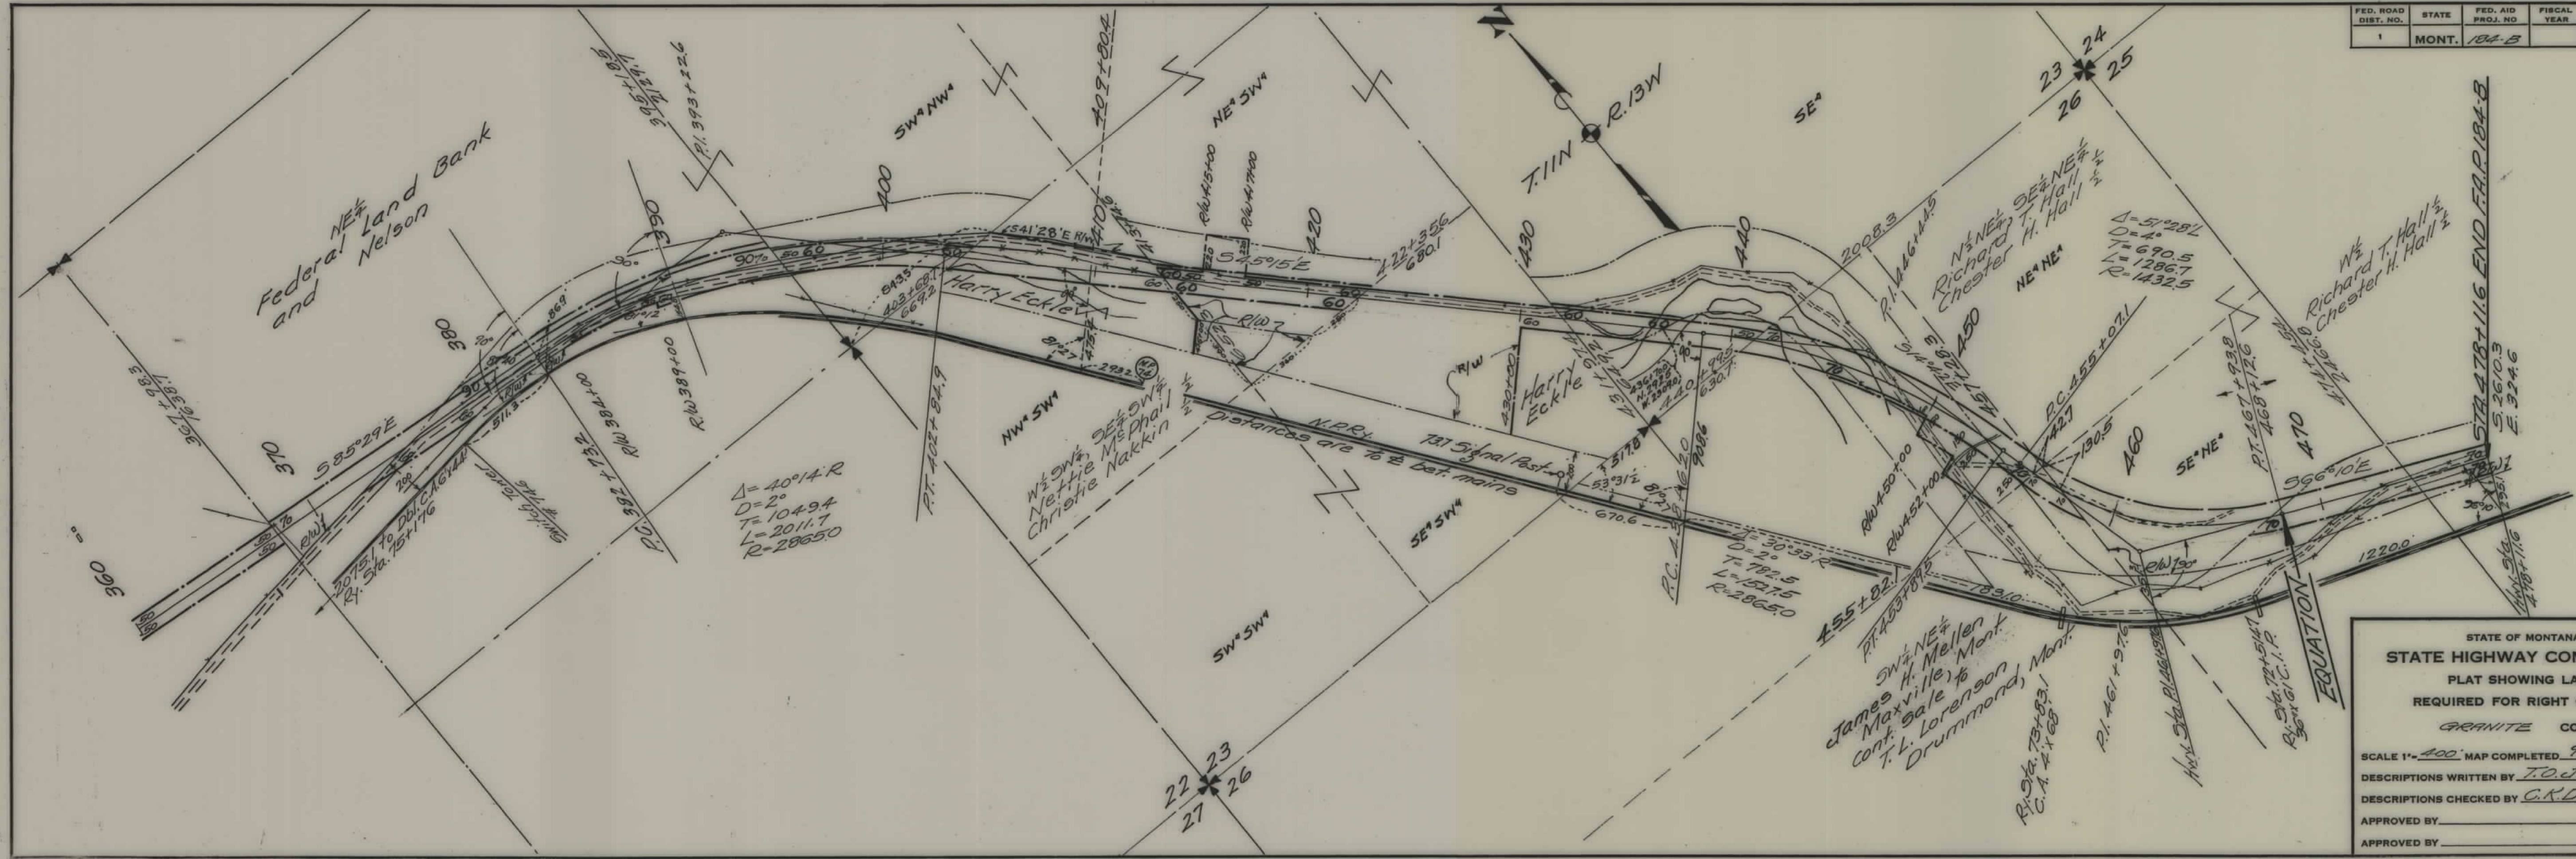

FED. ROAD DIST. NO.	STATE	FED. AID PROJ. NO.	FISCAL YEAR	SHEET NO.	TOTAL SHEETS
1	MONT.	184-B		4	4

STATE OF MONTANA  
 STATE HIGHWAY COMMISSION  
 PLAT SHOWING LAND  
 REQUIRED FOR RIGHT OF WAY  
 GRANITE COUNTY

SCALE 1" = 400' MAP COMPLETED 9-28-36  
 DESCRIPTIONS WRITTEN BY T.O.T. DATE 9-28-36  
 DESCRIPTIONS CHECKED BY C.K.D. DATE 9-28-36  
 APPROVED BY \_\_\_\_\_ PLANS DEPT.  
 APPROVED BY \_\_\_\_\_ R/W ENGINEER