


PLANS
NOT
TO
SCALE

FEED. ROAD	STATE	F.A.P.	SHEET NO.	TOTAL SHEETS
1	Mont.	185	1	5

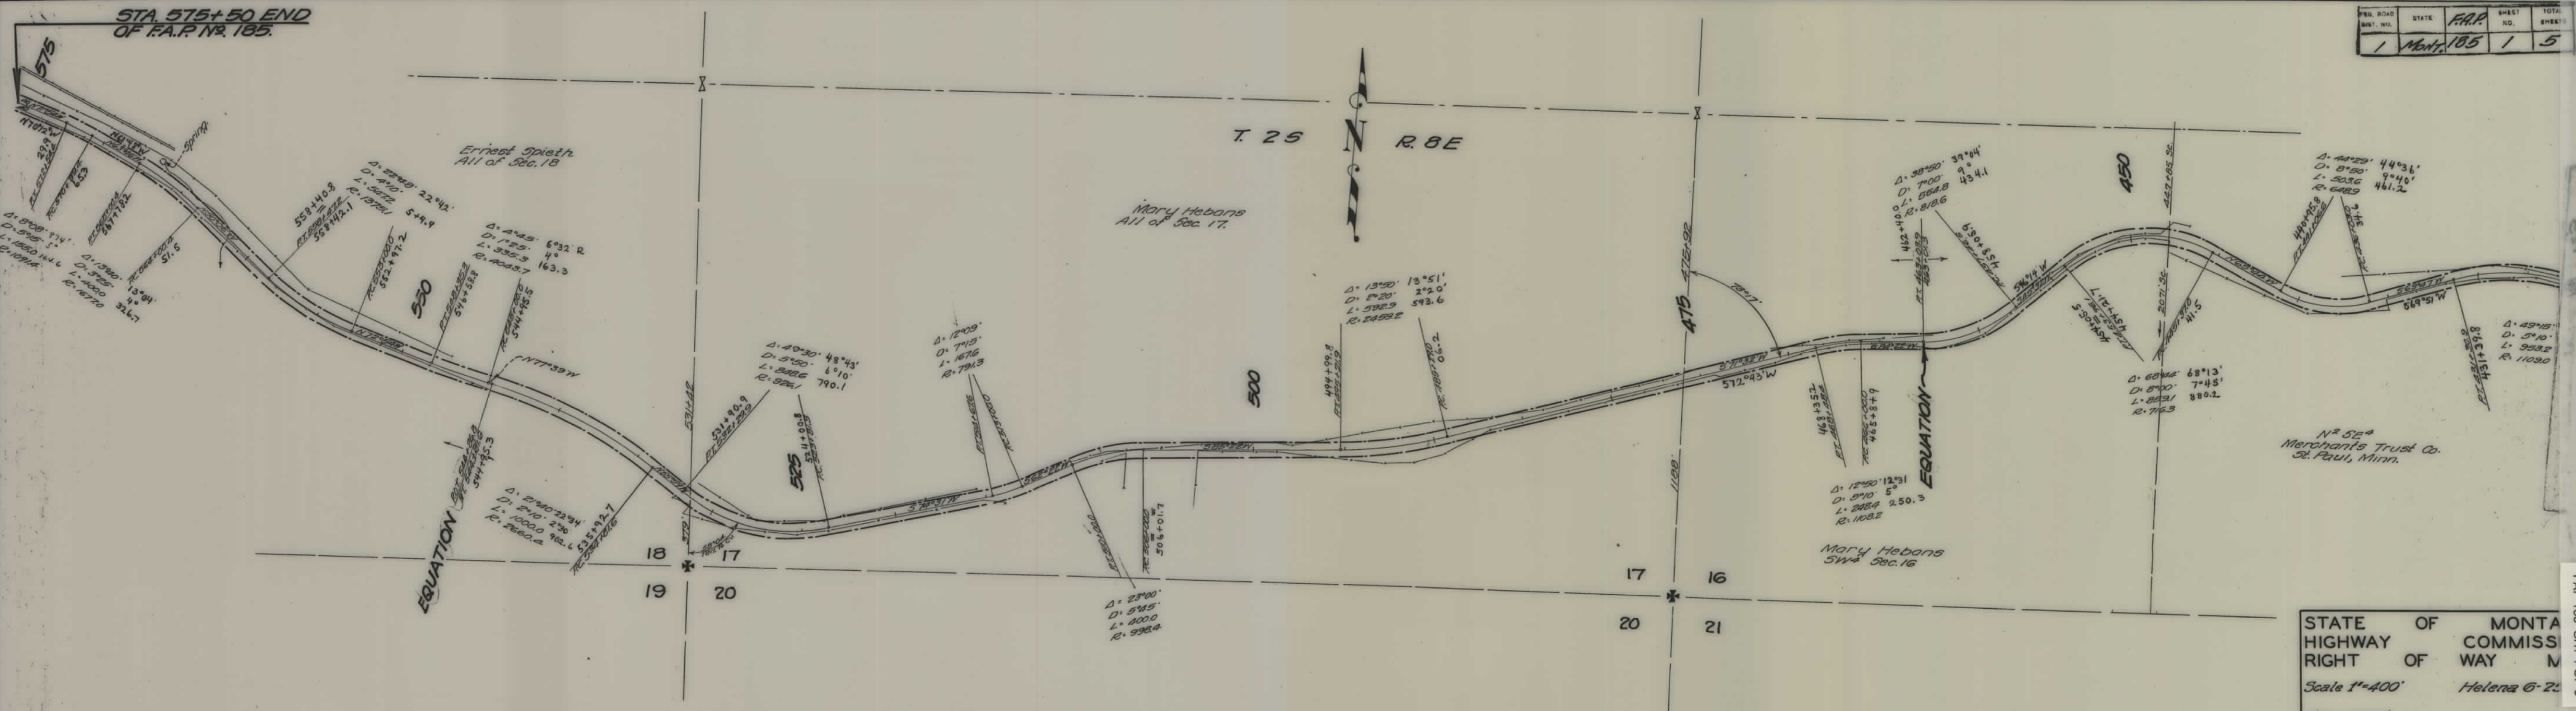

STATE OF MONTANA
HIGHWAY COMMISSION
RIGHT OF WAY


Scale 1"=400'

Approved _____
State Highway Engineer


F.A.P. NO. 185 SHEET NO. 1 OF 5

FAP 185 SH 1 OF 5


FED. ROAD DIST. NO.	STATE	F.A.P. NO.	SHEET NO.	TOTAL SHEETS
1	Mont.	185	2	5

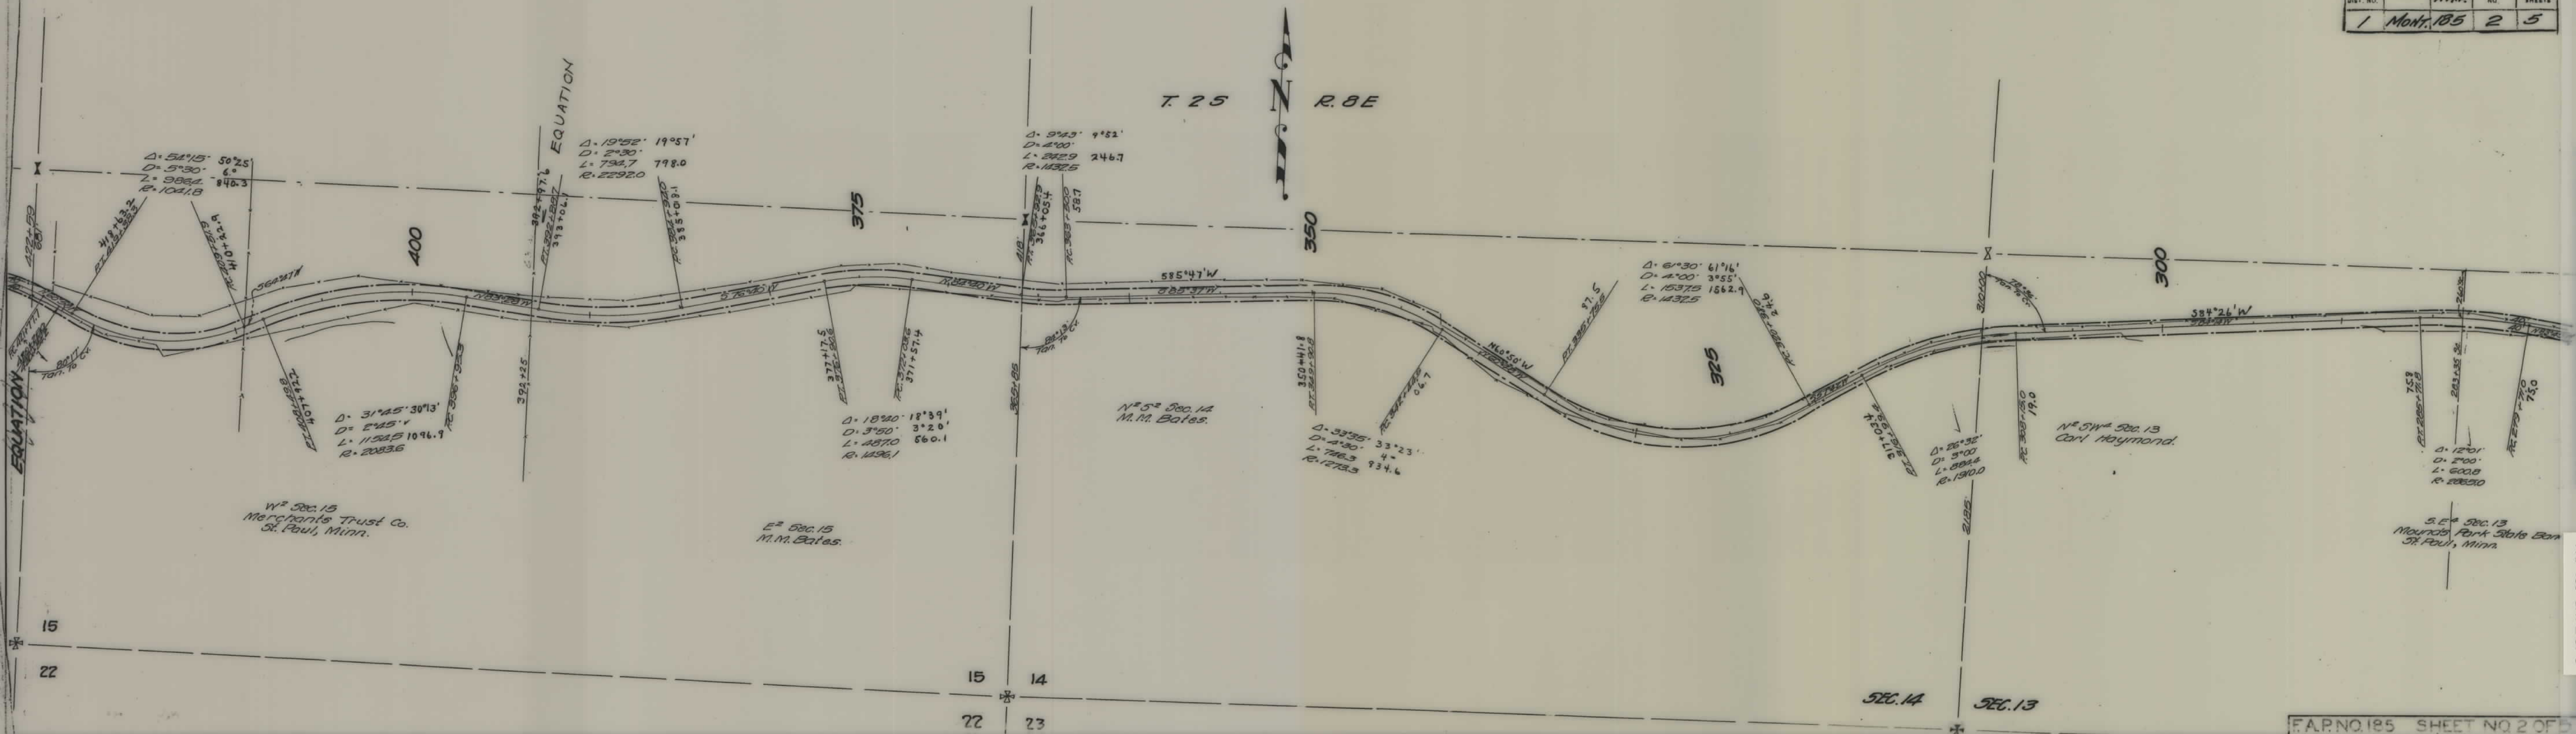

SEC.	TWP.	RANGE	SHEET	SHEET
1	Mont.	185	3	5

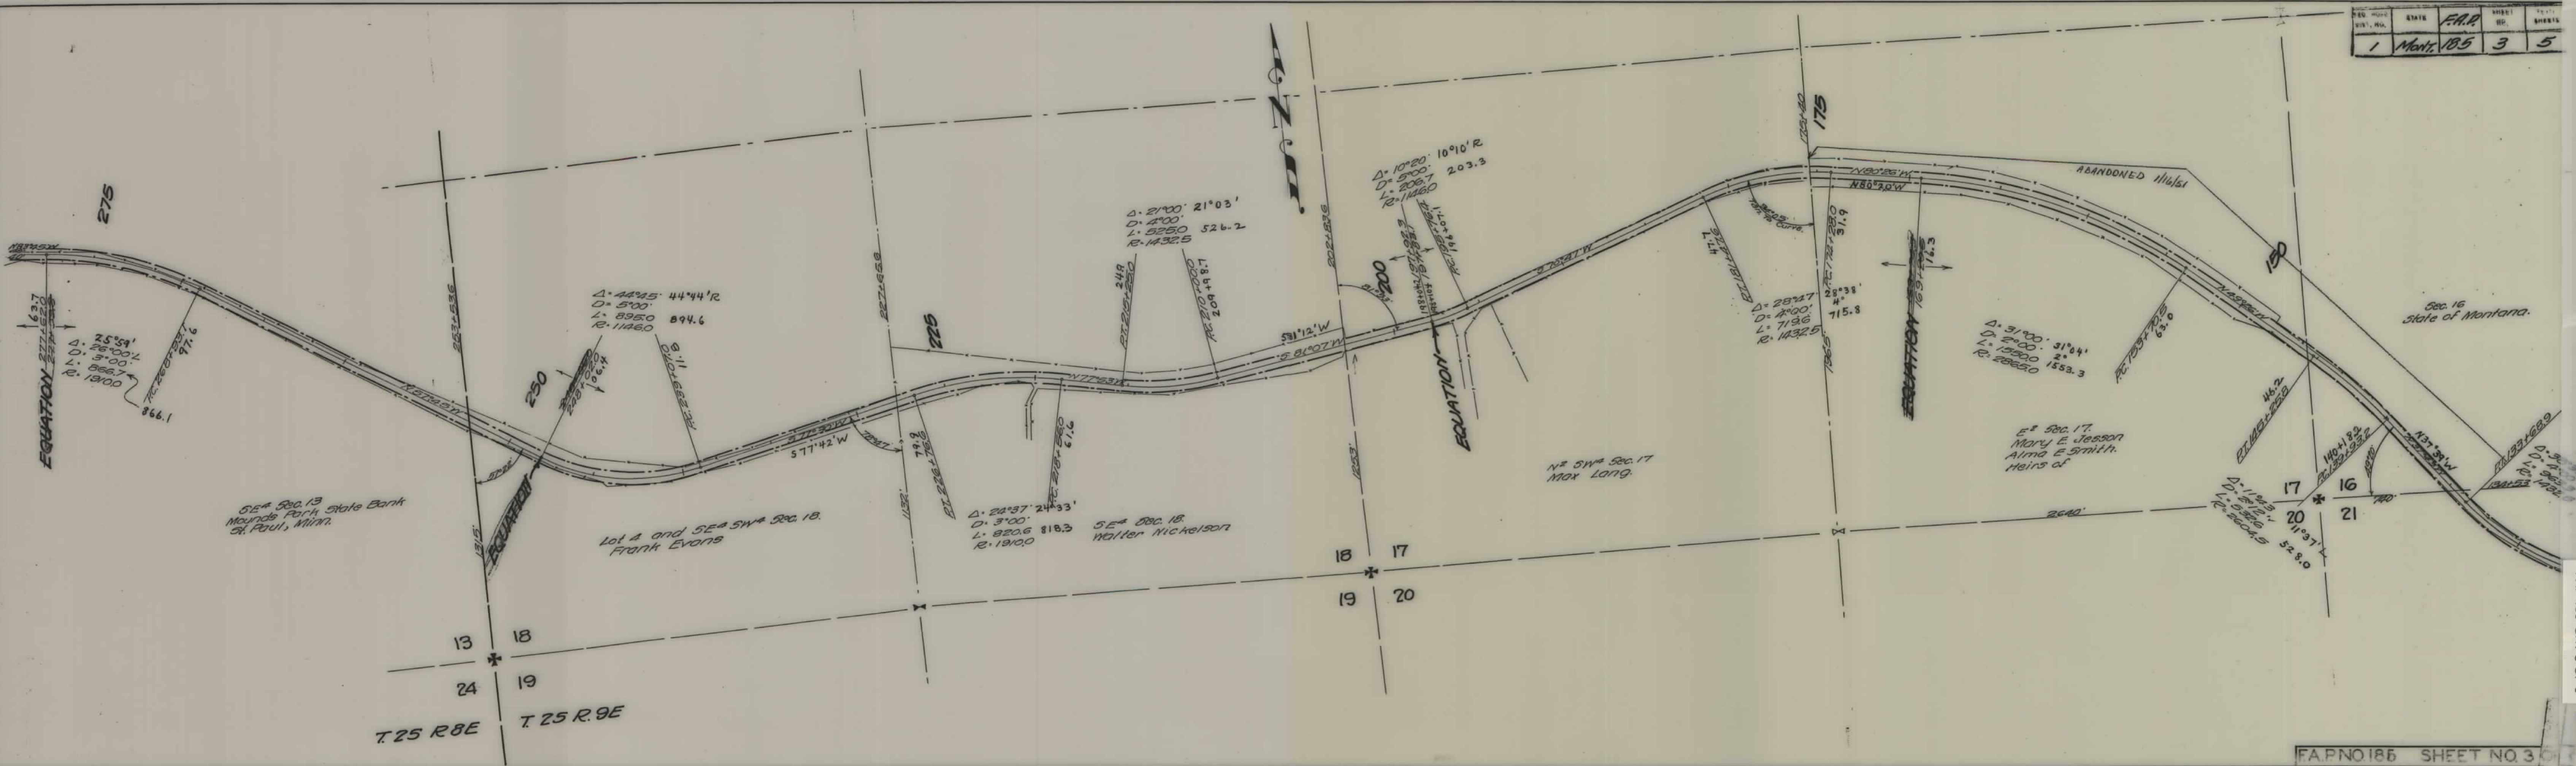

FED. ROAD DIST. NO.	STATE	F.R.R. NO.	SHEET NO.	TOTAL SHEETS
1	MONT.	185	4	5

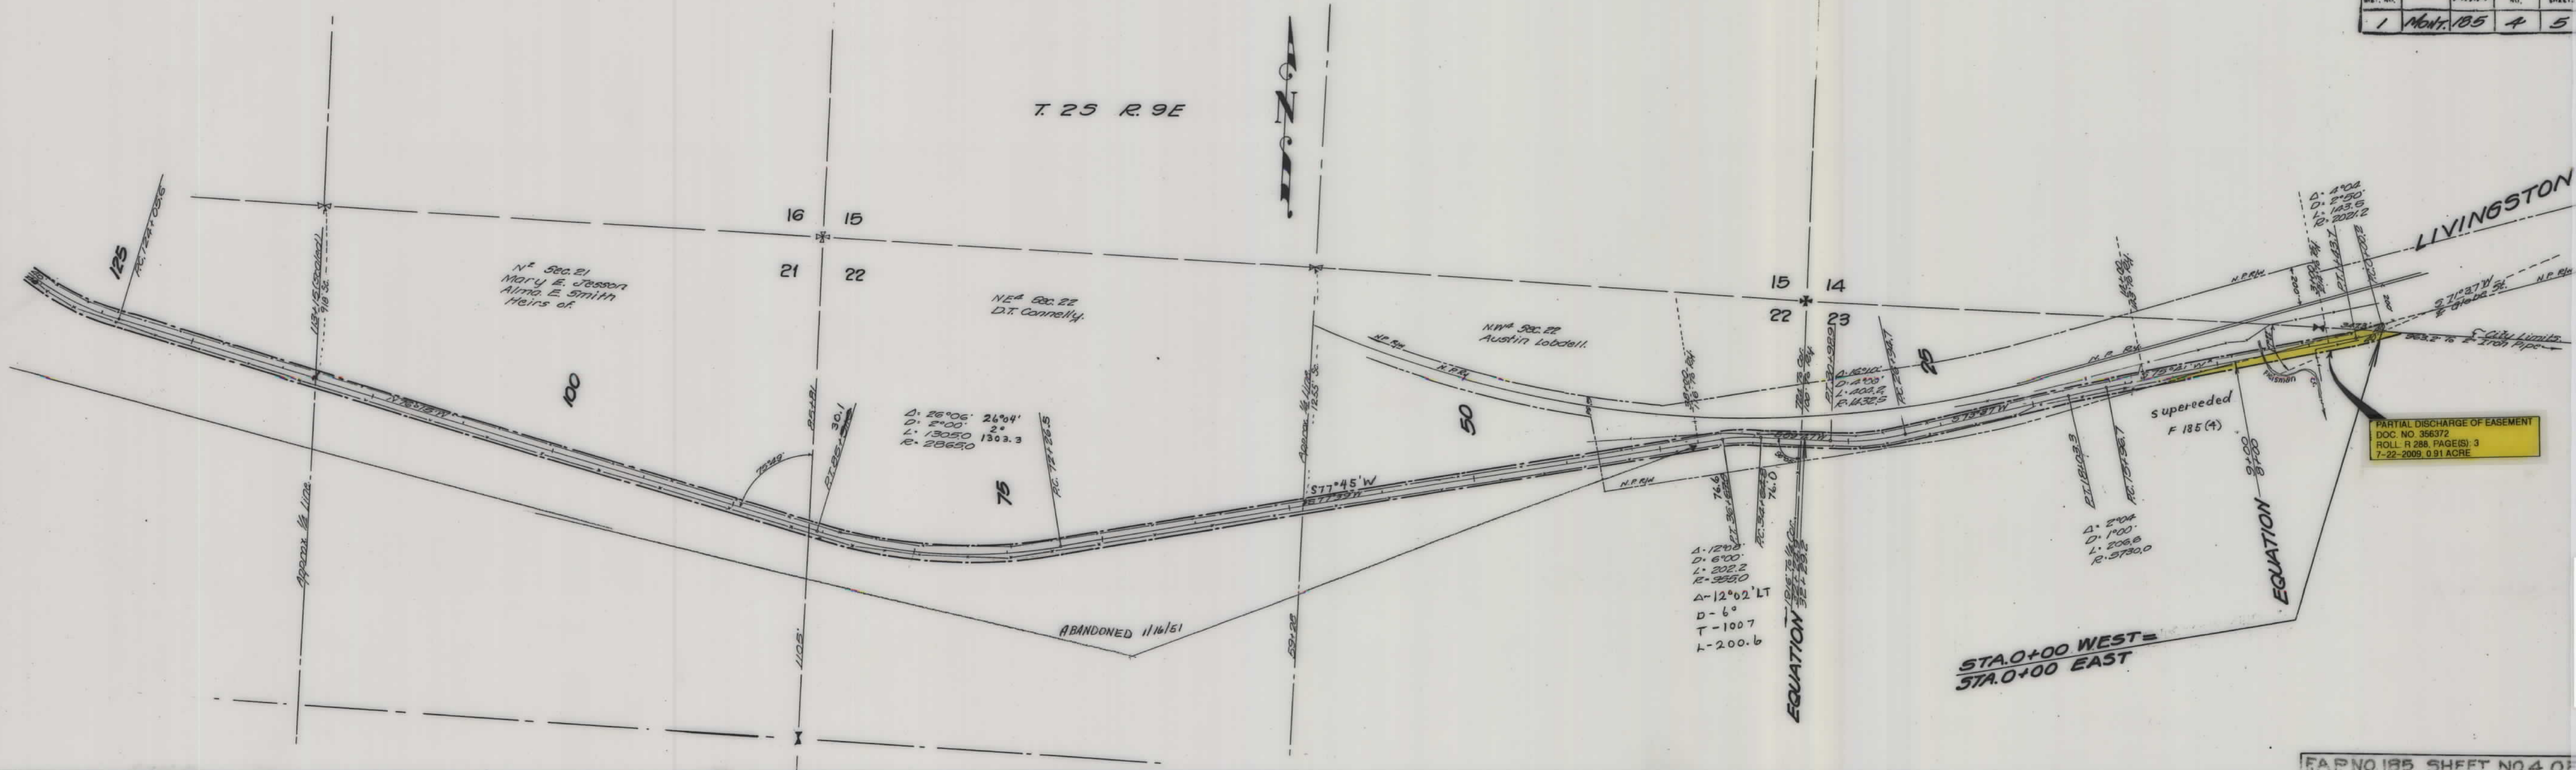

FED. ROAD DIST. NO.	STATE	F.A.P. NO.	SHEET NO.	TOTAL SHEETS
1	Mont.	185	5	5

