


PLANS
NOT
TO
SCALE

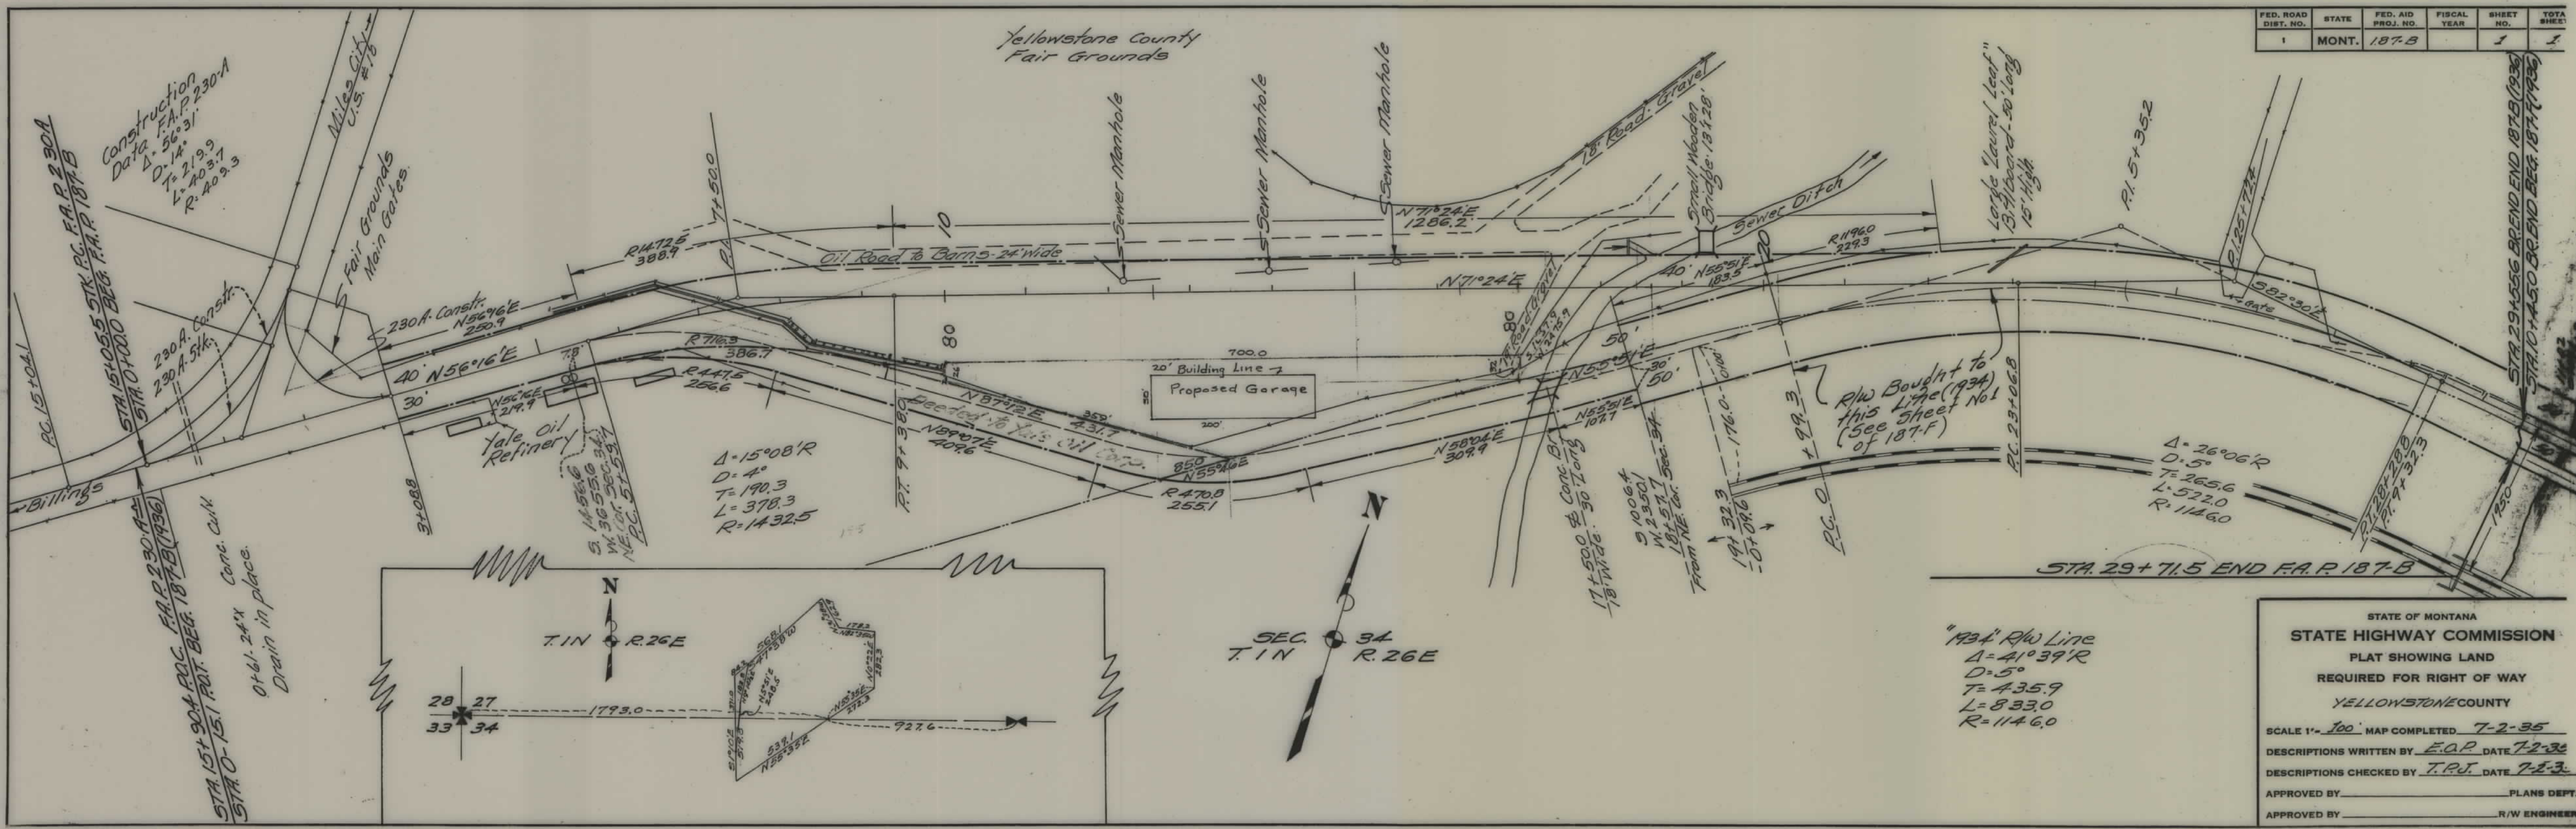

FED. ROAD DIST. NO.	STATE	FED. AID PROJ. NO.	FISCAL YEAR	SHEET NO.	TOTAL SHEETS
1	MONT.	187-B		1	1

STATE OF MONTANA
STATE HIGHWAY COMMISSION
PLAT SHOWING LAND
REQUIRED FOR RIGHT OF WAY
YELLOWSTONE COUNTY

SCALE 1"=100' MAP COMPLETED 7-2-35
DESCRIPTIONS WRITTEN BY E.A.P. DATE 7-2-35
DESCRIPTIONS CHECKED BY T.P.J. DATE 7-2-35
APPROVED BY _____ PLANS DEPT.
APPROVED BY _____ R/W ENGINEER