

PLANS
NOT
TO
SCALE

FED. ROAD DIST. NO.	STATE	F.A.P.	SHEET NO.	TOT. L. SHEETS
1	MONT.	187-D	1	6



**STATE OF MONTANA
HIGHWAY COMMISSION
RIGHT OF WAY MAP**

Scale 1"=400' Helena 11-30-21

Approved: _____
STATE HIGHWAY ENGINEER

F.A.P. 187-D Sheet 1 of 6

Plotted by GEHwoodward
Checked by G.B.G.

FED. ROAD DIST. NO.	STATE	F.A.P. NO.	SHEET NO.	SHEET'S
187-D	2	6		

20' Strip 5th 1959 to 1961
 400' License to Use Rd
 Issued to D.L. Fly 1-18-39
 20' R/W 161700
 962+00

OSCAR HALLAM
 % J.H. NIBBE, ATTY
 BILLINGS, MONTANA

$\Delta - 32^{\circ}06'R$
 $D - 2'$
 $T - 824.2'$
 $L - 16050'$
 $R - 28650'$

17900' COUNTY LINE
 PT. 949.1523
 949.1523


**STATE OF MONTANA
 HIGHWAY COMMISSION
 RIGHT OF WAY MAP**


Scale 1"=400' Helena ~ 11-30-21

Approved _____
 STATE HIGHWAY ENGINE

F.A.P. NO. 187-D

Sheet 2 of 6

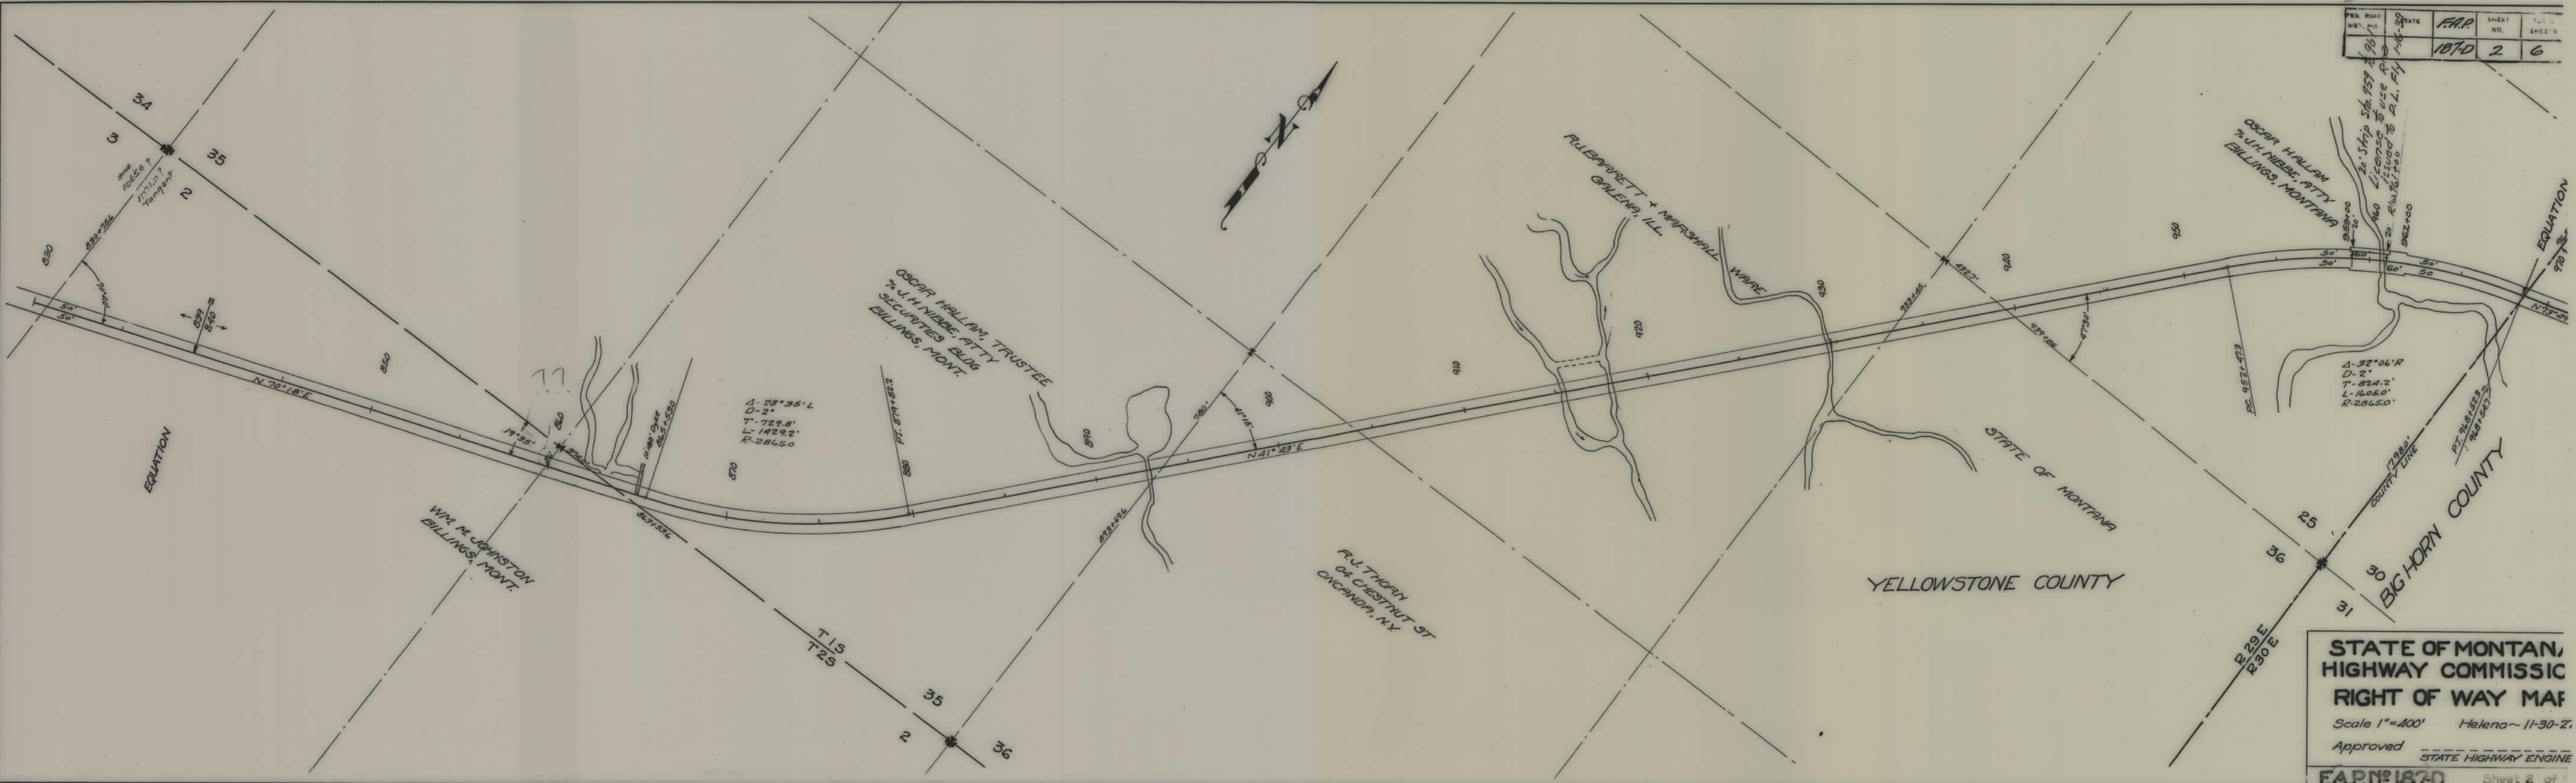

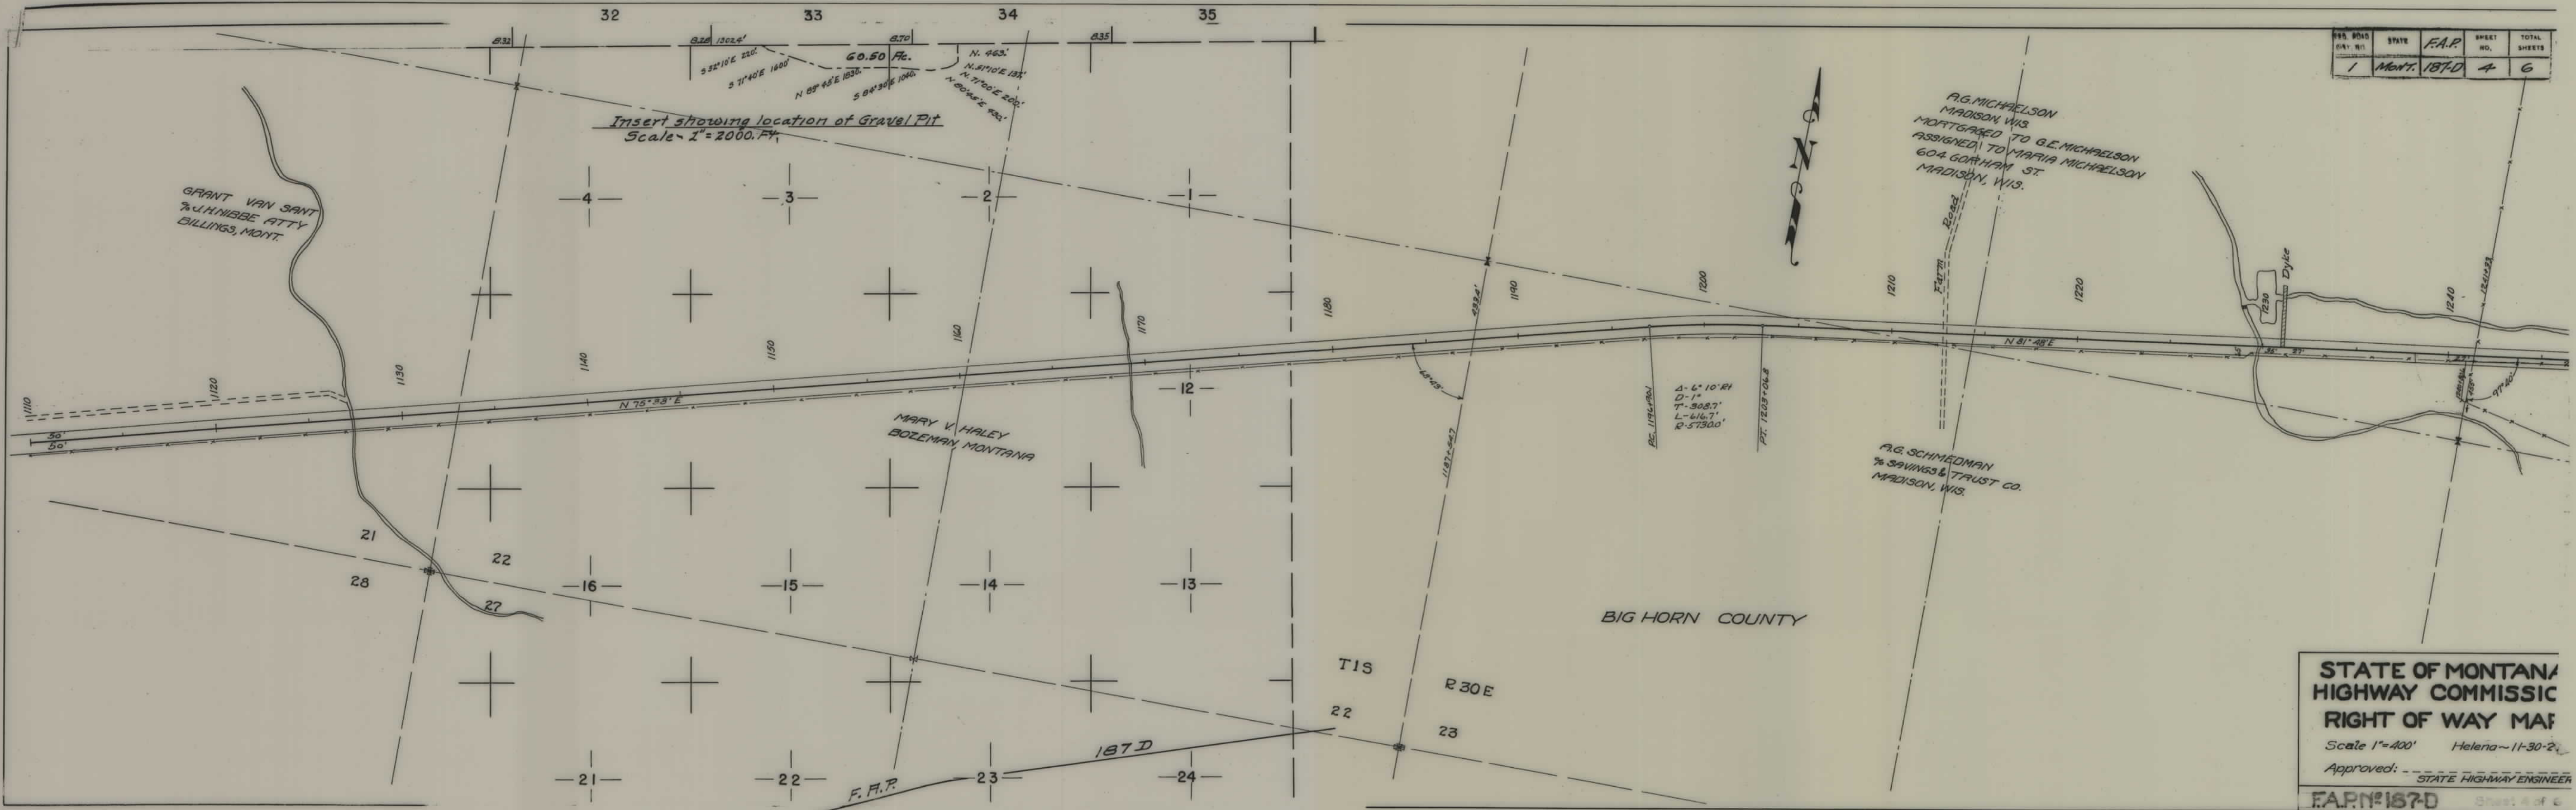

NO. ROAD	STATE	F.A.P.	SHEET NO.	TOTAL SHEETS
1	MONT.	187D	4	6


**STATE OF MONTANA
HIGHWAY COMMISSIC
RIGHT OF WAY MAP**

Scale 1"=400' Helena ~ 11-30-21

Approved: _____
STATE HIGHWAY ENGINEER

F.A.P. # 187D Sheet 4 of 6

FED. ROAD DIST. NO.	STATE	F.A.P.	SHEET NO.	TOTAL SHEETS
1	MONT.	187-D	5	6

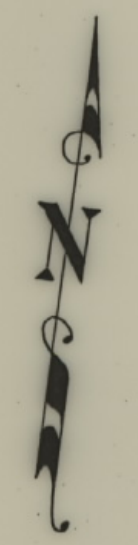

**STATE OF MONTANA
HIGHWAY COMMISSIO
RIGHT OF WAY MAP**

Scale 1"=400' Helena 11-30-27

Approved _____
STATE HIGHWAY ENGINEER

F.A.P. # 187-D Sheet 5 of 6

5

