


PLANS
NOT
TO
SCALE

FED. ROAD DIST. NO.	STATE	FED. AID PROJ. NO.	FISCAL YEAR	SHEET NO.	TOT SHE
1	MONT.	187E		1	7



FED. ROAD DIST. NO.	STATE	FED. AID PROJ. NO.	FISCAL YEAR	SHEET NO.	TC SH
1	MONT.	187E		2	1

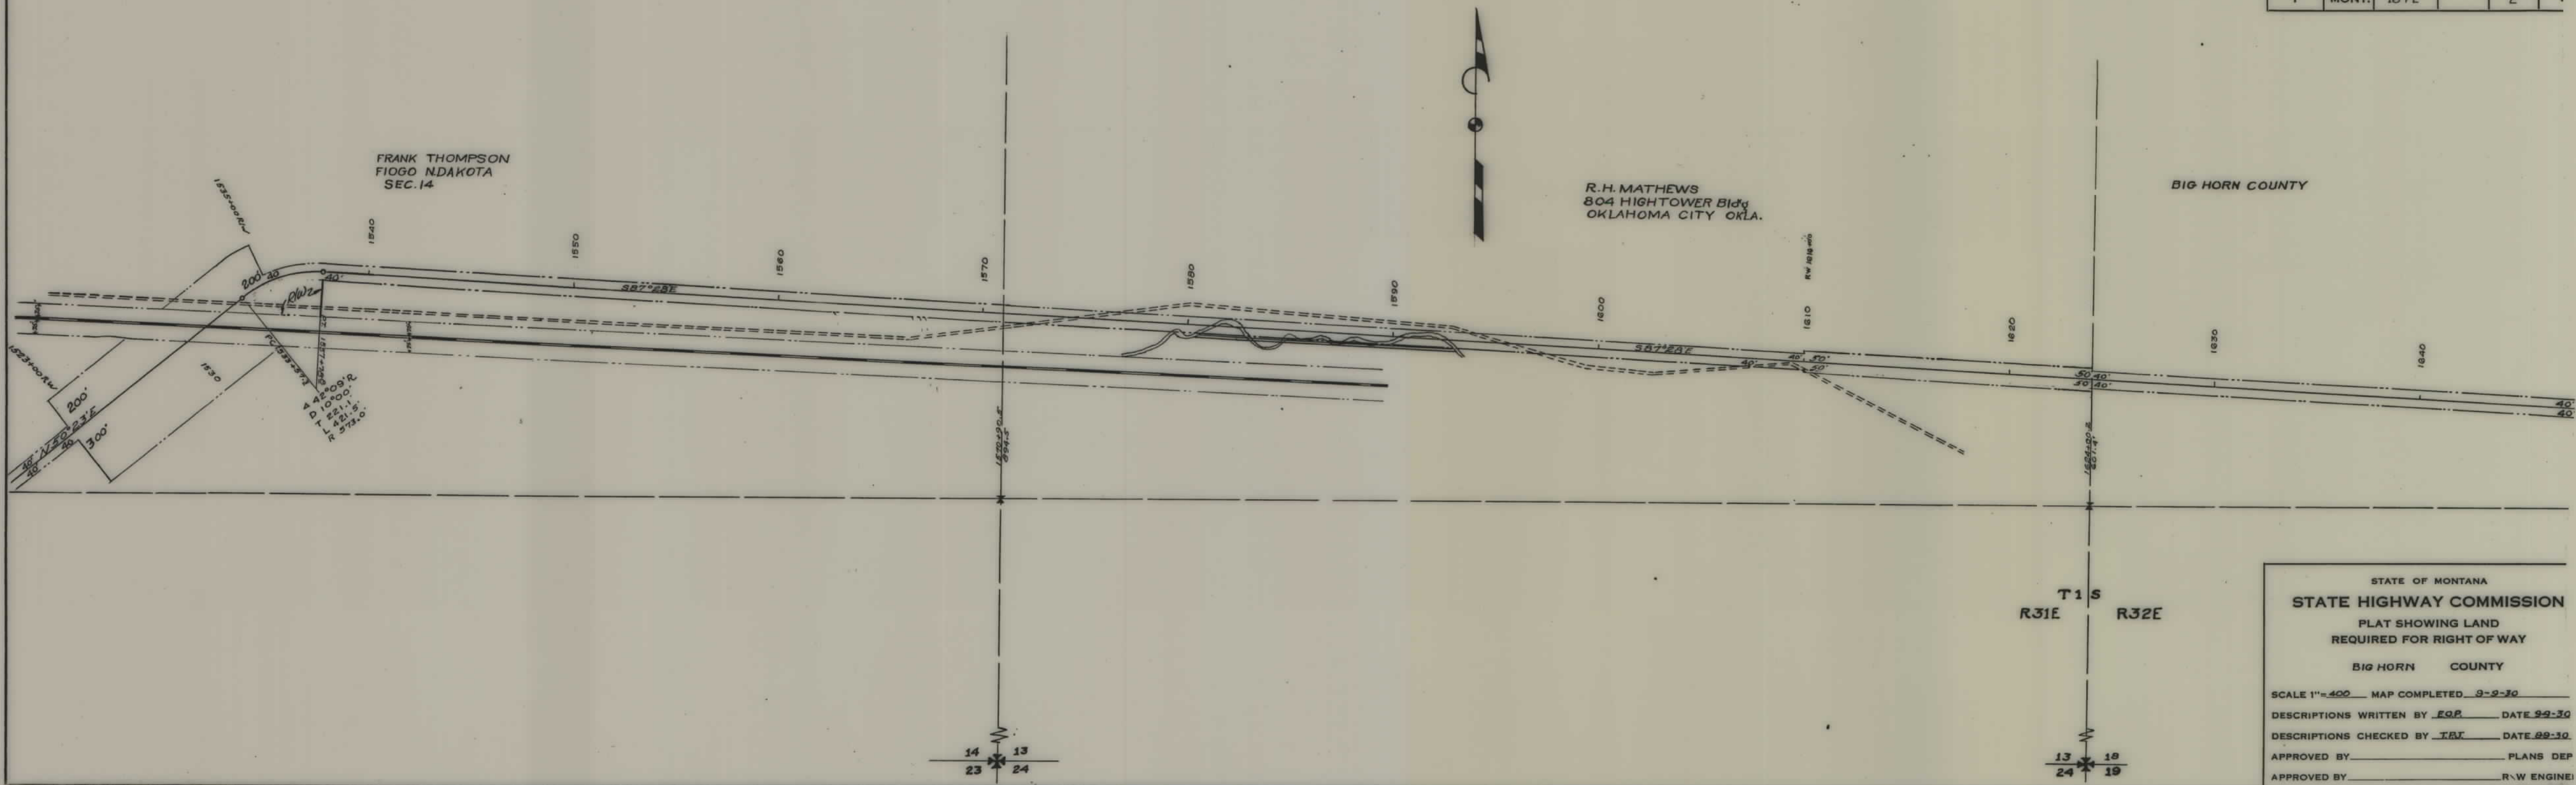


STATE OF MONTANA
STATE HIGHWAY COMMISSION
 PLAT SHOWING LAND
 REQUIRED FOR RIGHT OF WAY
 BIG HORN COUNTY

SCALE 1"=400' MAP COMPLETED 9-2-30
 DESCRIPTIONS WRITTEN BY EGP DATE 9-2-30
 DESCRIPTIONS CHECKED BY TBT DATE 9-2-30
 APPROVED BY _____ PLANS DEP
 APPROVED BY _____ R.W. ENGINEER

FED. ROAD DIST. NO.	STATE	FED. AID PROJ. NO.	FISCAL YEAR	SHEET NO.	TOT SHEETS
1	MONT.	187E		3	7

Const. Data
 P.C. 1655+57.8
 $\Delta = 16^{\circ}30' R$
 $D = 2^{\circ}$
 $T = 415.4$
 $L = 825.0$
 P.T. 1663+84.8
 1663+64.0

apparently
 no line change
 CSK

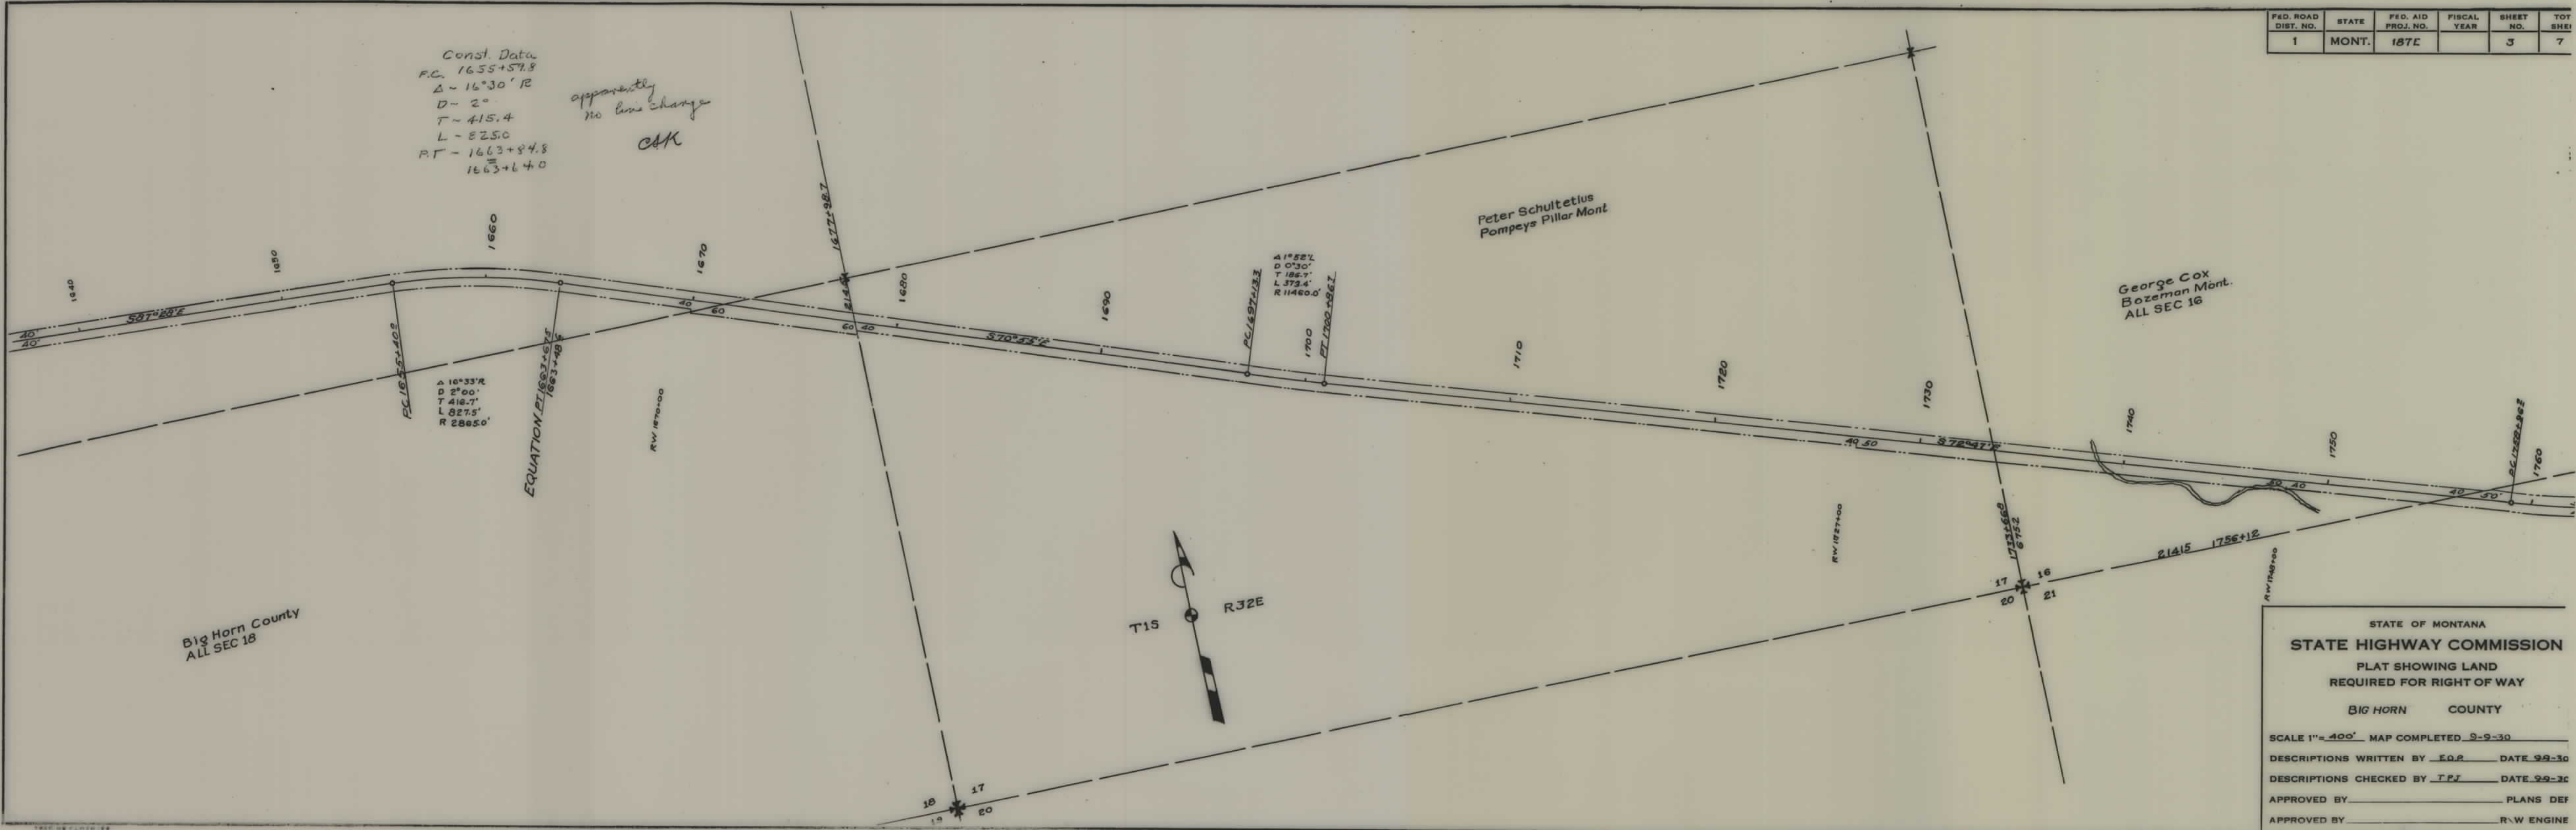

Big Horn County
 ALL SEC 18

Peter Schultetius
 Pompeys Pillar Mont

George Cox
 Bozeman Mont.
 ALL SEC 16

STATE OF MONTANA
STATE HIGHWAY COMMISSION
 PLAT SHOWING LAND
 REQUIRED FOR RIGHT OF WAY
 BIG HORN COUNTY

SCALE 1"=400' MAP COMPLETED 9-9-30


DESCRIPTIONS WRITTEN BY E.O.P. DATE 9-9-30

DESCRIPTIONS CHECKED BY T.P.J. DATE 9-9-30

APPROVED BY _____ PLANS DEF

APPROVED BY _____ R-W ENGINE

FED. ROAD DIST. NO.	STATE	FED. AID PROJ. NO.	FISCAL YEAR	SHEET NO.	TOT SHE.
1	MONT.	187E		4	7

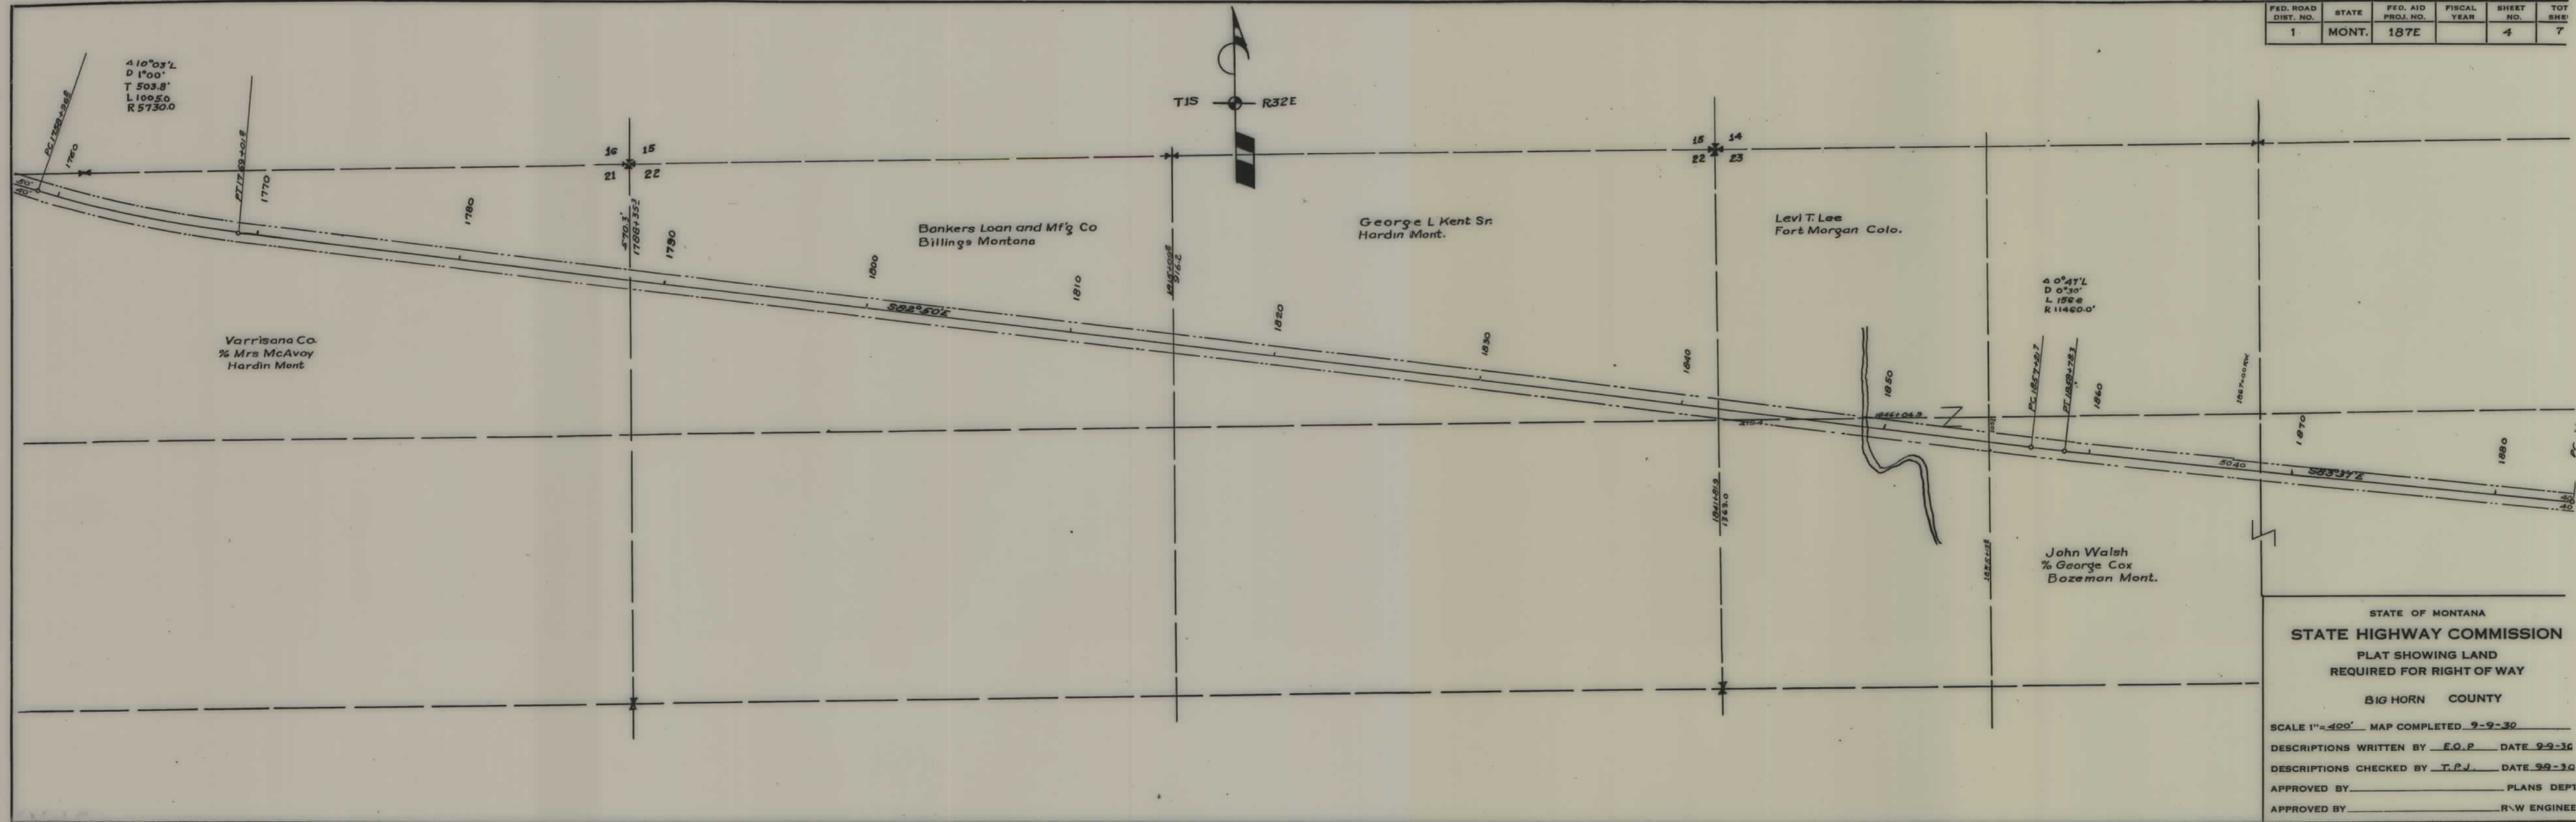

STATE OF MONTANA
STATE HIGHWAY COMMISSION
PLAT SHOWING LAND
REQUIRED FOR RIGHT OF WAY
BIG HORN COUNTY

SCALE 1"=400' MAP COMPLETED 9-9-30


DESCRIPTIONS WRITTEN BY E.O.P. DATE 9-9-30

DESCRIPTIONS CHECKED BY T.P.J. DATE 9-9-30

APPROVED BY _____ PLANS DEPT


APPROVED BY _____ R.W. ENGINEER

FED. ROAD DIST. NO.	STATE	FED. AID PROJ. NO.	FISCAL YEAR	SHEET NO.	TO SHI
1	MONT.	187E		6	7

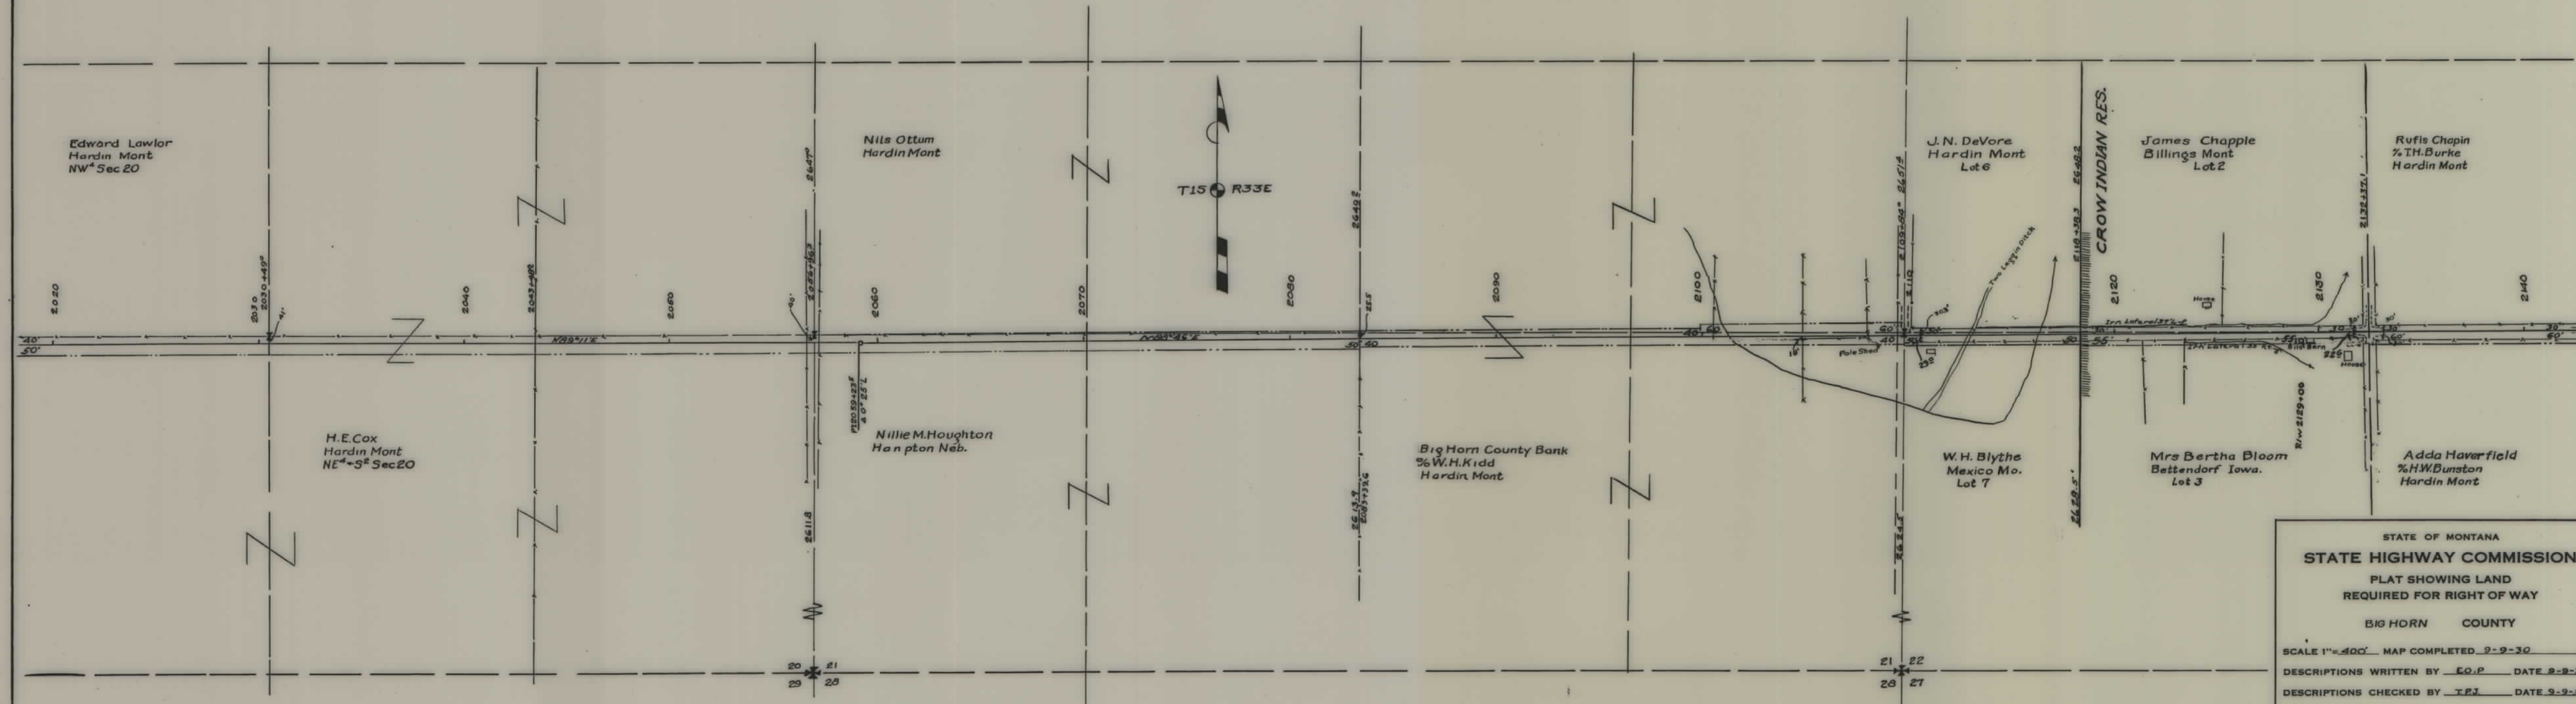

STATE OF MONTANA
STATE HIGHWAY COMMISSION
 PLAT SHOWING LAND
 REQUIRED FOR RIGHT OF WAY
 BIG HORN COUNTY
 SCALE 1"=400' MAP COMPLETED 9-9-30
 DESCRIPTIONS WRITTEN BY E.O.P. DATE 9-9-30
 DESCRIPTIONS CHECKED BY T.P.J. DATE 9-9-30
 APPROVED BY _____ PLANS DEPT
 APPROVED BY _____ R.W. ENGINEER

FED. ROAD DIST. NO.	STATE	FED. AID PROJ. NO.	FISCAL YEAR	SHEET NO.	TOT SHE
1	MONT.	187E		7	7

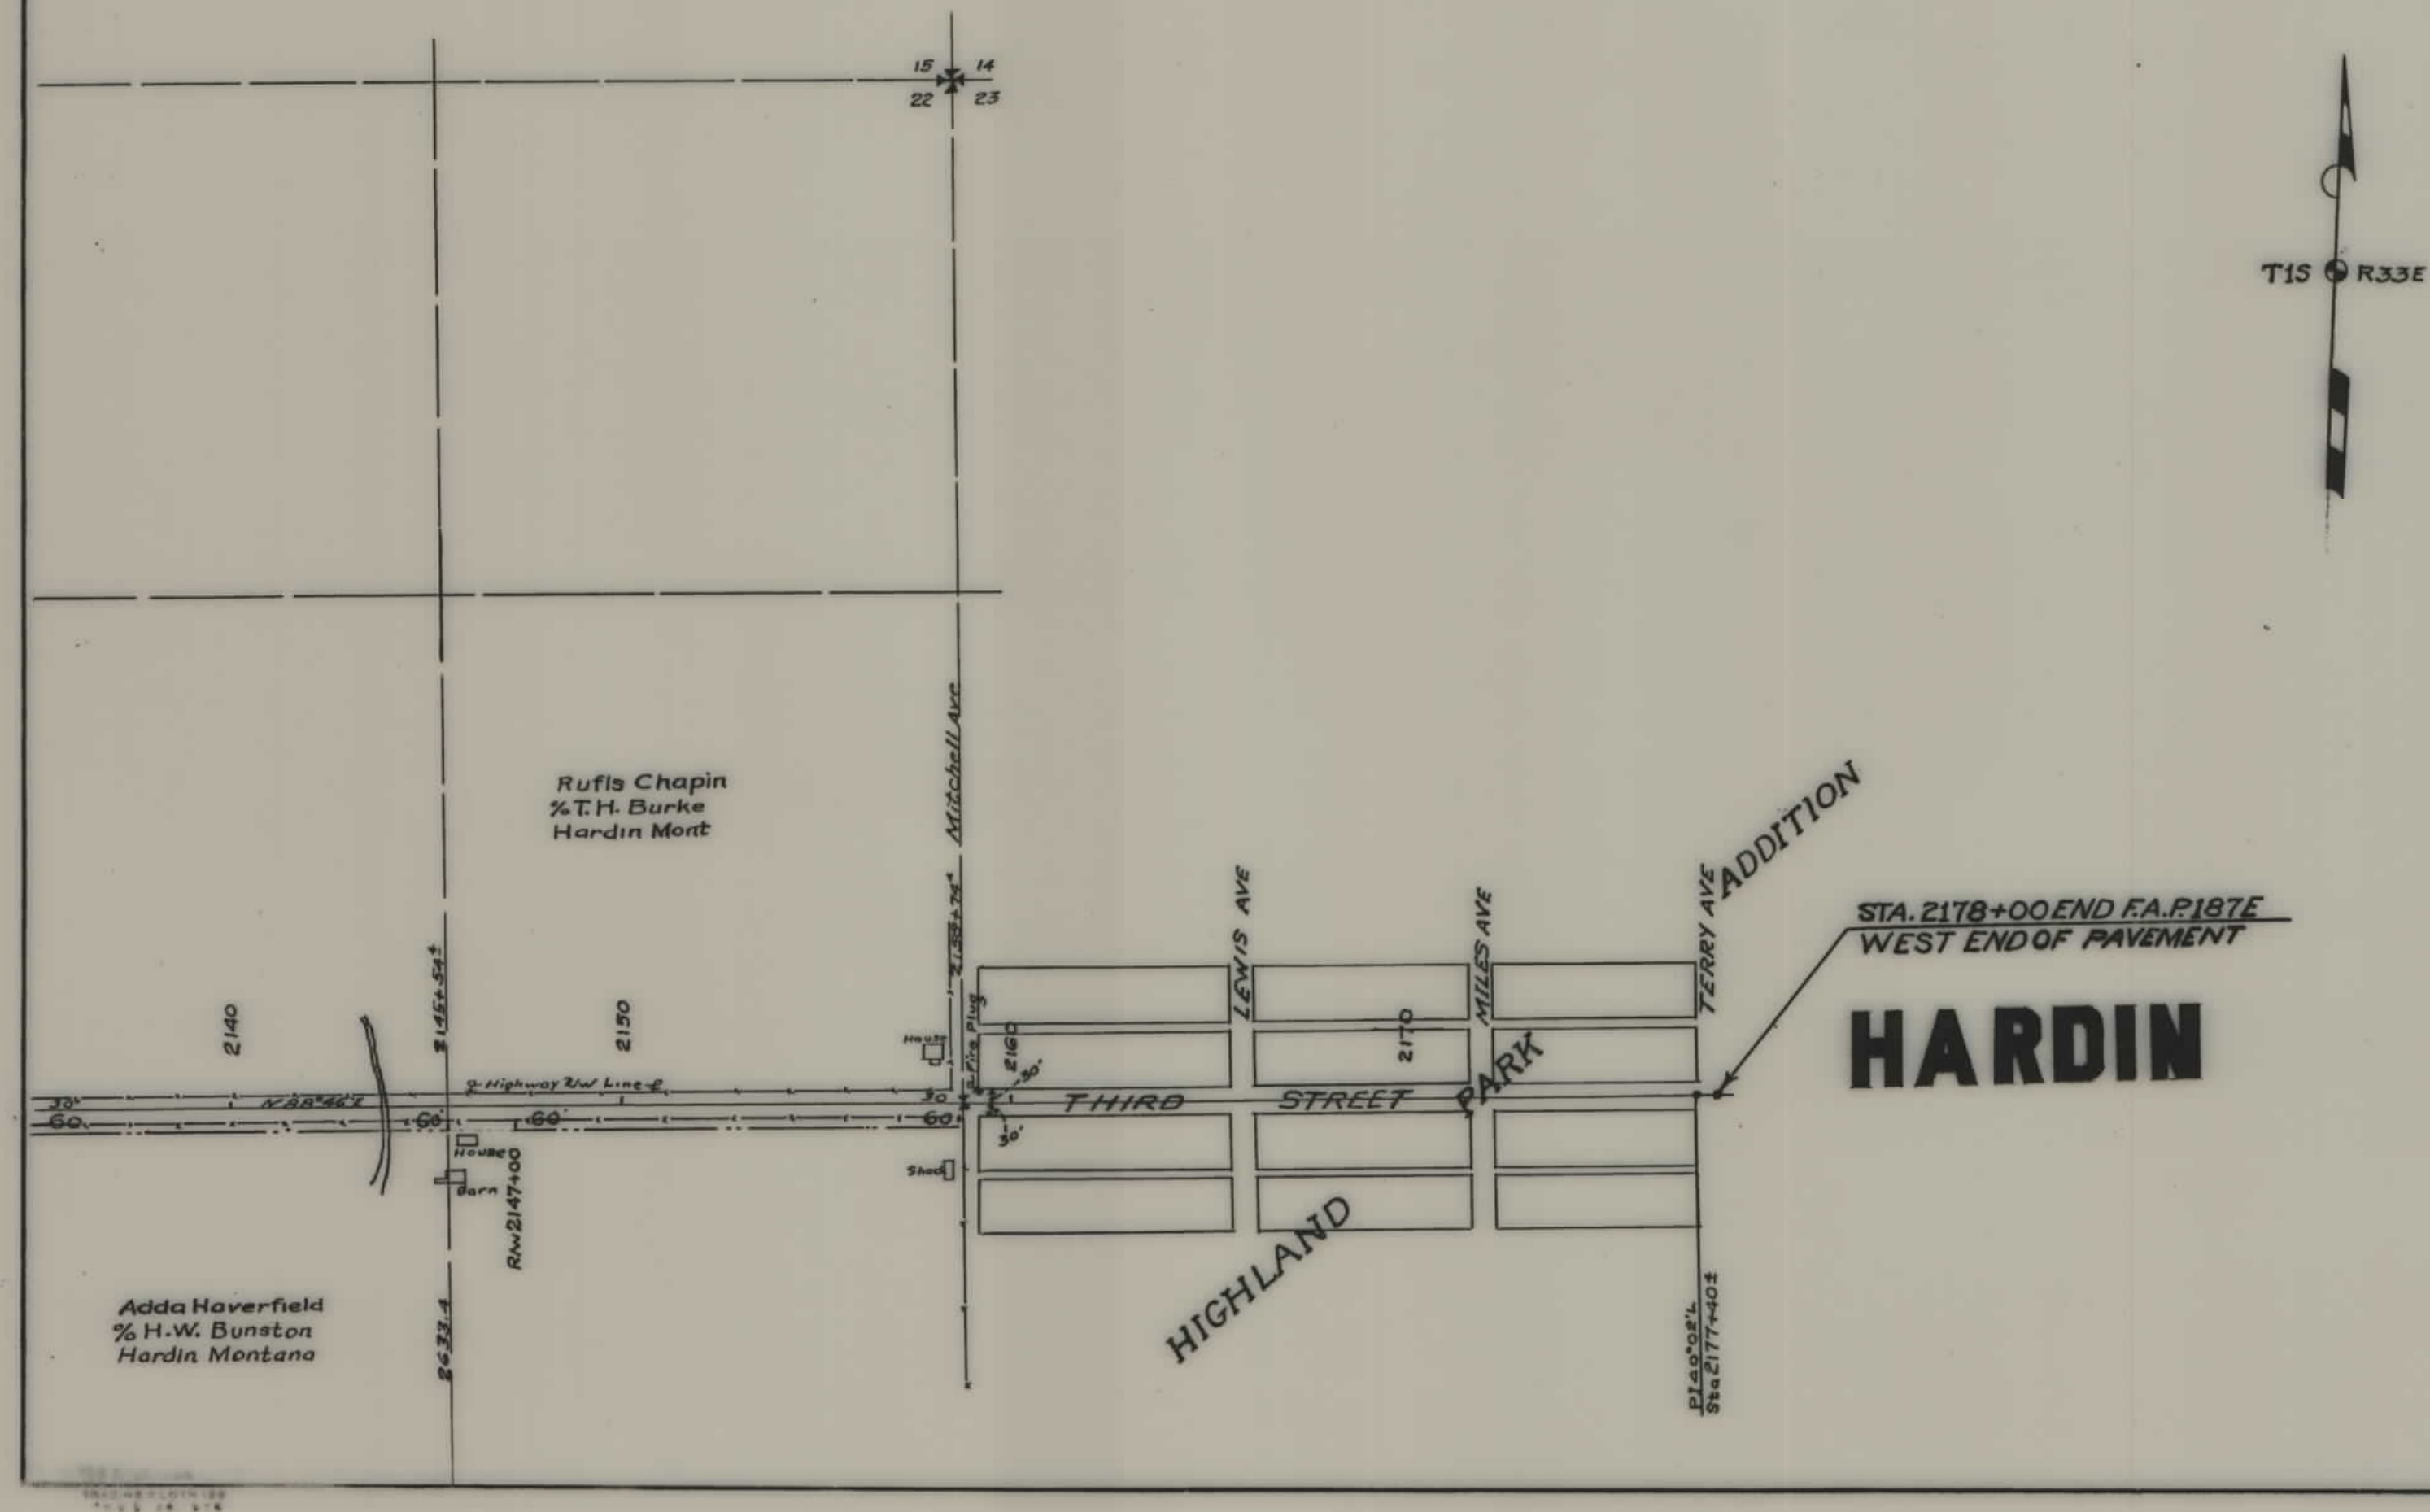

STATE OF MONTANA
 STATE HIGHWAY COMMISSION
 PLAT SHOWING LAND
 REQUIRED FOR RIGHT OF WAY
 BIG HORN COUNTY

SCALE 1"=400' MAP COMPLETED 9-9-30
 DESCRIPTIONS WRITTEN BY F.O.P. DATE 9-9-30
 DESCRIPTIONS CHECKED BY T.P.J. DATE 9-9-30
 APPROVED BY _____ PLANS DE
 APPROVED BY _____ R.W. ENGINEER