



PLANS
NOT
TO
SCALE

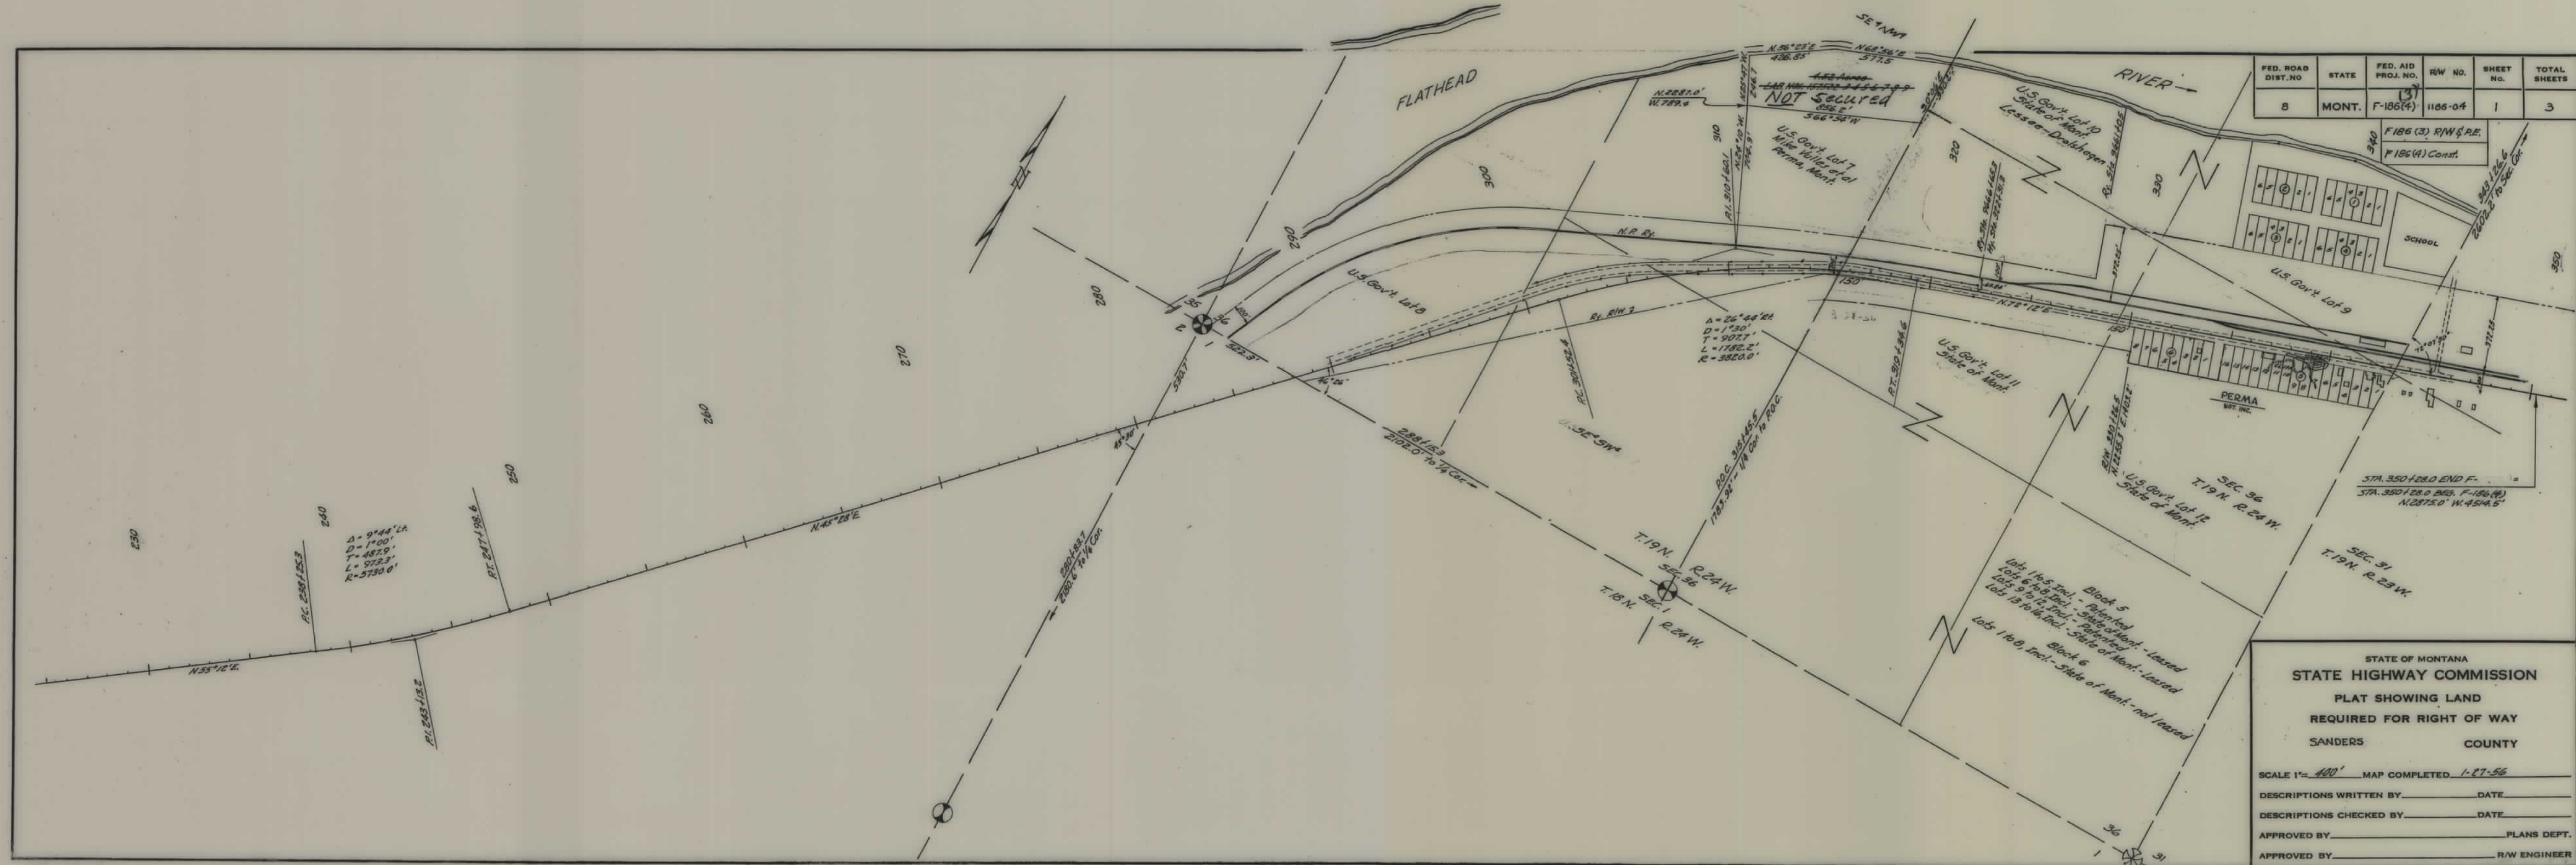


FED. ROAD DIST. NO.	STATE	FED. AID PROJ. NO.	R/W NO.	SHEET NO.	TOTAL SHEETS
8	MONT.	F-186(4)	1186-04	2	3

F-186(3) R/W & E
F-186(4) Const.

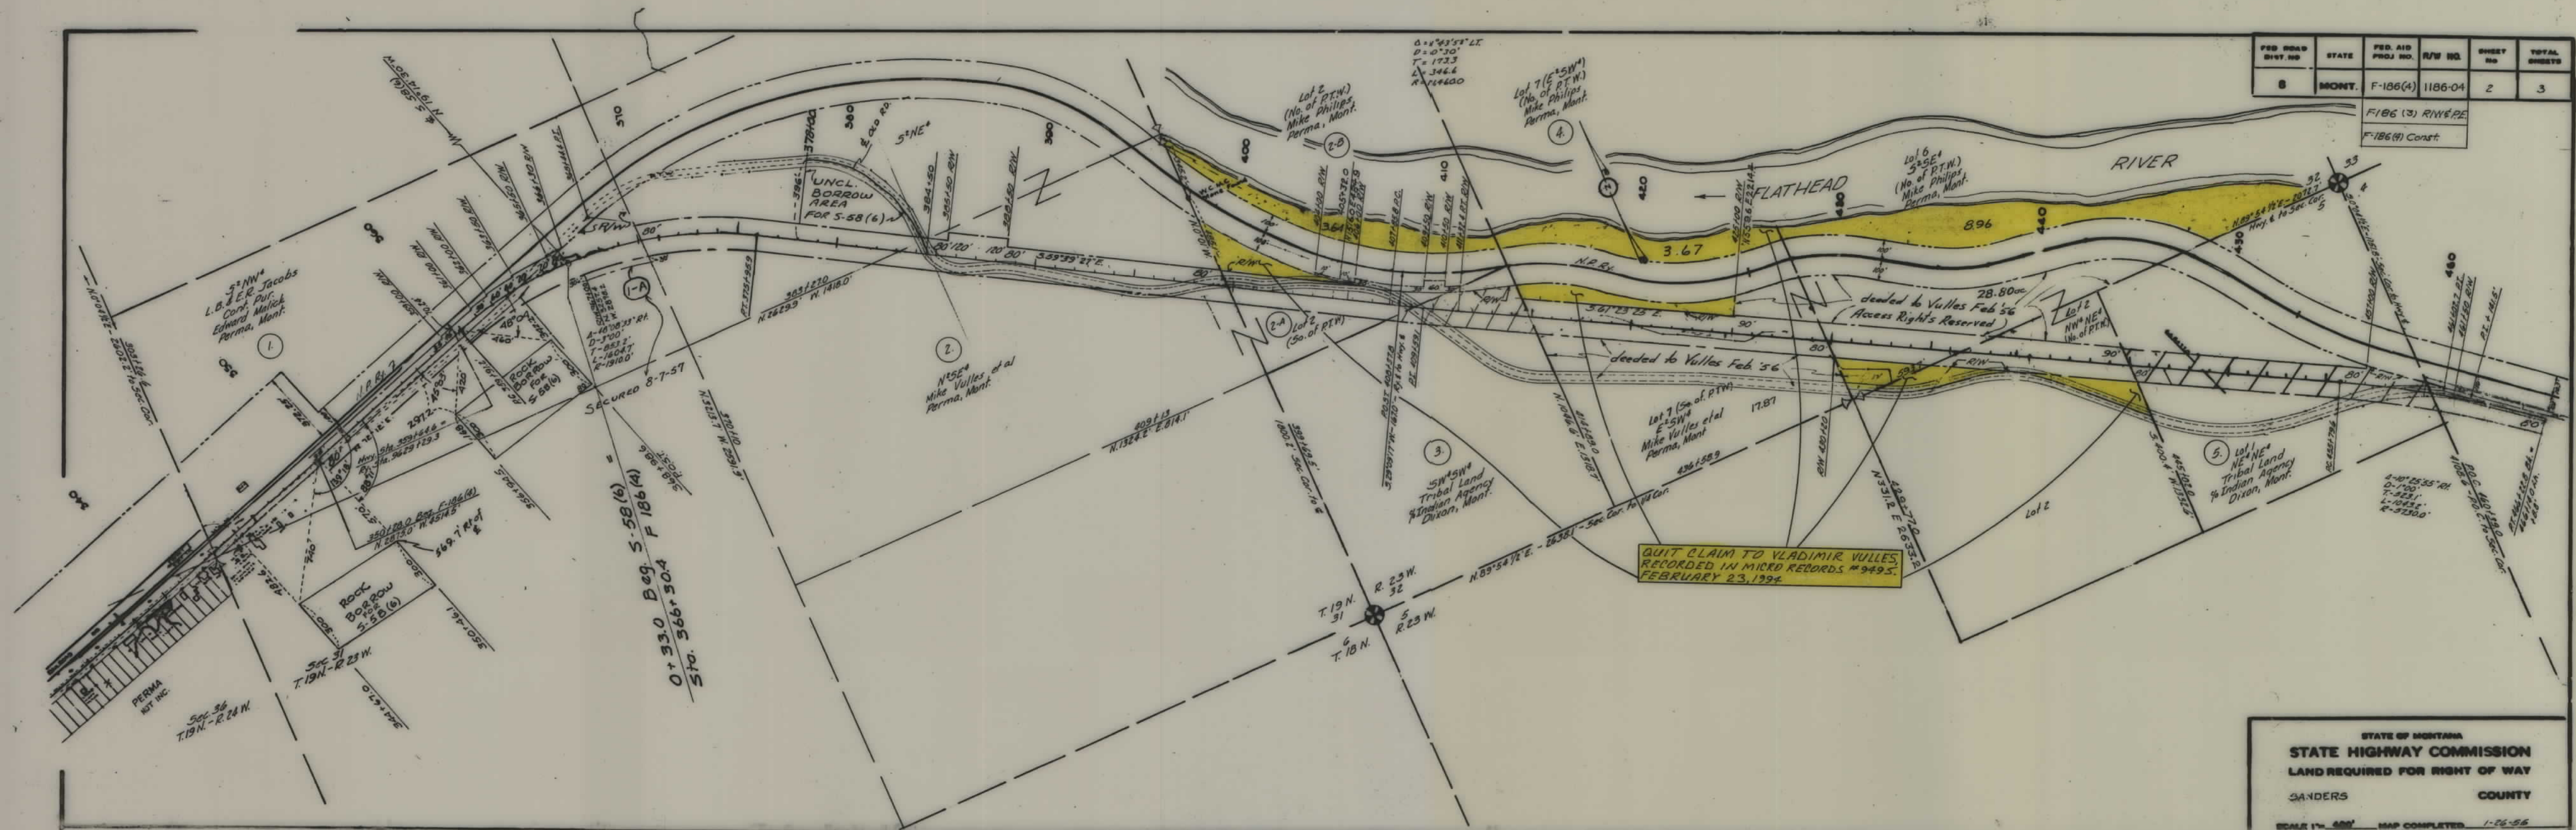

FED. ROAD DIST. NO.	STATE	FED. AID PROJ. NO.	R/W NO.	SHEET NO.	TOTAL SHEETS
8	MONT.	F-186(4)	18604	3	3
F186(3) R/W & P.E.					
F186(4) Const.					

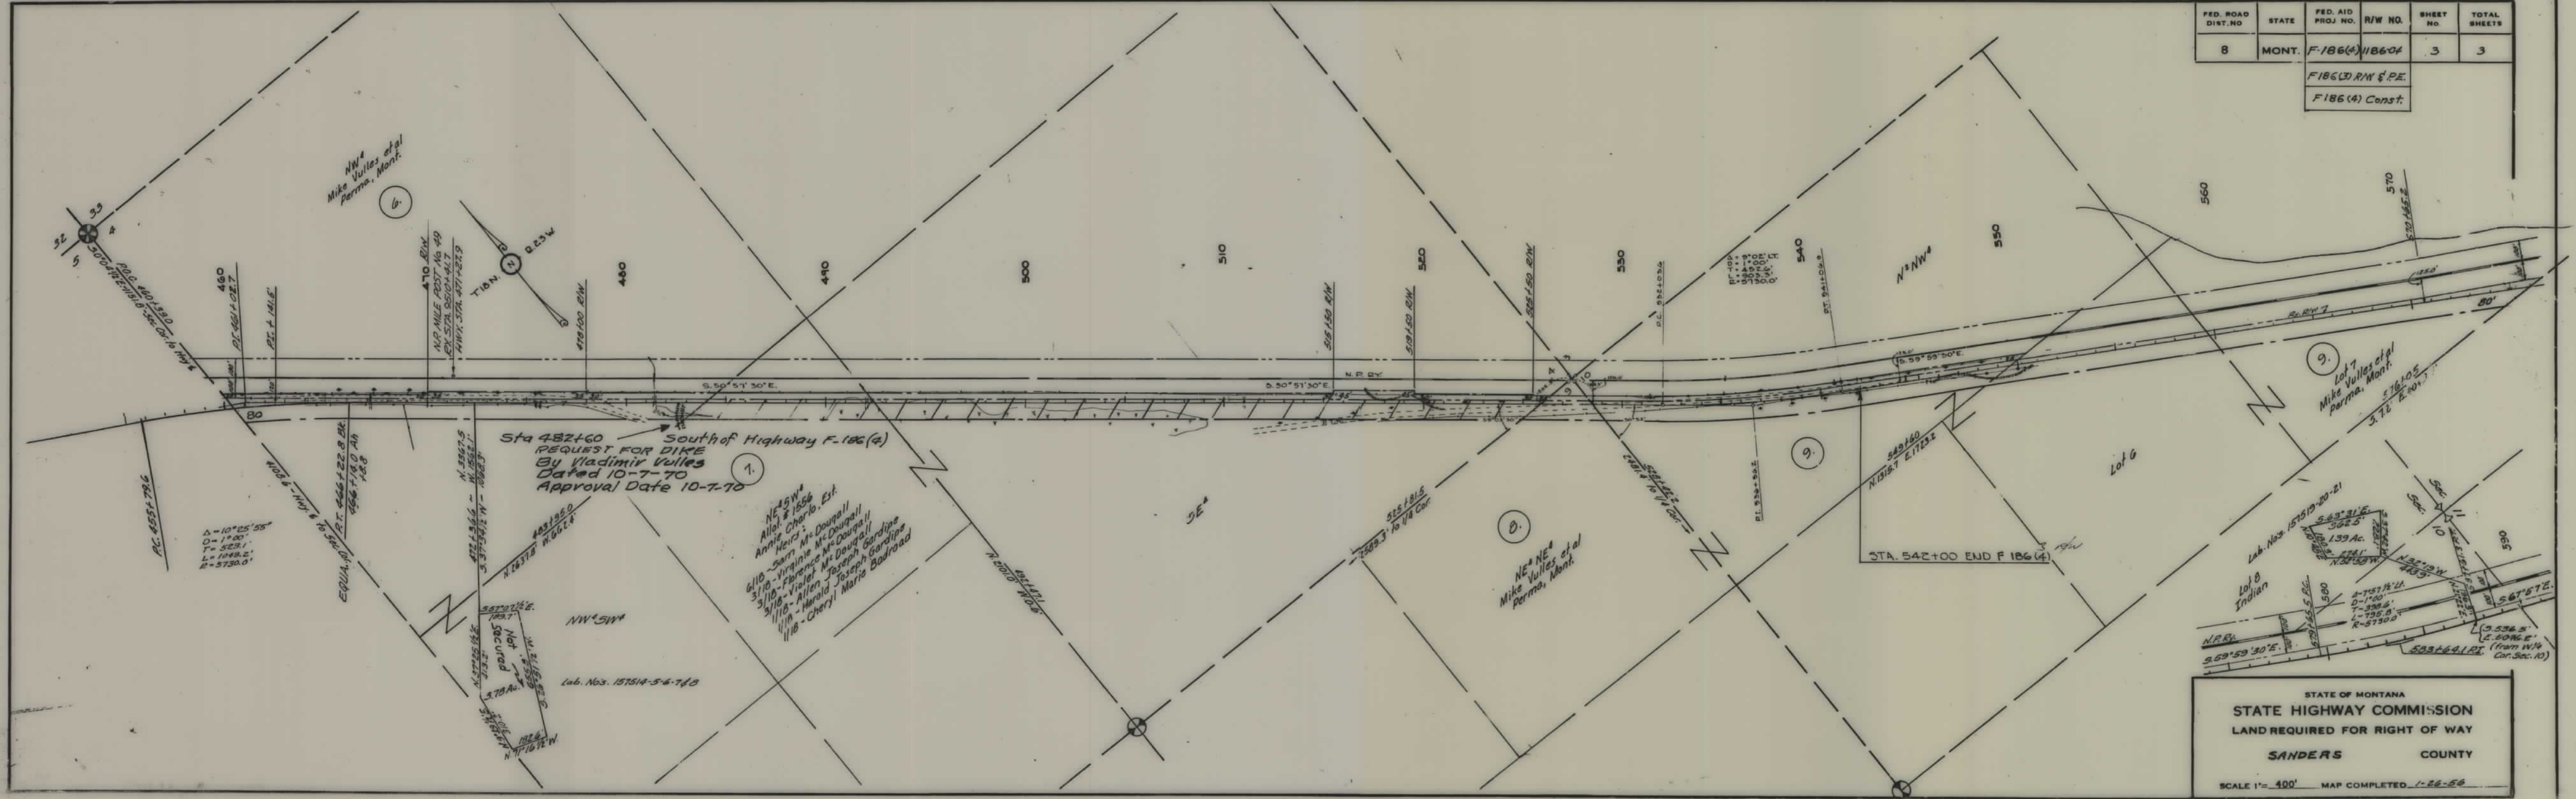

STATE OF MONTANA
STATE HIGHWAY COMMISSION
LAND REQUIRED FOR RIGHT OF WAY
SANDERS COUNTY
SCALE 1" = 400' MAP COMPLETED 1-26-56