


PLANS  
NOT  
TO  
SCALE

| FED. ROAD DIST. NO. | STATE | FED. AID PROJ. NO. | FISCAL YEAR | SHEET No. | TOTAL SHEETS |
|---------------------|-------|--------------------|-------------|-----------|--------------|
| 1                   | MONT. | 1182(4)            |             | 1         | 1            |

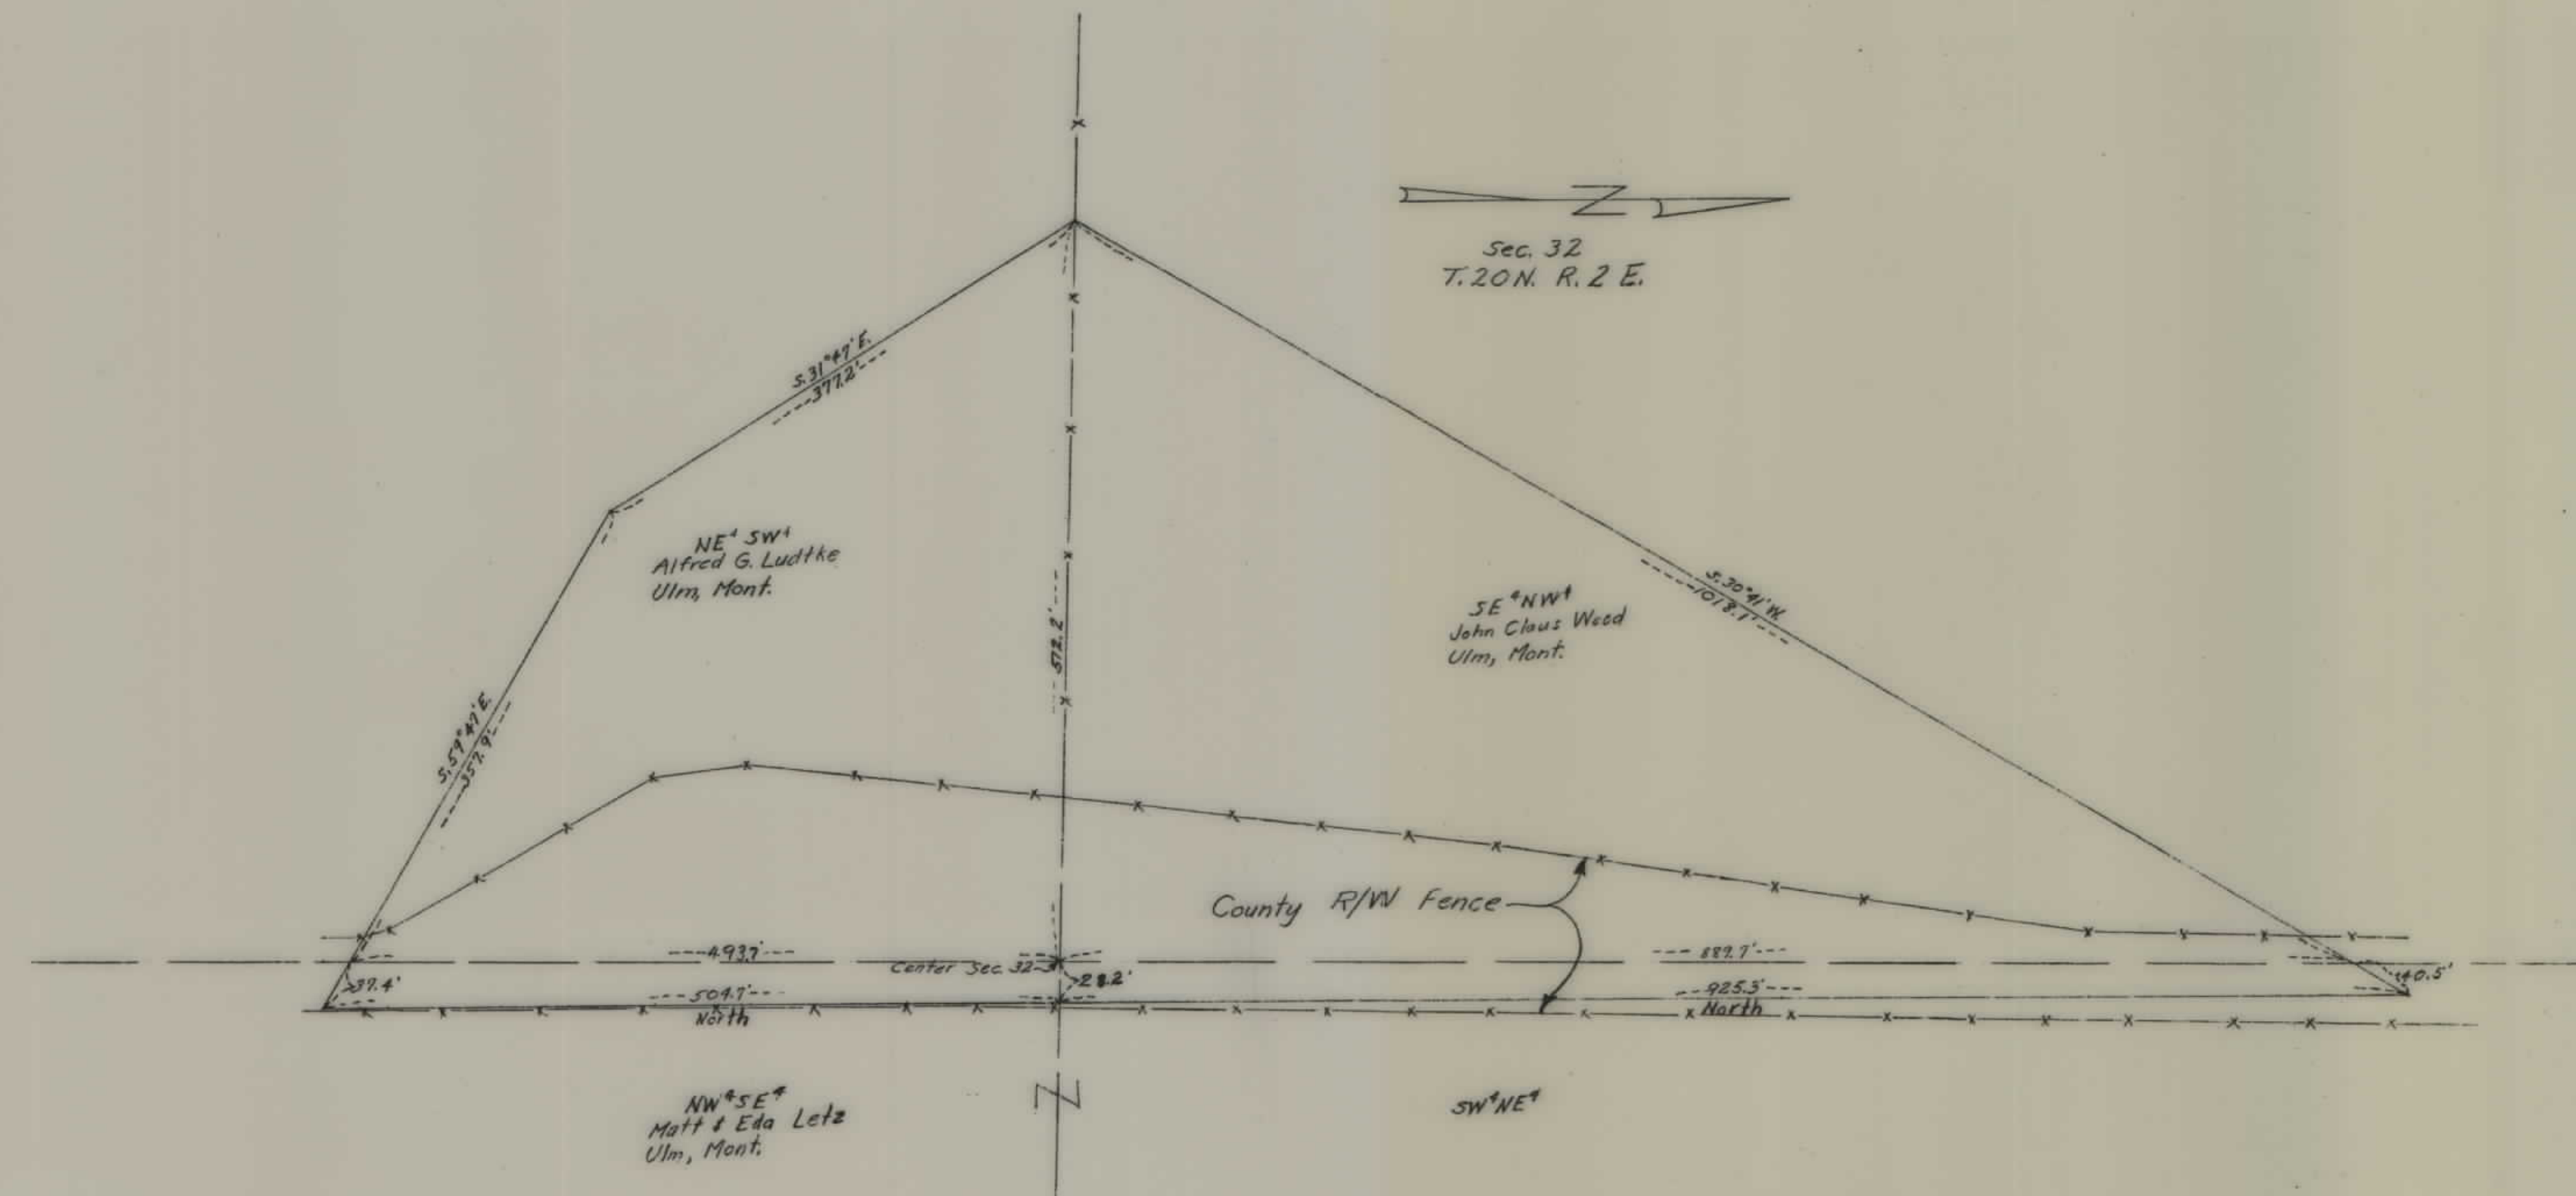

STATE OF MONTANA  
STATE HIGHWAY COMMISSION  
PLAT SHOWING LAND  
REQUIRED FOR RIGHT OF WAY  
CASCADE COUNTY

SCALE 1"= 100' MAP COMPLETED

DESCRIPTIONS WRITTEN BY 41 DATE 8/4/57

DESCRIPTIONS CHECKED BY \_\_\_\_\_ DATE \_\_\_\_\_

APPROVED BY \_\_\_\_\_ PLANS DEPT.

APPROVED BY \_\_\_\_\_ R/W ENGINEER