



PLANS  
NOT  
TO  
SCALE

STATE OF MONTANA  
STATE HIGHWAY COMMISSION  
LAND REQUIRED FOR RIGHT OF WAY  
TOOLE COUNTY  
SCALE 1" = 400' MAP COMPLETED 4 Feb. 57

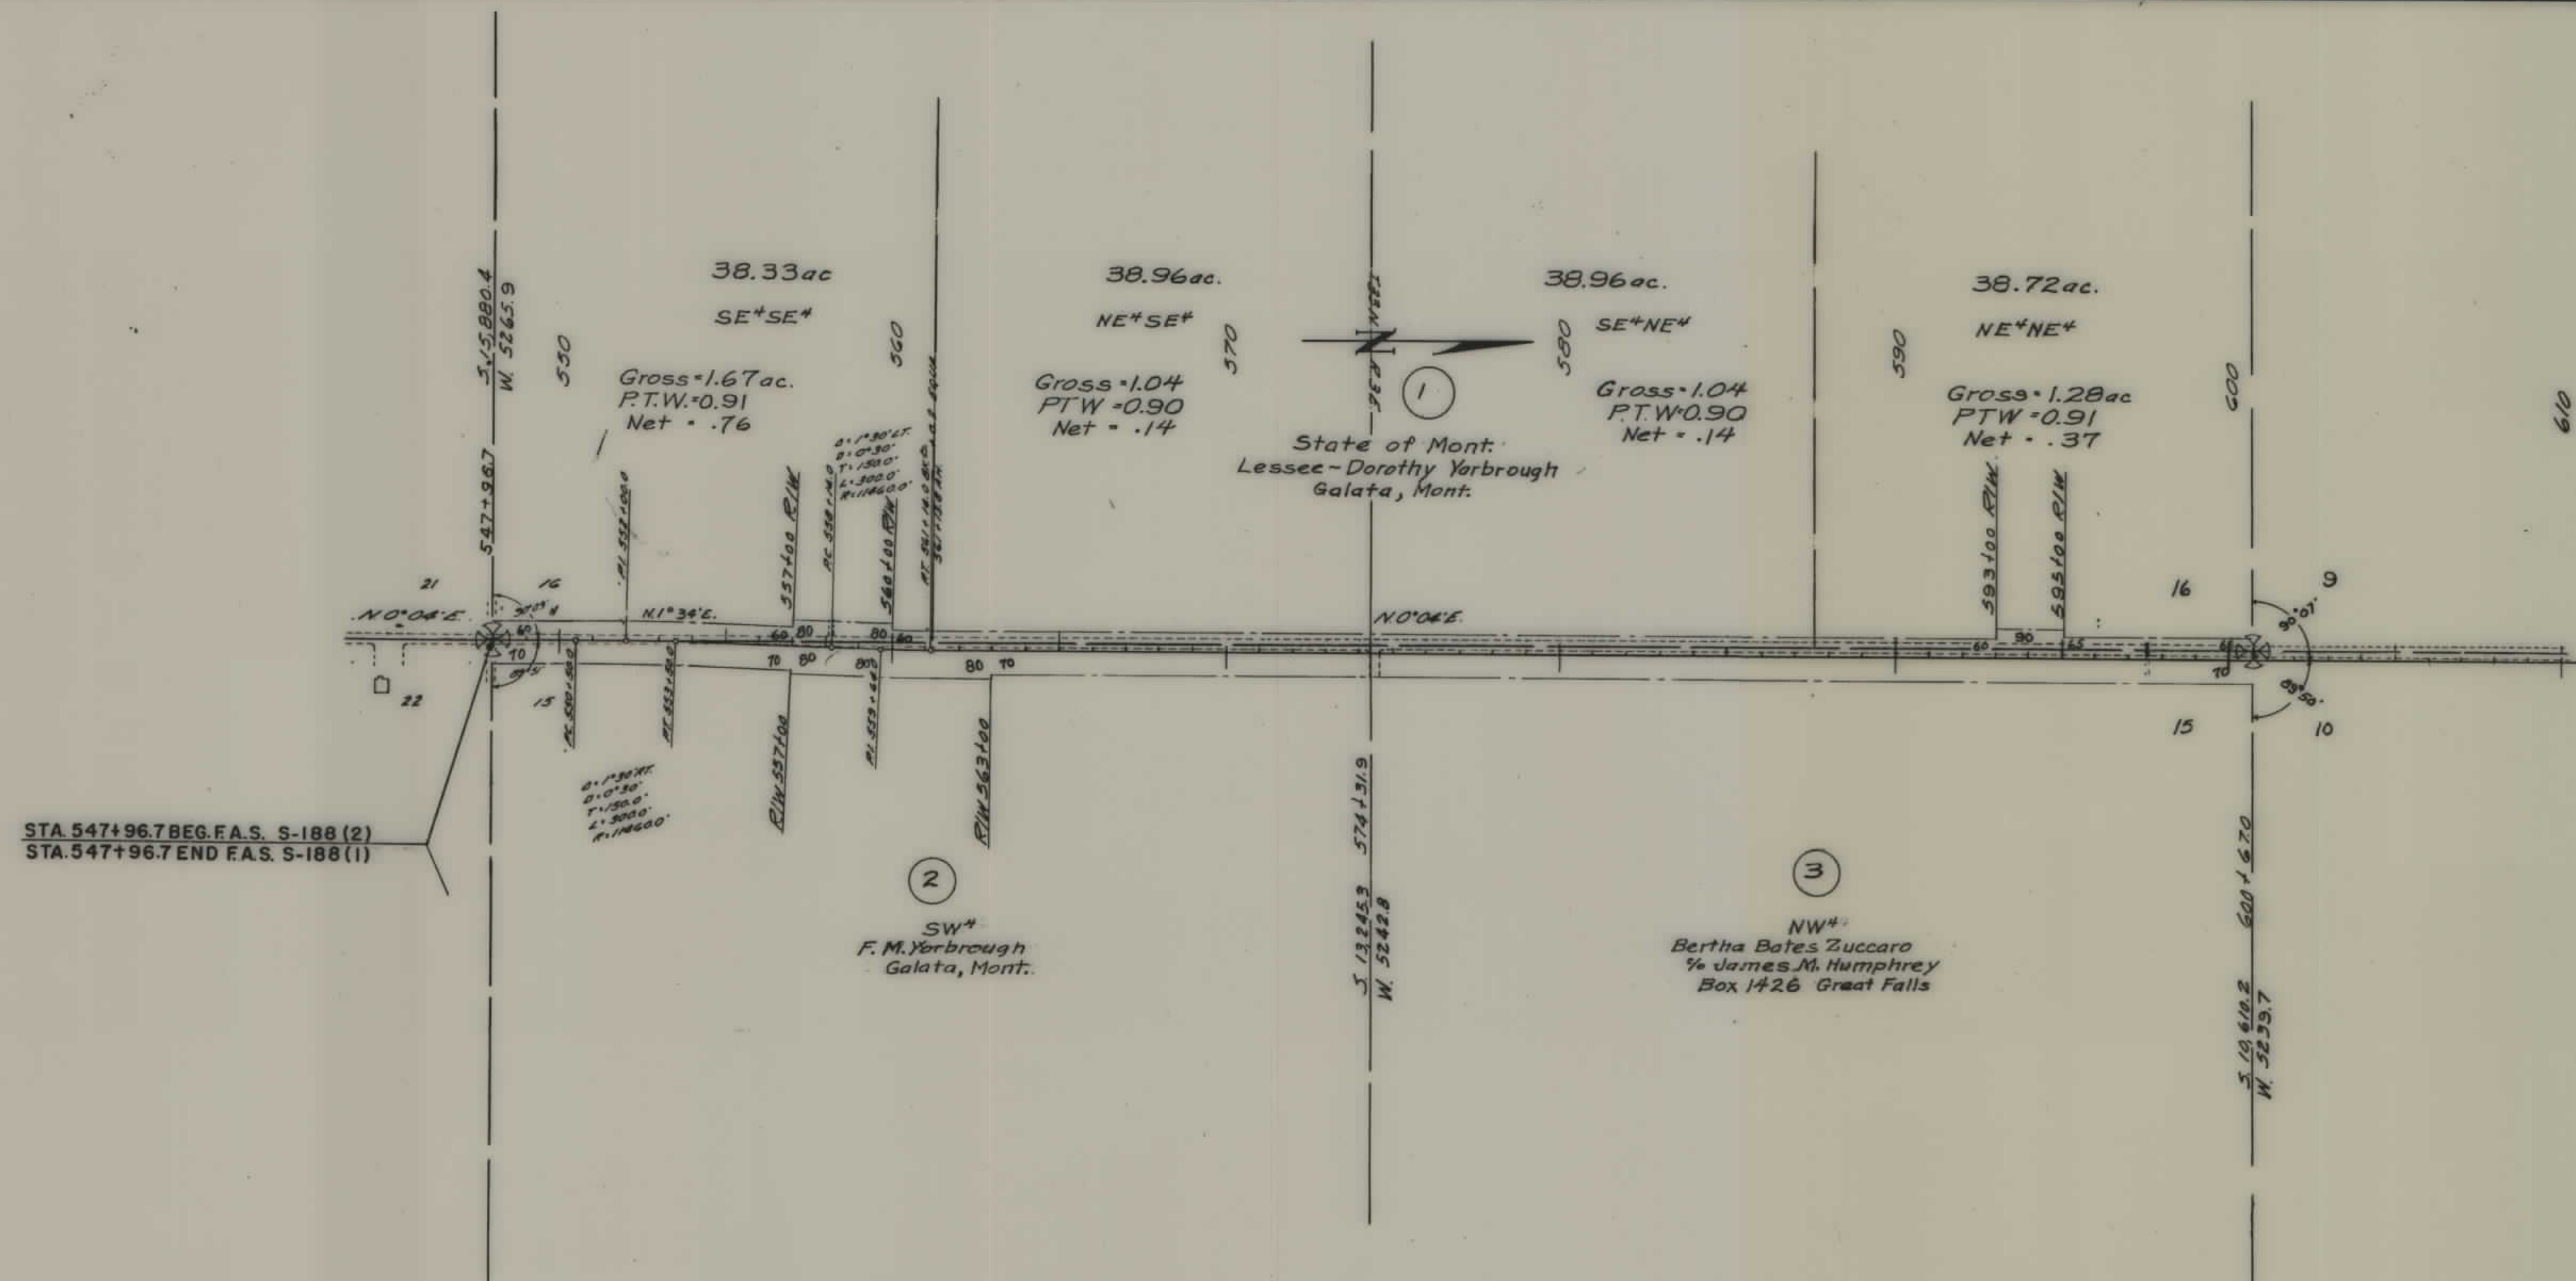


| FED. ROAD DIST. NO. | STATE | FED. AID PROJ. NO. | R/W NO. | SHEET NO. | TOTAL SHEETS |
|---------------------|-------|--------------------|---------|-----------|--------------|
| 8                   | MONT. | S188(2)            | 3188-02 | 2         | 5            |

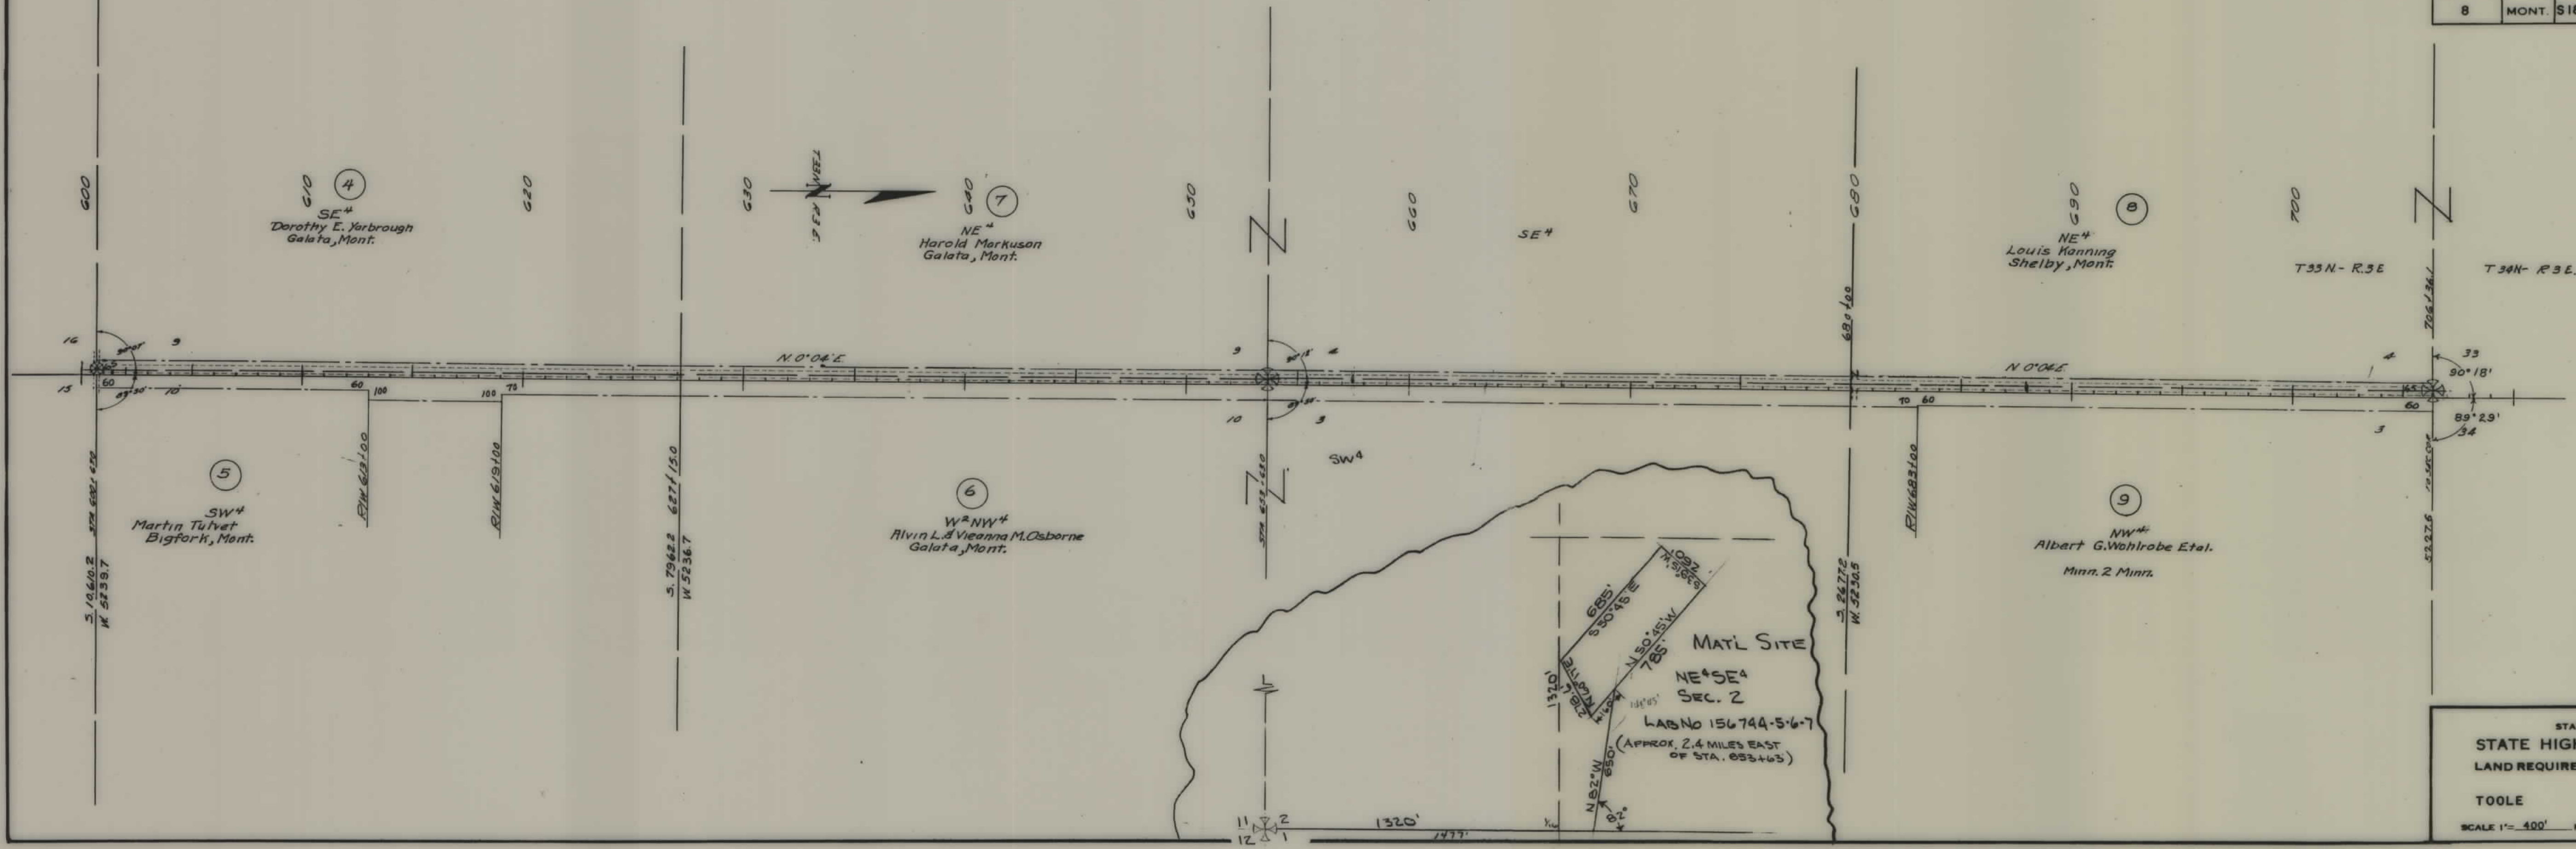


STATE OF MONTANA  
 STATE HIGHWAY COMMISSION  
 LAND REQUIRED FOR RIGHT OF WAY  
 TOOLE COUNTY  
 SCALE 1" = 400' MAP COMPLETED 4 Feb 57

| FED. ROAD DIST. NO. | STATE | FED. AID PROJ. NO. | R/W NO. | SHEET NO. | TOTAL SHEETS |
|---------------------|-------|--------------------|---------|-----------|--------------|
| 8                   | MONT. | S188(2)            | 3188-02 | 3         | 5            |

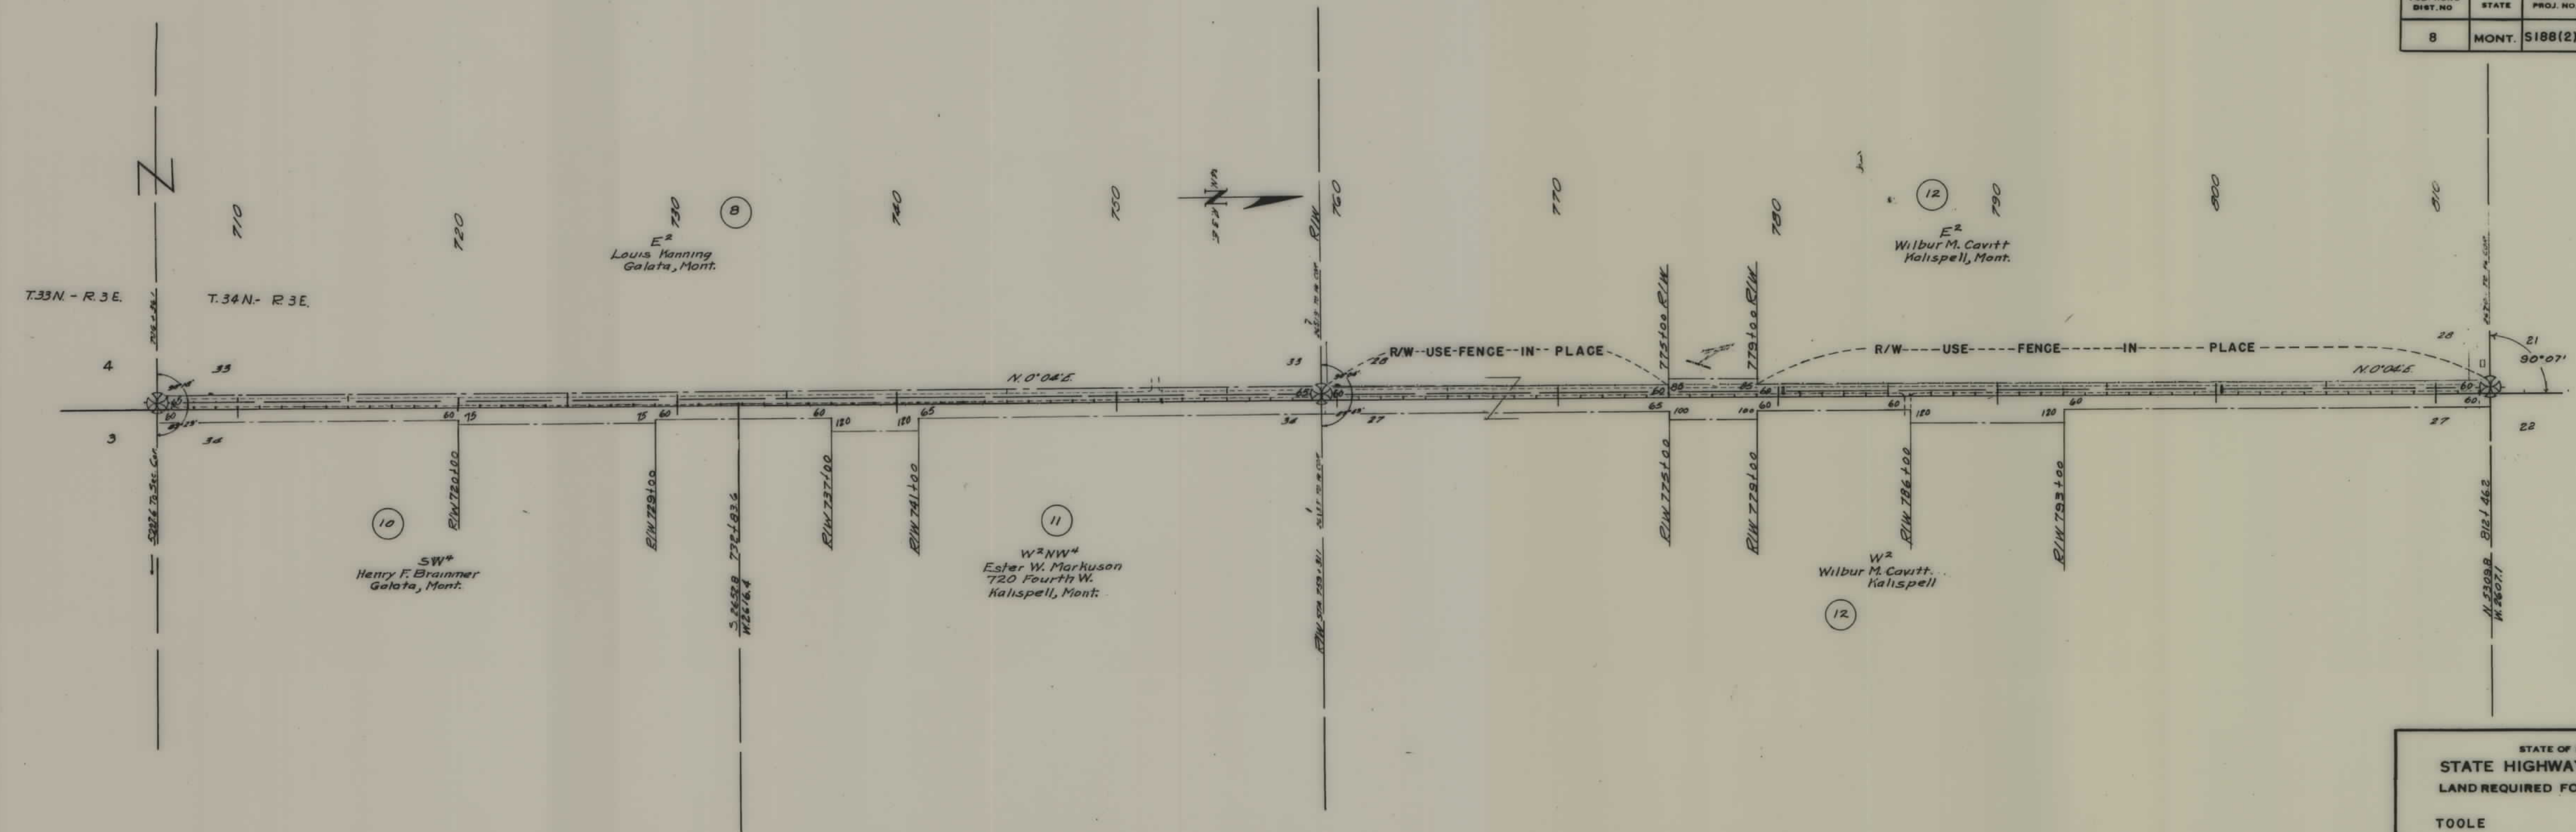

STATE OF MONTANA  
 STATE HIGHWAY COMMISSION  
 LAND REQUIRED FOR RIGHT OF WAY  
 TOOLE COUNTY  
 SCALE 1"= 400' MAP COMPLETED 4 FEB 57

| FED. ROAD DIST. NO. | STATE | FED. AID PROJ. NO. | R/W NO. | SHEET NO. | TOTAL SHEETS |
|---------------------|-------|--------------------|---------|-----------|--------------|
| 8                   | MONT. | S188(2)            | 3188-02 | 4         | 5            |

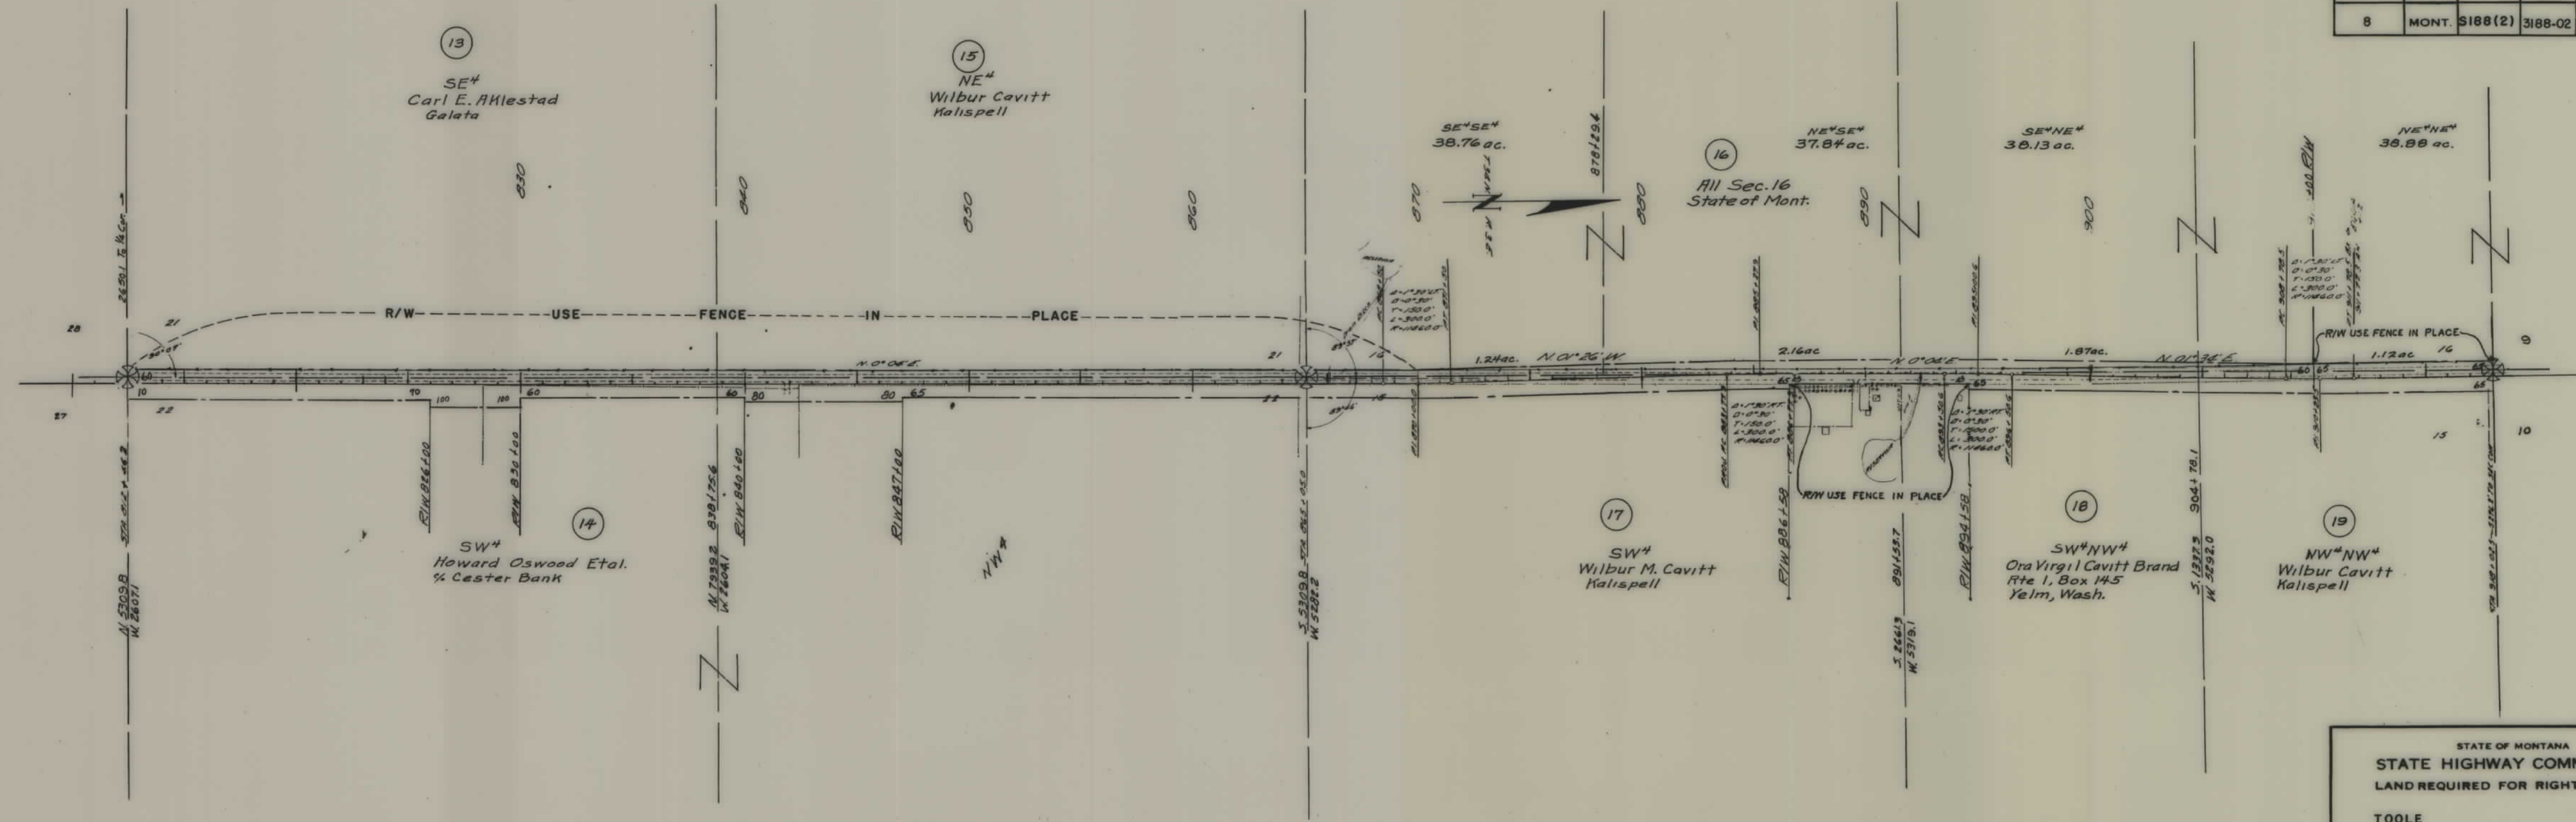

STATE OF MONTANA  
 STATE HIGHWAY COMMISSION  
 LAND REQUIRED FOR RIGHT OF WAY  
 TOOLE COUNTY  
 SCALE 1" = 400' MAP COMPLETED 4 Feb. 57

| FED. ROAD DIST. NO. | STATE | FED. AID PROJ. NO. | R/W NO. | SHEET NO. | TOTAL SHEETS |
|---------------------|-------|--------------------|---------|-----------|--------------|
| 8                   | MONT. | S188(2)            | 3188-02 | 5         | 5            |

