

PLANS
NOT
TO
SCALE

FED. ROAD DIST. NO.	STATE	FED. AID PROJECT NUMBERS		STATE NO.	SHEET NO.	TOTAL SHEETS
		CONST. NO.	R/W NO.			
8	MONT.		S-182(3)	3182-03	1	10

STATE OF MONTANA

STATE HIGHWAY COMMISSION


MANHATTAN-EAST

RIGHT OF WAY PLAN OF


FEDERAL AID PROJECT NO. S-182(3) R/W
S-182() CONST.

MANHATTAN-EAST

7.435 MILES

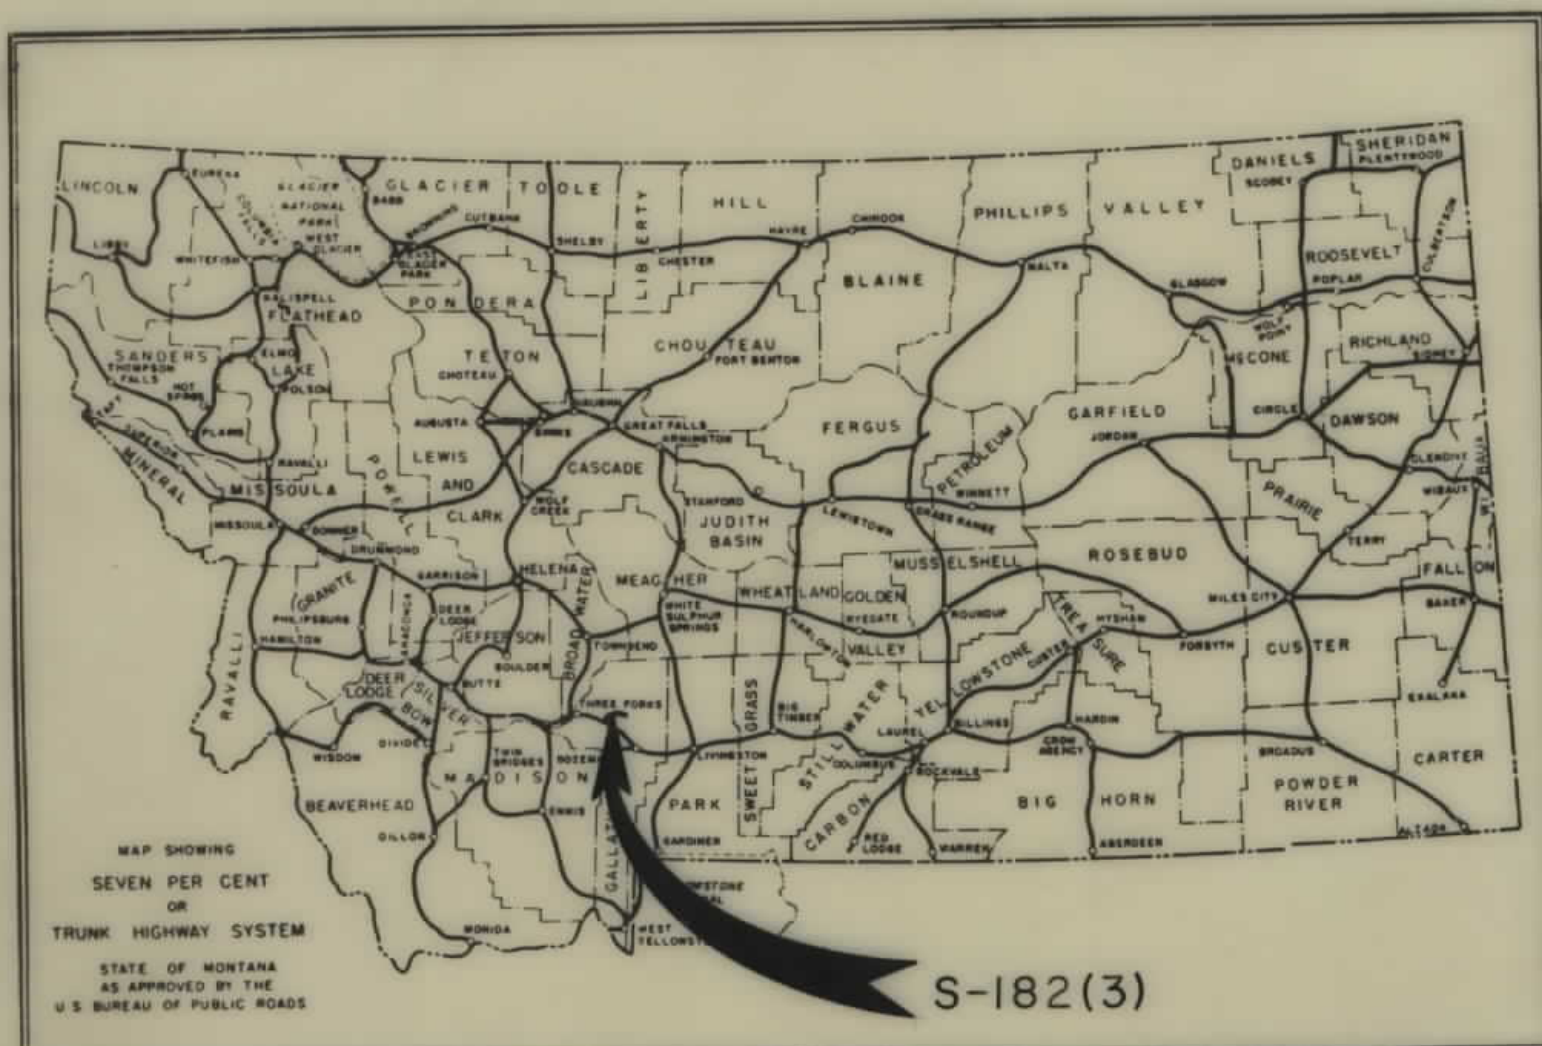


INDEX		
PARCEL NO.	OWNERSHIPS	SHEET NO.
1	DICK & MARTHA VANDERBY	3
2	BAKER DITCH CO.	3-4
3	MARTIN D. & ANNA DOUMA	3-4
4	LEETA M. TOWNSEND	4
5	IRVING C. & PATRICIA B. KEEN	4
6	ROWENA G. CALLENTINE	4
7 10	JANTJE VEGTER	4
8	STANLEY & CORRY KIMM	4
9	JIMMIE WALTER & DIXIE ARDELL REICH	4
11	MARTIN E. LEUENBERGER	4
12 12A	GUY S. OMAN - Estate	4
13	SIDNEY C. LAWSON - et al.	4
14	ENOS & BETTY RUTH OYLER	4-5
15	GEORGE VERWOLF JR.	4-5
16	ELWYN LeROY FREEMAN	5-6
17	WILLIAM CHANEY	5
18	MONTANA FISH & GAME COMM.	5
19	WILLIAM E. & ALICE H. LaRUE	5
20	ANNA B. AUGHNEY	5-6
21	C. JOHN & ALBERT D. HEETDERKS	6-7
22	CLINTON E. & DORIS L. KALLESTAD	6
23	LEW EMMA GOVER	6-7
24	HARRY & ANNA L. BRAINARD	7-8
25	PEARLE E. GURNEET	8
26	LESTER W. BRAINARD	8
27	LAWRENCE B. & ELIZ. McELWEE	8-9
31	NORMAN J. & BLANCHE M. IRVING	9-10
29	WESLEY R. & NEVA M. BROWNELL	9
30	ELEIN N. DARNELL	9
32	COWAN-SKINNER RANCH CO.	9-10
28	JOHN S. BRITTON	8-9
33	REID & OLGA SMITH	9
34	COMMON SCHOOL DIST. NO.3	3

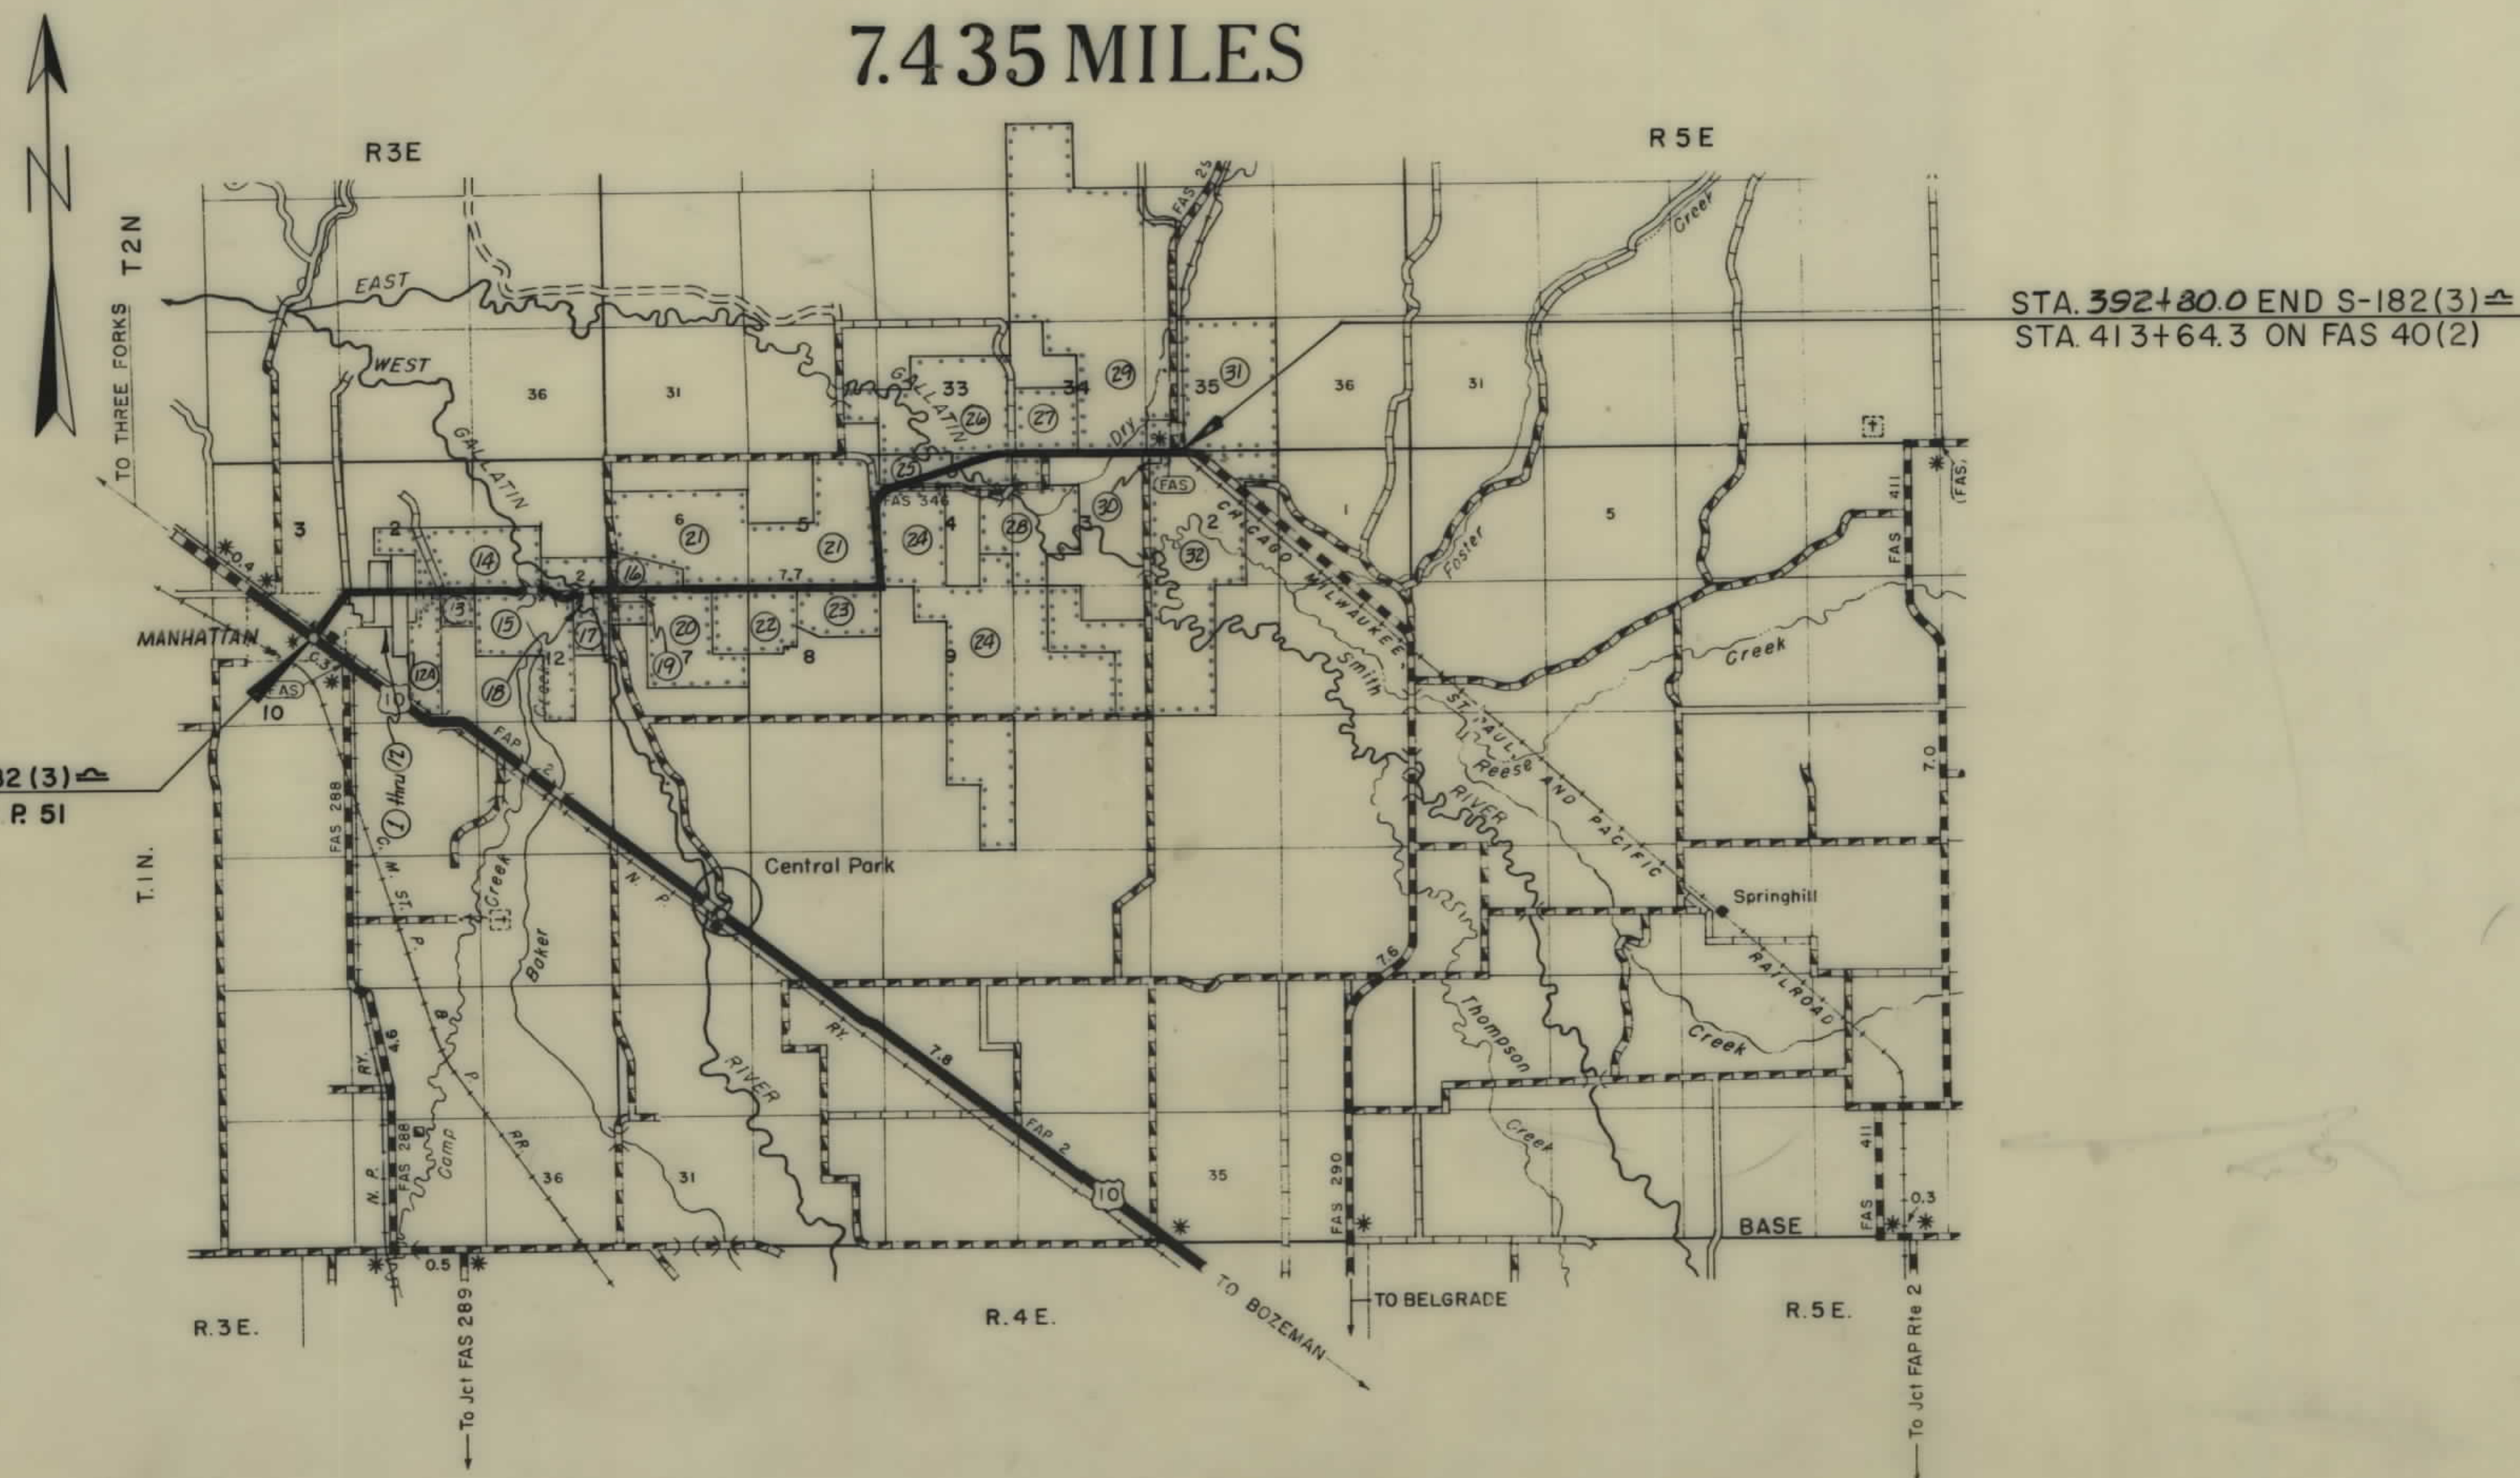

CONVENTIONAL SIGNS	
STATE AND NATIONAL LINE.....	=====
COUNTY LINE.....	-----
CITY, VILLAGE OR BOROUGH LINE.....	-----
TOWNSHIP LINE.....	-----
SECTION LINE.....	-----
RESERVATION LINE.....	=====
FENCE LINE.....	-----
GUARD RAIL.....	-----
OWNERSHIP BOUNDARY.....	-----
RIGHT OF WAY LINE.....	-----
RIGHT OF WAY LINE FENCED.....	-----
TRAVELED WAY.....	-----
RAILROADS.....	-----
RETAINING WALLS.....	-----
BASE OR SURVEY LINE.....	-----
LEVEE.....	-----
CULVERTS IN PLACE (PLAN).....	-----
NEW CULVERTS (PLAN).....	-----
NEW CULVERTS (PROFILE).....	-----
TROLLEY POLE.....	-----
POWER POLE.....	-----
TELEPHONE OR TELEGRAPH POLE.....	-----
MARSH.....	-----
DITCH.....	-----
RIPRAP.....	-----
BRIDGE.....	-----
SECTION CORNER.....	FOUND UNFOUND
1/4 SECTION CORNER.....	FOUND UNFOUND
1/16 CORNER.....	FOUND UNFOUND
CENTER OF SECTION.....	FOUND UNFOUND
CONTROL OF ACCESS WITH FENCE.....	FOUND UNFOUND
CONTROL OF ACCESS WITHOUT FENCE.....	FOUND UNFOUND
PARCEL NUMBER.....	FOUND UNFOUND
CATTLE GUARD.....	FOUND UNFOUND
GATE IN FENCE.....	FOUND UNFOUND
CONSTRUCTION LIMITS.....	CUT FILL

OWNERSHIPS							
PARCEL	NAME	ADDRESS	TOTAL AREA	GROSS R/W AREA	R.T.W. AREA	AREA TO BE ACQUIRED	REMAINDER
2.1	LAWRENCE O. & HELEN S. EIDER	MANHATTAN, MONT.		0.47 AC.	0.47 AC.	0	
3	MARTIN D. & ANNA DOUMA	MANHATTAN, MONT.	32.00 AC.	1.99 AC.	0.74 AC.	1.25 AC.	30.01 AC.
4	LEETA M. TOWNSEND	"		0.62 AC.	0.62 AC.	0	
5	IRVING C. & PAT B. KEEN	MANHATTAN, MONT.	23.11 AC.	1.03 AC.	0.47 AC.	0.56 AC.	22.08 AC.
6	ROWENA G. CALLENTINE	"		0.03 AC.	0.03 AC.	0	
7	JANIE VESTER & STAN KIMM	MANHATTAN, MONT. - RTE. 1	40.00 AC.	0.88 AC.	0.49 AC.	0.39 AC.	39.12 AC.
8	STANLEY & CORRY KIMM	"		1.18 AC.	1.18 AC.	0	
9	JIMMIE WALTER & D.A. REICH	MANHATTAN, MONT.	11.49 AC.	0.49 AC.	0.13 AC.	0.36 AC.	11.00 AC.
10	JANIE VESTER & STAN KIMM	MANHATTAN, MONT. - RTE. 1	85.45 AC.	2.24 AC.	1.41 AC.	0.83 AC.	82.21 AC.
11	MARTIN E. LEUBENBERGER	MANHATTAN, MONT.	1.23 AC.	0.28 AC.	0.08 AC.	0.20 AC.	1.01 AC.
12	GUY S. OMAN ESTATE	"		0.31 AC.	0.08 AC.	0.23 AC.	
12-A	GUY S. OMAN ESTATE	"		0.23 AC.	0.09 AC.	0.20 AC.	
13	SIDNEY C. & E.V. LAWSON	DRUMMOND, MONT.	40.00 AC.	0.92 AC.	0.08 AC.	0.84 AC.	39.08 AC.
14	ENDS & BETTY R. DYLER	MANHATTAN, MONT.	250.14 AC.	8.72 AC.	4.94 AC.	3.78 AC.	242.02 AC.
15	GEORGE VERWOLF JR.	MANHATTAN, MONT.	320.00 AC.	2.75 AC.	1.25 AC.	1.50 AC.	317.25 AC.
12 & 12A	GUY S. OMAN ESTATE	"	127.22 AC.	0.60 AC.	0.17 AC.	0.43 AC.	126.62 AC.


FED. ROAD DIST. NO.	STATE	FED. AID PROJECT NUMBERS	STATE NO.	SHEET NO.	TOTAL SHEETS
8	MONT.	S-182 (3)	3182-03	4	10

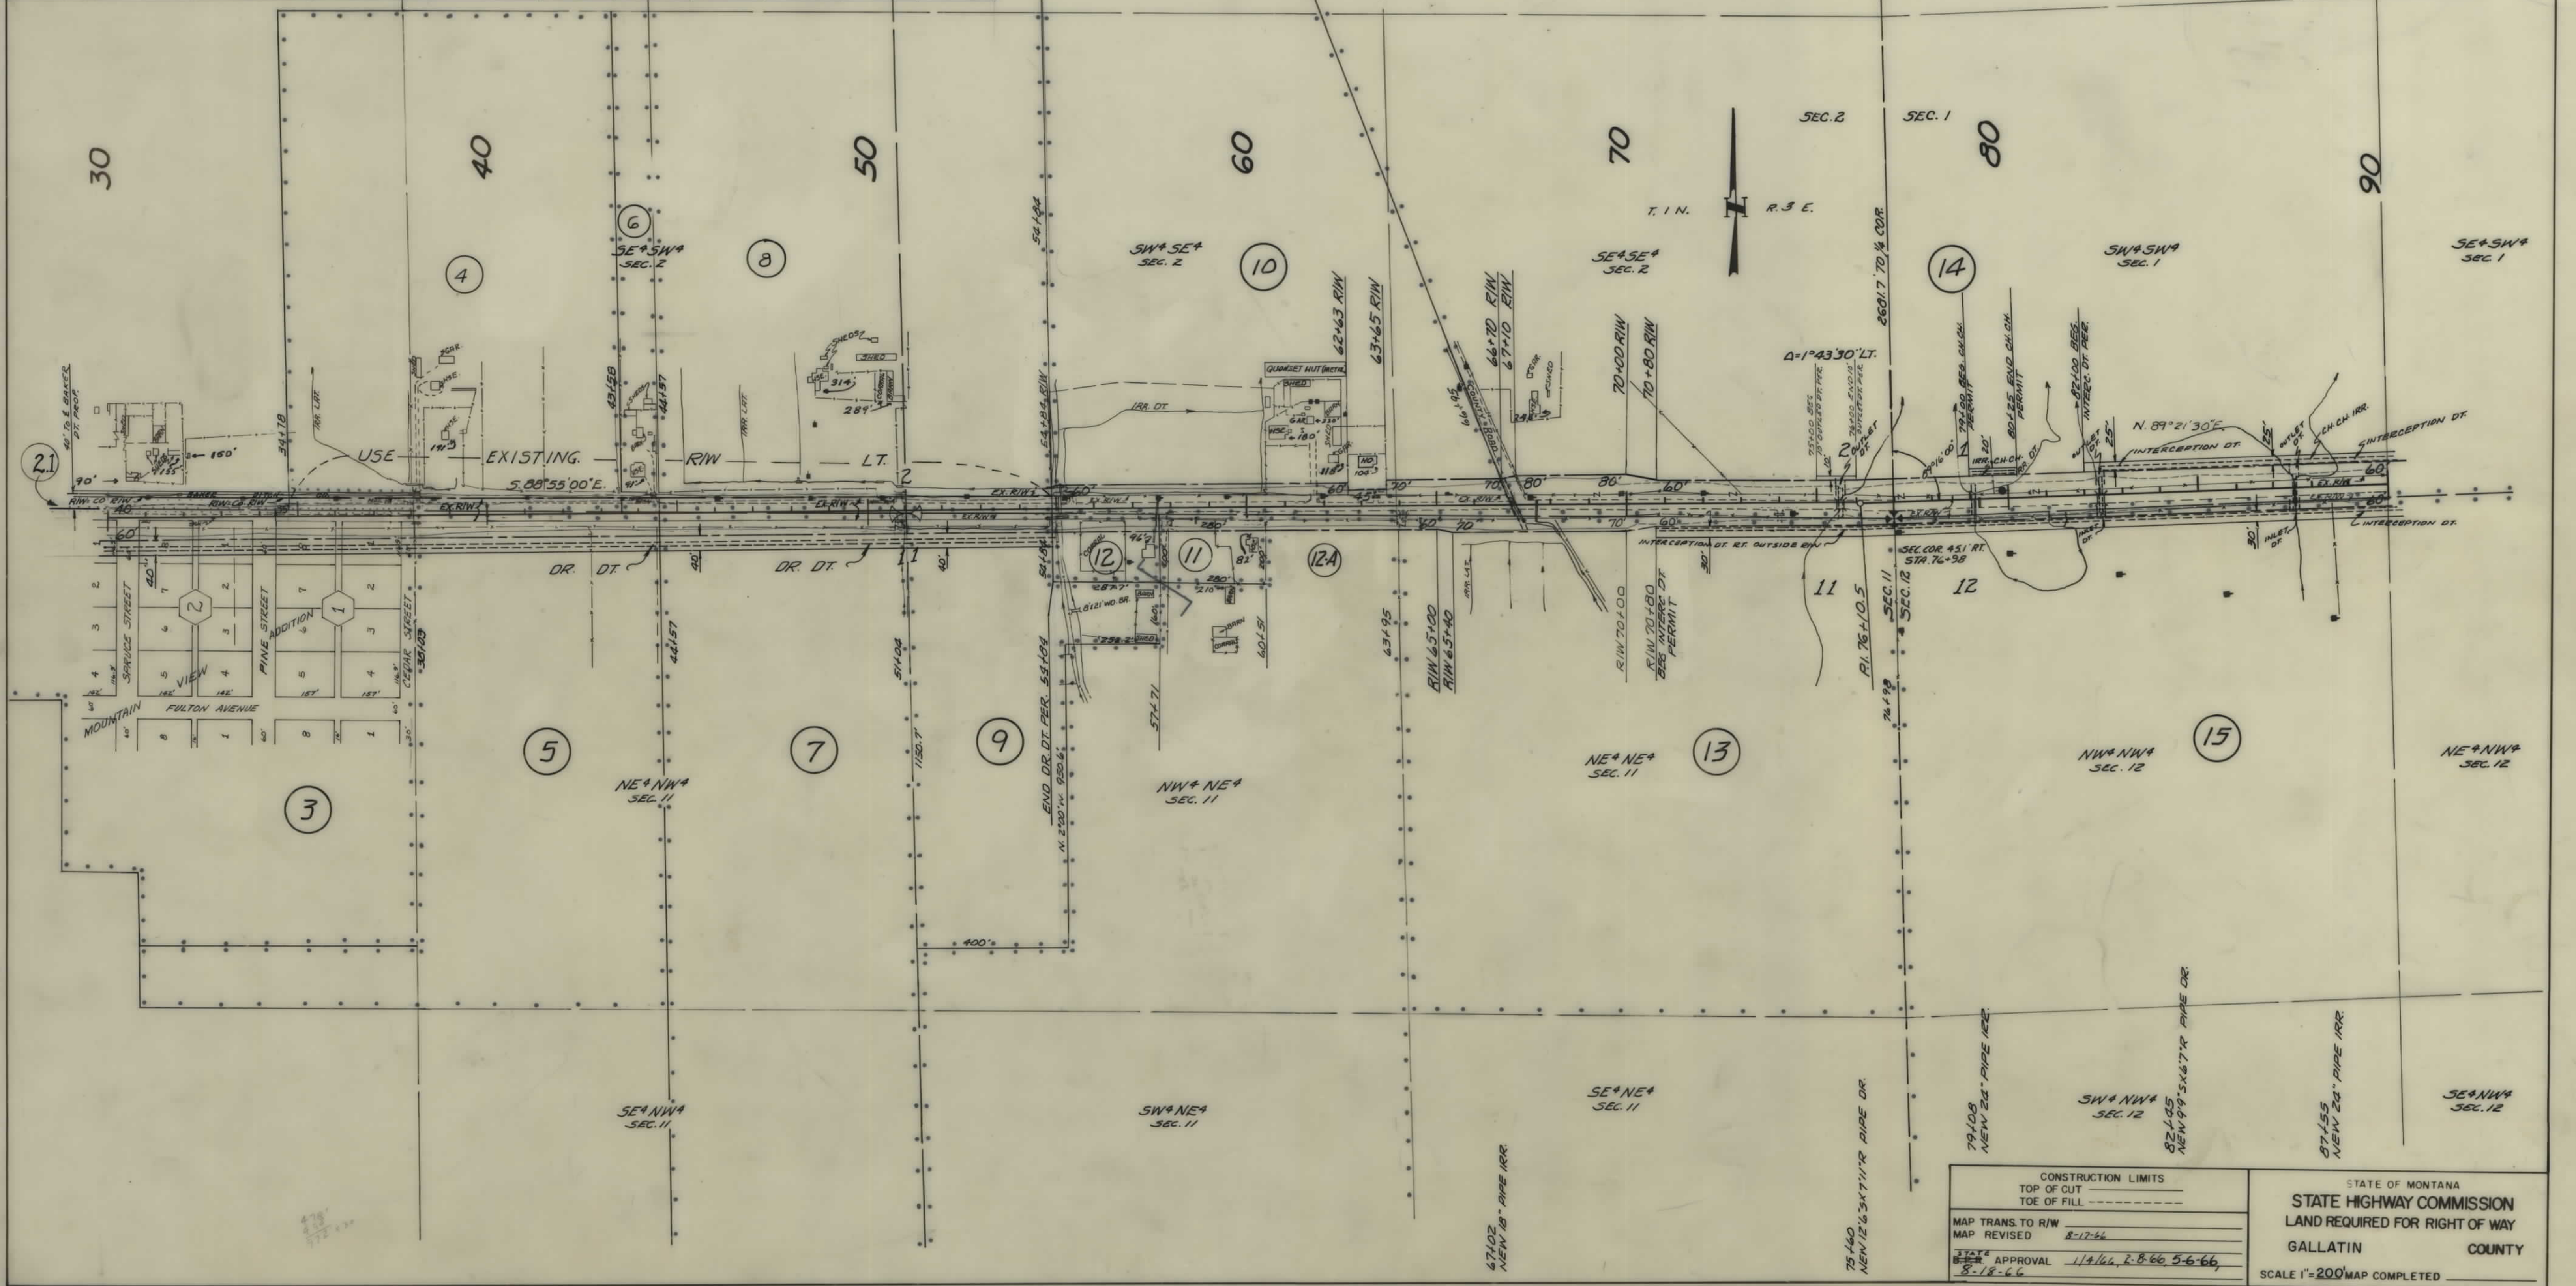

CONSTRUCTION LIMITS		STATE OF MONTANA	
TOP OF CUT		STATE HIGHWAY COMMISSION	
TOE OF FILL		LAND REQUIRED FOR RIGHT OF WAY	
MAP TRANS. TO R/W		GALLATIN COUNTY	
MAP REVISED 8-12-66		SCALE 1"=200' MAP COMPLETED	
APPROVAL 1/14/66, E.B. 66-5-6-66			
8-18-66			

OWNERSHIPS								
PARCEL	NAME	ADDRESS	TOTAL AREA	GROSS R/W AREA	P.T.W. AREA	AREA TO BE ACQUIRED	REMAINDER	
							LEFT	RIGHT
14	ENDS & BETTY R. DYLER	MANHATTAN, MONT.	250.14	8.12	4.96	3.16	242.02	
15	GEORGE VERWOLF JR.	MANHATTAN, MONT.	320.00	2.75	1.25	1.50		317.25
16	ELWYN LEROY FREEMAN		137.78	8.35	4.71	3.64	129.43	
17	WILLIAM CHANEY - 1256 WENDLEY AVE, EL CENTRO, CALIF.		98.38	1.05	0.13	0.92		97.33
18	MONT. FISH & GAME COMM.	HELENA, MONT.	9.39	0.40	0.20	0.90		8.79
19	WILLIAM E. & A. H. LORUE	MANHATTAN, MONT.	15.02	2.30	0.37	1.93		12.72
20	ANNA B. AUGHNEY	MANHATTAN, MONT.	280.00	4.68	1.79	2.89		275.32


FED. ROAD DIST. NO.	STATE	FED. AID PROJECT NUMBERS		STATE NO.	SHEET NO.	TOTAL SHEETS
		CONST. NO.	R/W NO.			
8	MONT.		S-182 (3)	3182-03	5	10

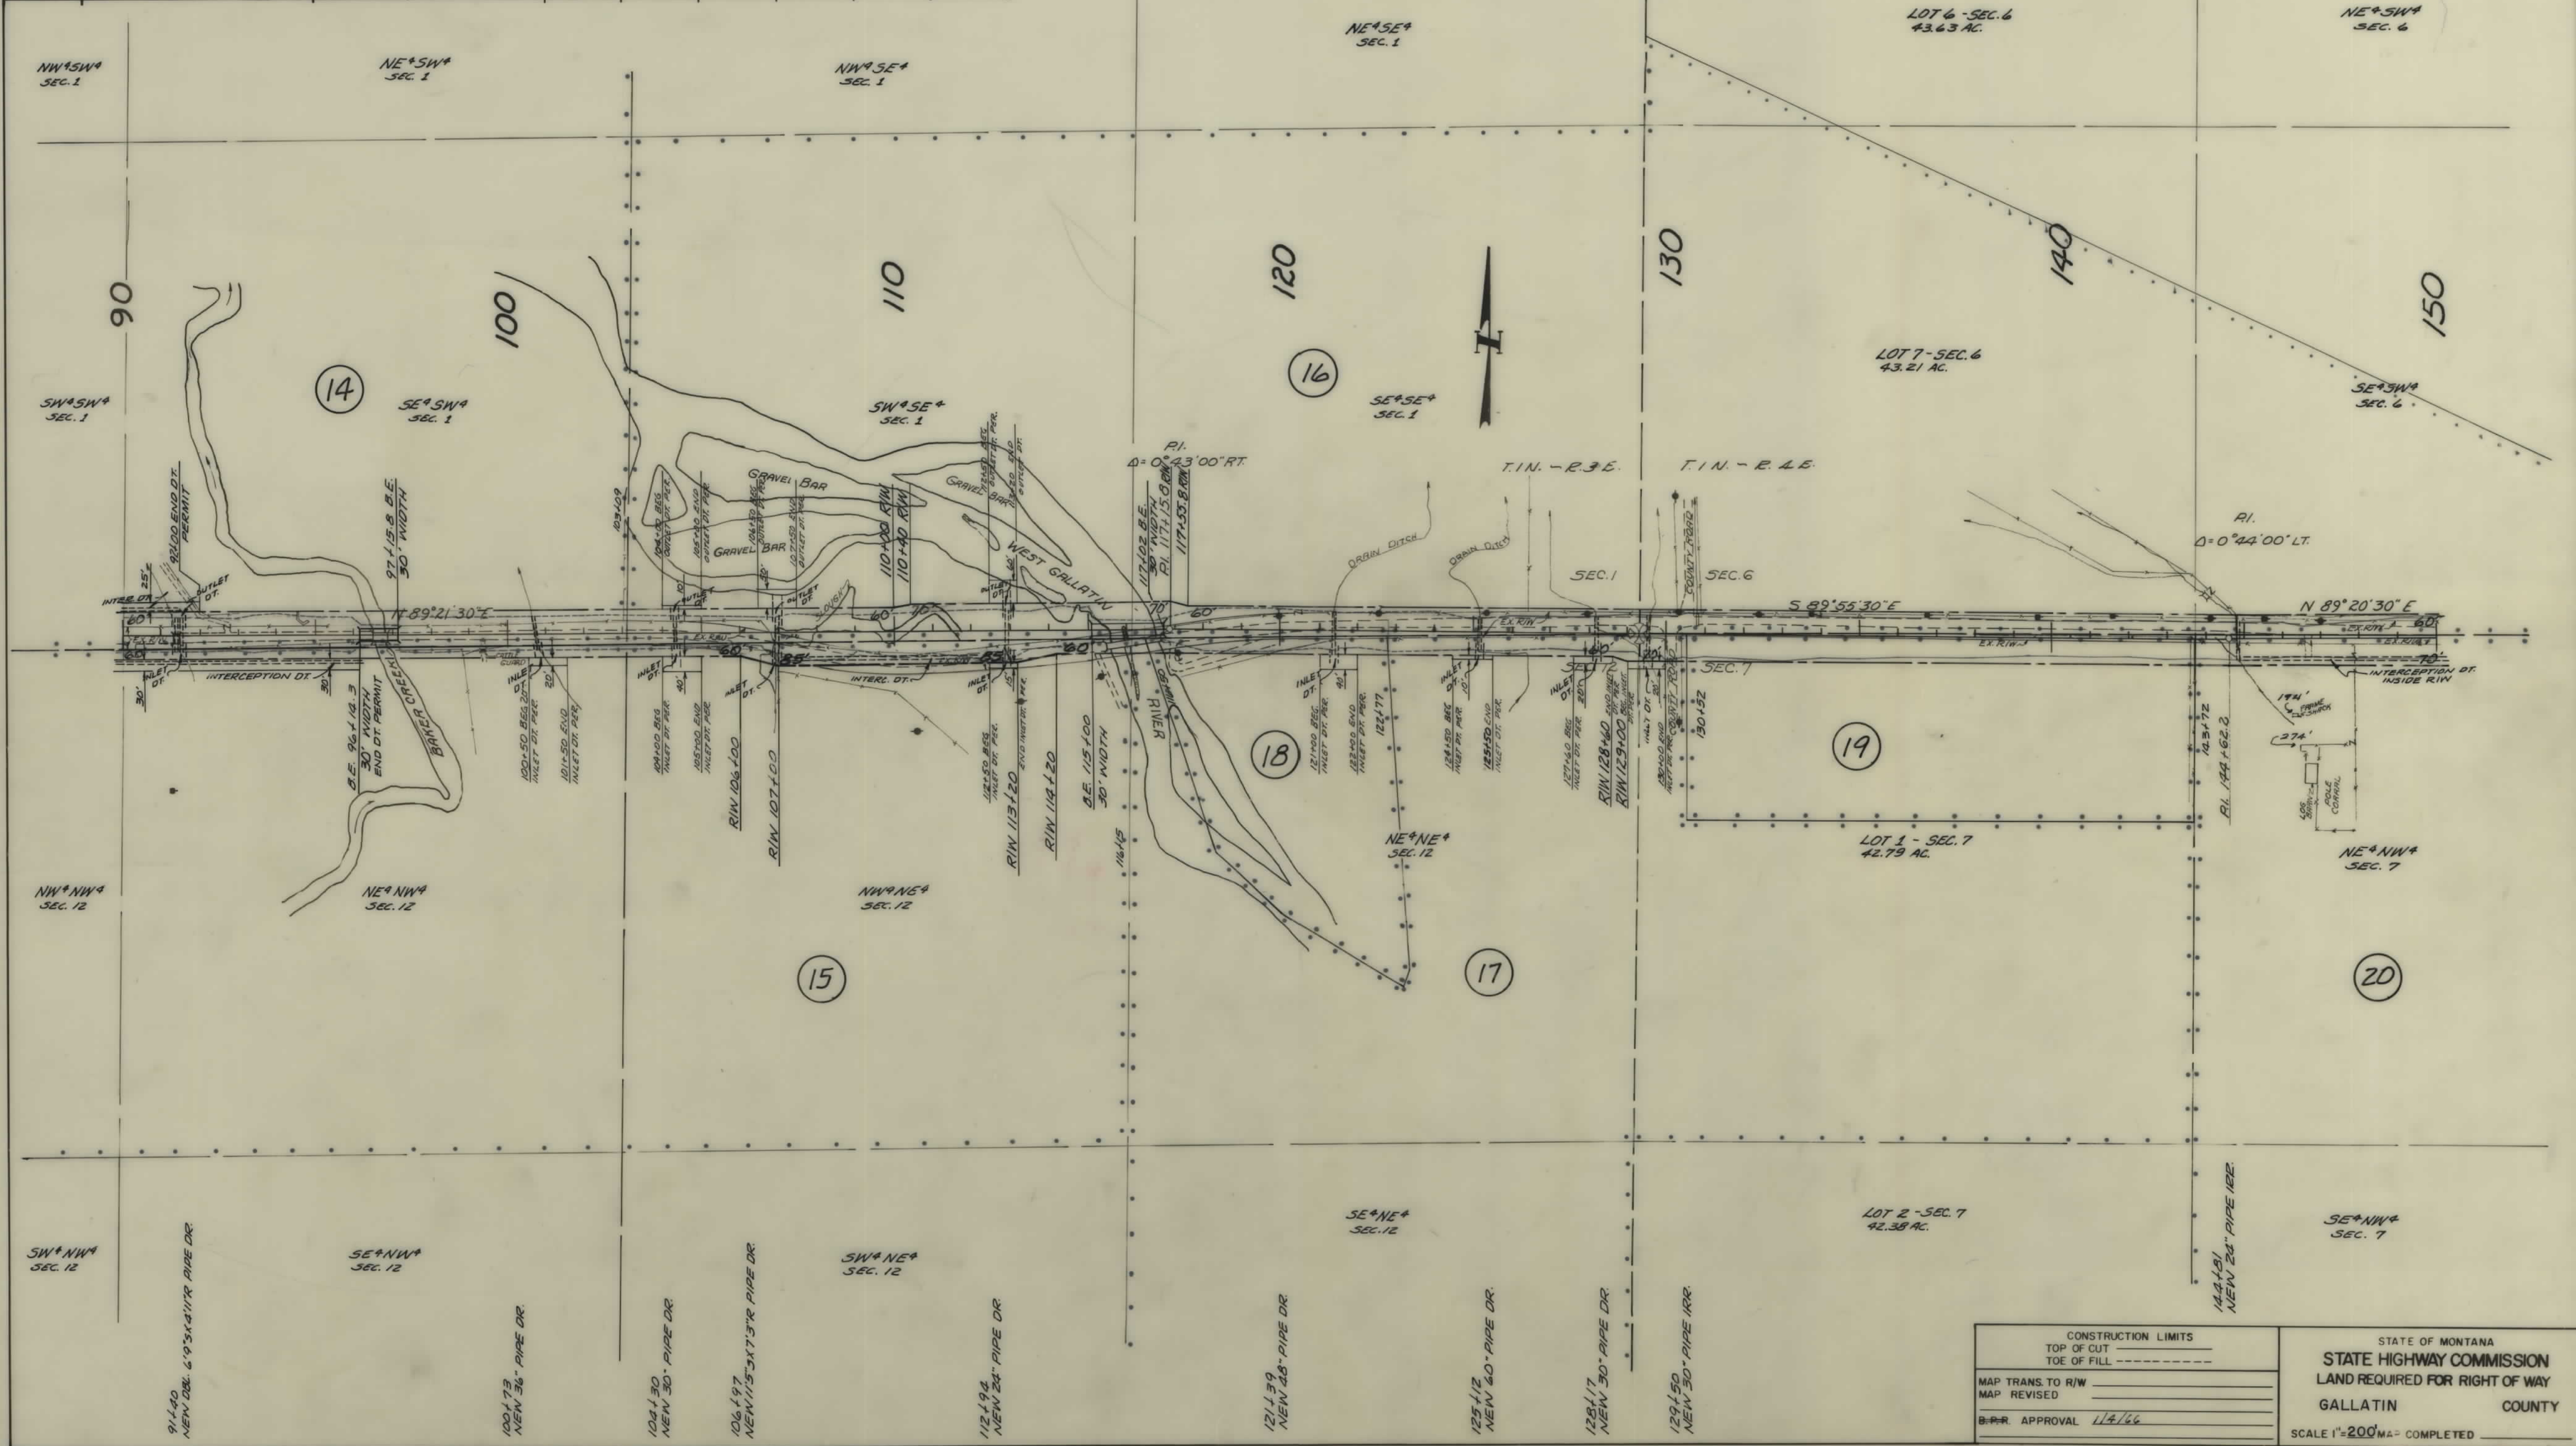

CONSTRUCTION LIMITS		STATE OF MONTANA	
TOP OF CUT		STATE HIGHWAY COMMISSION	
TOE OF FILL		LAND REQUIRED FOR RIGHT OF WAY	
MAP TRANS. TO R/W		GALLATIN COUNTY	
MAP REVISED		SCALE 1"=200' MA - COMPLETED	
B-P-R APPROVAL 11/4/66			

OWNERSHIPS							
PARCEL	NAME	ADDRESS	TOTAL AREA	GROSS R/W AREA	P.T.W. AREA	AREA TO BE ACQUIRED	REMAINDER
							LEFT RIGHT
16	ELWYN LADY FREEMAN		137.78	8.35	4.71	3.64	129.43
20	ANNA B. LUGHNEY	MANHATTAN, MONT.	280.00	4.48	1.79	2.69	275.32
21	C. JOHN & ALBERT D. HEETDEKS	426 W. CLEV., BOZEMAN, MONT.	910.35	20.43	5.07	15.36	895.86
22	CLINTON E. & D. L. KALLESTAD		192.49	4.01	2.91	1.10	188.48
23	LEW EMMA GOVER	BELGRADE, MONT., RTE. 1	177.50	2.09	2.09		175.41


FED. ROAD DIST. NO.	STATE	FED. AID PROJECT NUMBERS		STATE NO.	SHEET NO.	TOTAL SHEETS
		CONST. NO.	R/W NO.			
8	MONT.		S-182(3)	3182-03	6	10

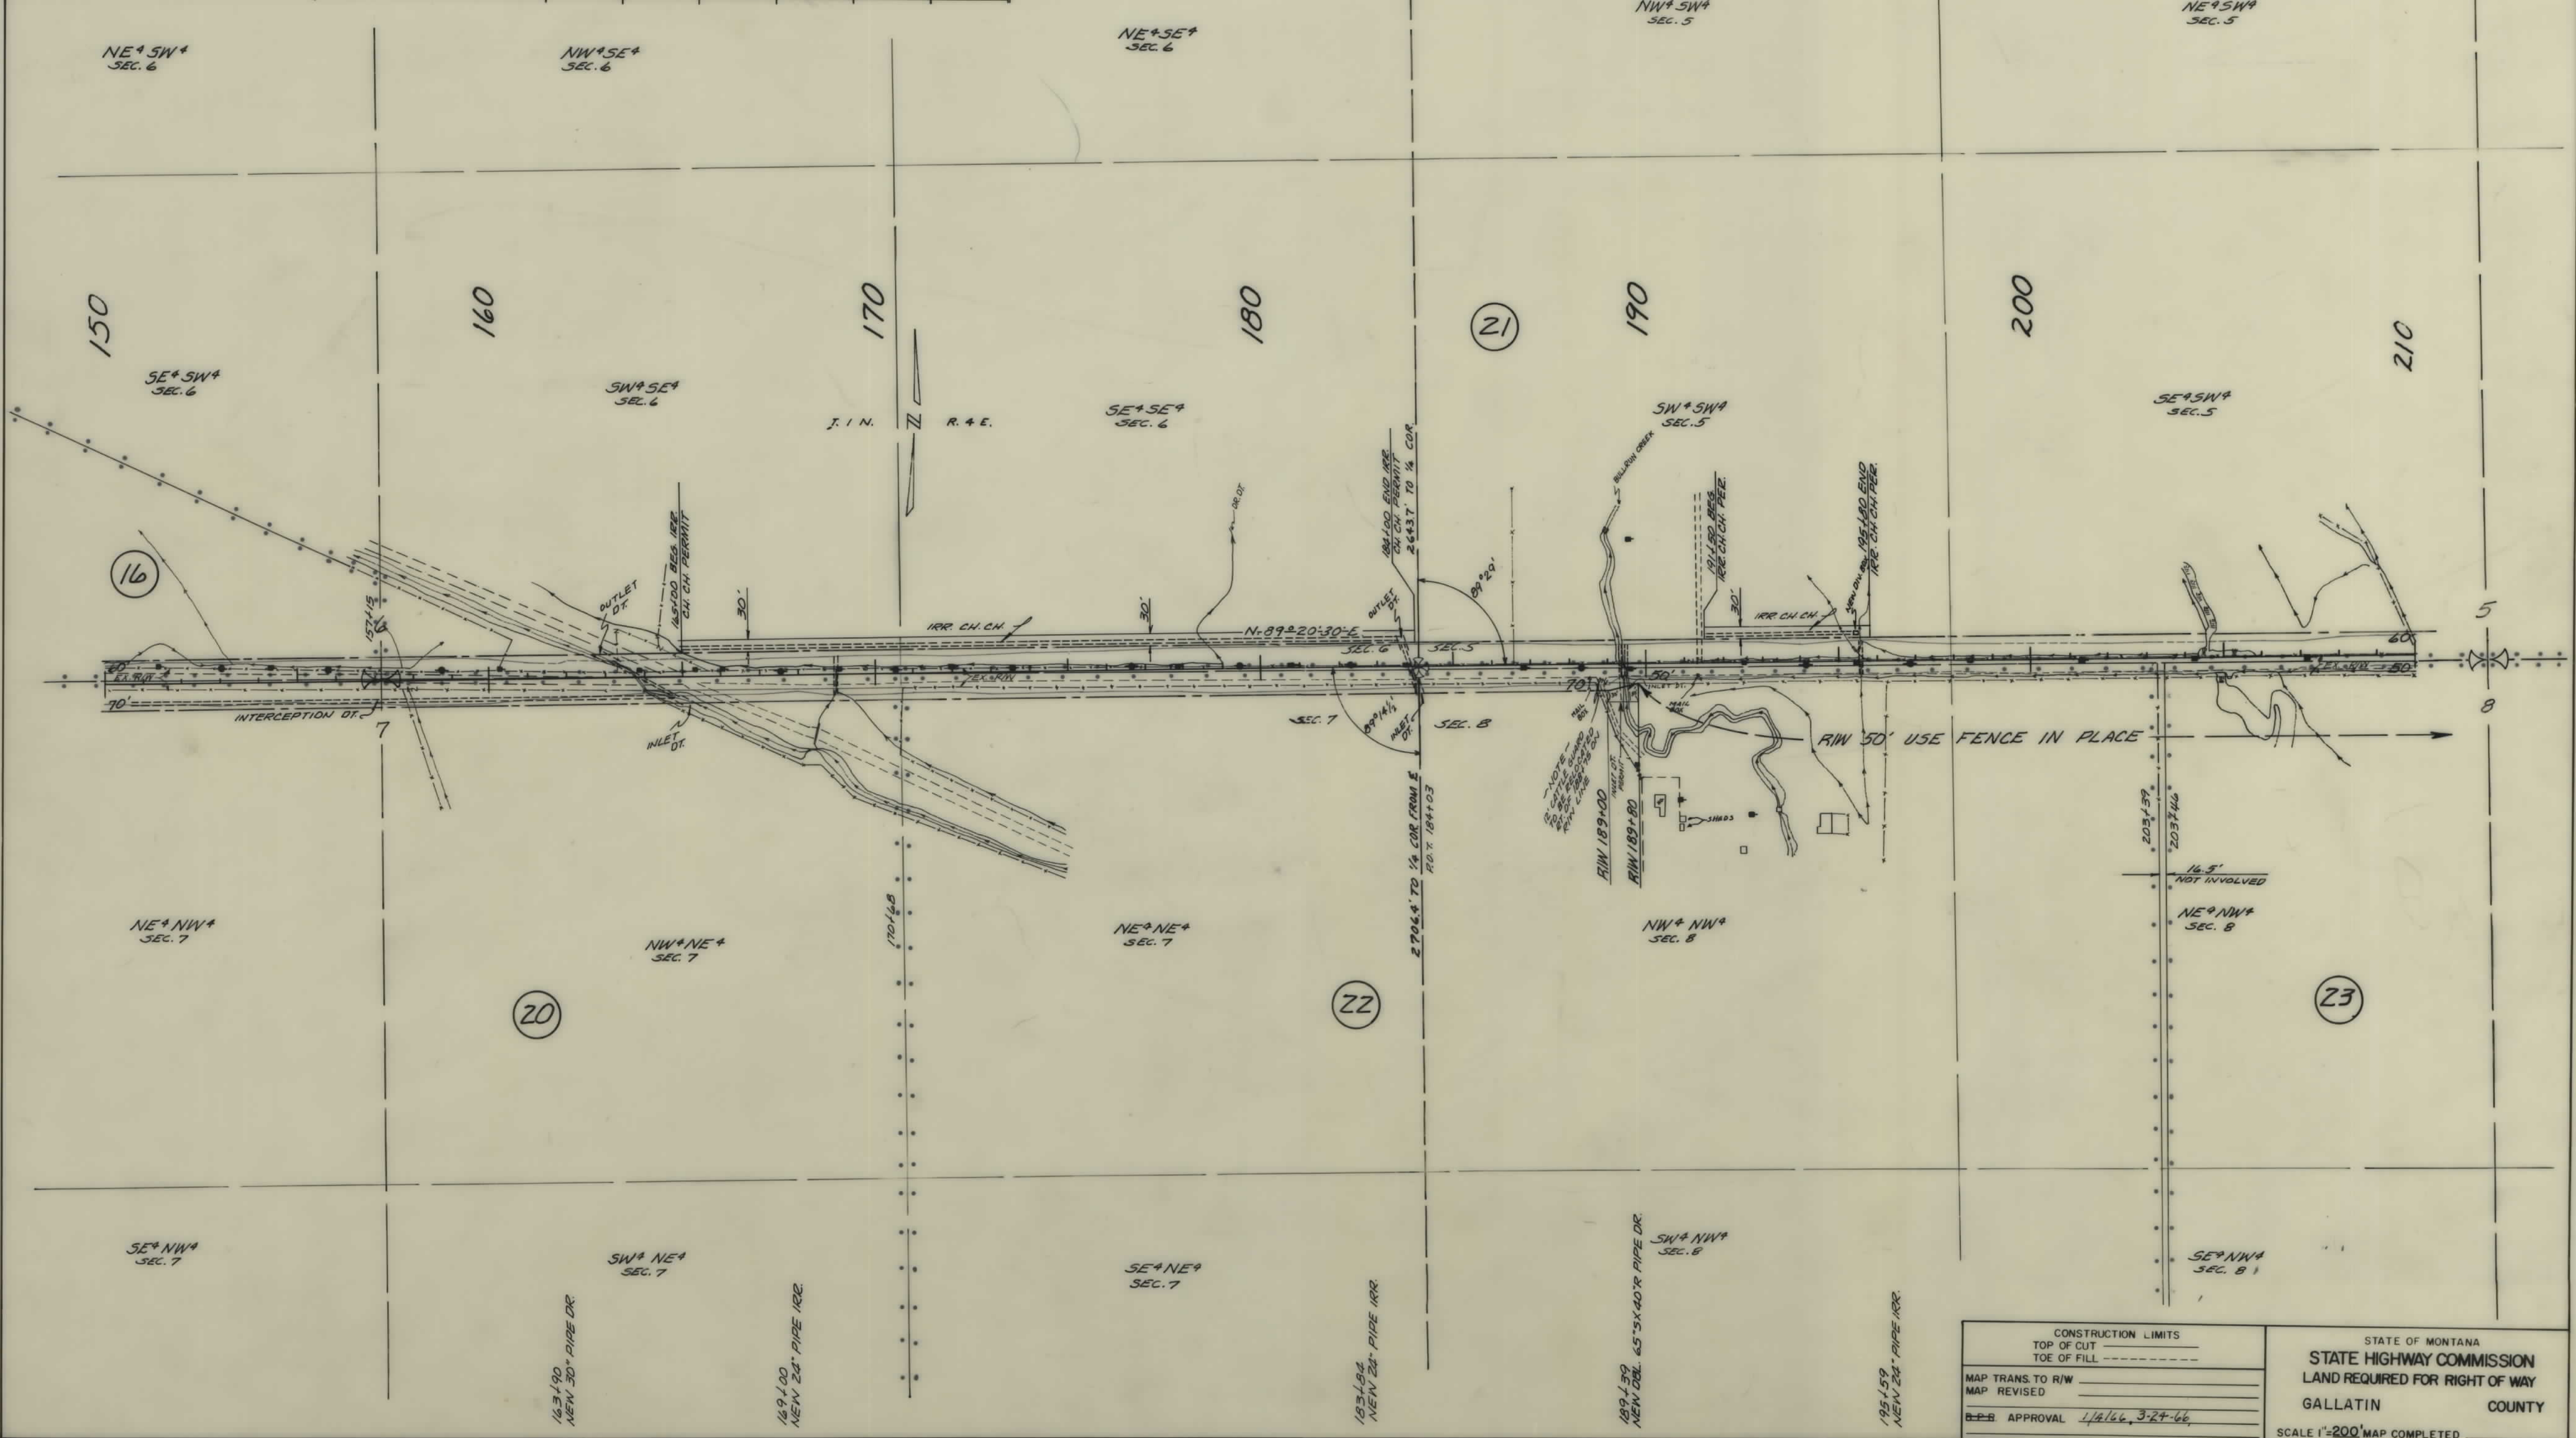

CONSTRUCTION LIMITS		STATE OF MONTANA	
TOP OF CUT		STATE HIGHWAY COMMISSION	
TOE OF FILL		LAND REQUIRED FOR RIGHT OF WAY	
MAP TRANS. TO R/W		GALLATIN COUNTY	
MAP REVISED		SCALE 1"=200'	
APPROVAL 1/4/66, 3-24-66		MAP COMPLETED	

OWNERSHIPS								
PARCEL	NAME	ADDRESS	TOTAL AREA	GROSS R/W AREA	P.T.W. AREA	AREA TO BE ACQUIRED	REMAINDER	
							LEFT	RIGHT
21	C. JOHN & ALBERT D. HEETDERKS	426 CLEV. BOZ. MONT.	910.35	20.43	5.07	15.36	885.84	4.06
23	LEW EMMA SOVER	BELGRADE, MONT., ETC. 1	177.50	2.09	2.09			175.41
24	HARRY & A.L. BRAINARD	MANHATTAN, MONT.	1200.00	4.95	2.44	2.51	1.87	1193.18


FED. ROAD DIST. NO.	STATE	FED. AID PROJECT NUMBERS		STATE NO.	SHEET NO.	TOTAL SHEETS
		CONST. NO.	R/W NO.			
8	MONT.		S-182 (3)	3182-03	7	10

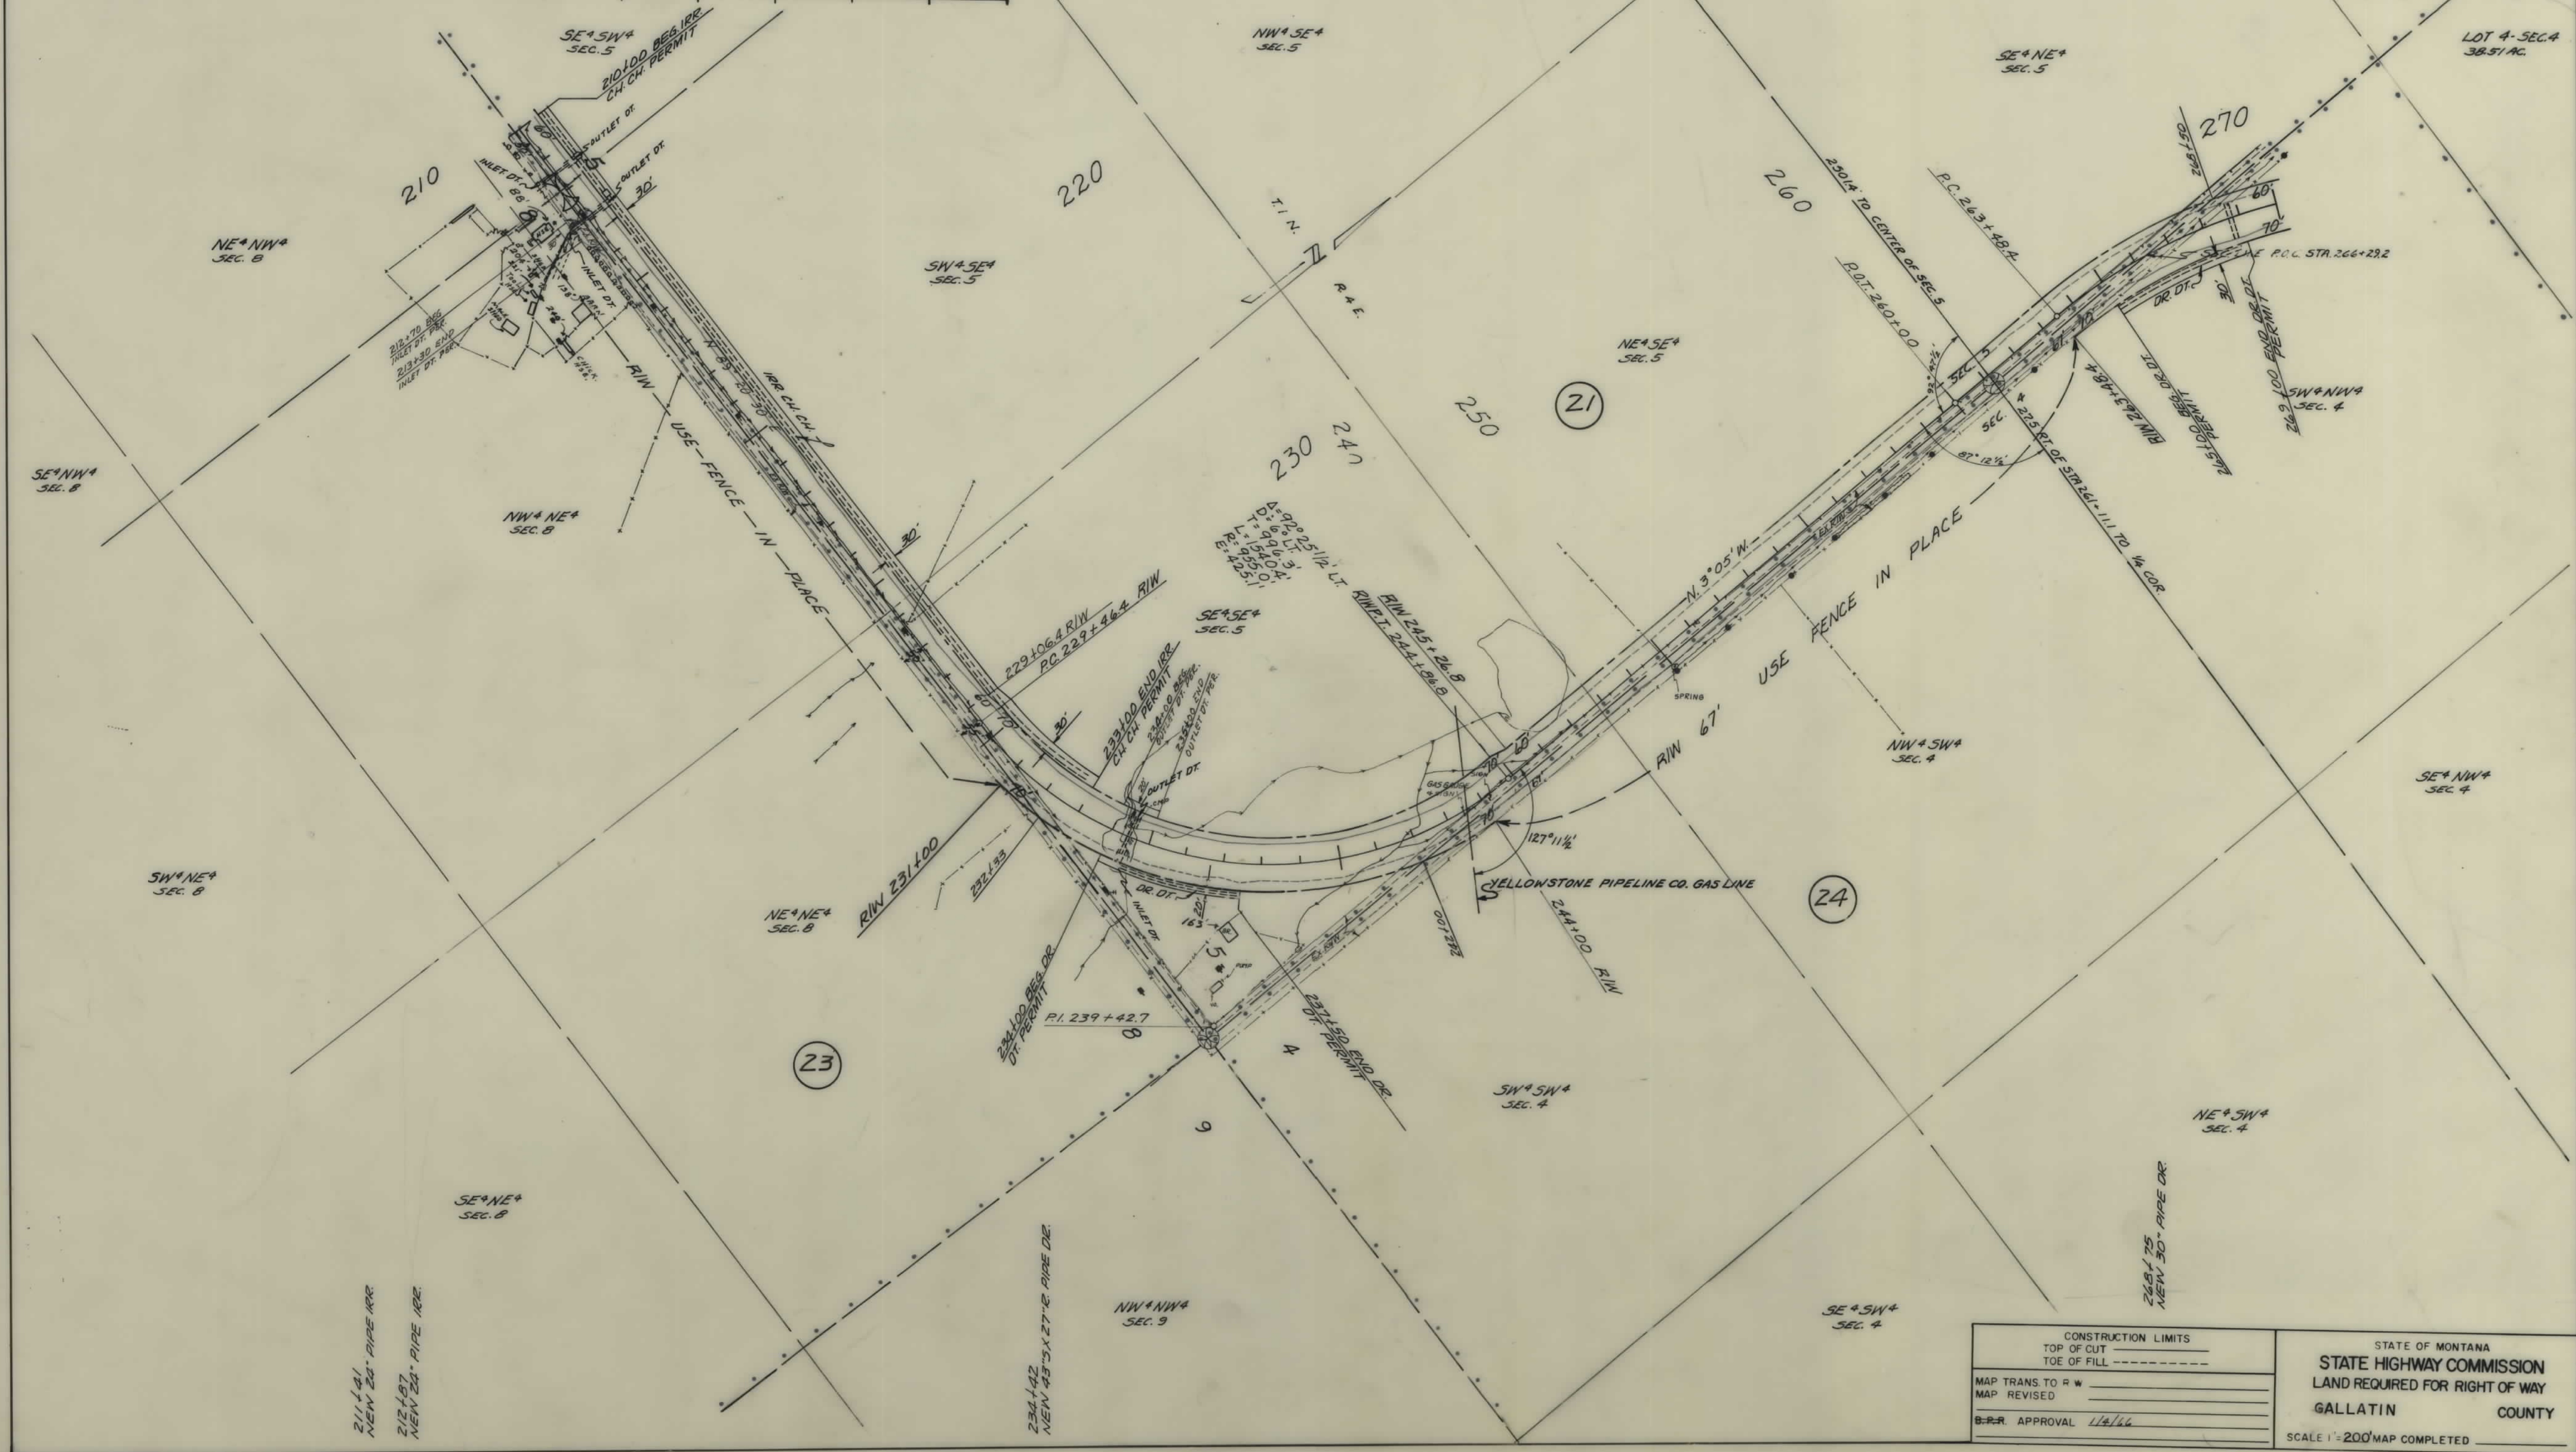

CONSTRUCTION LIMITS		STATE OF MONTANA	
TOP OF CUT		STATE HIGHWAY COMMISSION	
TOE OF FILL		LAND REQUIRED FOR RIGHT OF WAY	
MAP TRANS. TO R/W		GALLATIN COUNTY	
MAP REVISED		SCALE 1"=200' MAP COMPLETED	
B.P.R. APPROVAL 1/4/66			

OWNERSHIPS								
PARCEL	NAME	ADDRESS	TOTAL AREA	GROSS R/W AREA	R.T.W. AREA	AREA TO BE ACQUIRED	REMAINDER	
							LEFT	RIGHT
27	LAWRENCE B. & E. McELWEE		140.00	4.88	1.40	3.48	155.12	
28	JOHN S. BRITTAN-4640 HOLLYWOOD BLVD., L.A., CALIF.		320.70	1.07	0.95	0.12		319.63
29	NEVA M. BROWNELL	BELGRADE, MONT.	1400.00	4.40	1.77	2.63	1395.60	
30	ELEIN N. DAENELL	BELGRADE, MONT. - RTE. 1	1.00	0.20	0.13	0.07		0.80
31	NORMAN J. & B.M. IRVINE	BELGRADE, MONT.	520.00	1.93	1.02	0.91		
32	COWAN-SKINNER RANCH CO.	BELGRADE, MONT.	1081.52	1.38	0.86	0.52	518.07	
33	REID & OLGA SMITH	BELGRADE, MONT.	(FOR OUTLET DT. PERMITS ONLY)					1080.16

FED. ROAD DIST. NO.	STATE	FED. AID PROJECT NUMBERS	STATE NO.	SHEET NO.	TOTAL SHEETS
8	MONT.	CONST. NO. R/W NO.	S-182(3)	3182-03	9 10

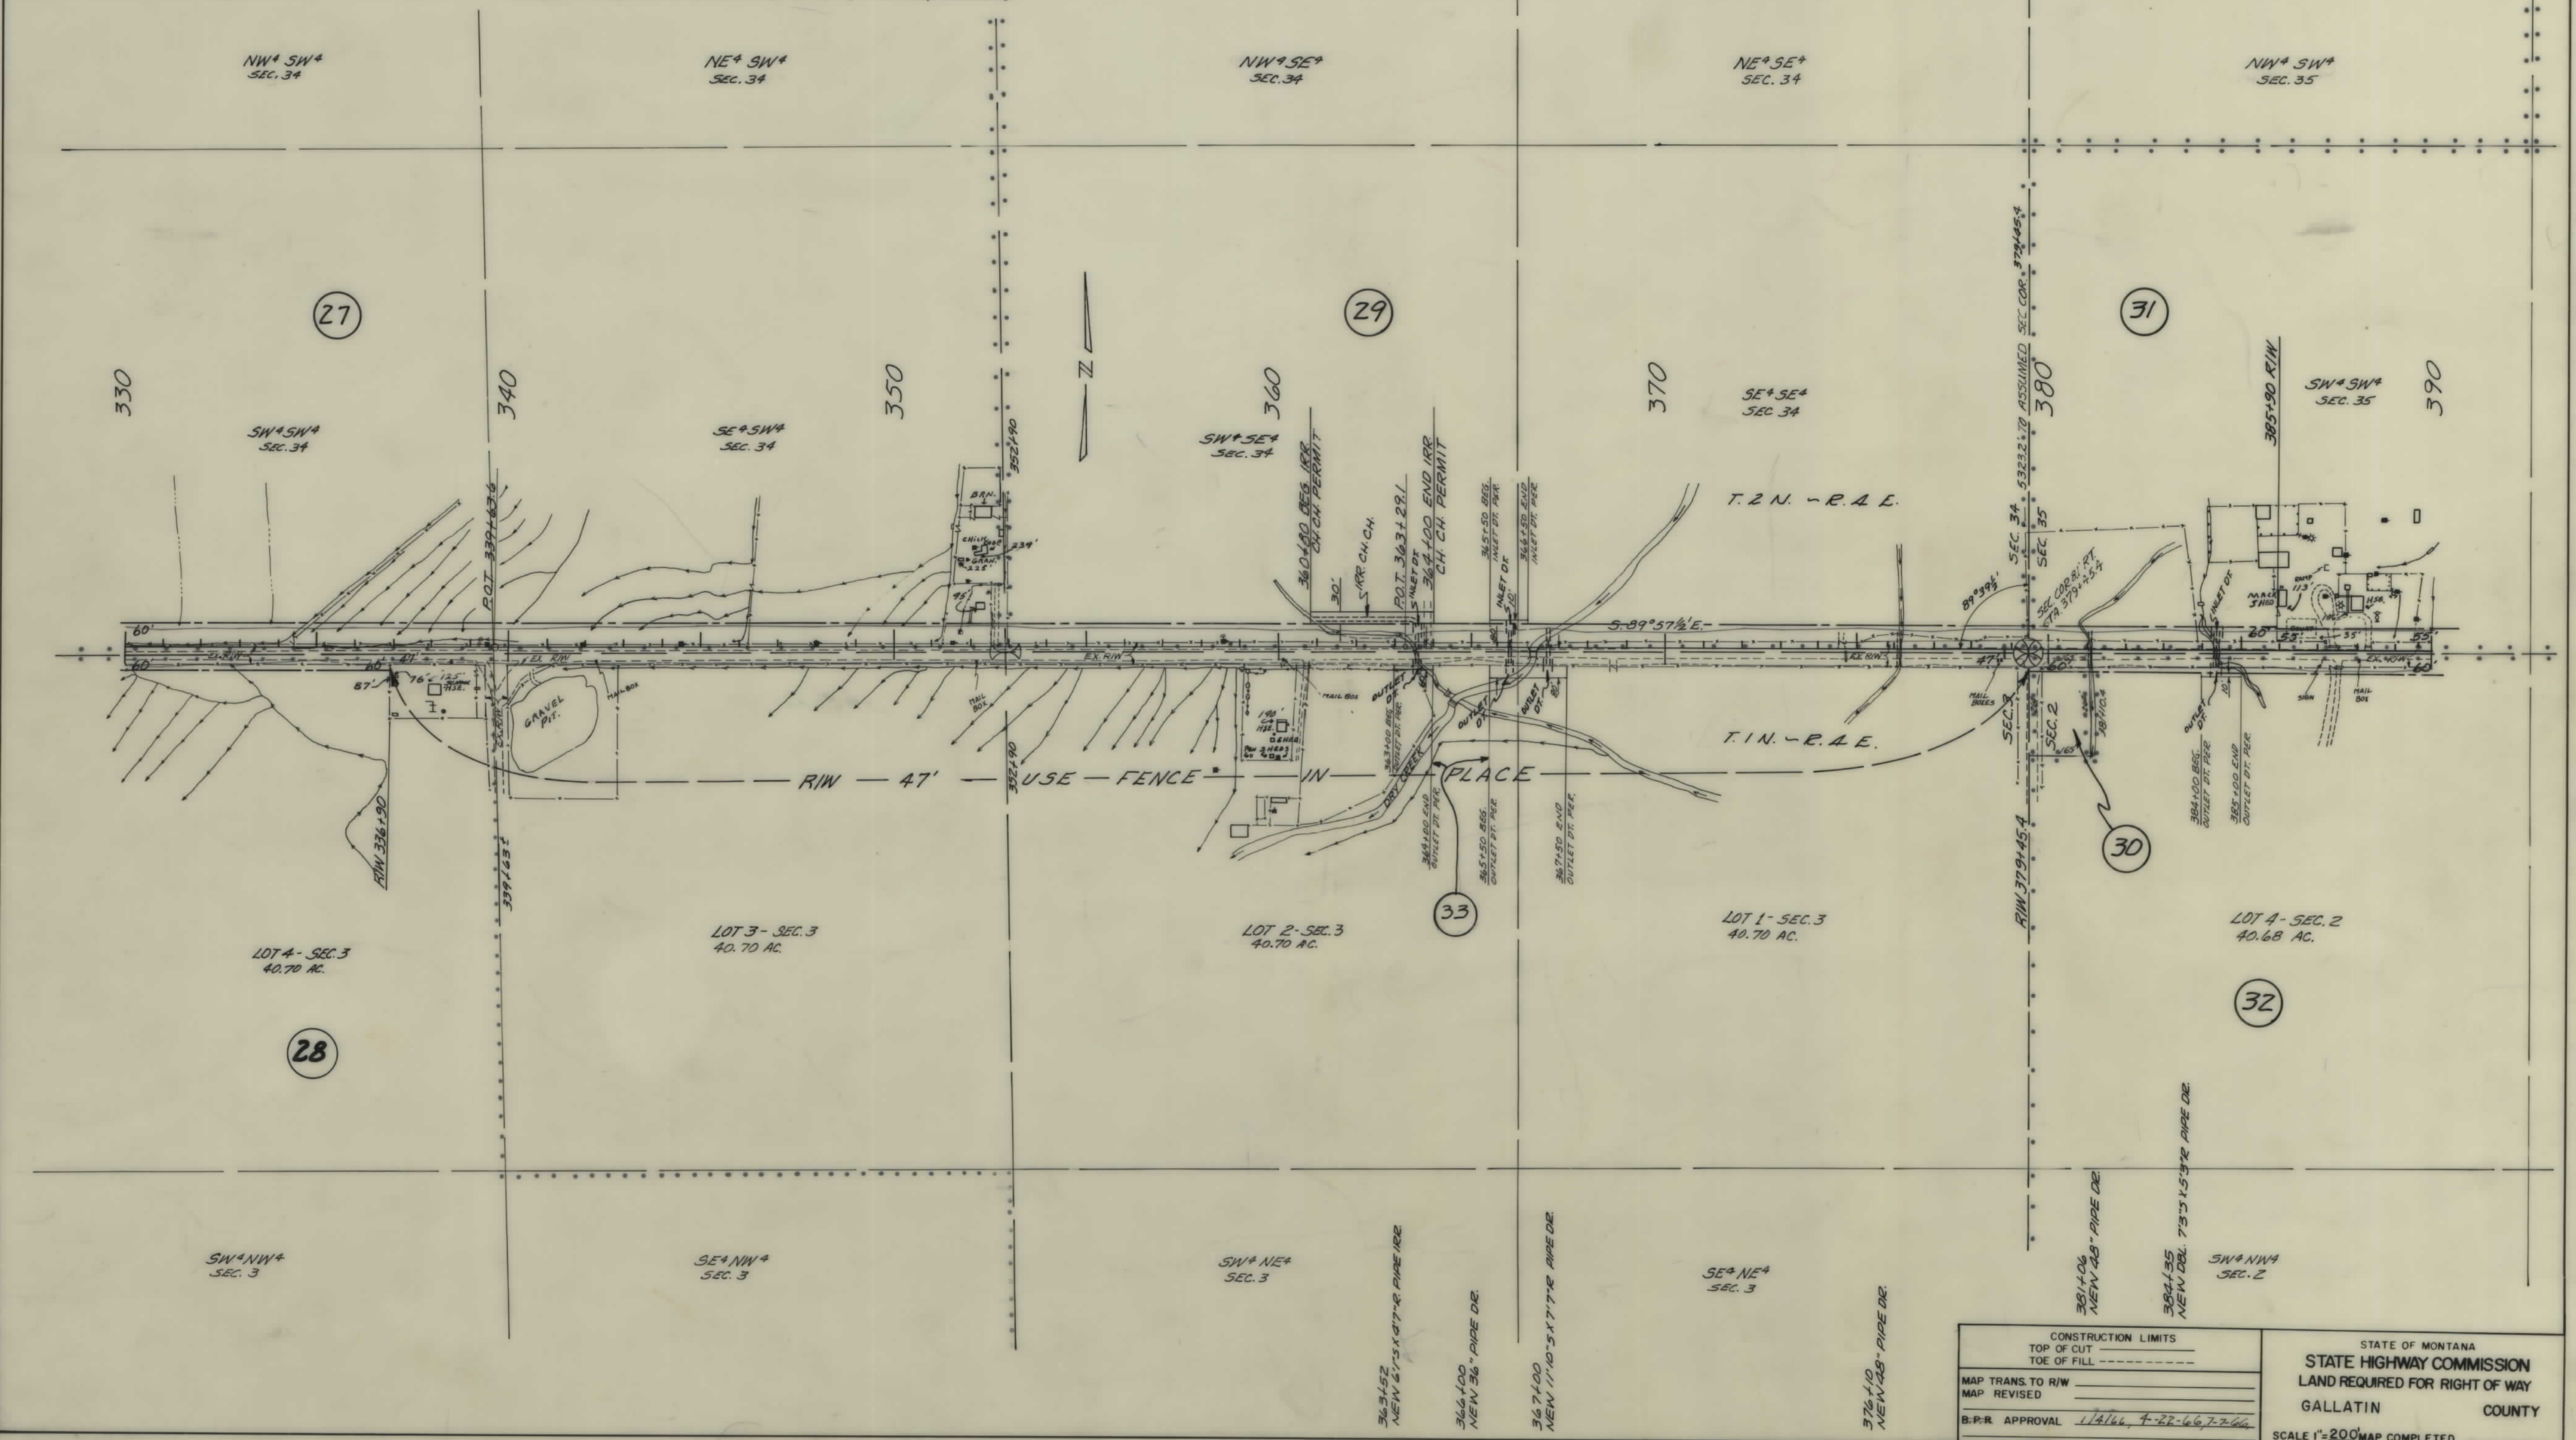

CONSTRUCTION LIMITS		STATE OF MONTANA	
TOP OF CUT		STATE HIGHWAY COMMISSION	
TOE OF FILL		LAND REQUIRED FOR RIGHT OF WAY	
MAP TRANS. TO R/W		GALLATIN COUNTY	
MAP REVISED		SCALE 1"=200' MAP COMPLETED	
B.P.R. APPROVAL 1/4/66, 4-22-66, 7-2-66			

OWNERSHIPS								
PARCEL	NAME	ADDRESS	TOTAL AREA	GROSS R/W AREA	P.T.W. AREA	AREA TO BE ACQUIRED	REMAINDER	
							LEFT	RIGHT
31	NORMAN J. & B.M. IRVINE	BELGRADE, MONT.	520.00	1.93	1.02	0.91	518.07	
32	COWAN-SKINNER RANCH CO.	BELGRADE, MONT.	1081.52	1.38	0.84	0.52		1080.14
31-A *	NORMAN J. & B.M. IRVINE			0.20 AC.	0.15 AC.	0.05 AC.		
32-A *	COWAN-SKINNER RANCH CO.			0.73 AC.		0.73 AC.		
	C.M. ST. P. & P. R.R.			0.68 AC.		0.68 AC.		

* PARCELS TO BE PURCHASED BY COUNTY TO BEGIN AT STA. 392+52

FED. ROAD DIST. NO.	STATE	FED. AID PROJECT NUMBERS		STATE NO.	SHEET NO.	TOTAL SHEETS
		CONST. NO.	R/W NO.			
8	MONT.		S-182(3)	3182-03	10	10



CONSTRUCTION LIMITS TOP OF CUT TOE OF FILL		STATE OF MONTANA STATE HIGHWAY COMMISSION LAND REQUIRED FOR RIGHT OF WAY GALLATIN COUNTY SCALE 1"=200' MAP COMPLETED
MAP TRANS. TO R/W		
MAP REVISED		
APPROVAL	1/18/66, 4-14-66, 8-23-66	