



PLANS
NOT
TO
SCALE

FED. ROAD DIST. NO.	STATE	FED. AID PROJ. NO.	R/W NO.	SHEET NO.	TOTAL SHEETS
8	MONT.	S-183(2)	3183-02	2	3

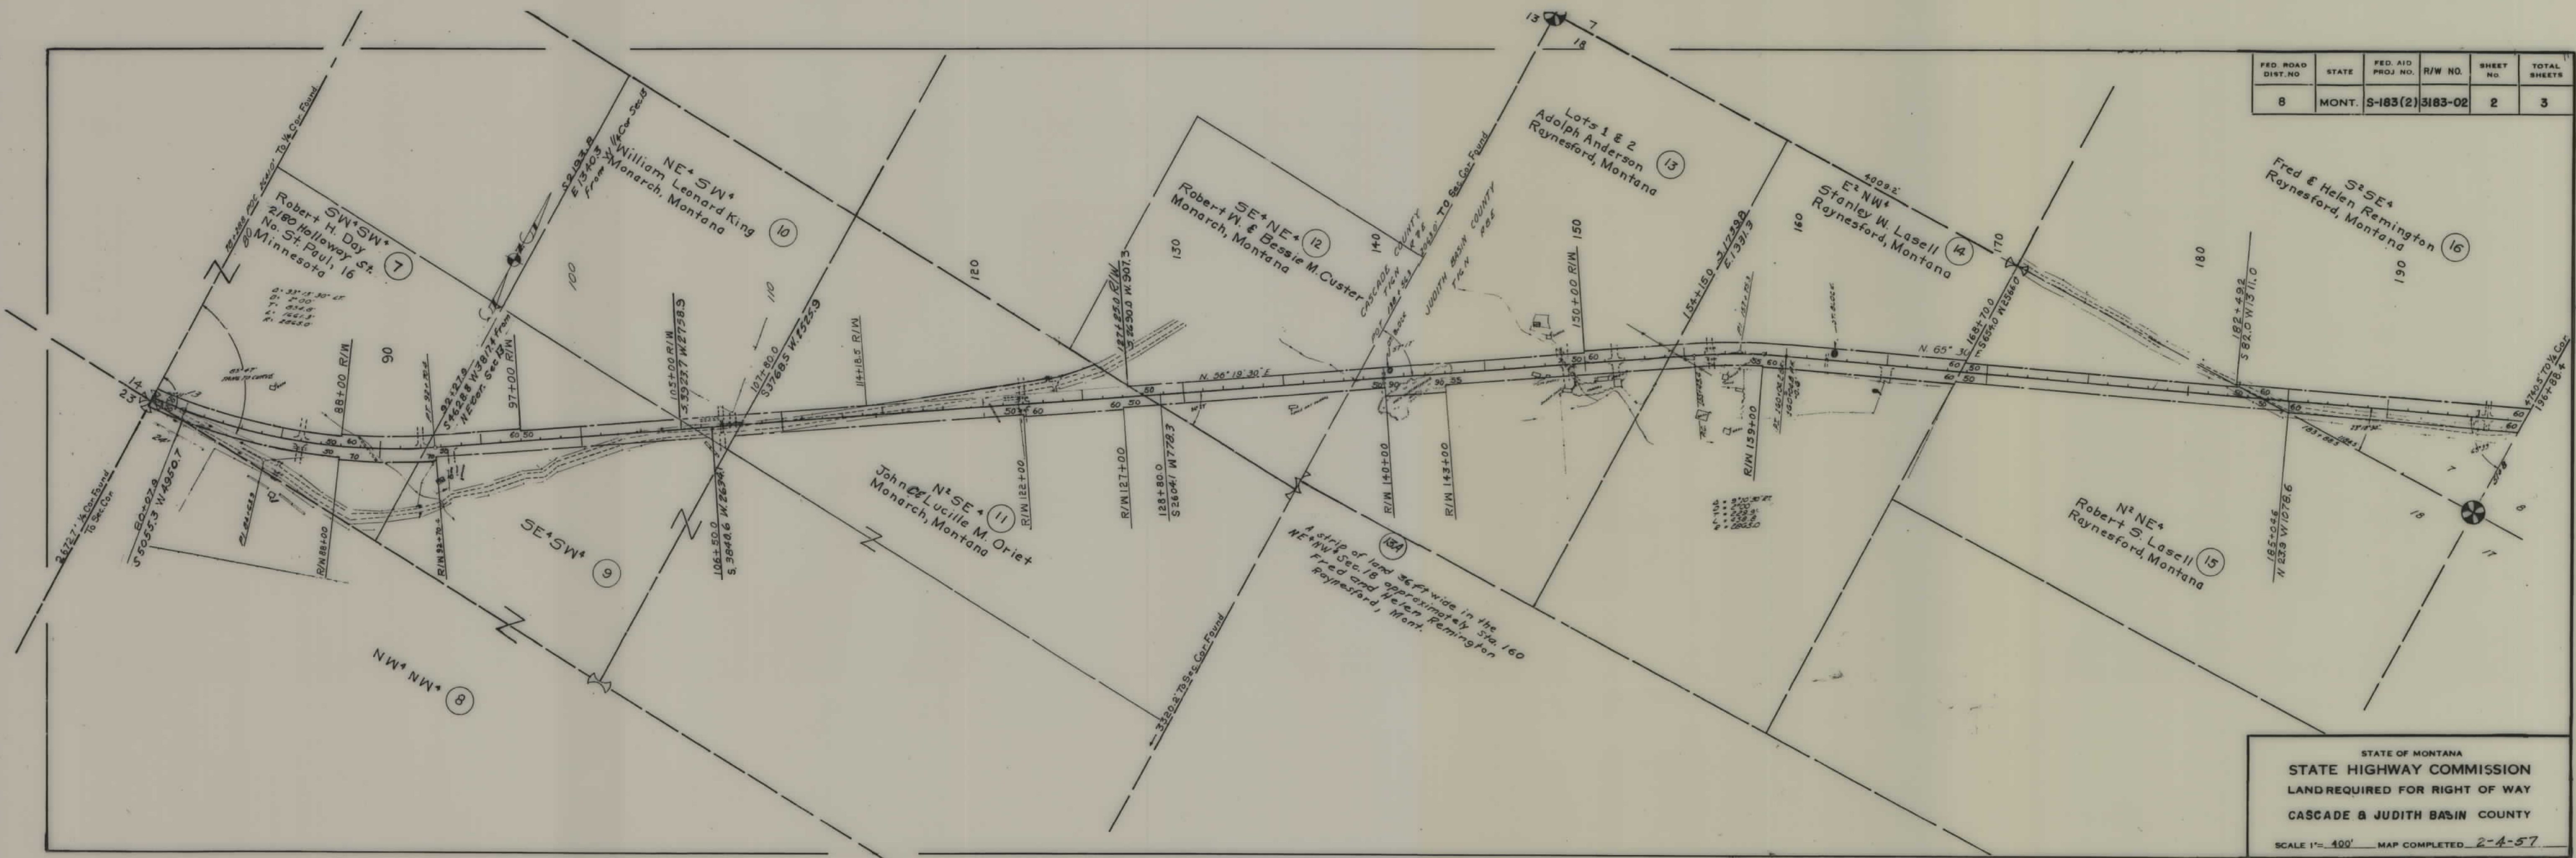

STATE OF MONTANA
 STATE HIGHWAY COMMISSION
 LAND REQUIRED FOR RIGHT OF WAY
 CASCADE & JUDITH BASIN COUNTY
 SCALE 1" = 400' MAP COMPLETED 2-4-57

FED. ROAD DIST. NO.	STATE	FED. AID PROJ. NO.	R/W NO.	SHEET NO.	TOTAL SHEETS
8	MONT.	S-183(2)	3183-02	3	3

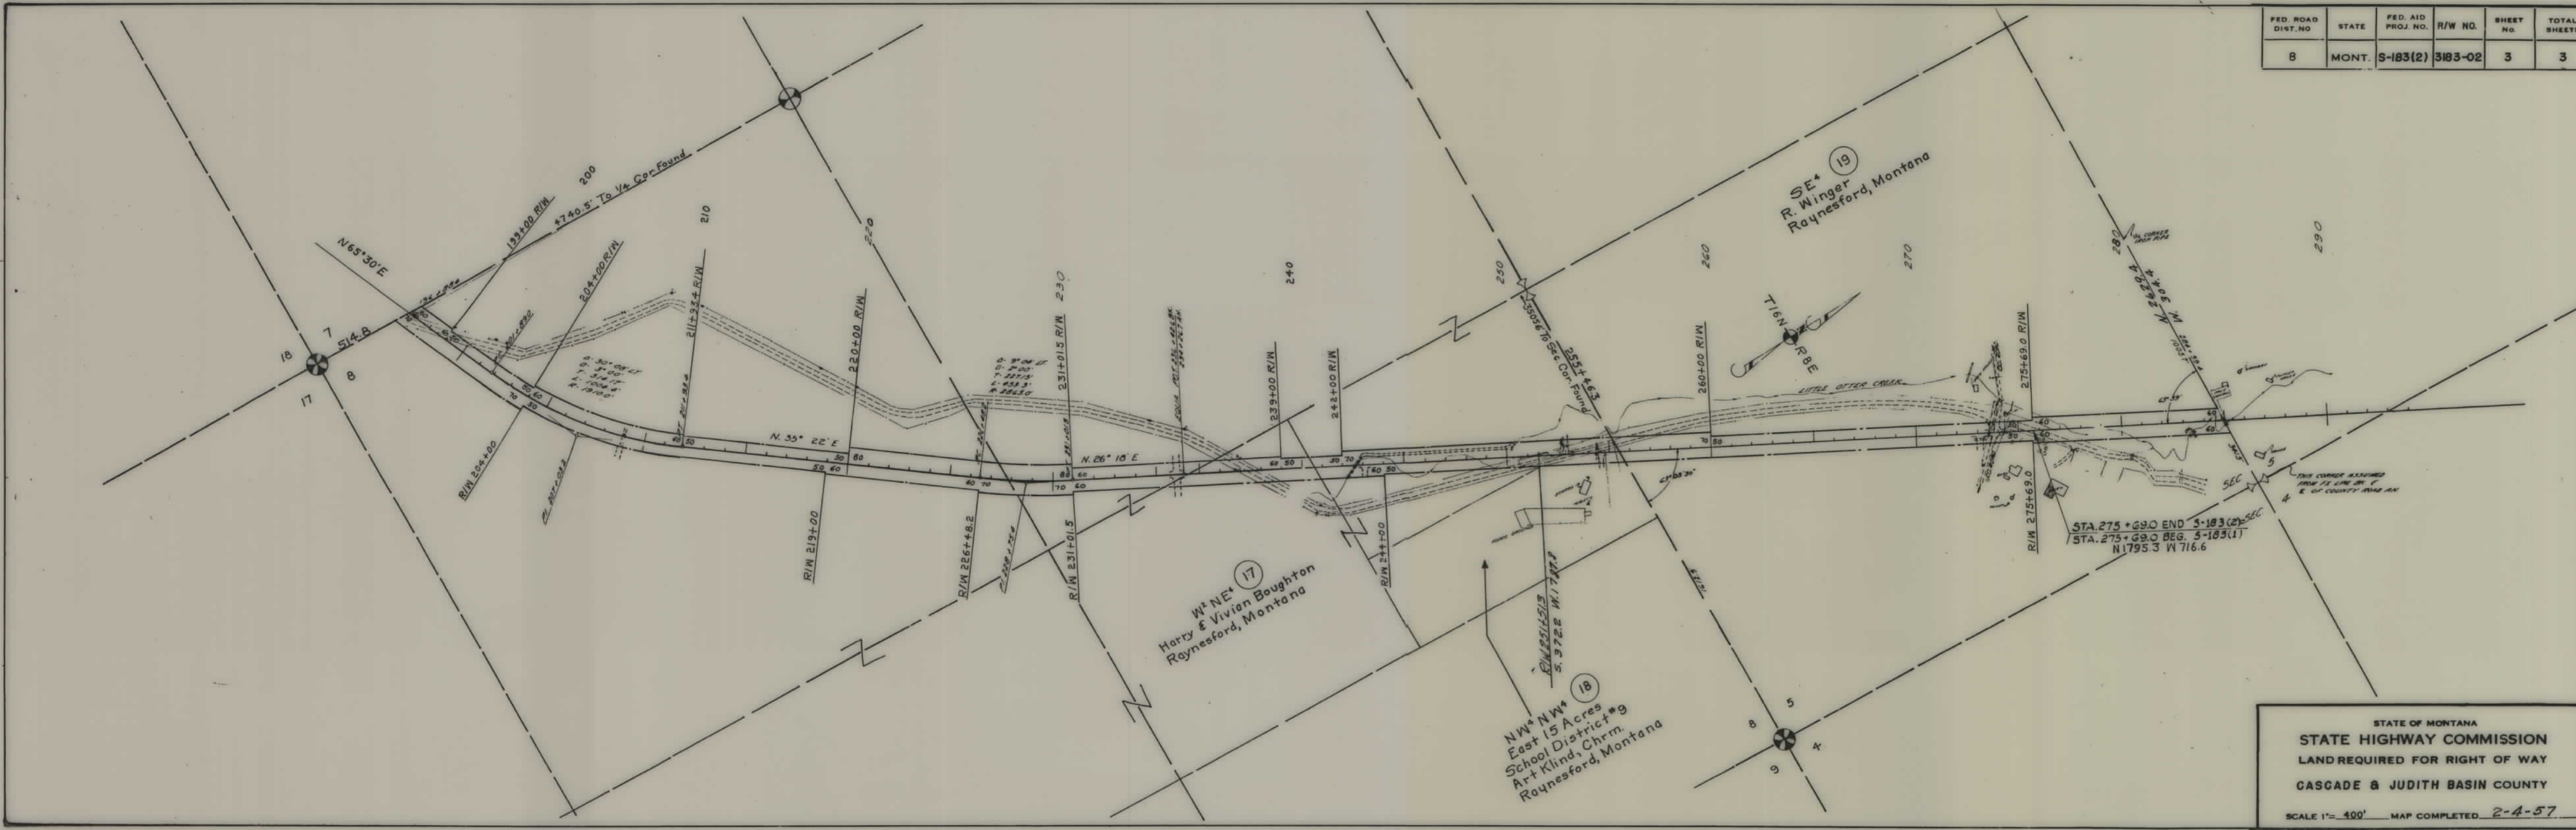

STATE OF MONTANA
 STATE HIGHWAY COMMISSION
 LAND REQUIRED FOR RIGHT OF WAY
 CASCADE & JUDITH BASIN COUNTY
 SCALE 1" = 400' MAP COMPLETED 2-4-57