


PLANS
NOT
TO
SCALE

FED. ROAD DIST. NO.	STATE	FED. AID PROJ. NO.	R/W NO.	SHEET NO.	TOTAL SHEETS
8	MONT.	S-184(1)	3184-01	2	9

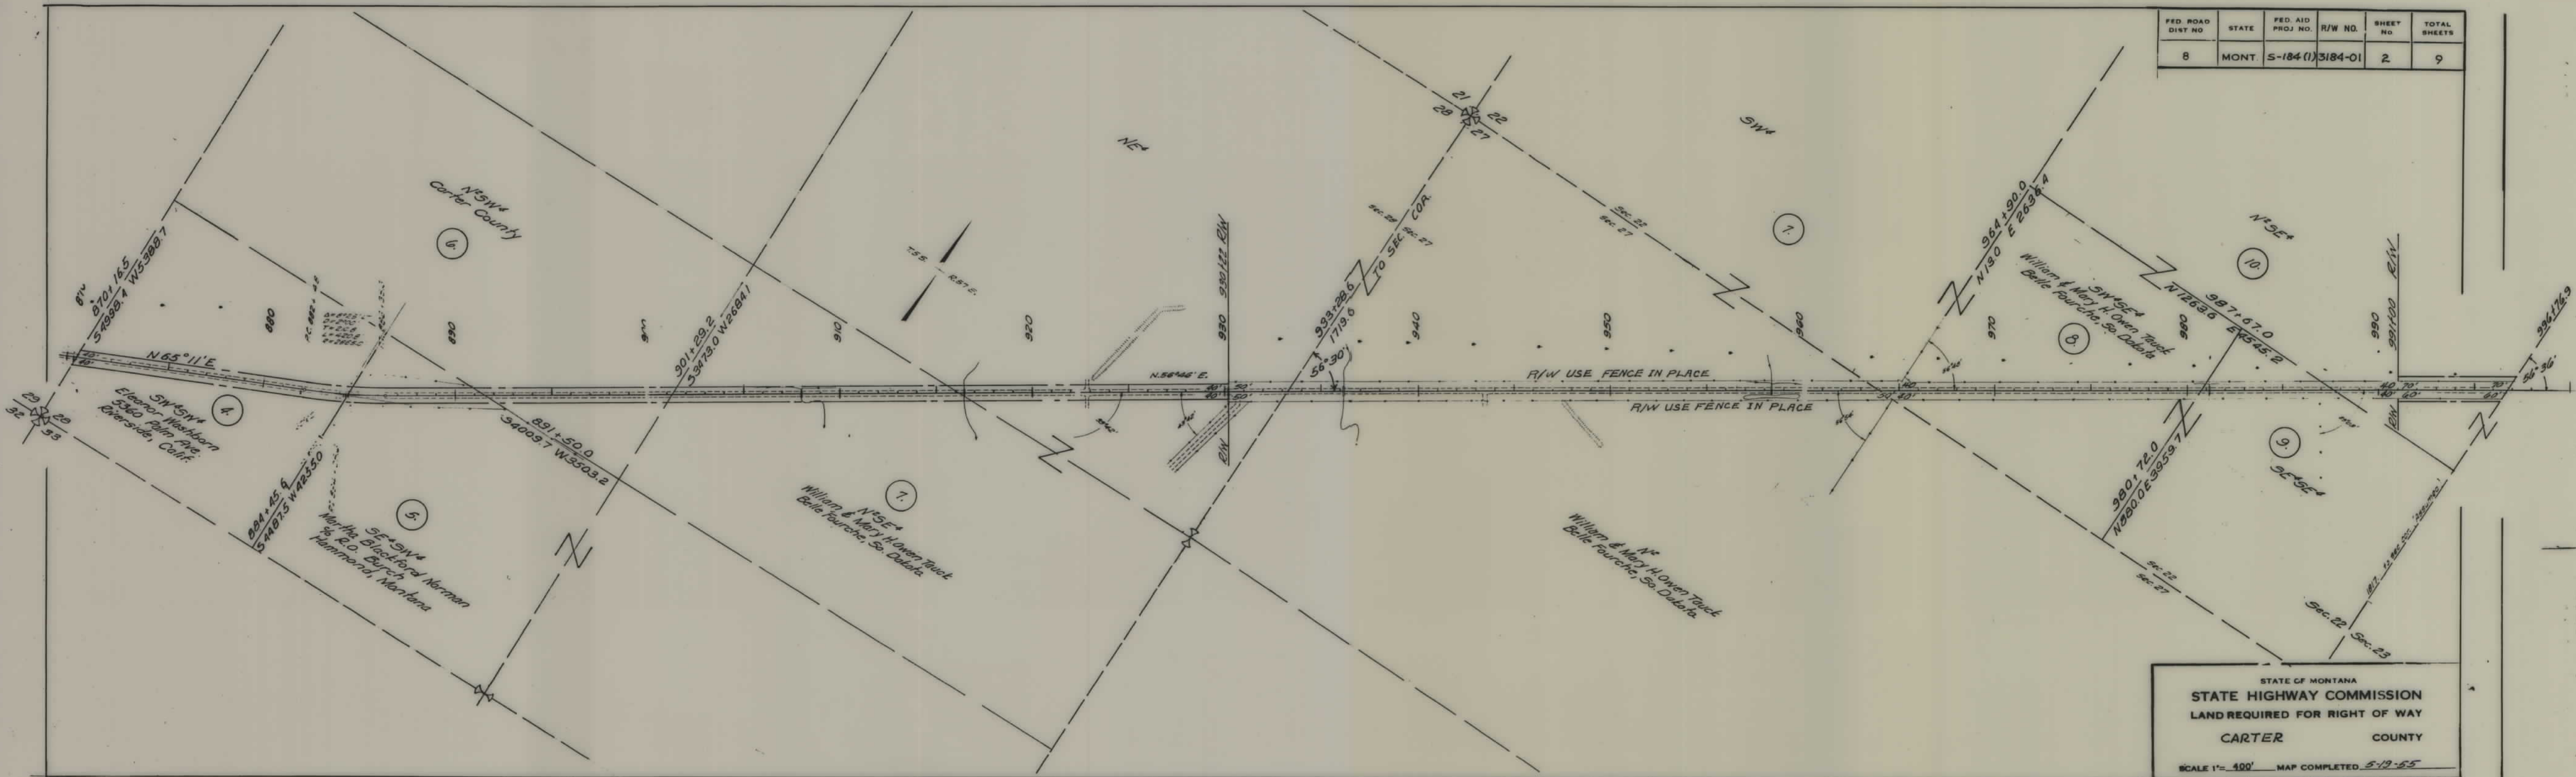

STATE OF MONTANA
 STATE HIGHWAY COMMISSION
 LAND REQUIRED FOR RIGHT OF WAY
 CARTER COUNTY
 SCALE 1" = 400' MAP COMPLETED 5-12-55

FED. ROAD DIST. NO.	STATE	FED. AID PROJ. NO.	R/W NO.	SHEET NO.	TOTAL SHEETS
8	MONT.	S-184(1)	3184-01	3	9

BUREAU OF LAND MANAGEMENT - LAND OFFICE
BILLINGS, MONTANA

I HEREBY CERTIFY THAT THE RIGHT OF WAY REPRESENTED IN HATCHING ON THIS SET OF MAPS, CONSISTING OF SHEETS 3, 4, 5 and 6, OF MONTANA S 184 (1) AFFECTS THE FOLLOWING-LISTED SUBDIVISIONS WHICH ARE UNAPPROPRIATED AND UNRESERVED PUBLIC LANDS WITH GRAZING DISTRICT #3:


Subdivisions	Section	T(S)	R(E)
NW $\frac{1}{4}$ SE $\frac{1}{4}$	13	5	57
SE $\frac{1}{4}$	7	5	58
SW $\frac{1}{4}$	8	5	58
S $\frac{1}{2}$ NE $\frac{1}{4}$	14	5	58
SW $\frac{1}{4}$ SW $\frac{1}{4}$, NE $\frac{1}{4}$ SW $\frac{1}{4}$, NW $\frac{1}{4}$ SE $\frac{1}{4}$, NE $\frac{1}{4}$	34	4	58

4-21-55
(date)


Orval G. Hadley
ORVAL G. HADLEY, Manager

STATE OF MONTANA
STATE HIGHWAY COMMISSION
LAND REQUIRED FOR RIGHT OF WAY
CARTER COUNTY
SCALE 1" = 400' MAP COMPLETED

FED. ROAD DIST. NO.	STATE	FED. AID PROJ. NO.	R/W NO.	SHEET NO.	TOTAL SHEETS
8	MONT.	S-184(1)	3184-01	4	9

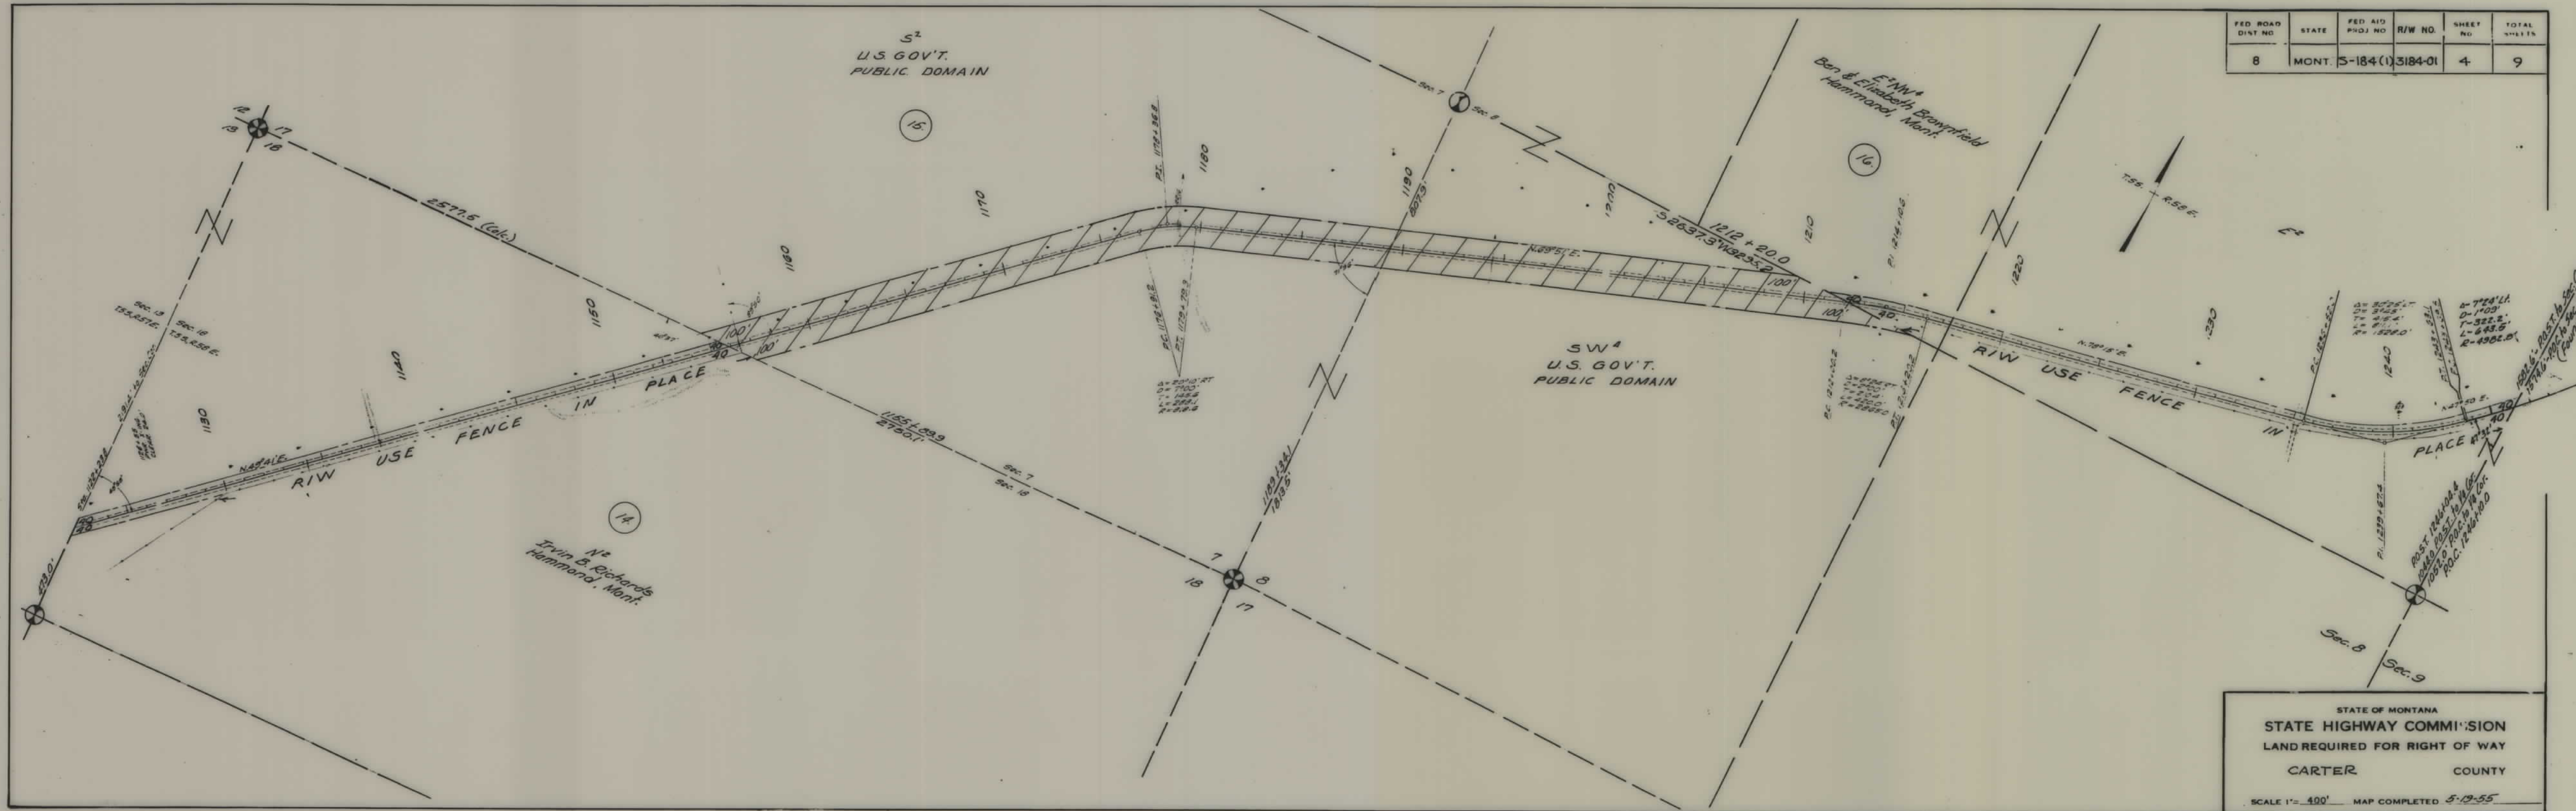


STATE OF MONTANA
 STATE HIGHWAY COMMISSION
 LAND REQUIRED FOR RIGHT OF WAY
 CARTER COUNTY
 SCALE 1" = 400' MAP COMPLETED 5-19-55

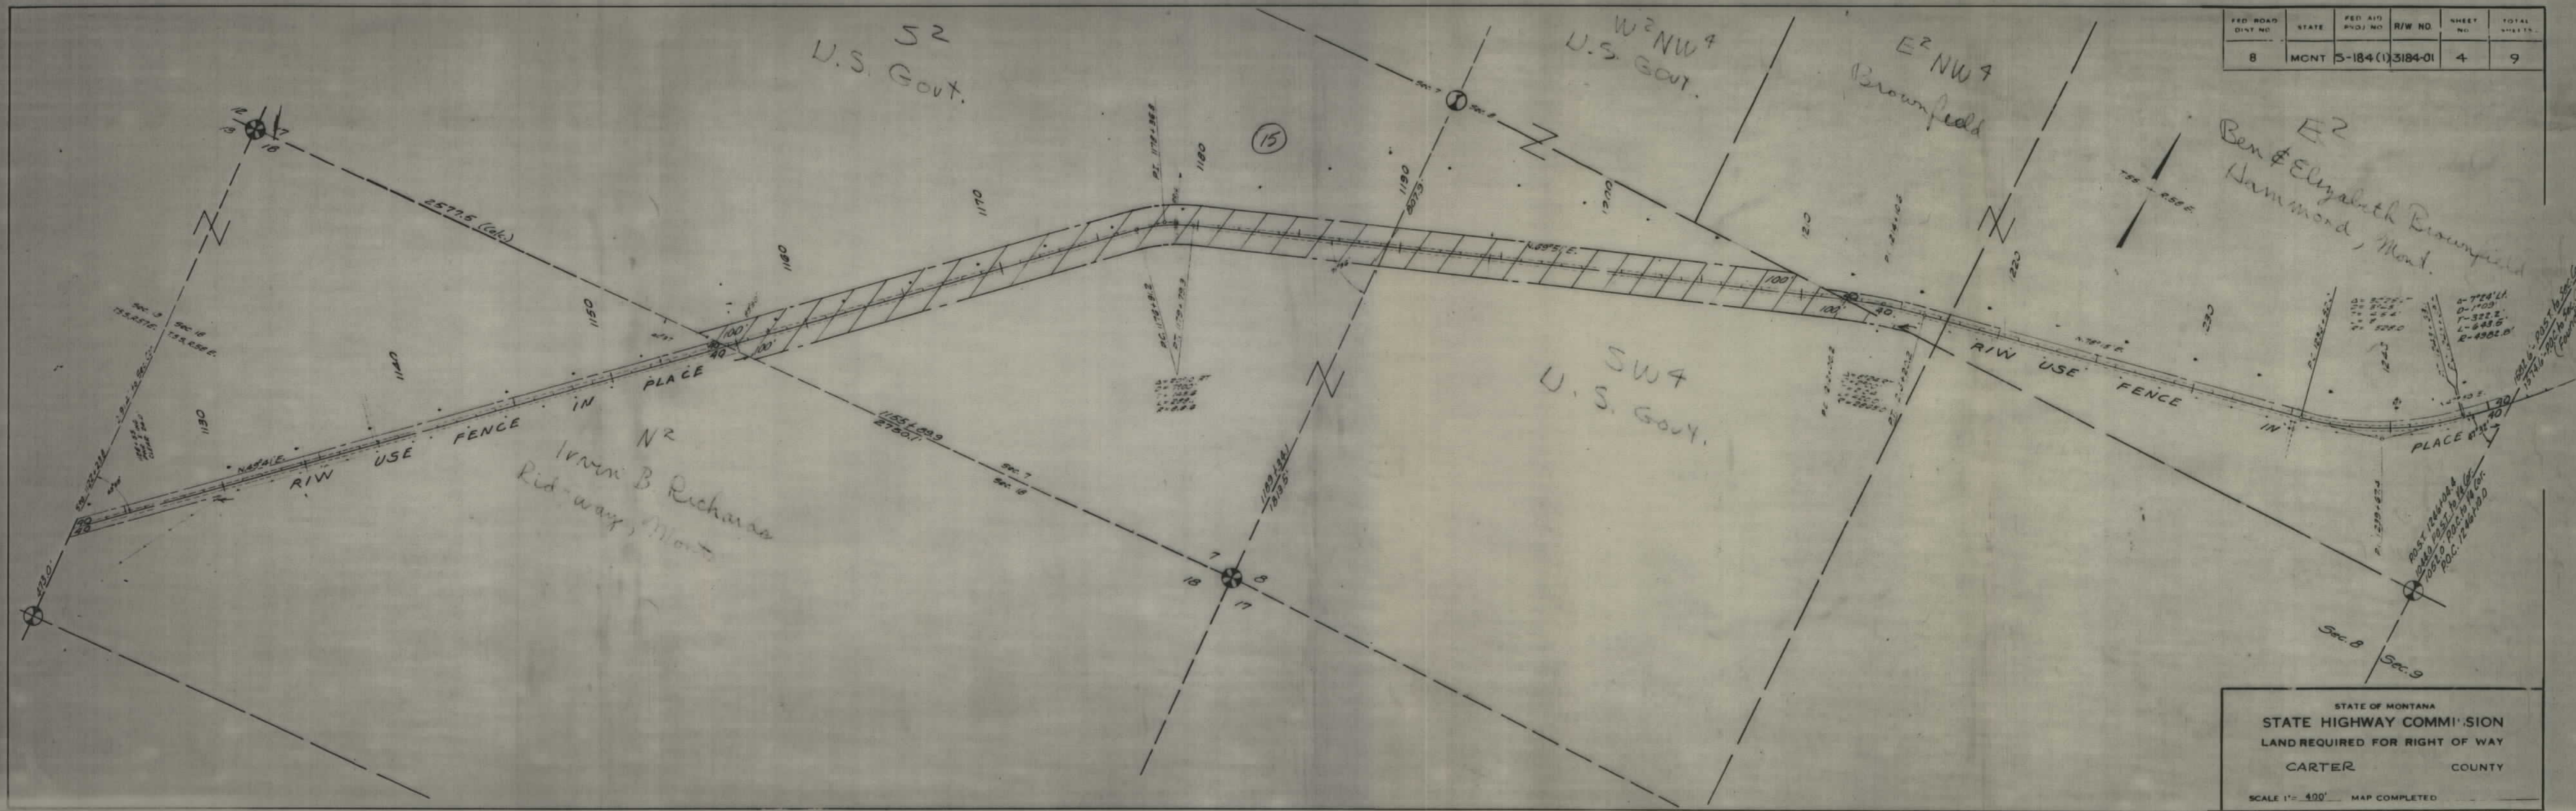

FED. ROAD DIST. NO.	STATE	FED. AID PROJ. NO.	R/W NO.	SHEET NO.	TOTAL SHEETS
8	MONT	5-184(1)	3184-01	4	9

STATE OF MONTANA
STATE HIGHWAY COMMISSION
LAND REQUIRED FOR RIGHT OF WAY
CARTER COUNTY
SCALE 1" = 400' MAP COMPLETED

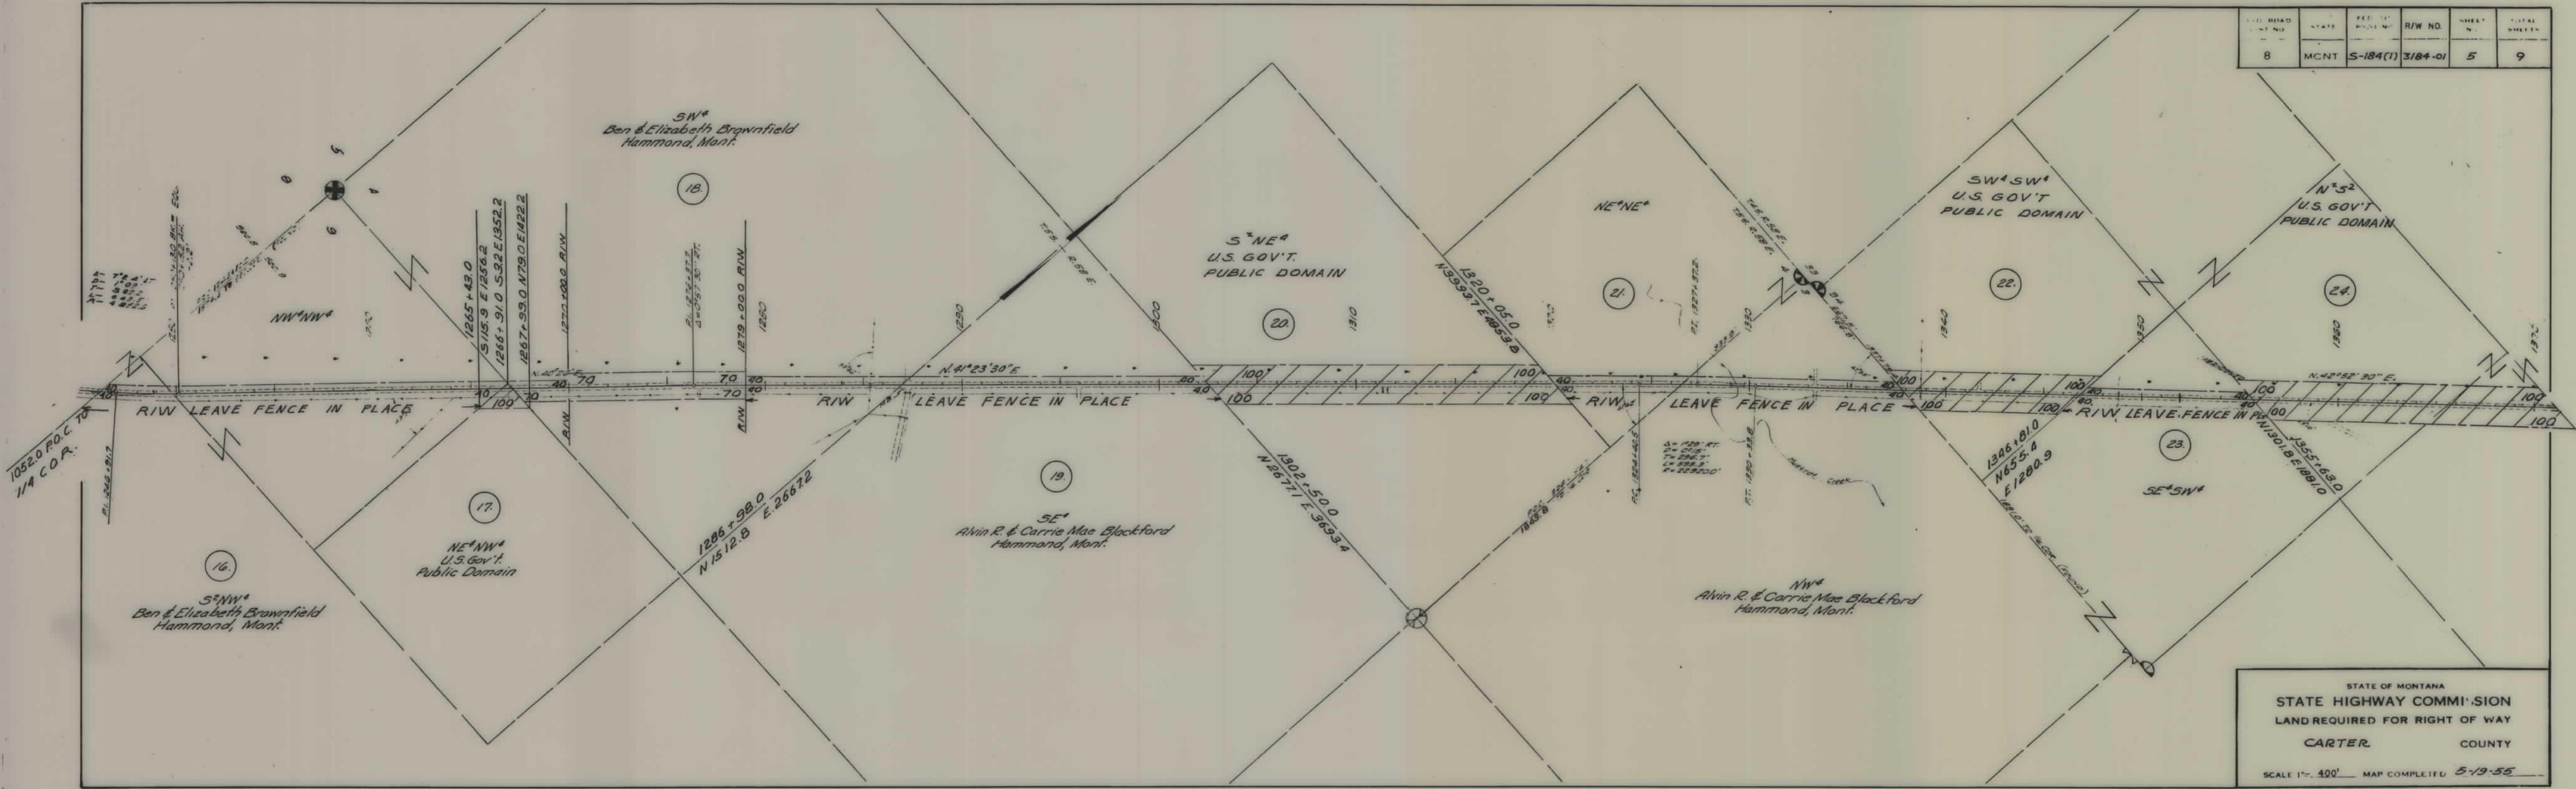


ROAD DIST. NO.	STATE	FED. RD. DIST. NO.	R/W NO.	SHEET NO.	TOTAL SHEETS
8	MCNT	S-184(1)	3184-01	5	9

STATE OF MONTANA
STATE HIGHWAY COMMISSION
LAND REQUIRED FOR RIGHT OF WAY
CARTER COUNTY
SCALE 1" = 400' MAP COMPLETED 5-19-55


5

FED. ROAD DIST. NO.	STATE	FED. AID PROJ. NO.	R/W NO.	SHEET NO.	TOTAL SHEETS
2	MCNT	S-184(1)	3/184-01	6	9

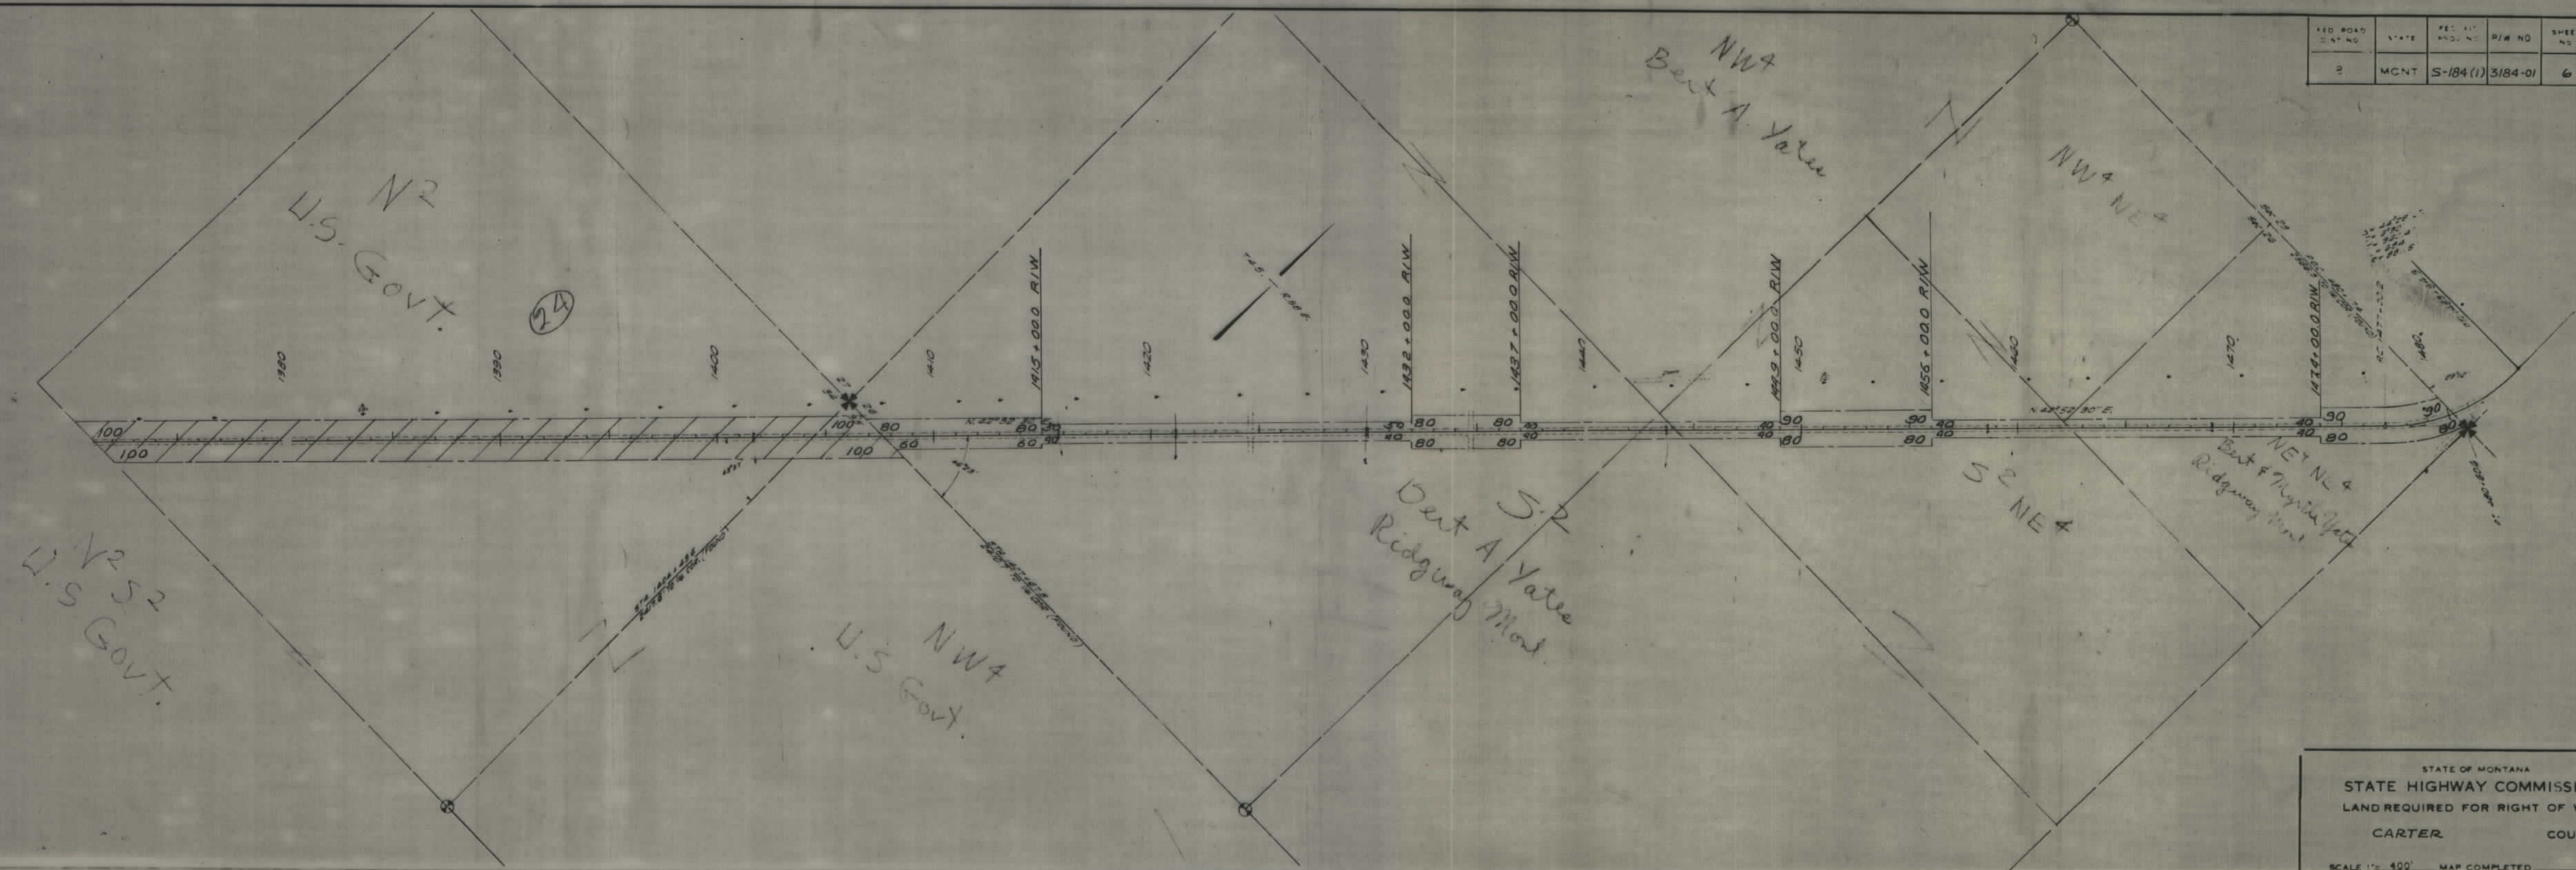

STATE OF MONTANA
 STATE HIGHWAY COMMISSION
 LAND REQUIRED FOR RIGHT OF WAY
 CARTER COUNTY
 SCALE 1" = 400' MAP COMPLETED

FED. ROAD DIST. NO.	STATE	FED. AID PROJ. NO.	R/W NO.	SHEET NO.	TOTAL SHEETS
2	MCNT	S-184(1)	3184-01	6	9

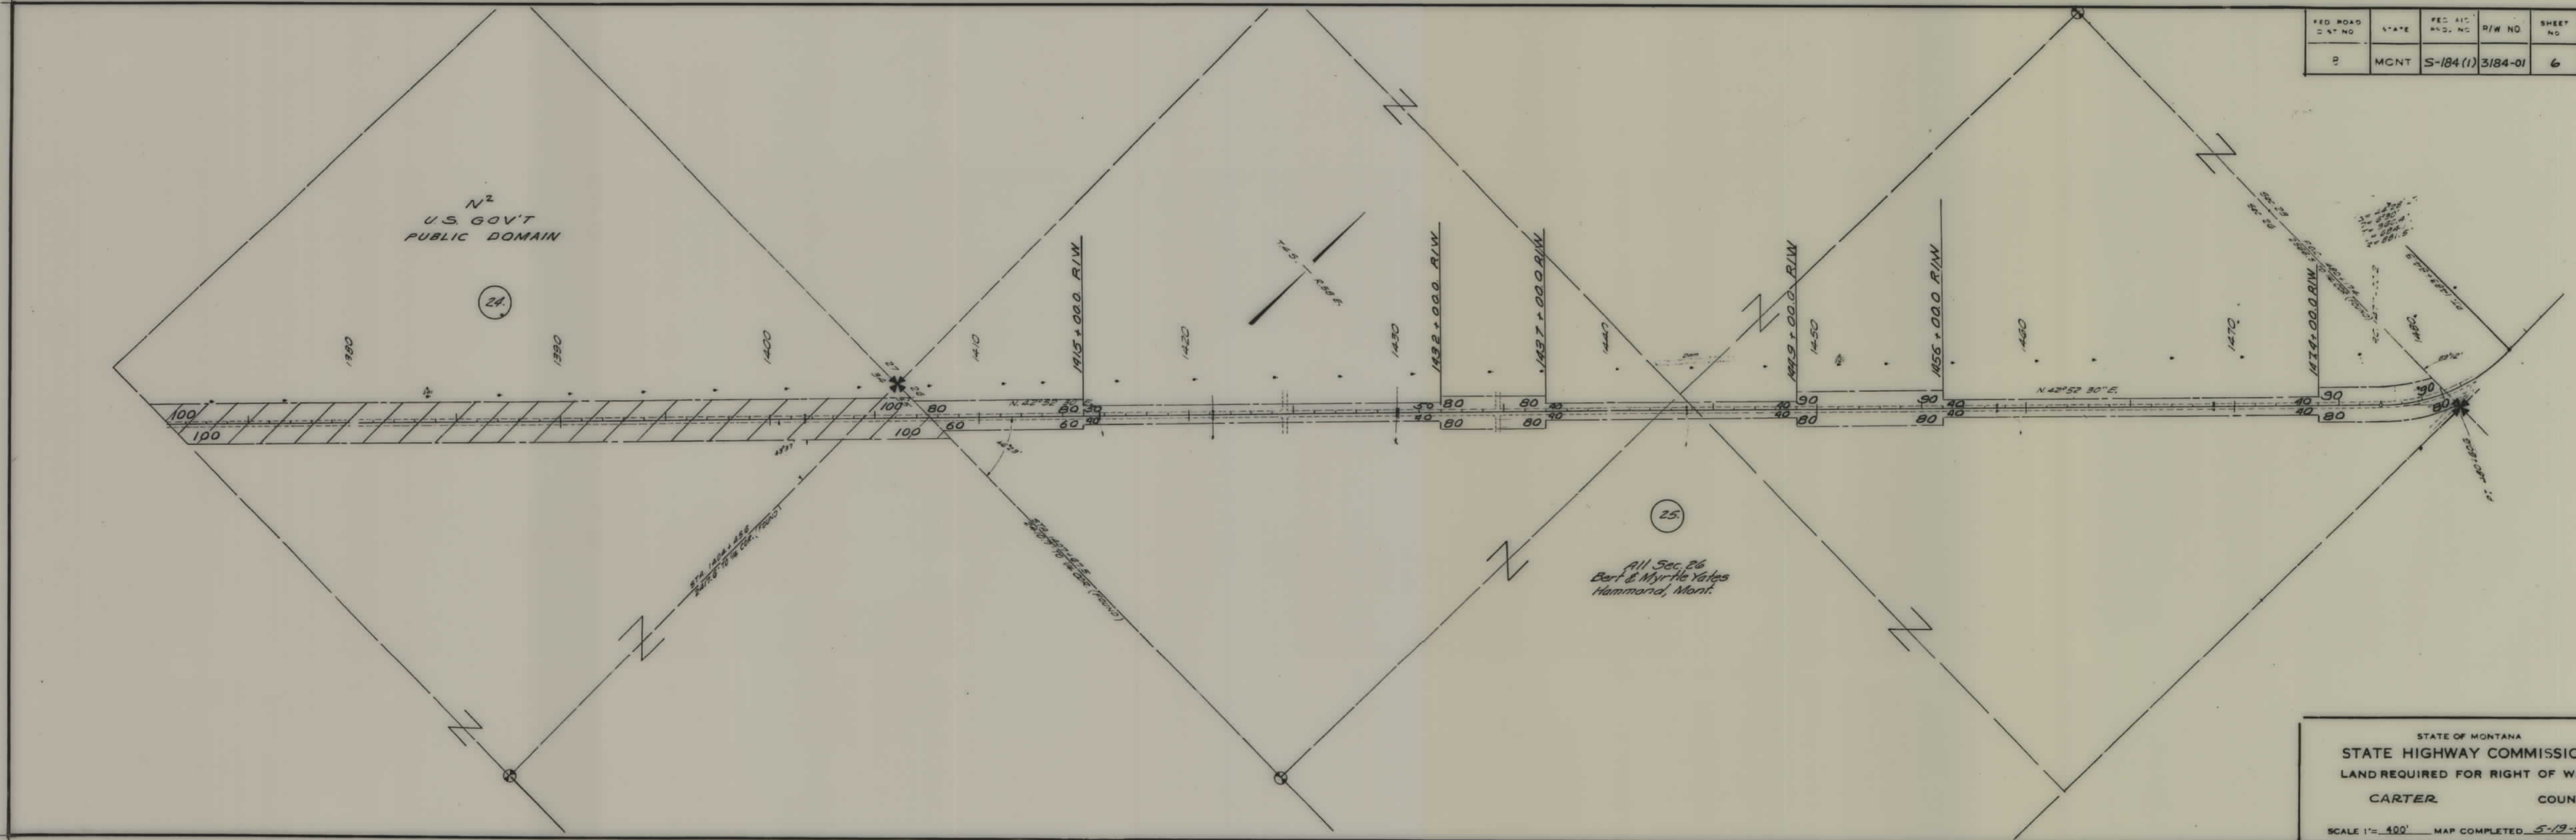

STATE OF MONTANA
 STATE HIGHWAY COMMISSION
 LAND REQUIRED FOR RIGHT OF WAY
 CARTER COUNTY
 SCALE 1"= 400' MAP COMPLETED 5-19-55




FED. ROAD DIST. NO.	STATE	FED. AID PROJ. NO.	R/W NO.	SHEET NO.	TOTAL SHEETS
2	MONT.	S-184(1)	3184-01	7	9

STATE OF MONTANA
 STATE HIGHWAY COMMISSION
 LAND REQUIRED FOR RIGHT OF WAY
 CARTER COUNTY
 SCALE 1" = 400' MAP COMPLETED 5-13-55


5

FED. ROAD DIST. NO.	STATE	FED. AID PROJ. NO.	R/W NO.	SHEET NO.	TOTAL SHEETS
8	MONT.	S-184(1)	3/84-01	8	9

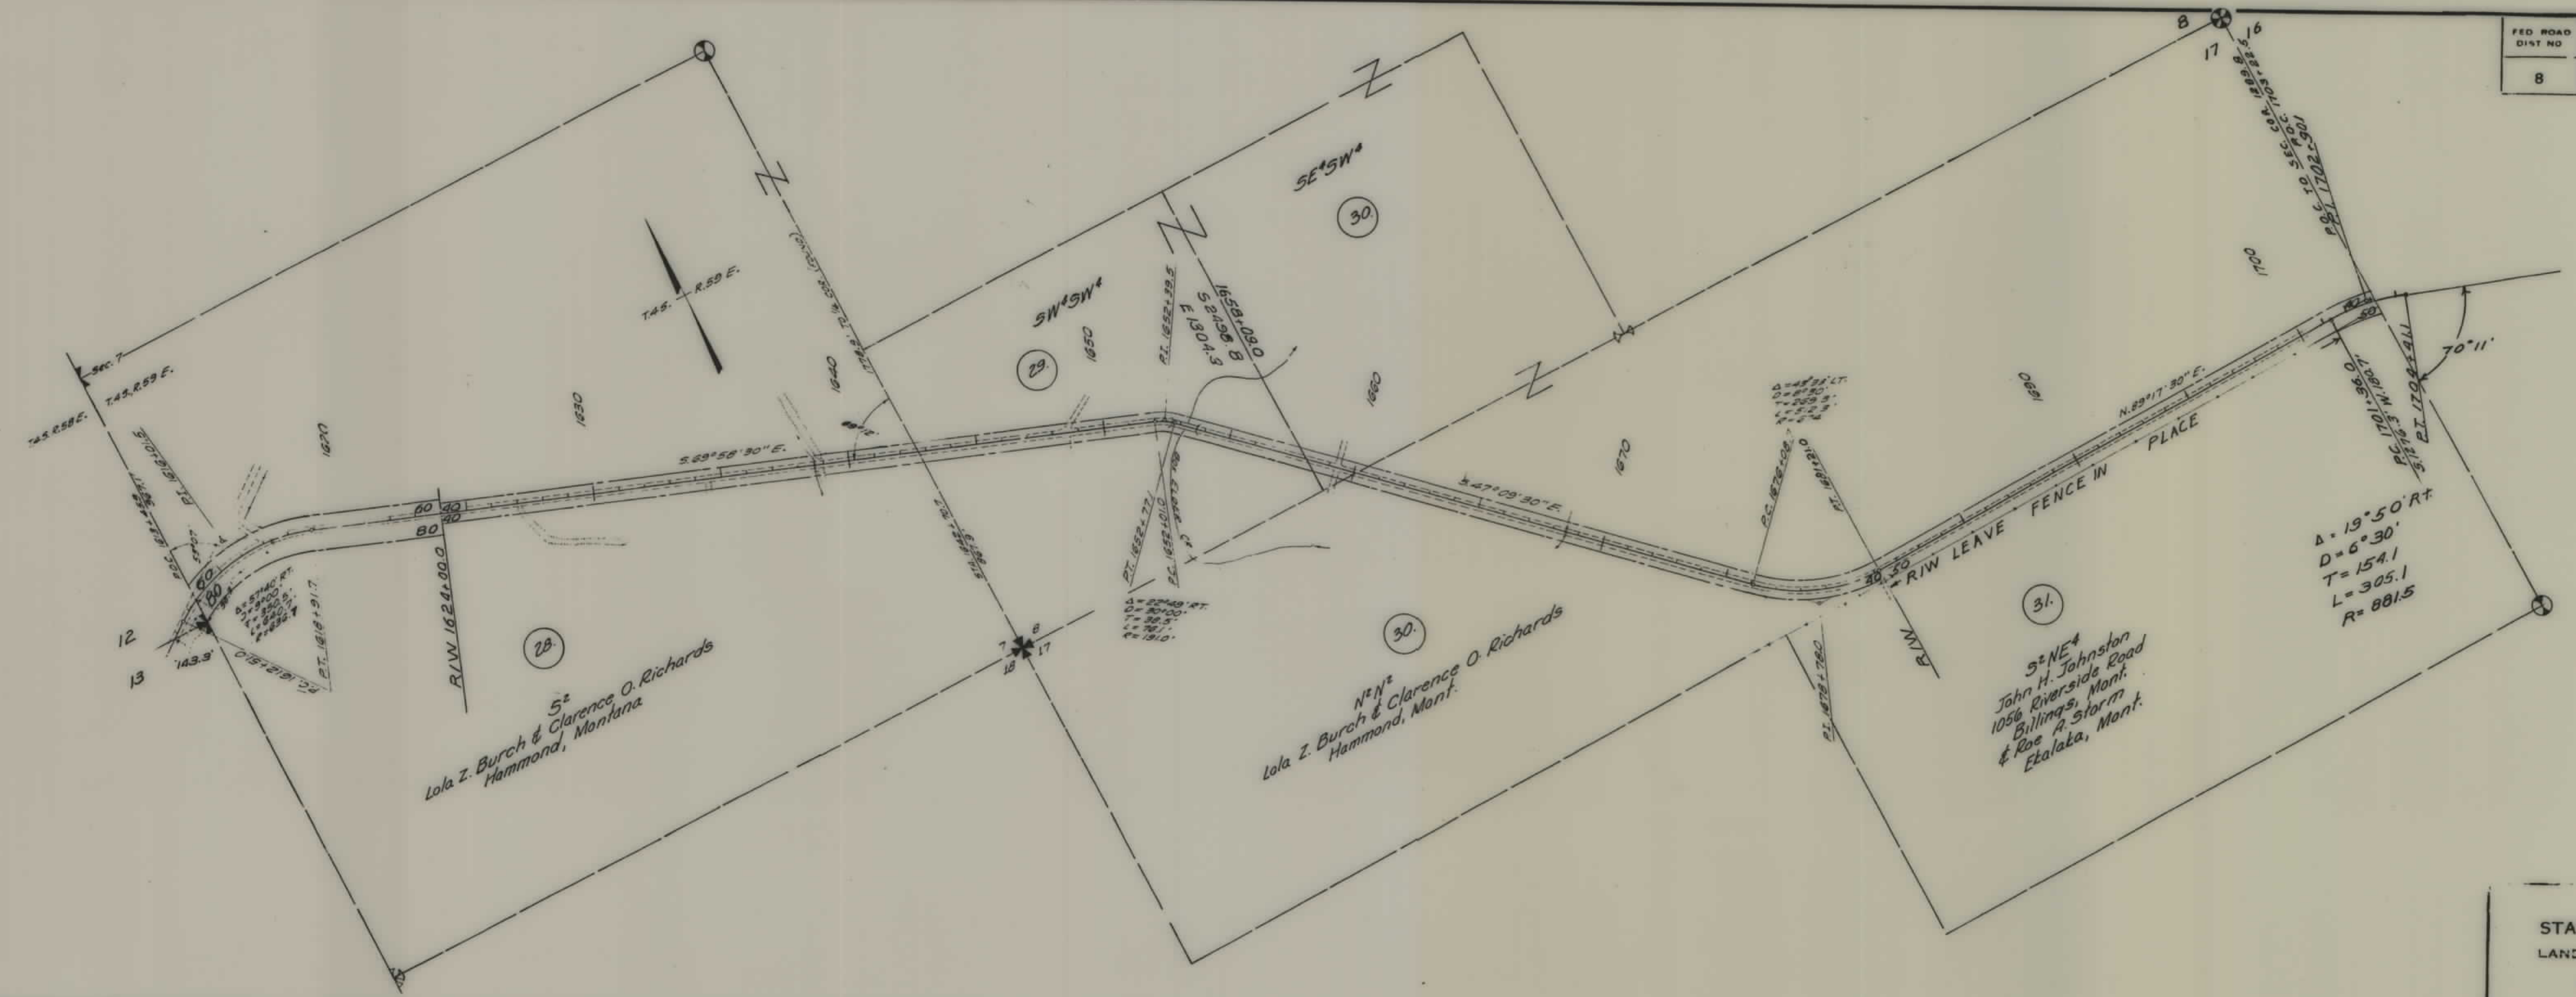

STATE OF MONTANA
 STATE HIGHWAY COMMISSION
 LAND REQUIRED FOR RIGHT OF WAY
 CARTER COUNTY
 SCALE 1" = 400' MAP COMPLETED 5-19-55

FED. ROAD DIST. NO.	STATE	FED. AID PROJ. NO.	R/W NO.	SHEET NO.	TOTAL SHEETS
8	MONT.	S-184(1)	3184-01	9	9

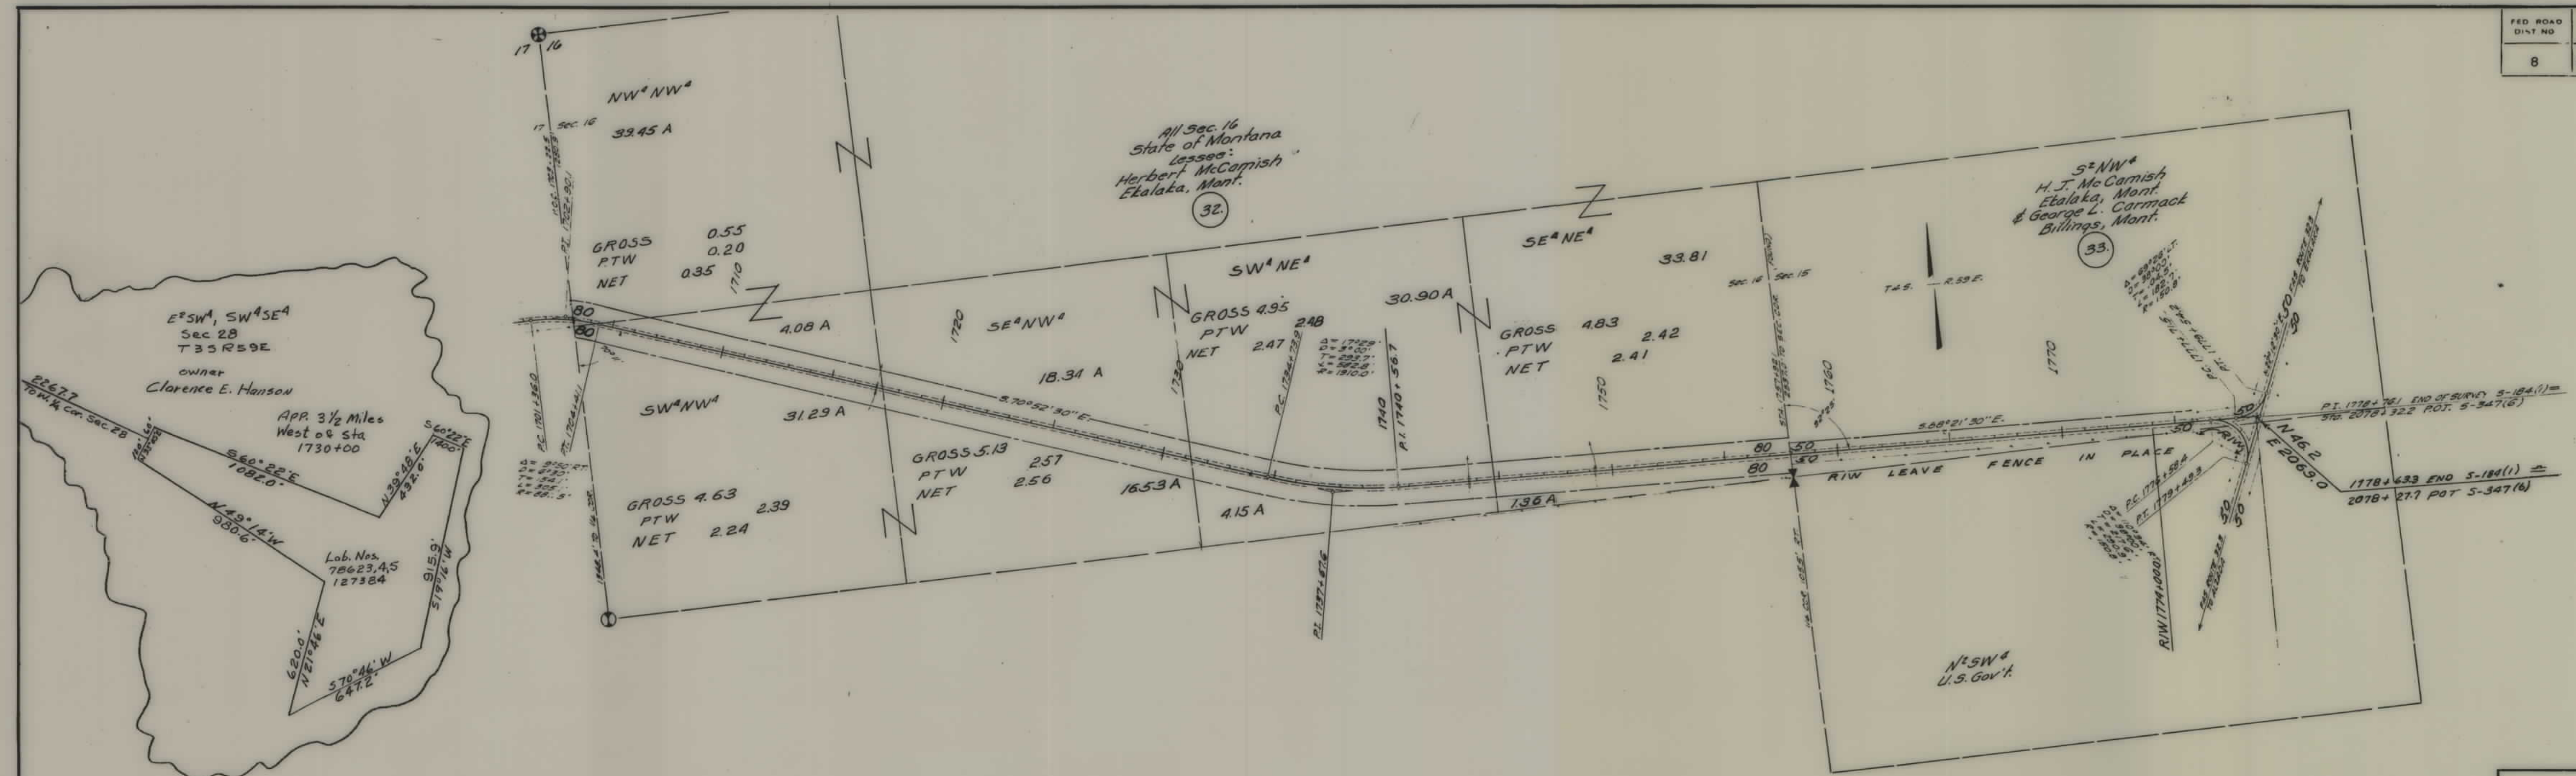

STATE OF MONTANA
 STATE HIGHWAY COMMISSION
 LAND REQUIRED FOR RIGHT OF WAY
 CARTER COUNTY
 SCALE 1" = 400' MAP COMPLETED 5-19-55